

212 S. Baldwin St.
Madison, WI. 53703

Phone: 608.241.4297
Fax: 608.661.3612
E-mail:
thaver@haverdesign.com
www.haverdesign.com

CLIENT


Peter Bradley
1325 Spaight Street
Madison, WI 53703

TITLE



Site Plan
1" = 10"

REV. DATE
4-8-2013

SHEET
1

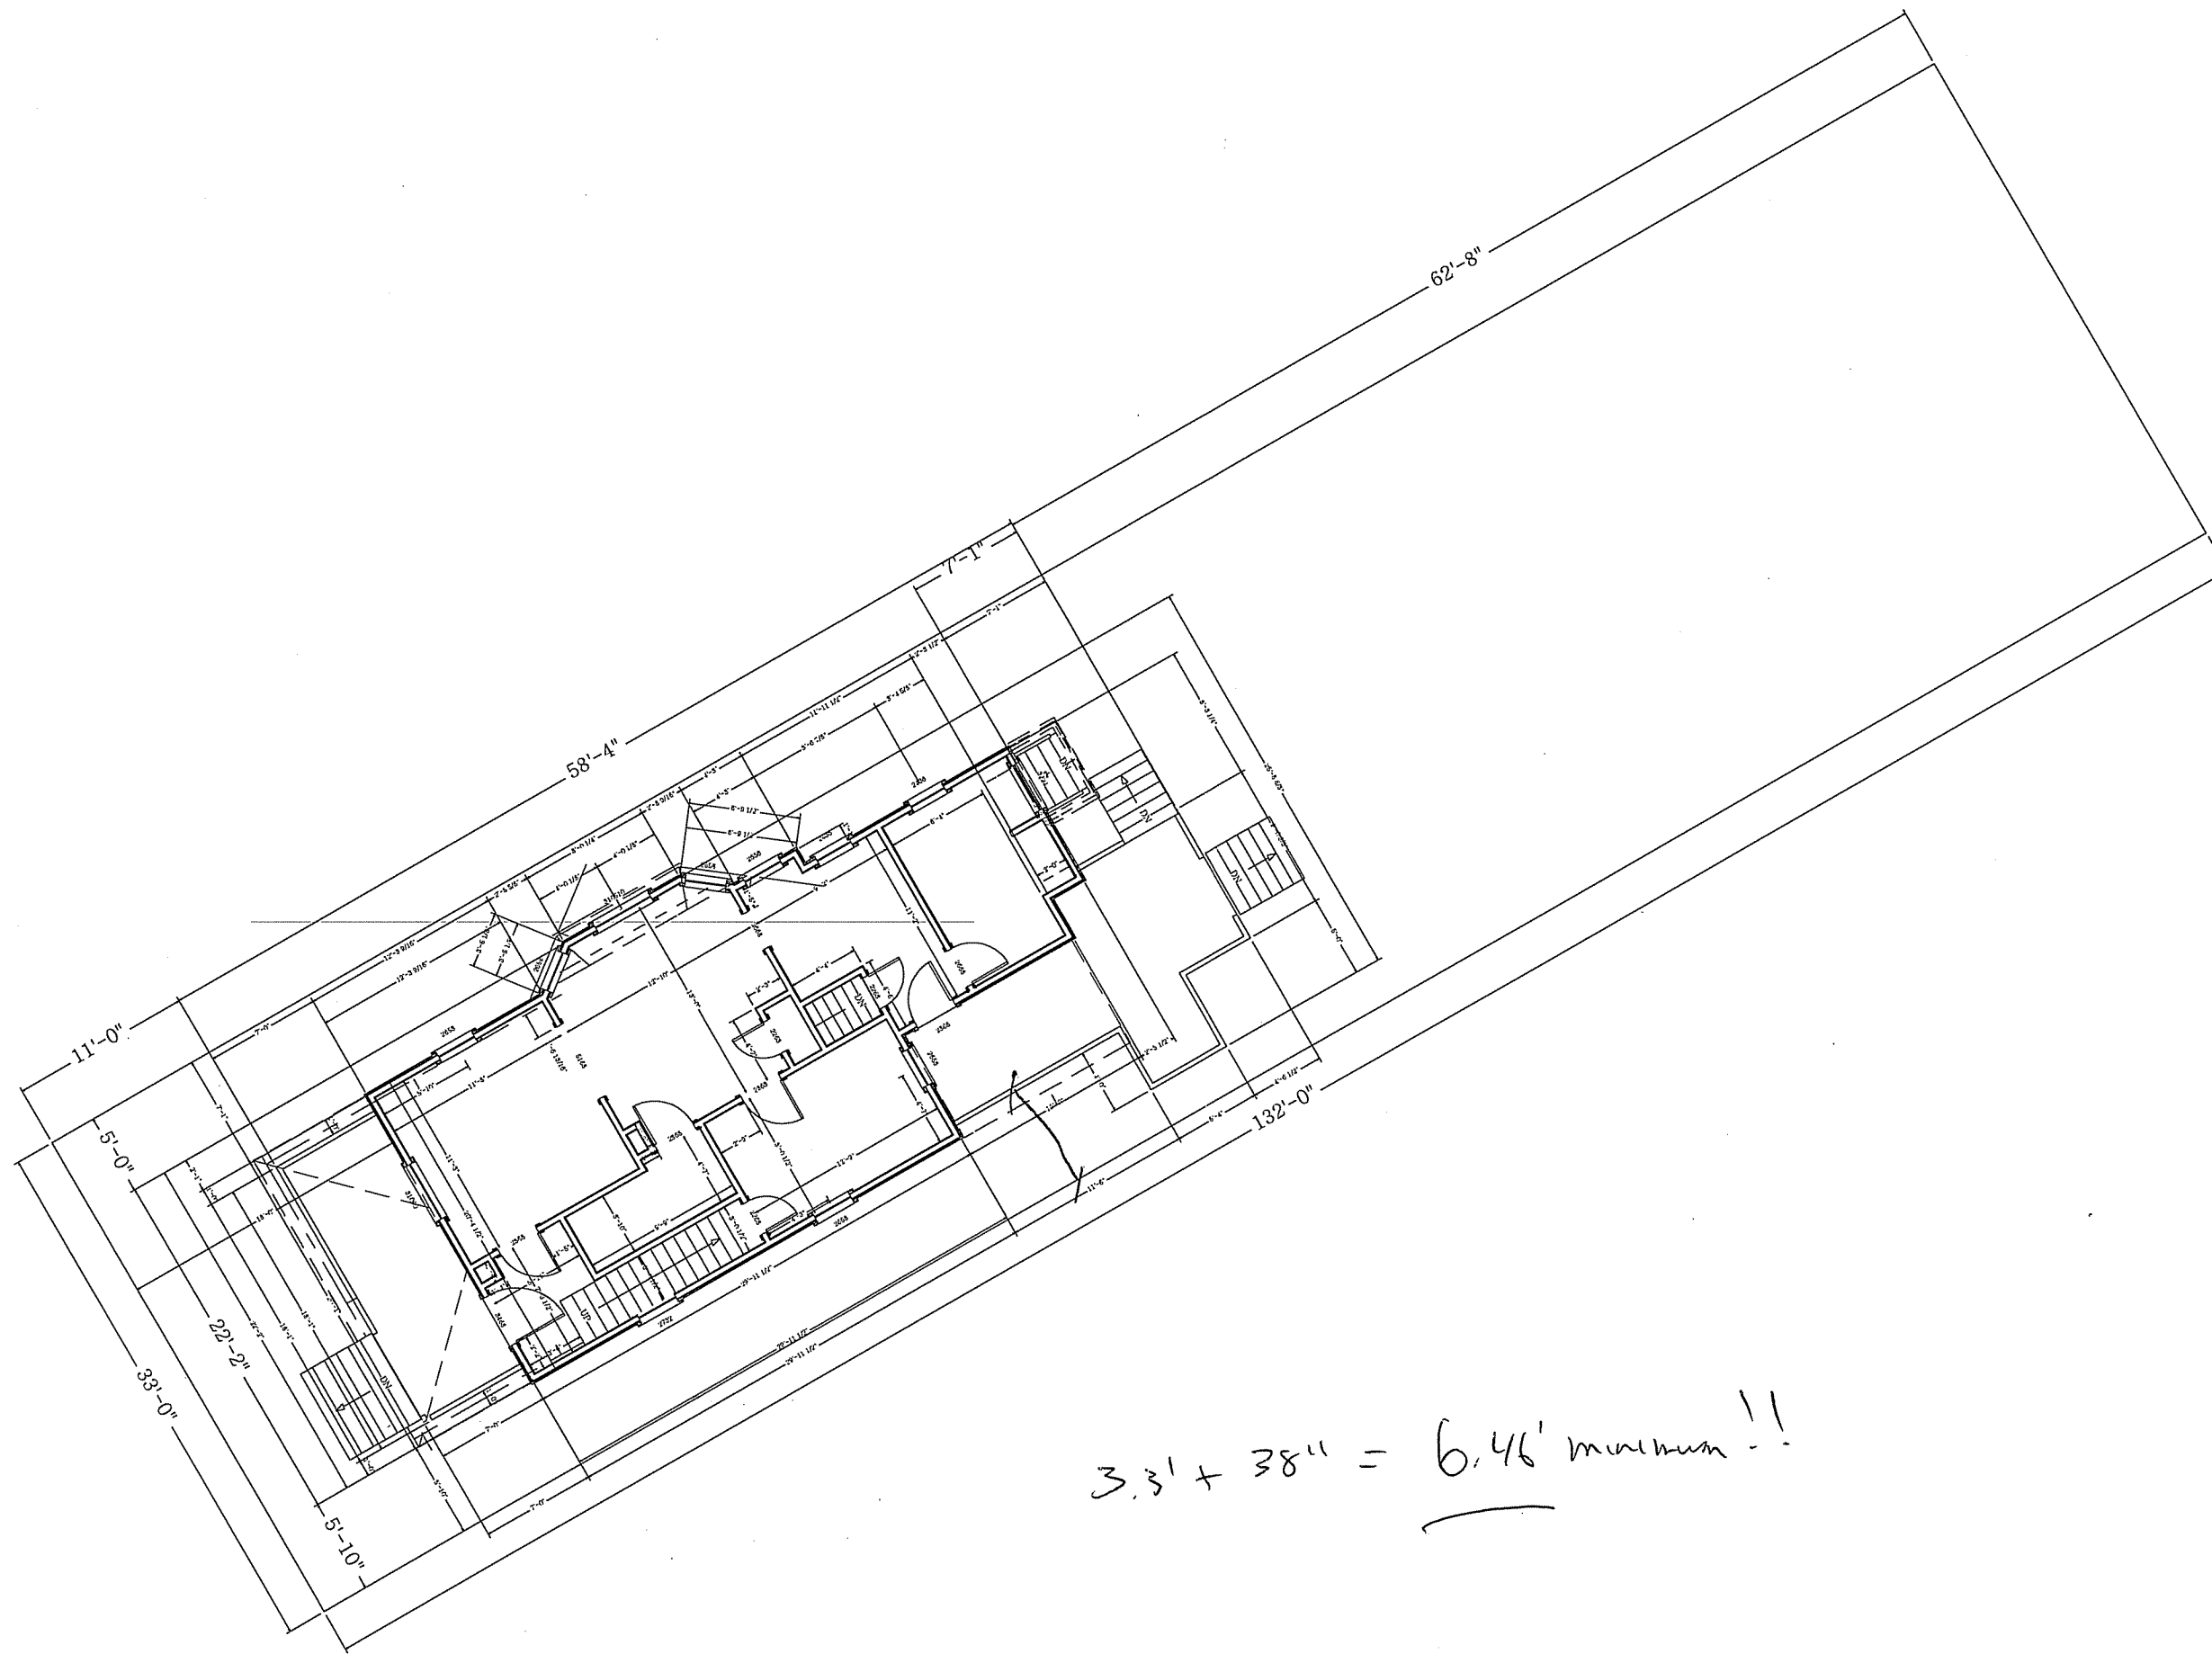

3.3' + 38" = 6.46' minimum!!

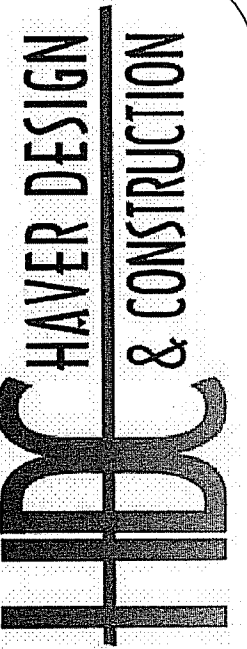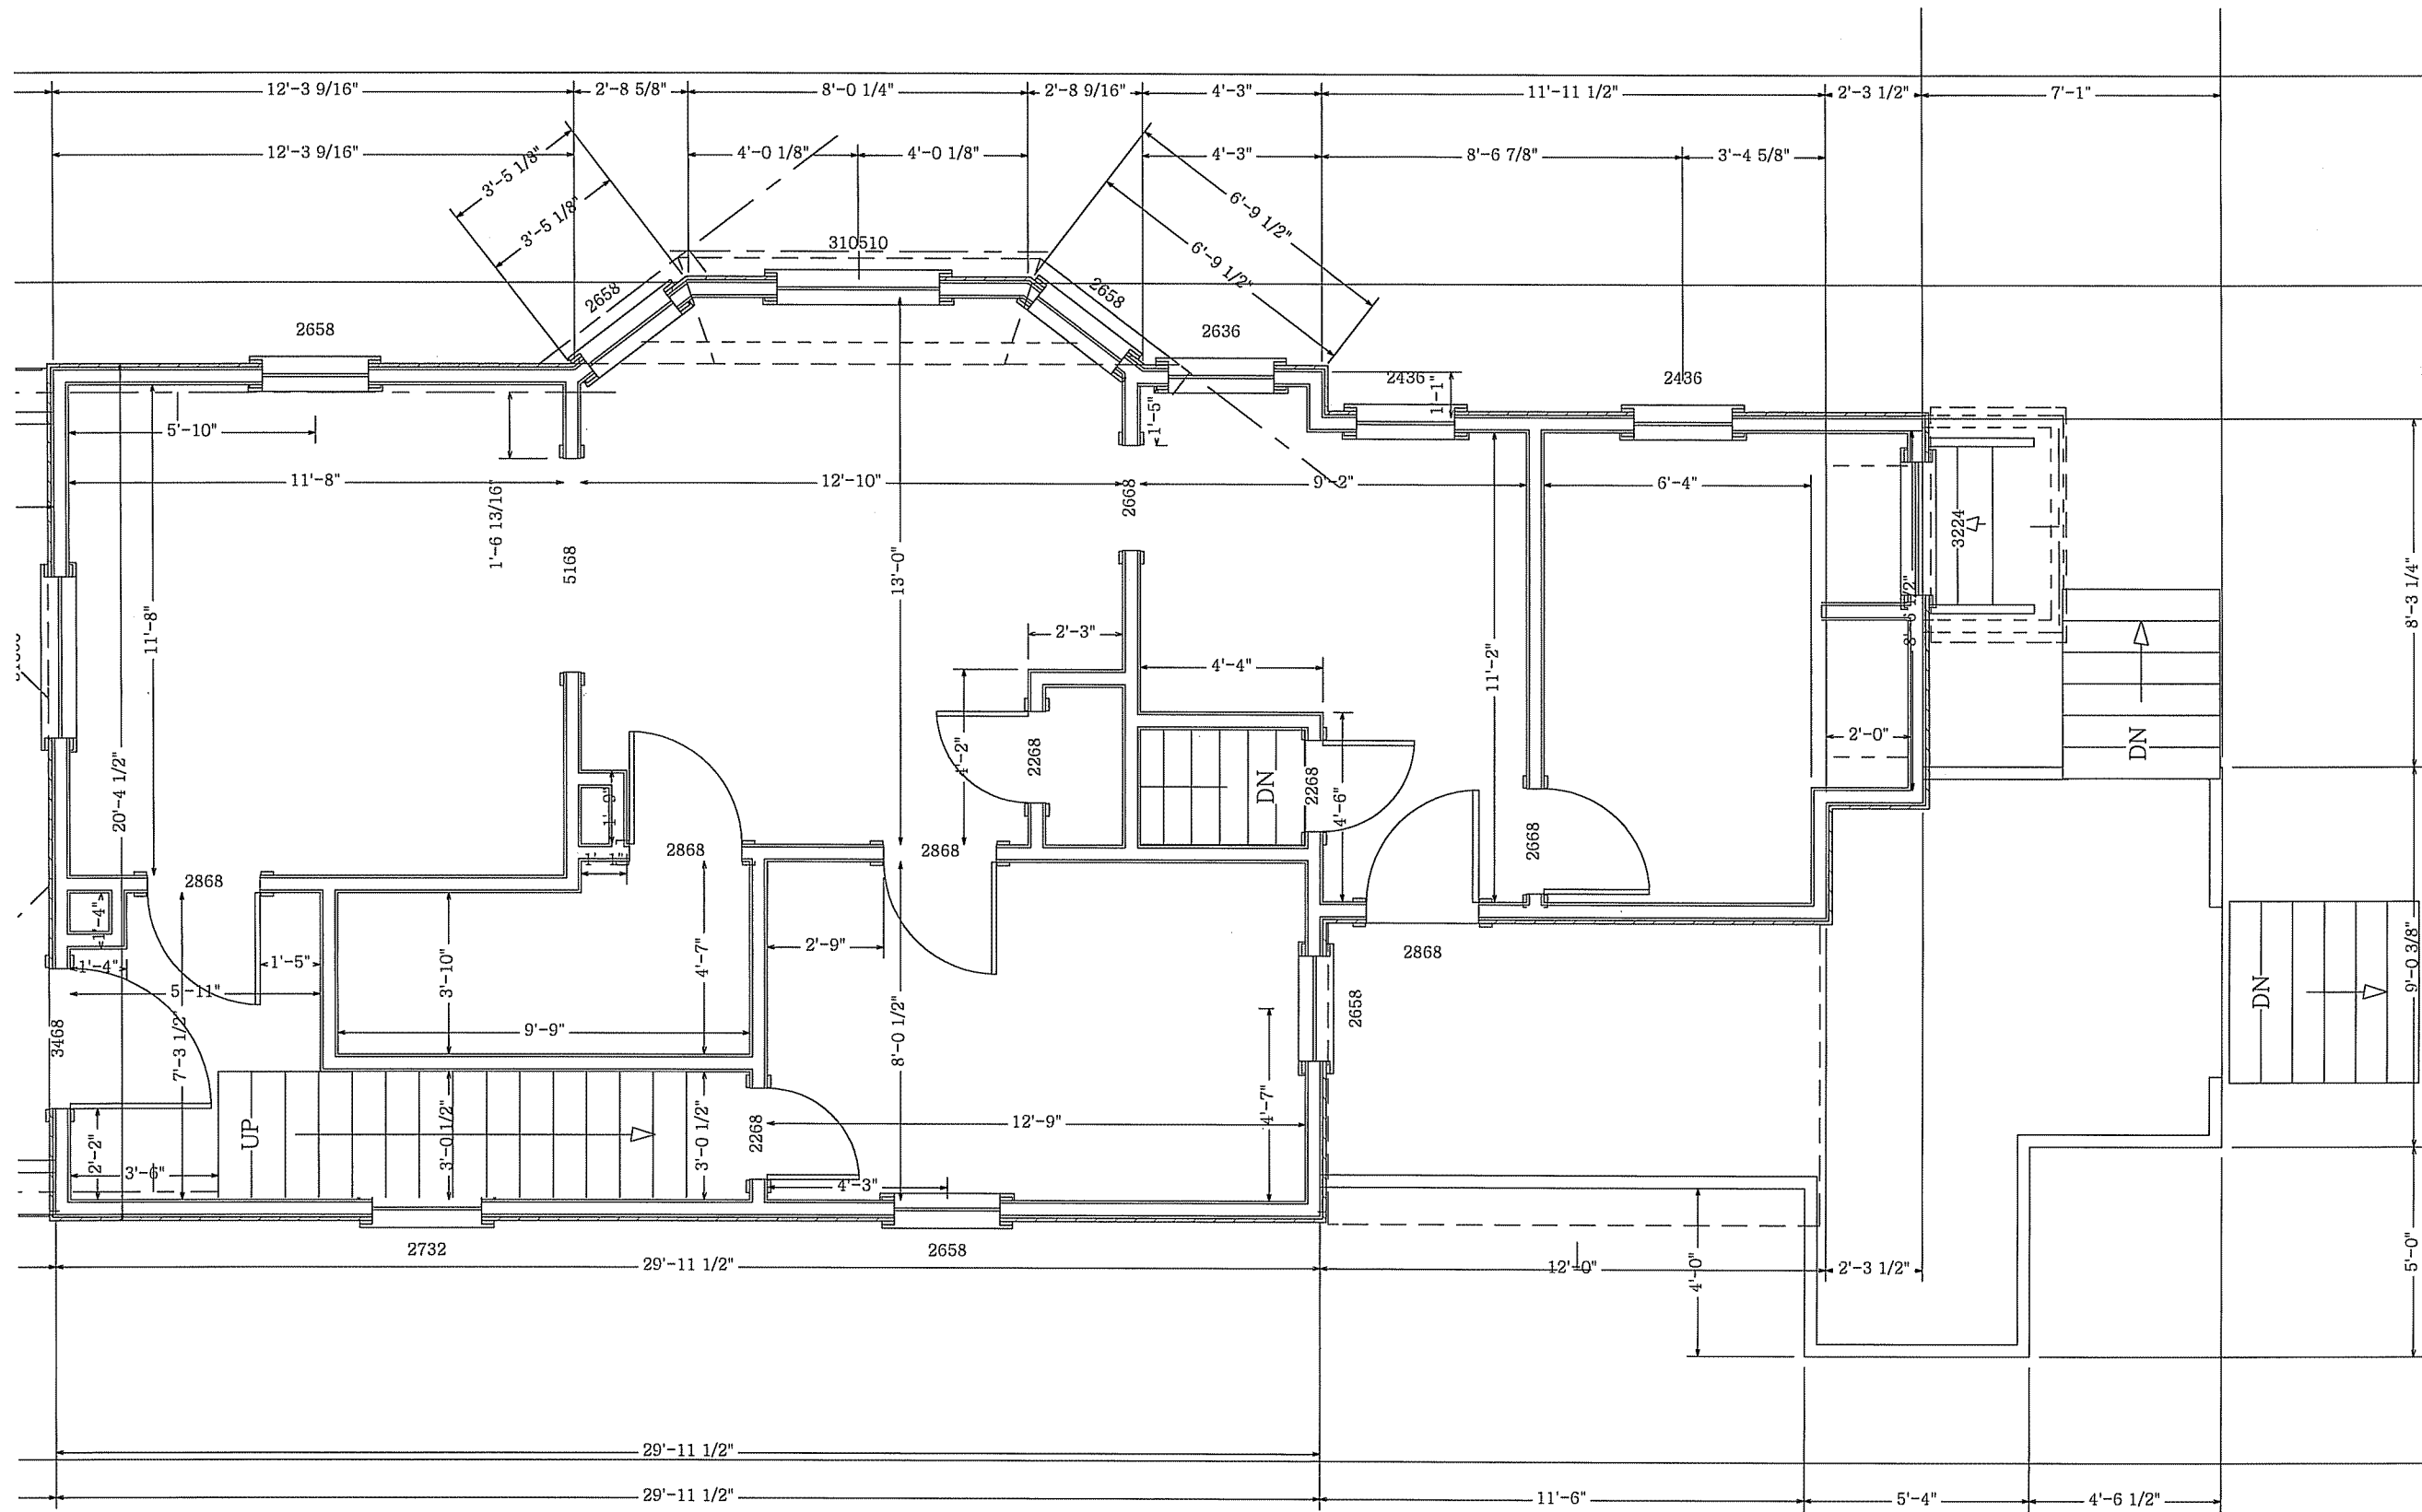

212 S. Baldwin St.
Madison, WI. 53703

Phone: 608.241.4297
Fax: 608.661.3612
E-mail:
thaver@haverdesign.com
www.haverdesign.com

CLIENT


Peter Bradley
1325 Spaight Street
Madison, WI 53703

TITLE

1st Floor
Plan
1/4" = 1'0"

REV. DATE
4-8-2013


SHEET
2

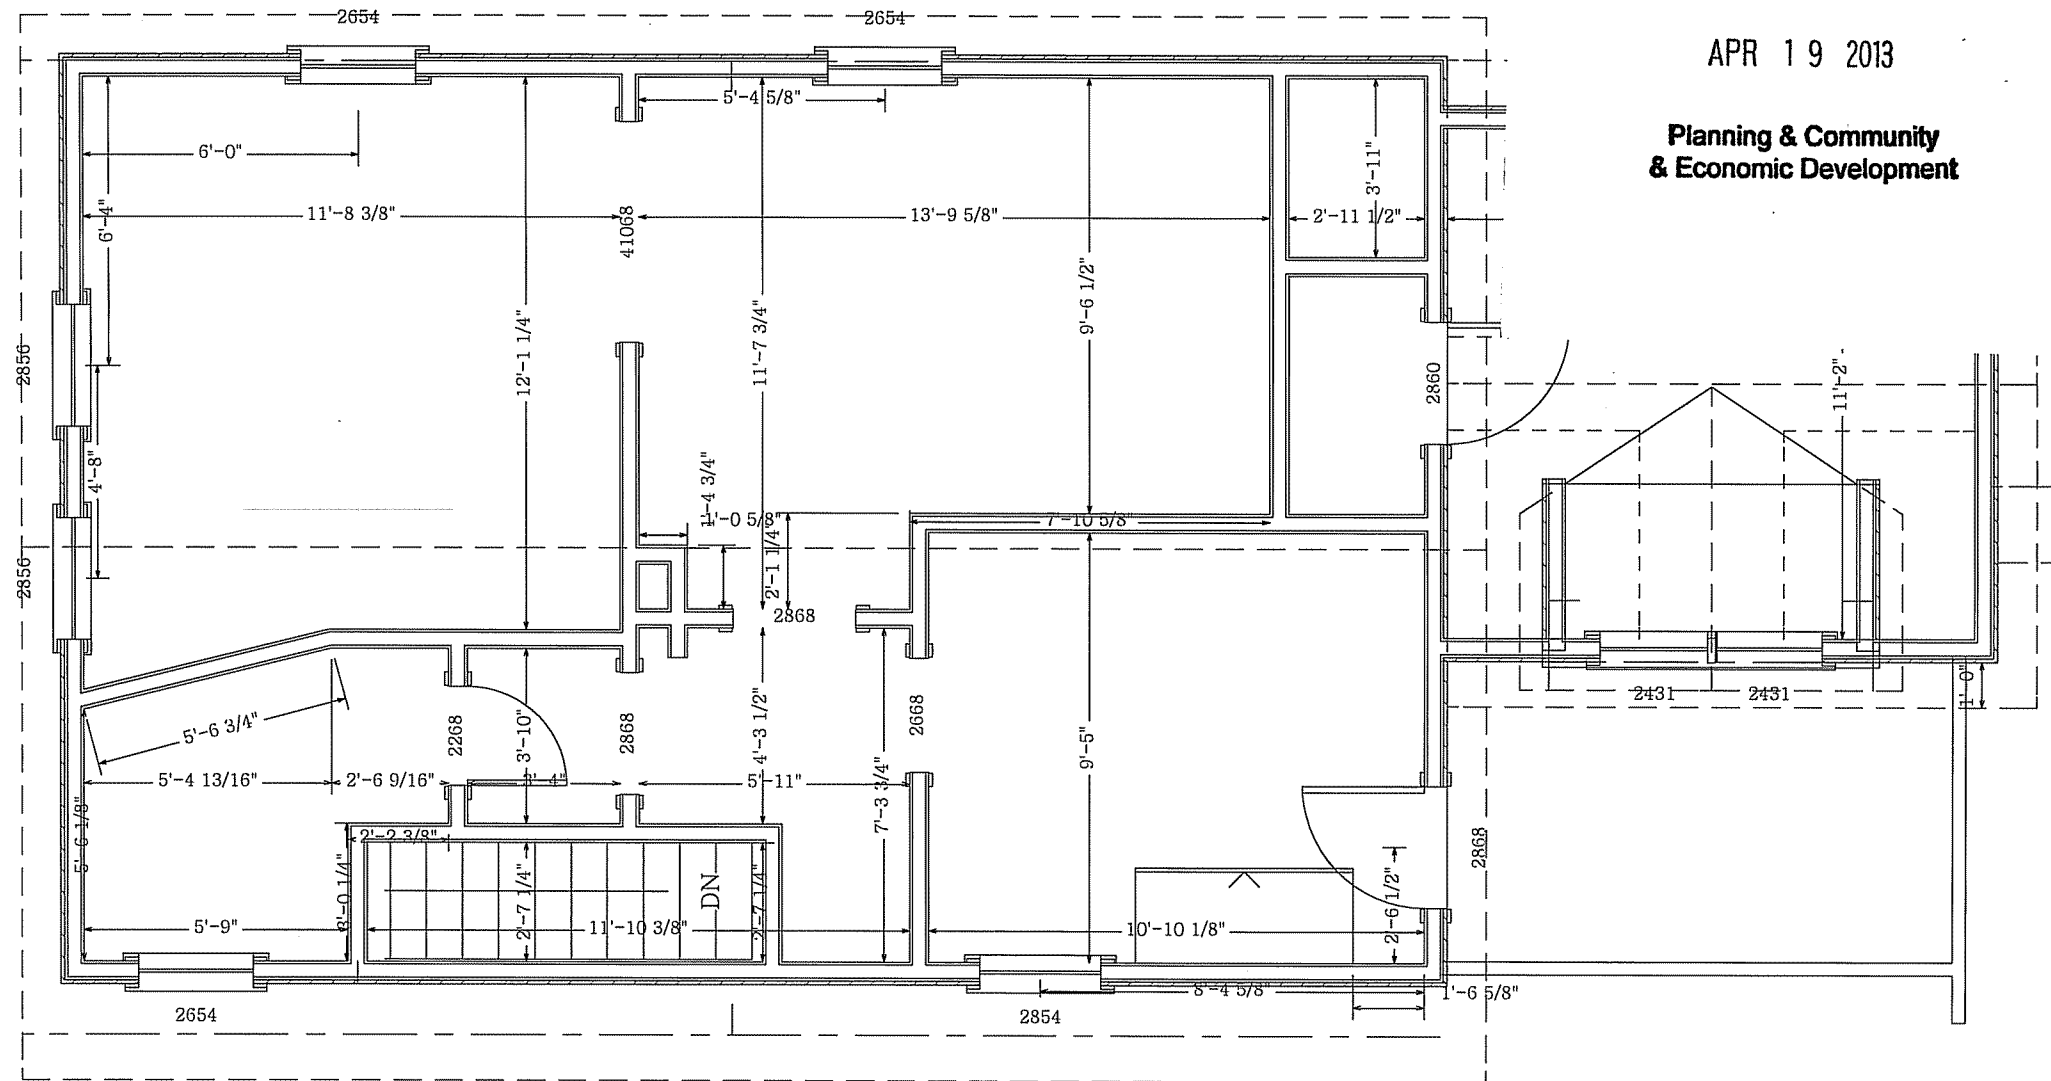

CITY OF MADISON

APR 19 2013

Planning & Community
& Economic Development

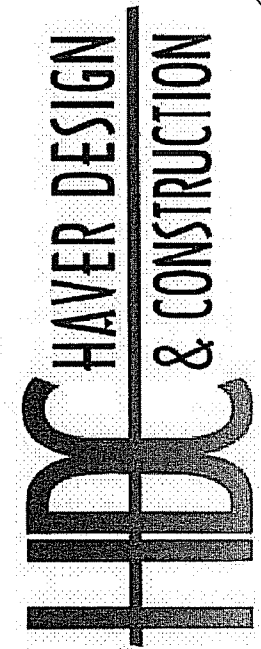

212 S. Baldwin St.
Madison, WI. 53703

Phone: 608.241.4297
Fax: 608.661.3612
E-mail:
thaver@haverdesign.com
www.haverdesign.com

CLIENT

Peter Bradley
1325 Spaight Street
Madison, WI 53703

TITLE


2nd Floor
Plan
1/4" = 1'0"

REV. DATE

4-8-2013

SHEET

3

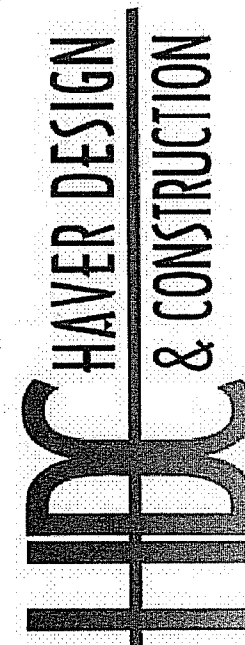

212 S. Baldwin St.
Madison, WI. 53703


Phone: 608.241.4297
Fax: 608.661.3612
E-mail: thaver@haverdesign.com
www.haverdesign.com


CLIENT

Peter Bradley
1325 Spaight Street
Madison, WI 53703

TITLE
North &
South
Elevations
1/4" = 1'0"

REV. DATE	SHEET
4-8-2013	4

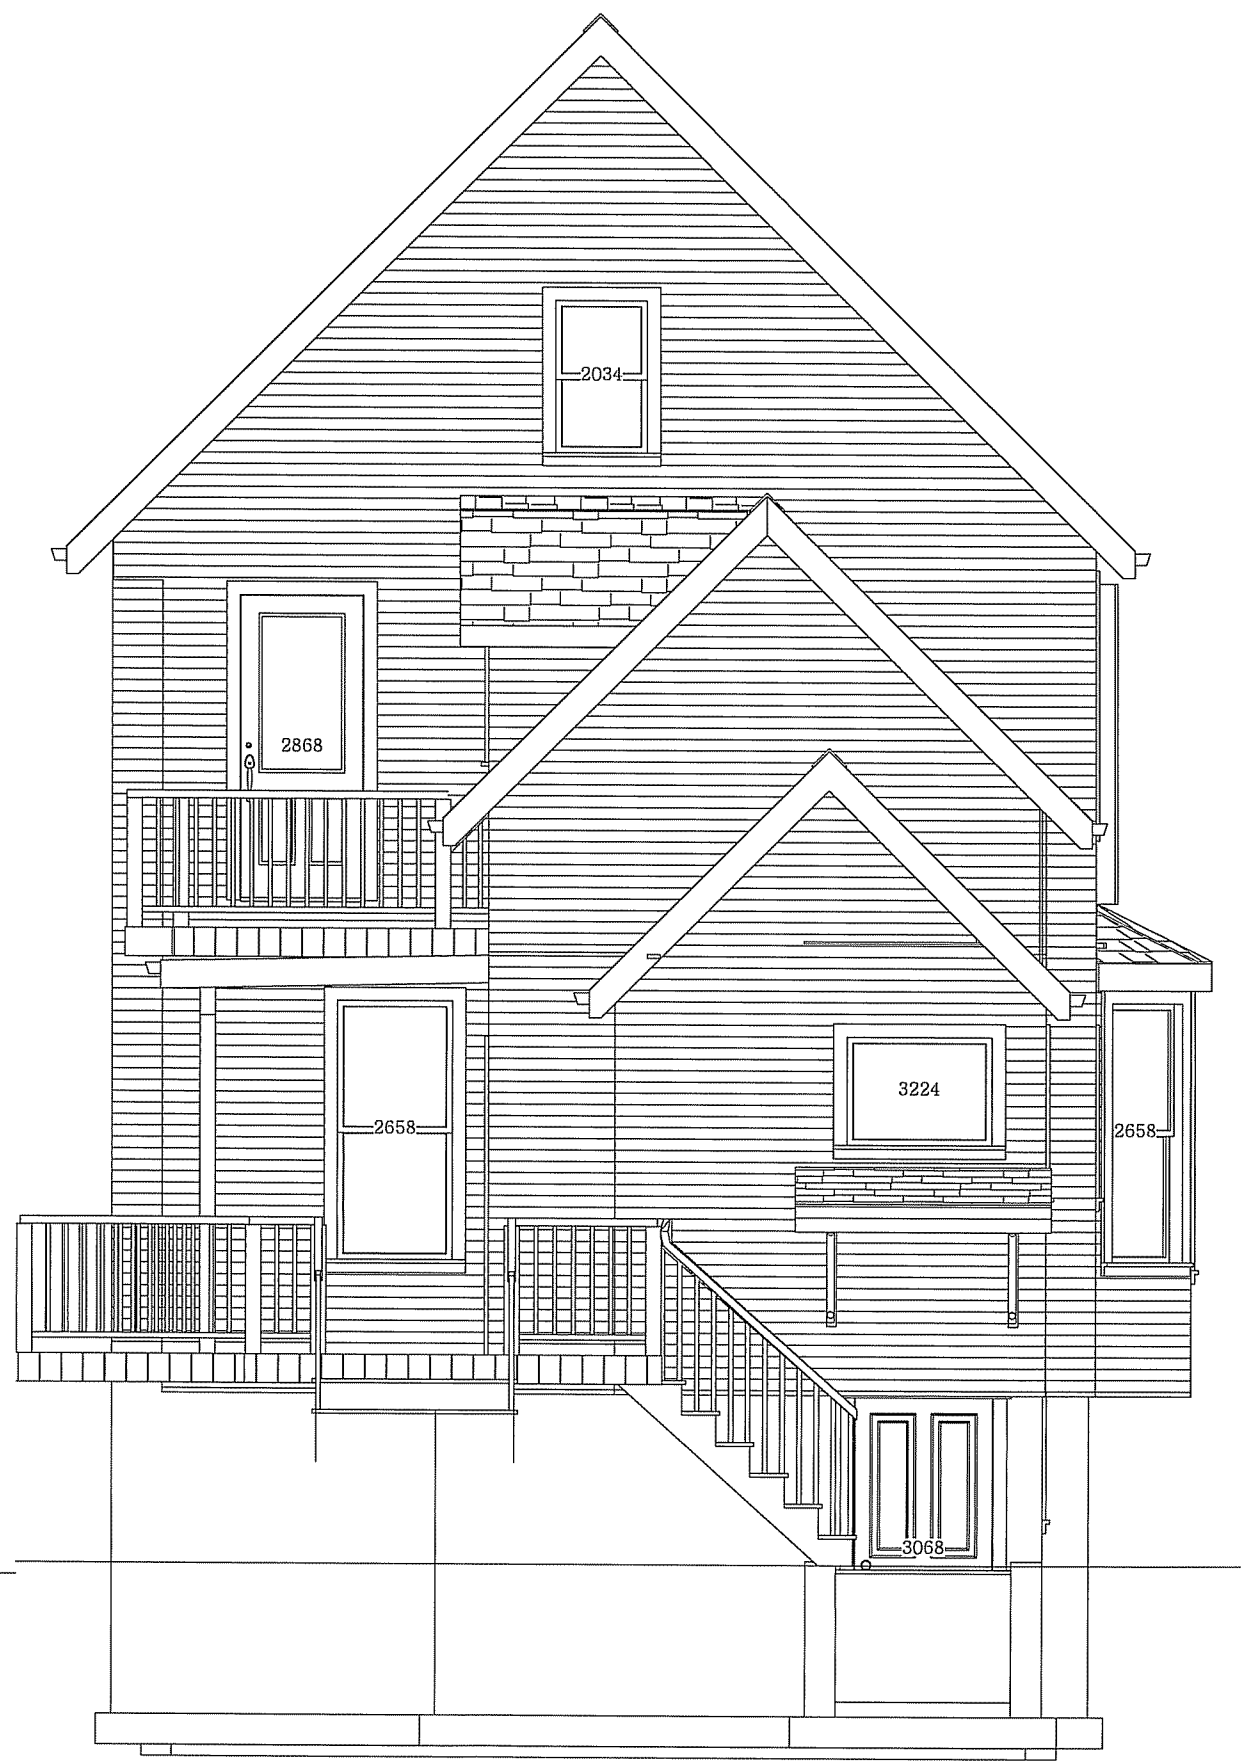

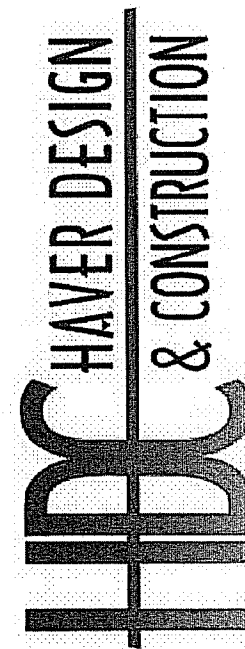

212 S. Baldwin St.
Madison, WI. 53703

Phone: 608.241.4297
Fax: 608.661.3612
E-mail: thaver@haverdesign.com
www.haverdesign.com

CLIENT

Peter Bradley
1325 Spaight Street
Madison, WI 53703

TITLE


East
Elevation
1/4" = 1'0"

REV. DATE

4-8-2013

SHEET

5

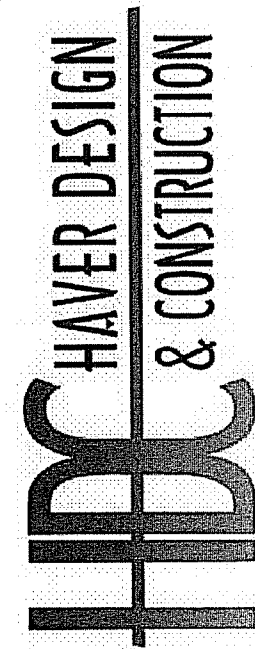

212 S. Baldwin St.
Madison, WI. 53703

Phone: 608.241.4297
Fax: 608.661.3612
E-mail:
thaver@haverdesign.com
www.haverdesign.com

CLIENT

Peter Bradley
1325 Spaight Street
Madison, WI 53703

TITLE

West
Elevation
1/4" = 1'0"

REV. DATE

4-8-2013

SHEET

6