



CERTIFIED SURVEY MAP

LOTS 17 & 18, SAUKBOROUGH

LOCATED IN THE SE 1/4 OF THE SW 1/4 OF SECTION 13, T7N, R8E,
CITY OF MADISON, DANE COUNTY, WISCONSIN

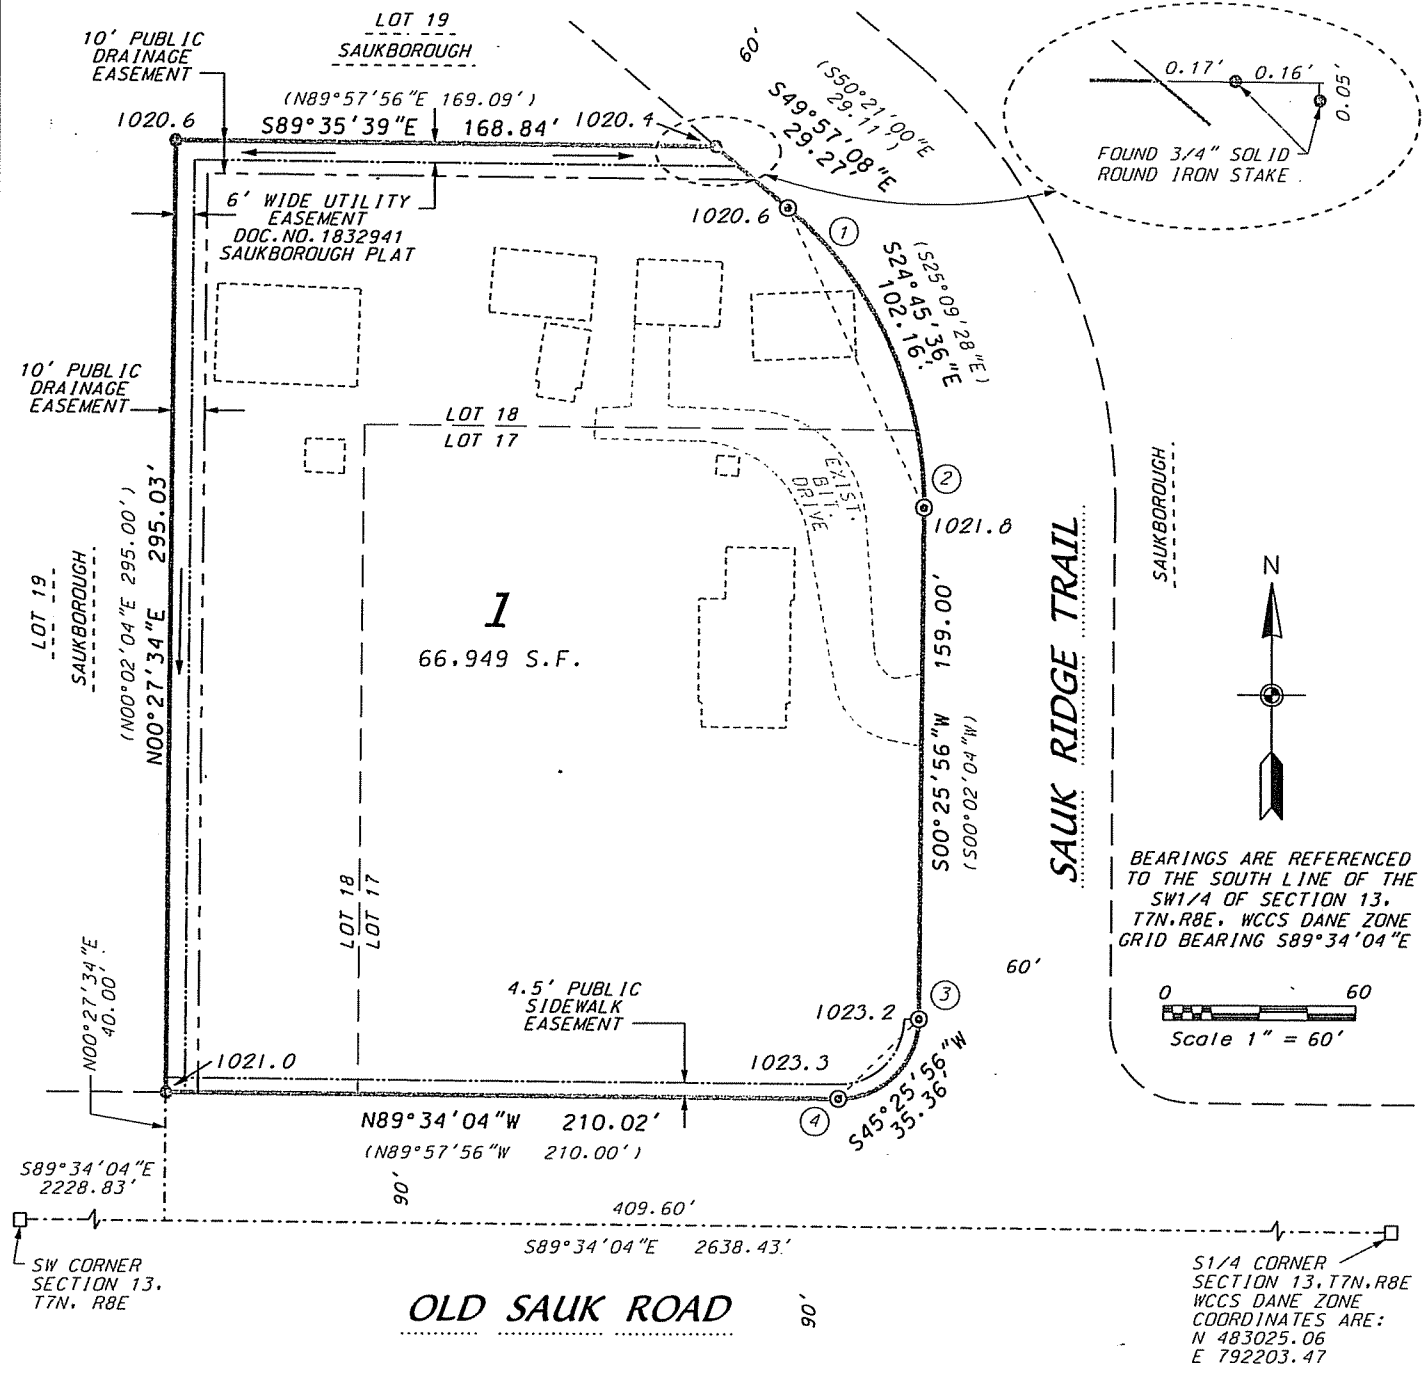

BEARINGS ARE REFERENCED TO THE SOUTH LINE OF THE SW 1/4 OF SECTION 13, T7N, R8E, WCCS DANE ZONE GRID BEARING $589^{\circ}34'04''E$

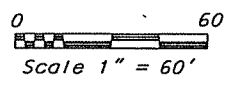

S 1/4 CORNER SECTION 13, T7N, R8E
WCCS DANE ZONE
COORDINATES ARE:
N 483025.06
E 792203.47

CURVE DATA					
CURVE NUMBER	RADIUS (FEET)	CHORD (FEET)	ARC (FEET)	CHORD BEARING	CENTRAL ANGLE
1-2	120.00	102.16	105.52	$S24^{\circ}45'36''E$	$50^{\circ}23'04''$
3-4	25.00	35.36	39.27	$S45^{\circ}25'56''W$	$90^{\circ}00'00''$

LEGEND

- ⊙ FOUND 1-1/4" SOLID ROUND IRON STAKE
- ⊙ FOUND 3/4" SOLID ROUND IRON STAKE
- CONCRETE MONUMENT W/ BRASS CAP
- ▭ EXISTING BUILDING
- () RECORDED AS INFORMATION
- 1023.2 LOT CORNER ELEVATION
- DIRECTION OF SURFACE DRAINAGE (See note 2.)

