


LEGEND

- 150W
- 100W
- ☀ 70W
- 150W TWIN ARM
- ⊕ WOOD POLE - WATTAGE NOTED

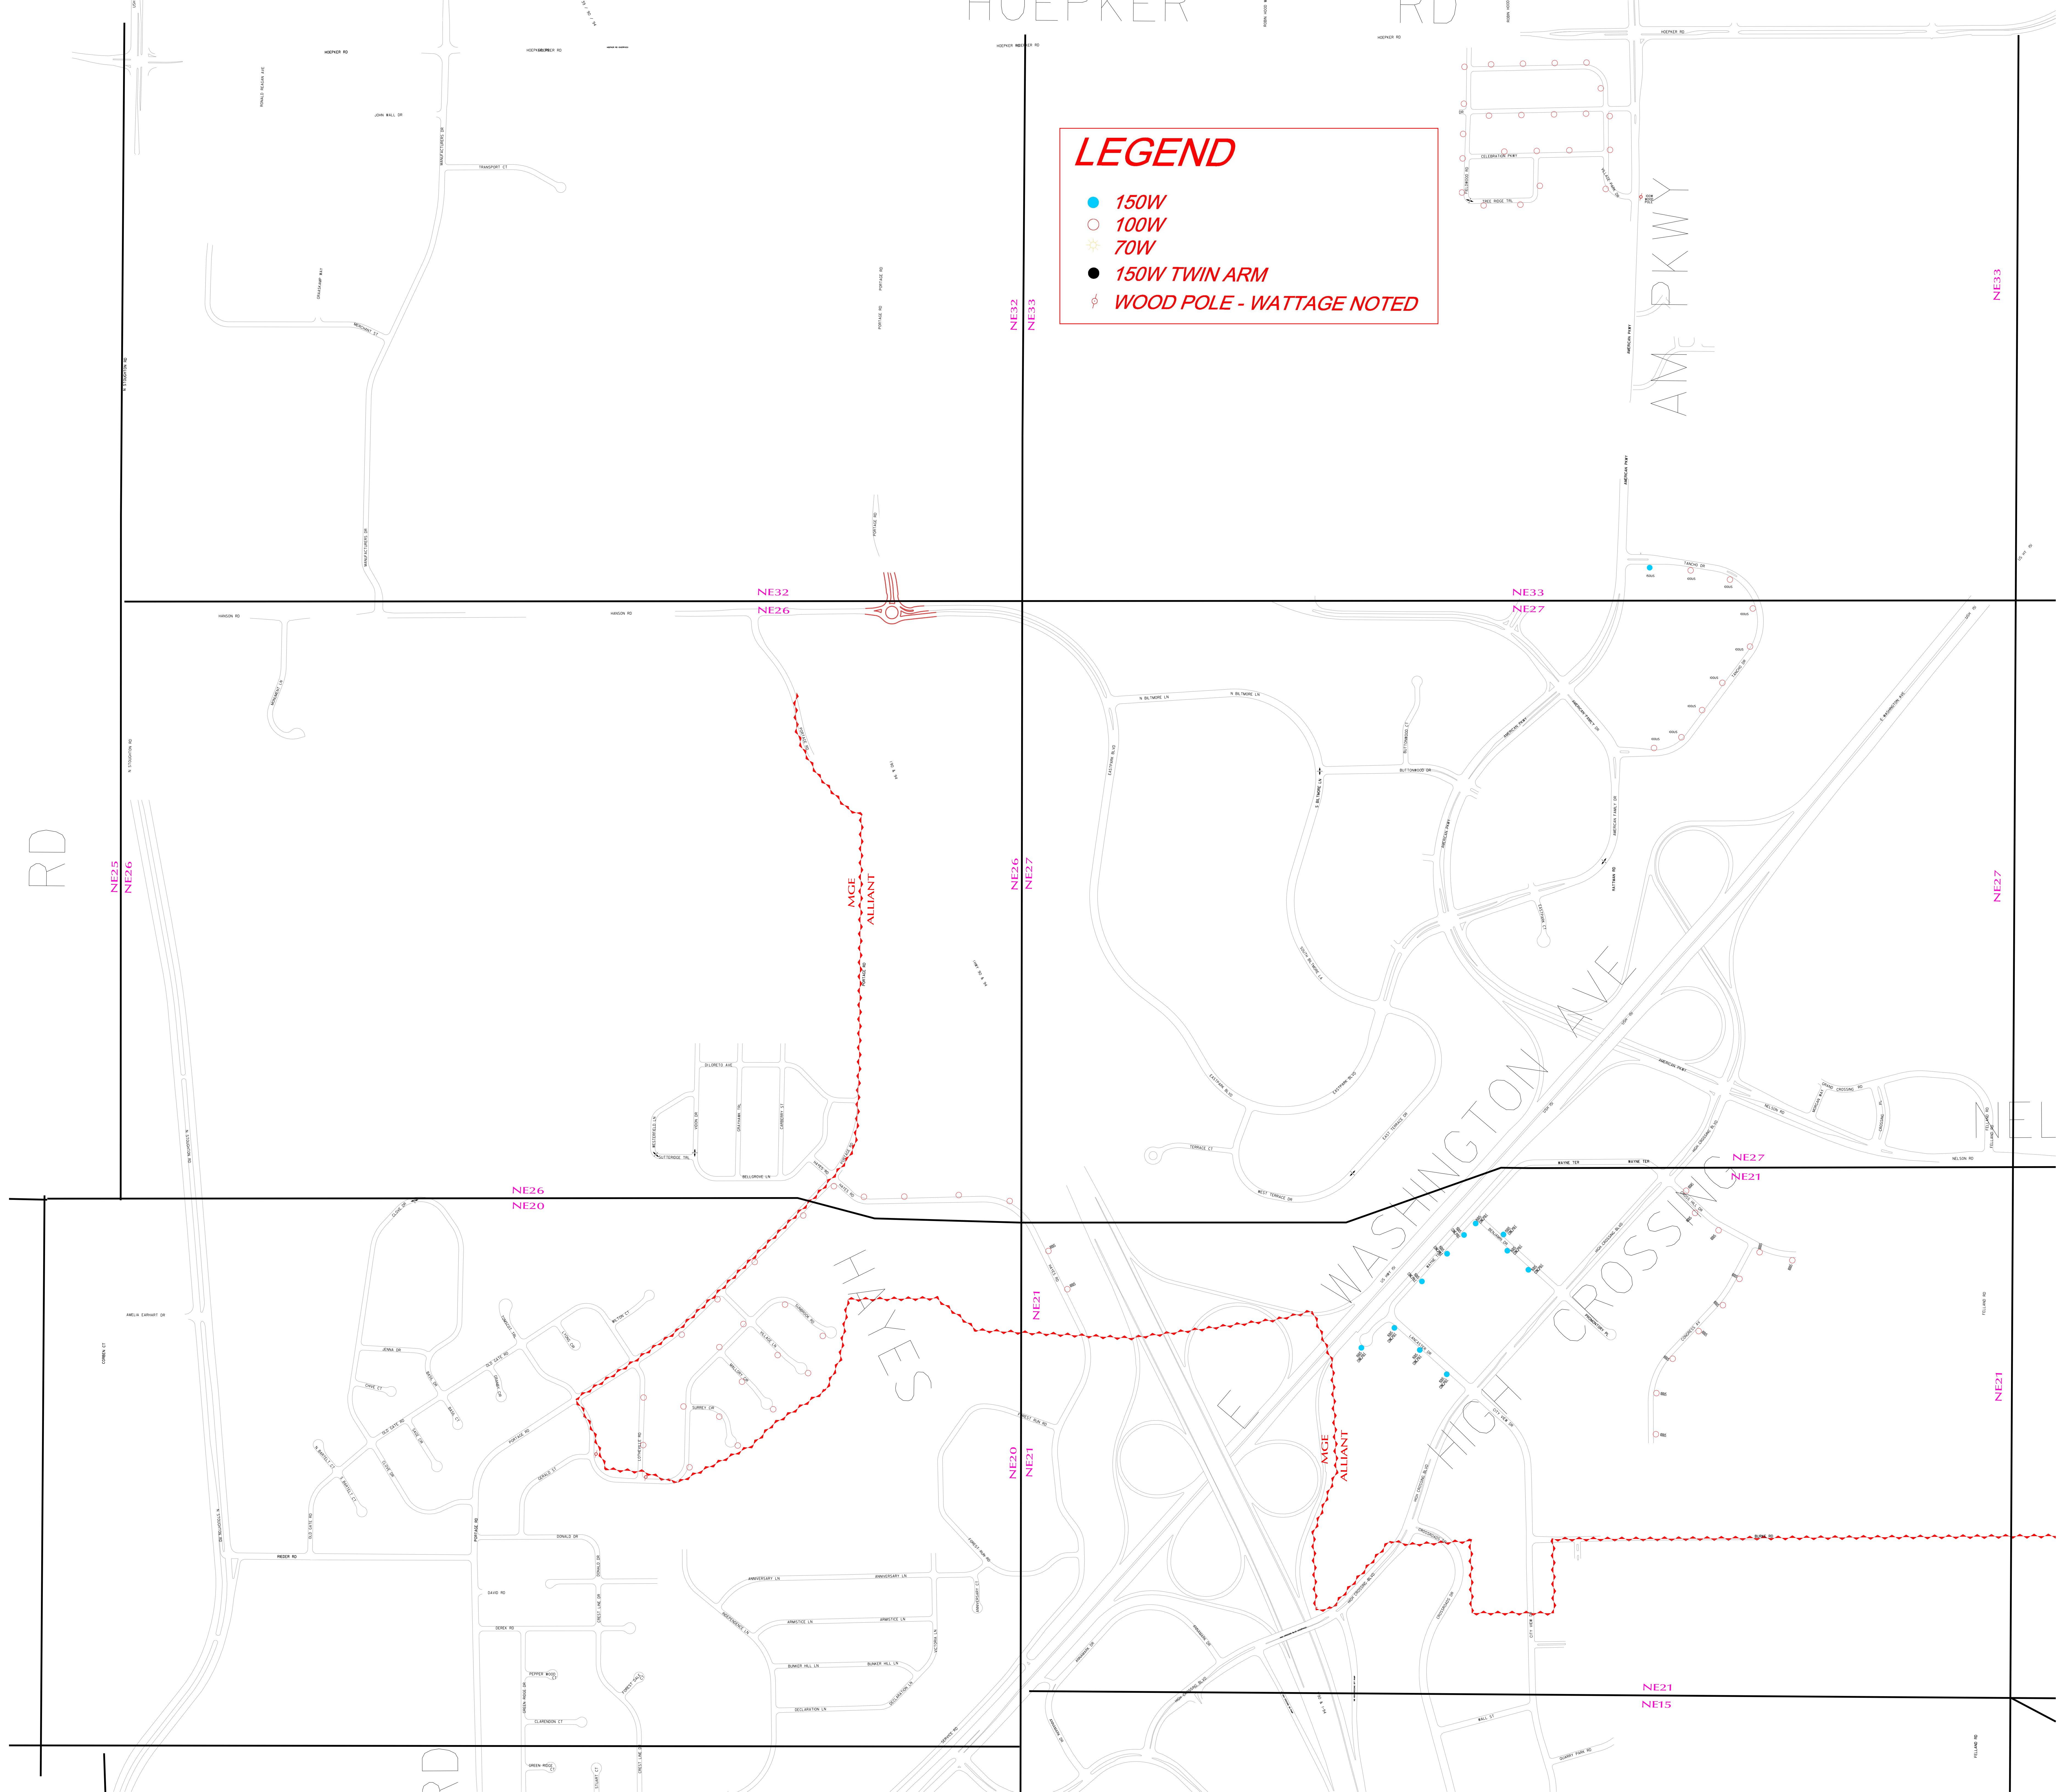

MGE ALLIANT

MGE ALLIANT

RD

HAYES

WASHINGTON AVE
HIGH CROSSING

AMF PKWY

NE25
NE26

NE26
NE20

NE32
NE26

NE26
NE27

NE20
NE21

NE33
NE27

NE27
NE21

NE21
NE15

NE33

NE27

NE21

NE15