


EXHIBIT B
 MAP OF TERRITORY TO BE ATTACHED TO THE CITY OF MADISON
ATTACHMENT MAP

LOT 1 OF CERTIFIED SURVEY MAP NO. 13140, RECORDED IN VOLUME 84 OF CERTIFIED SURVEY MAPS ON PAGES 186-190 AS DOCUMENT NO. 4778575, AND A PORTION OF NORTH FAIR OAKS AVENUE PUBLIC RIGHT-OF-WAY, LOCATED IN PART OF THE SE-1/4 OF THE NE-1/4, AND PART OF THE NE-1/4 OF THE NE-1/4 OF SECTION 5, TOWN 7 NORTH, RANGE 10 EAST, TOWN OF BLOOMING GROVE, DANE COUNTY, WISCONSIN

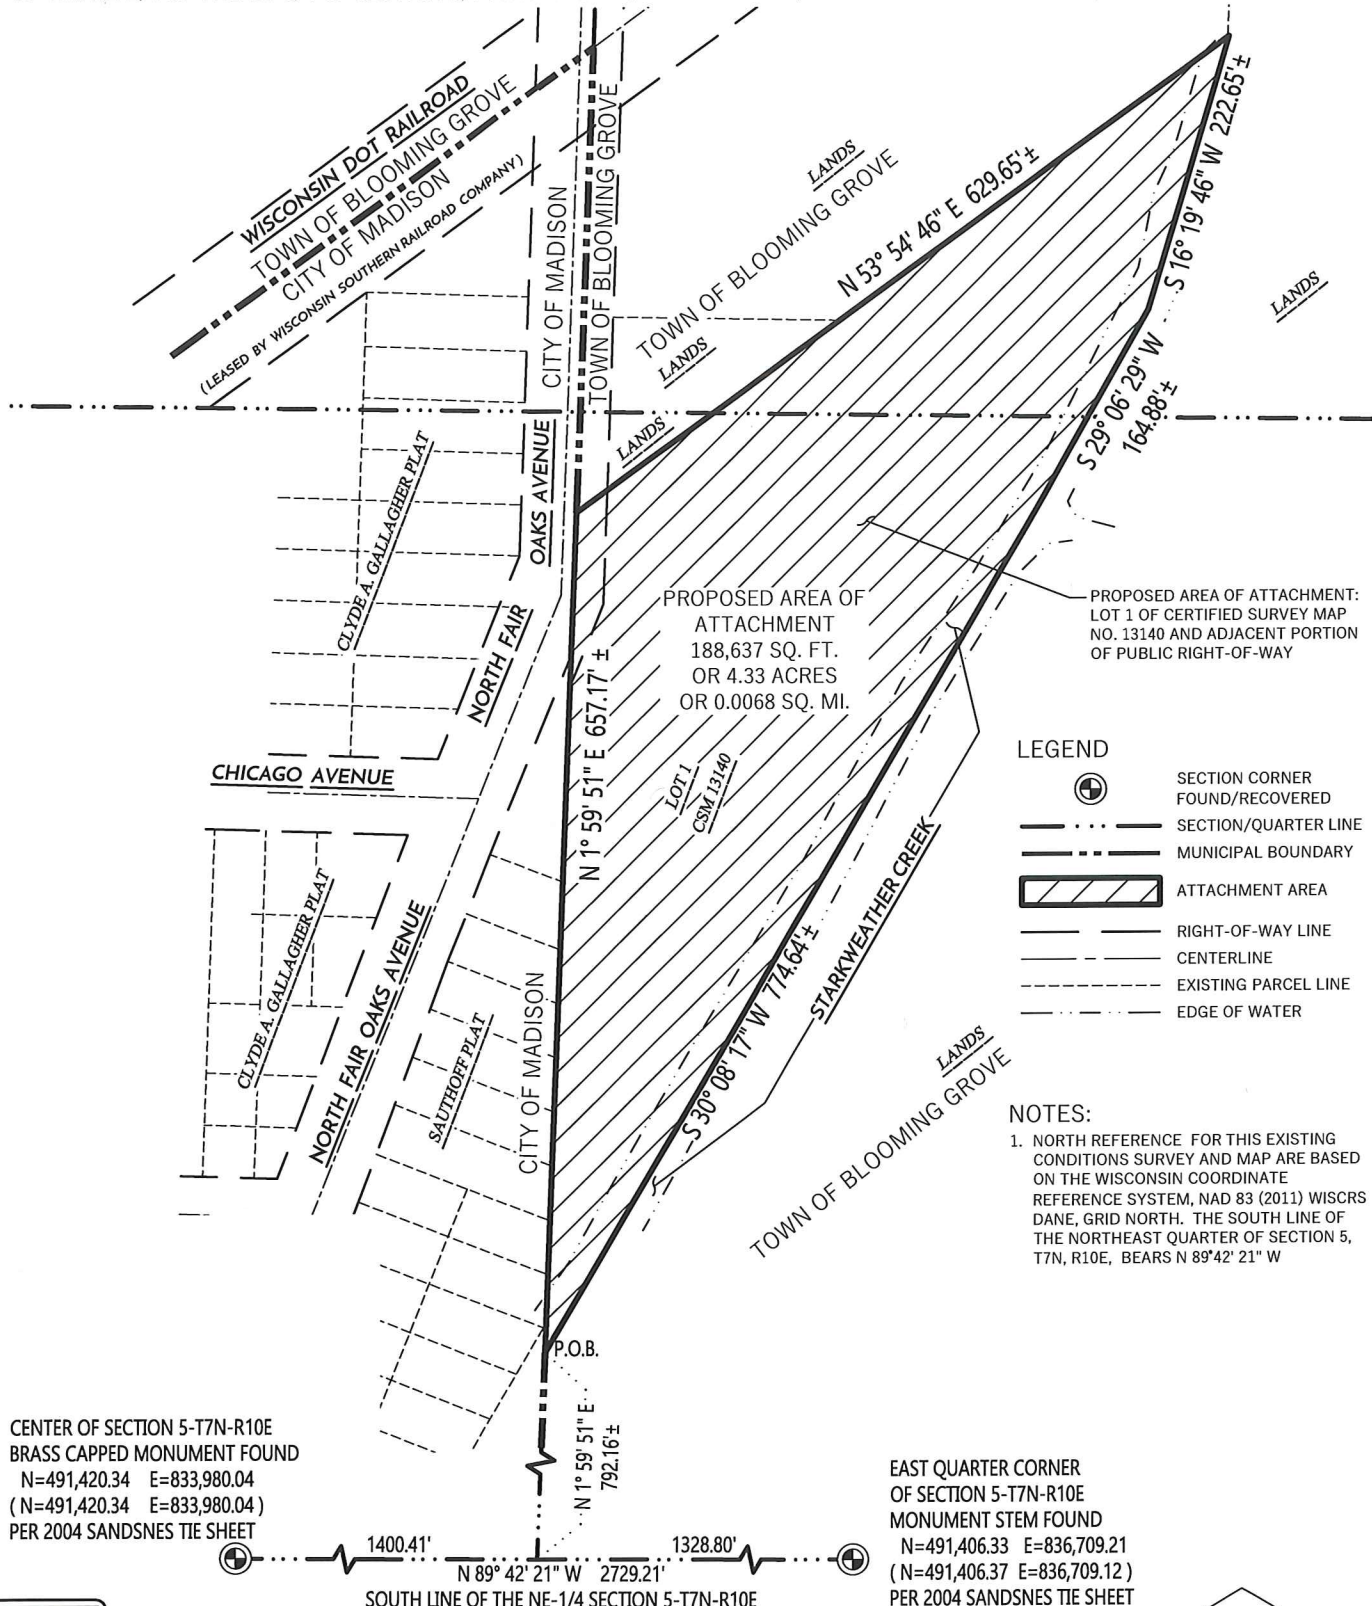

File: W:\2020\200755_Butcher - North Fair Oaks Ave\DWG\20-0755_Amex Exhibit.dwg Layout: ATTACHMENT MAP User: Zach Plattner: Jun 06, 2022 - 4:42pm



PREPARED BY:
 300 EAST FRONT STREET
 MOUNT HOREB, WI 53572
 www.wyserengineering.com

PREPARED FOR:
 219 NORTH FAIR OAKS LLC

SURVEYED BY: MAL/ZMR
 DRAWN BY: AJW
 APPROVED BY: WPW

PROJECT NO: 200755
 SHEET NO: 1 of 1

