

FIFTH FLOOR/ROOF
75'-8" FFE

FOURTH FLOOR
63'-8" FFE

THIRD FLOOR
51'-8" FFE

SECOND FLOOR
39'-8" FFE

FIRST FLOOR
25'-7 1/2" FFE

PARKING LEVEL B
15'-2" FFE

PARKING LEVEL A
6'-6" FFE

ROOF
68'-0" FFE


FOURTH FLOOR
57'-0" FFE

THIRD FLOOR
46'-0" FFE

SECOND FLOOR
35'-0" FFE

FIRST FLOOR UPPER
24'-0" FFE

FIRST FLOOR LOWER
19'-0" FFE

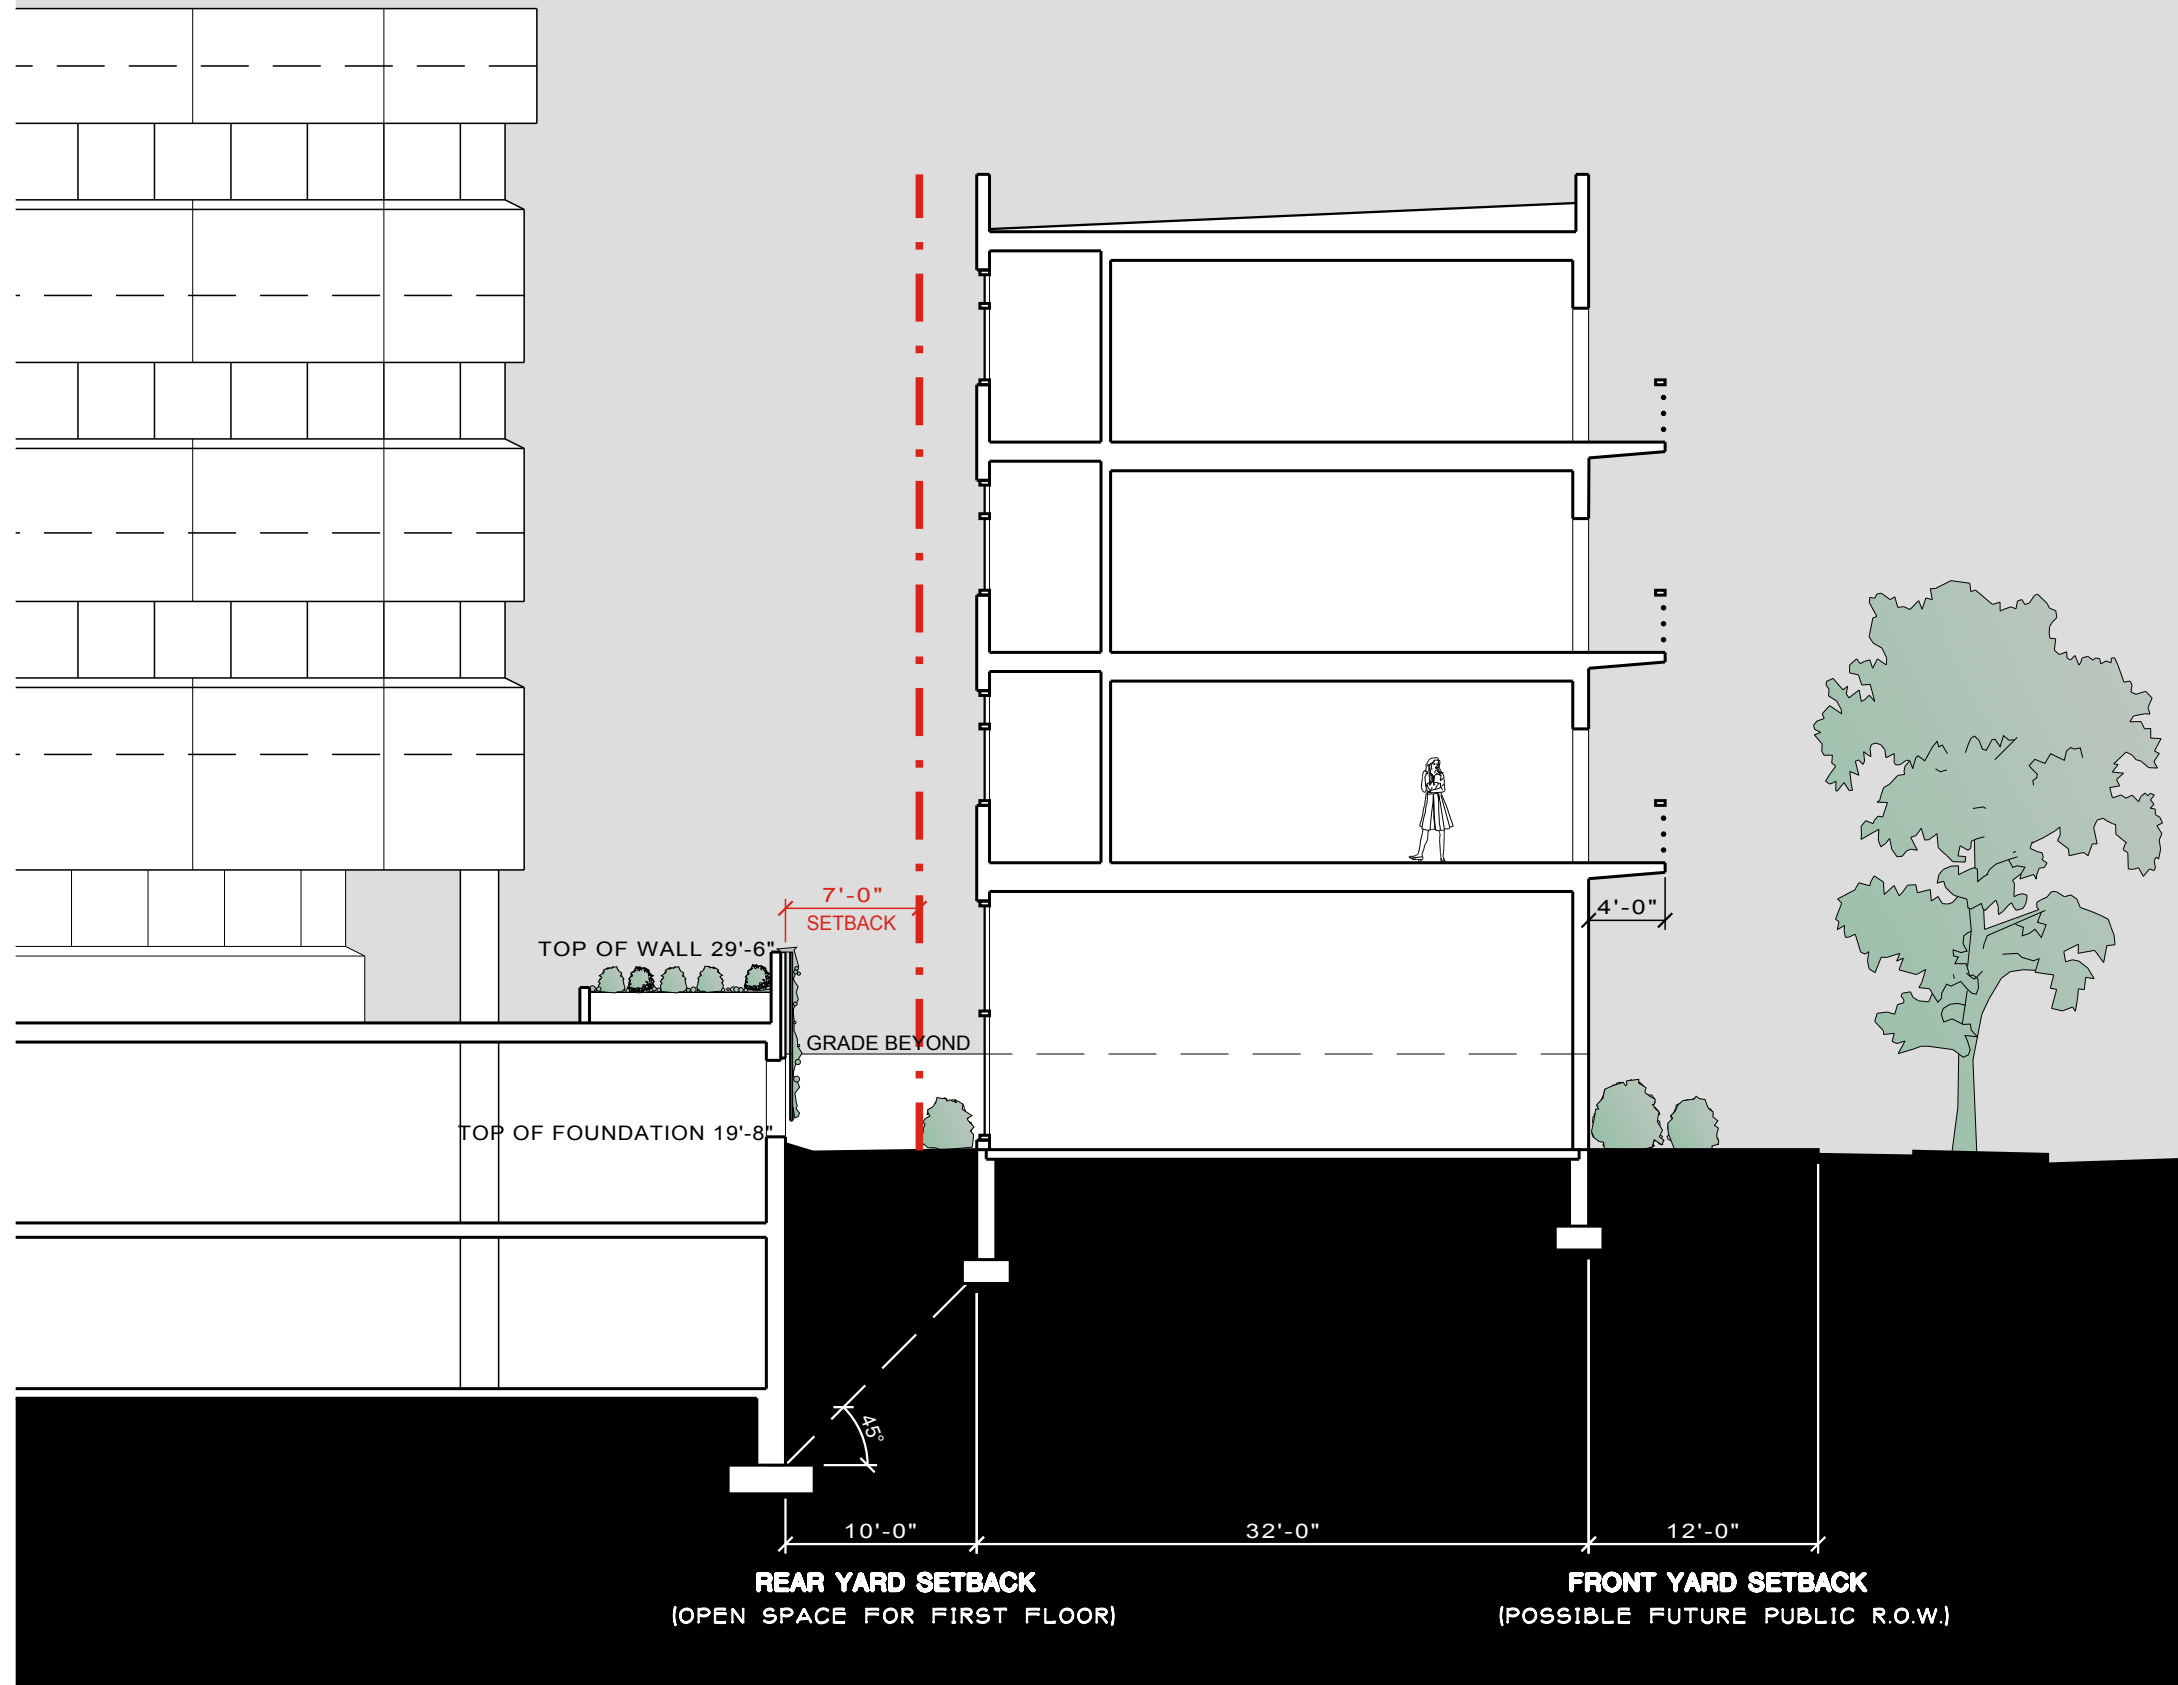

REAR YARD SETBACK
(OPEN SPACE FOR FIRST FLOOR)

FRONT YARD SETBACK
(POSSIBLE FUTURE PUBLIC R.O.W.)



SCHEMATIC SECTION BROOM STREET TOWNHOMES

