



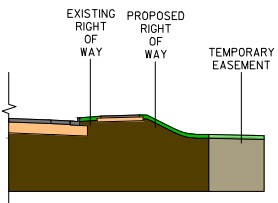

YAHARA HILLS GOLF COURSE
POTENTIAL SECTION 4(f) IMPACTS

FEBRUARY 2, 2021

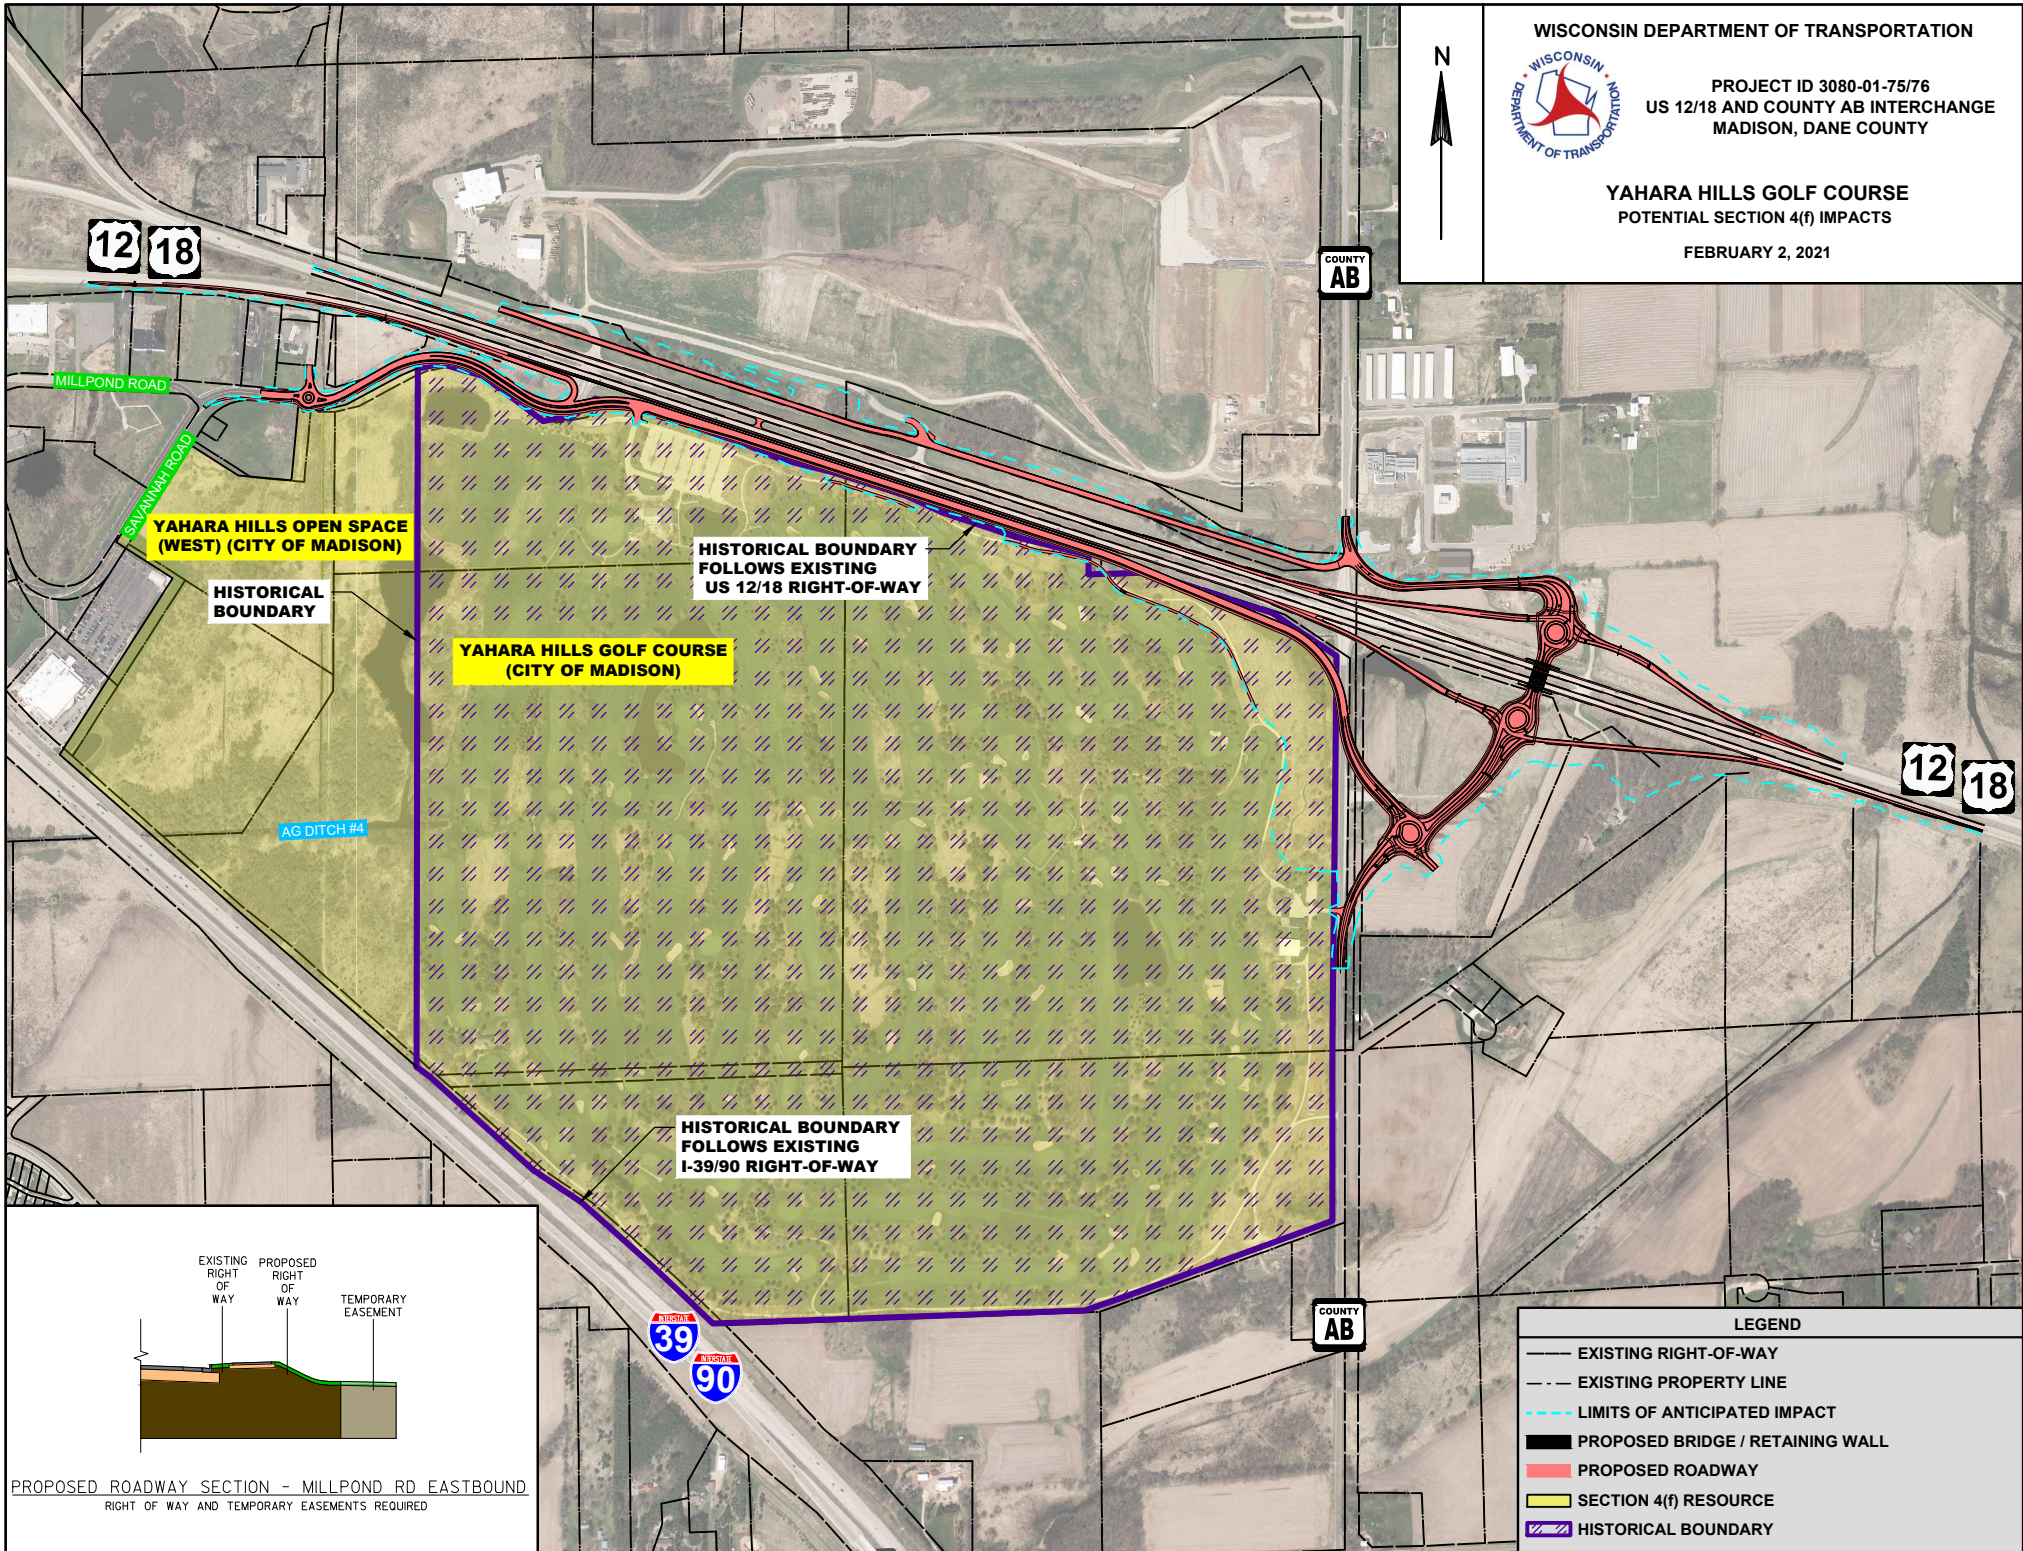

PROPOSED ROADWAY SECTION - MILLPOND RD EASTBOUND
RIGHT OF WAY AND TEMPORARY EASEMENTS REQUIRED