


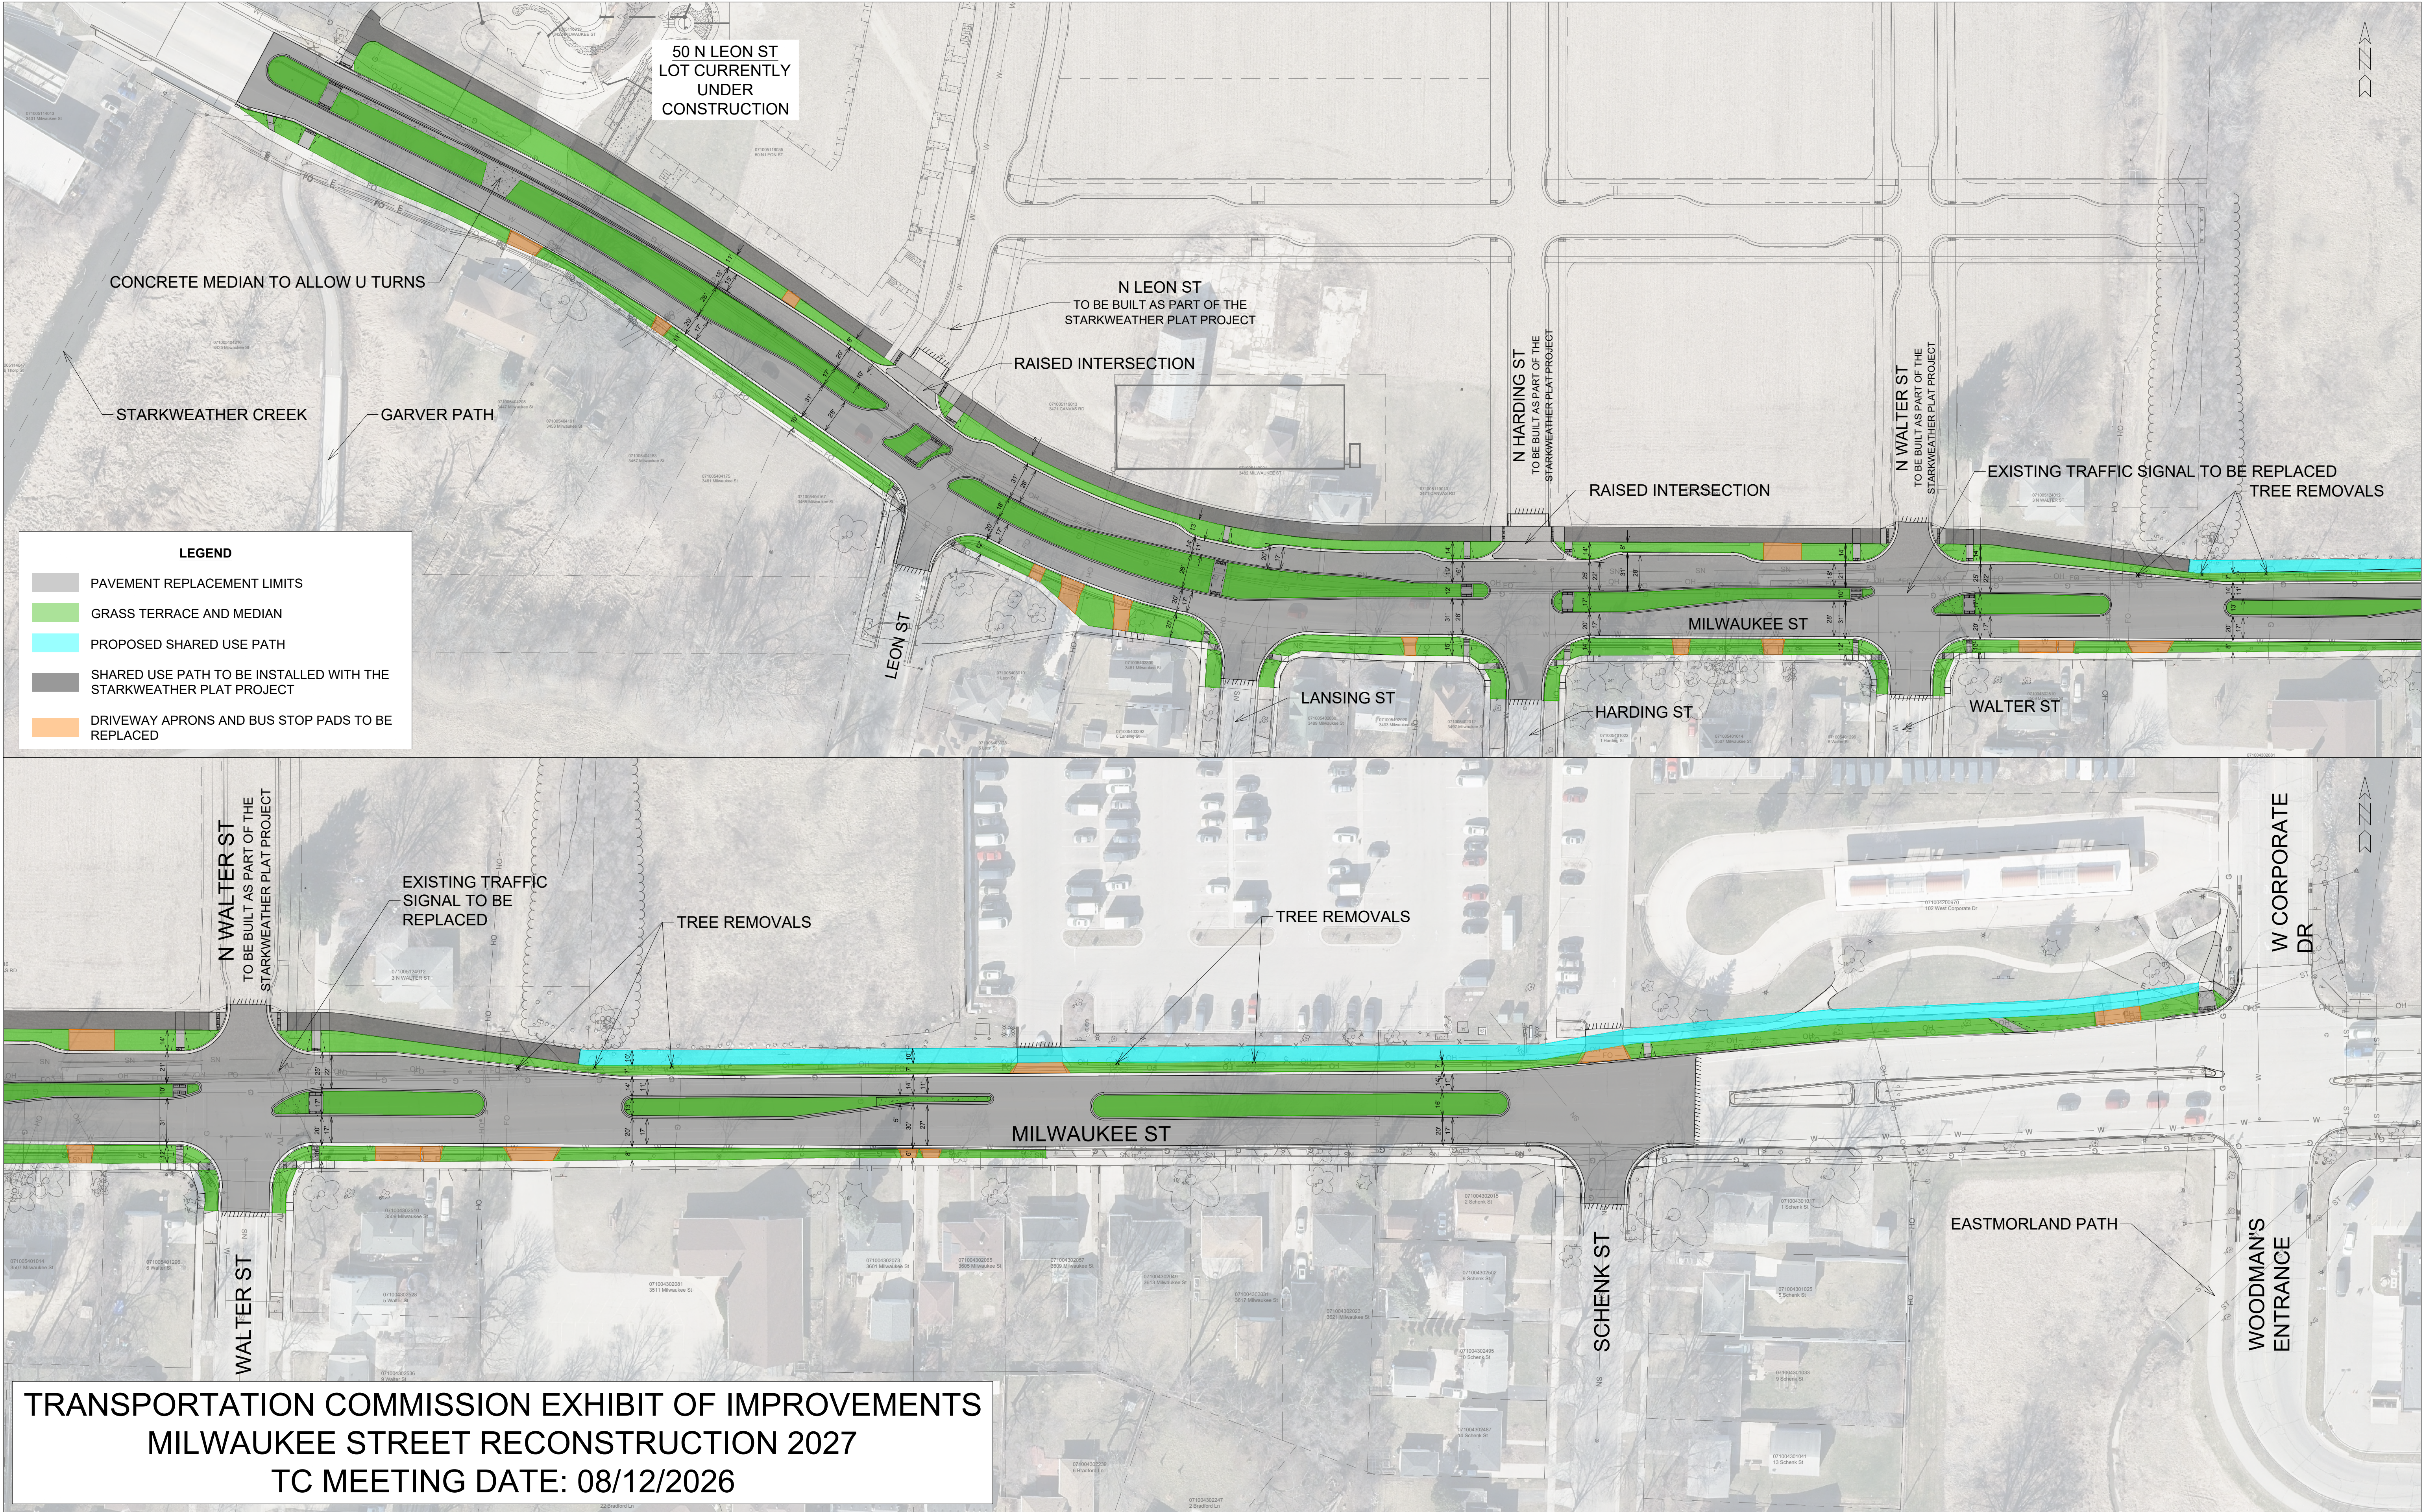

50 N LEON ST
LOT CURRENTLY
UNDER
CONSTRUCTION

CONCRETE MEDIAN TO ALLOW U TURNS

STARKWEATHER CREEK

GARVER PATH

N LEON ST
TO BE BUILT AS PART OF THE
STARKWEATHER PLAT PROJECT

RAISED INTERSECTION

N HARDING ST
TO BE BUILT AS PART OF THE
STARKWEATHER PLAT PROJECT

RAISED INTERSECTION

N WALTER ST
TO BE BUILT AS PART OF THE
STARKWEATHER PLAT PROJECT

EXISTING TRAFFIC SIGNAL TO BE REPLACED
TREE REMOVALS

LEGEND

- PAVEMENT REPLACEMENT LIMITS
- GRASS TERRACE AND MEDIAN
- PROPOSED SHARED USE PATH
- SHARED USE PATH TO BE INSTALLED WITH THE STARKWEATHER PLAT PROJECT
- DRIVEWAY APRONS AND BUS STOP PADS TO BE REPLACED

MILWAUKEE ST

LANSING ST

HARDING ST

WALTER ST

N WALTER ST
TO BE BUILT AS PART OF THE
STARKWEATHER PLAT PROJECT

EXISTING TRAFFIC
SIGNAL TO BE
REPLACED

TREE REMOVALS

TREE REMOVALS

MILWAUKEE ST

W CORPORATE
DR

WALTER ST

SCHENK ST

EASTMORLAND PATH

WOODMAN'S
ENTRANCE

TRANSPORTATION COMMISSION EXHIBIT OF IMPROVEMENTS
MILWAUKEE STREET RECONSTRUCTION 2027
TC MEETING DATE: 08/12/2026