

Site Locator Map
3734 Speedway Road
Madison, WI
March 10, 2022






GLENWAY STREET





BUILDING I
31 UNITS
24 UNDERGROUND STALLS
3 TO 4 STORIES

SPEEDWAY ROAD

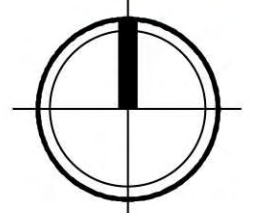

Concept Site Plan
3734 Speedway Road
Madison, WI
March 10, 2022




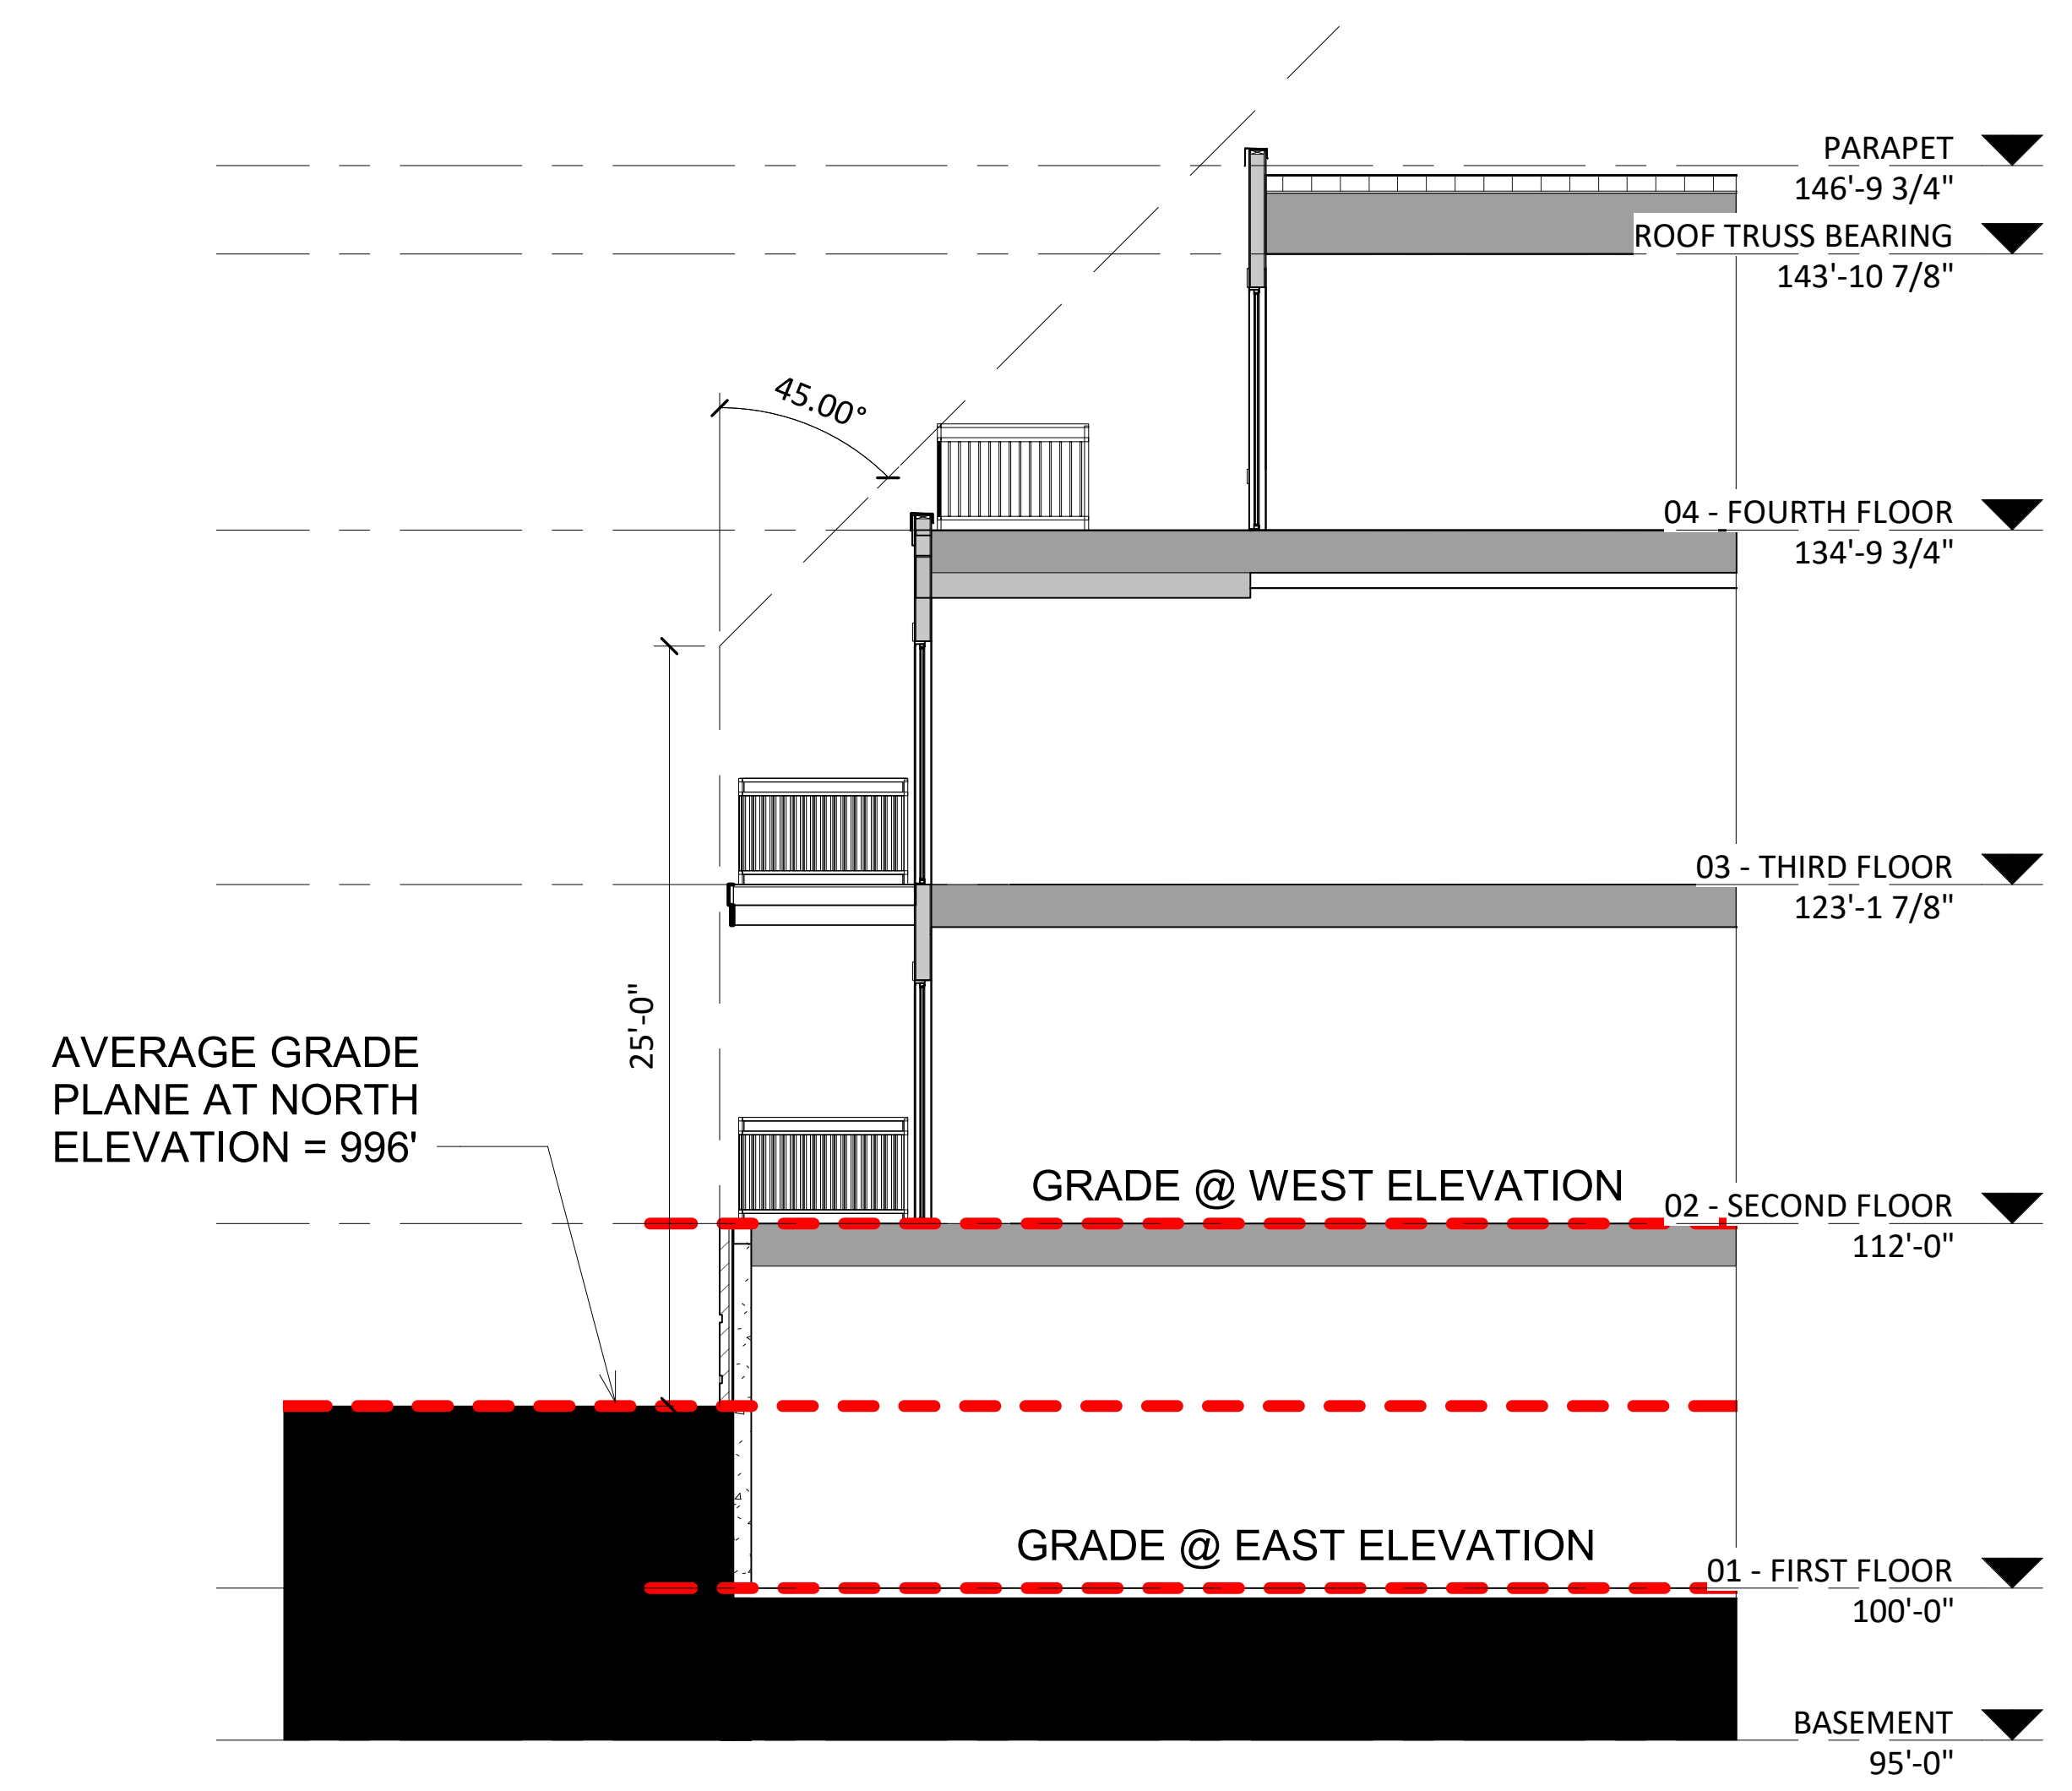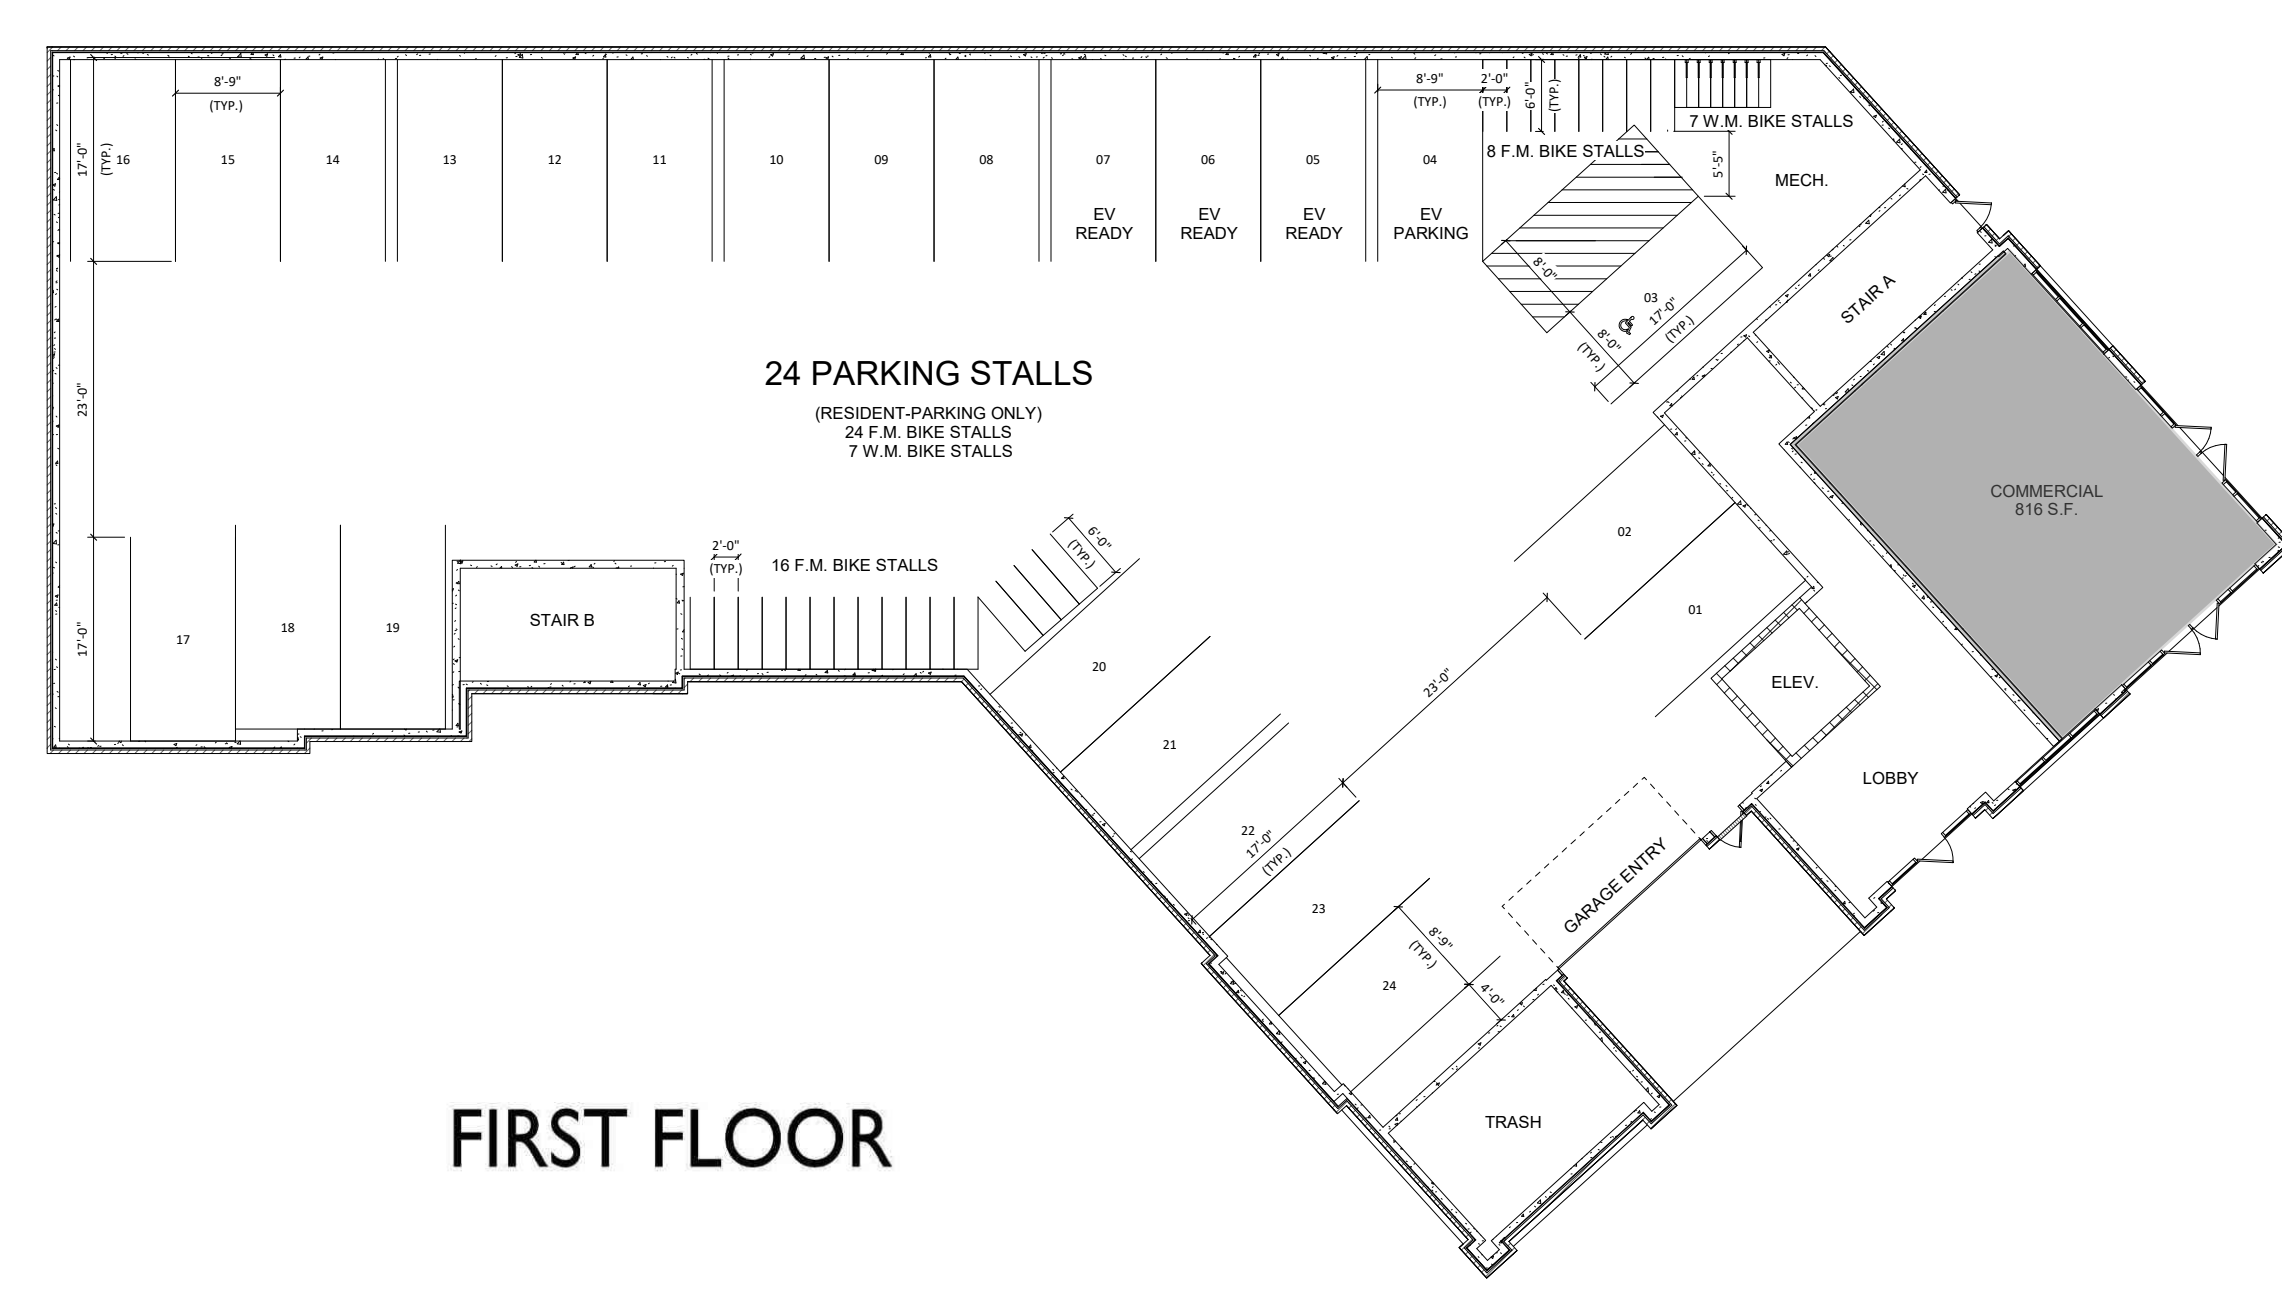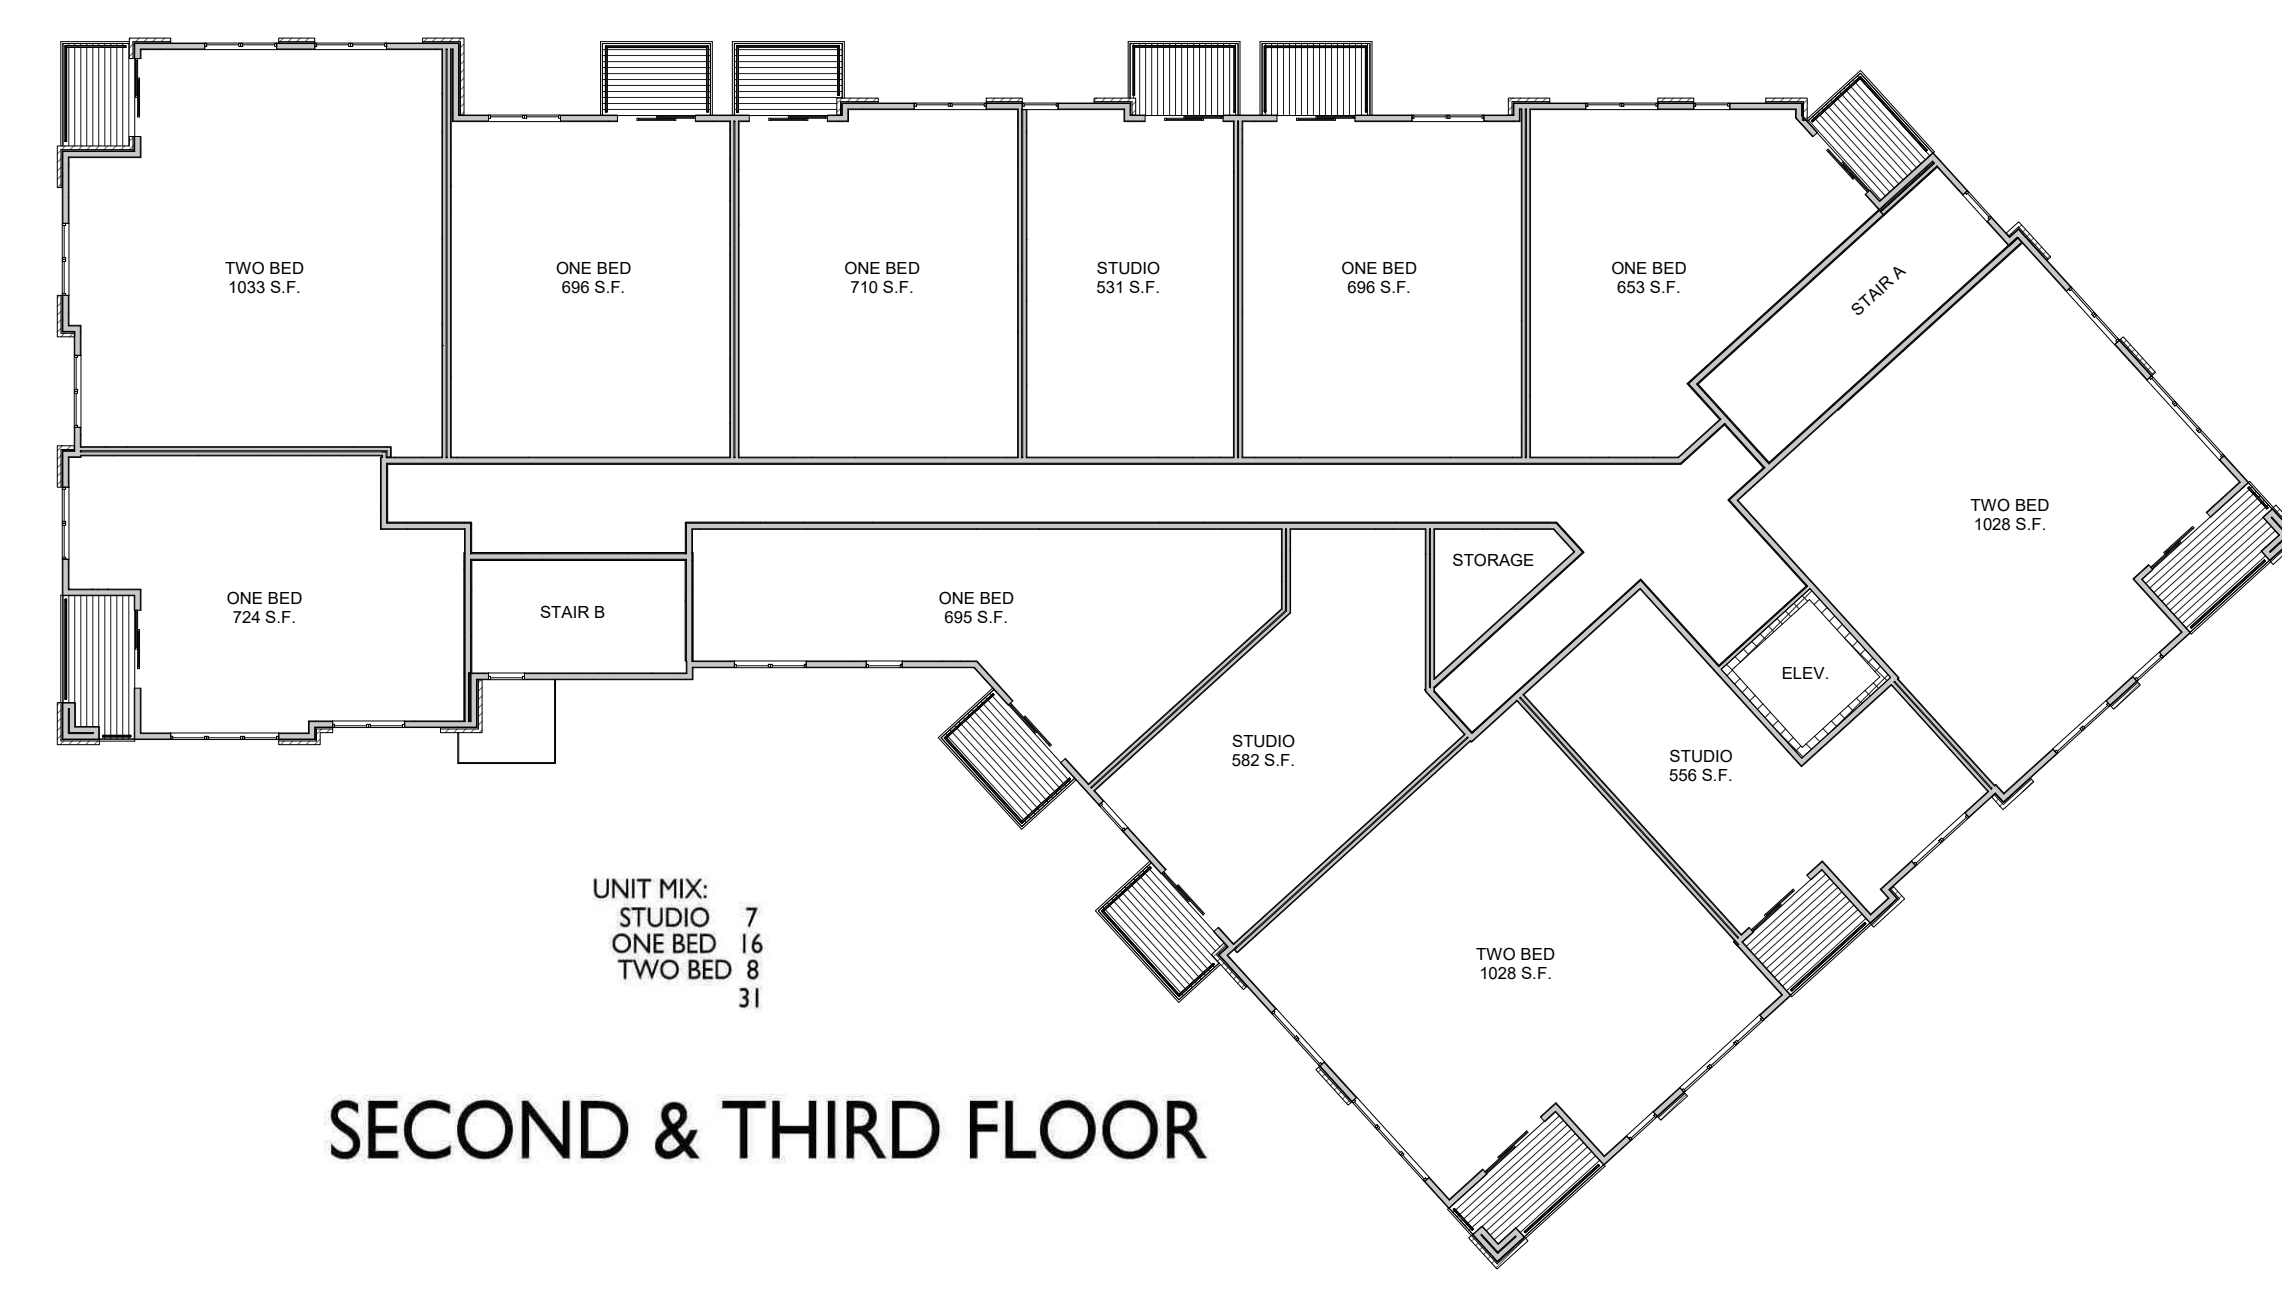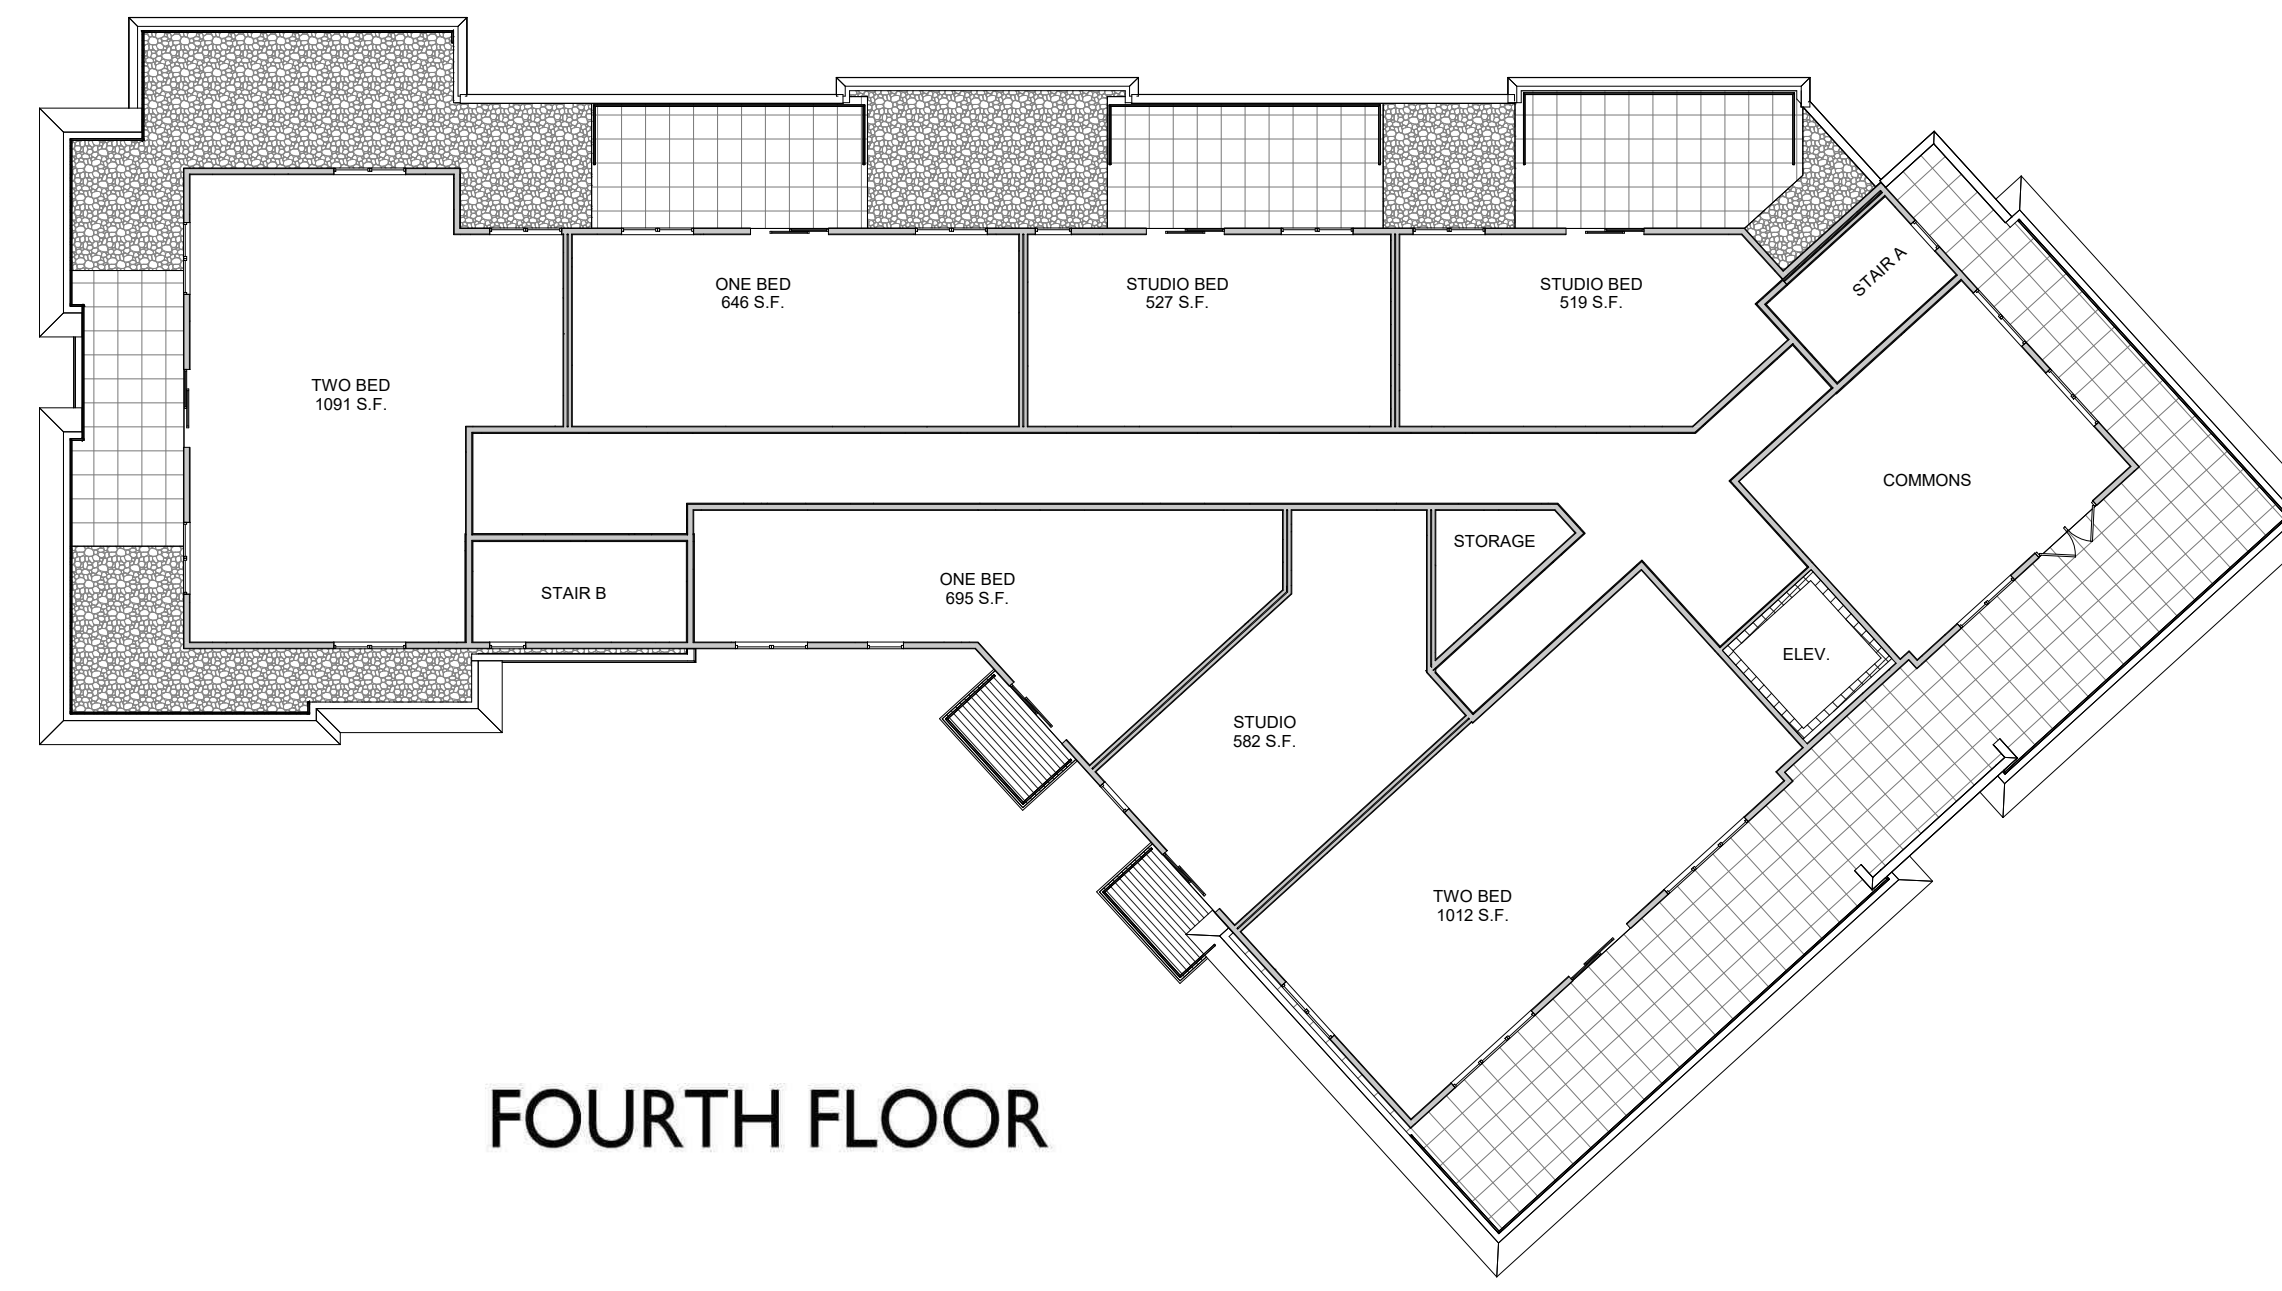

1 SETBACK BUILDING SECTION
A-2.5 1/8" = 1'-0"





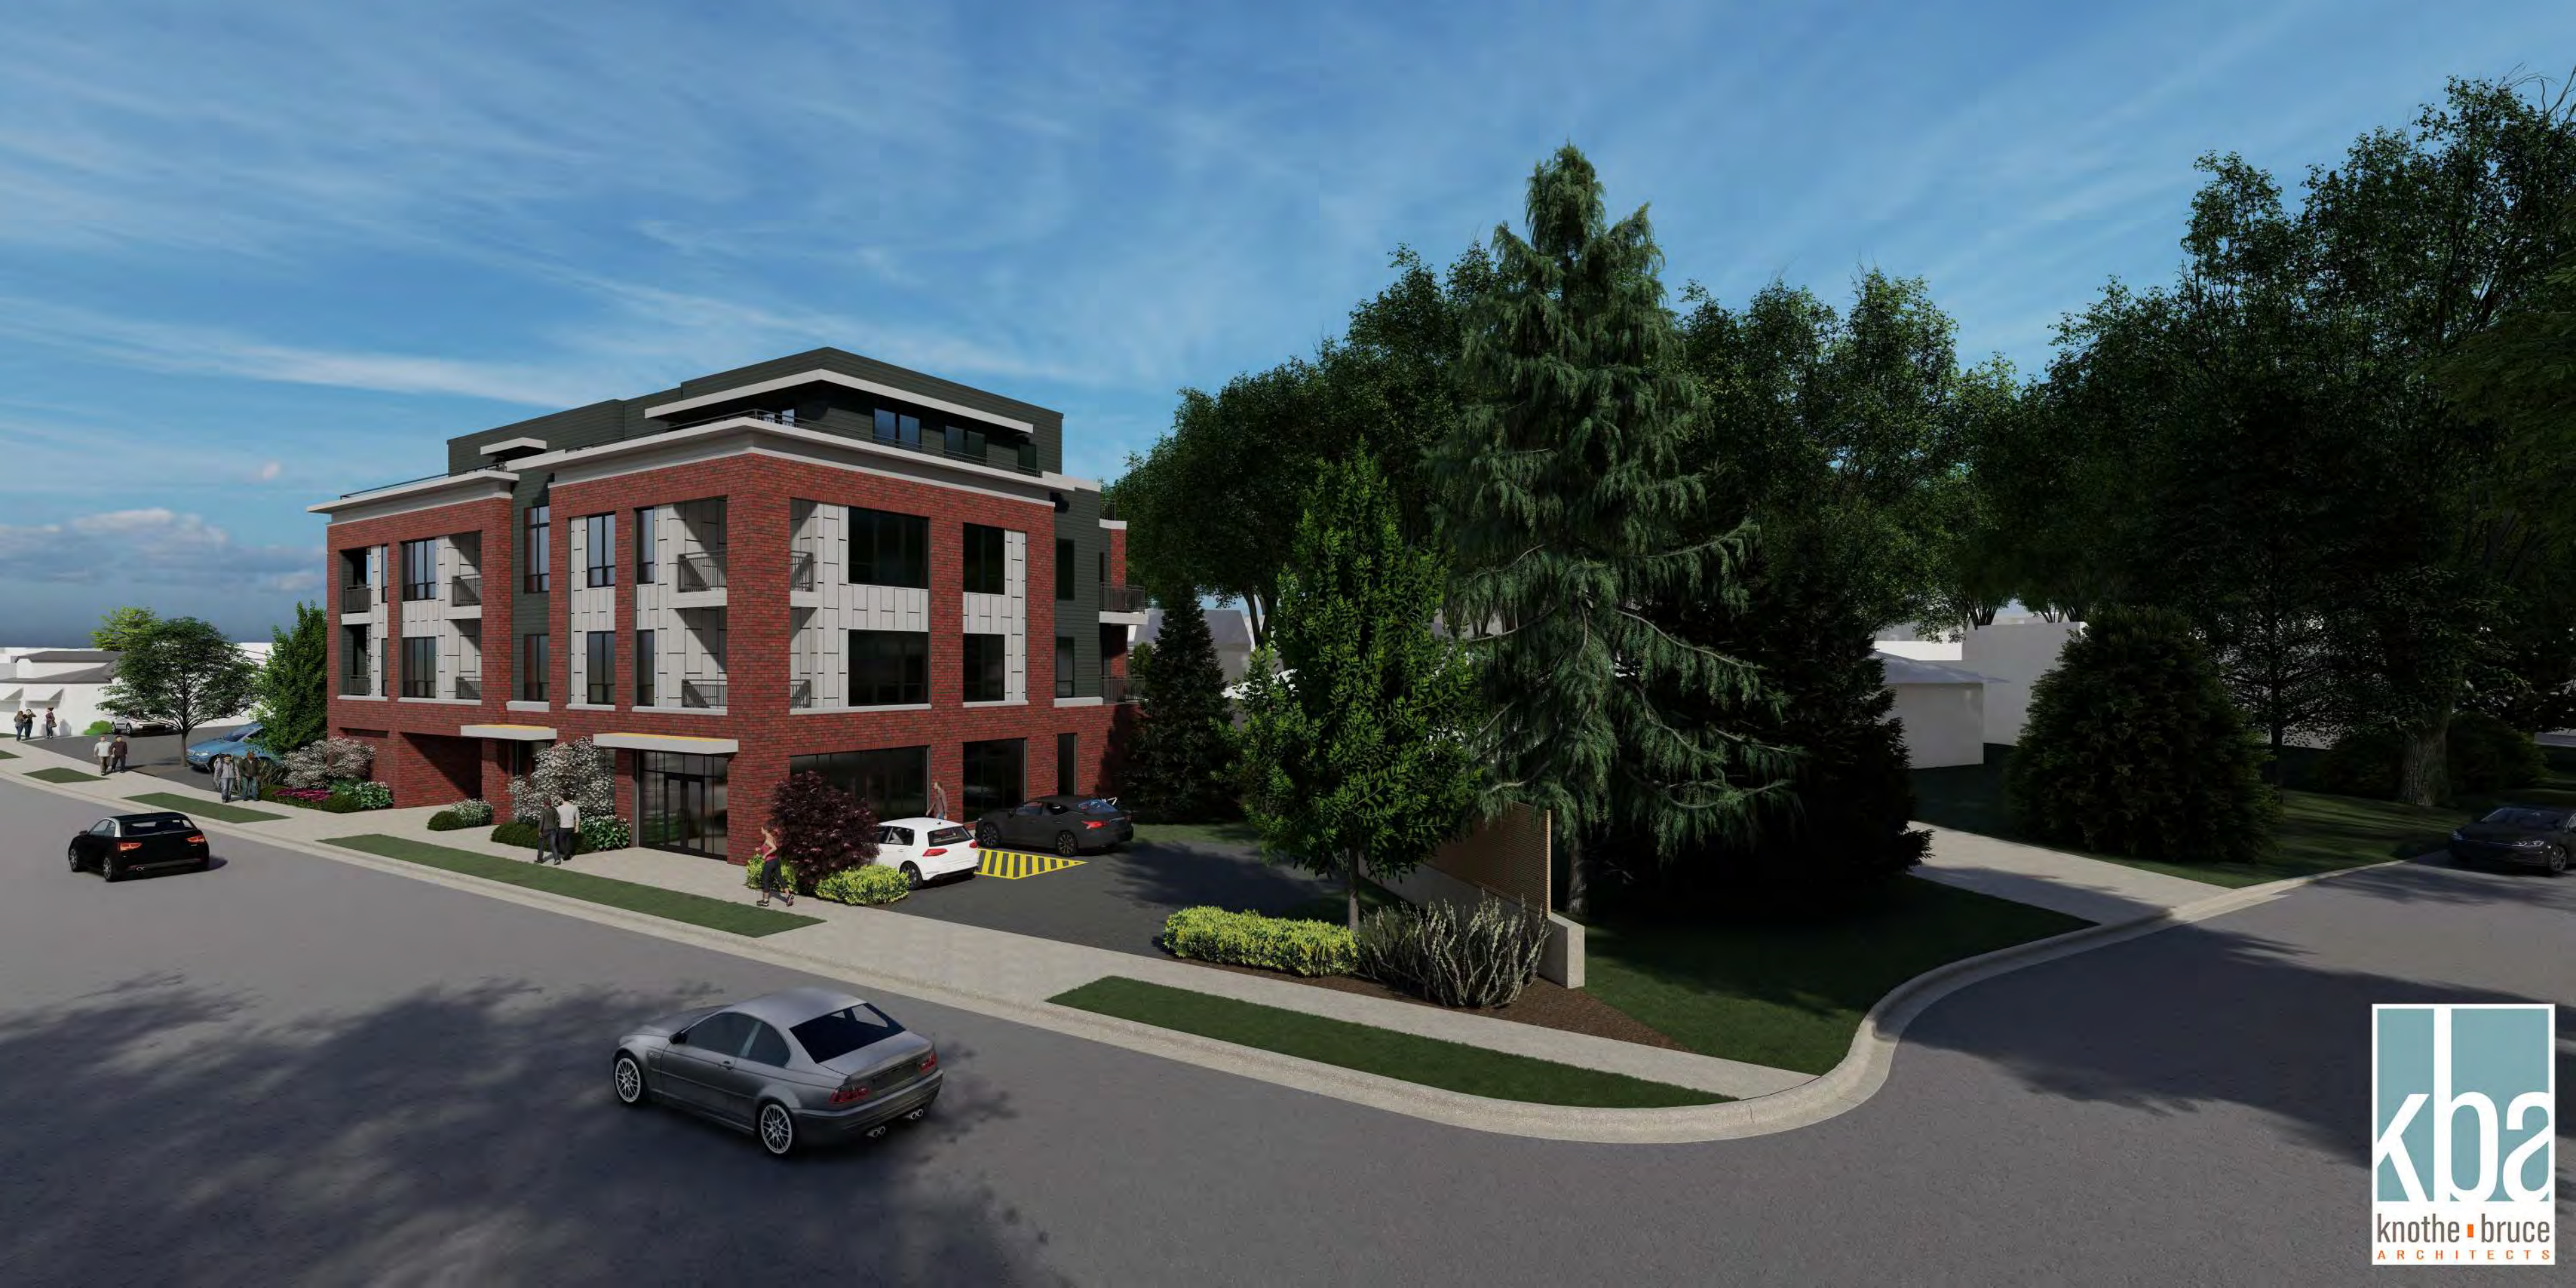







SUMMER



7:00AM




12:00PM



5:00PM

FALL

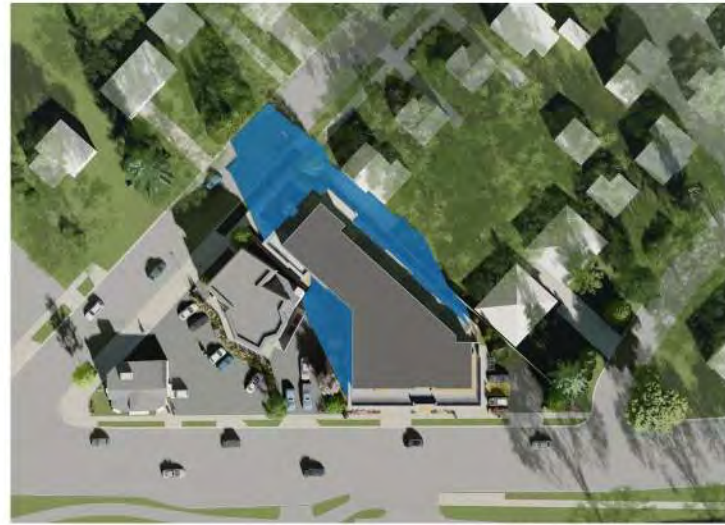

8:00AM



12:00PM



4:00PM

WINTER



9:00AM



12:00PM



3:00PM


SPRING



8:00AM



12:00PM

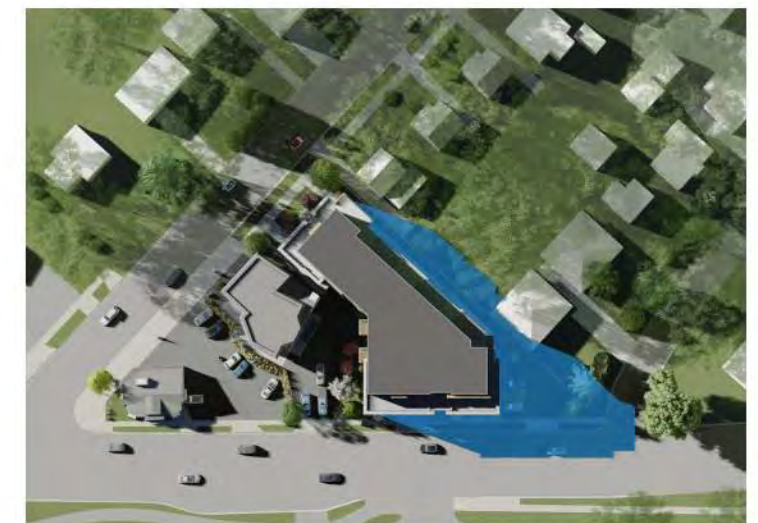

4:00PM