
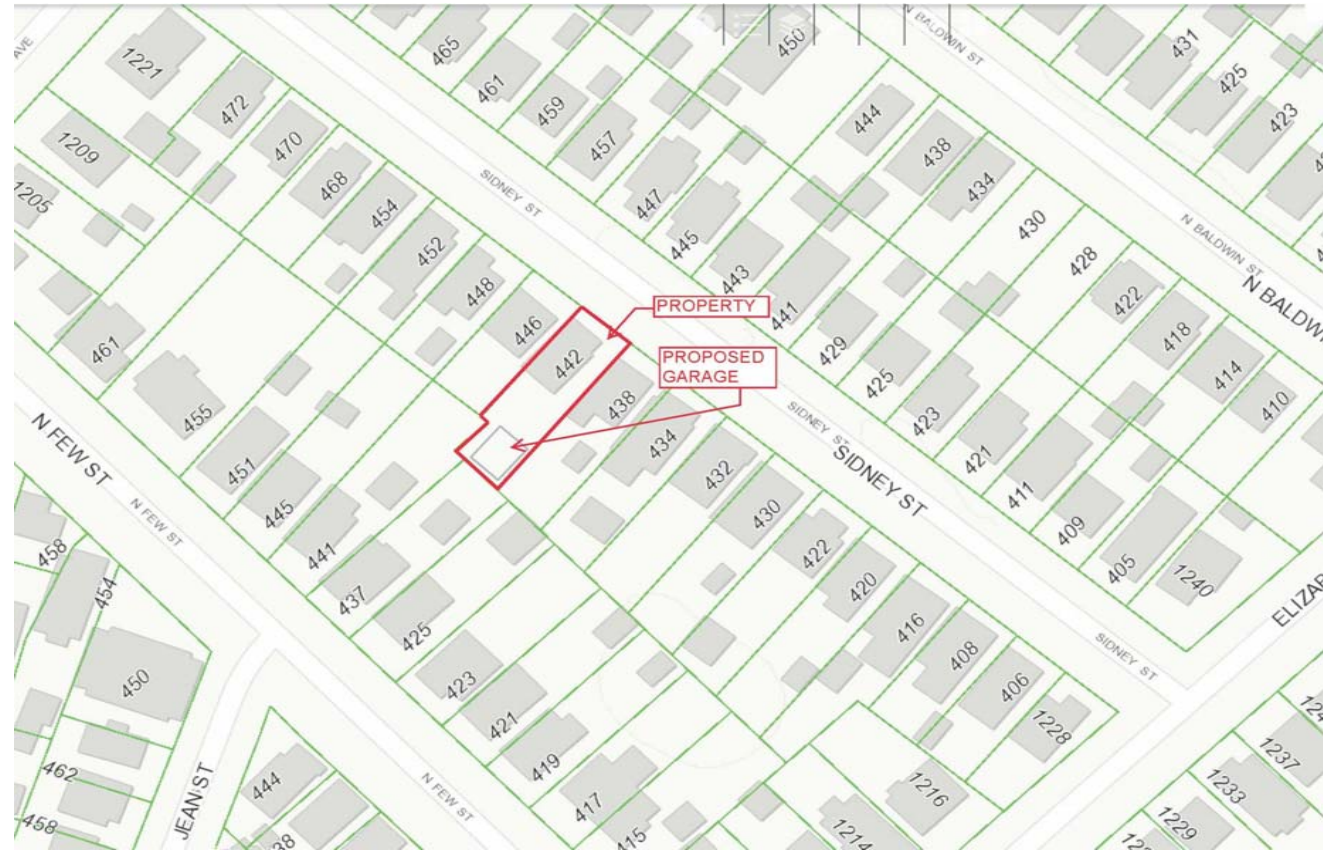


# DETACHED GARAGE ADDITION

MC LEAN RESIDENCE  
 442 SIDNEY STREET  
 MADISON, WI 53703

**DRAWING INDEX**

- A100 ALLOWABLE ZONING COMPARISONS
- A101 SITE PLAN
- A102 FLOOR PLAN
- A103 EAST ELEVATION & MATERIALS
- A104 NORTH ELEVATION
- A105 WEST ELEVATION
- A106 SOUTH ELEVATION
- A107 STREET PERSPECTIVE
- A108 PERSPECTIVE FROM BACK DOOR

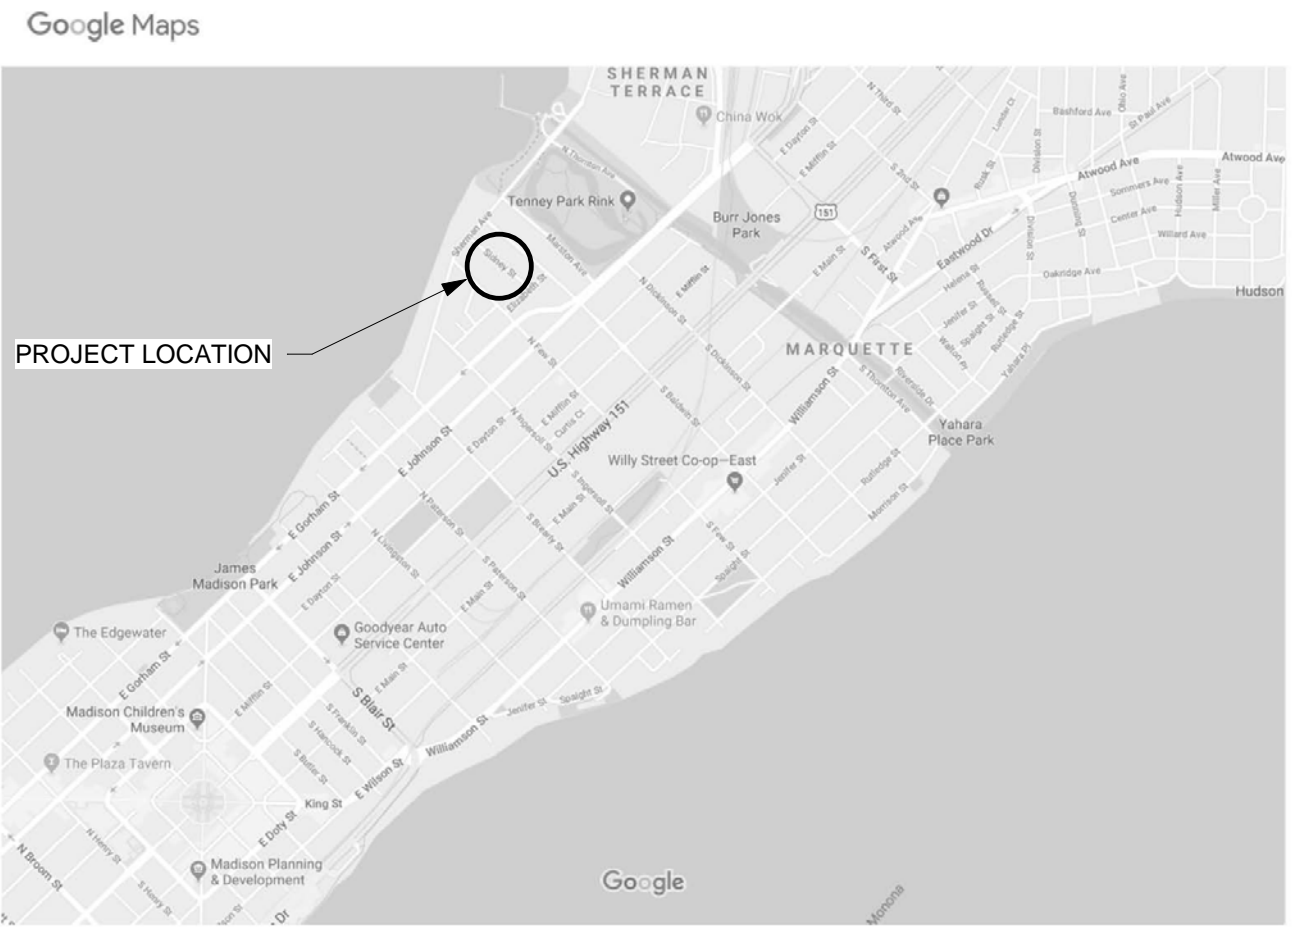

**VACINITY MAP**

**Detached Garage**  
 442 Sidney Street  
 Madison, WI 53703  
**TITLE SHEET**

Revision Schedule

| No. | Description | Date |
|-----|-------------|------|
|-----|-------------|------|

6/19/2018


**T100**

**SITE**

65 % SITE ALLOWABLE COVERAGE: 3323 SF  
 HOUSE: 976 SF (WITH FRONT PORCH)  
 PROPOSED GARAGE: 728 SF  
PROPOSED PAVED SURFACE: 1270 SF  
 PROPOSED TOTAL: 2974 SF

**GARAGE**

ZONED TR-C2 @ 576 SF  
 TOTAL PROPERTY SF: 5112 SF  
 ALLOWABLE SF: 10 % OF TOTAL PROPERTY SF  
 ALLOWABLE PER ZONING ORD. 511 SF

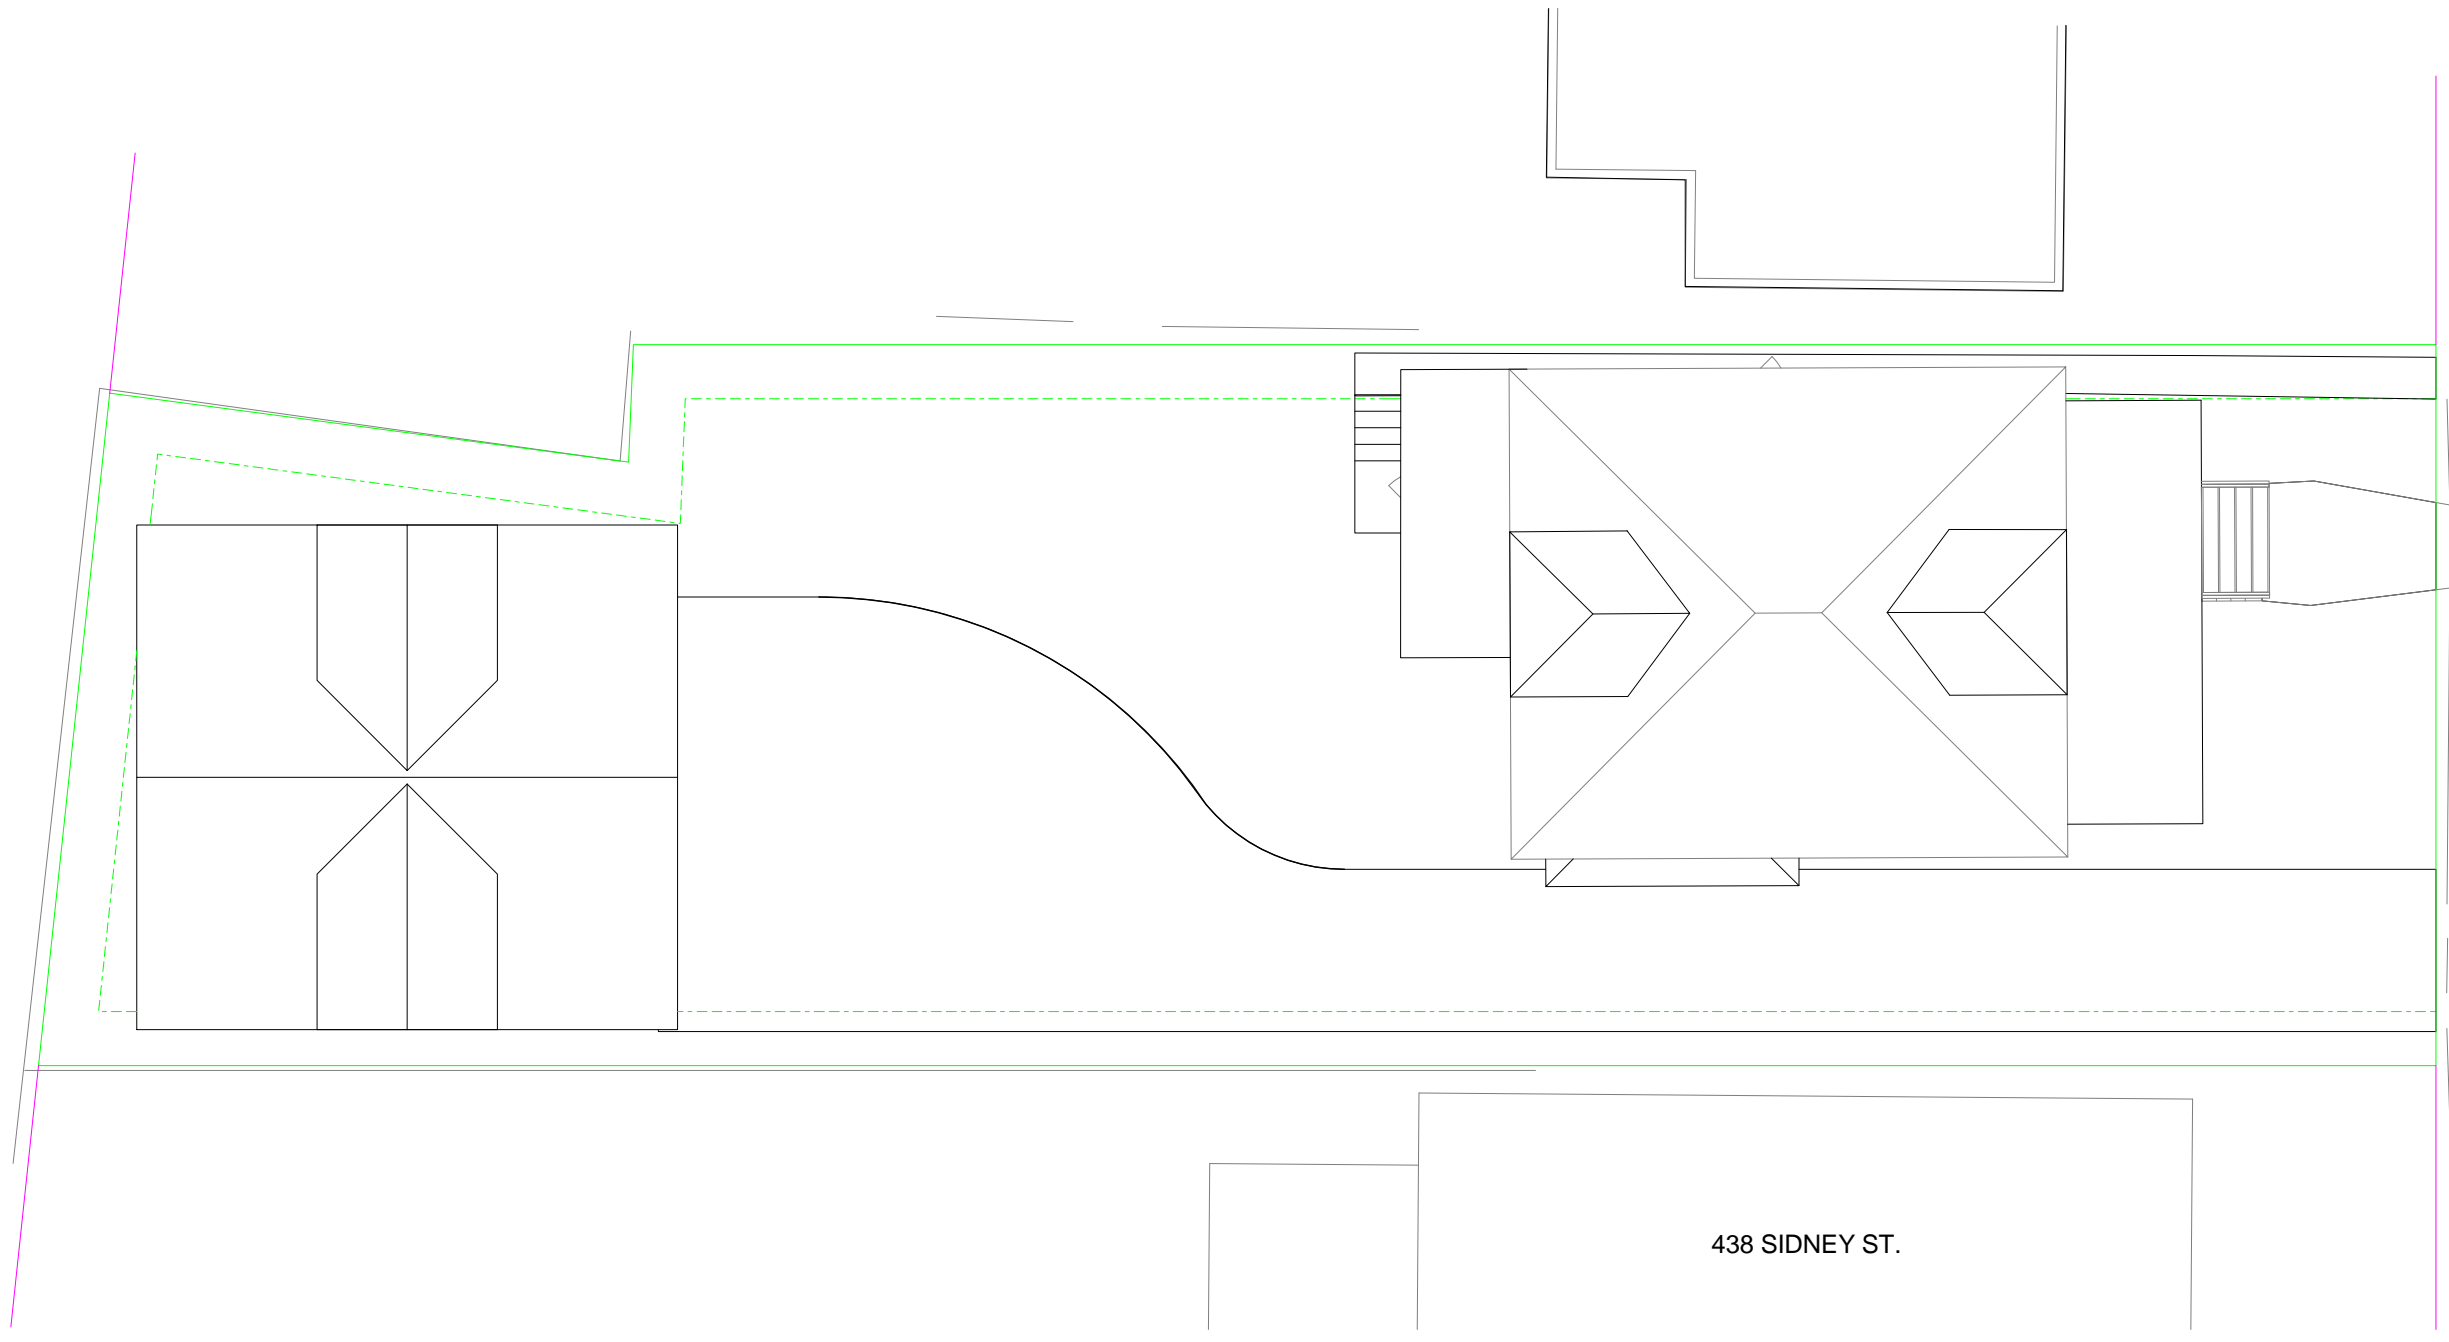

**Detached Garage**

442 Sidney Street  
 Madison, WI 53703


**ALLOWABLE ZONING COMPARISONS**

Revision Schedule


| No. | Description | Date |
|-----|-------------|------|
|     |             |      |

6/19/2018

① SF COMPARISON  
 3/32" = 1'-0"

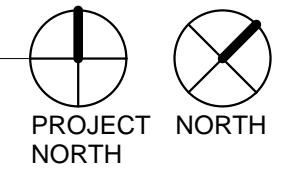

**A100**

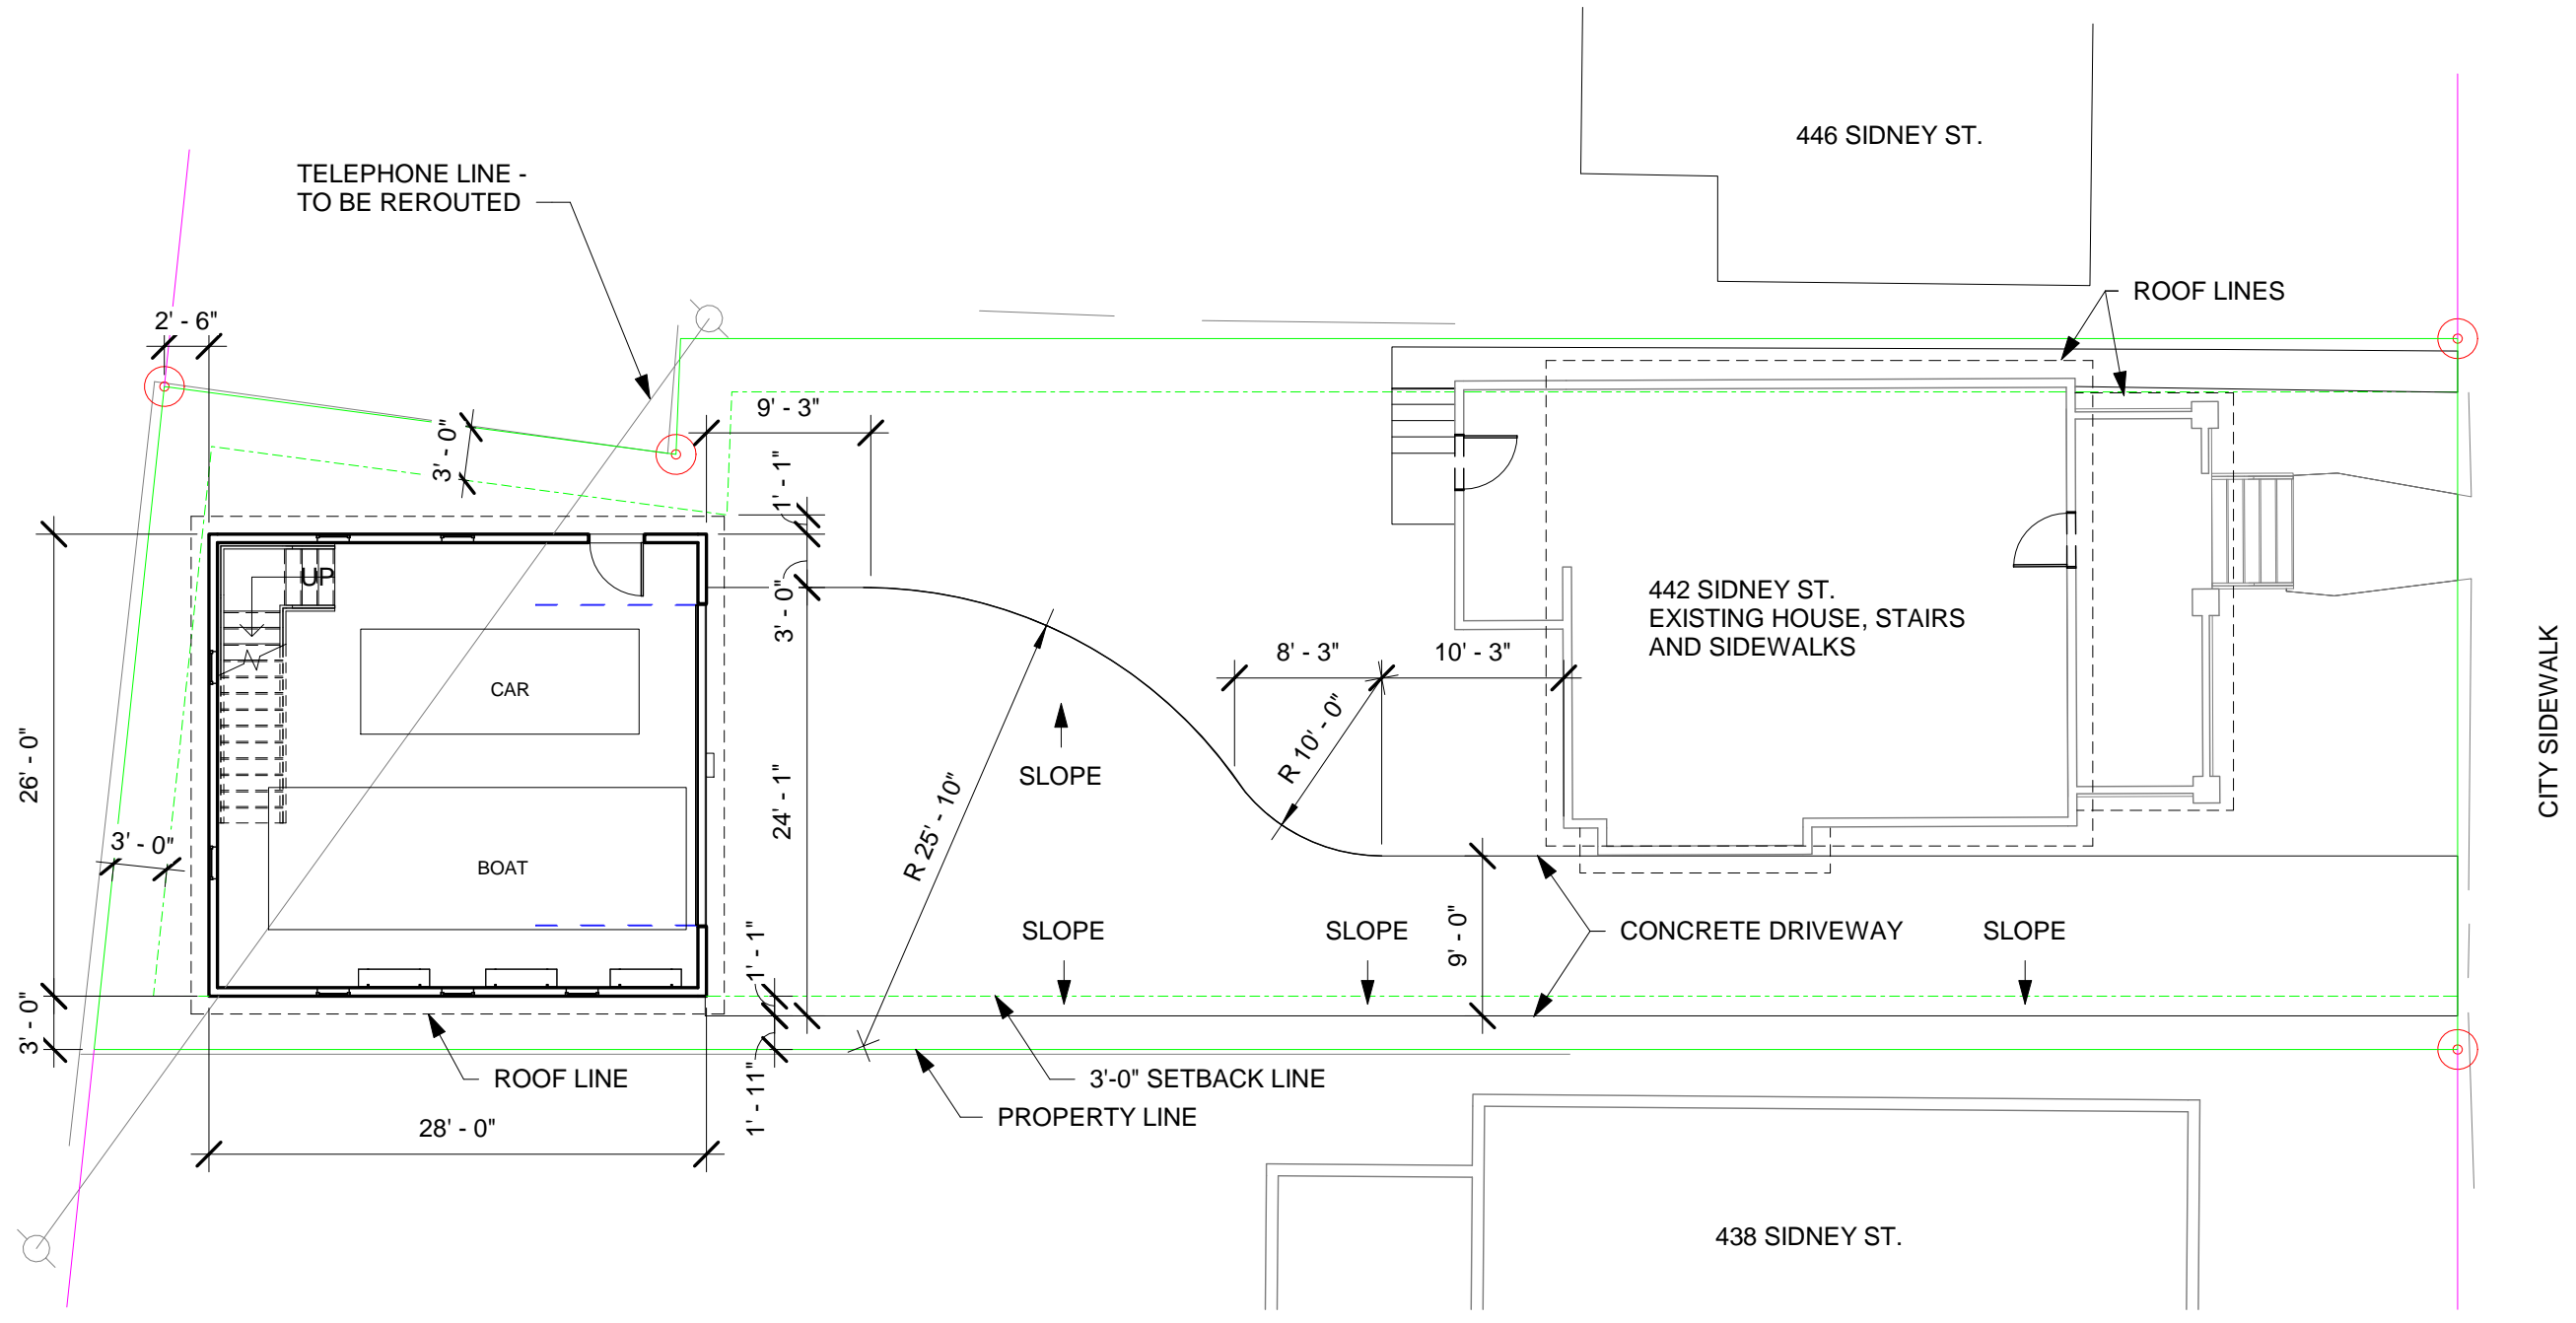


**Detached Garage**  
 442 Sidney Street  
 Madison, WI 53703  
**SITE PLAN**

Revision Schedule

| No. | Description | Date |
|-----|-------------|------|
|-----|-------------|------|


6/19/2018

1 SITE  
 3/32" = 1'-0"

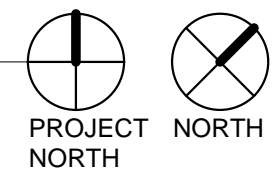

A101

David Mc Lean  
 442 Sidney St.  
 Madison, WI 53703  
 608-575-2519

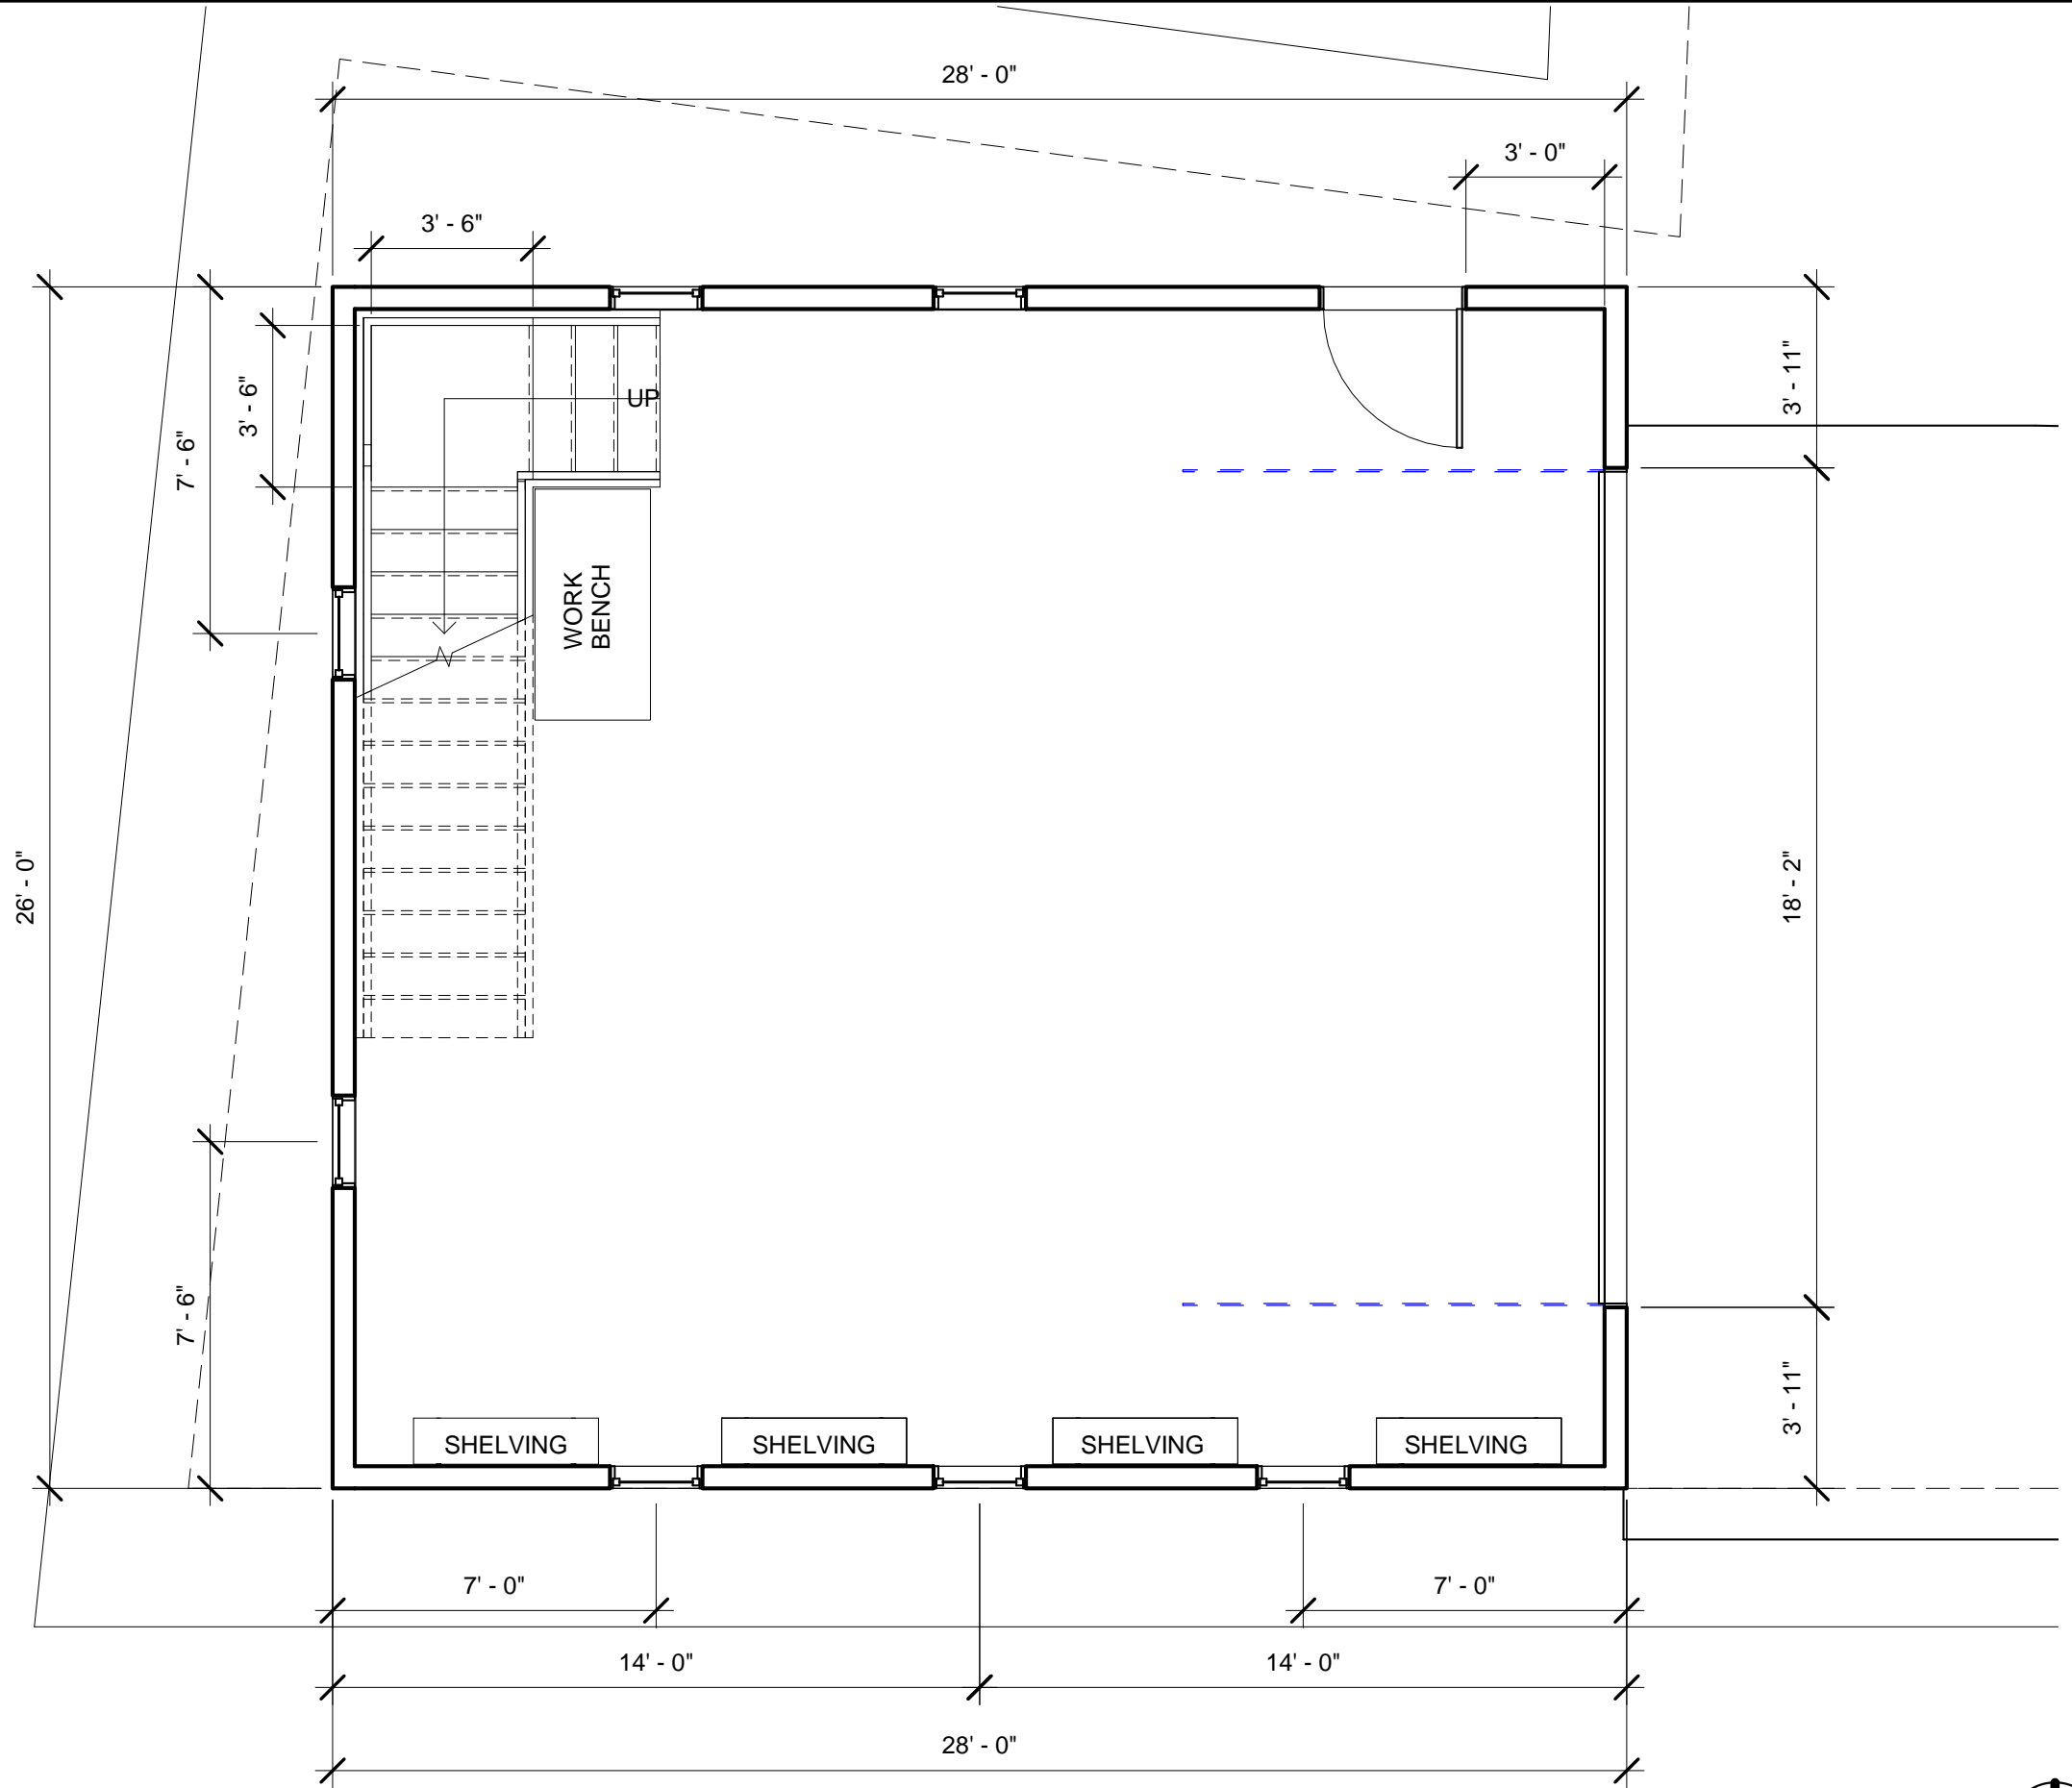

# Detached Garage

442 Sidney Street  
 Madison, WI 53703

## FLOOR PLAN

### Revision Schedule

| No. | Description | Date |
|-----|-------------|------|
|     |             |      |

6/19/2018



A102

# Detached Garage

442 Sidney Street  
 Madison, WI 53703


## EAST ELEVATION & MATERIALS

Revision Schedule

| No. | Description | Date |
|-----|-------------|------|
|     |             |      |

6/19/2018

A103

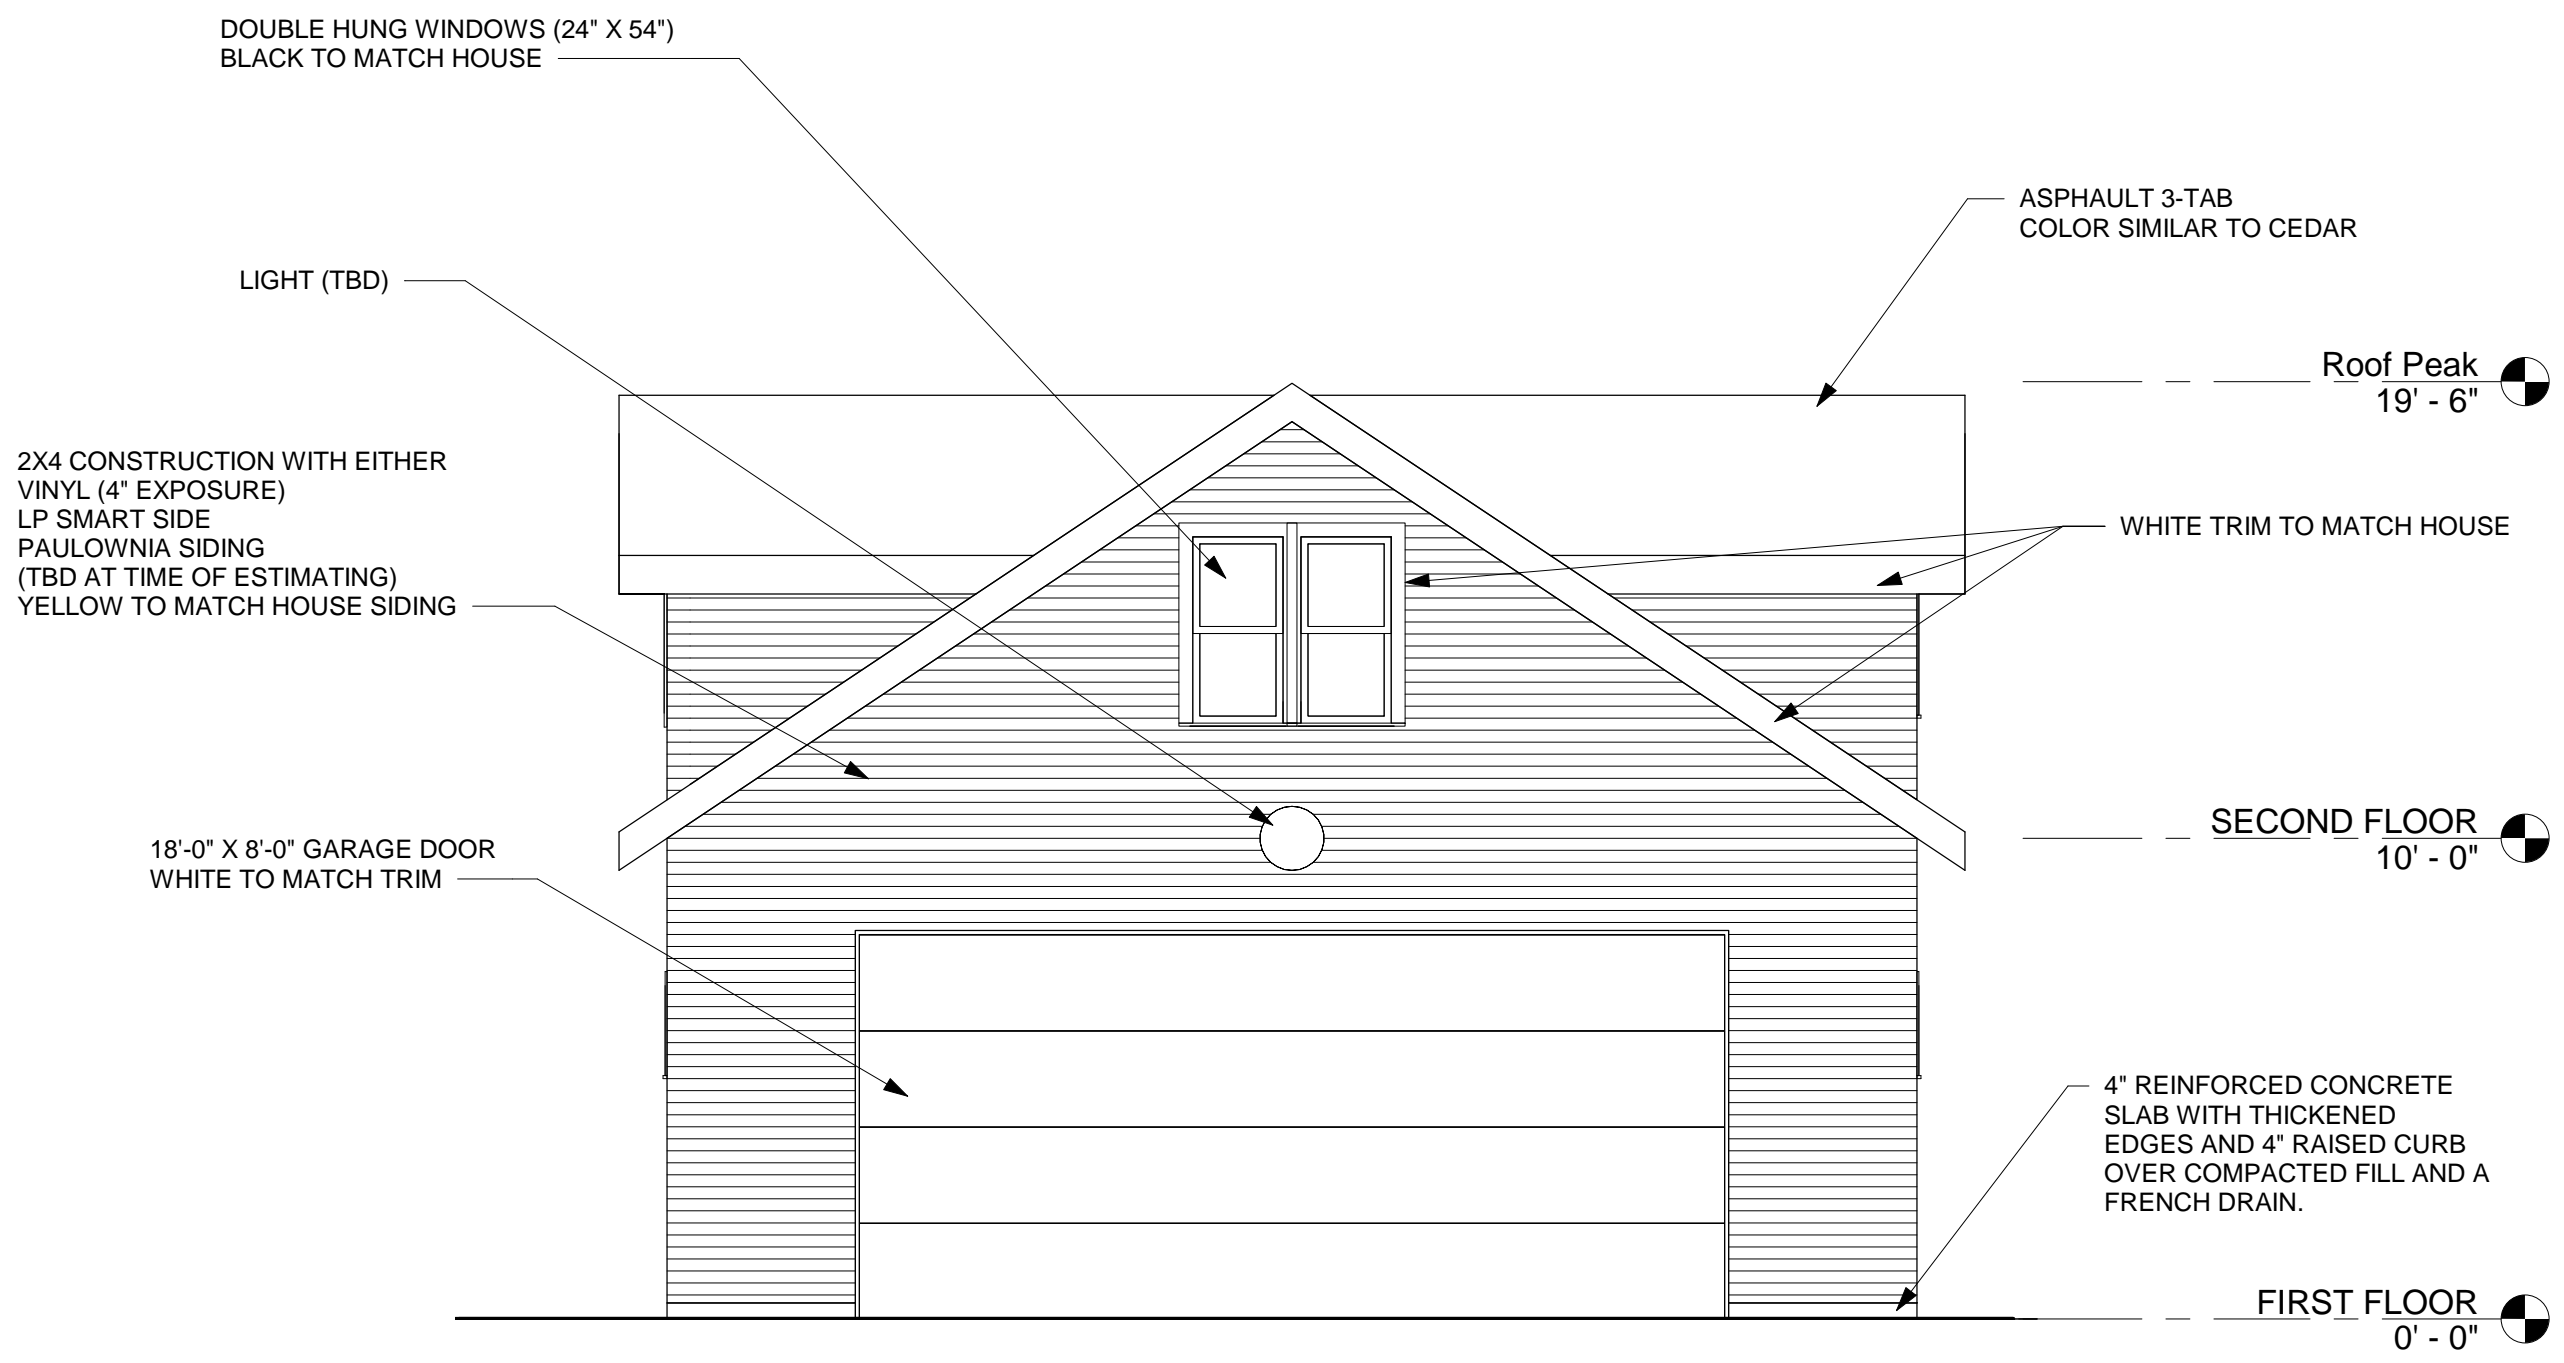


① EAST ELEVATION  
 1/4" = 1'-0"

David Mc Lean  
 442 Sidney St.  
 Madison, WI 53703  
 608-575-2519

# Detached Garage

442 Sidney Street  
 Madison, WI 53703

## NORTH ELEVATION

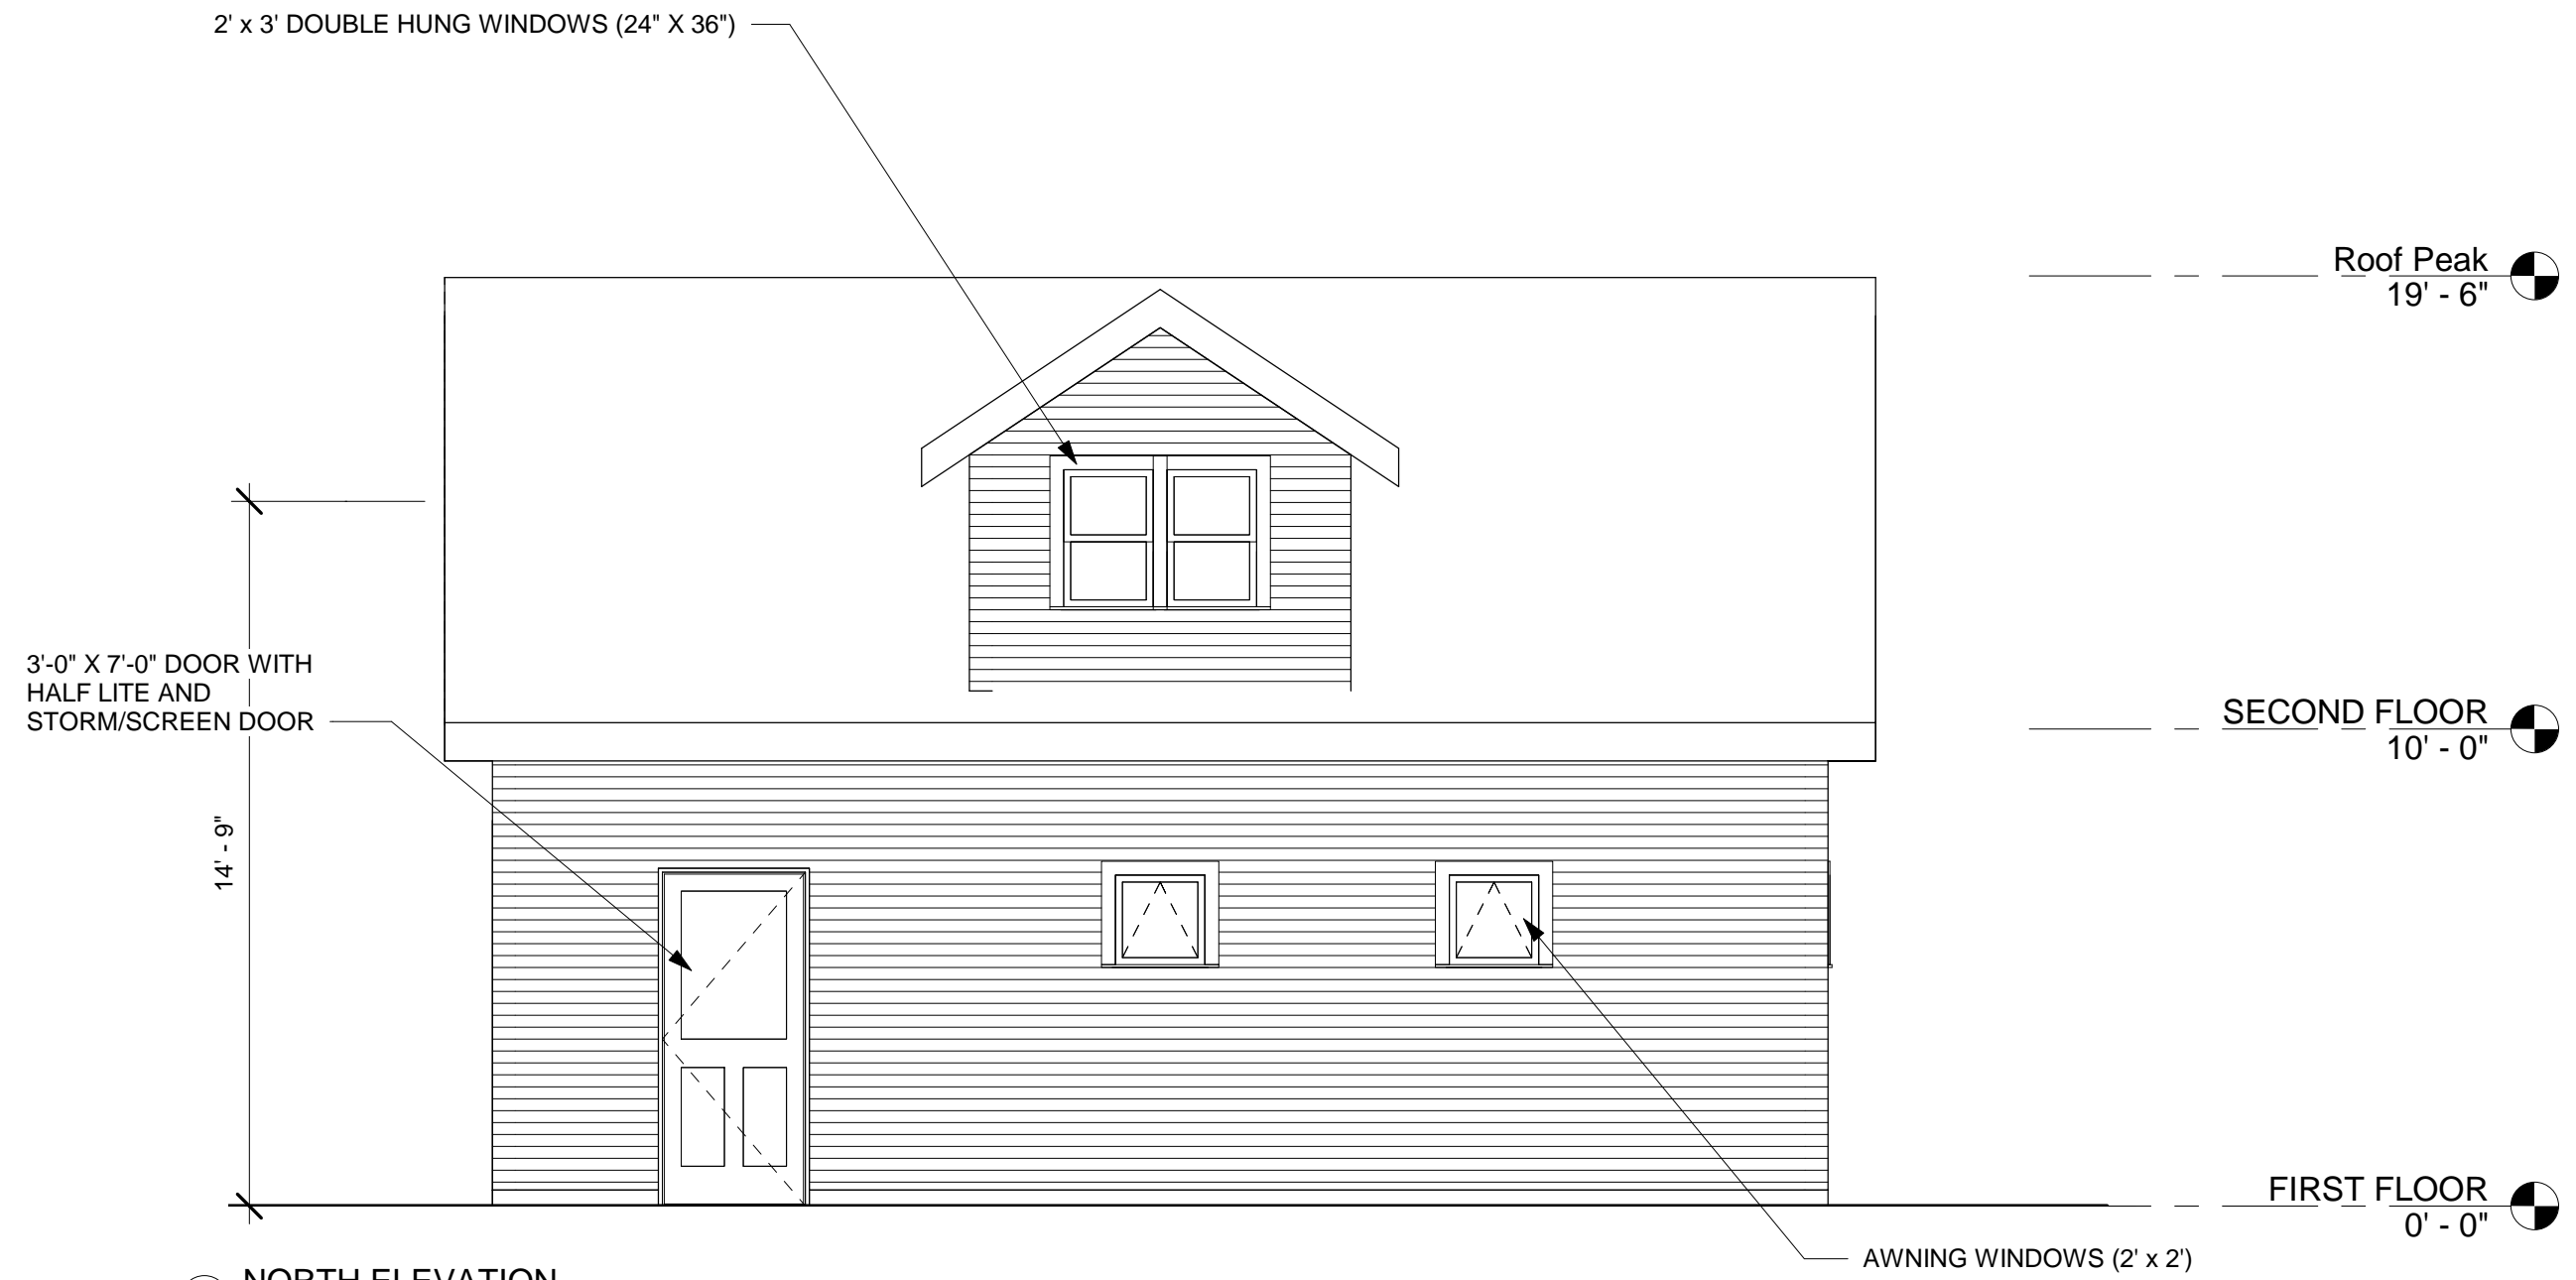

1 NORTH ELEVATION  
 1/4" = 1'-0"

Revision Schedule

| No. | Description | Date |
|-----|-------------|------|
|-----|-------------|------|

6/19/2018

A104

David Mc Lean  
 442 Sidney St.  
 Madison, WI 53703  
 608-575-2519

# Detached Garage

442 Sidney Street  
 Madison, WI 53703


## WEST ELEVATION

### Revision Schedule

| No. | Description | Date |
|-----|-------------|------|
|     |             |      |

6/19/2018

A105

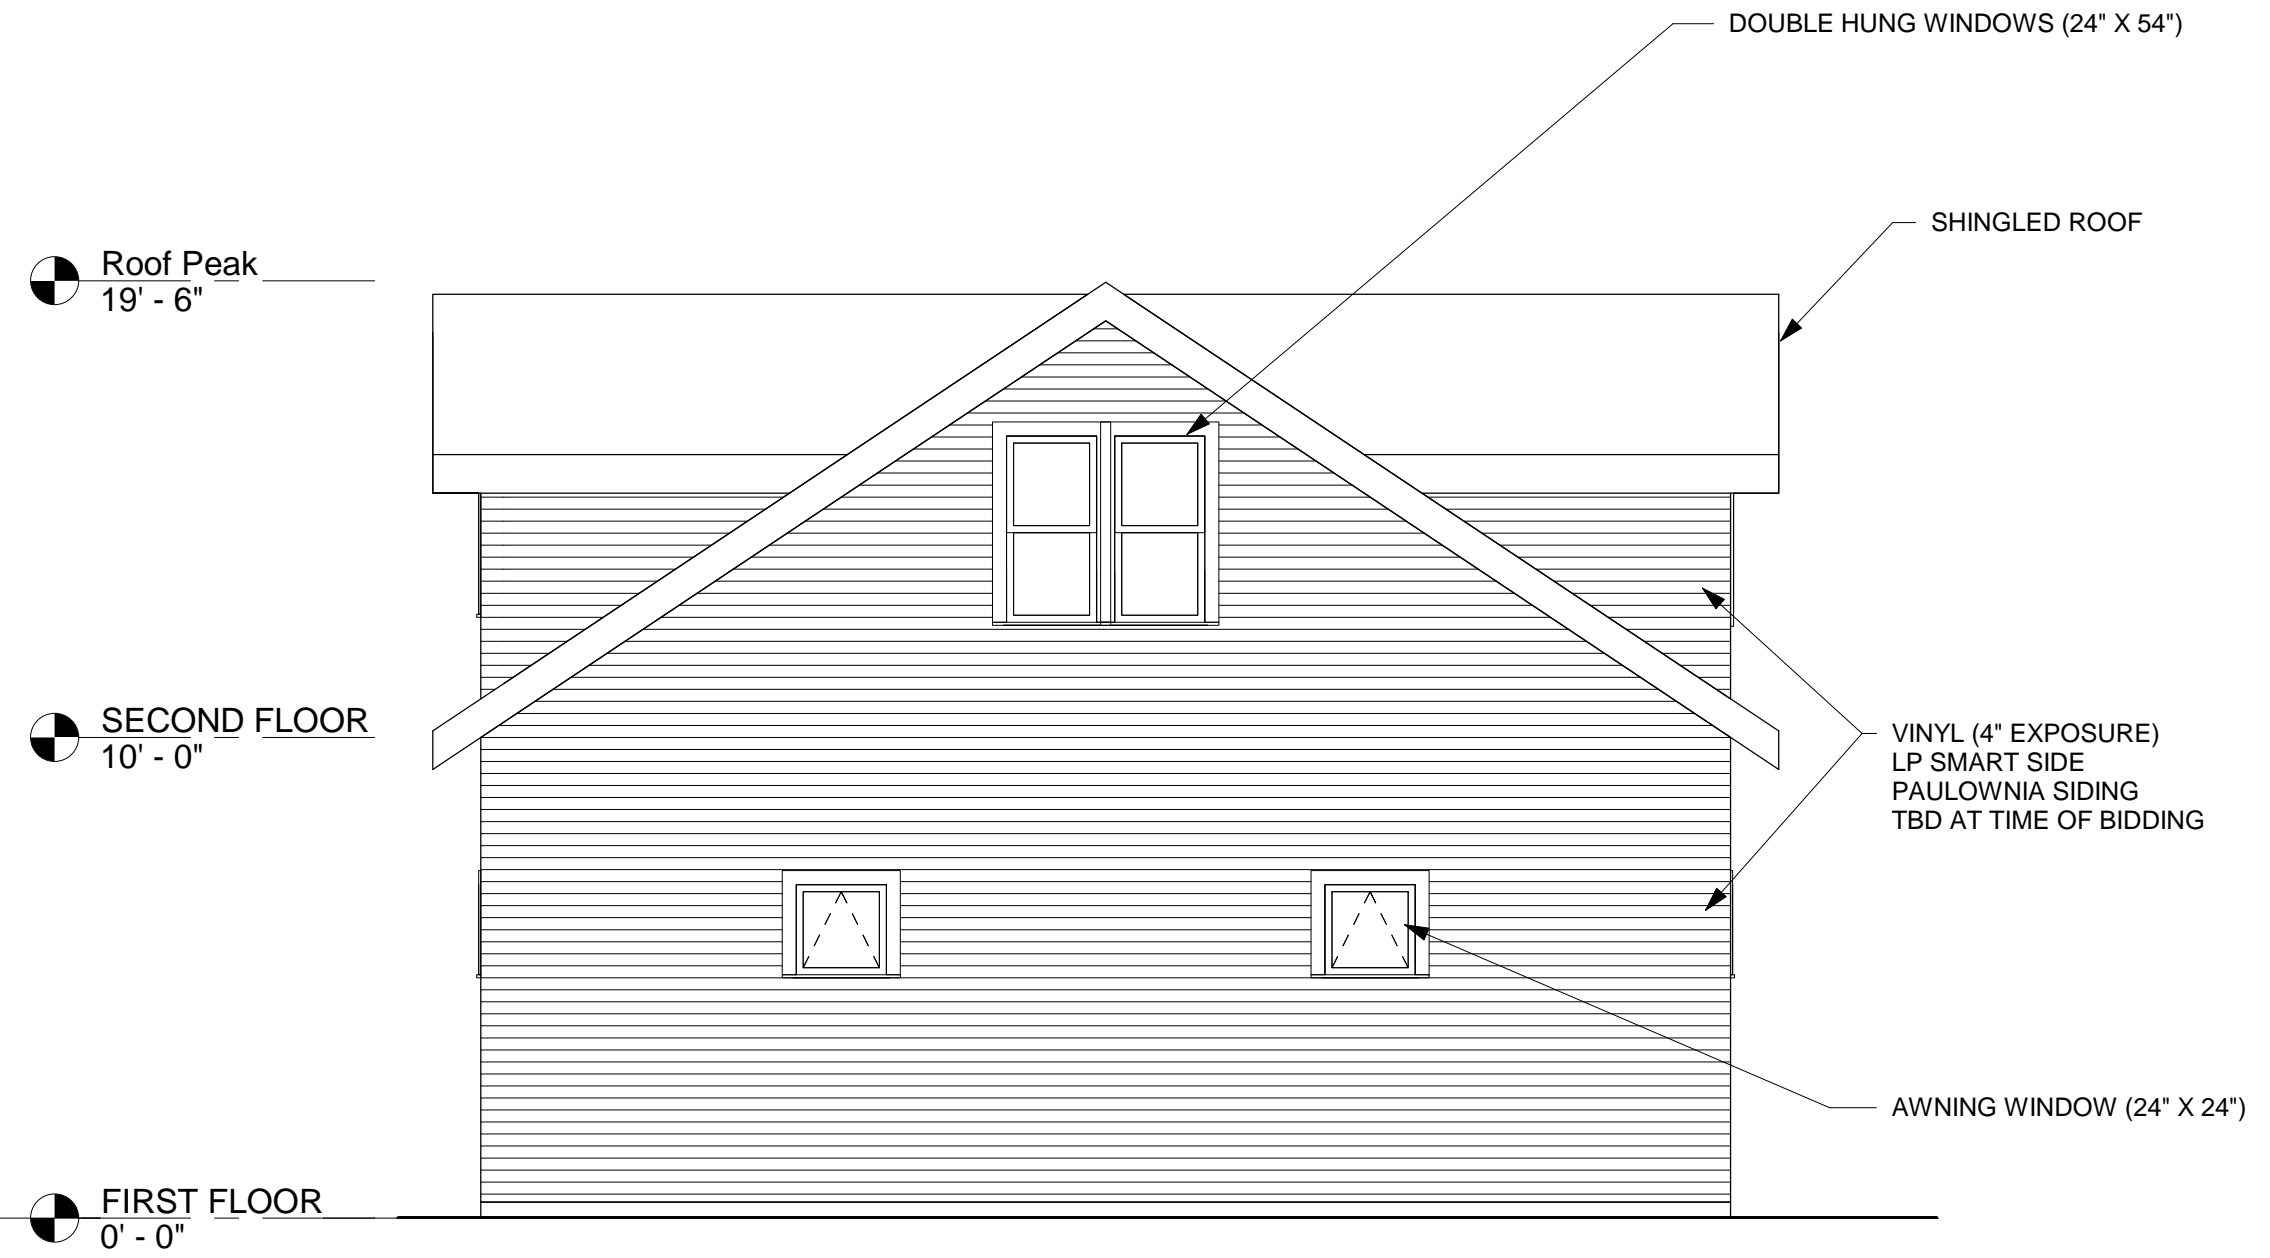


① WEST ELEVATION  
 1/4" = 1'-0"

David Mc Lean  
 442 Sidney St.  
 Madison, WI 53703  
 608-575-2519

# Detached Garage

442 Sidney Street  
 Madison, WI 53703

# SOUTH ELEVATION

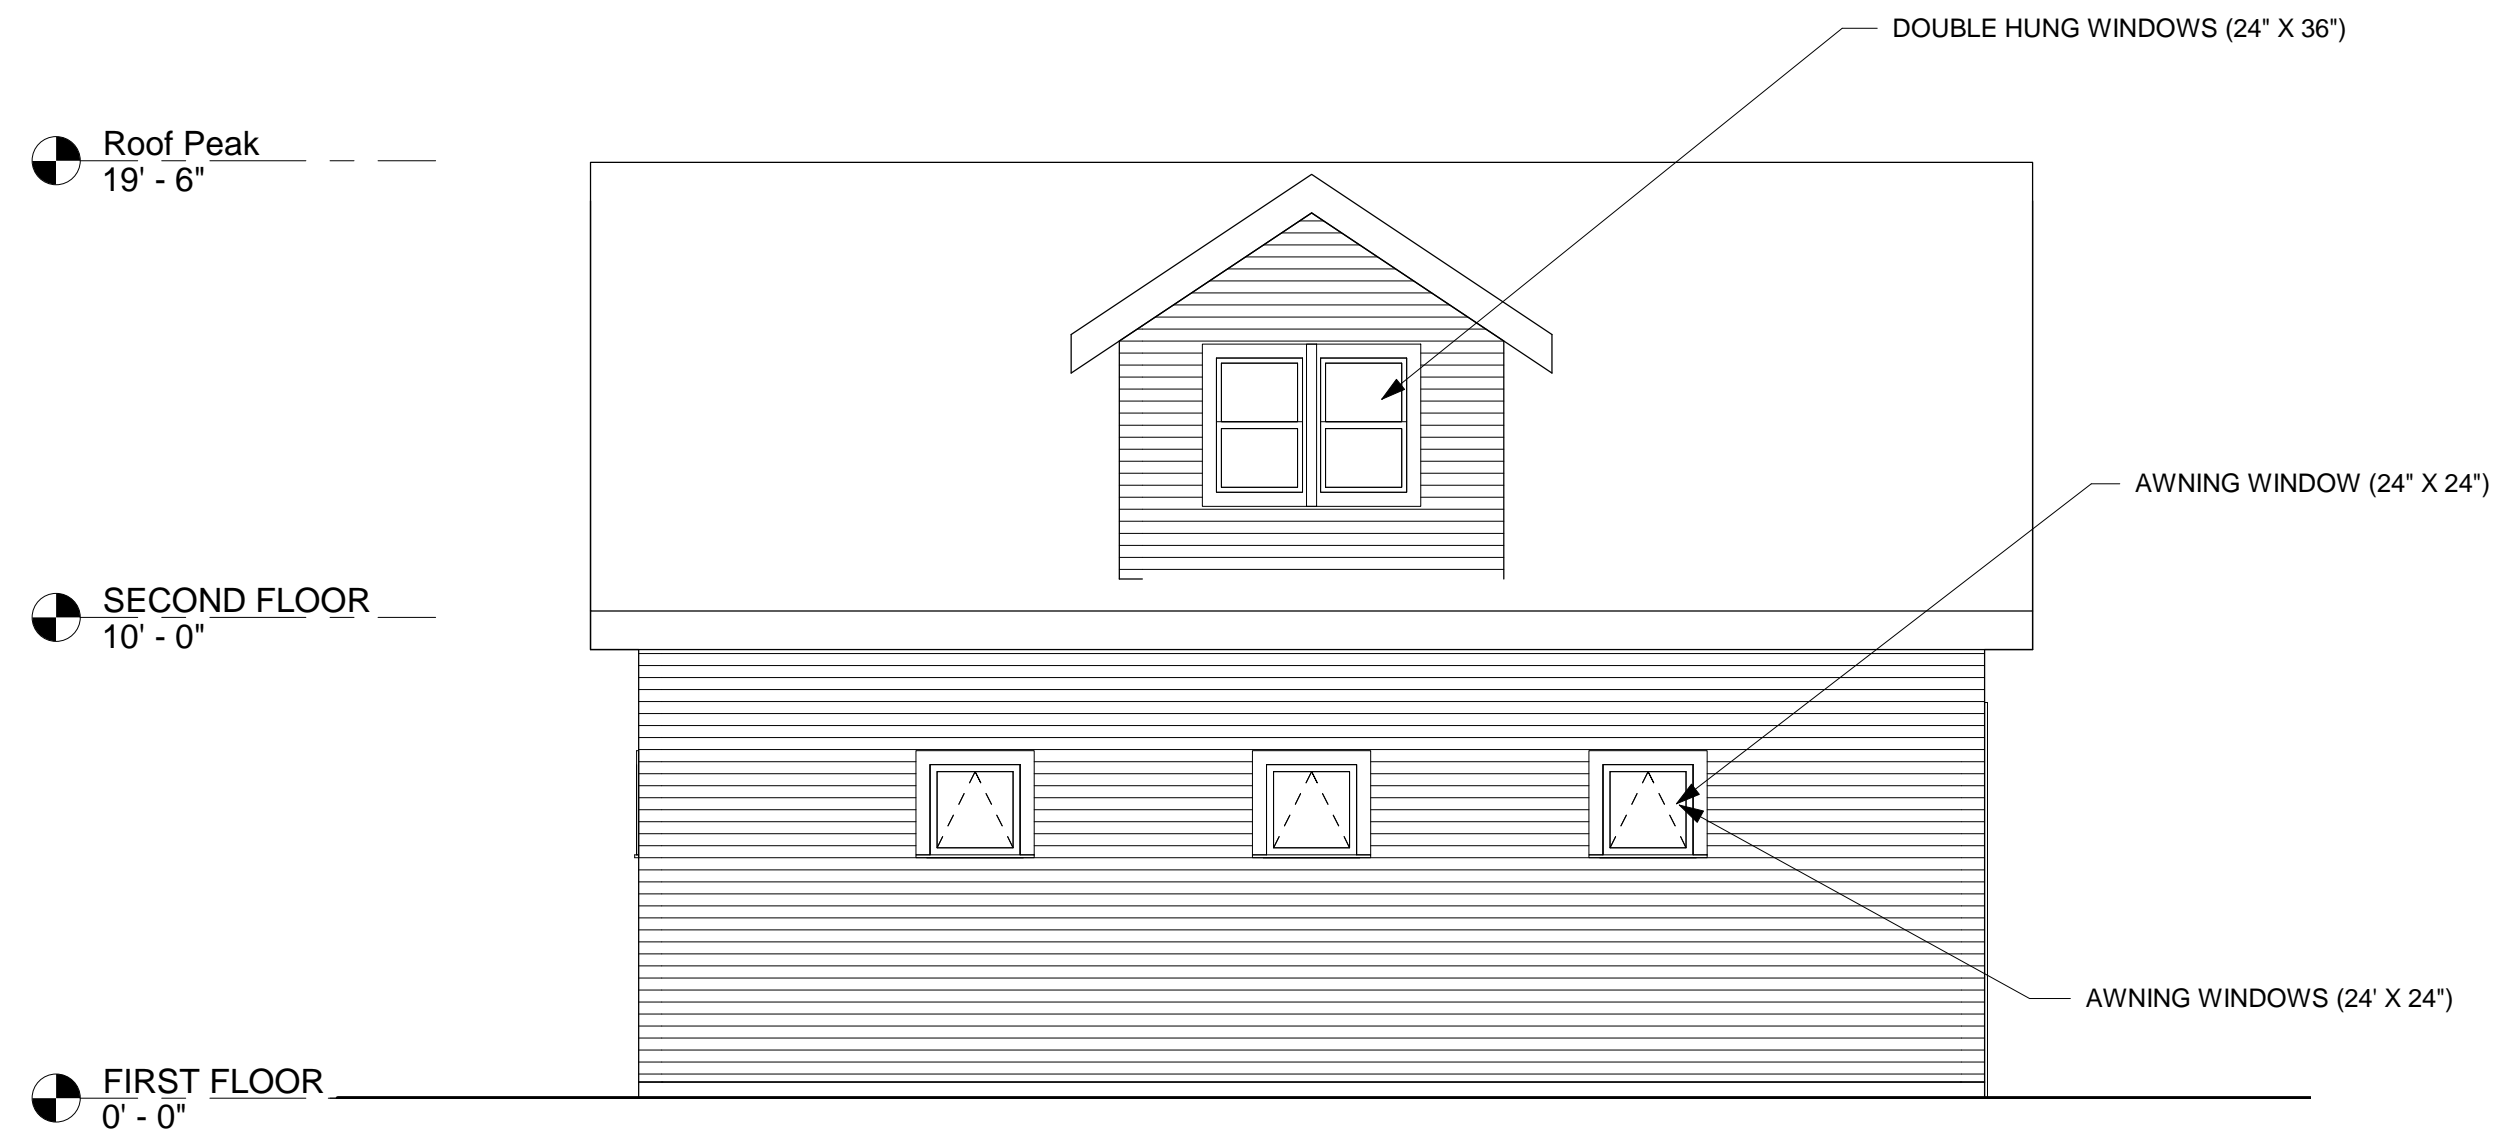

① SOUTH ELEVATION  
 1/4" = 1'-0"

### Revision Schedule


| No. | Description | Date |
|-----|-------------|------|
|-----|-------------|------|

6/19/2018

A106



David Mc Lean  
442 Sidney St.  
Madison, WI 53703  
608-575-2519

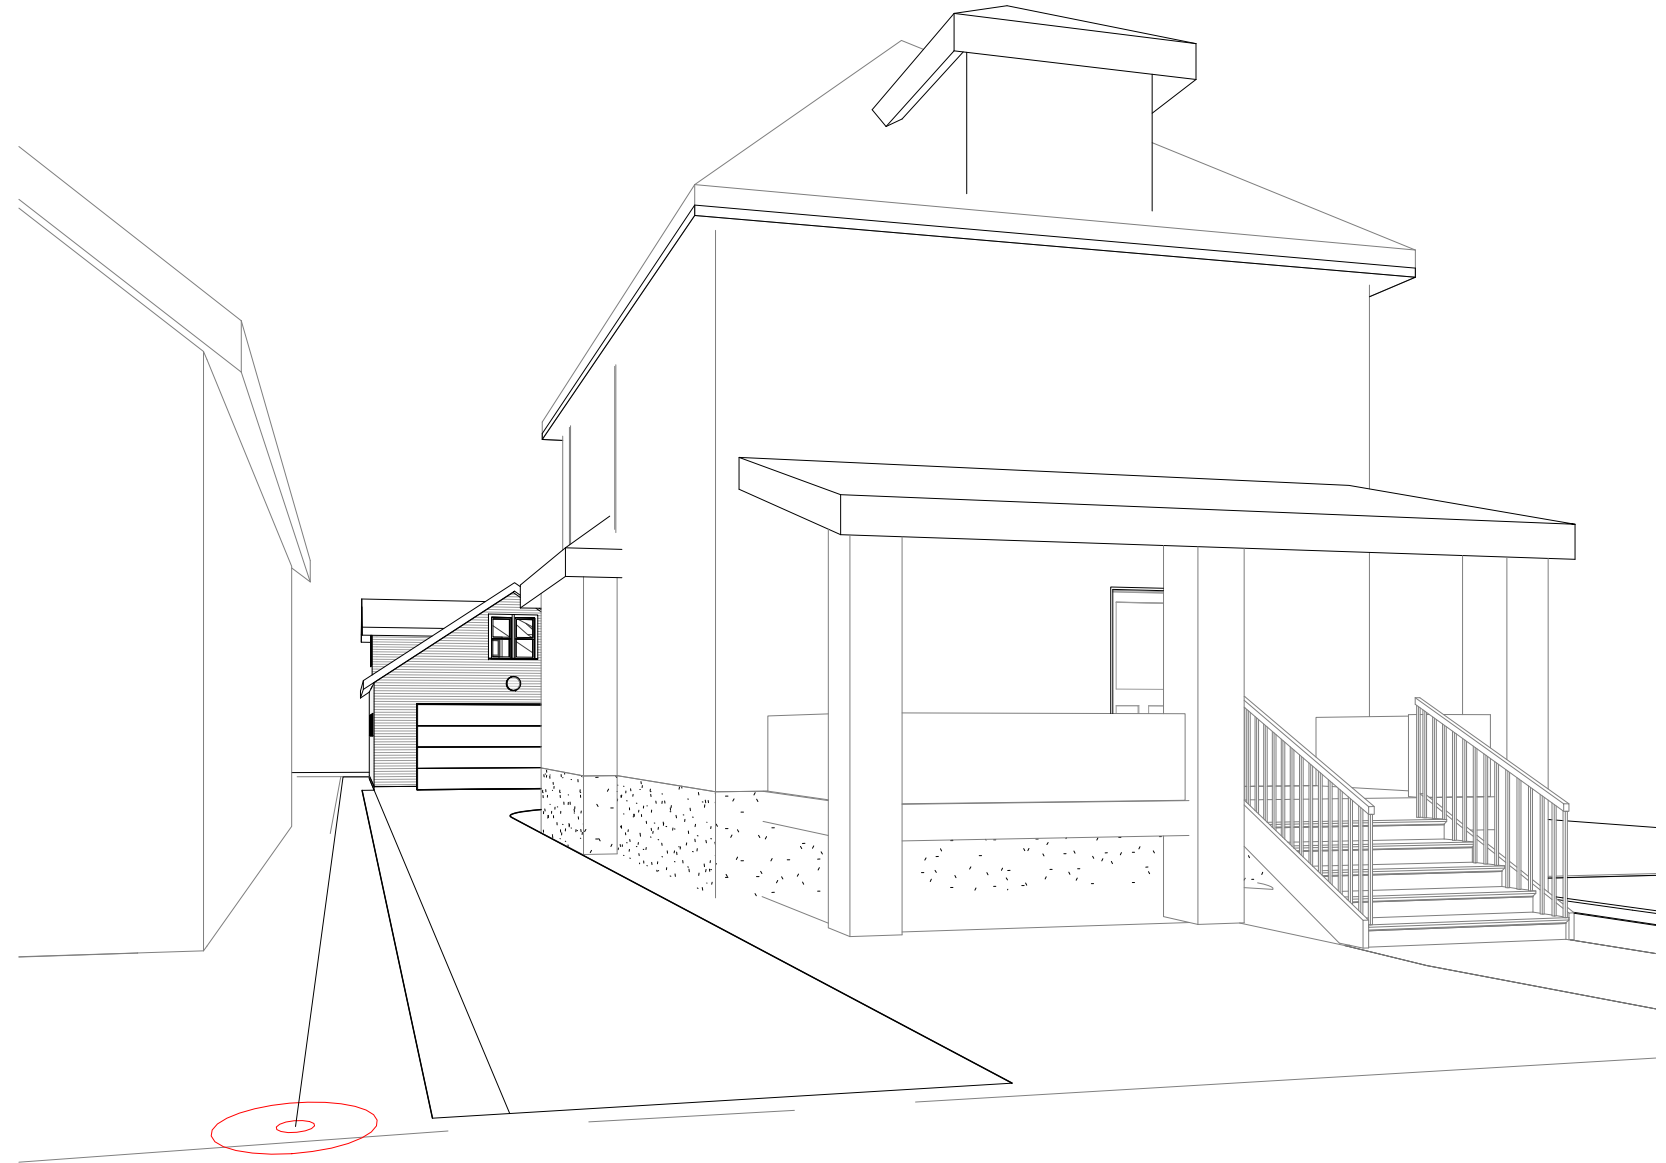

# Detached Garage

442 Sidney Street  
Madison, WI 53703

**STREET PERSPECTIVE**

### Revision Schedule


| No. | Description | Date |
|-----|-------------|------|
|-----|-------------|------|

6/19/2018

① STREET PERSPECTIVE

**A107**

David Mc Lean  
442 Sidney St.  
Madison, WI 53703  
608-575-2519

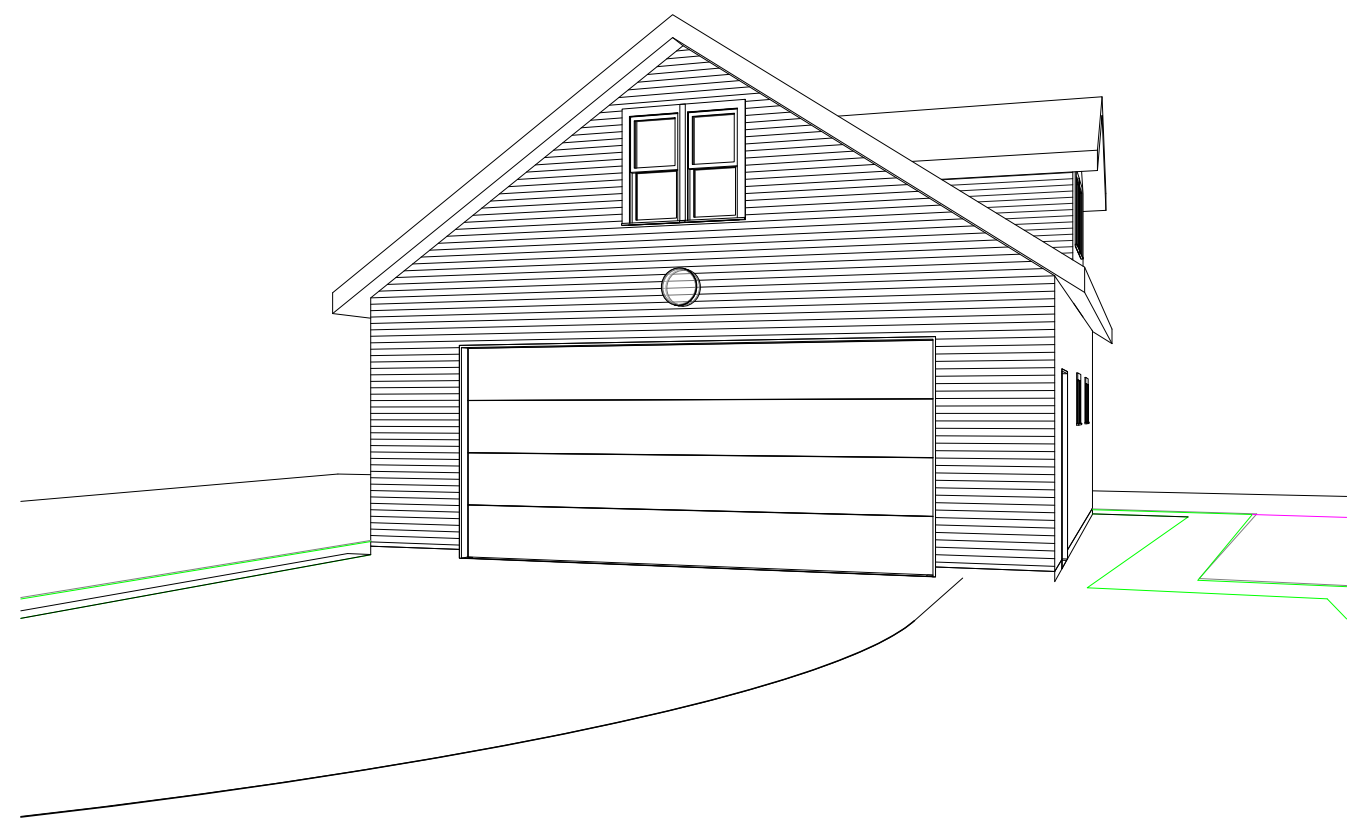

① VIEW FROM BACK DOOR

**Detached Garage**  
442 Sidney Street  
Madison, WI 53703

**PERSPECTIVE FROM BACK DOOR**

Revision Schedule

| No. | Description | Date |
|-----|-------------|------|
|-----|-------------|------|

6/19/2018

**A108**