


# SCALE MAP OF LANDS TO BE ATTACHED TO THE CITY OF MADISON

239,678 sq.ft.; 5.502 Acres; 0.0086 Square Miles

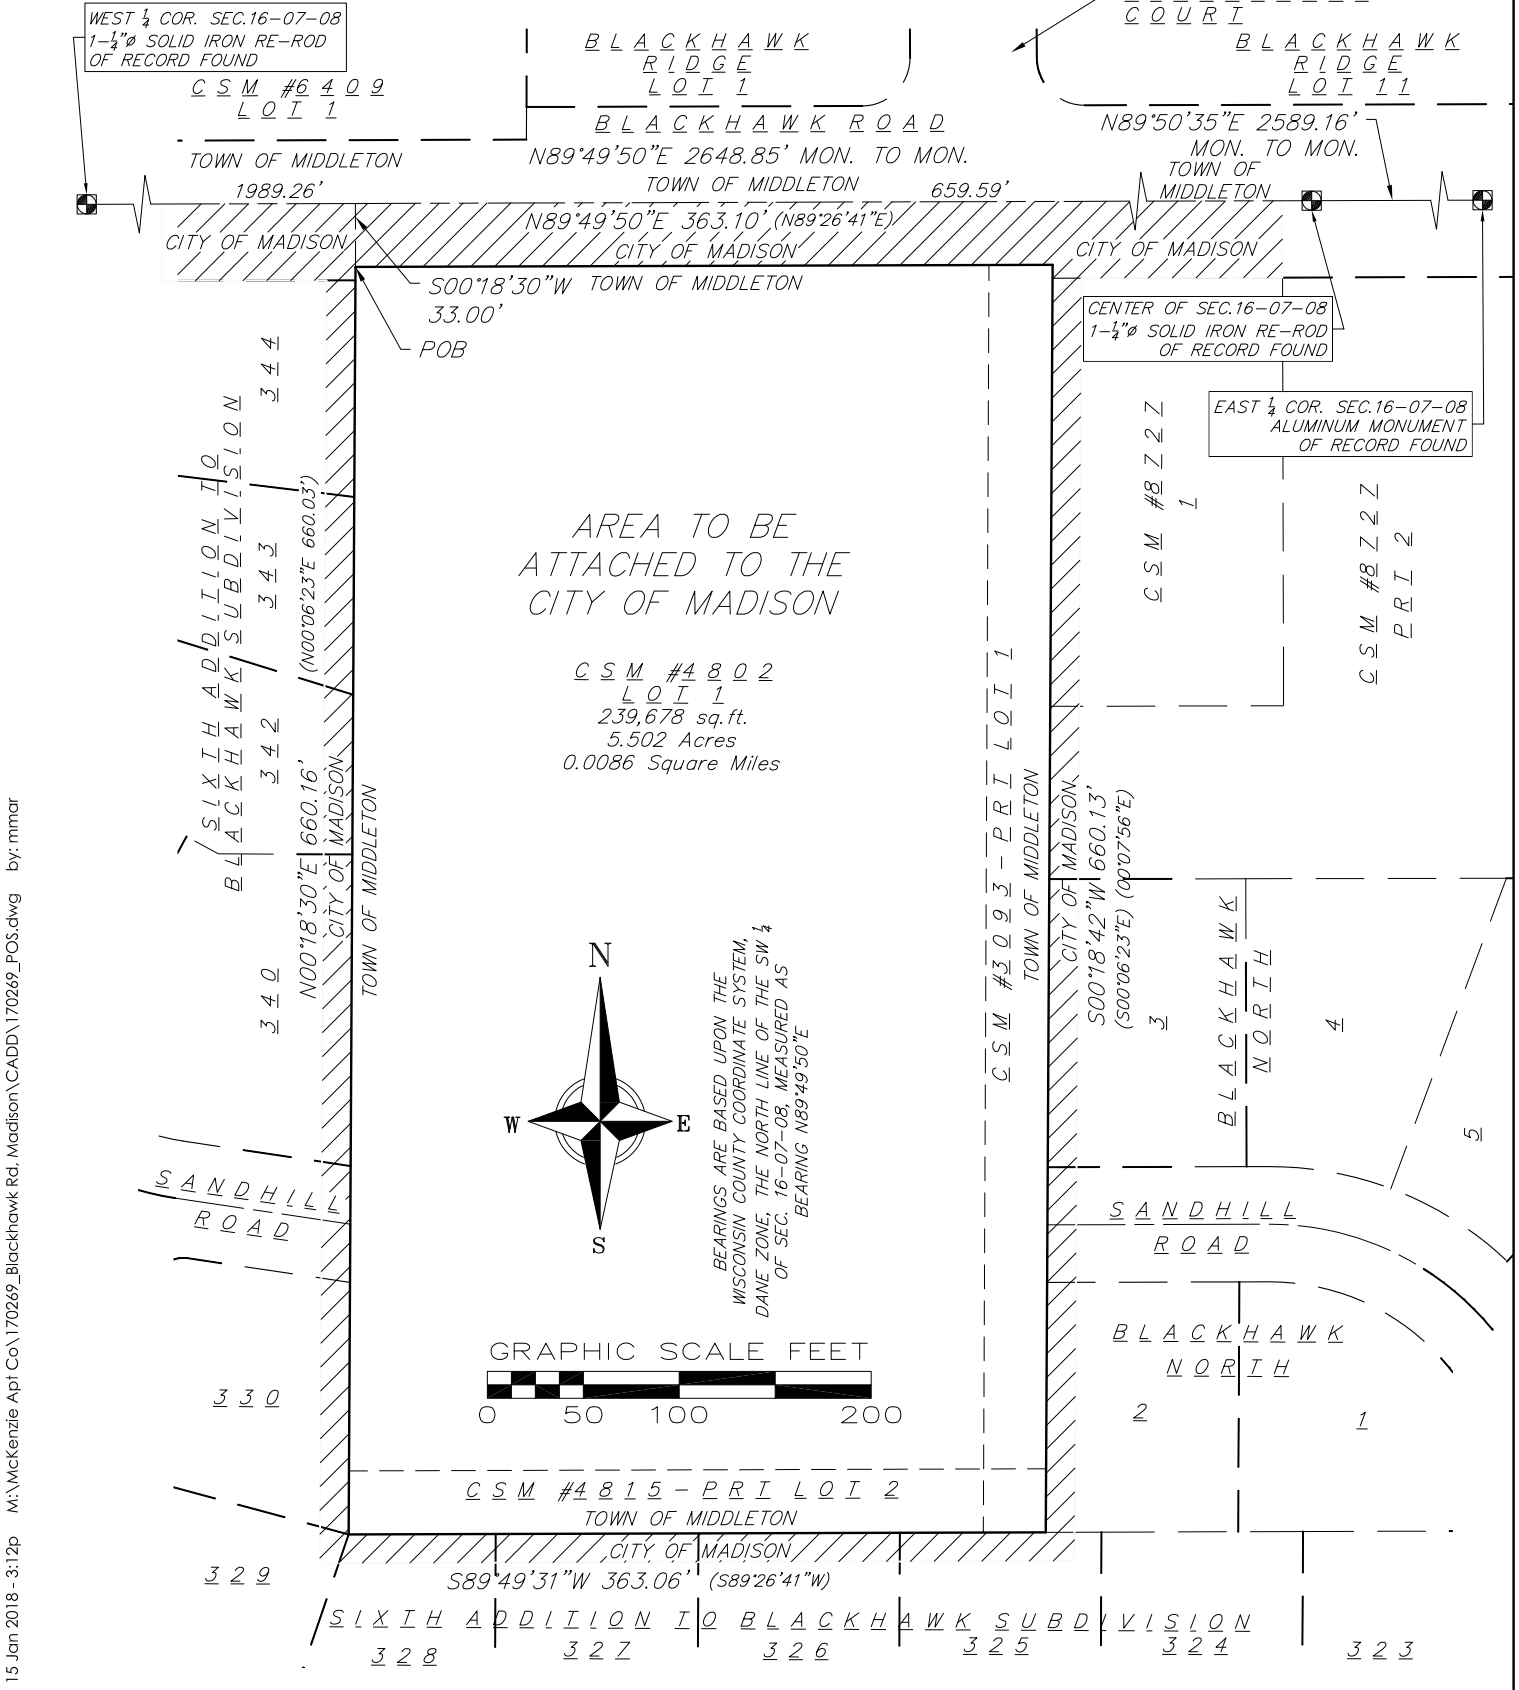

15 Jan 2018 - 3:12p M:\Mckenzie Apl Co\170269\_Blackhawk Rd. Madison\CADD\170269\_POS.dwg by: mmr

**vierbicher**  
planners | engineers | advisors

REEDSBURG - MADISON - PRAIRIE DU CHIEN  
999 Fourier Drive, Suite 201 Madison, Wisconsin 53717  
Phone: (608) 826-0532 Fax: (608) 826-0530

## EXHIBIT II

SCALE	1"=100'	SHEET	
CHECKED	PKNU	1 OF 1	
DRAFTER	MMAR		
DATE	2018-01-15		
JOB NO.	170269		