


**5/21/14 - BOARD OF PUBLIC WORKS MEETING  
PROPOSED 2014 WATER MAIN REHABILITATION PROJECT (WEST)**

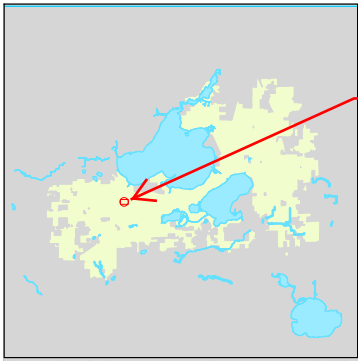


**PROJECT LOCATION**



**PROPOSED WATER MAIN REHABILITATION SEGMENTS**

**MAIN BREAK (TYP.)**

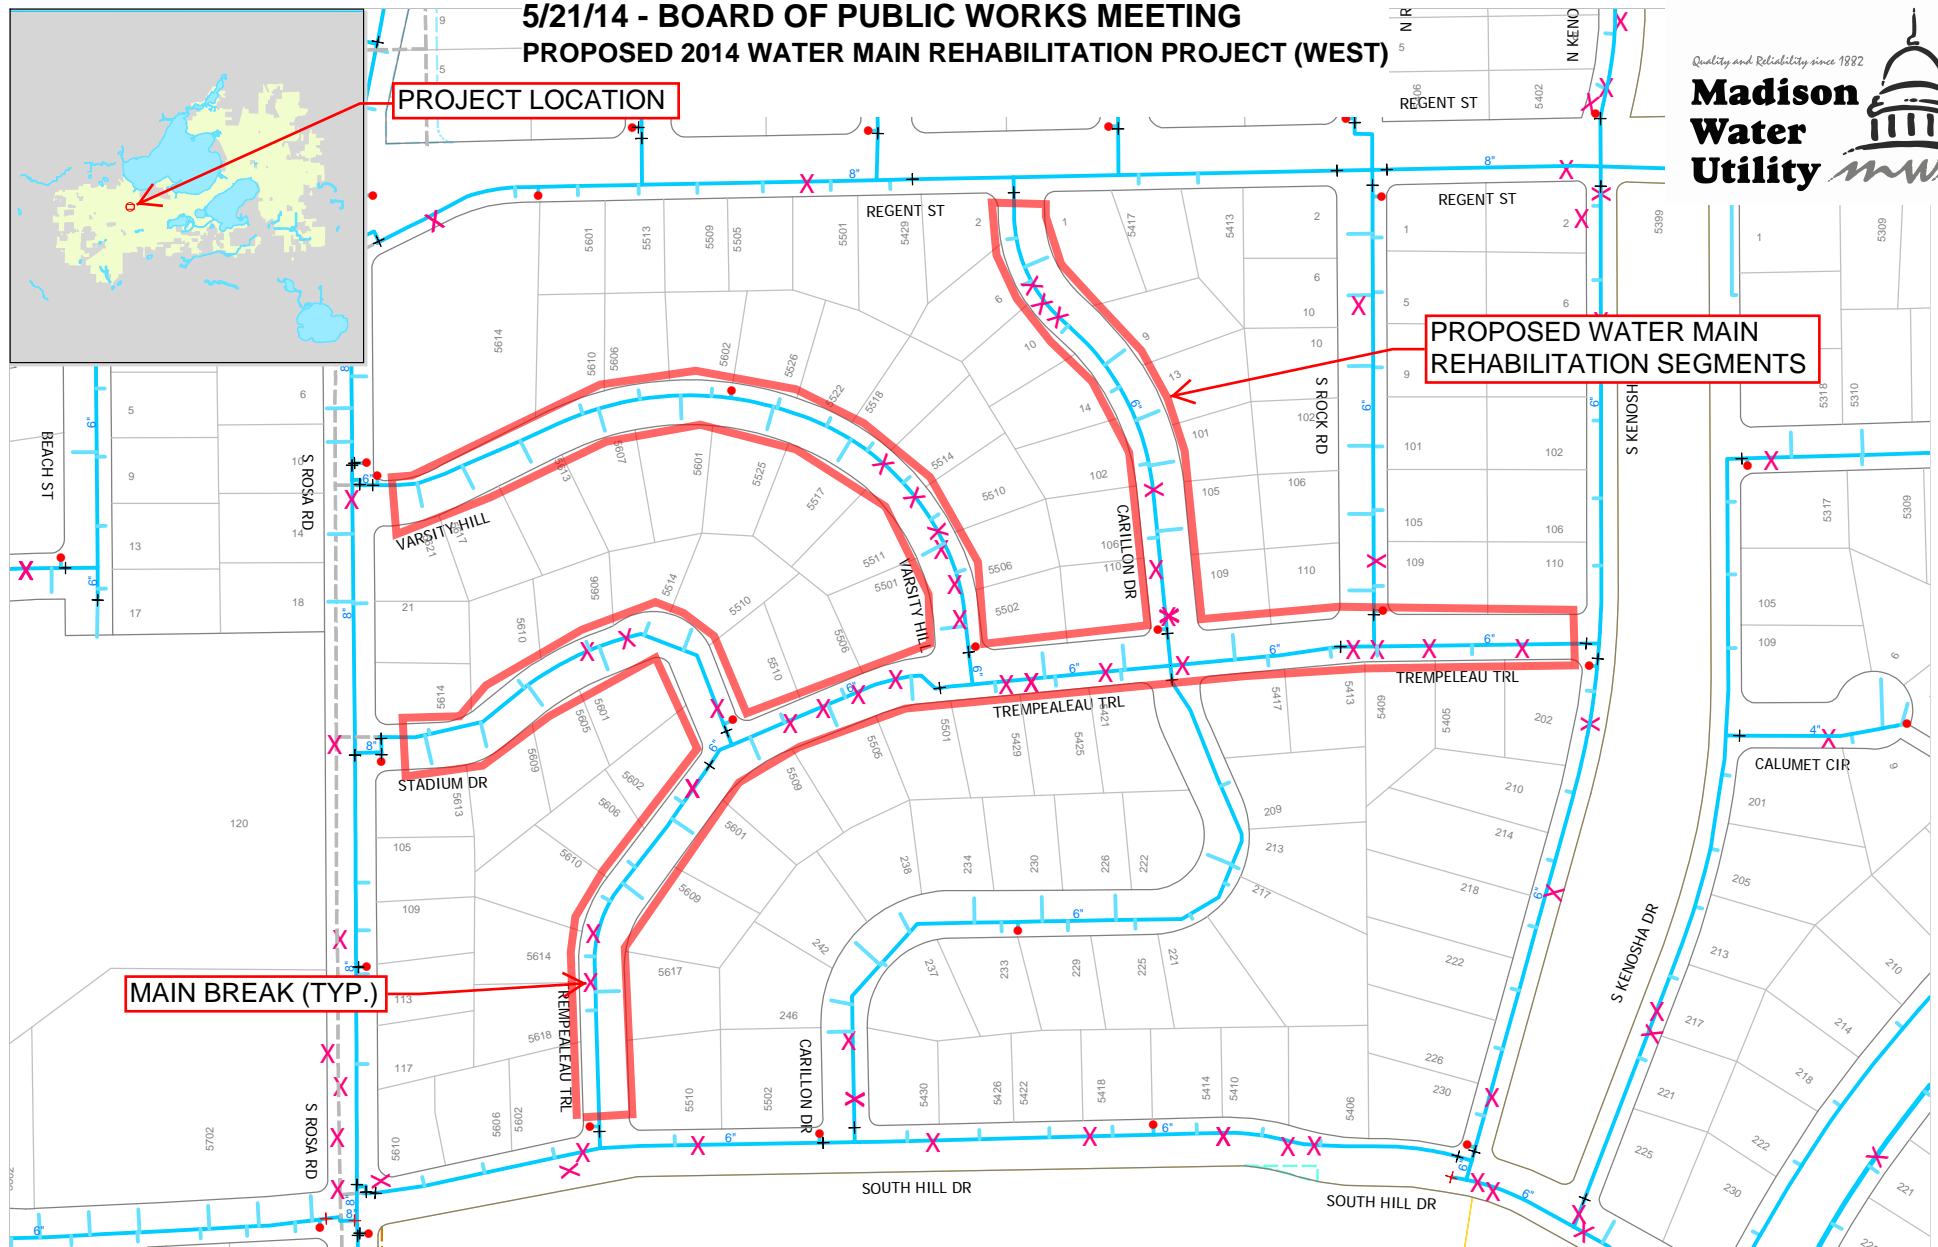

**Note: 7321 - Structural Rehabilitation of Water Mains - 2014 - West (Project No.53W1797)**

*City of Madison, WI - GIS/Mapping data*

*Printed By: wuarw*

*Disclaimer: The City makes no representation about the accuracy of these records and shall not be liable for any damages*

**PROJECT OVERVIEW:**  
REHABILITATE APPROXIMATELY 4,000-FT OF DETERIORATED 1960s 6-IN CAST IRON WATER MAINS IN HILL FARMS AREA.  
PROJECT COST EST: \$500,000.  
IMPROVEMENTS ARE DRIVEN BY EXCESSIVE MAIN BREAKS AND ARE PRIORITY REPLACEMENT PIPES PER MWU INFRASTRUCTURE MGMNT PLAN.