


EXHIBIT B

PUBLIC RIGHT OF WAY TO BE VACATED AND DISCONTINUED

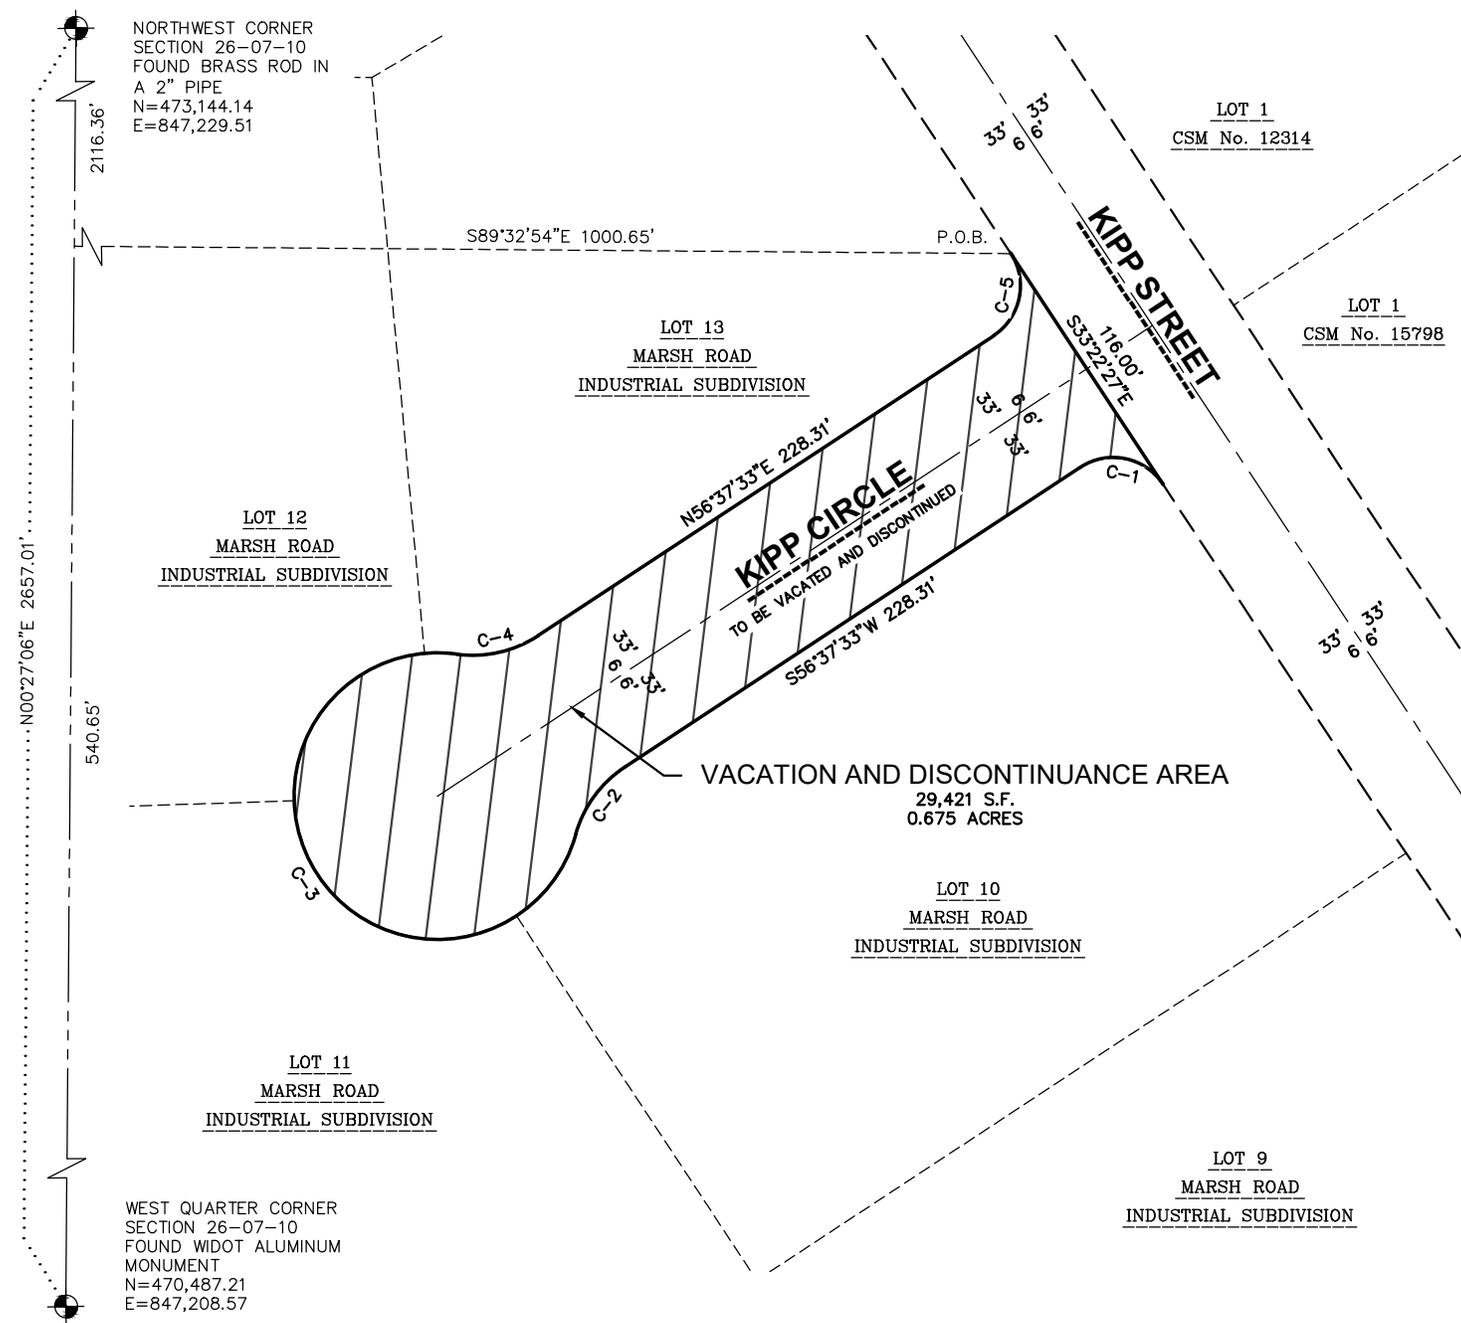


File: A:\2024\2414599\DWG\Survey Sheets\2414599 Street Vacation.dwg Layout: EXHIBIT B User: colton.darwin Plotted: Mar 17, 2026 - 8:27am

LEGEND

- GOVERNMENT CORNER
- VACATION AND DISCONTINUANCE AREA
- CENTERLINE
- RIGHT-OF-WAY LINE
- PLATTED LOT LINE
- SECTION LINE

NOTES

1. BEARINGS ARE REFERENCED TO THE WISCONSIN COUNTY COORDINATE SYSTEM, DANE COUNTY. THE WEST LINE OF THE NORTHWEST QUARTER OF SECTION 26-07-10, BEARS N00°27'06"E.

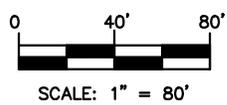

CURVE TABLE

CURVE	LENGTH	RADIUS	DELTA	CHORD	CHORD BEARING
C-1	39.27'	25.00'	90°00'00"	35.36'	N78°22'27"W
C-2	35.79'	50.00'	41°00'41"	35.03'	S36°07'12"W
C-3	274.40'	60.00'	262°02'01"	90.54'	N33°22'27"W
C-4	35.79'	50.00'	41°00'41"	35.03'	N77°07'53"E
C-5	39.27'	25.00'	90°00'00"	35.36'	N11°37'33"E

JSD
MADISON REGIONAL OFFICE
507 WEST VERONA AVENUE, SUITE 200
VERONA, WISCONSIN 53593
P. 608-848-5060

PROJECT:
KELLER

N216 W-55
KAUKAUNA, WI

SHEET TITLE:
EXHIBIT B
KIPP CIRCLE VACATION
AND DISCONTINUANCE

PROJECT NUMBER:
24-14599
DRAWN BY:
CMD
DATE:
03-16-2026

SHEET NUMBER:

1