

EXHIBIT B
(page 1 of 3)
Locator Map



Time: 7/3/2017 11:24:11 AM


Session: F:\Recommon\RE Projects\11219 Metcalfe Rolling Meadows Easement Release\11219 Parcel Info\4620 Cottage Grove Road

City of Madison, WI - GIS/Mapping data

Printed By: rehjf

Disclaimer: The City makes no representation about the accuracy of these records and shall not be liable for any damages

EXHIBIT B

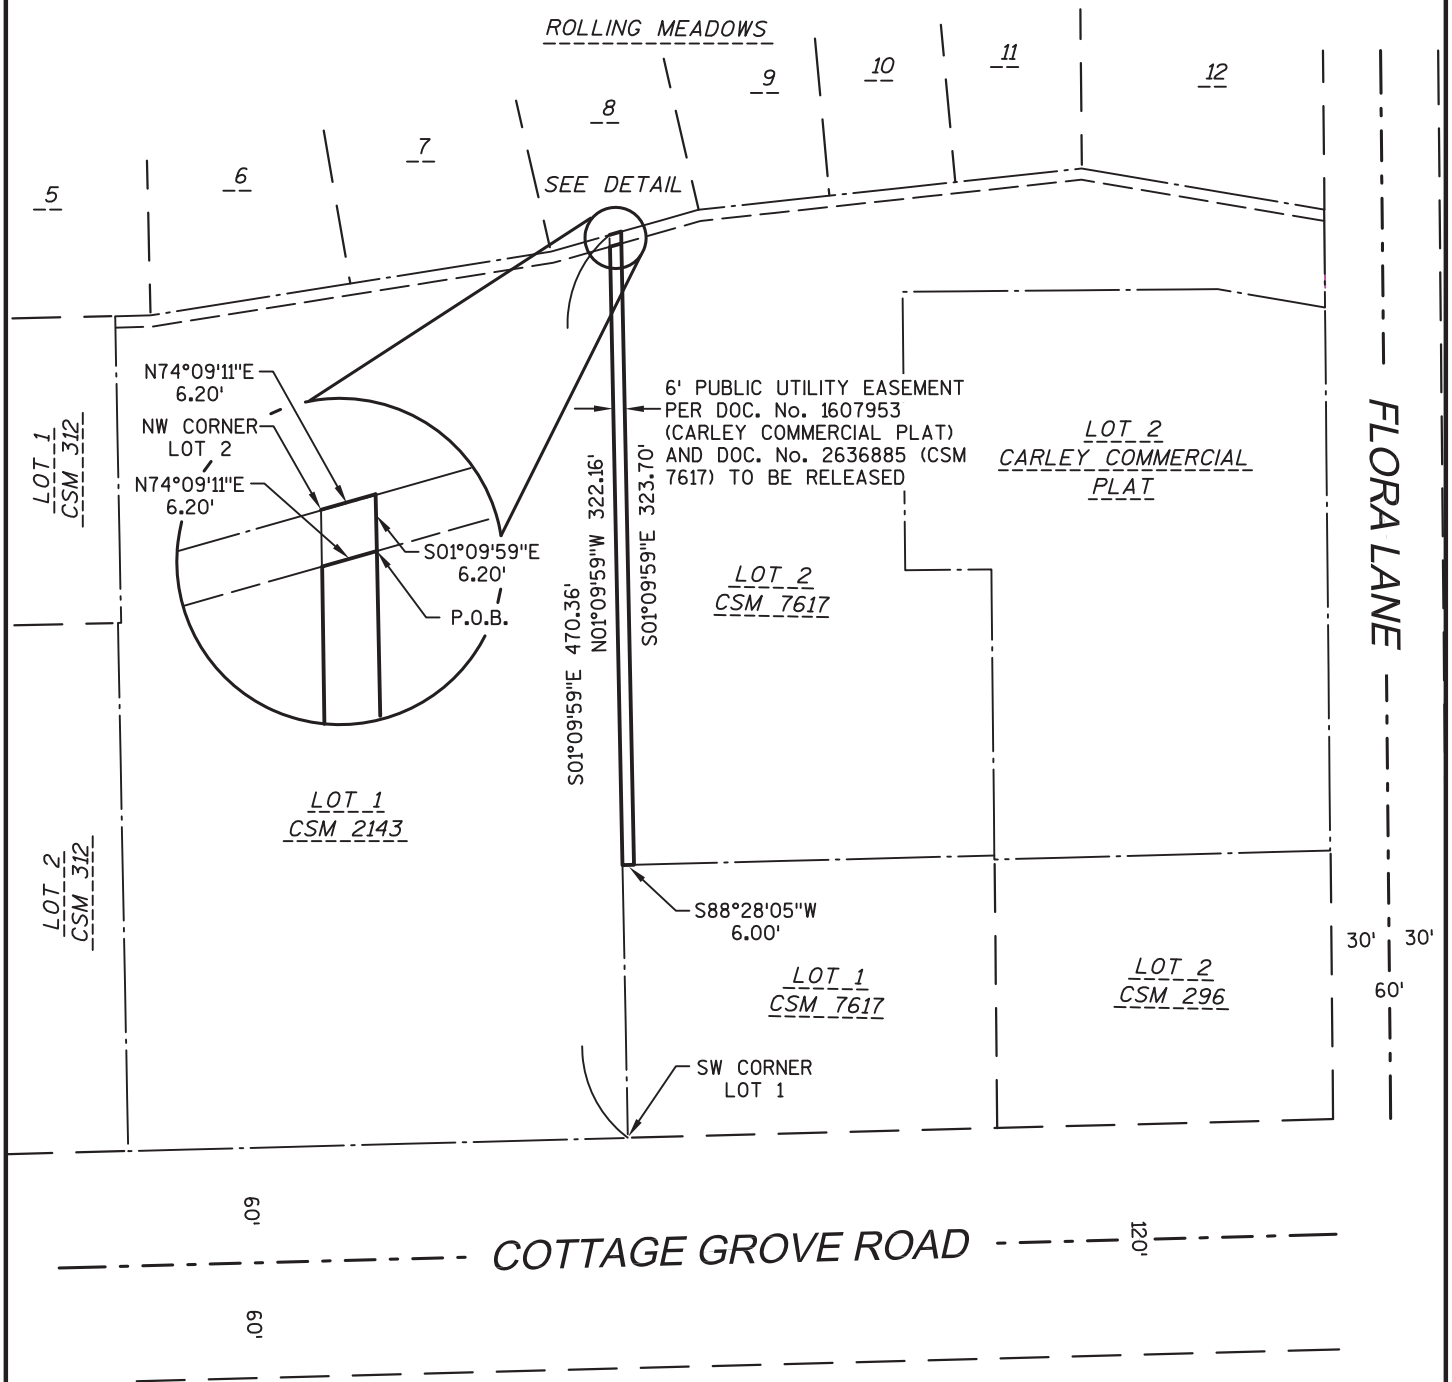


5950 Seminole Centre Ct.
 Suite 200
 Madison, Wi. 53711
 Phone: (608) 663-1218
 Phone: (800)-810-4012
<http://klengineering.com>
email@klengineering.com

Drafted By: STD
 Checked By: TMH
 Date Drafted: January 11, 2017
 Revision Date: January 31, 2017
 Field Work Date: August 7, 2015
 Scale 1" = 100'



EXHIBIT B

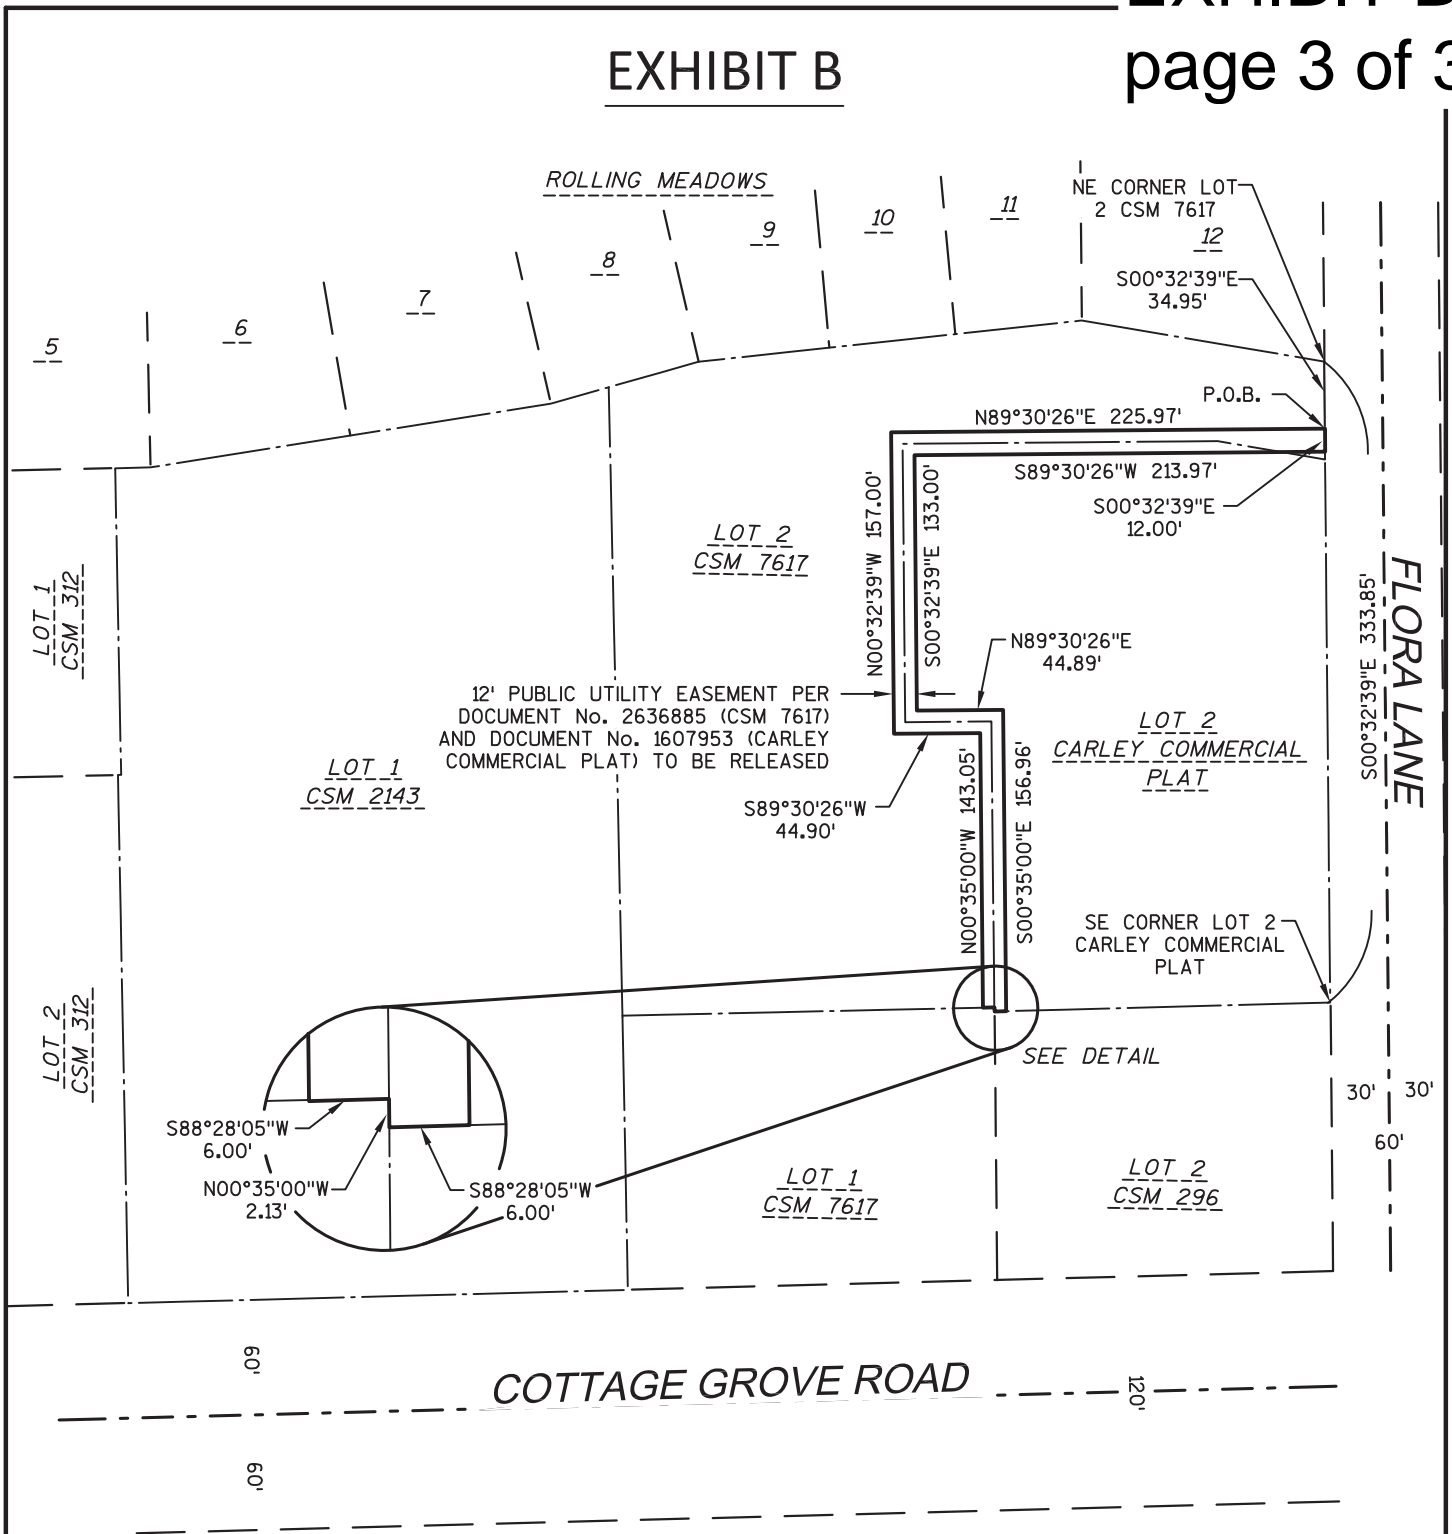

5950 Seminole Centre Ct.
Suite 200
Madison, Wi. 53711
Phone: (608) 663-1218
Phone: (800)-810-4012
<http://klengineering.com>
email@klengineering.com

Drafted By: STD
Checked By: TMH
Date Drafted: January 11, 2017
Revision Date: January 31, 2017
Field Work Date: August 7, 2015
Scale 1" = 100'

