


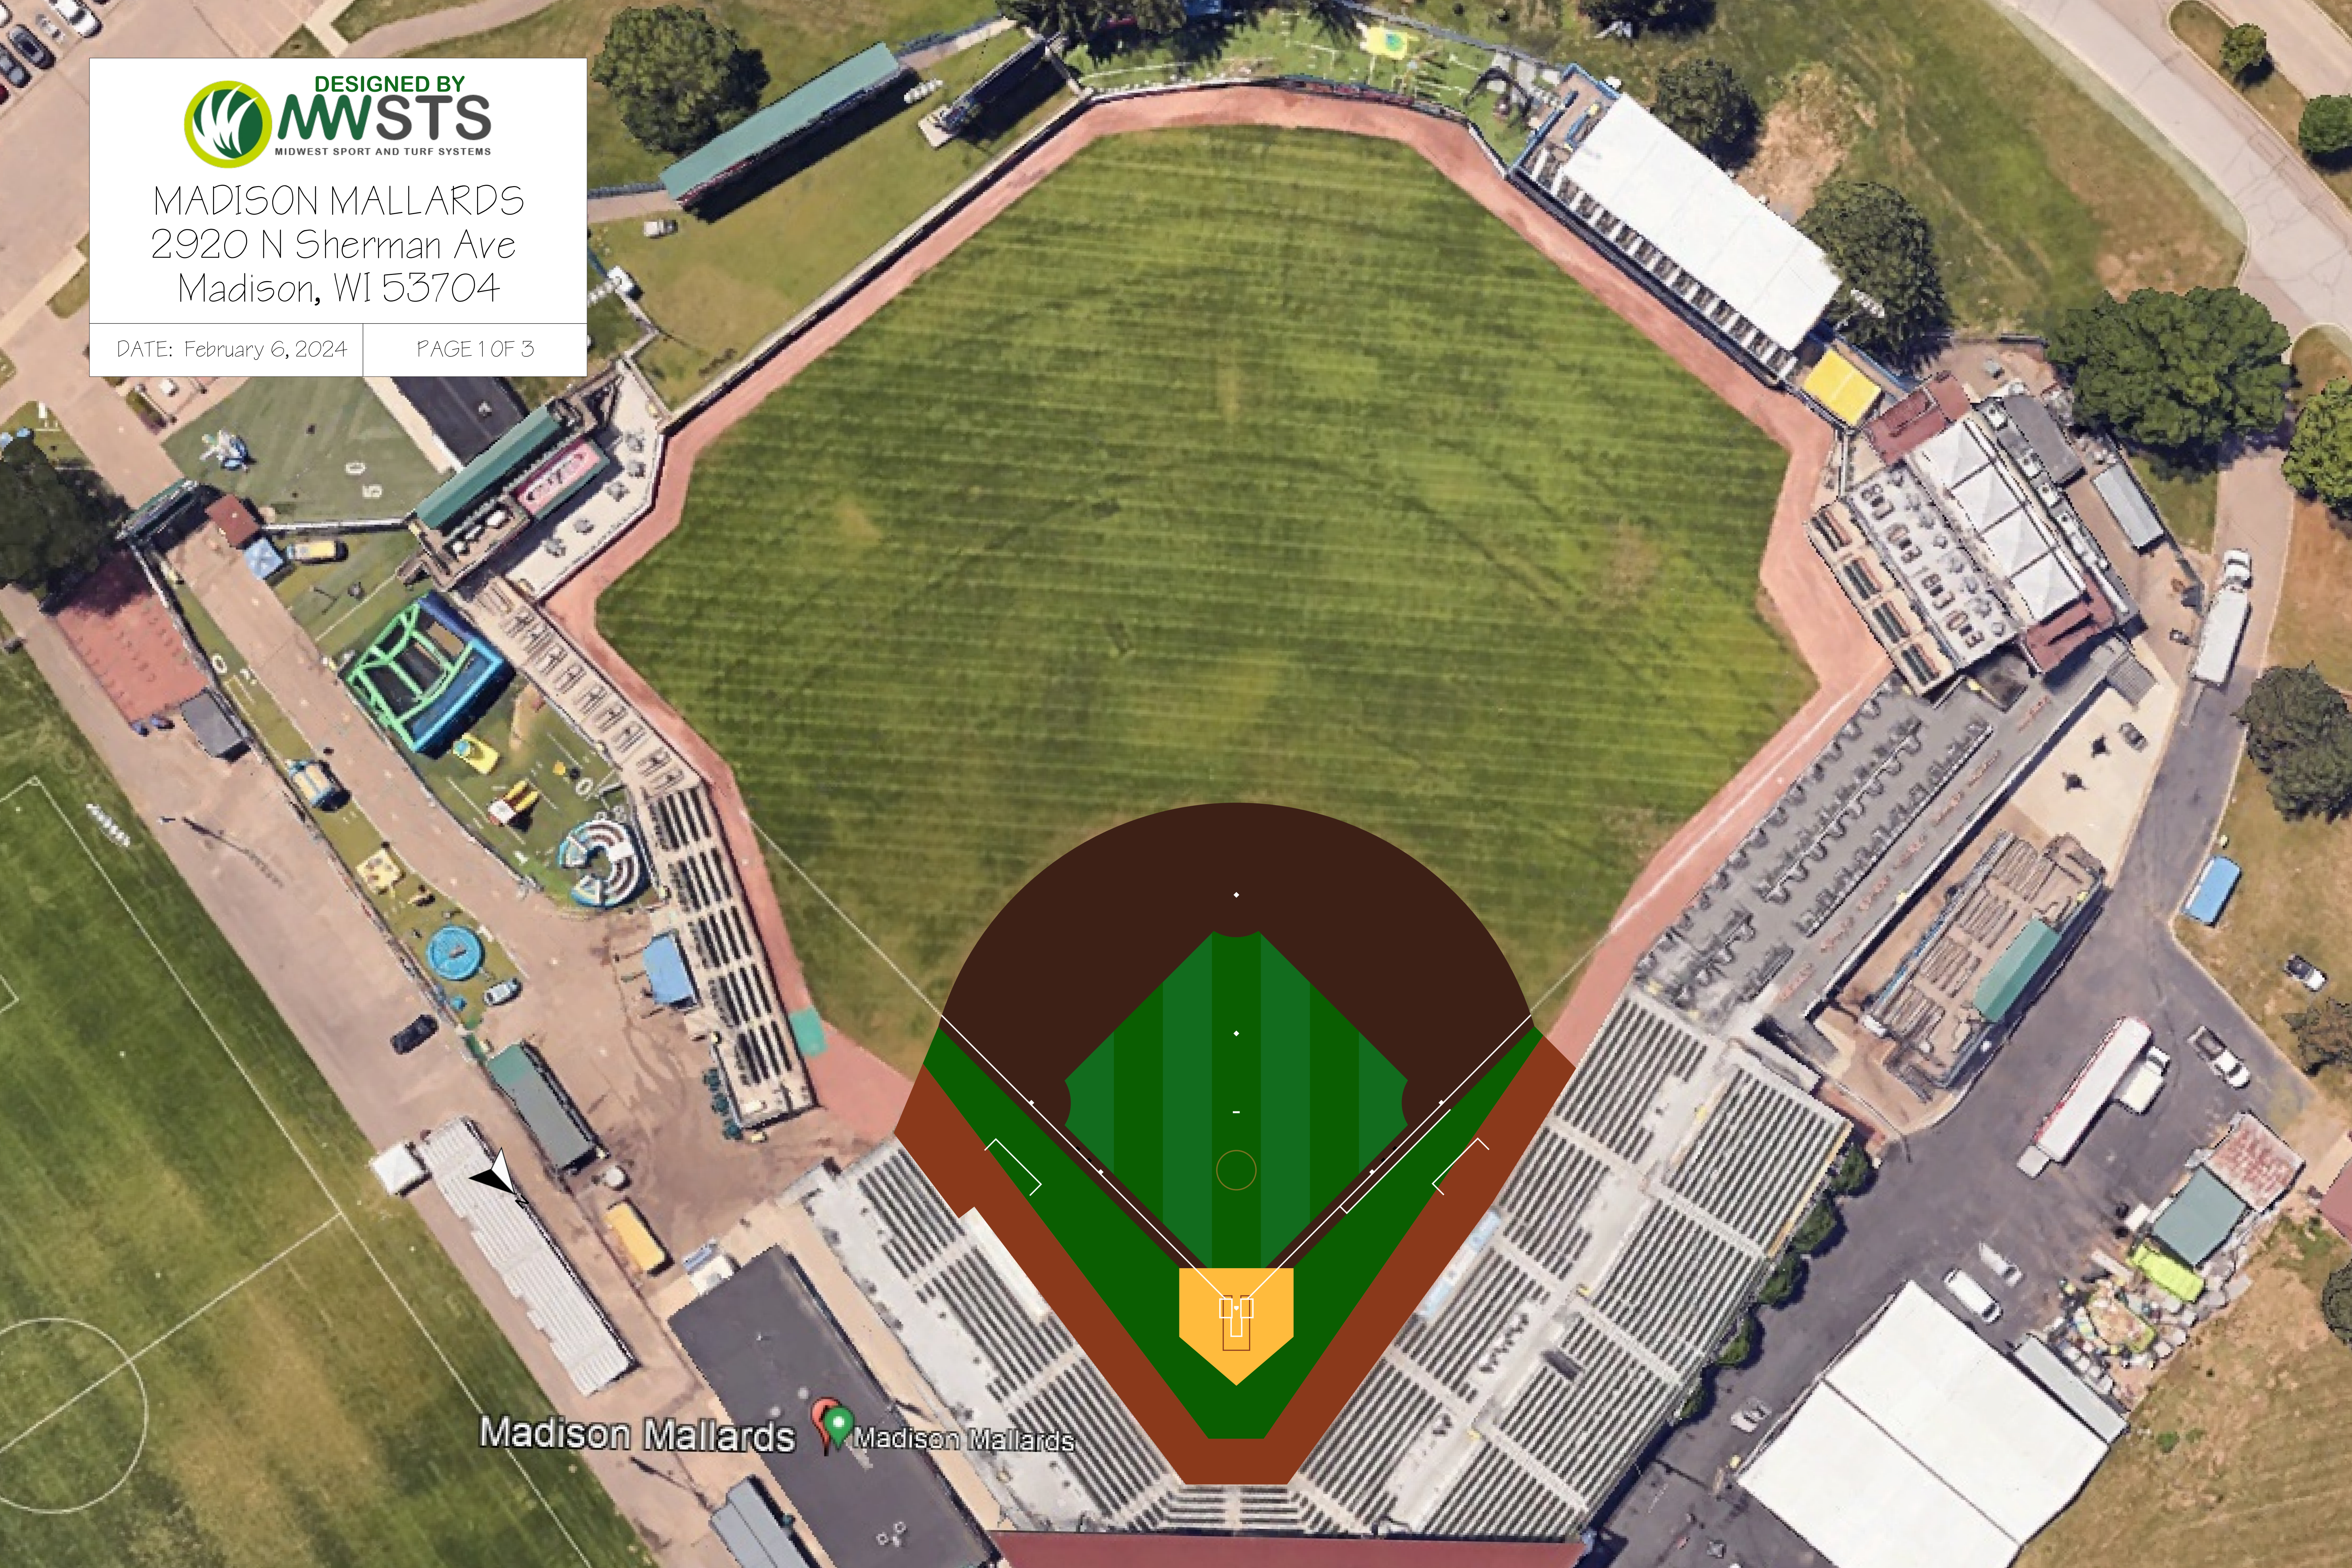


MADISON MALLARDS
2920 N Sherman Ave
Madison, WI 53704


DATE: February 6, 2024


PAGE 1 OF 3







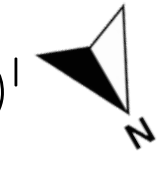

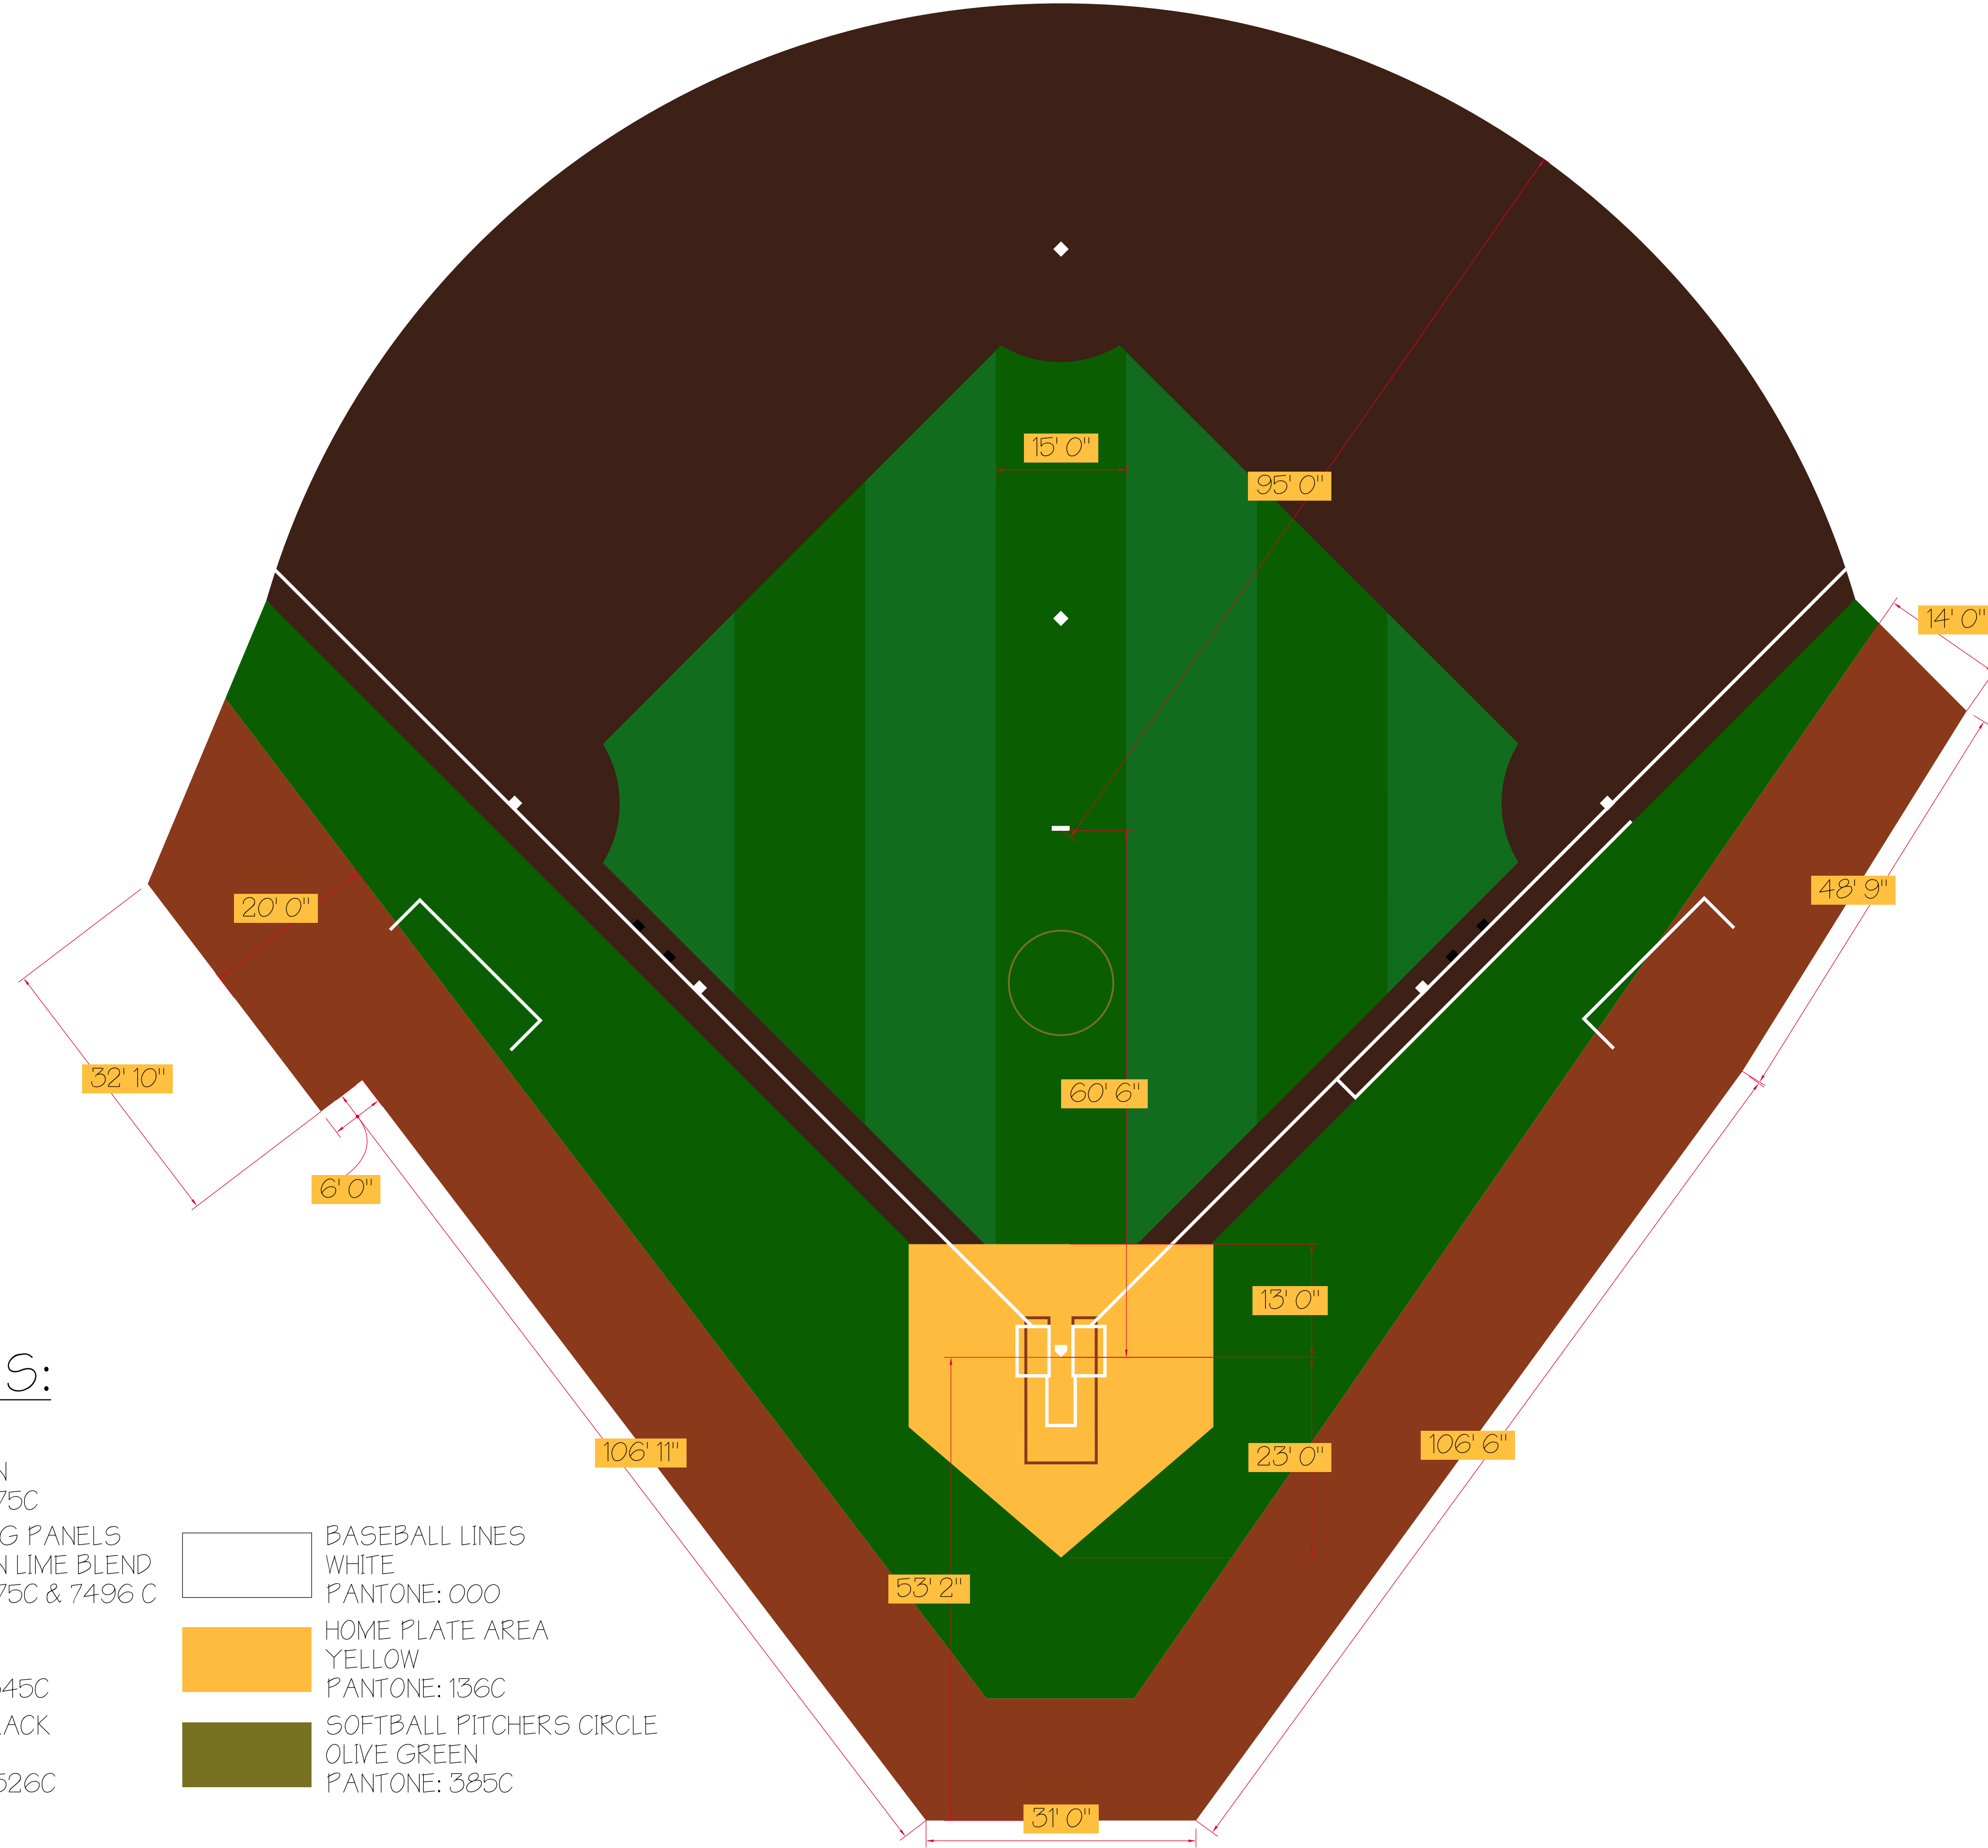
Madison Mallards  Madison Mallards

FIELD DIMENSIONS

Scale: 1.0" = 10.0' 



TURF COLORS:

-  MAIN FIELD
FIELD GREEN
PANTONE: 575C
-  ALTERNATING PANELS
FIELD GREEN LIME BLEND
PANTONE: 575C & 7496 C
-  INFIELD DIRT
BROWN
PANTONE: 1545C
-  WARNING TRACK
RED CLAY
PANTONE: 7526C
-  BASEBALL LINES
WHITE
PANTONE: 000
-  HOME PLATE AREA
YELLOW
PANTONE: 136C
-  SOFTBALL PITCHERS CIRCLE
OLIVE GREEN
PANTONE: 385C

DRAWN BY: AKI

CHECKED BY:

ORIGINAL TURF AREA: 27,510 sqft

TURF TO BE ORDERED: sqft

WASTE:

ALL DIMENSIONS AND COLORS TO BE VERIFIED
BEFORE ANY CONSTRUCTION BEGINS

Approved by: _____
Signature: _____
Print name: _____
Title: _____
Date: _____




MADISON MALLARDS
2920 N Sherman Ave
Madison, WI 53704

DATE: February 6, 2024

PAGE 2 OF 3


Scale is accurate when this drawing is printed on 36" x 24" paper.

BASEBALL DETAILS

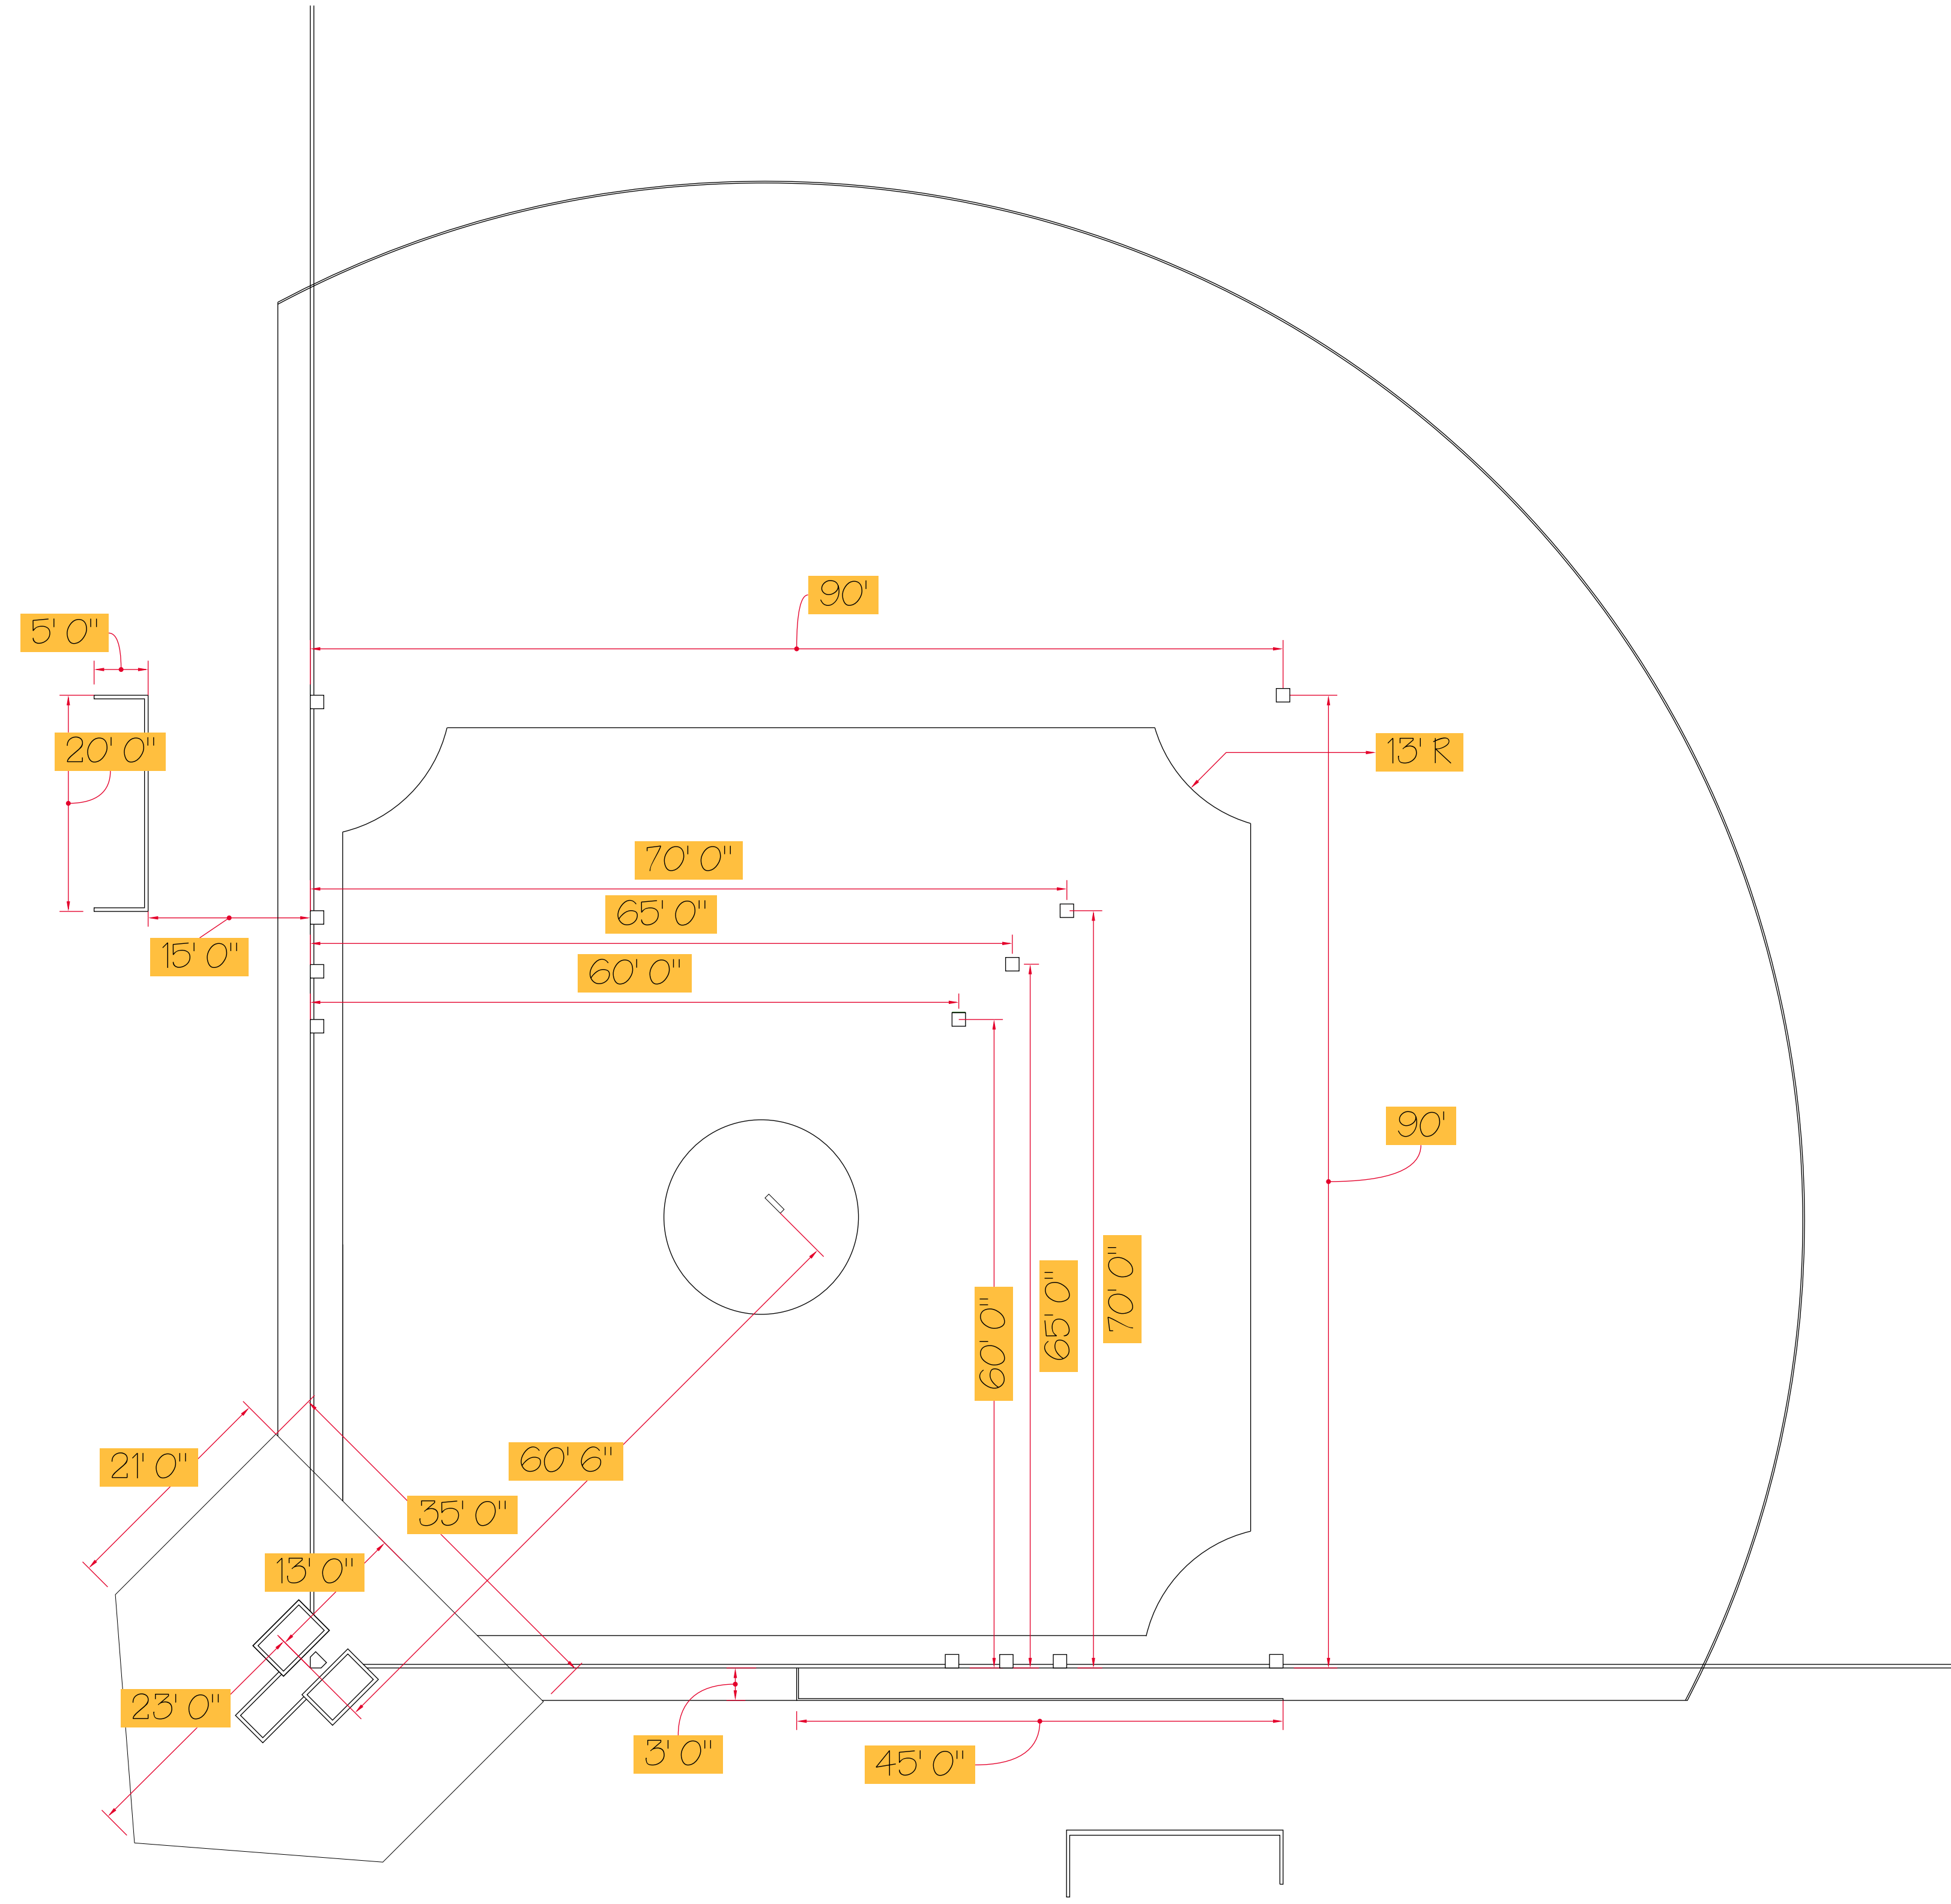


Scale: 3/32" = 1.0'

Scale: 1/4" = 1.0'

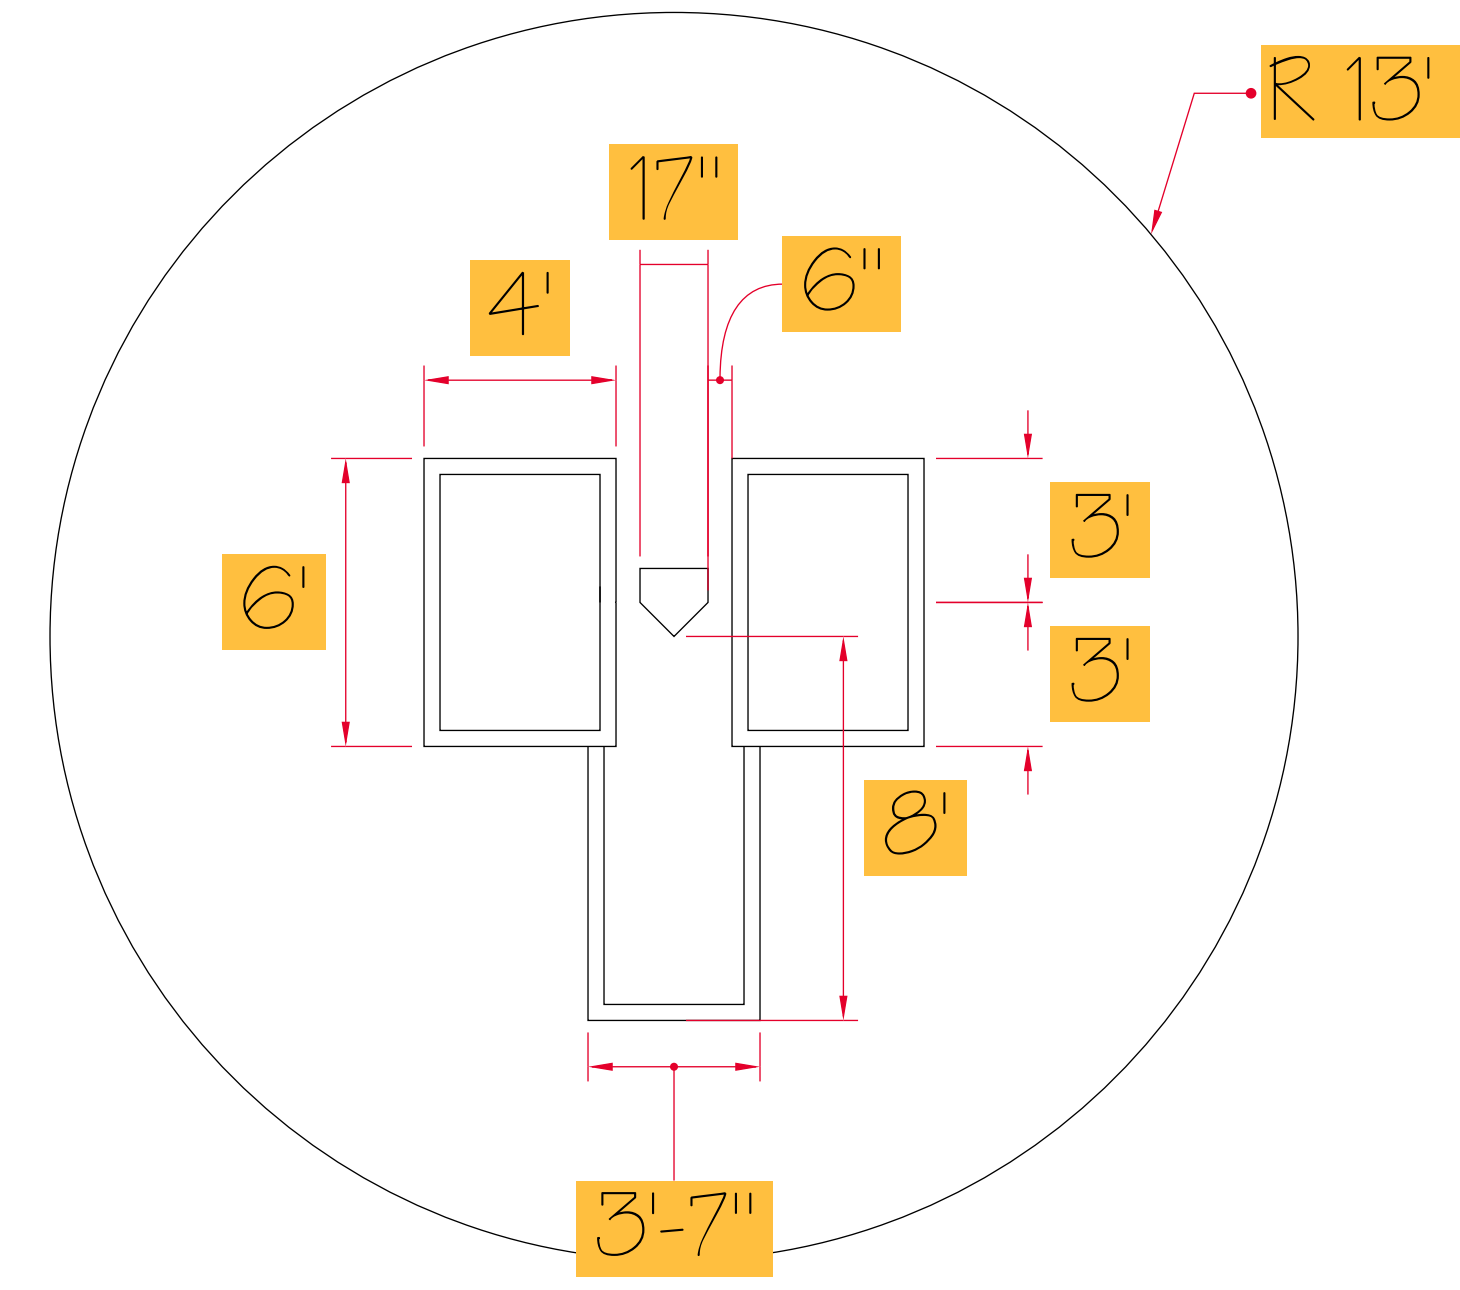

CATCHERS & BATTERS BOXES

Scale: 3/8" = 1.0'

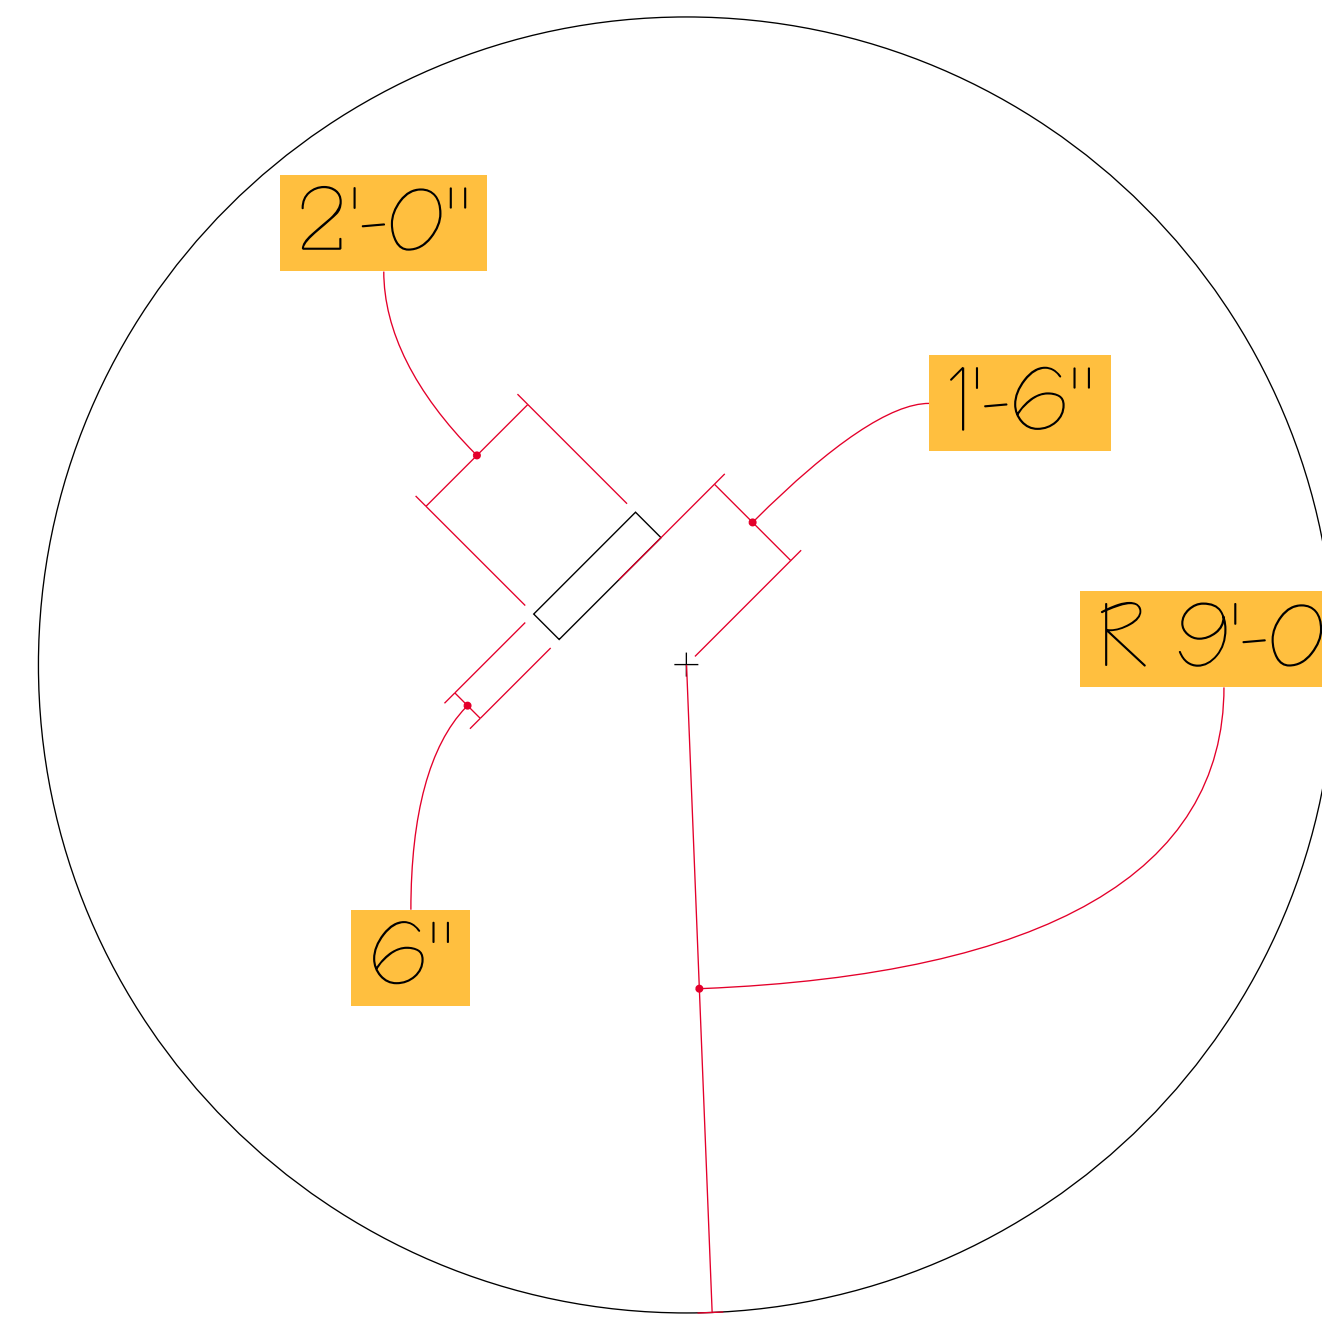

PITCHERS MOUND

ALL DIMENSIONS AND COLORS TO BE VERIFIED BEFORE ANY CONSTRUCTION BEGINS

Approved by: _____
 Signature: _____
 Print name: _____
 Title: _____
 Date: _____



MADISON MALLARDS
 2920 N Sherman Ave
 Madison, WI 53704