


EXHIBIT "A"
JULY 16, 2014

MGE EASEMENT DRAWING

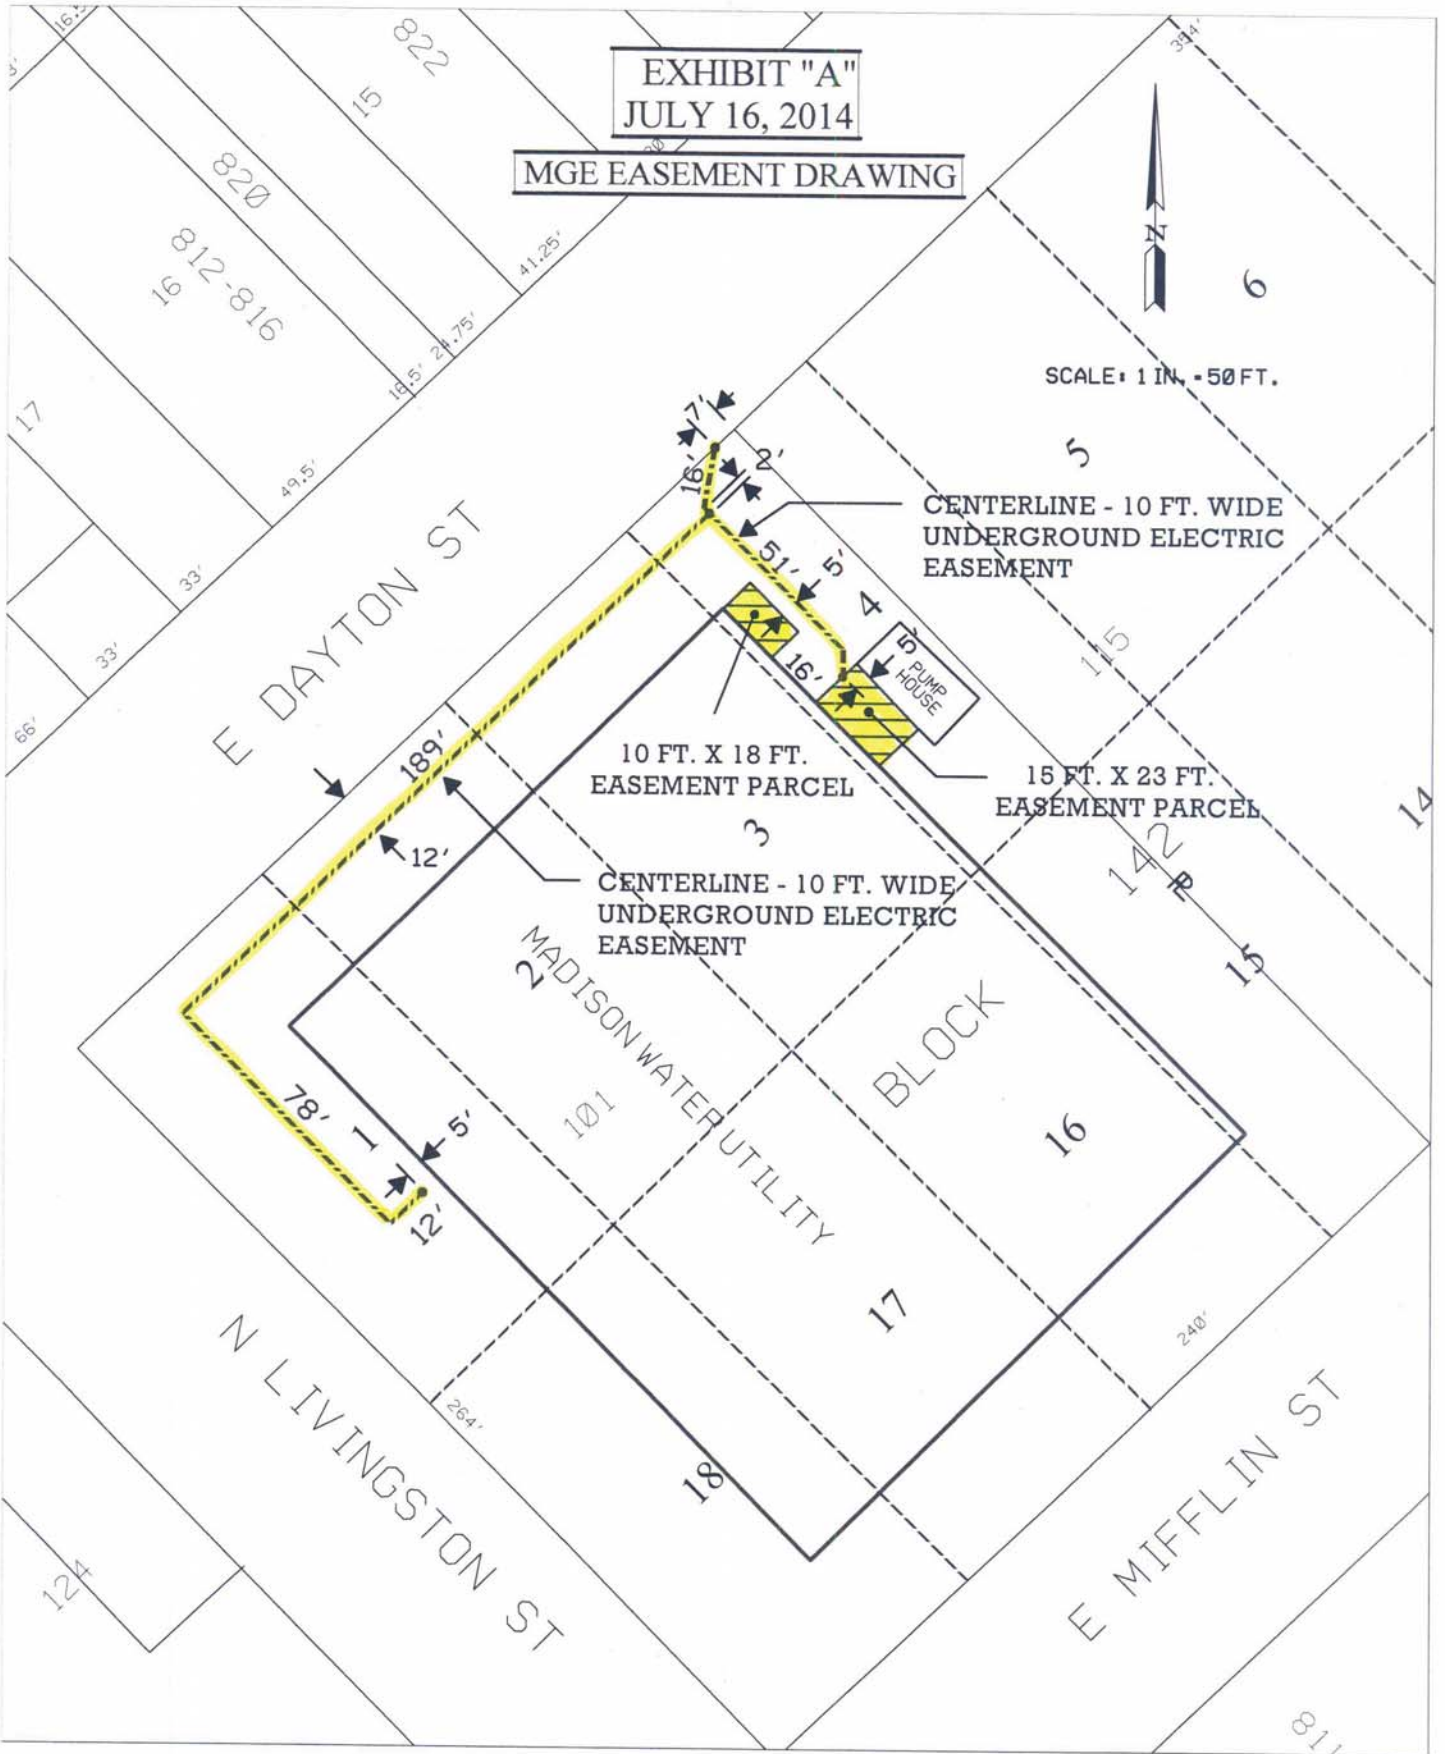

SCALE: 1 IN. = 50 FT.



CENTERLINE - 10 FT. WIDE
UNDERGROUND ELECTRIC
EASEMENT

10 FT. X 18 FT.
EASEMENT PARCEL

15 FT. X 23 FT.
EASEMENT PARCEL

CENTERLINE - 10 FT. WIDE
UNDERGROUND ELECTRIC
EASEMENT

MADISON WATER UTILITY

BLOCK

E DAYTON ST

N LIVINGSTON ST

E MIFFLIN ST

812-816

820

822

101

16

17

118

124

17

5

6

14

19

15

33'

49.5'

18.5' 24.75'

41.25'

26.4'

240'

142'

181

16.7'

2'

51'

5'

16'

12'

189'

78'

12'

5'

12'

39.4'

15

15

16.5'

66'

124

118

118

118

118