
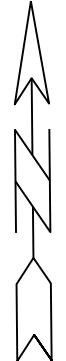



OFFICIAL MAP RESERVATION (Rev. 1-21-2021)

AMENDING AREAS RESERVED FOR STREETS & HIGHWAYS

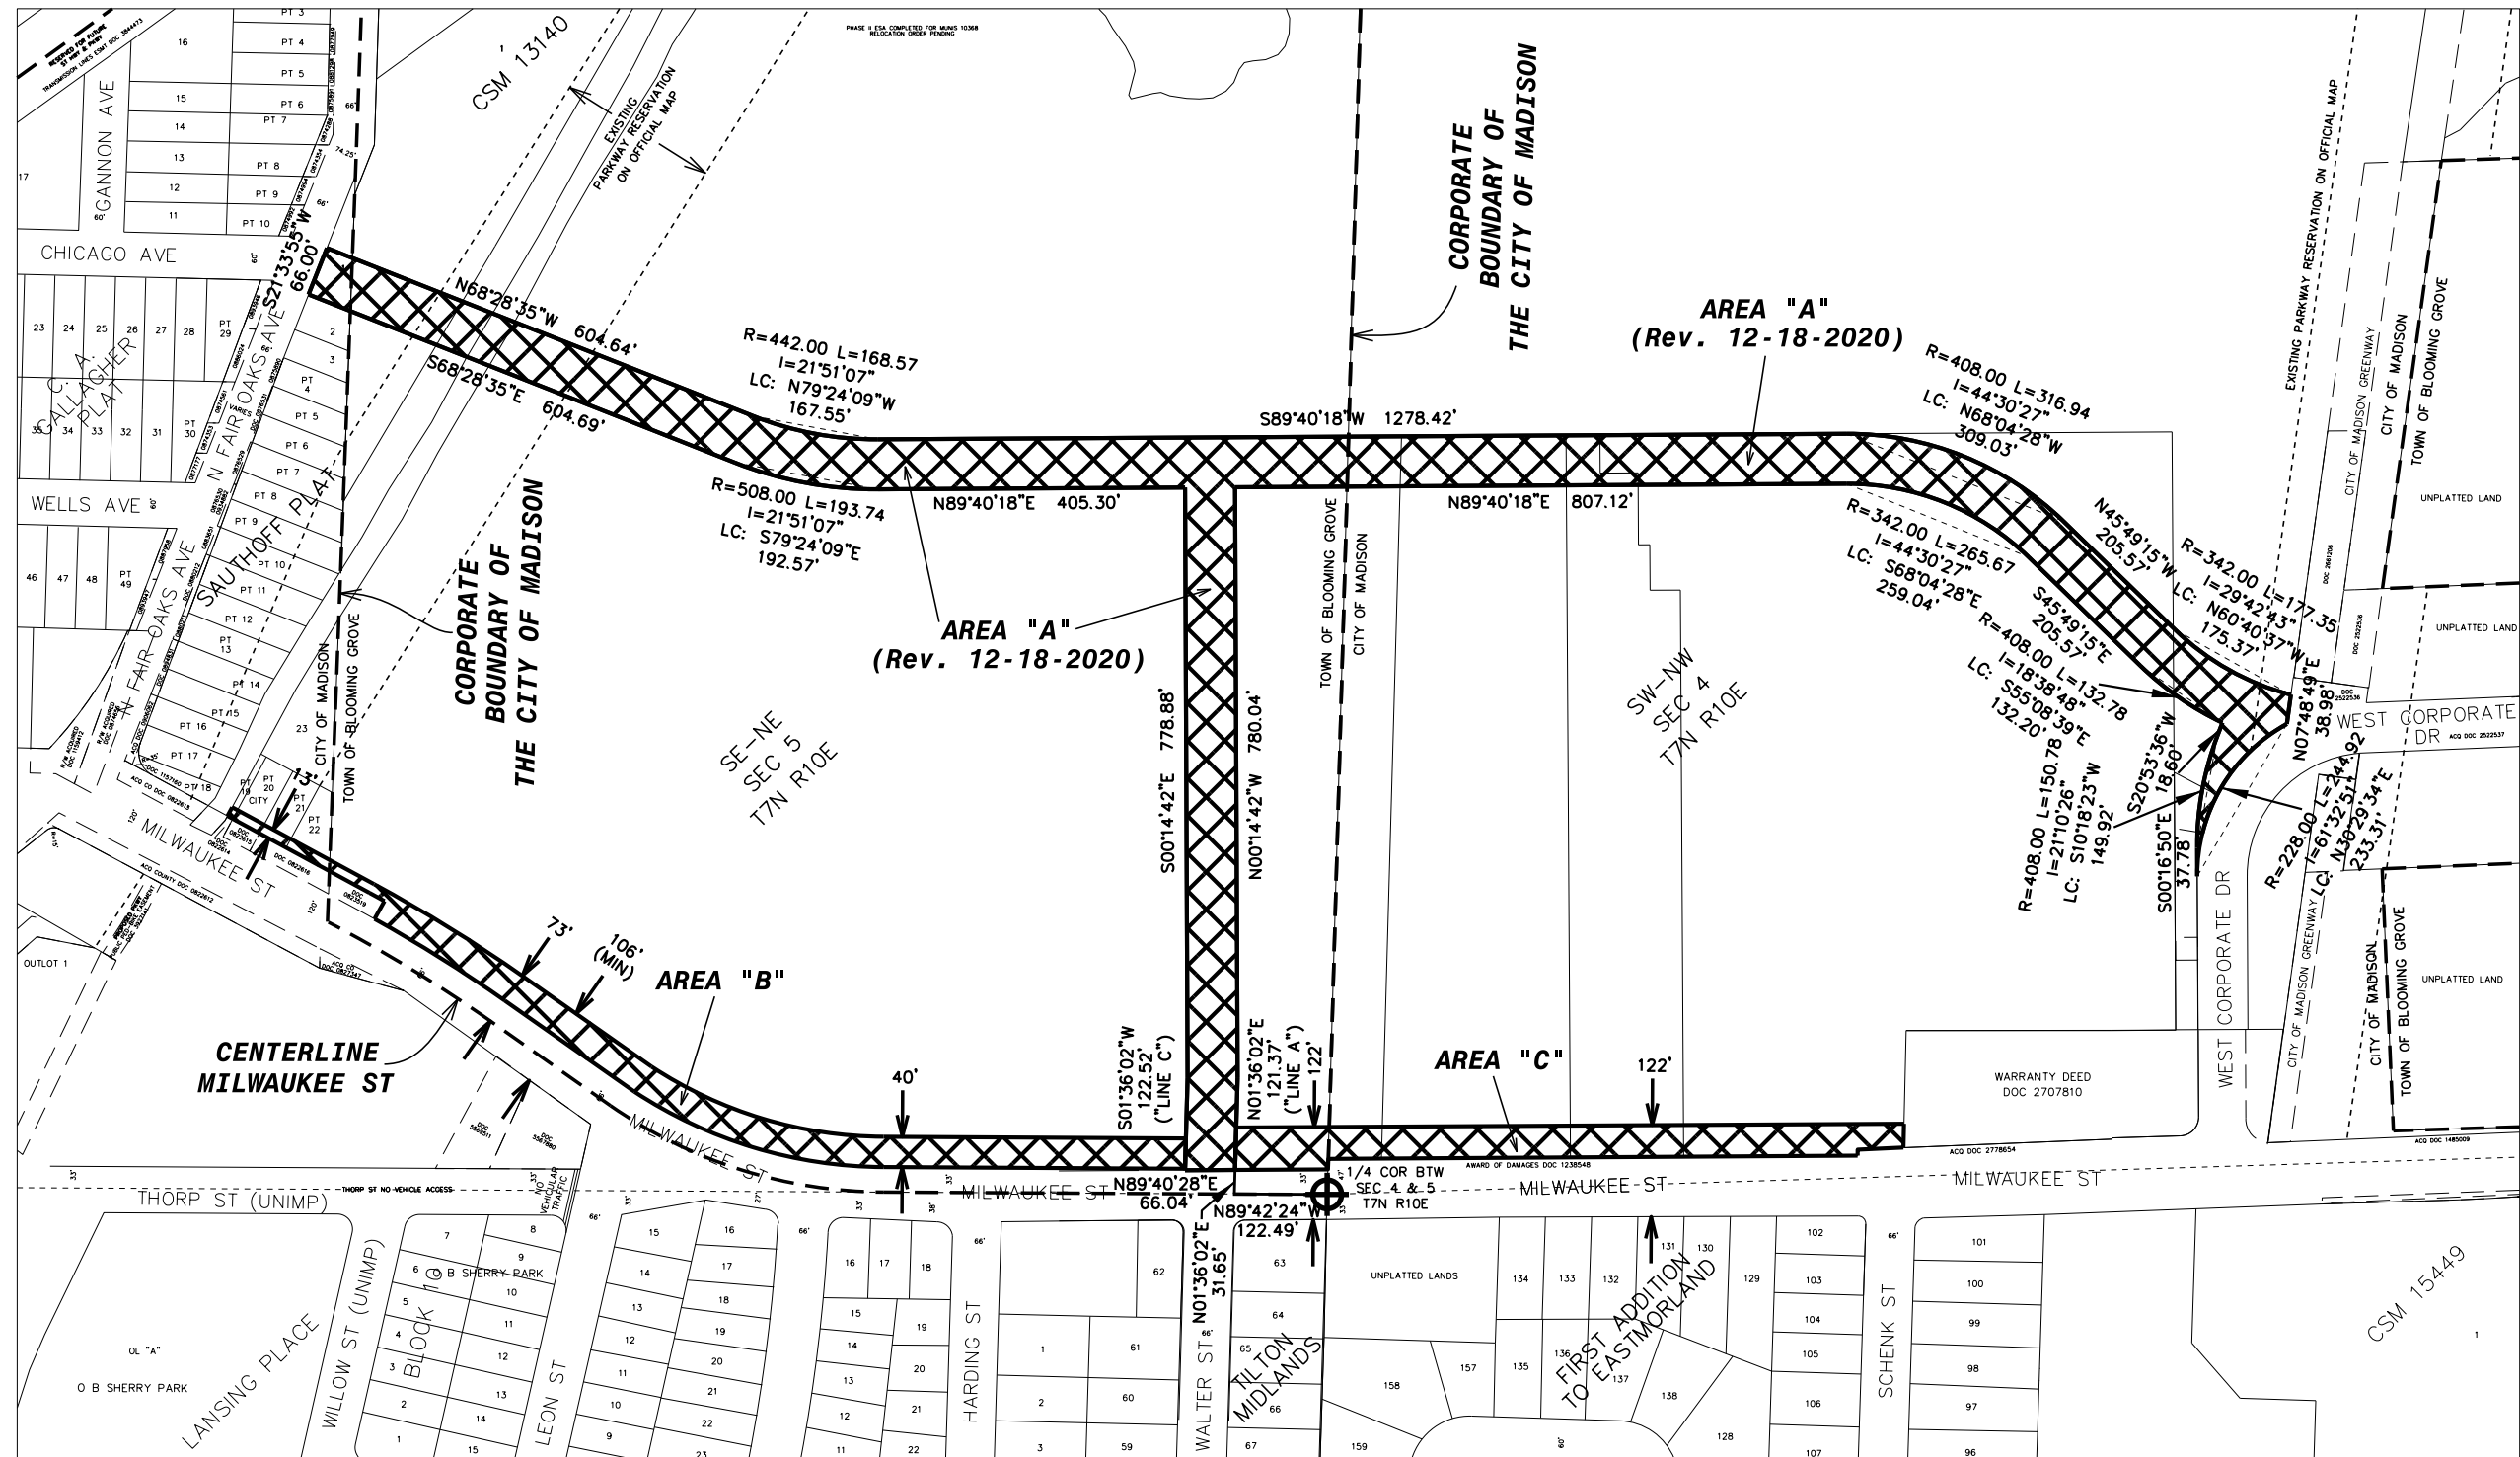

WCCS DANE ZONE (1997 ADJUSTMENT)
S LINE OF THE NE 1/4, SEC 5, T7N-R10E
BEARS: N 89° 42' 24" W

SCALE: 1"=250 FEET

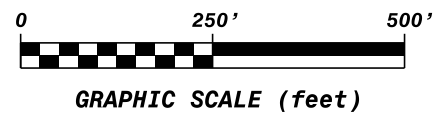

ENG PROJ# B000769
SEPT 4, 2020 Rev. JAN 21, 2021
Drawn by: DJS
Checked by: JRQ