


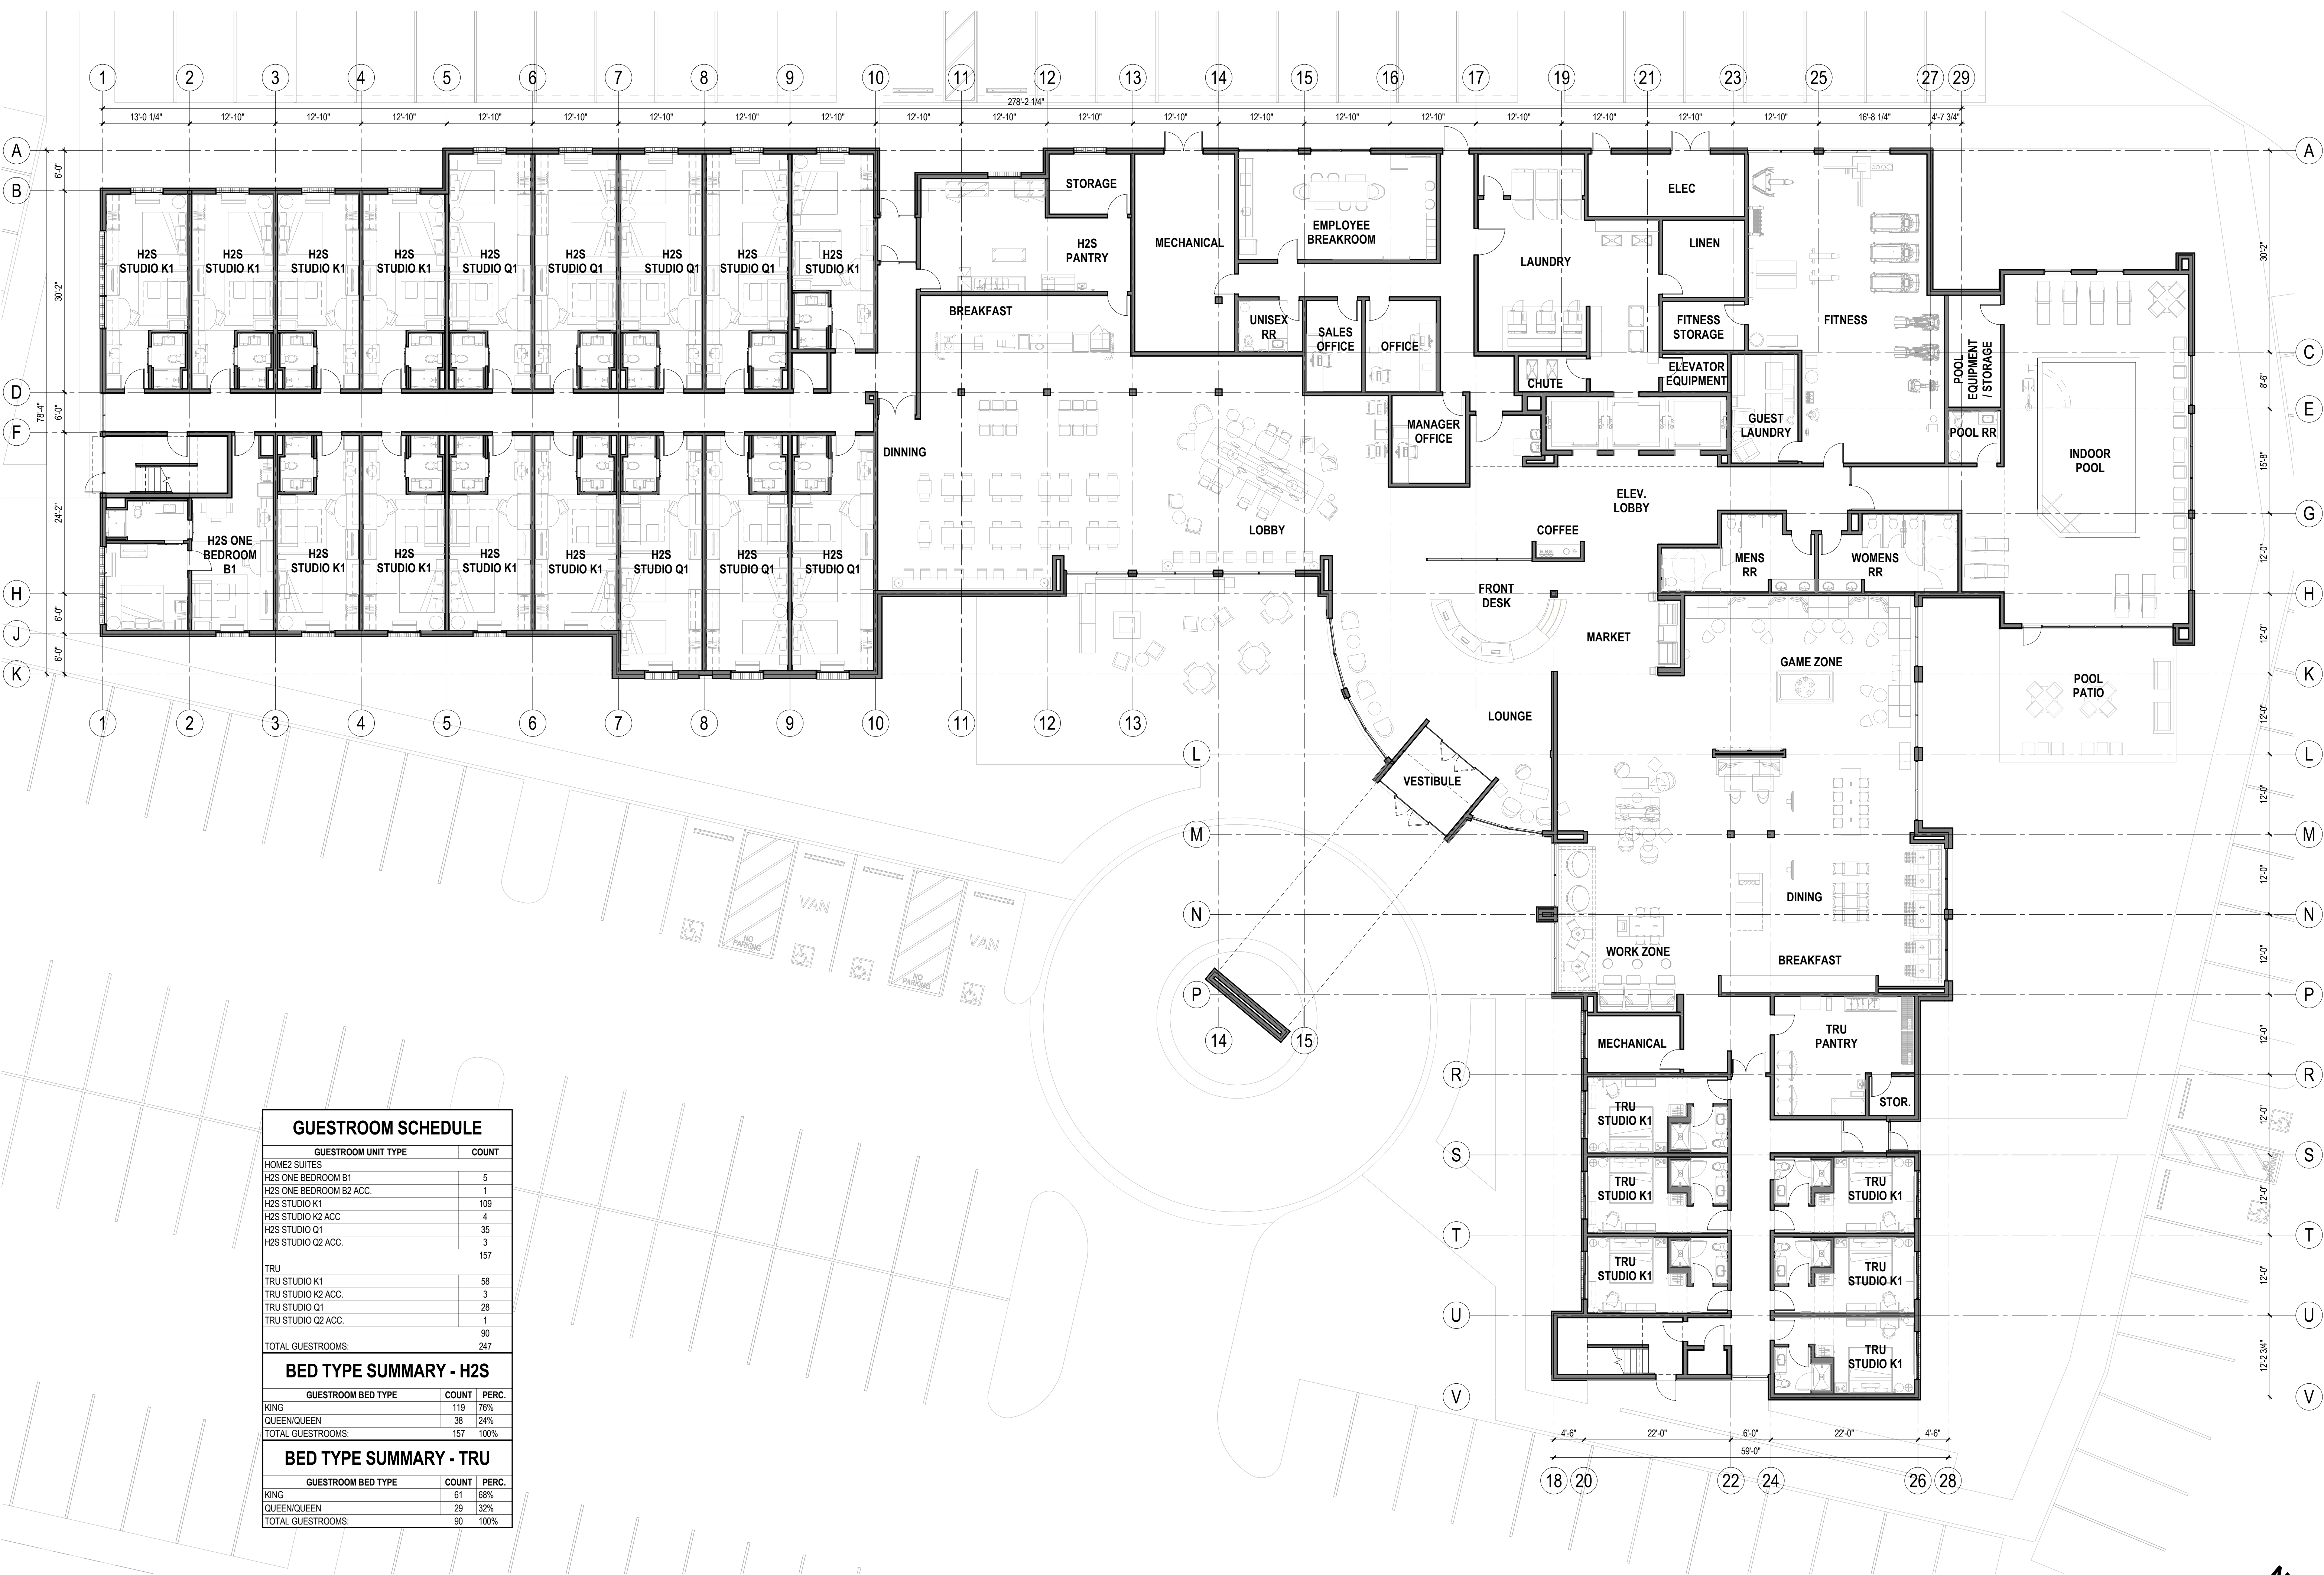



GUESTROOM SCHEDULE		
GUESTROOM UNIT TYPE		COUNT
HOME2 SUITES		
H2S ONE BEDROOM B1		5
H2S ONE BEDROOM B2 ACC.		1
H2S STUDIO K1		109
H2S STUDIO K2 ACC		4
H2S STUDIO Q1		35
H2S STUDIO Q2 ACC.		3
		157
TRU		
TRU STUDIO K1		58
TRU STUDIO K2 ACC.		3
TRU STUDIO Q1		28
TRU STUDIO Q2 ACC.		1
		90
TOTAL GUESTROOMS:		247

BED TYPE SUMMARY - H2S		
GUESTROOM BED TYPE	COUNT	PERC.
KING	119	76%
QUEEN/QUEEN	38	24%
TOTAL GUESTROOMS:	157	100%

BED TYPE SUMMARY - TRU		
GUESTROOM BED TYPE	COUNT	PERC.
KING	61	68%
QUEEN/QUEEN	29	32%
TOTAL GUESTROOMS:	90	100%

1 FLOOR PLAN - LEVEL 1
3/32" = 1'-0"

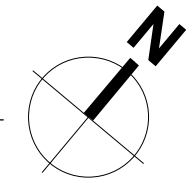

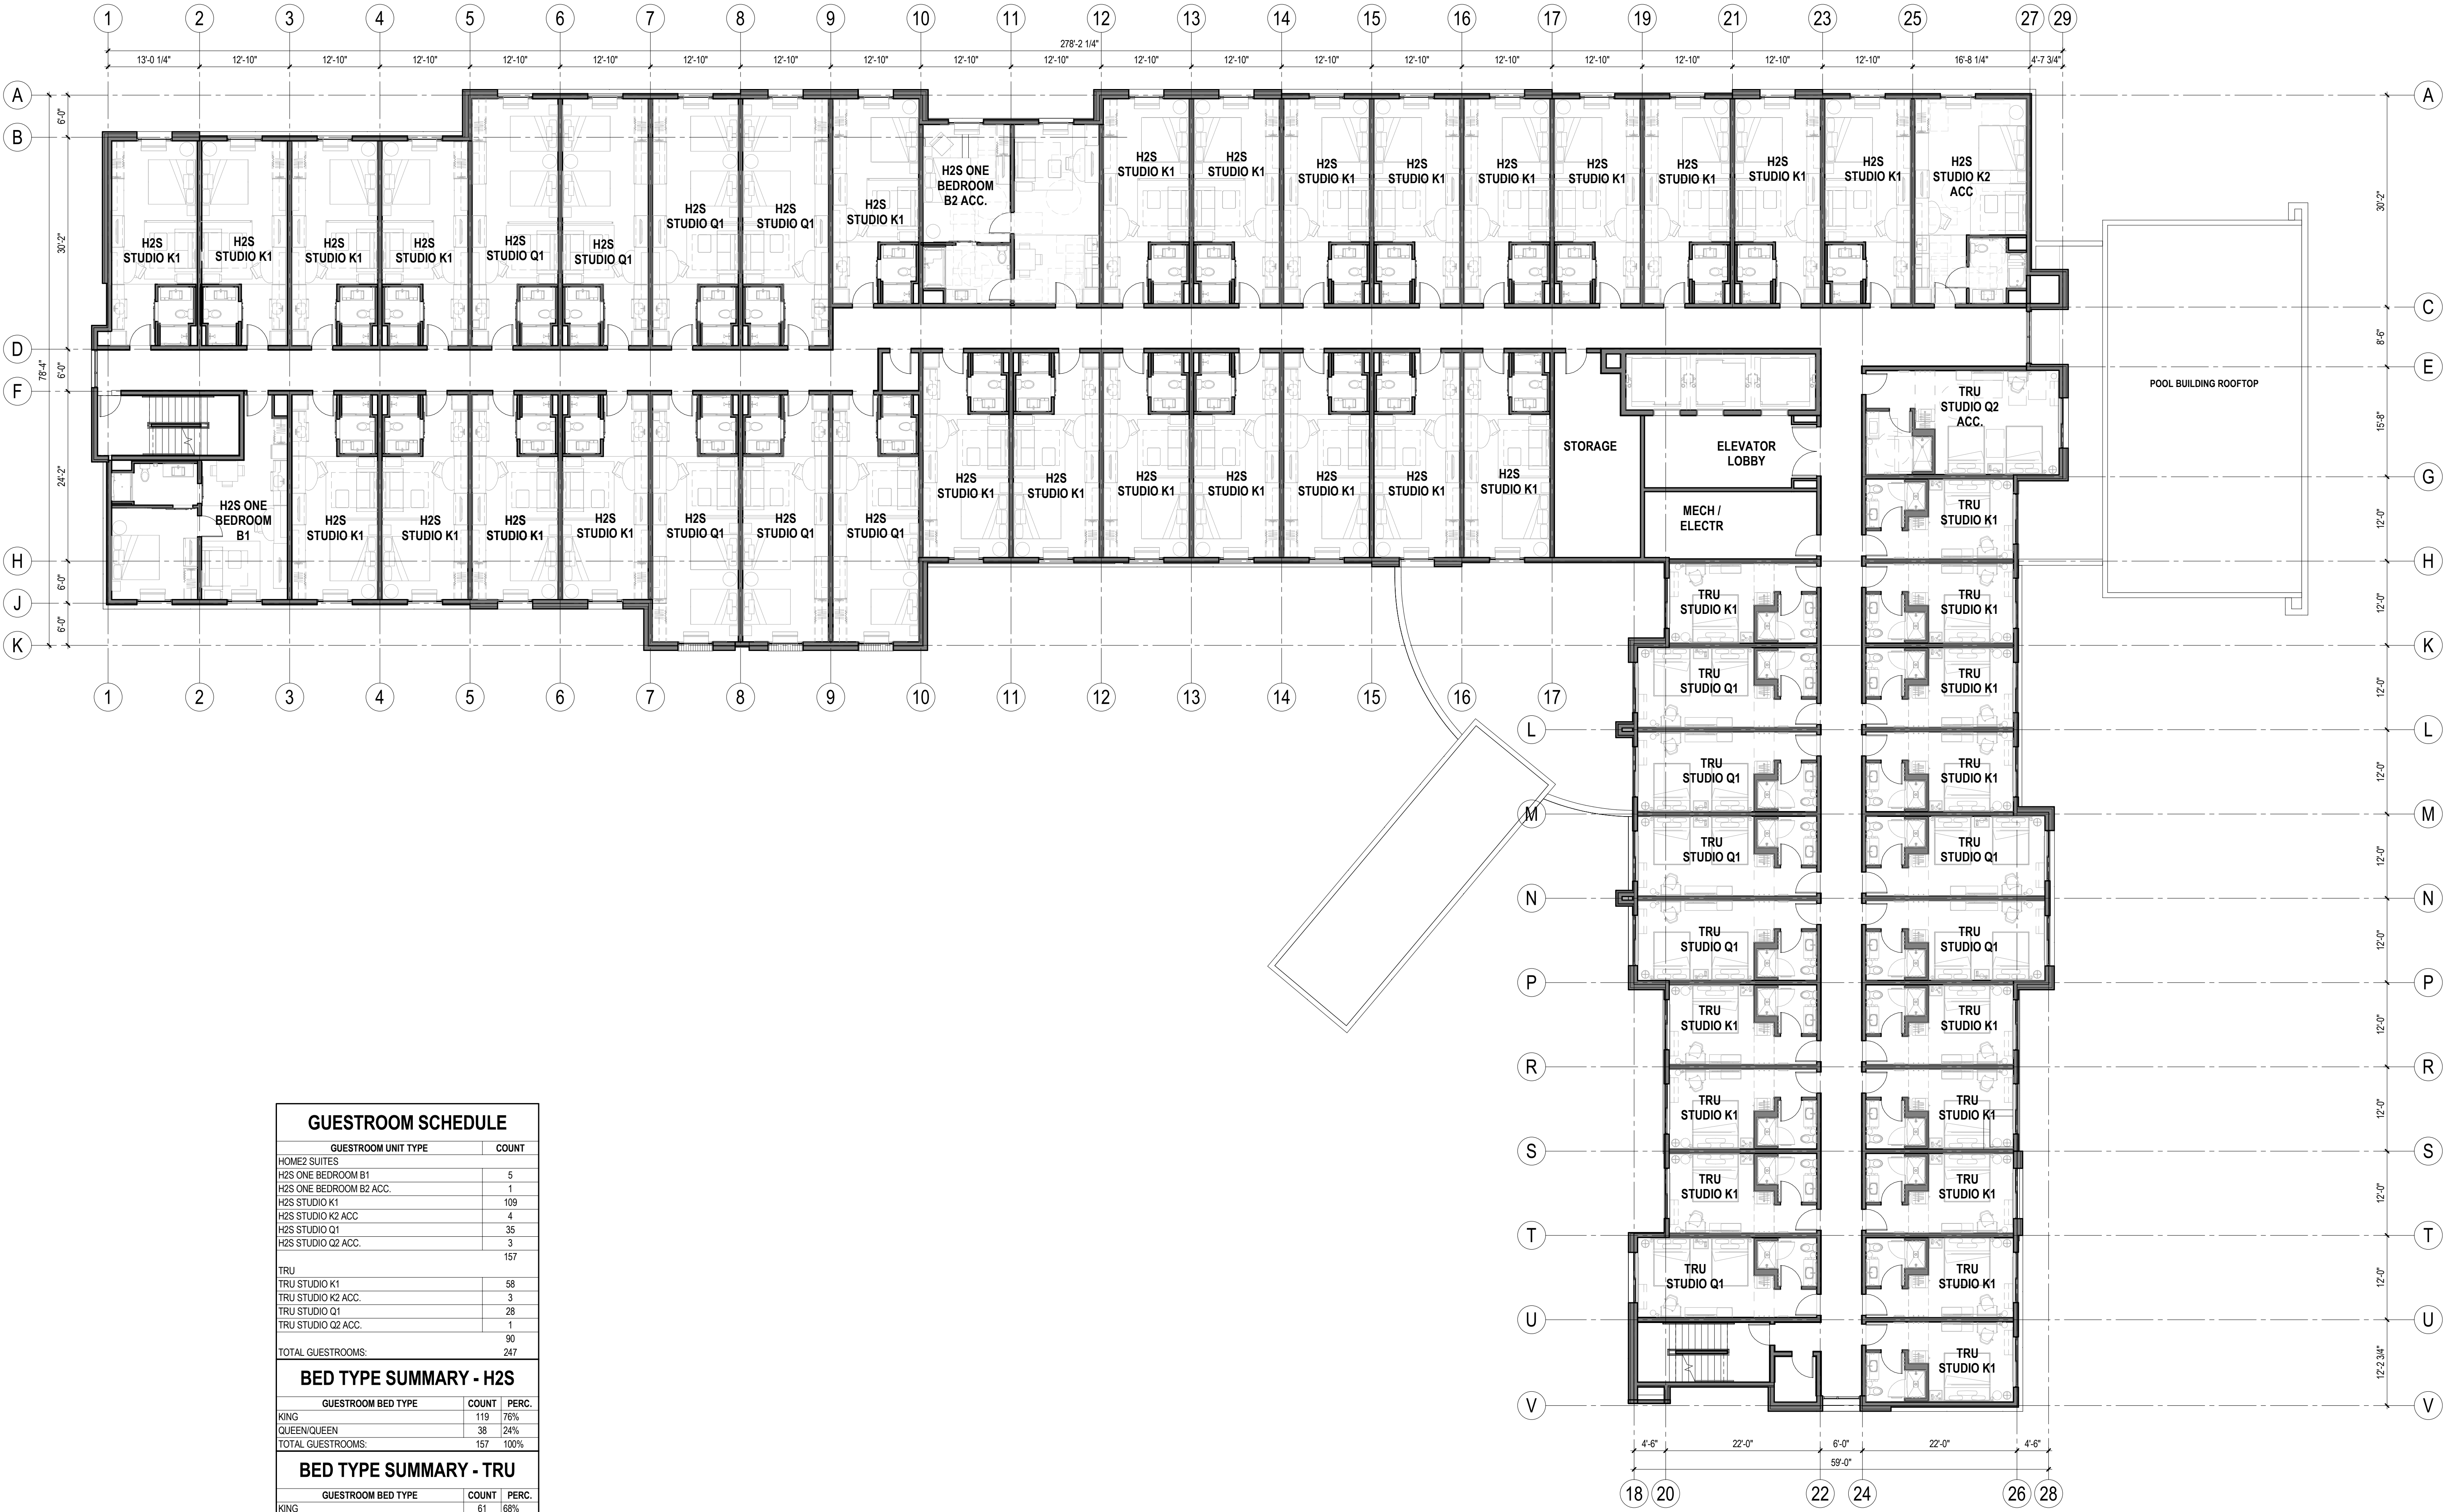



GUESTROOM SCHEDULE		
GUESTROOM UNIT TYPE		COUNT
HOME2 SUITES		
H2S ONE BEDROOM B1		5
H2S ONE BEDROOM B2 ACC.		1
H2S STUDIO K1		109
H2S STUDIO K2 ACC		4
H2S STUDIO Q1		35
H2S STUDIO Q2 ACC.		3
		157
TRU		
TRU STUDIO K1		58
TRU STUDIO K2 ACC.		3
TRU STUDIO Q1		28
TRU STUDIO Q2 ACC.		1
		90
TOTAL GUESTROOMS:		247

BED TYPE SUMMARY - H2S		
GUESTROOM BED TYPE	COUNT	PERC.
KING	119	76%
QUEEN/QUEEN	38	24%
TOTAL GUESTROOMS:	157	100%

BED TYPE SUMMARY - TRU		
GUESTROOM BED TYPE	COUNT	PERC.
KING	61	68%
QUEEN/QUEEN	29	32%
TOTAL GUESTROOMS:	90	100%

1 FLOOR PLAN - LEVEL 2
3/32" = 1'-0"

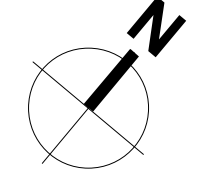


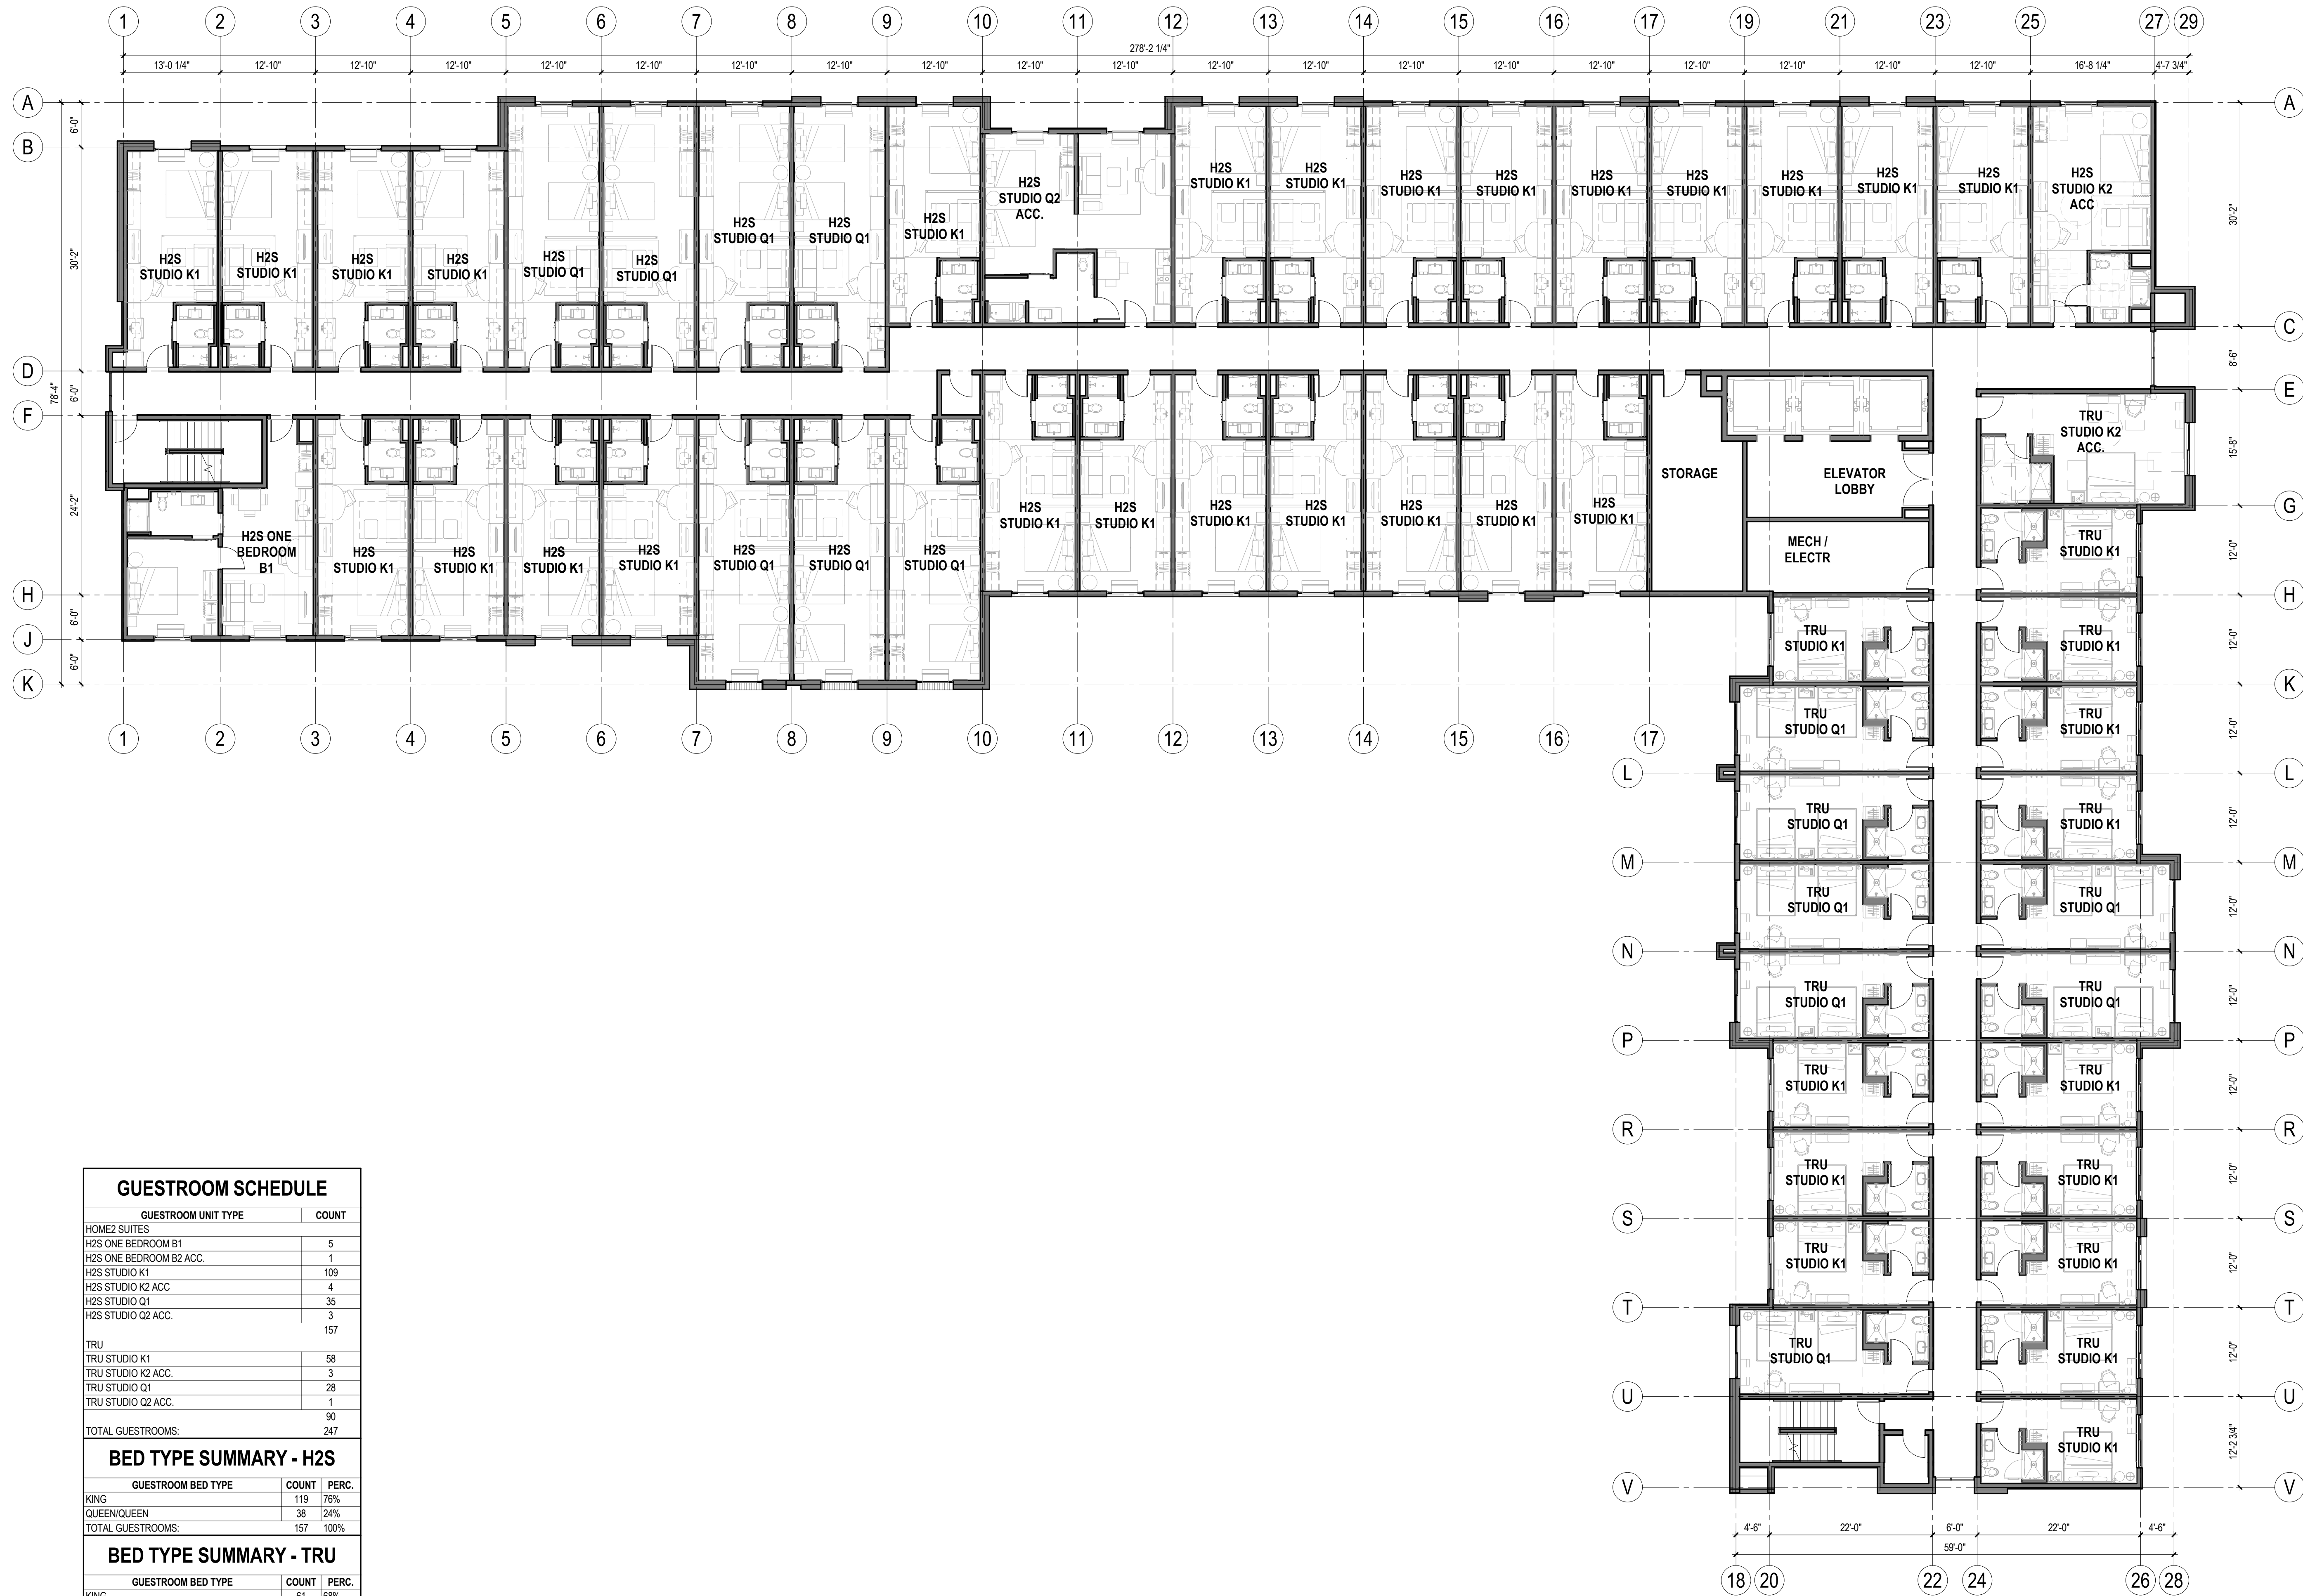

GUESTROOM SCHEDULE		
GUESTROOM UNIT TYPE		COUNT
HOME2 SUITES		
H2S ONE BEDROOM B1		5
H2S ONE BEDROOM B2 ACC.		1
H2S STUDIO K1		109
H2S STUDIO K2 ACC		4
H2S STUDIO Q1		35
H2S STUDIO Q2 ACC.		3
		157
TRU		
TRU STUDIO K1		58
TRU STUDIO K2 ACC.		3
TRU STUDIO Q1		28
TRU STUDIO Q2 ACC.		1
		90
TOTAL GUESTROOMS:		247

BED TYPE SUMMARY - H2S		
GUESTROOM BED TYPE	COUNT	PERC.
KING	119	76%
QUEEN/QUEEN	38	24%
TOTAL GUESTROOMS:	157	100%

BED TYPE SUMMARY - TRU		
GUESTROOM BED TYPE	COUNT	PERC.
KING	61	68%
QUEEN/QUEEN	29	32%
TOTAL GUESTROOMS:	90	100%

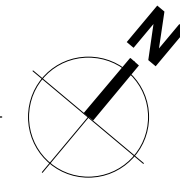



1 SOUTH ELEVATION
3/32" = 1'-0"



2 WEST ELEVATION
3/32" = 1'-0"

EXTERIOR FINISH LEGEND		
SYMBOL	ID	DESCRIPTION
	PT1	EIFS
	PT2	EIFS
	PT3	EIFS
	BD1	LAP SIDING
	BD2	LAP SIDING
	ST1	BRICK VENEER
	FC1	FIBER CEMENT REVEAL PANEL SYSTEM - JAMES HARDIE
	FC2	FIBER CEMENT REVEAL PANEL SYSTEM - JAMES HARDIE

EXTERIOR FINISH LEGEND		
SYMBOL	ID	DESCRIPTION
	PT1	EIFS
	PT2	EIFS
	PT3	EIFS
	BD1	LAP SIDING
	BD2	LAP SIDING
	ST1	BRICK VENEER
	FC1	FIBER CEMENT REVEAL PANEL SYSTEM - JAMES HARDIE
	FC2	FIBER CEMENT REVEAL PANEL SYSTEM - JAMES HARDIE

NOT FOR CONSTRUCTION

H2S & TRU DUAL BRAND by HILTON

5-STORY, 247 GUESTROOMS

MADISON, WI

PROJECT NUMBER: 18 068

BUILDING
ELEVATIONS

DR-3.2



2 NORTH ELEVATION
3/32" = 1'-0"



1 EAST ELEVATION
3/32" = 1'-0"



H2S & TRU DUAL BRAND by HILTON
5-STORY, 247 GUESTROOMS

MADISON, WI

PROJECT NUMBER: 18 068

3D VIEWS