

Sleep Inn & Suites



Bauer & Raether



Existing Site



Site Context Aerial
City of Madison Well 31
March 11, 2015





City of Madison Well 31
March 11, 2015



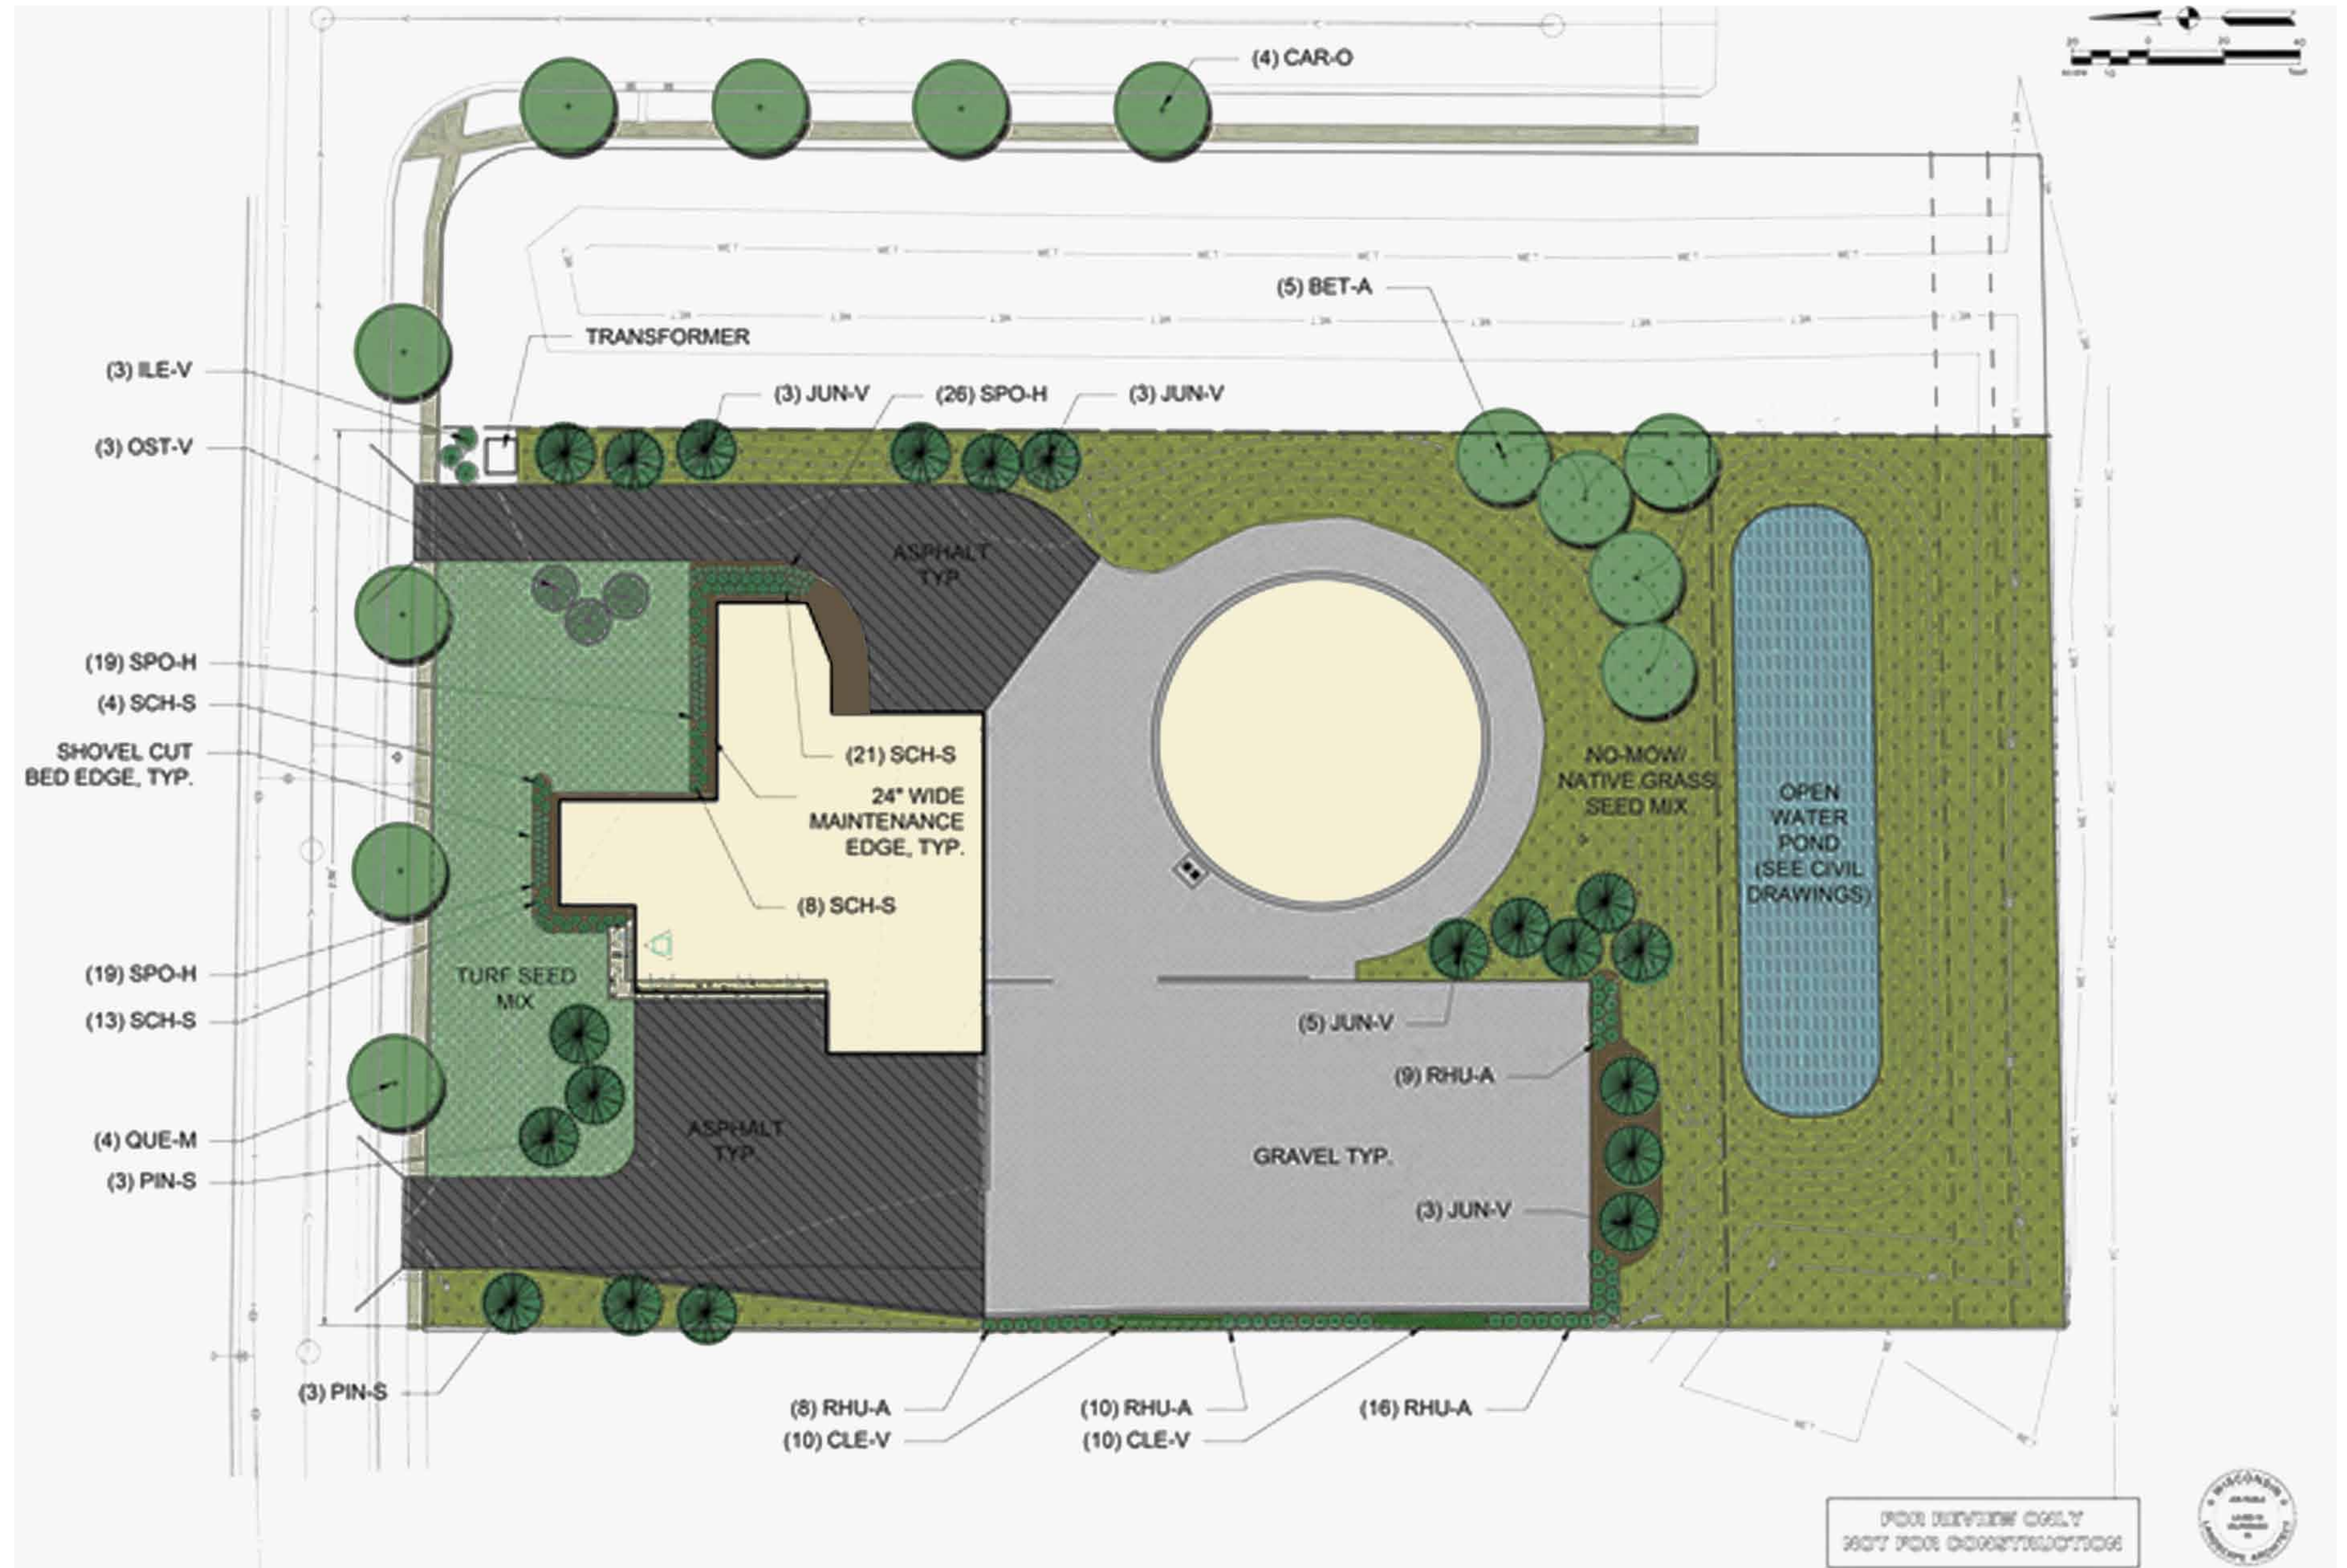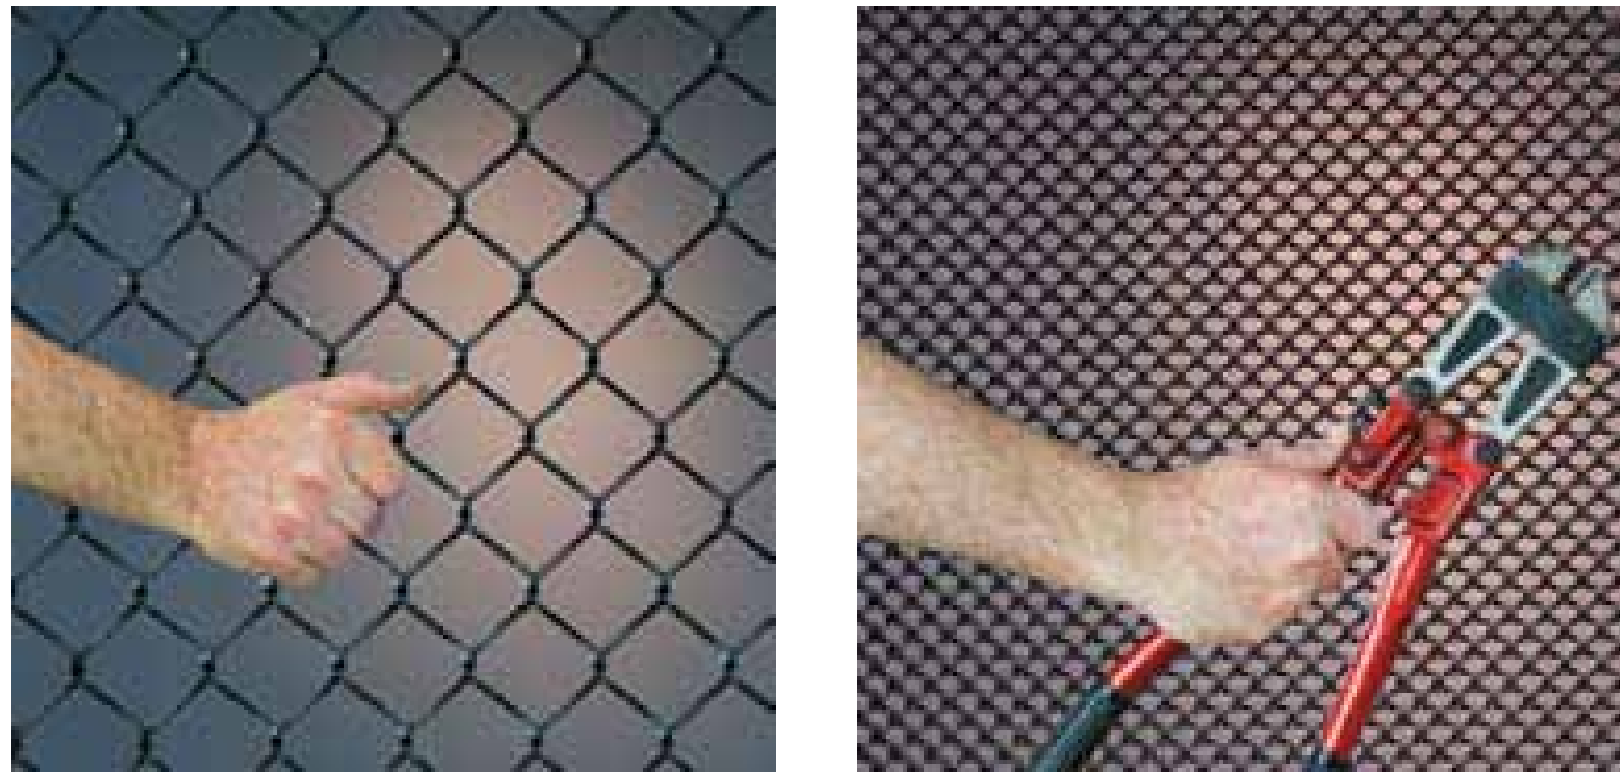


Site Landscape Plan
 City of Madison Well 31
 March 11, 2015






2 NORTH ELEVATION
A02 1/8" = 1'-0"

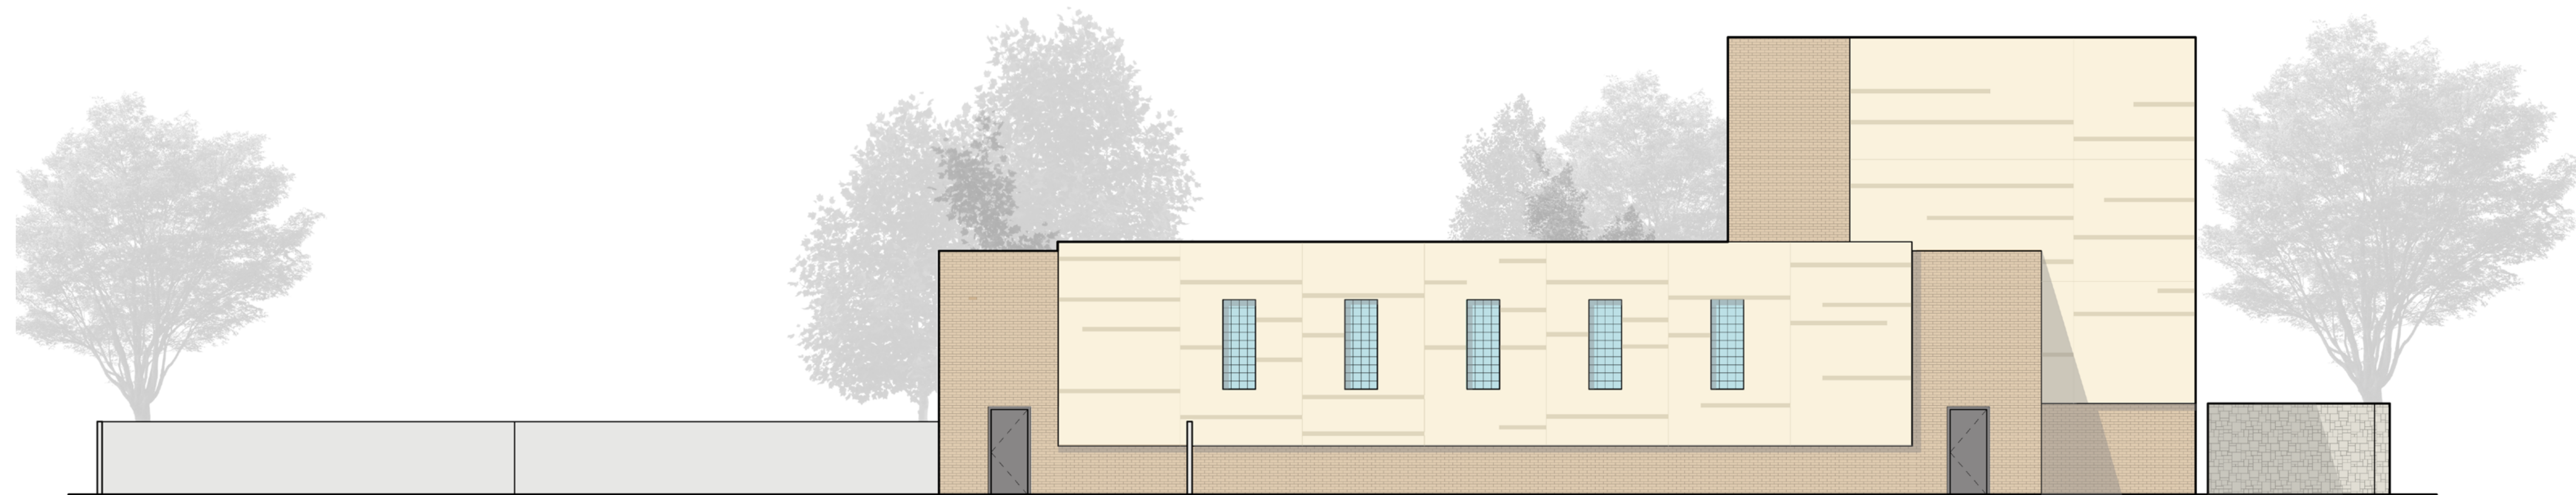


1 SOUTH ELEVATION
A02 1/8" = 1'-0"

Proposed Elevations
City of Madison Well 31
March 11, 2015



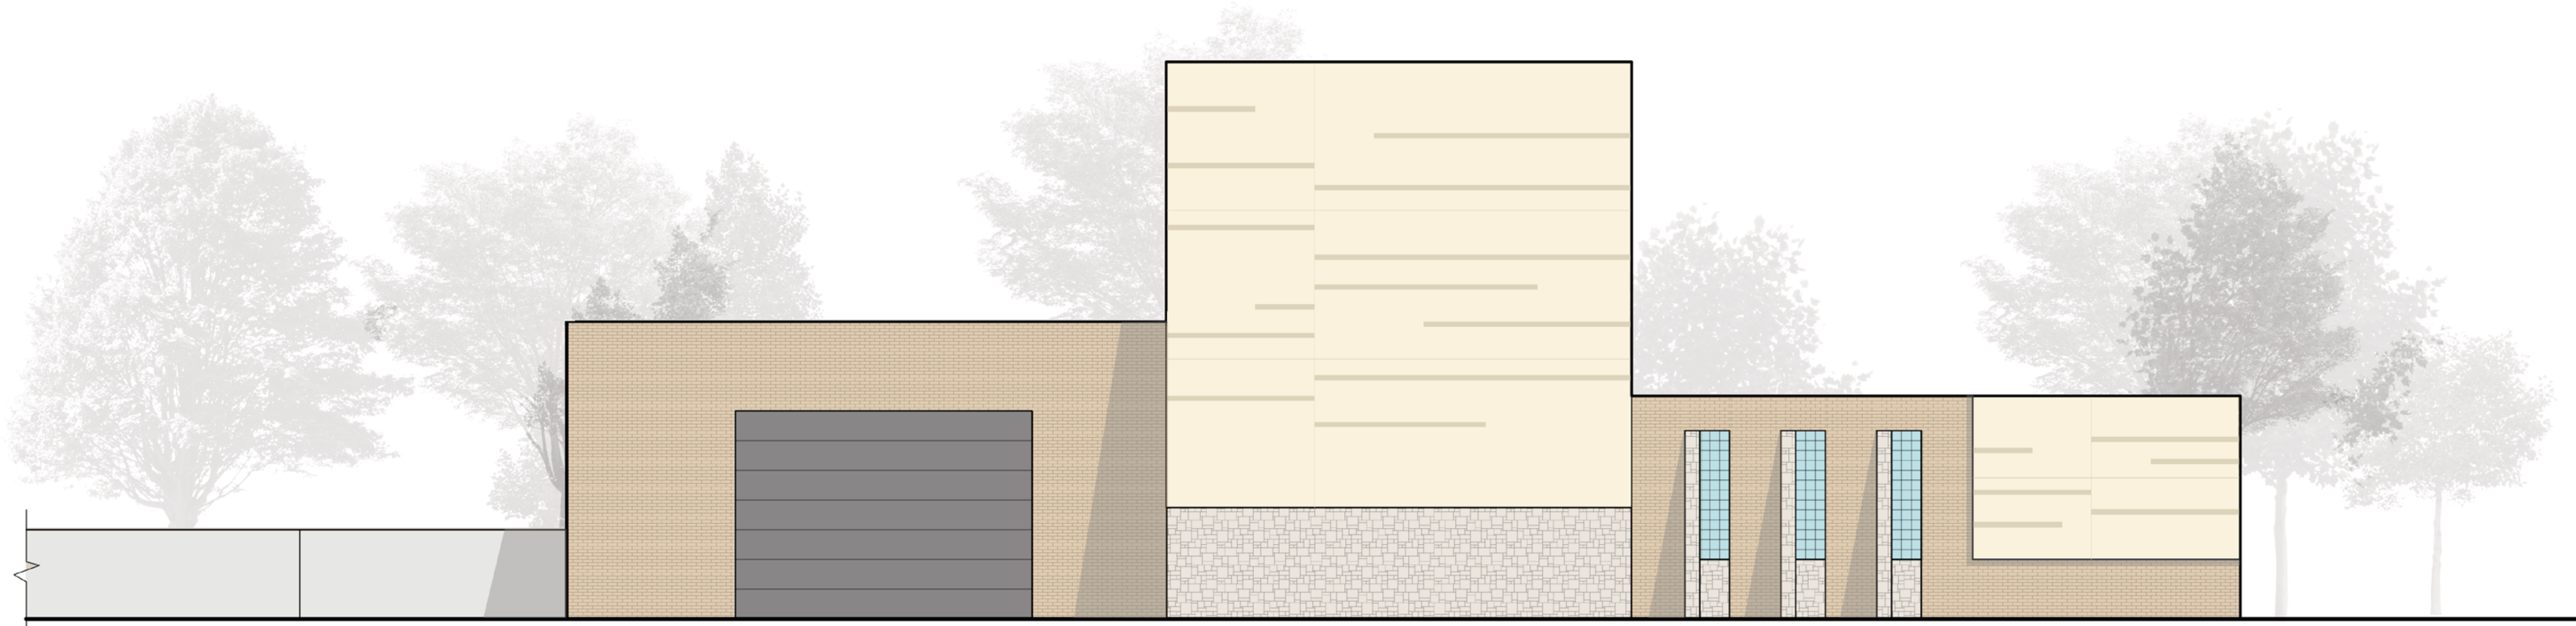

2 EAST ELEVATION
A03 1/8" = 1'-0"

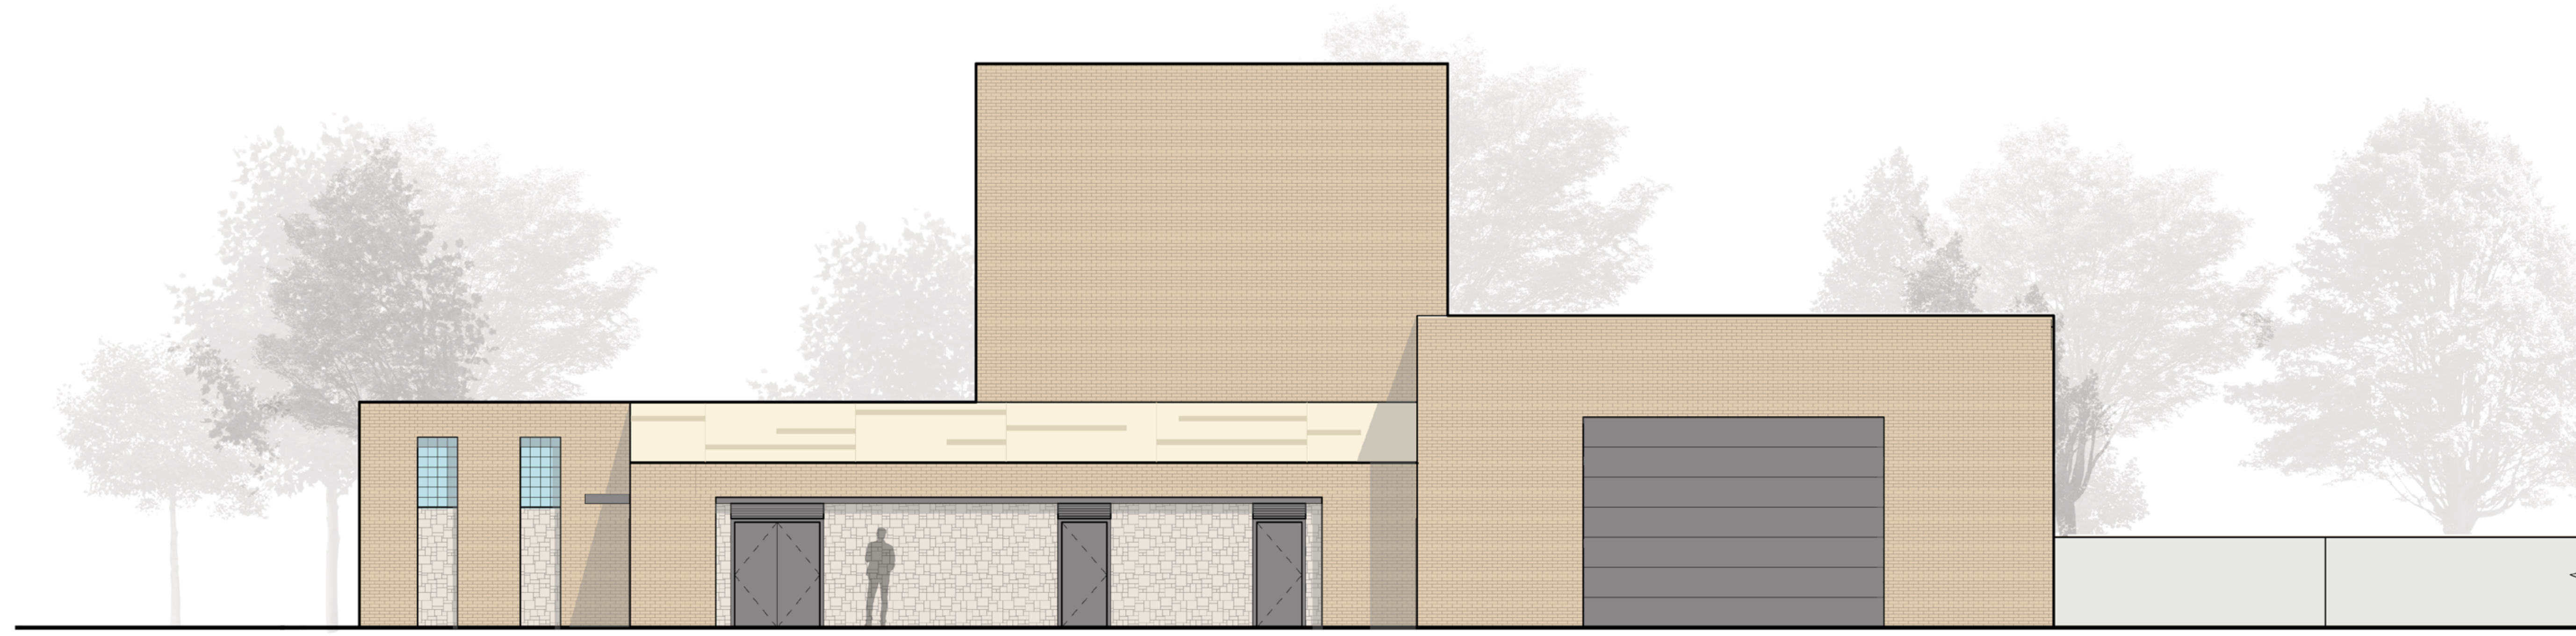

1 WEST ELEVATION
A03 1/8" = 1'-0"

Proposed Elevations
City of Madison Well 31
March 11, 2015

