

**402 WILSON STREET**

402 W. WILSON STREET  
MADISON, WI 53703

Owner  
BEAR DEVELOPMENT  
4011 80TH STREET  
KENOSHA, WI 53142


PROJECT NUMBER 223435.00

ISSUED FOR:


LAND USE APPLICATION 05-31-22

REVISION FOR:

NO.	DESCRIPTION	DATE

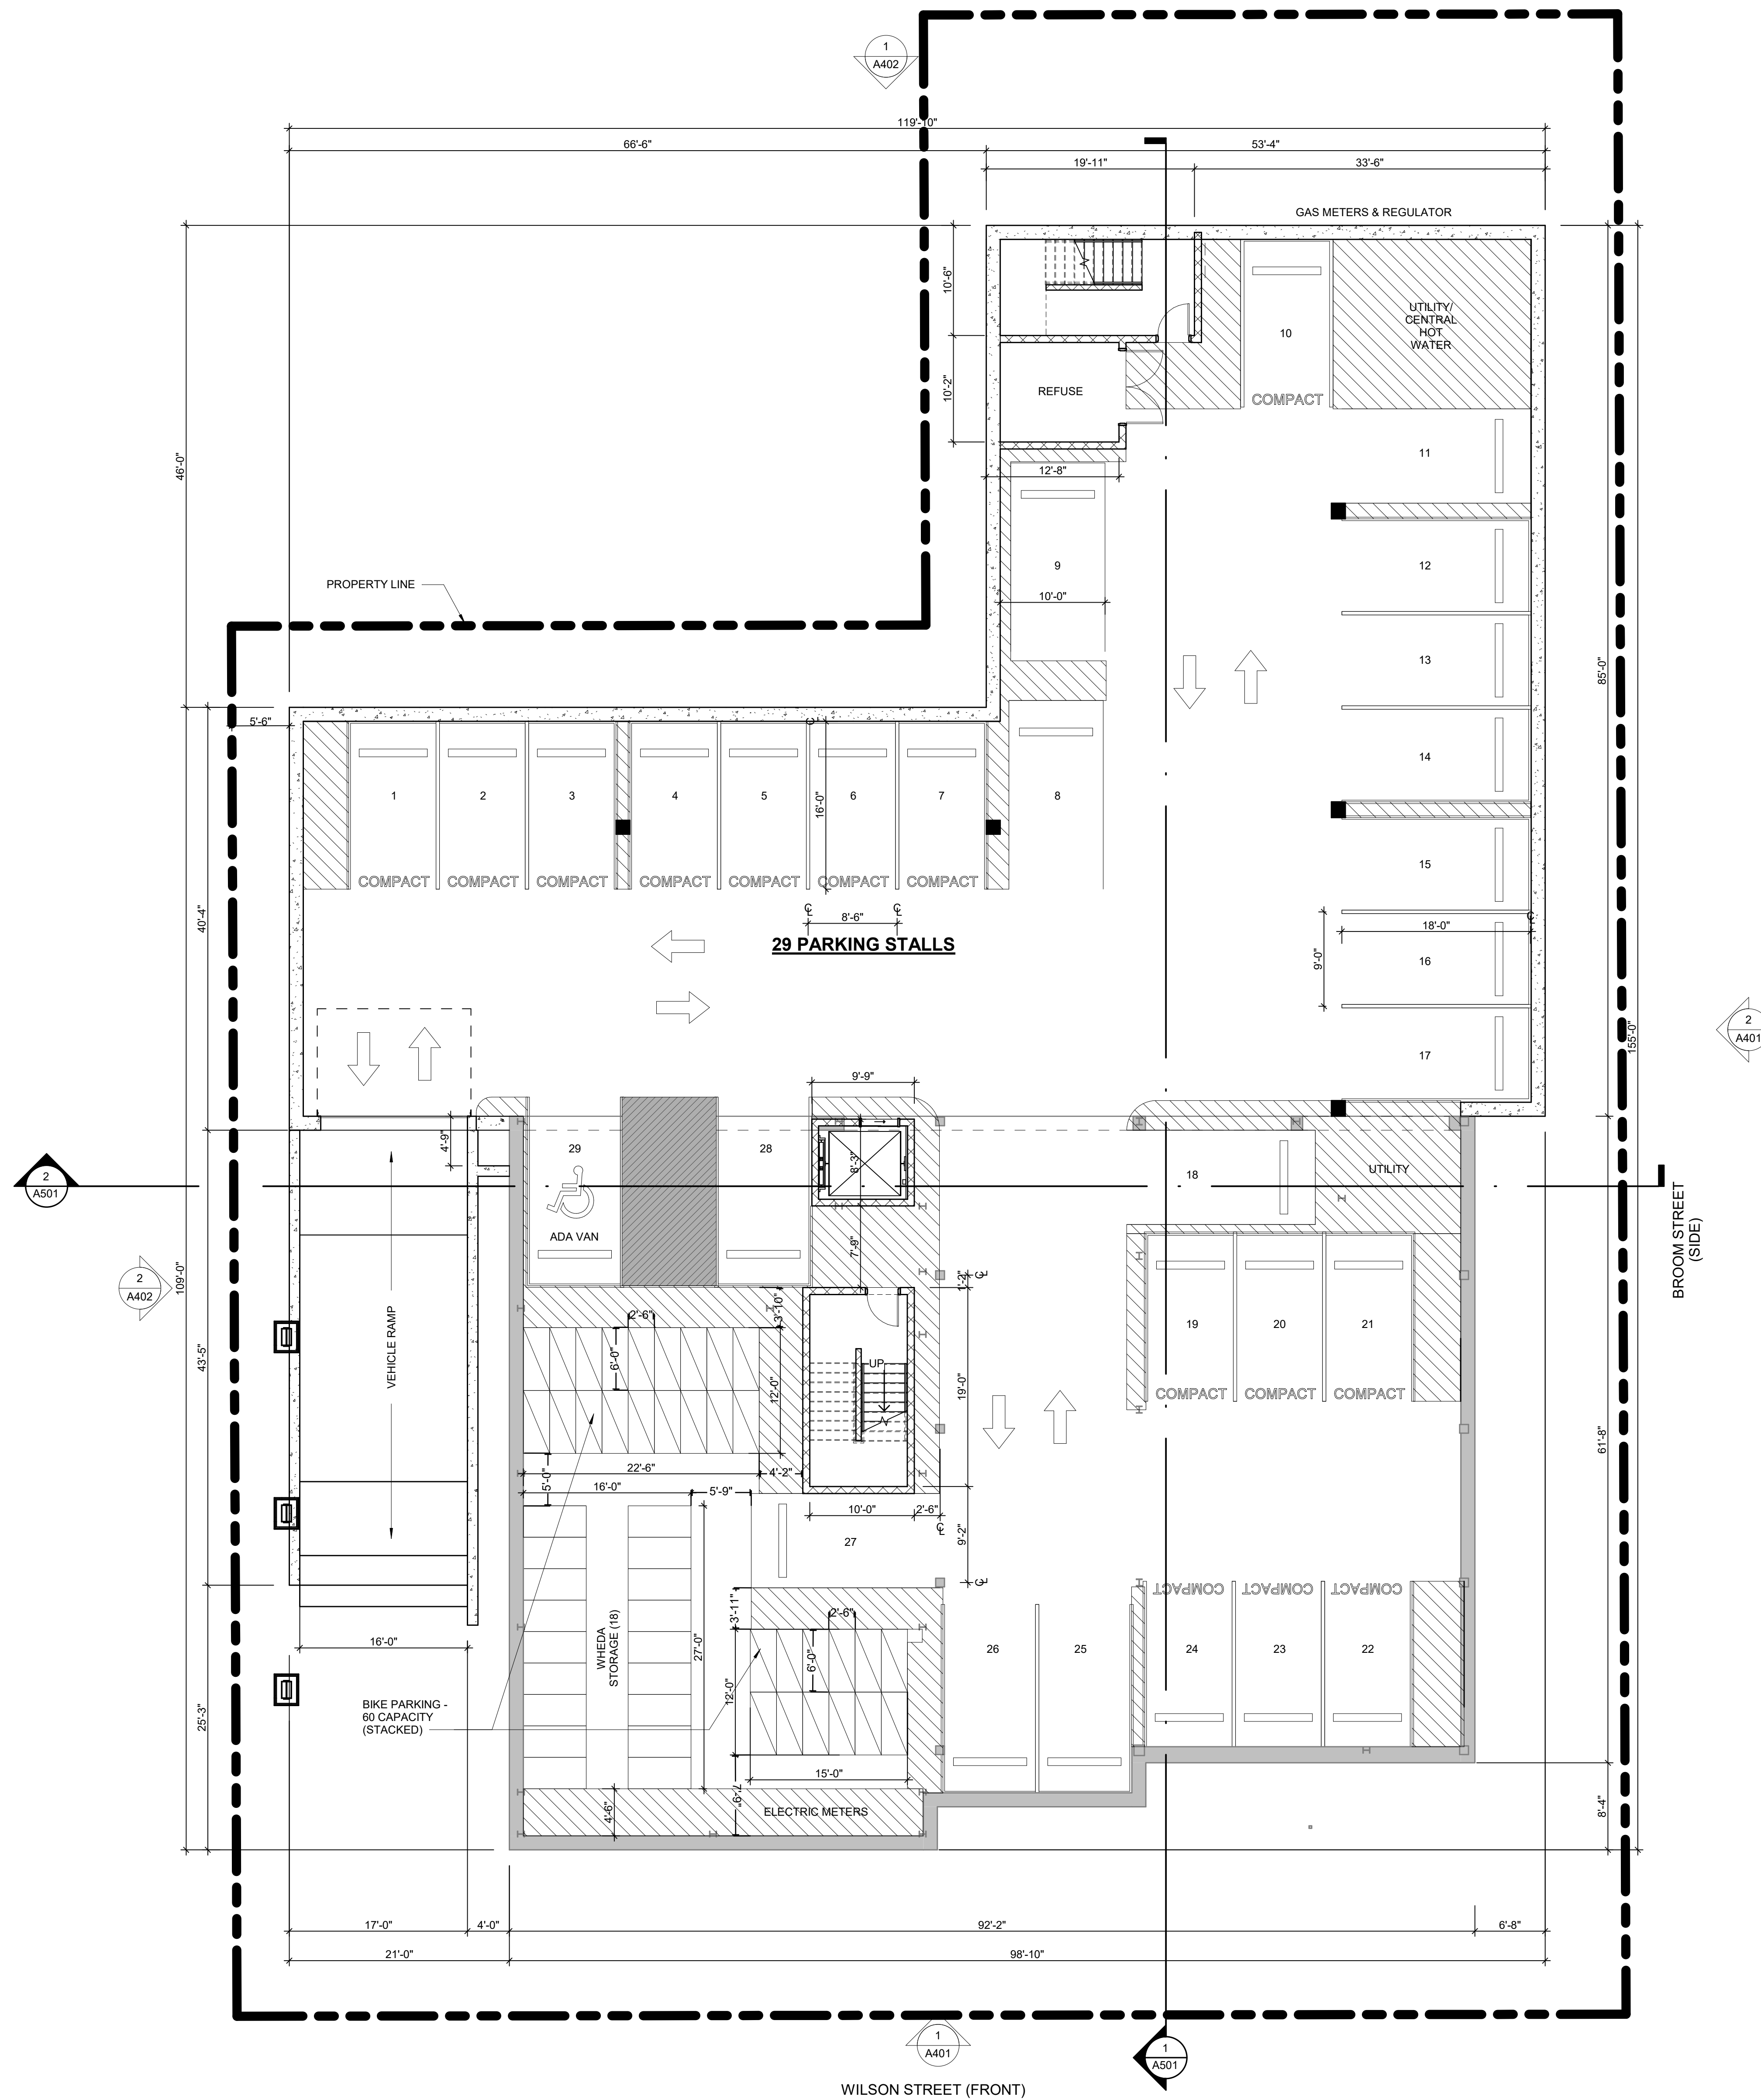

1 LOWER LEVEL - LUA  
SCALE: 1/8" = 1'-0"

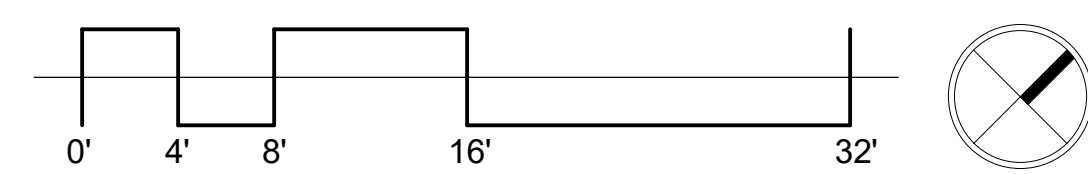

DRAWN BY \_\_\_\_\_ Author  
CHECKED BY \_\_\_\_\_ Checker

**LOWER LEVEL PLAN**