


1 DUCK BLIND-WOOD DECK SECTION
1/4"=1'-0"

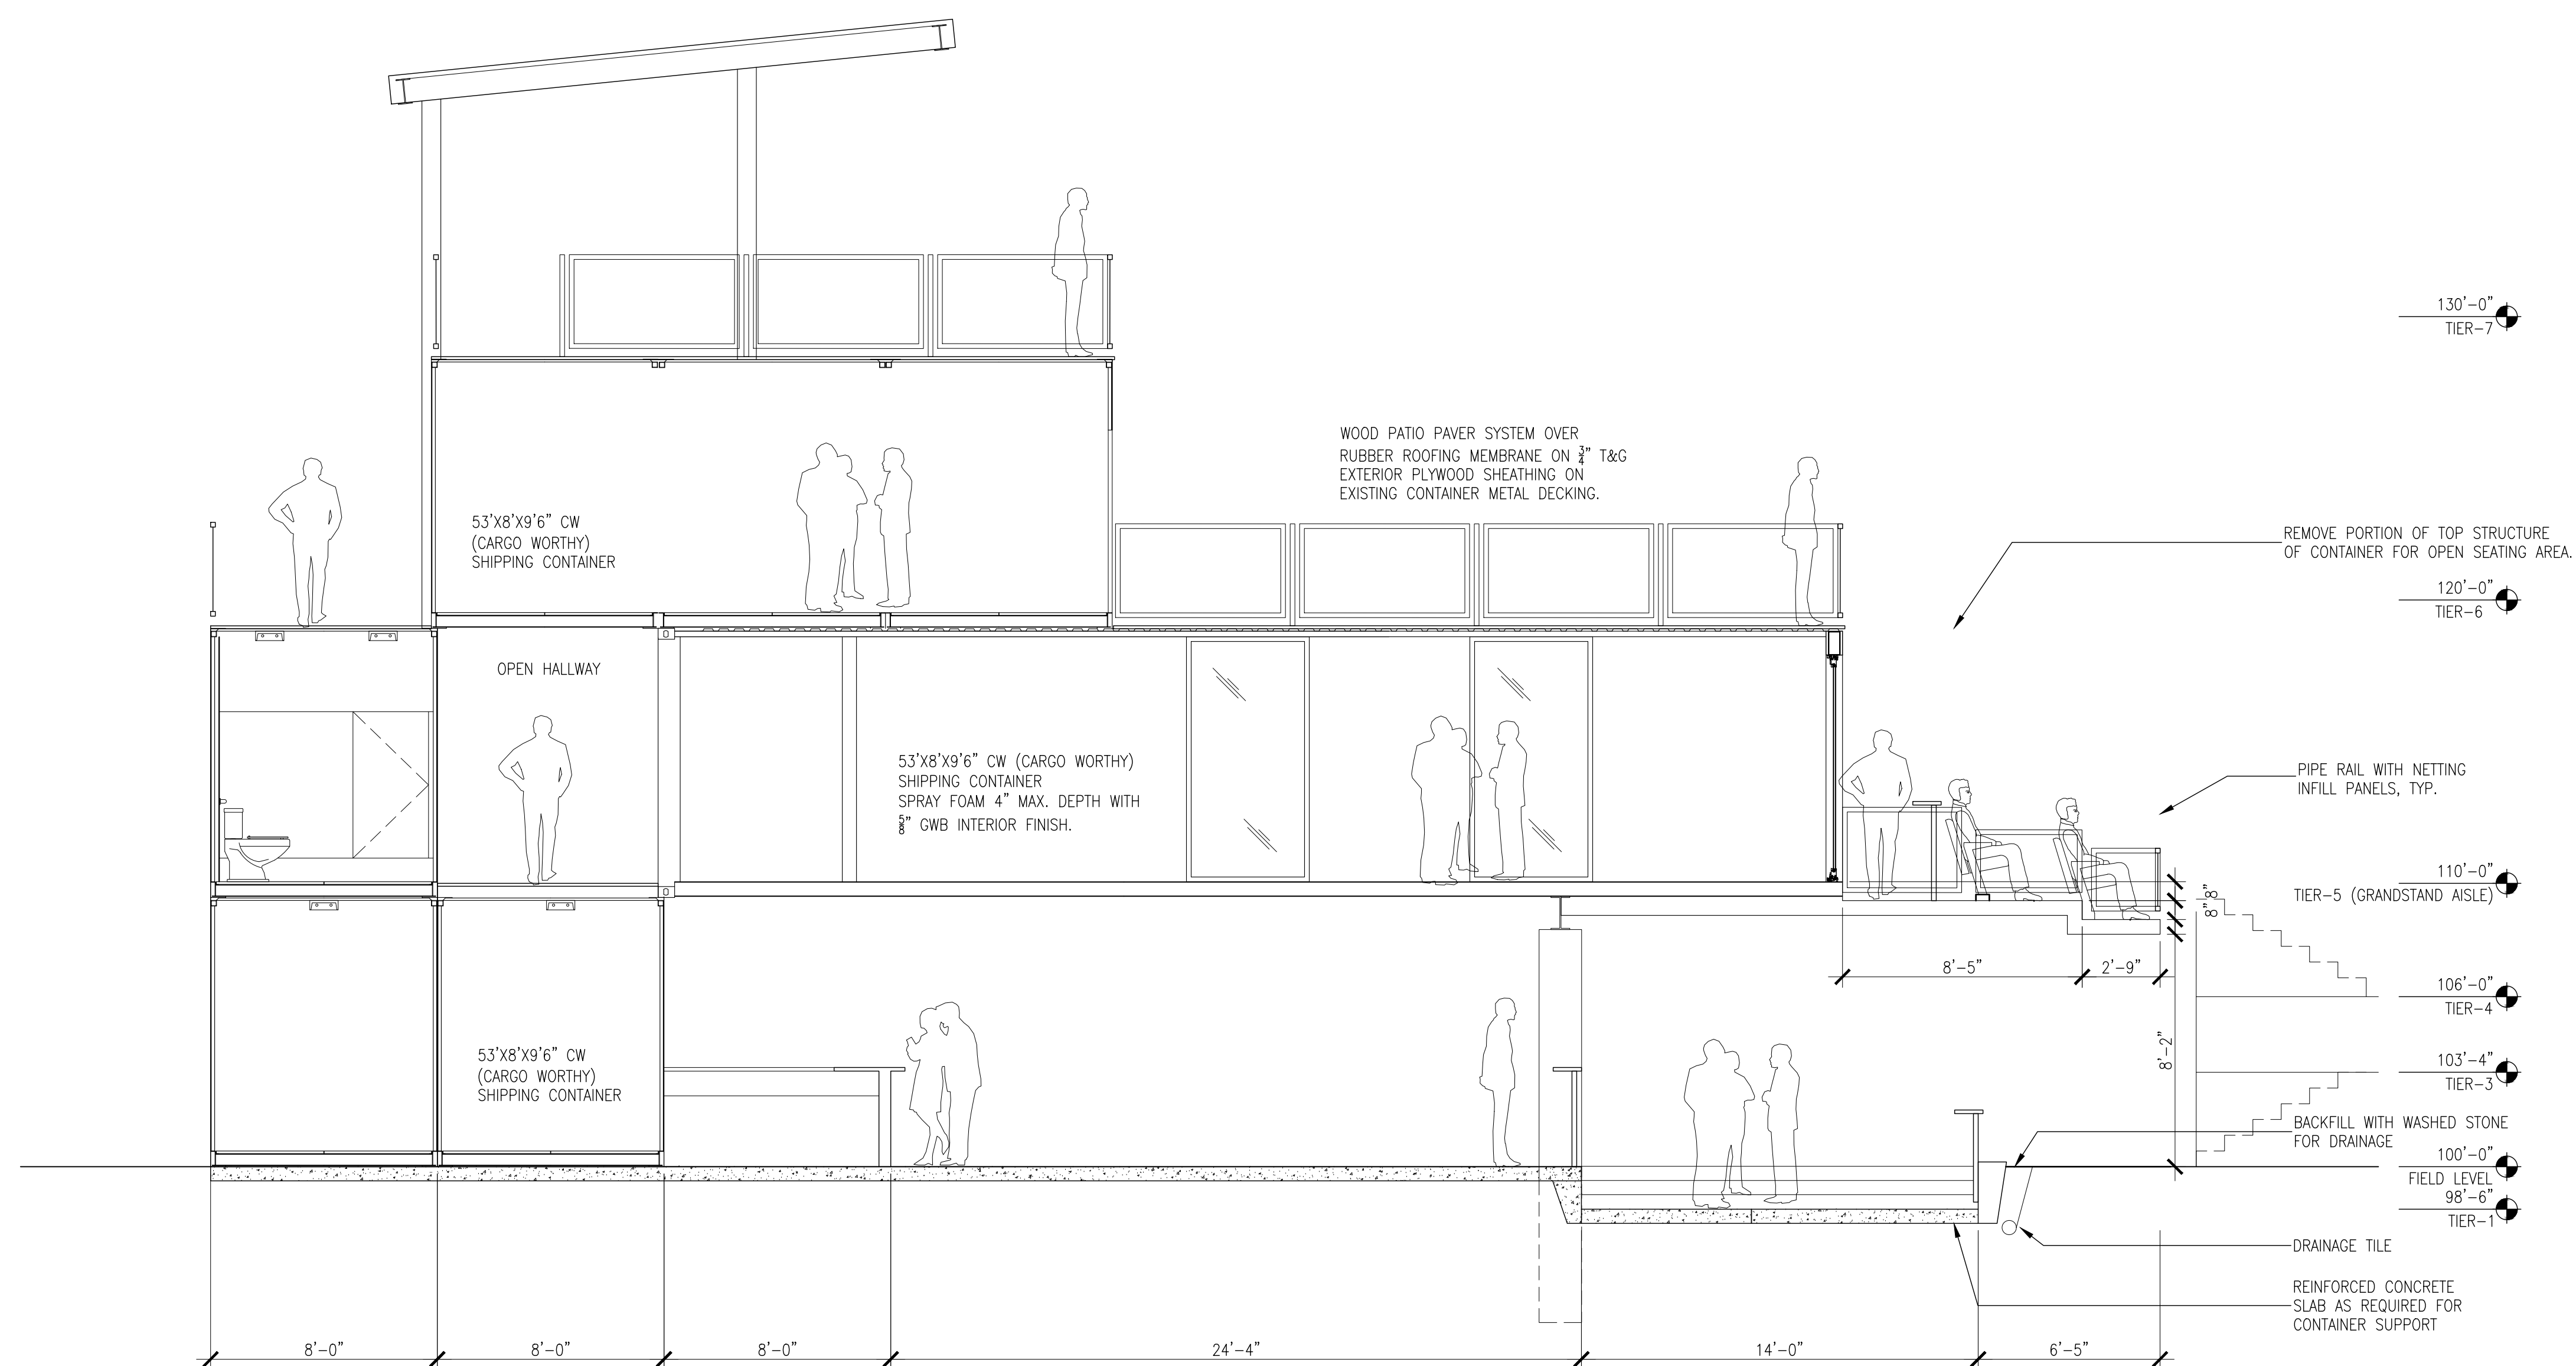

2 DUCK BLIND-SHIPPING CONTAINER SECTION
1/4"=1'-0"