


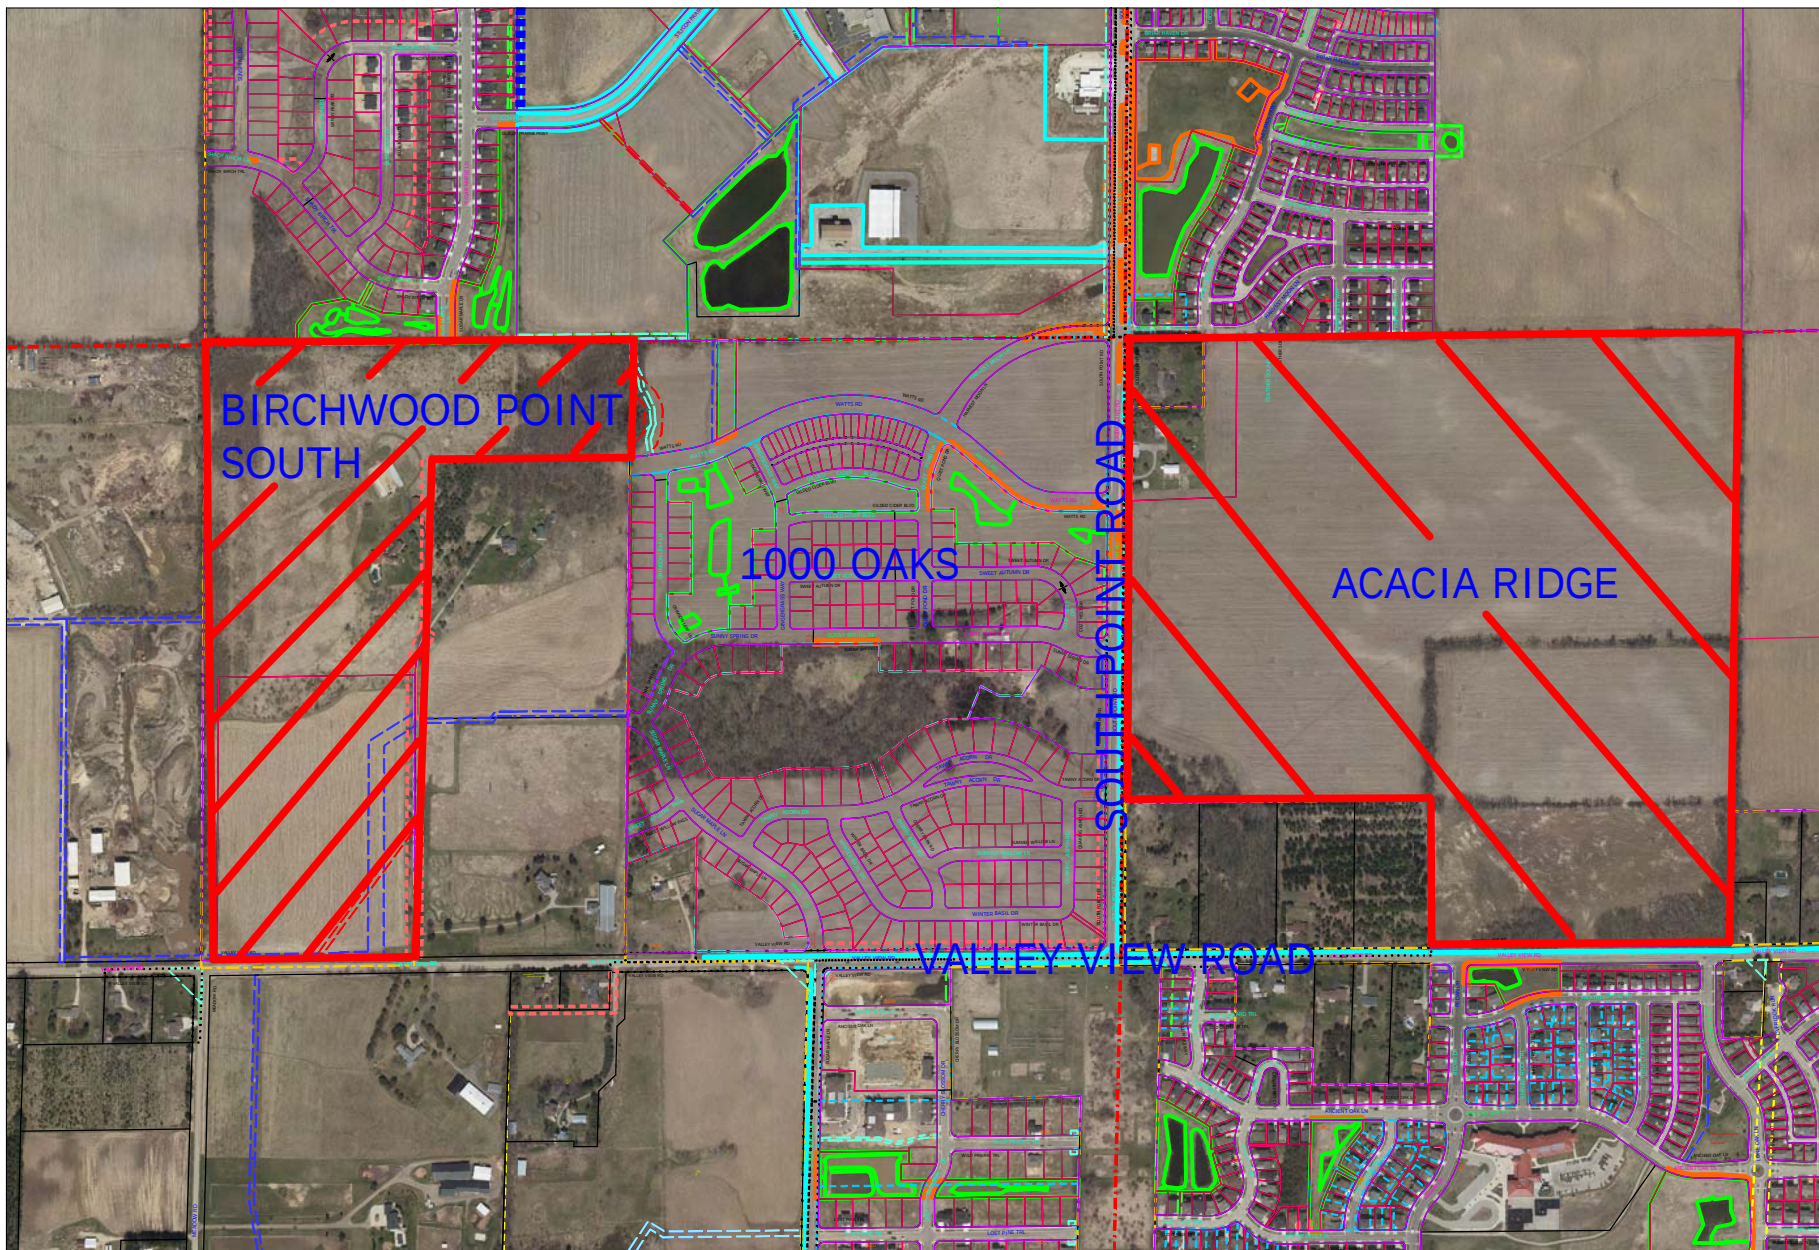

Time: 7/3/2018 2:22:06 PM


Session: C:\GTViewer_Sessions\Deming & Fourier SW.gts

City of Madison, WI - GIS/Mapping data

Printed By: entnt

Disclaimer: The City makes no representation about the accuracy of these records and shall not be liable for any damages

Acacia Ridge- Phase Map

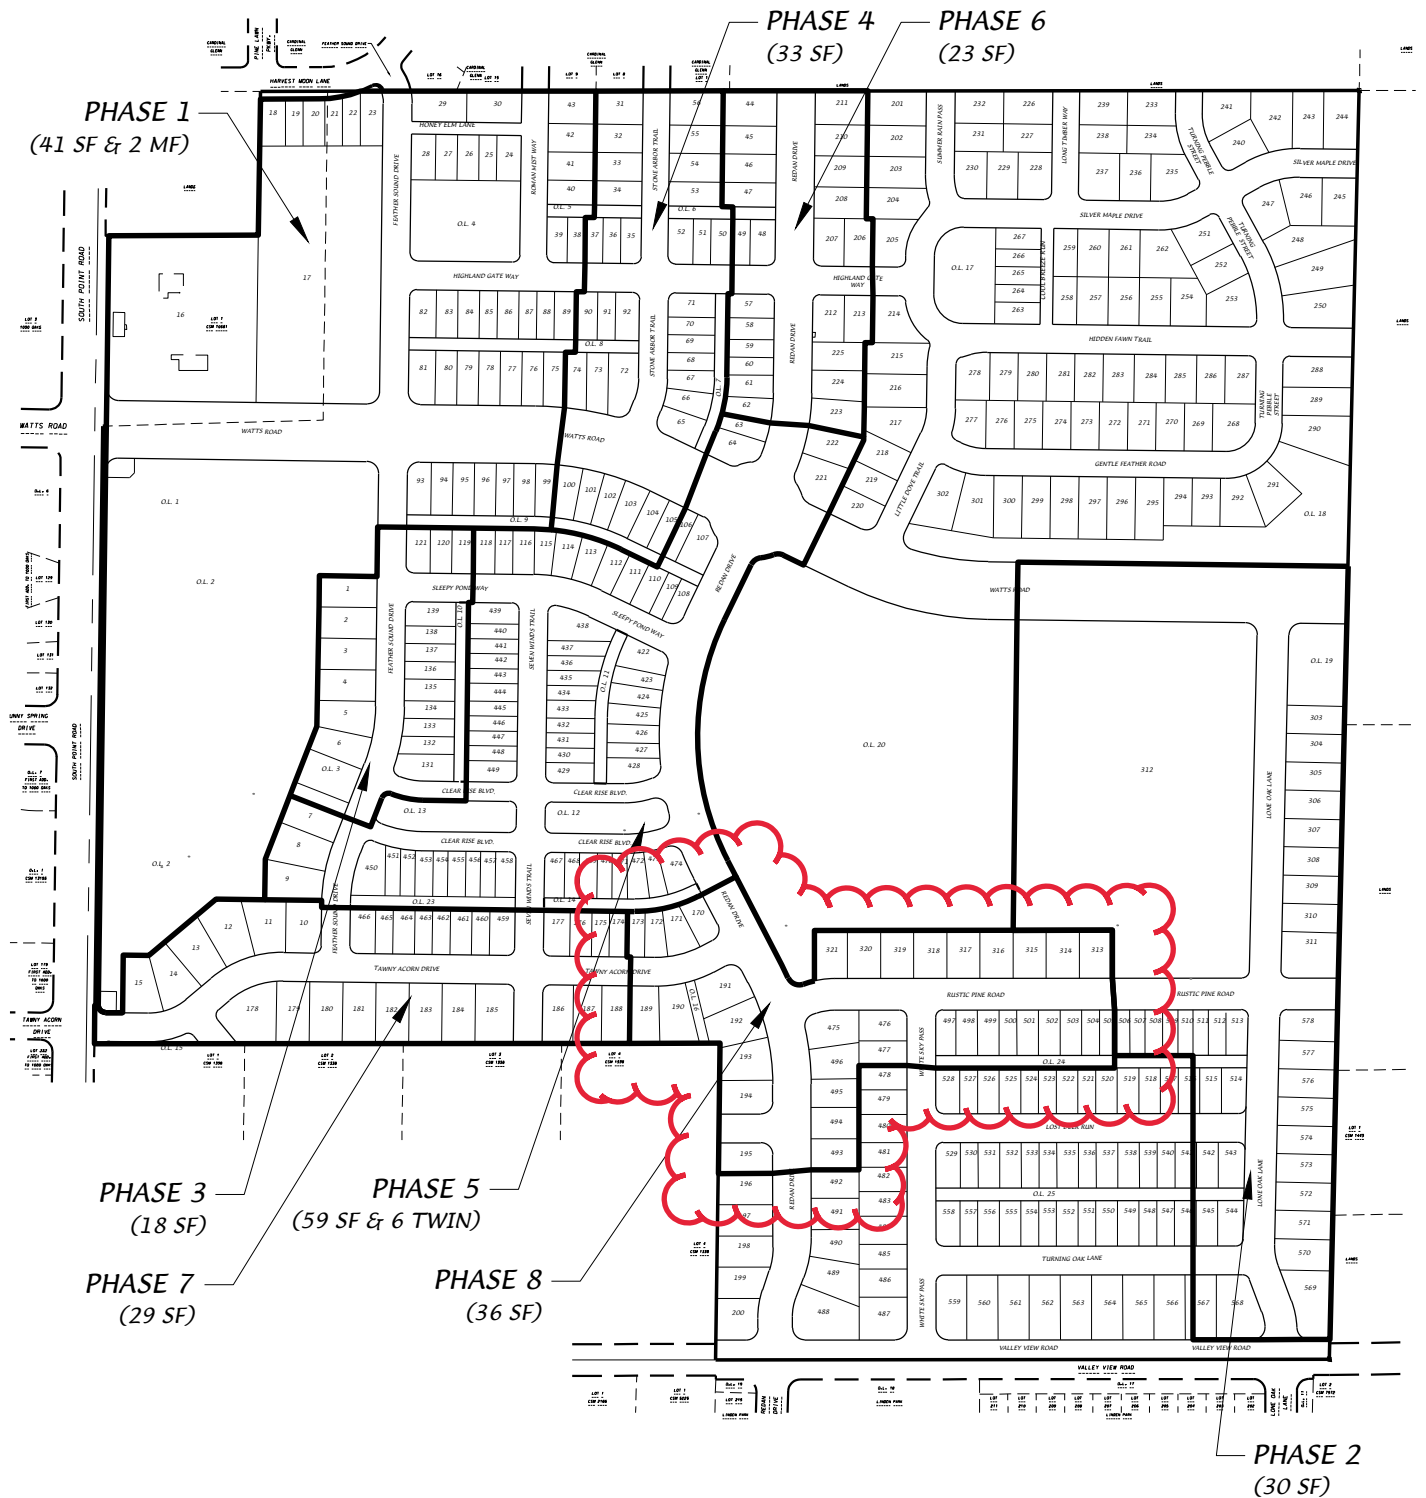

D'ONOFRIO KOTTKE AND ASSOCIATES, INC.
 7530 Westward Way, Madison, WI 53717
 Phone: 608.833.7530 • Fax: 608.833.1089
 YOUR NATURAL RESOURCE FOR LAND DEVELOPMENT




0 400
 Scale 1" = 400'

DATE: 08-02-22
 REV.:
 F.N.: 21-05-144
 DRAWN BY: JMS

U:/USER/1507133/DRAWINGS/Phase Map.DWG

BOARD OF PUBLIC WORKS 11/ 23/ 2022 MEETING ACACIA RIDGE-PHASE 8 EXHIBIT OF IMPROVEMENTS

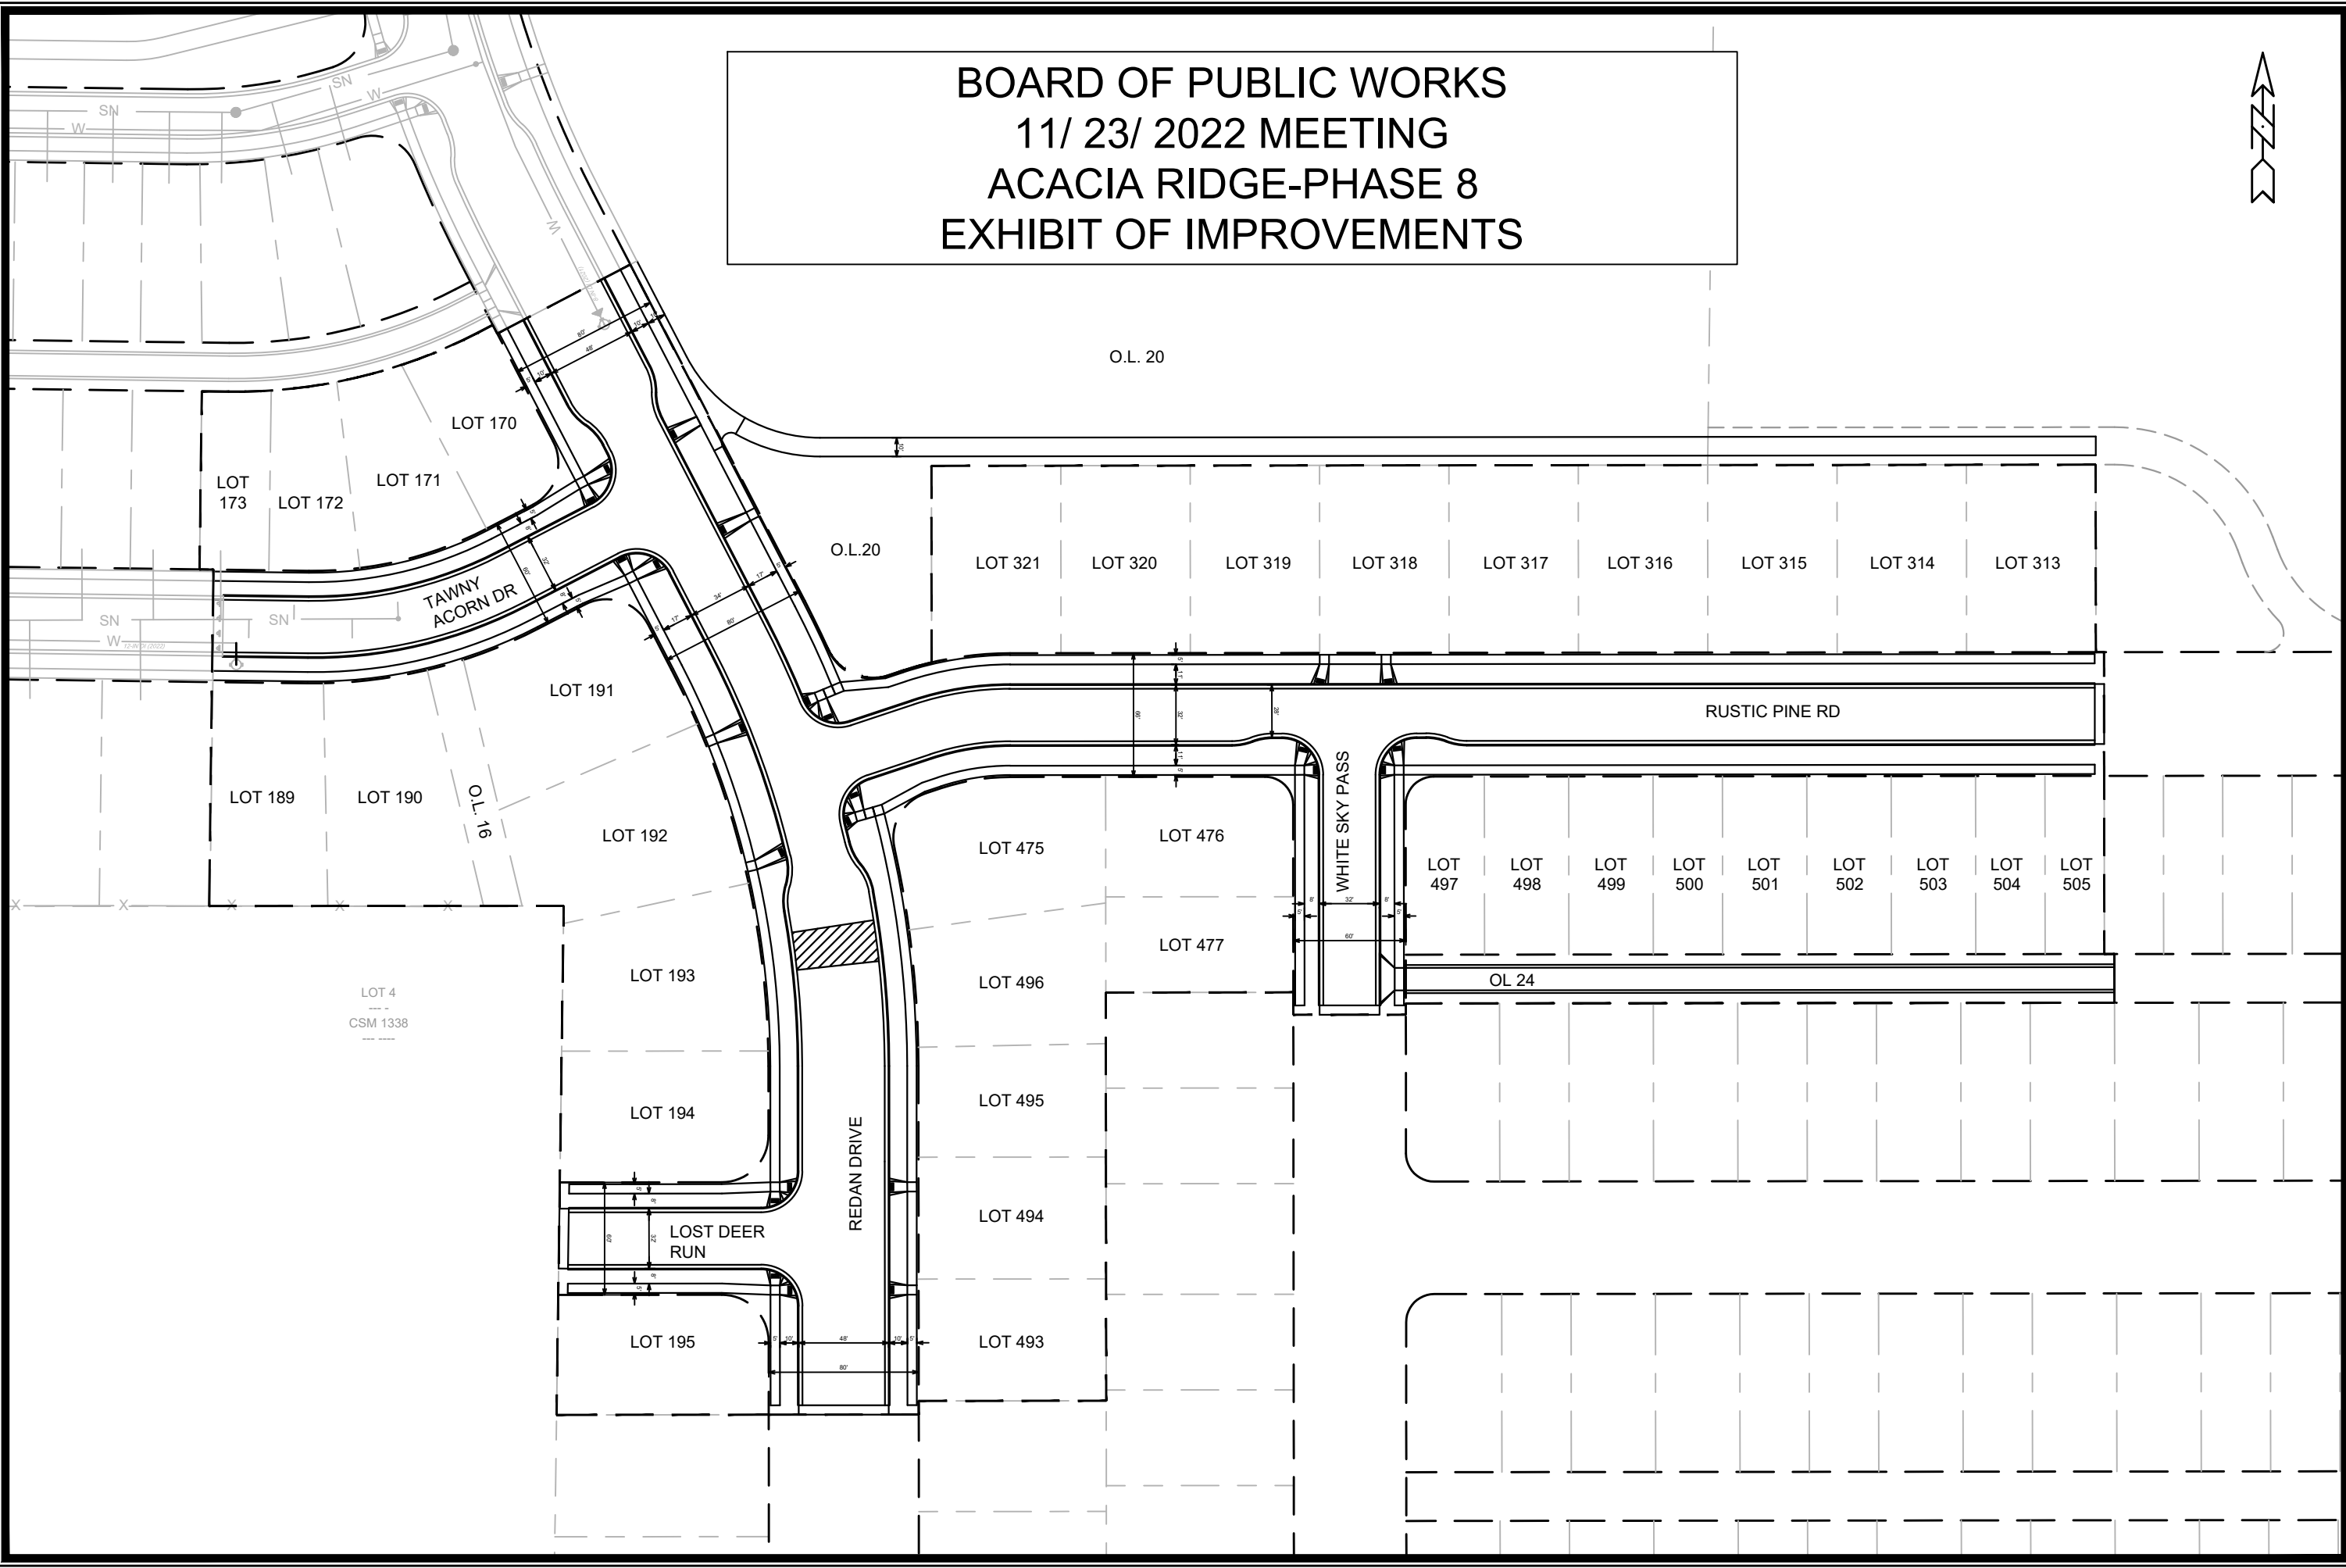

14342 EXHIBIT ACACIA RIDGE PHASE 8 14342 1	14342 MADISON, WI CONTRACT NO: 9215	MARK REVISION DATE BY
	14342 11/20/2022 1:58 PM 1	14342 1
	14342 1	14342 1
	14342 1	14342 1

M:\DESIGN\Projects\14342\CAD\Streets\14342EN-Street\Network.dwg