


ANNEXATION TO THE CITY OF MADISON

ORDINANCE No. _____
 FILE No. _____
 DATE ADOPTED _____

DATE PUBLISHED _____
 ALD. DISTRICT ATTACHED TO 1ST
 AREA 45.29 Acres or 0.07 Square Miles

LINE TABLE

NUMBER	DIRECTION	DISTANCE
L1	S 00°32'49" W	95.93'
L2	N 00°31'33" E	11.00'
L3	S 89°00'17" E	2.00'
L4	S 86°00'51" E	163.00'
L5	S 89°10'06" W	289.71'
L6	N 89°28'43" W	33.00'
L7	N 00°39'16" E	34.20'
L8	S 60°29'12" W	232.42'

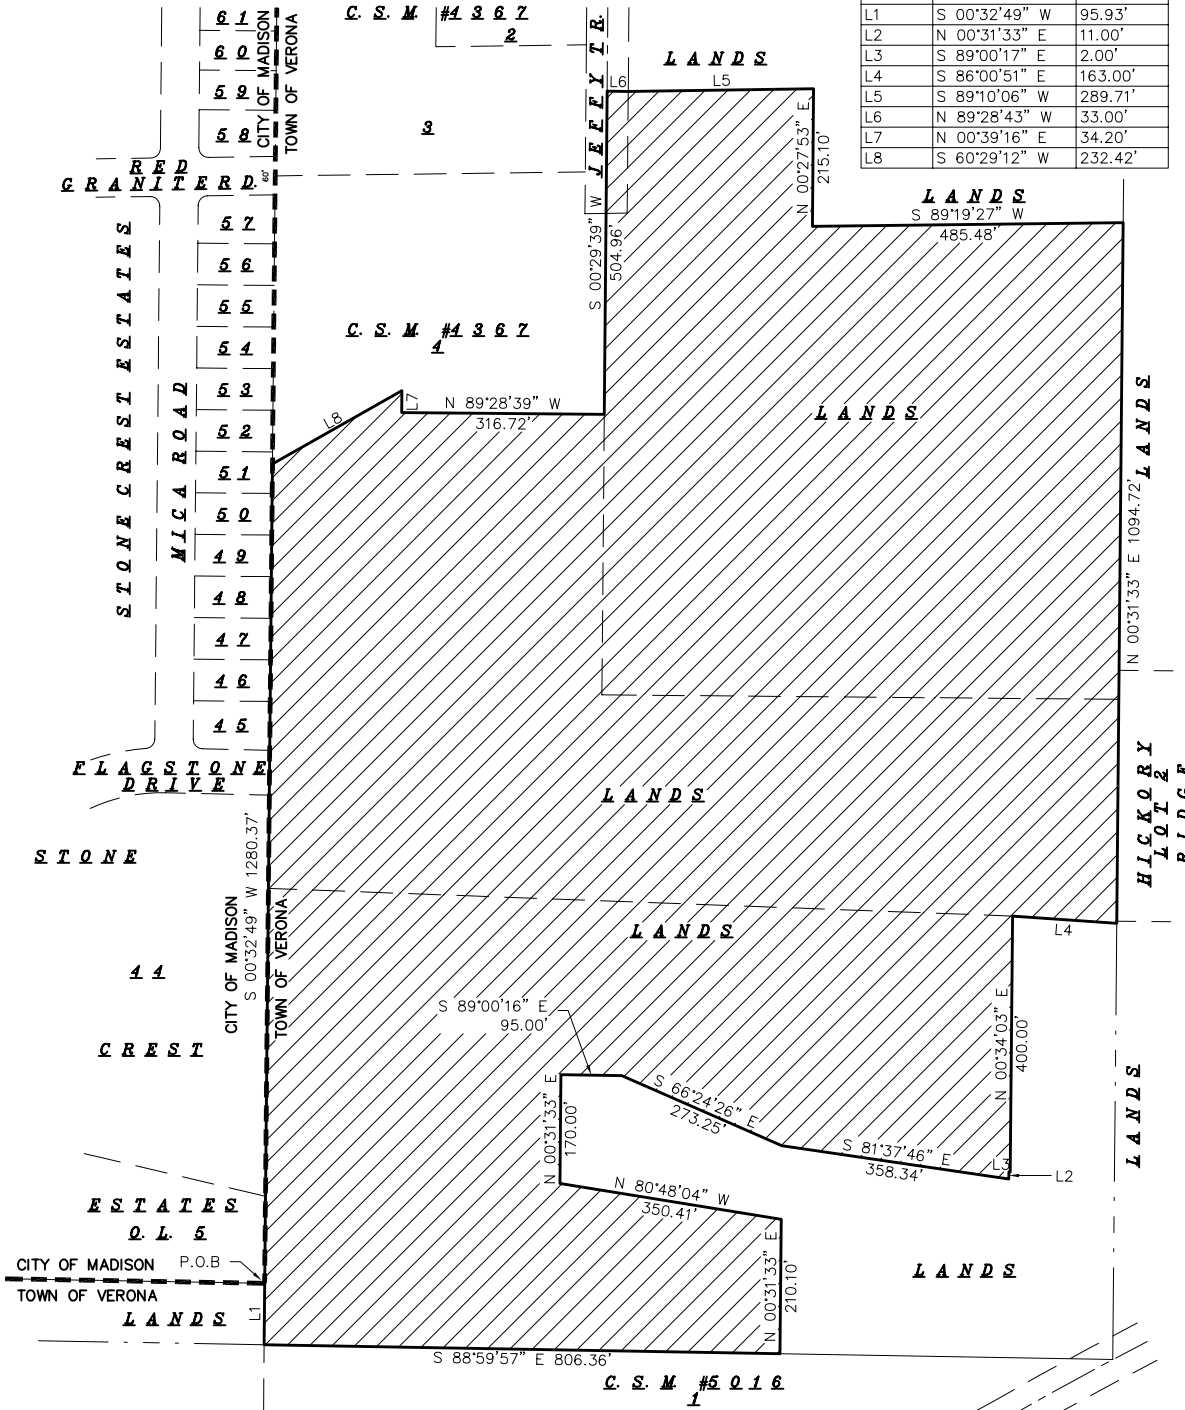

KEY

- CITY OF MADISON LIMITS LINE
- ANNEXATION AREA AND BOUNDARY



SCALE : ONE INCH = THREE HUNDRED

DATE: January 30, 2006
 DATE: January 23, 2006
 p: \MKY02\Annexation\Annexation-MKY02.DWG

FN: MKY02