


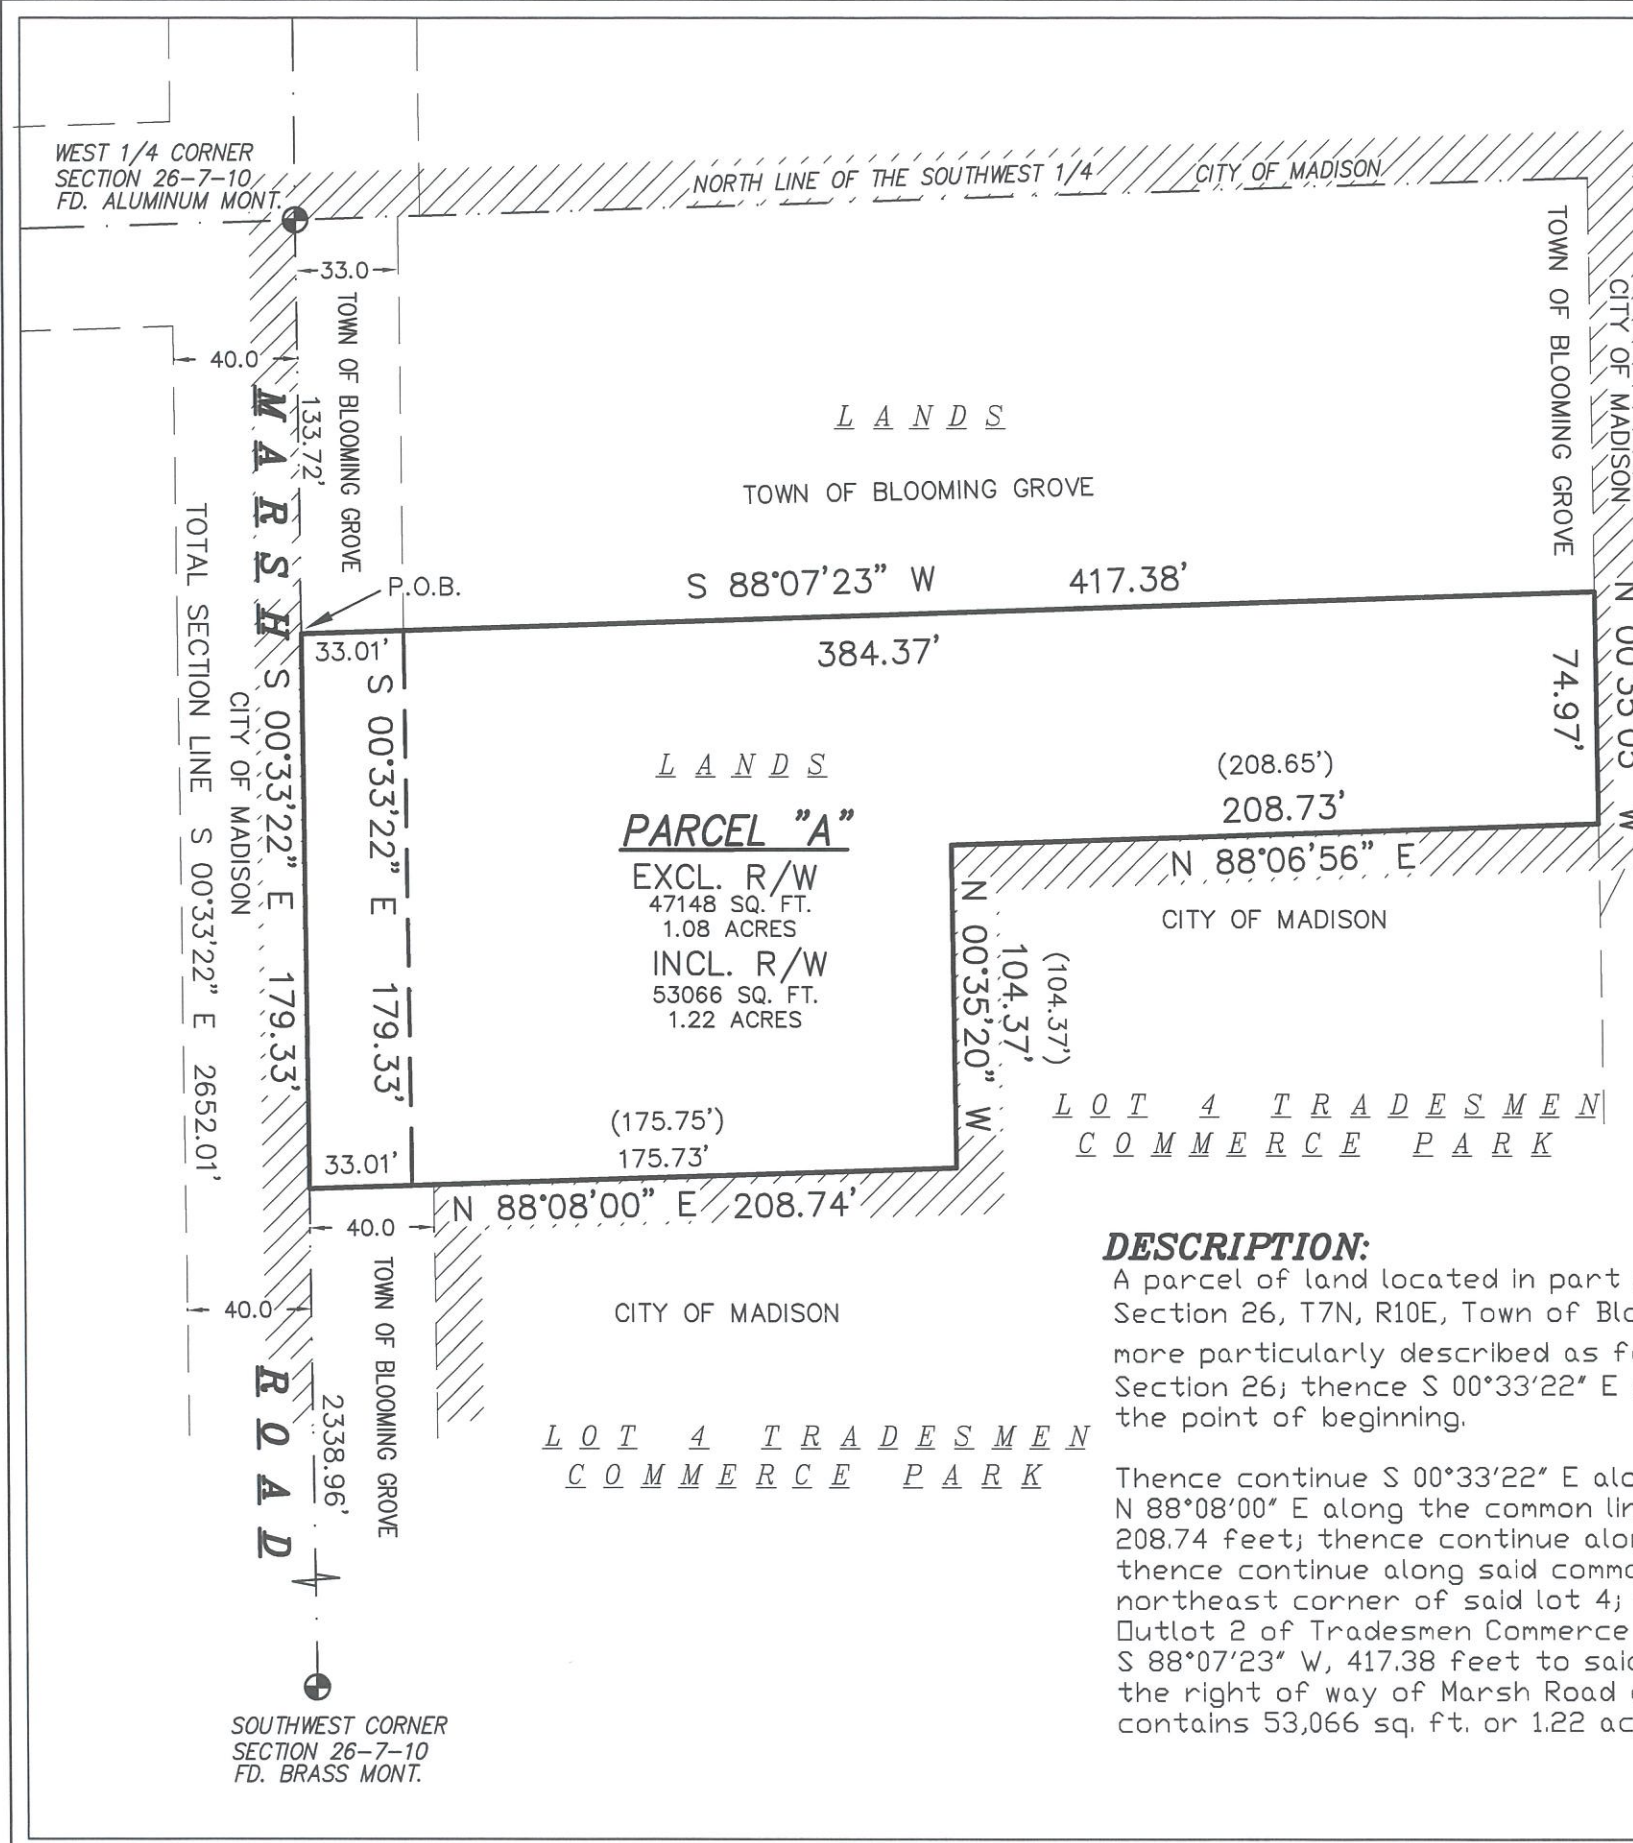

CITY OF MADISON
OUTLOT 2
TRADESMEN
COMMERCIAL
PARK

CITY OF MADISON
LOT 1
CSM No.
12856

REVISION DATE: 02-22-2022

11-24-2021

1" = 60'

NOA PRIEVE

DATE

SCALE

DRAWN BY

CHECK BY

DRAWING NO.

SHEET

N.T.P.

21W-476

1 OF 1

SCALE MAP

A PARCEL OF LAND LOCATED IN THE NORTHWEST 1/4 OF THE SOUTHWEST 1/4 OF SECTION 26, T7N, R10E, TOWN OF BLOOMING GROVE, DANE COUNTY, WISCONSIN.

WILLIAMSON SURVEYING & ASSOCIATES, LLC
104 A WEST MAIN STREET, WAUNAKEE, WISCONSIN, 53597.
NOA T. PRIEVE & CHRIS W. ADAMS
PROFESSIONAL LAND SURVEYORS
PHONE: 608-255-5705 FAX: 608-849-9760 WEB: WILLIAMSONSURVEYING.COM

SURVEYORS SEAL

WISCONSIN
NOA PRIEVE
S-2499
LODI, WI
LAND SURVEYOR