


CONCEPTUAL BUILDING DATA															
FLOOR	1 BEDROOM						2 BEDROOM						TOTALS BY FLOOR		
	A1	A2	B1	B2	B3	B4	D1	D2	D3	D4	D5	D6		D7	D8
	615 S.F.	750 S.F.	675 S.F.	745 S.F.	750 S.F.	765 S.F.	940 S.F.	1060 S.F.	1065 S.F.	1225 S.F.	1010 S.F.	1060 S.F.	1200 S.F.	1435 S.F.	
5	0	1 _{LOFT}	0	0	2 _{LOFT}	3 _{LOFT}	0	0	0	0	1 _{LOFT}	1 _{LOFT}	1 _{LOFT}	1 _{LOFT}	10
4	1	0	2	3	0	0	1	1	1	1	0	0	0	0	10
3	1	0	2	3	0	0	1	1	1	1	0	0	0	0	10
2	1	0	2	3	0	0	1	1	1	1	0	0	0	0	10
1	6,500 SQUARE FEET OF RETAIL														
T	3	1	6	9	2	3	3	3	3	3	1	1	1	1	40
	24 TOTAL						16 TOTAL						40%		

④ BUILDING DATA
1/16" = 1'-0"

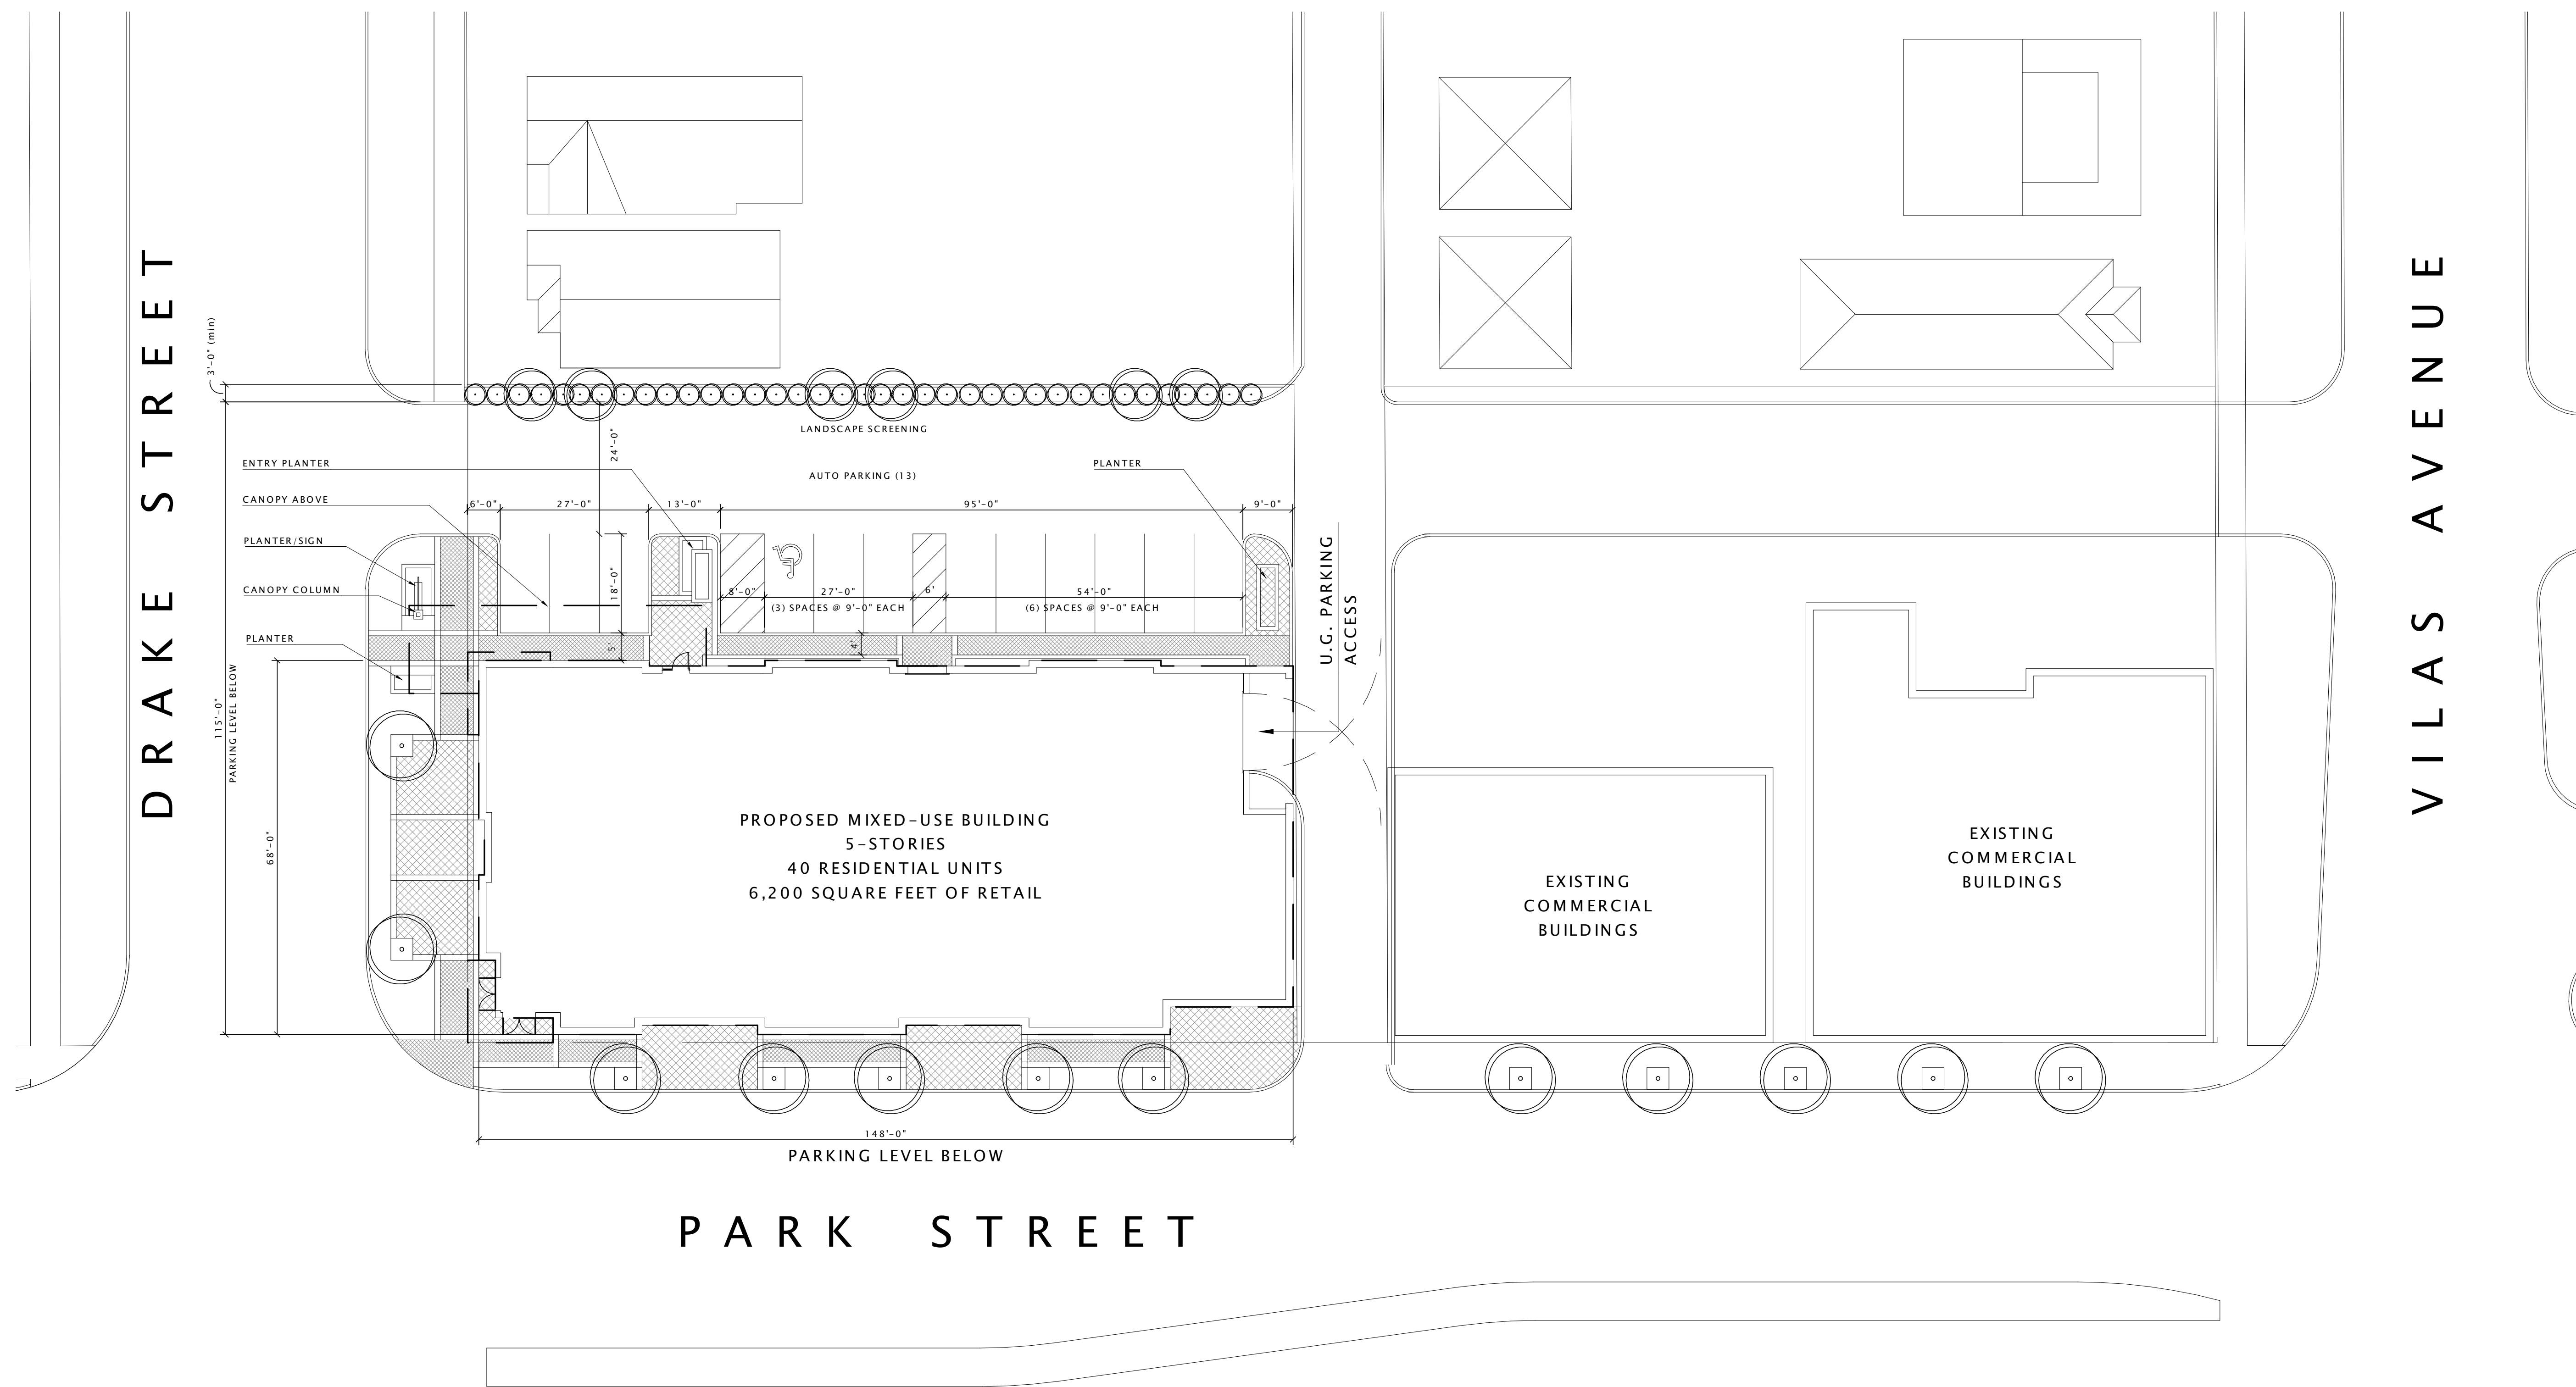

JD McCormick
Companies

PARK & DRAKE
MIXED-USE BUILDING

PROGRESS DOCUMENTS

These documents reflect progress and intent and may be subject to change, including additional detail. These are not final construction documents and should not be used for final bidding or construction-related purposes.

DATE OF ISSUANCE DECEMBER 17, 2012


Revision Schedule		
Mark	Description	Date

SHEET TITLE

ARCHITECTURAL SITE
PLAN

SHEET NUMBER

ASP100

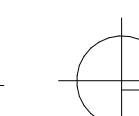

JD McCormick
 Companies

PARK & DRAKE
 MIXED-USE BUILDING

PROGRESS DOCUMENTS

These documents reflect progress and intent and may be subject to change, including additional detail. These are not final construction documents and should not be used for final bidding or construction-related purposes.

DATE OF ISSUANCE: DECEMBER 17, 2012

Revision Schedule		
Mark	Description	Date

SHEET TITLE

LOWER LEVEL
 PARKING PLAN

SHEET NUMBER

A100

