

EXHIBIT A


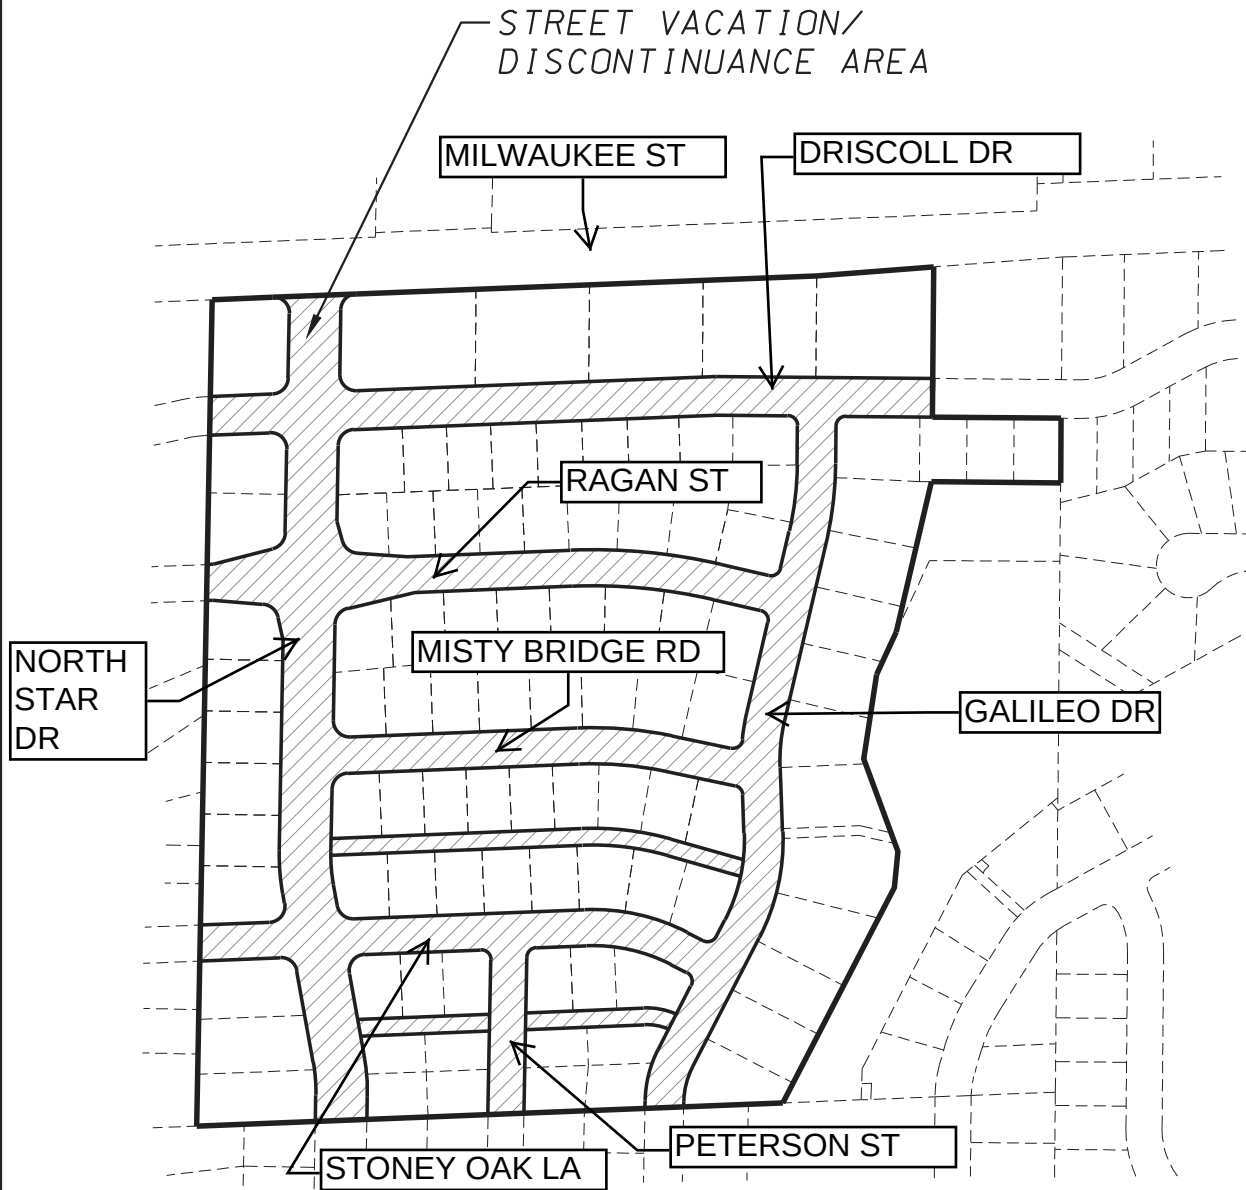


EXHIBIT A

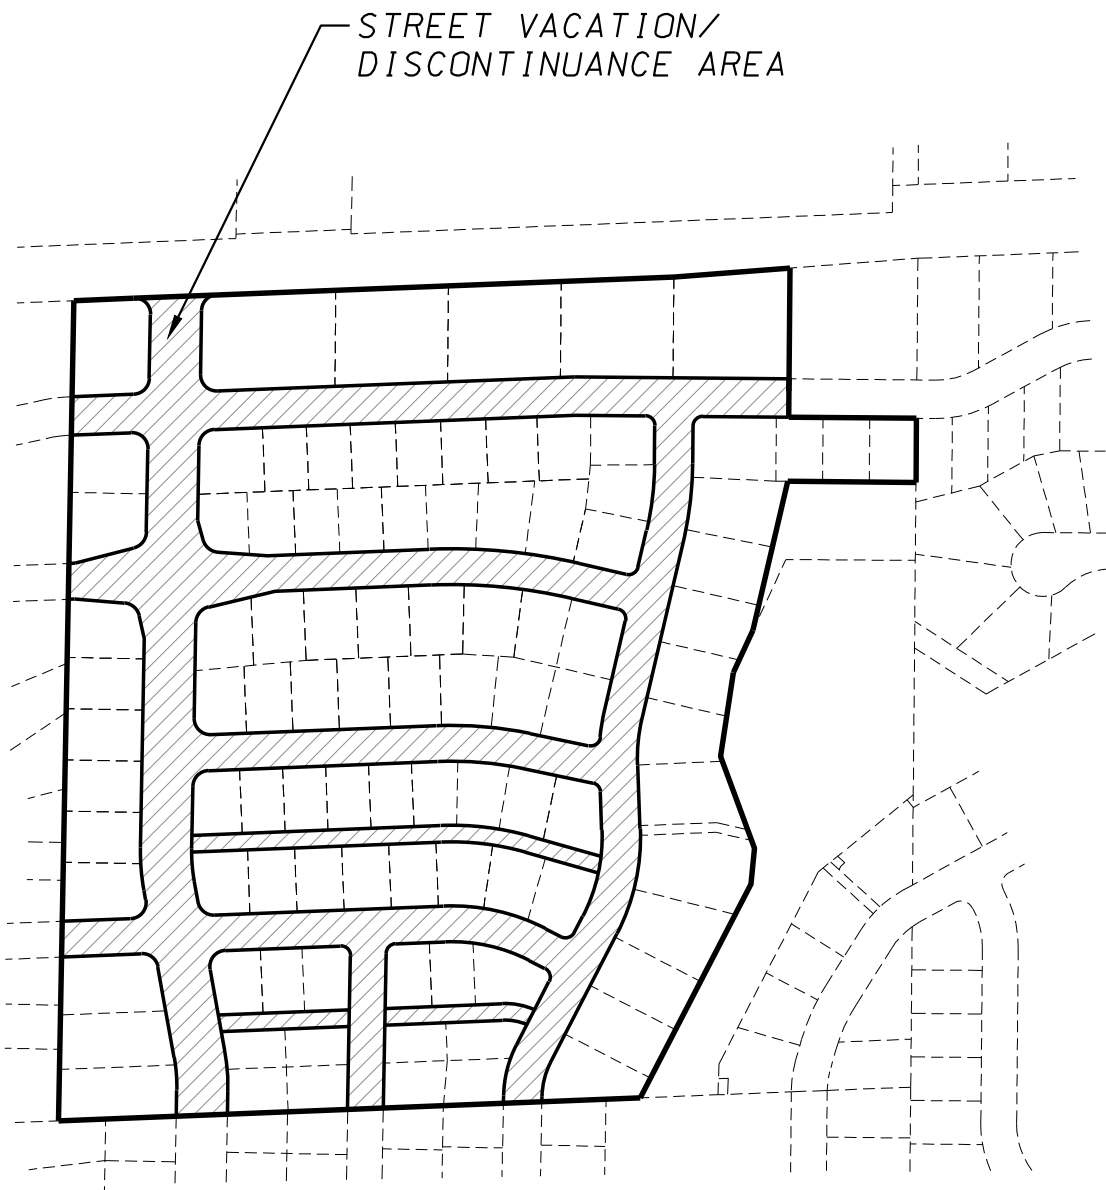

D'ONOFRIO KOTTKE AND ASSOCIATES, INC.

7530 Westward Way, Madison, WI 53717
Phone: 608.833.7530 • Fax: 608.833.1089

YOUR NATURAL RESOURCE FOR LAND DEVELOPMENT




0 300
Scale 1" = 300'

DATE: February 23, 2018

F.N.: 17-07-115

EXHIBIT A

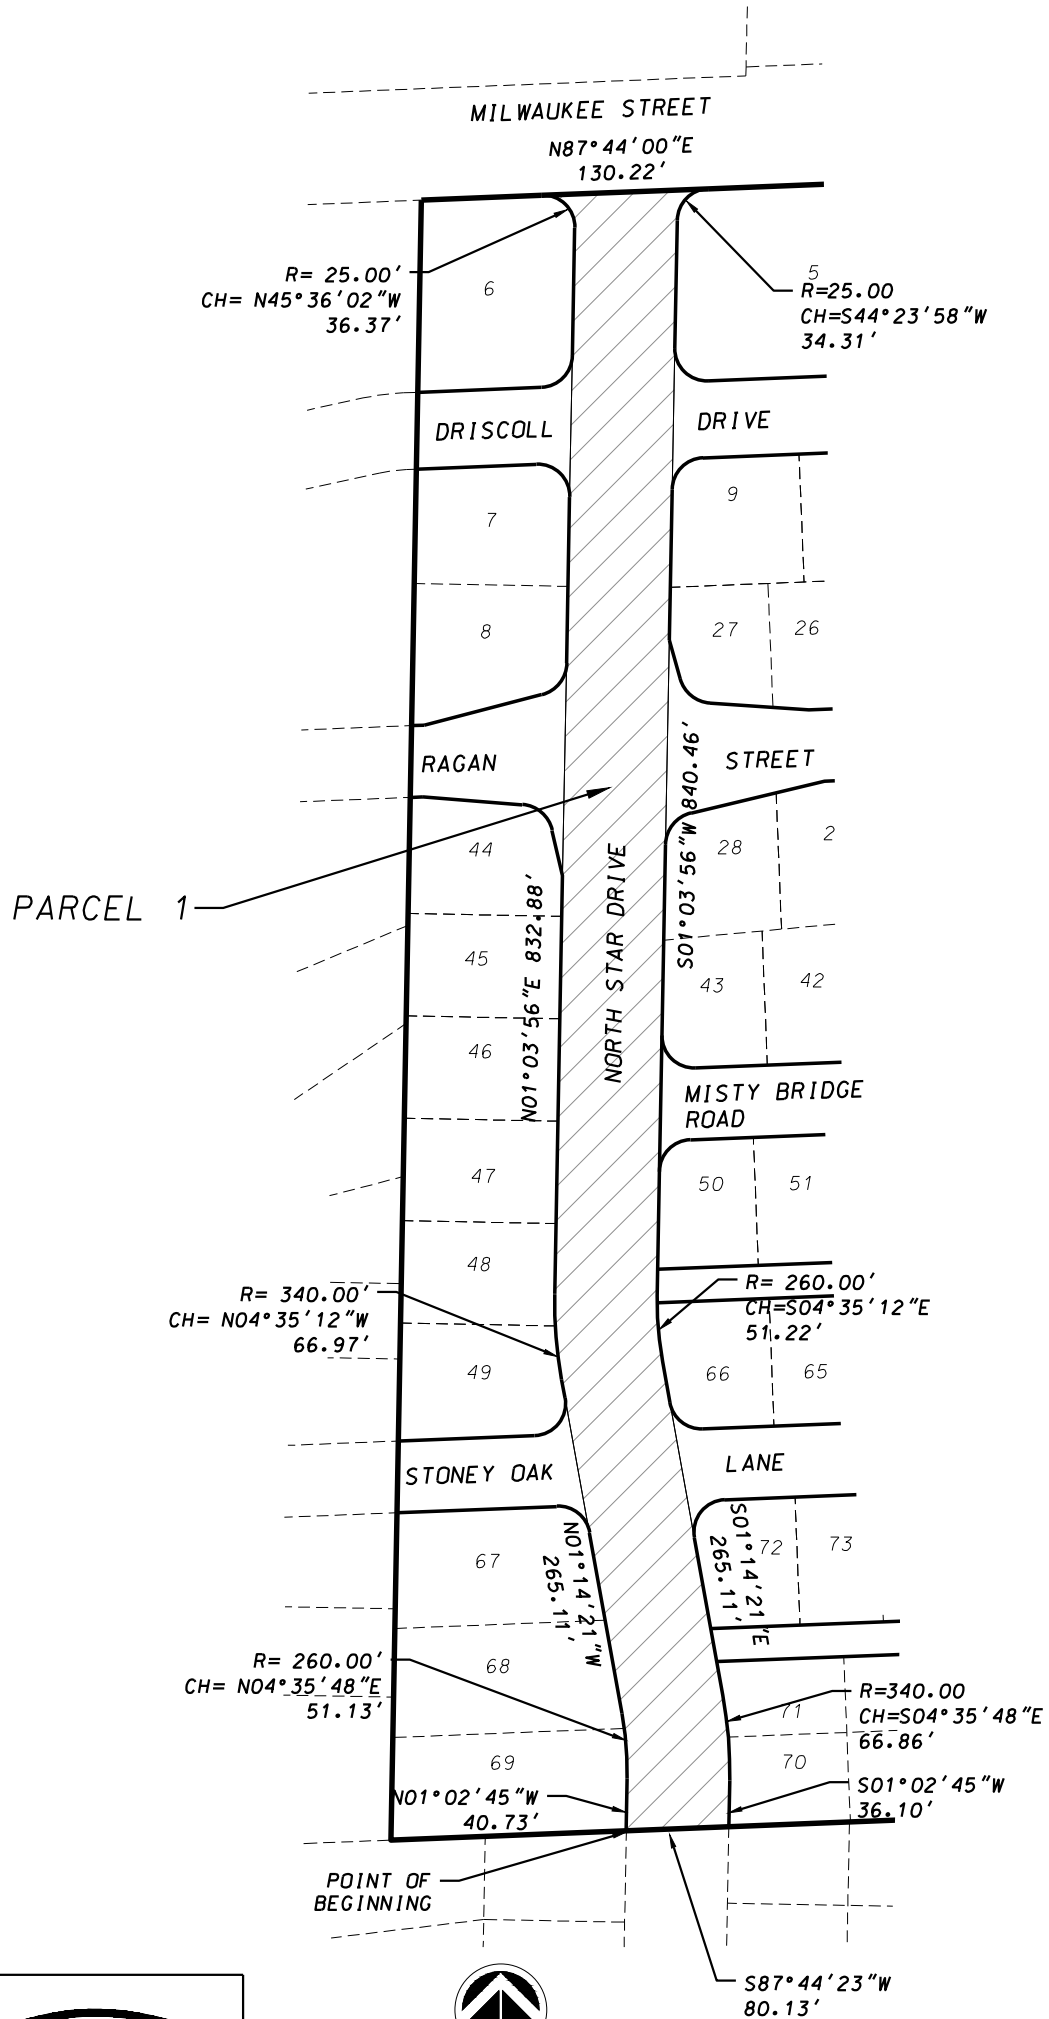

D'ONOFRIO KOTTKE AND ASSOCIATES, INC.


7530 Westward Way, Madison, WI 53717
Phone: 608.833.7530 • Fax: 608.833.1089
YOUR NATURAL RESOURCE FOR LAND DEVELOPMENT



0 150
Scale 1" = 150'

DATE: February 23, 2018
F.N.: 17-07-115

EXHIBIT A

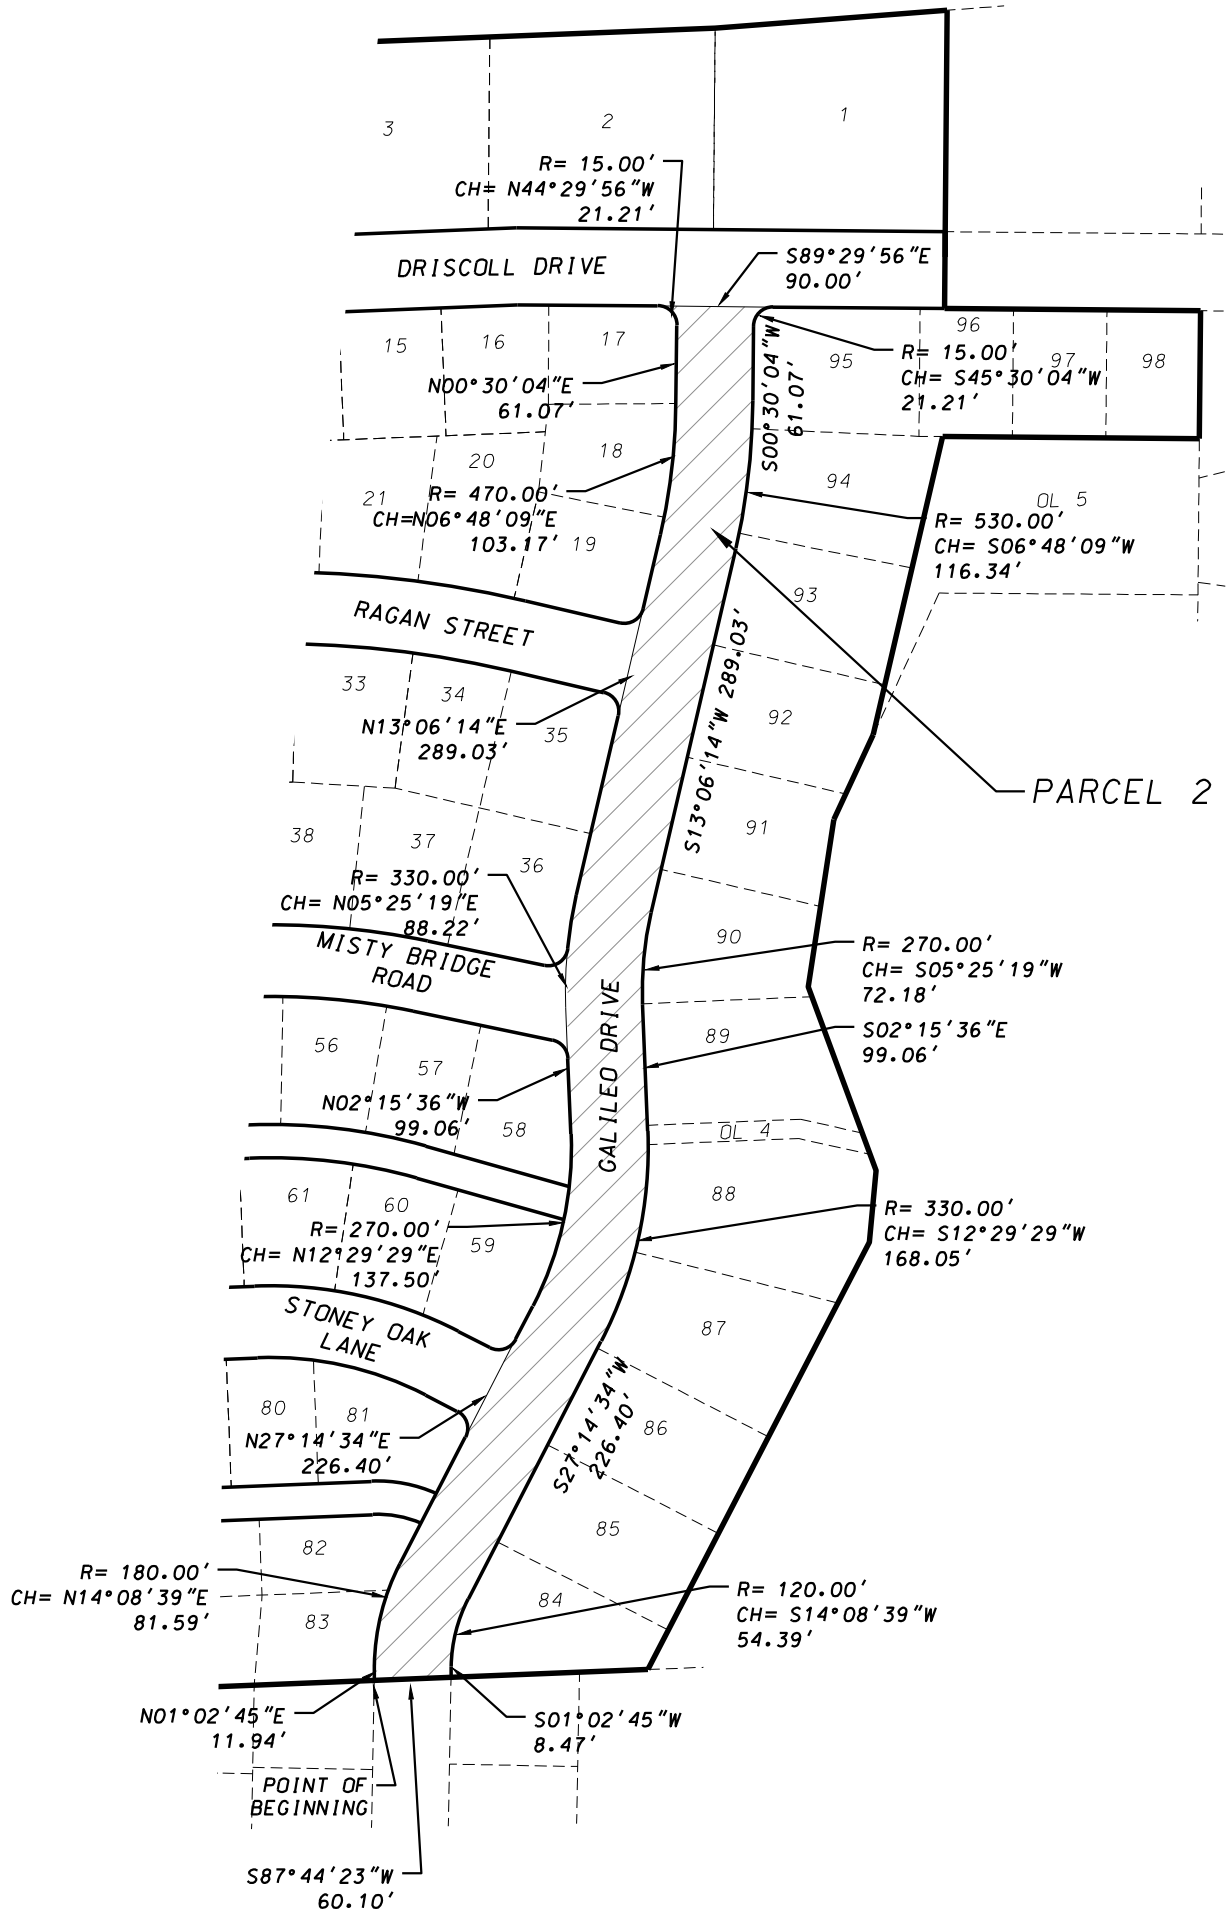

D'ONOFRIO KOTTKE AND ASSOCIATES, INC.

7530 Westward Way, Madison, WI 53717

Phone: 608.833.7530 • Fax: 608.833.1089

YOUR NATURAL RESOURCE FOR LAND DEVELOPMENT




0 150

Scale 1" = 150'

DATE: February 23, 2018

F.N.: 17-07-115

EXHIBIT A

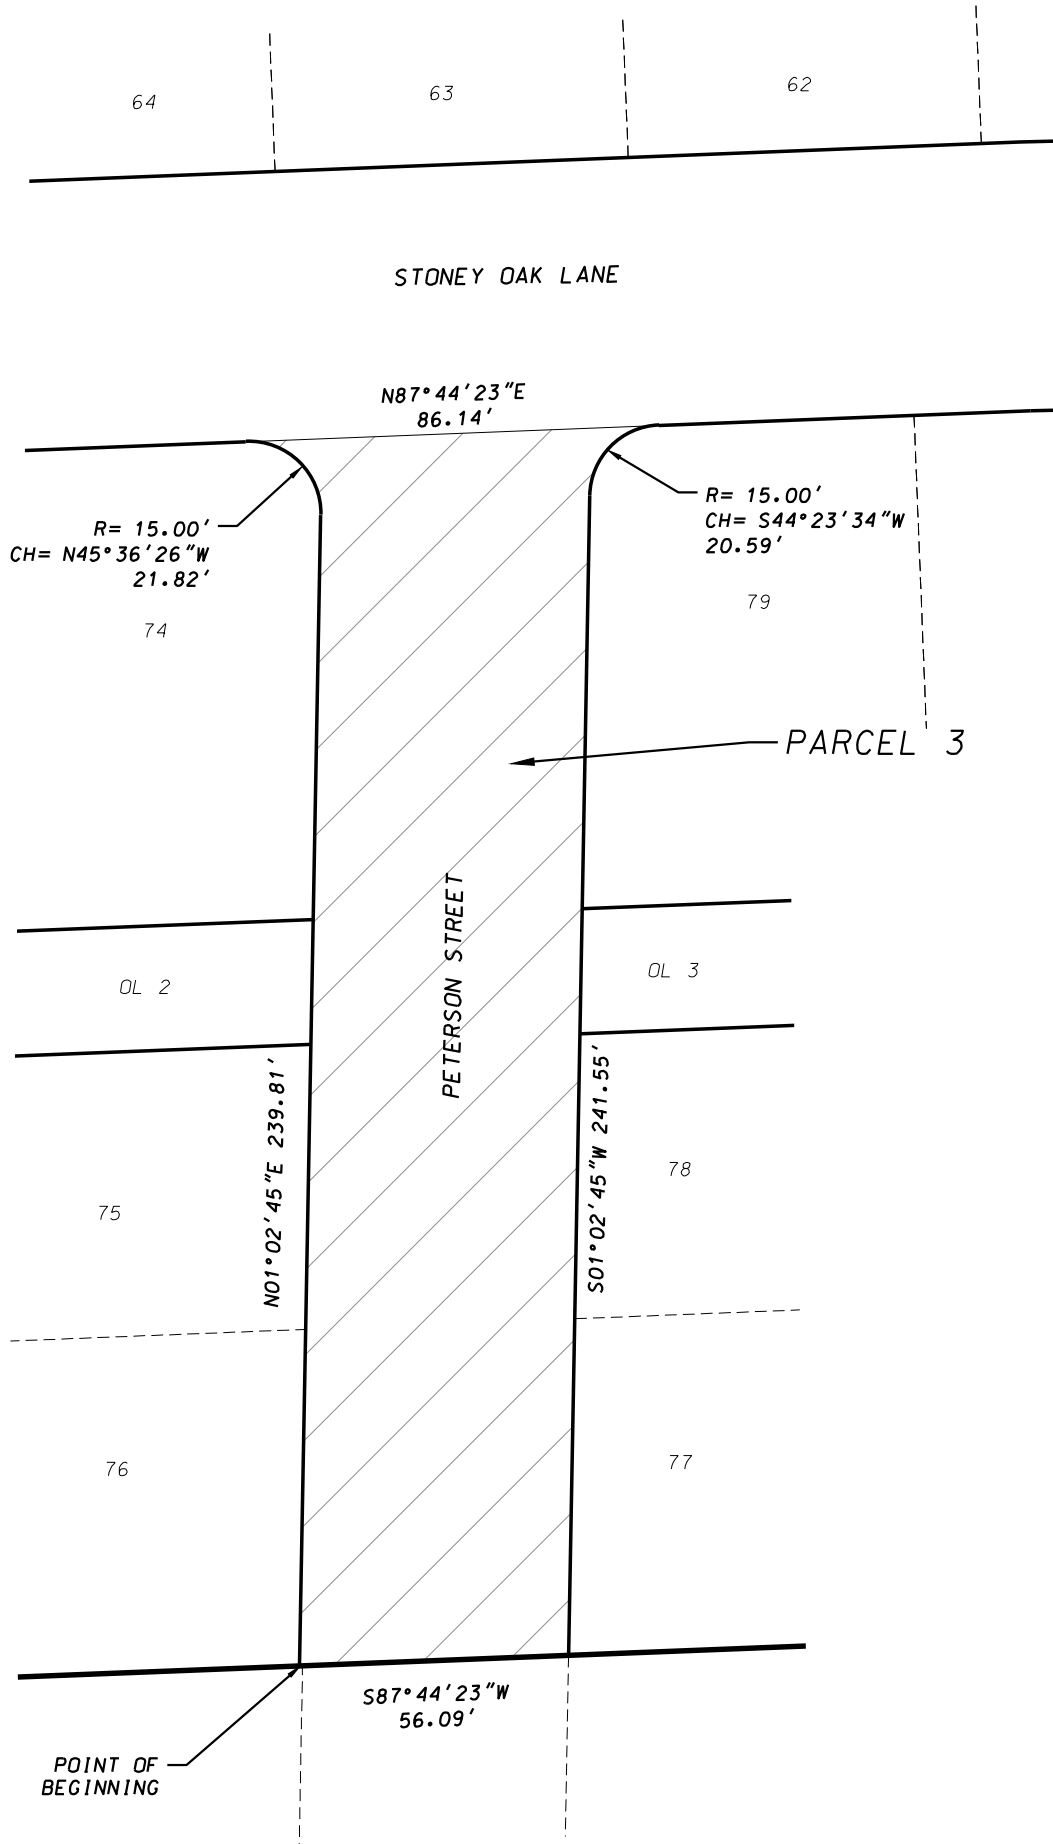

D'ONOFRIO KOTTKE AND ASSOCIATES, INC.

7530 Westward Way, Madison, WI 53717
Phone: 608.833.7530 • Fax: 608.833.1089

YOUR NATURAL RESOURCE FOR LAND DEVELOPMENT




0 40

Scale 1" = 40'

DATE: February 23, 2018

F.N.: 17-07-115

EXHIBIT A

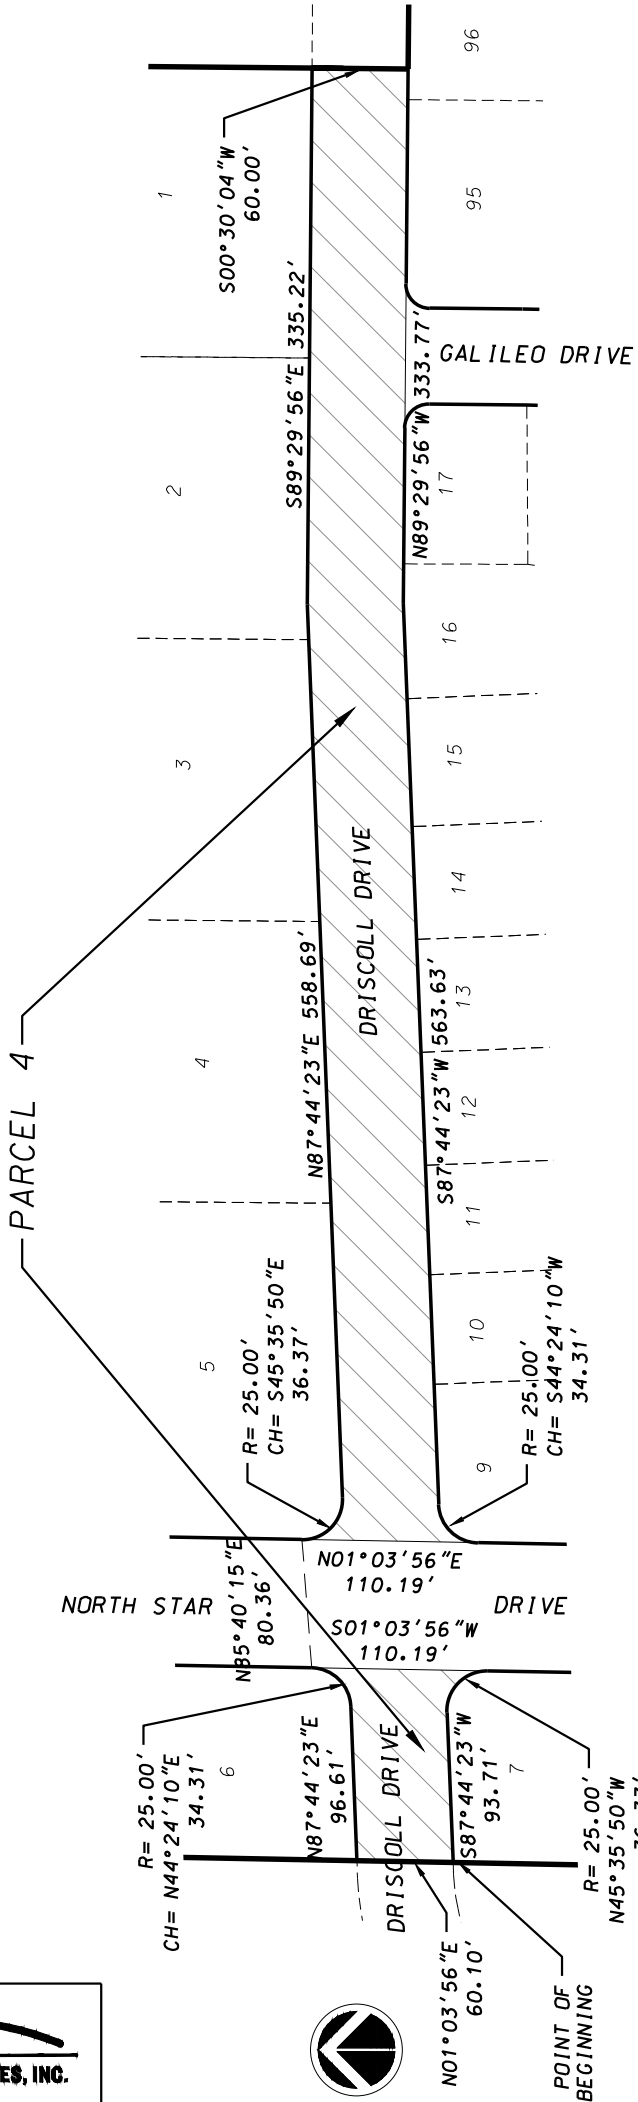


D'ONOFRIO KOTTKE AND ASSOCIATES, INC.
7530 Westward Way, Madison, WI 53717
Phone: 608.833.7530 • Fax: 608.833.1089
YOUR NATURAL RESOURCE FOR LAND DEVELOPMENT




0 120
Scale 1" = 120'

DATE: February 23, 2018
F.N.: 17-07-115

EXHIBIT A

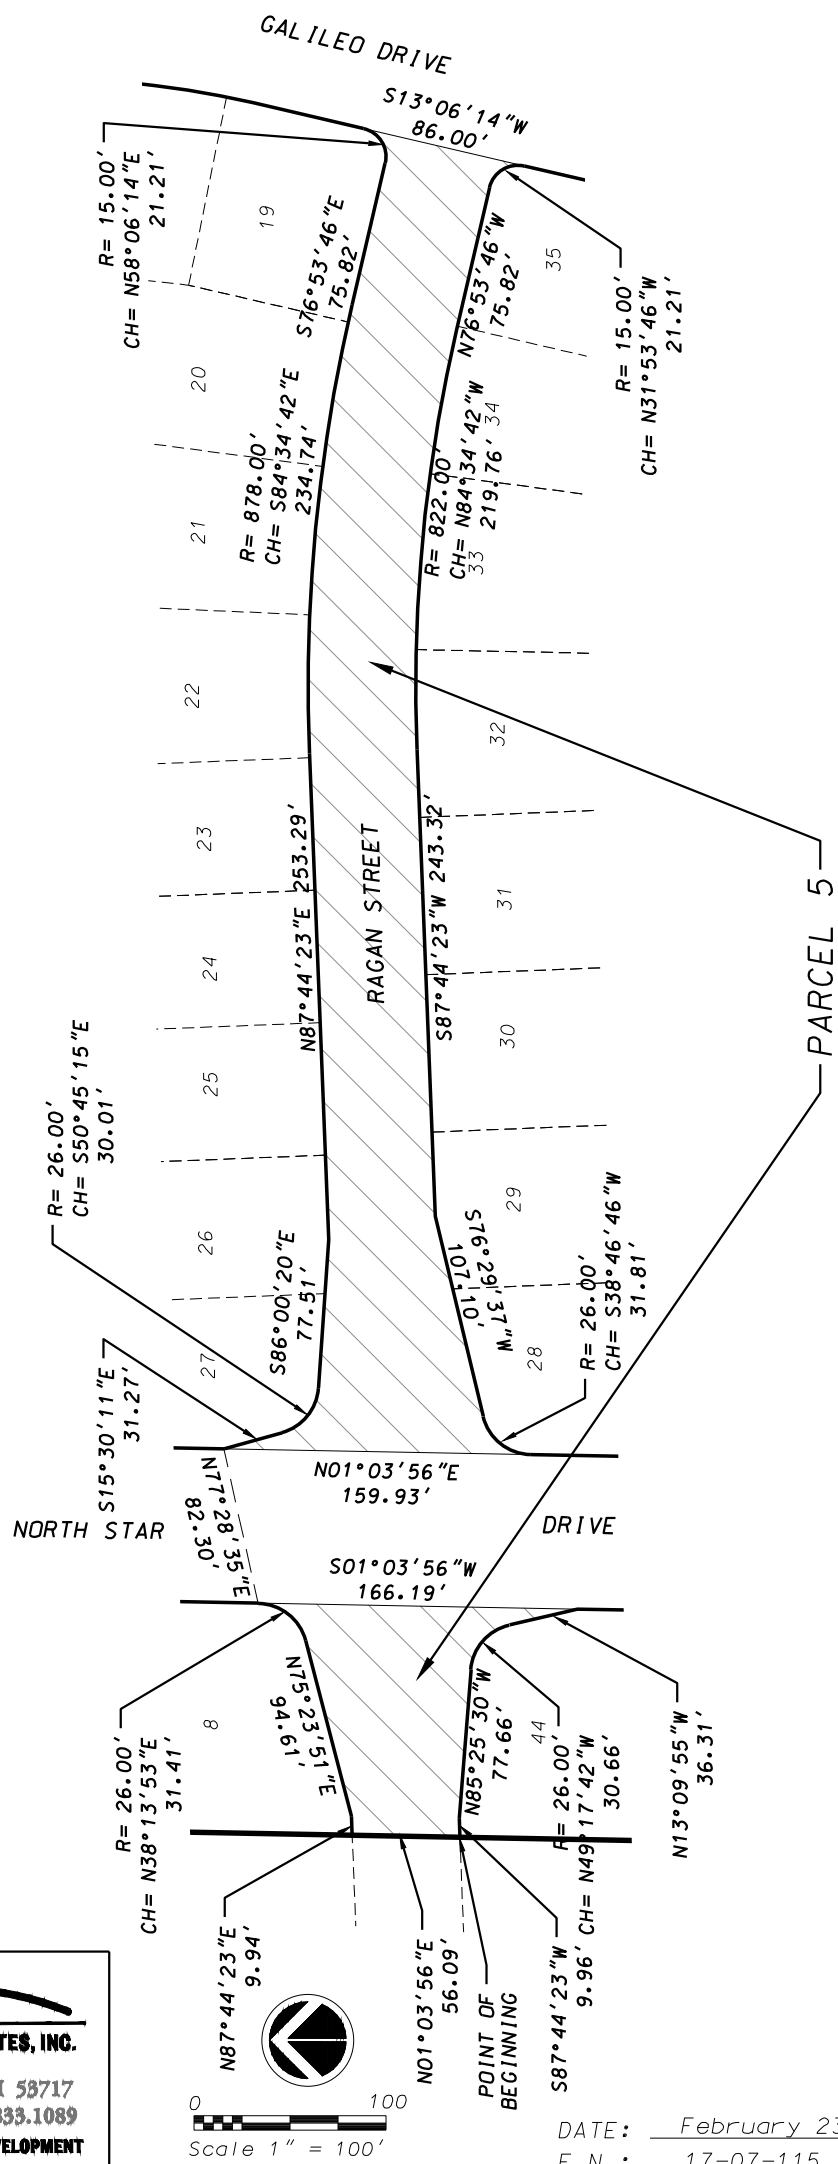

D'ONOFRIO KOTTKE AND ASSOCIATES, INC.
7530 Westward Way, Madison, WI 53717
Phone: 608.833.7530 • Fax: 608.833.1089
YOUR NATURAL RESOURCE FOR LAND DEVELOPMENT

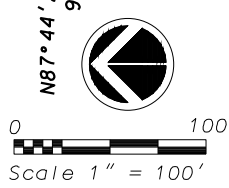

DATE: February 23, 2018
F.N.: 17-07-115

EXHIBIT A

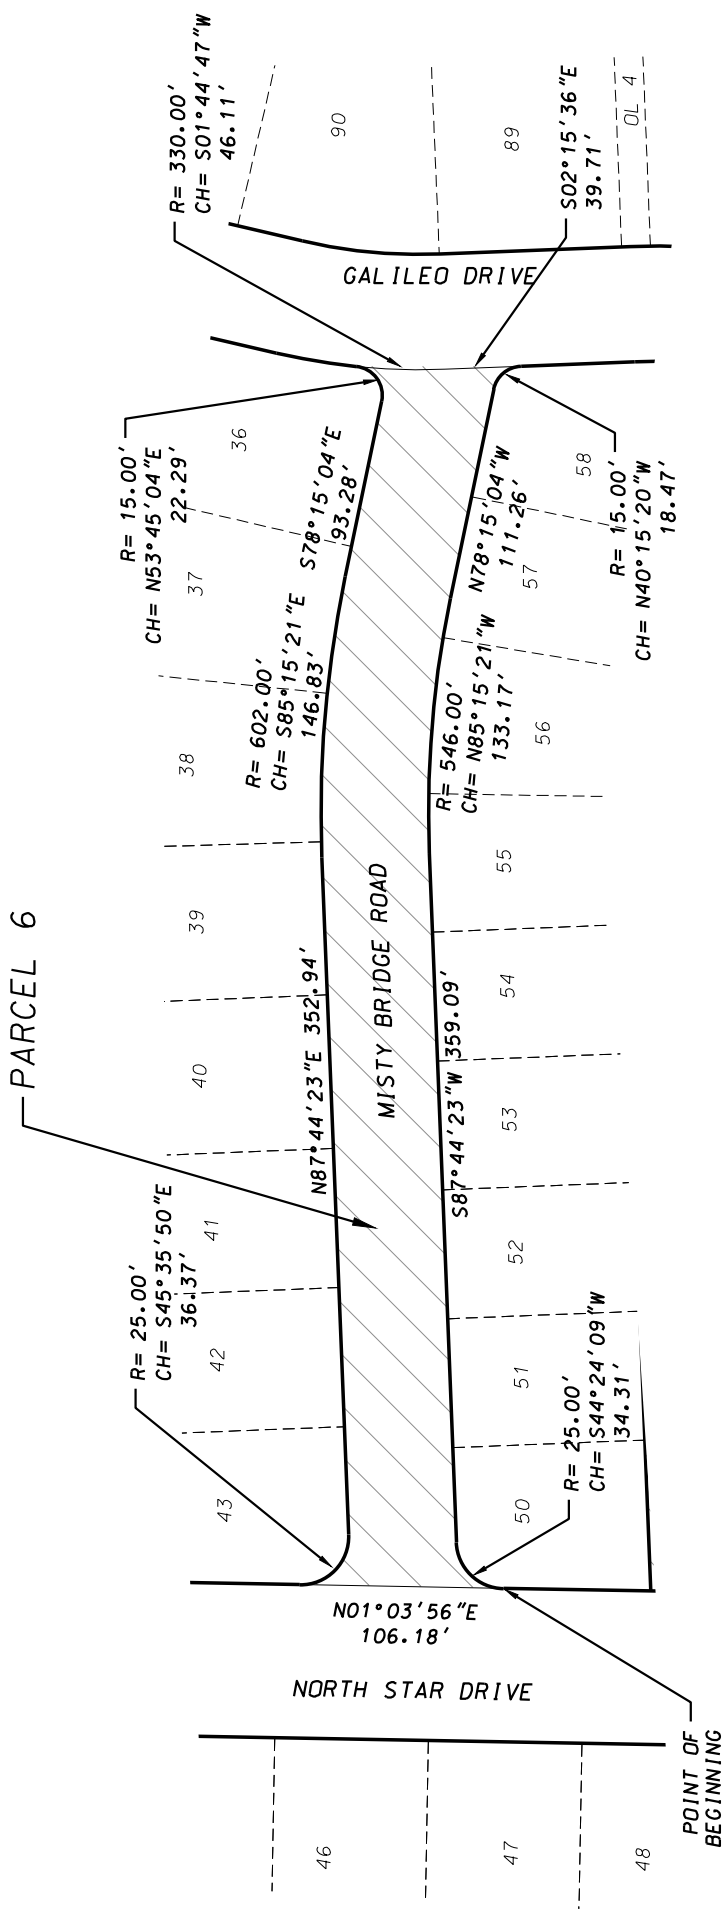


EXHIBIT A



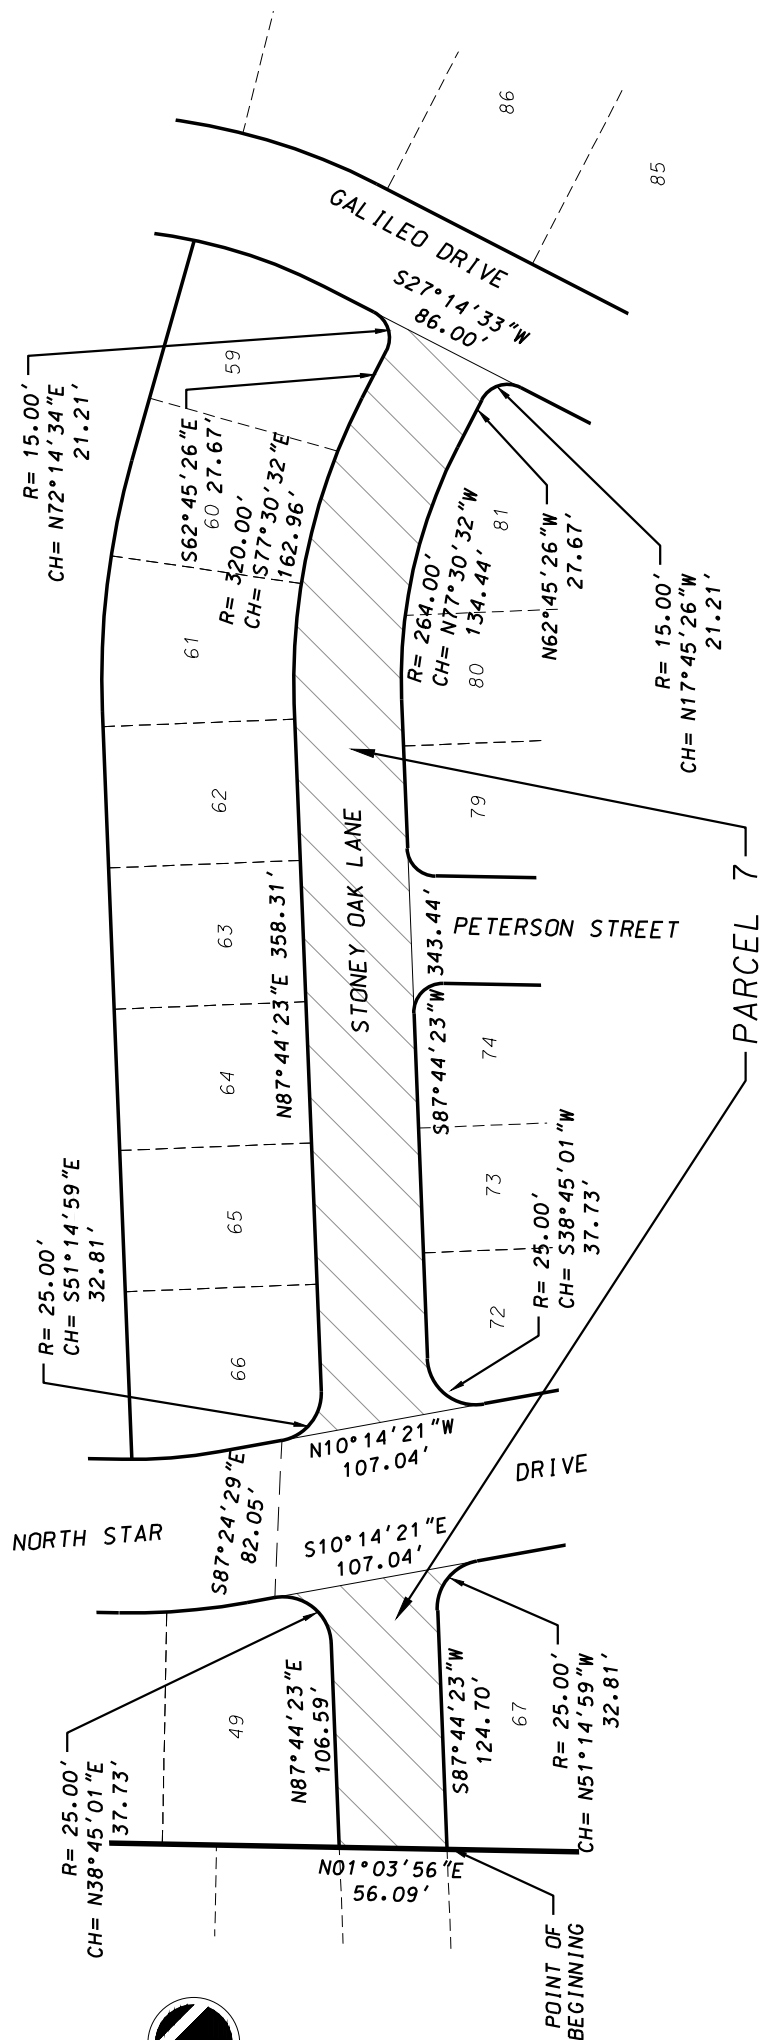


EXHIBIT A

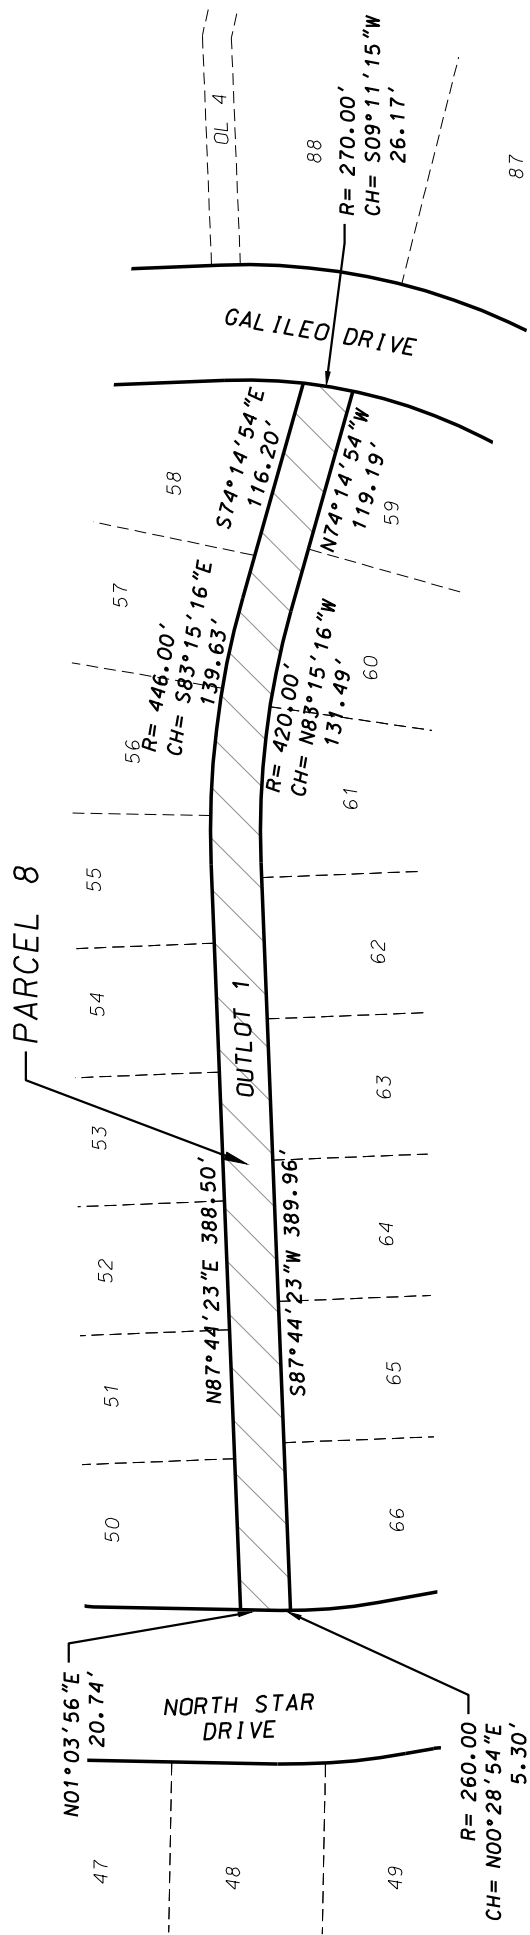


D'ONOFRIO KOTTKE AND ASSOCIATES, INC.
7530 Westward Way, Madison, WI 53717
Phone: 608.833.7530 • Fax: 608.833.1089
YOUR NATURAL RESOURCE FOR LAND DEVELOPMENT

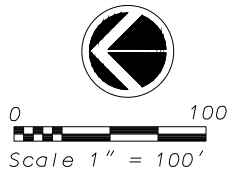

DATE: February 23, 2018
F.N.: 17-07-115

EXHIBIT A

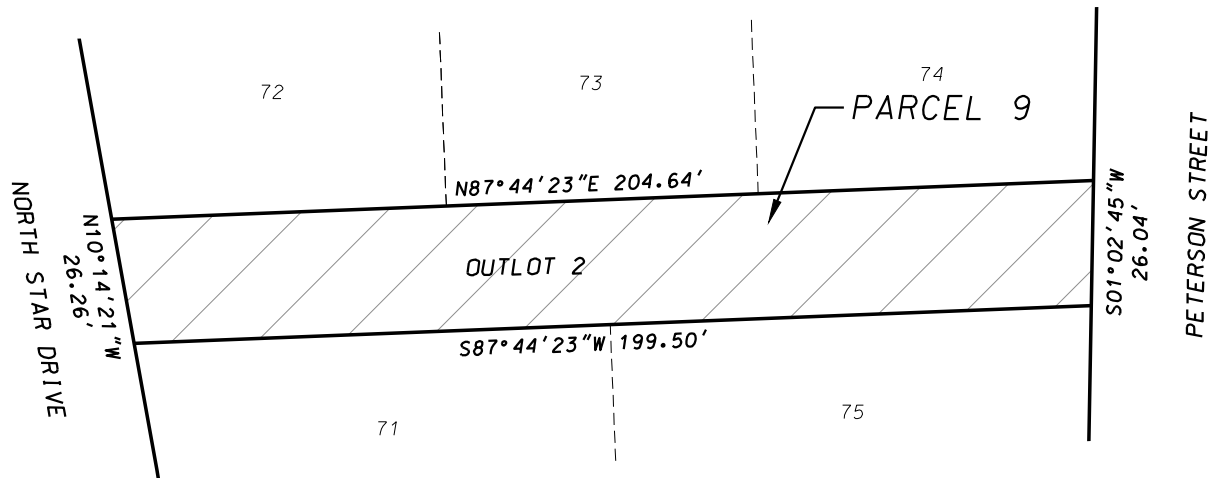

D'ONOFRIO KOTTKE AND ASSOCIATES, INC.

7530 Westward Way, Madison, WI 53717
Phone: 608.833.7530 • Fax: 608.833.1089

YOUR NATURAL RESOURCE FOR LAND DEVELOPMENT




0 40
Scale 1" = 40'

DATE: February 23, 2018

F.N.: 17-07-115

EXHIBIT A

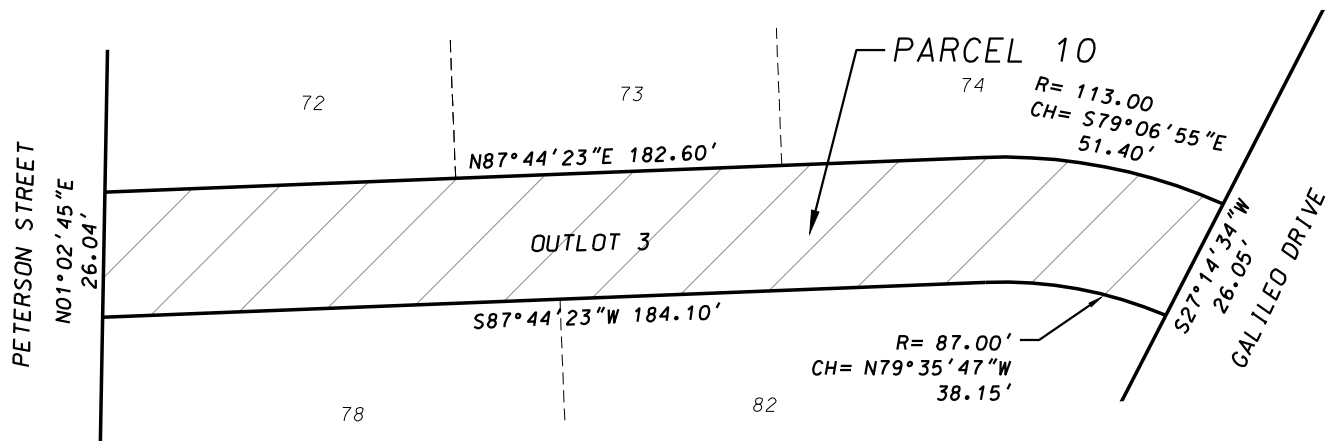

D'ONOFRIO KOTTKE AND ASSOCIATES, INC.

7530 Westward Way, Madison, WI 53717
Phone: 608.833.7530 • Fax: 608.833.1089

YOUR NATURAL RESOURCE FOR LAND DEVELOPMENT



0 40
Scale 1" = 40'

DATE: February 23, 2018

F.N.: 17-07-115