

Parking

Existing Building:

Lower Level 6	25
Lower Level 5	43
Lower Level 4	44
Lower Level 3	<u>47</u>
Sub Total	159

Under Building:

Lower Level 6	26
Lower Level 5	26
Lower Level 4	25
Lower Level 3	<u>25</u>
Sub Total	102

Outside Building (NGL):

Upper Level 3	63
Upper Level 2	60
Lower Level 1	<u>63</u>
Sub Total	186

Total Parking


As Required	450+
As Proposed	355
As Reconsidered	447

Passent No. 9 3-17-10


The Edgewater Reconsidered

Lower Level 6 @ 1" = 50'


March 17, 2010

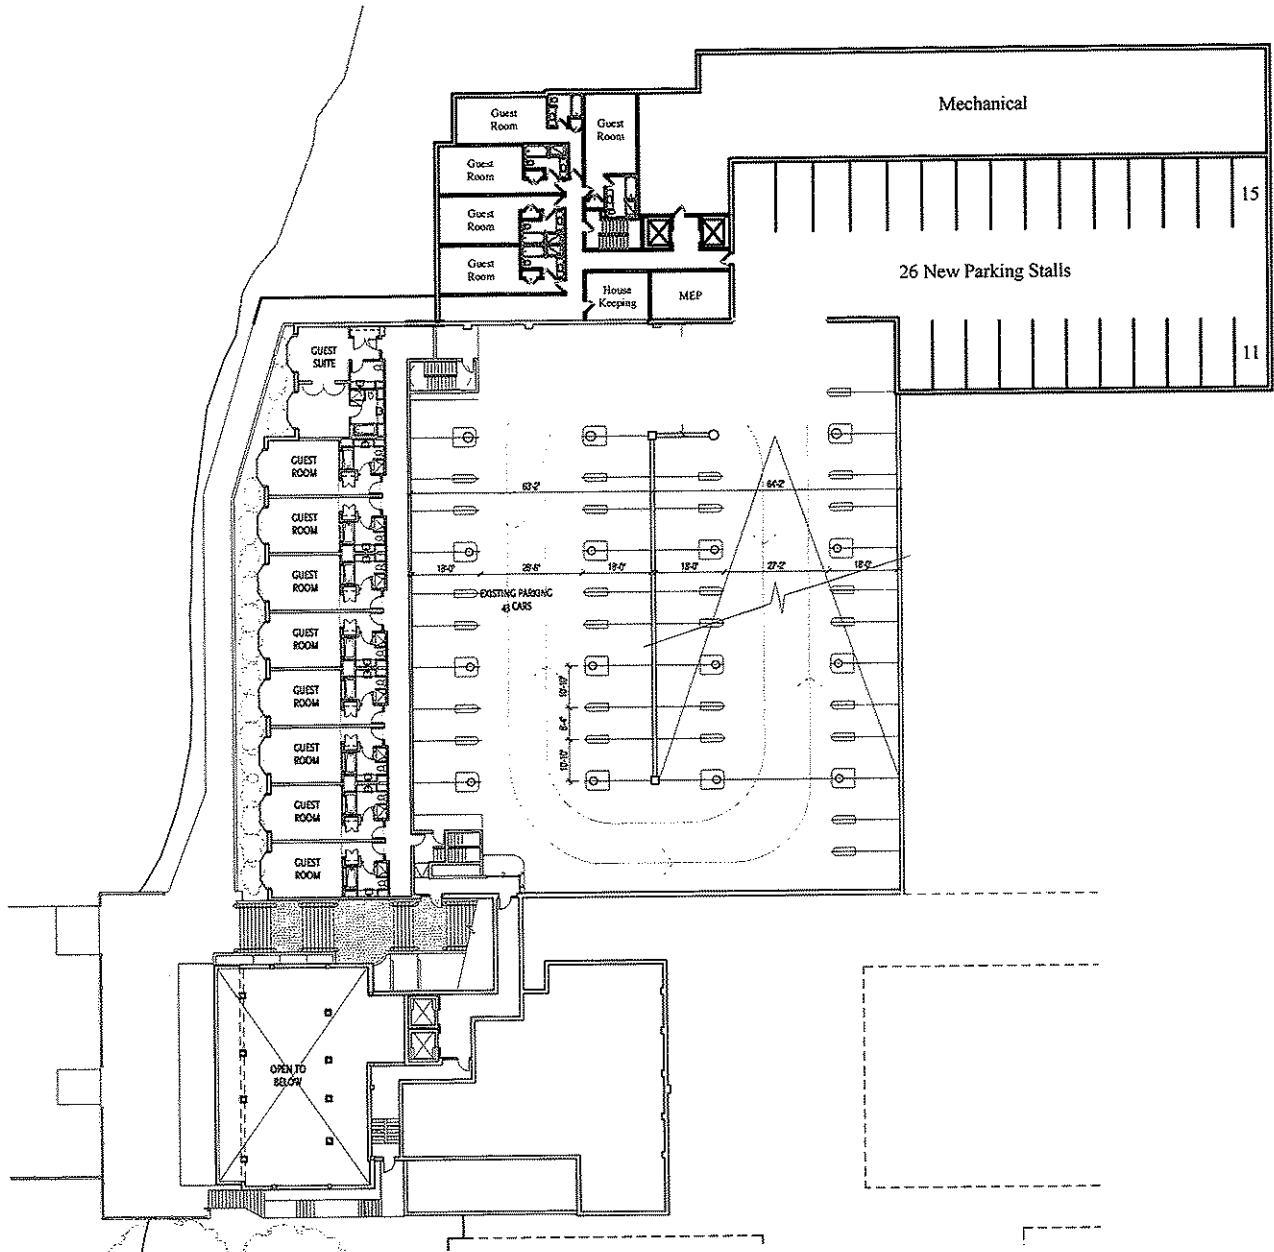


The Edgewater Reconsidered
 Lower Level 5 @ 1" = 50'
 March 17, 2010

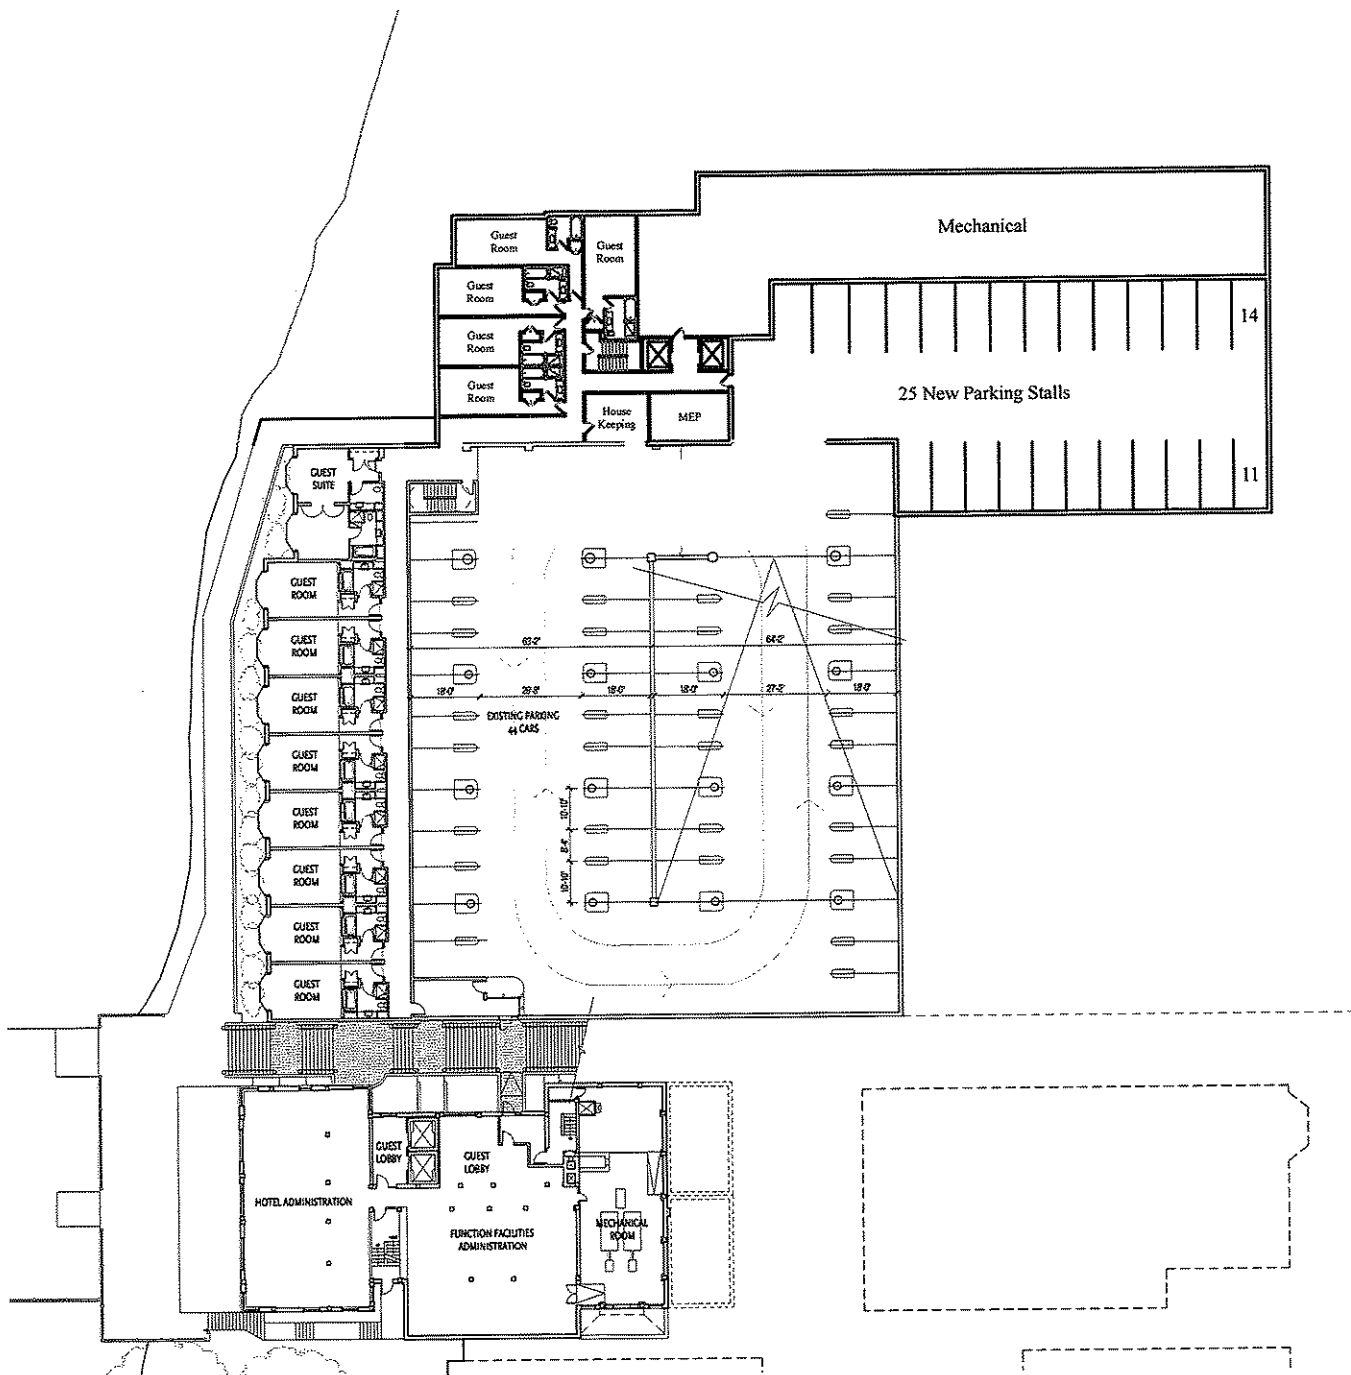


The Edgewater Reconsidered
 Lower Level 4 @ 1" = 50'
 March 17, 2010

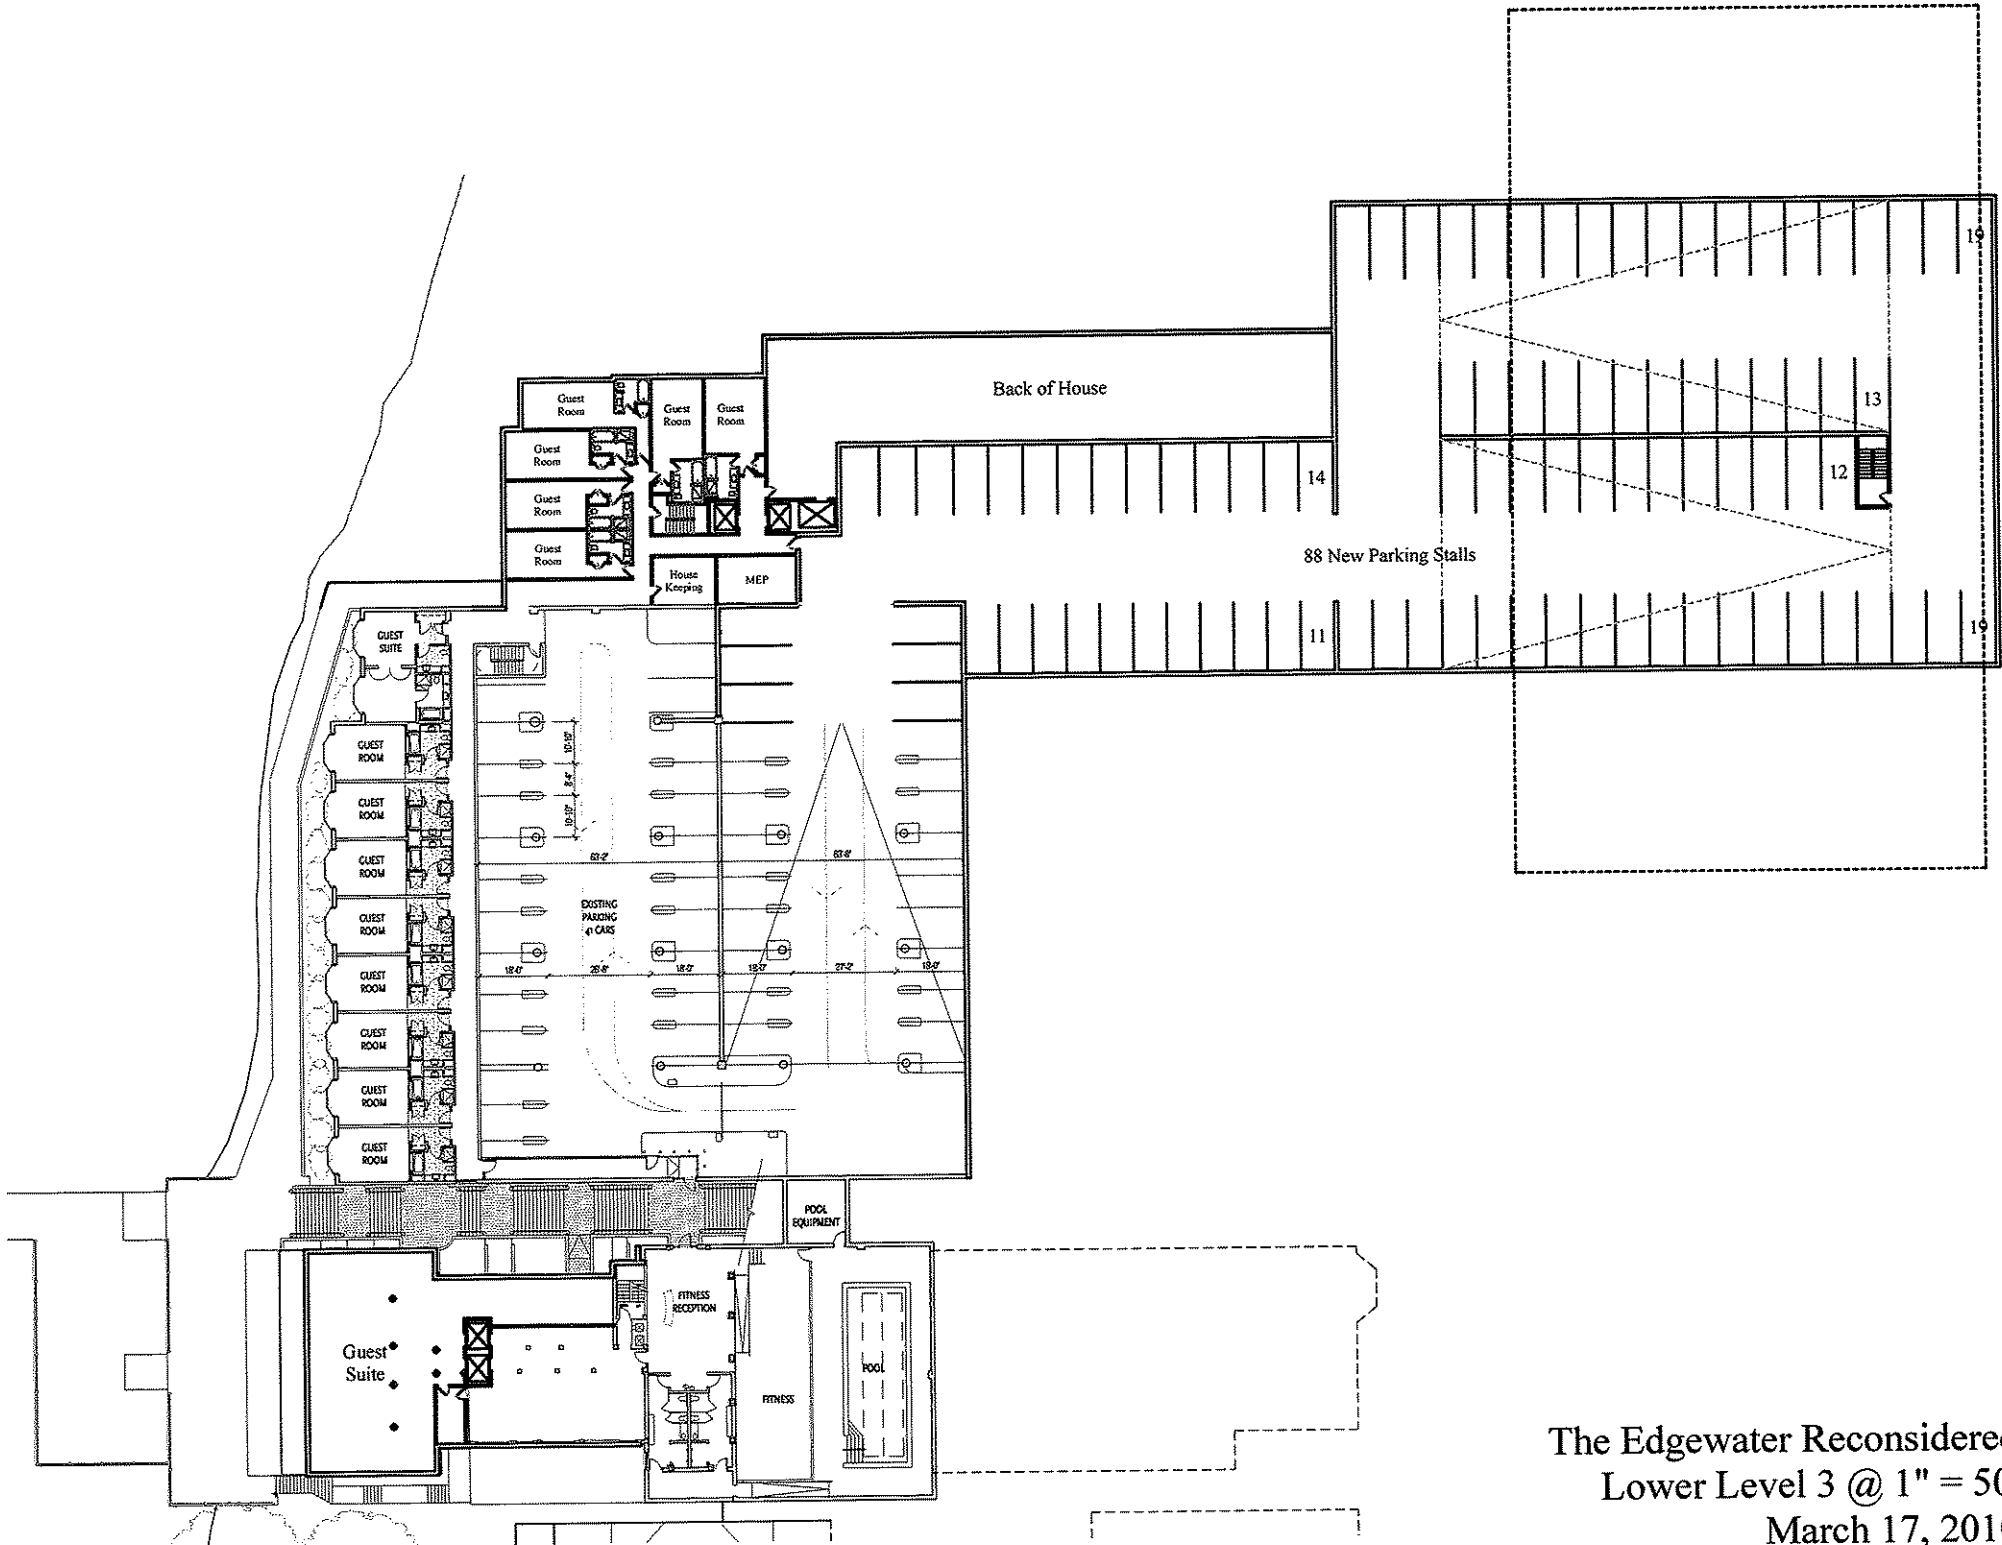



The Edgewater Reconsidered
 Lower Level 3 @ 1" = 50'
 March 17, 2010

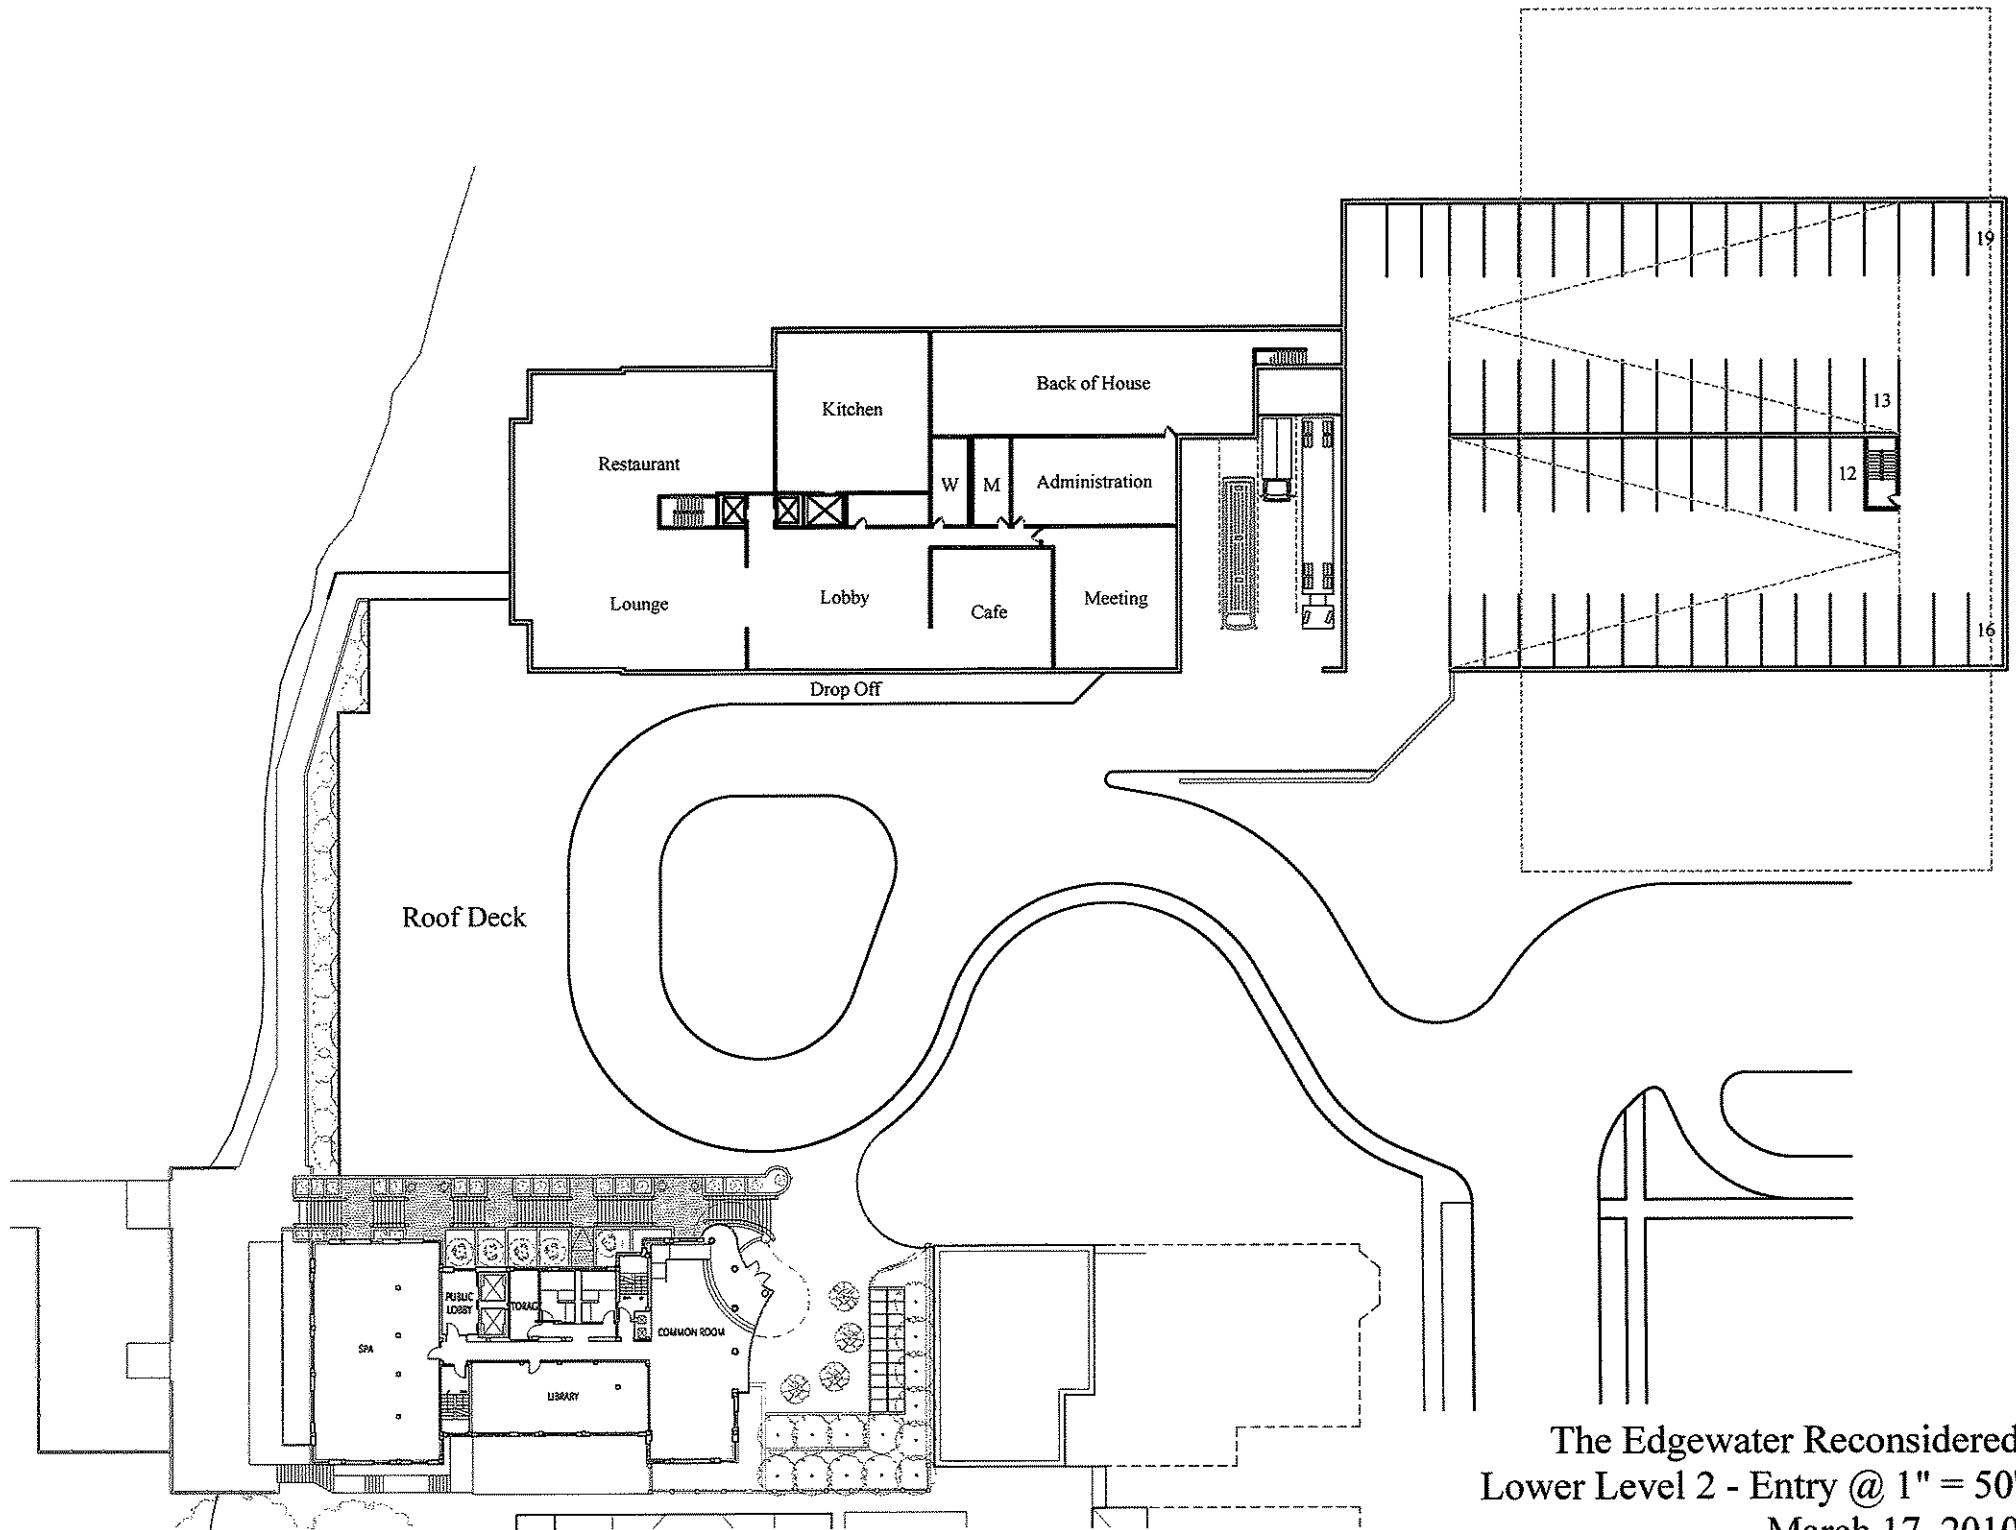



The Edgewater Reconsidered
 Lower Level 2 - Entry @ 1" = 50'
 March 17, 2010

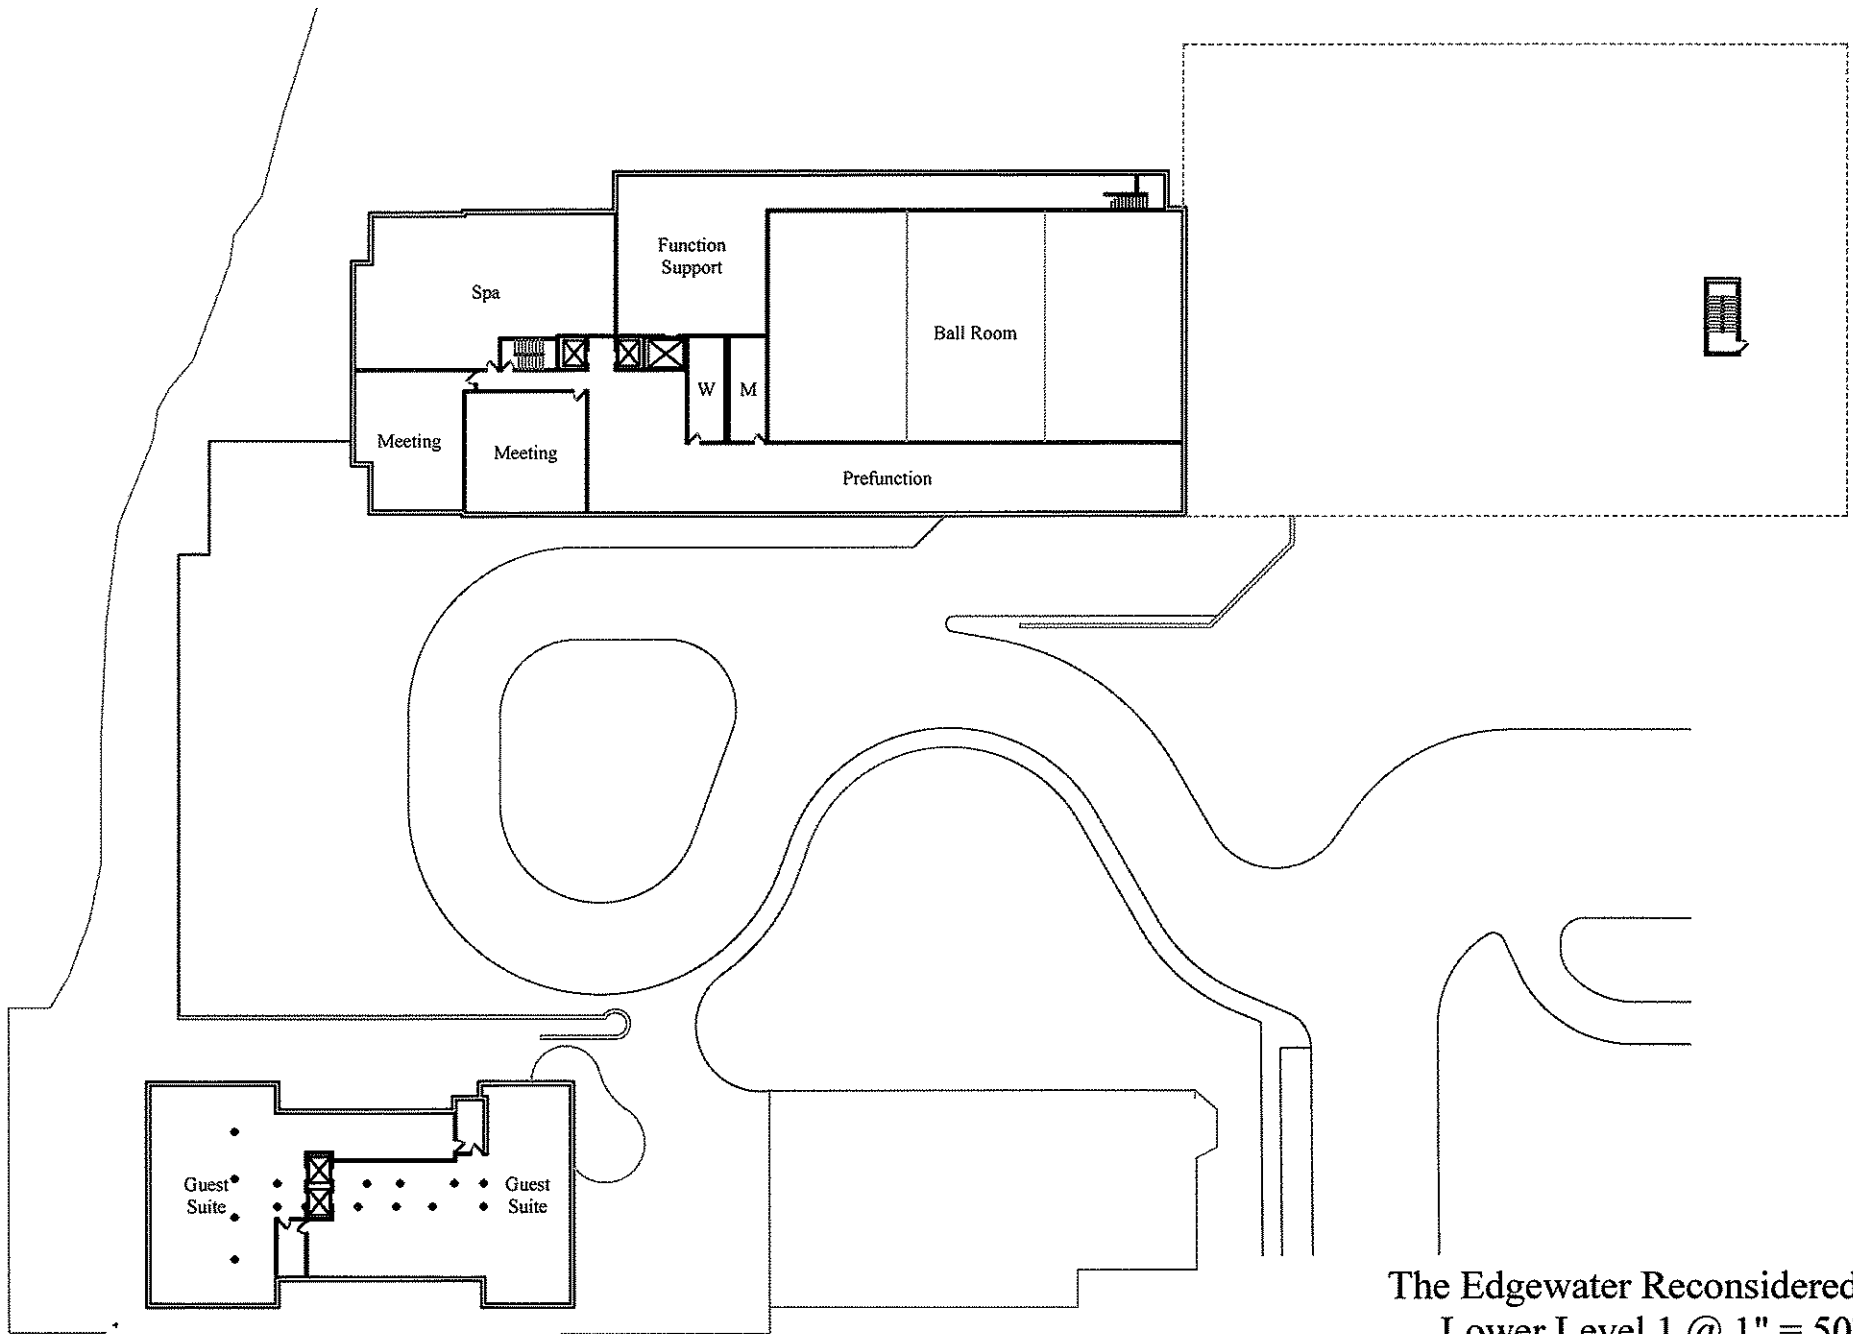

The Edgewater Reconsidered
Lower Level 1 @ 1" = 50'
March 17, 2010

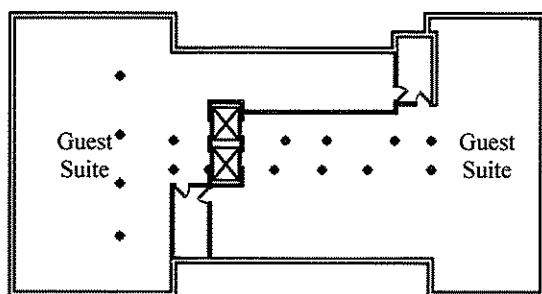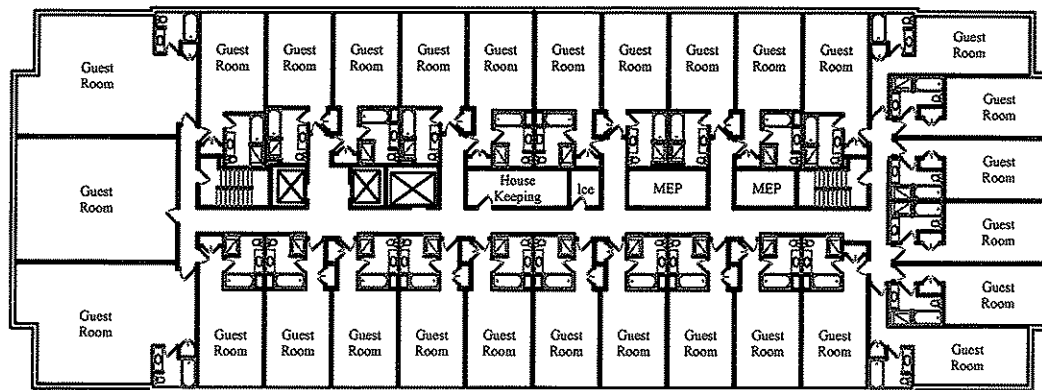

The Edgewater Reconsidered
 Floors 2 & 3 @ 1" = 40'
 March 17, 2010

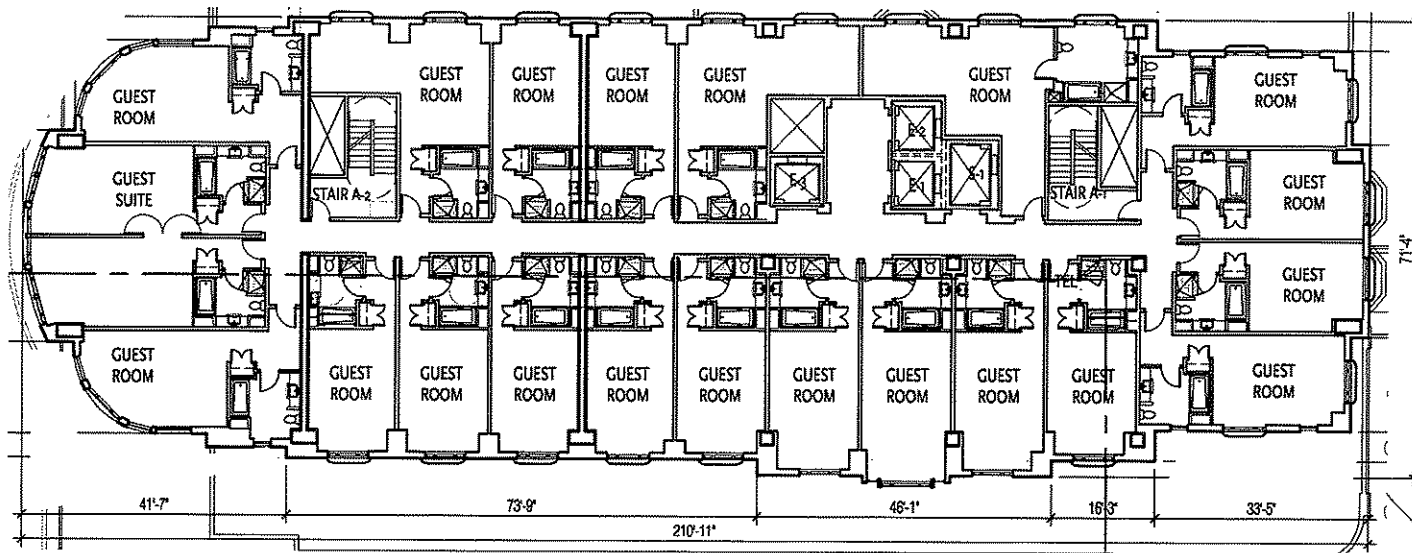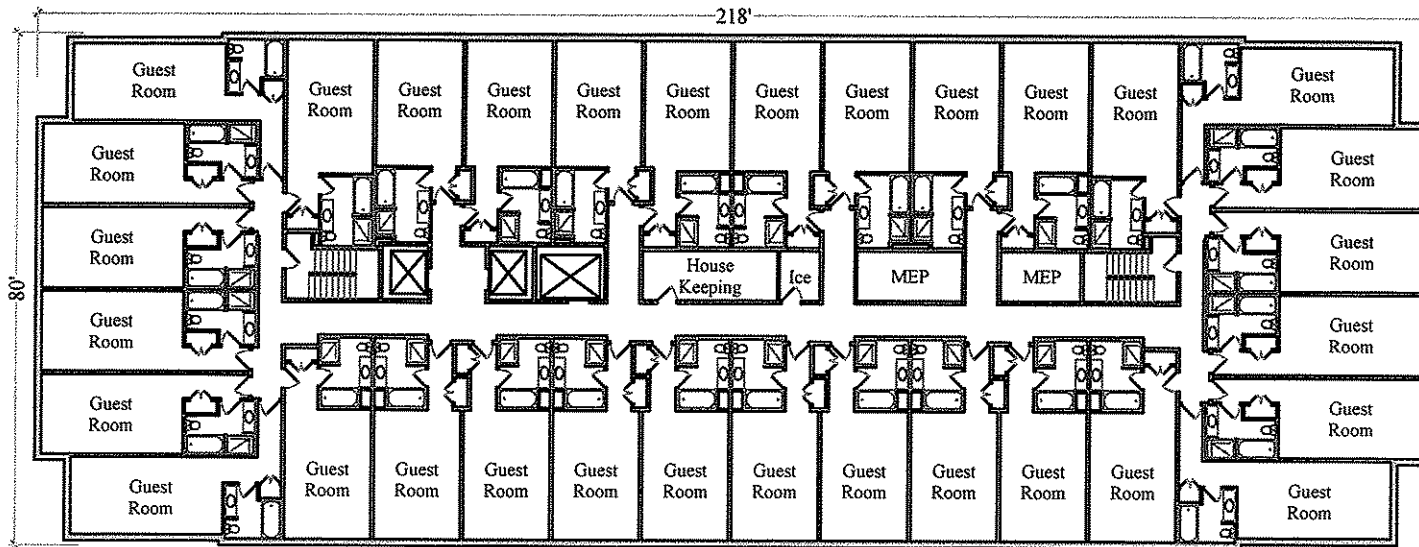

The Edgewater Reconsidered
 Typical Floor Plans Compared @ 1" = 30'
 March 17, 2010