


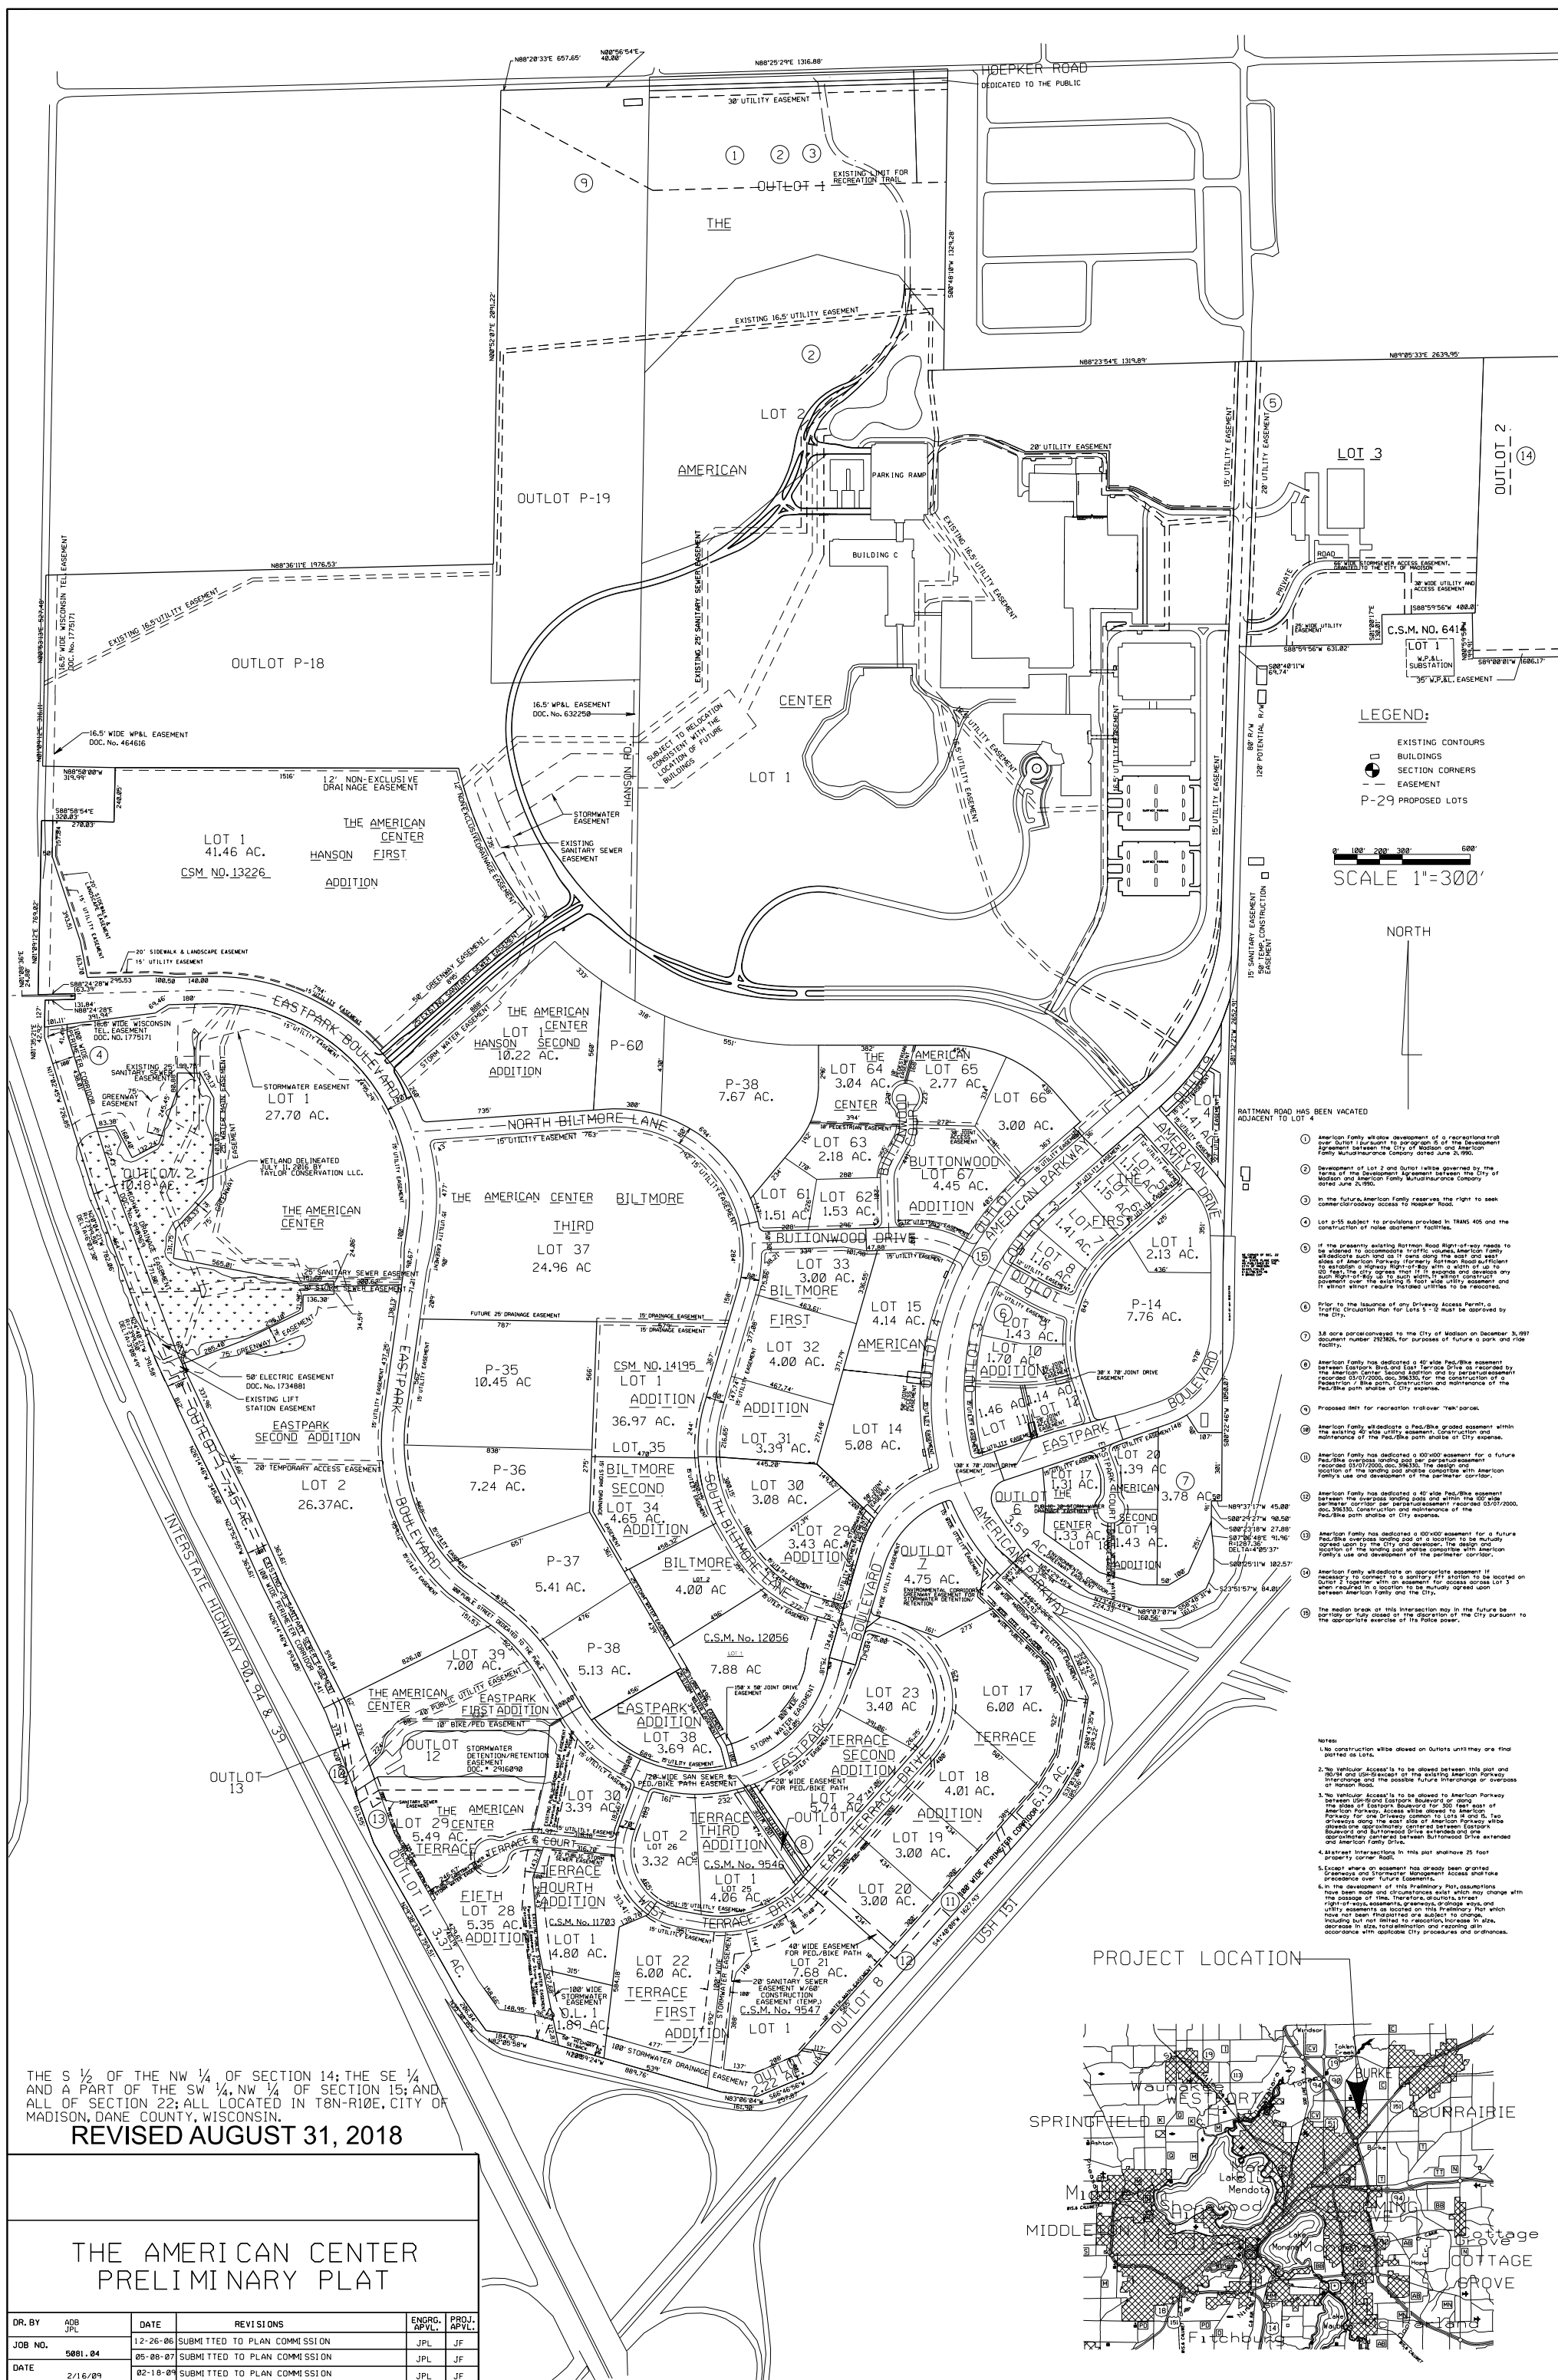

DR. BY	ADB JPL	DATE	REVISIONS	ENGRG. APVL.	PROJ. APVL.
JOB NO.	5081.04	12-26-06	SUBMITTED TO PLAN COMMISSION	JPL	JF
		05-08-07	SUBMITTED TO PLAN COMMISSION	JPL	JF
DATE		02-18-09	SUBMITTED TO PLAN COMMISSION	JPL	JF