

Meadowridge Branch Library & Meadowood Neighborhood Center

Madison, Wisconsin

Owner:
City of Madison
210 MLK Jr. Blvd
Madison, WI 53703-3342

PROJECT NUMBER 132273.00

SEAL

ISSUED FOR:
ISSUE FOR CONSTRUCTION 10-8-13


REVISION FOR:
NO. DESCRIPTION DATE

NOT FOR CONSTRUCTION


DRAWN BY Author

CHECKED BY Checker

FURNITURE PLAN

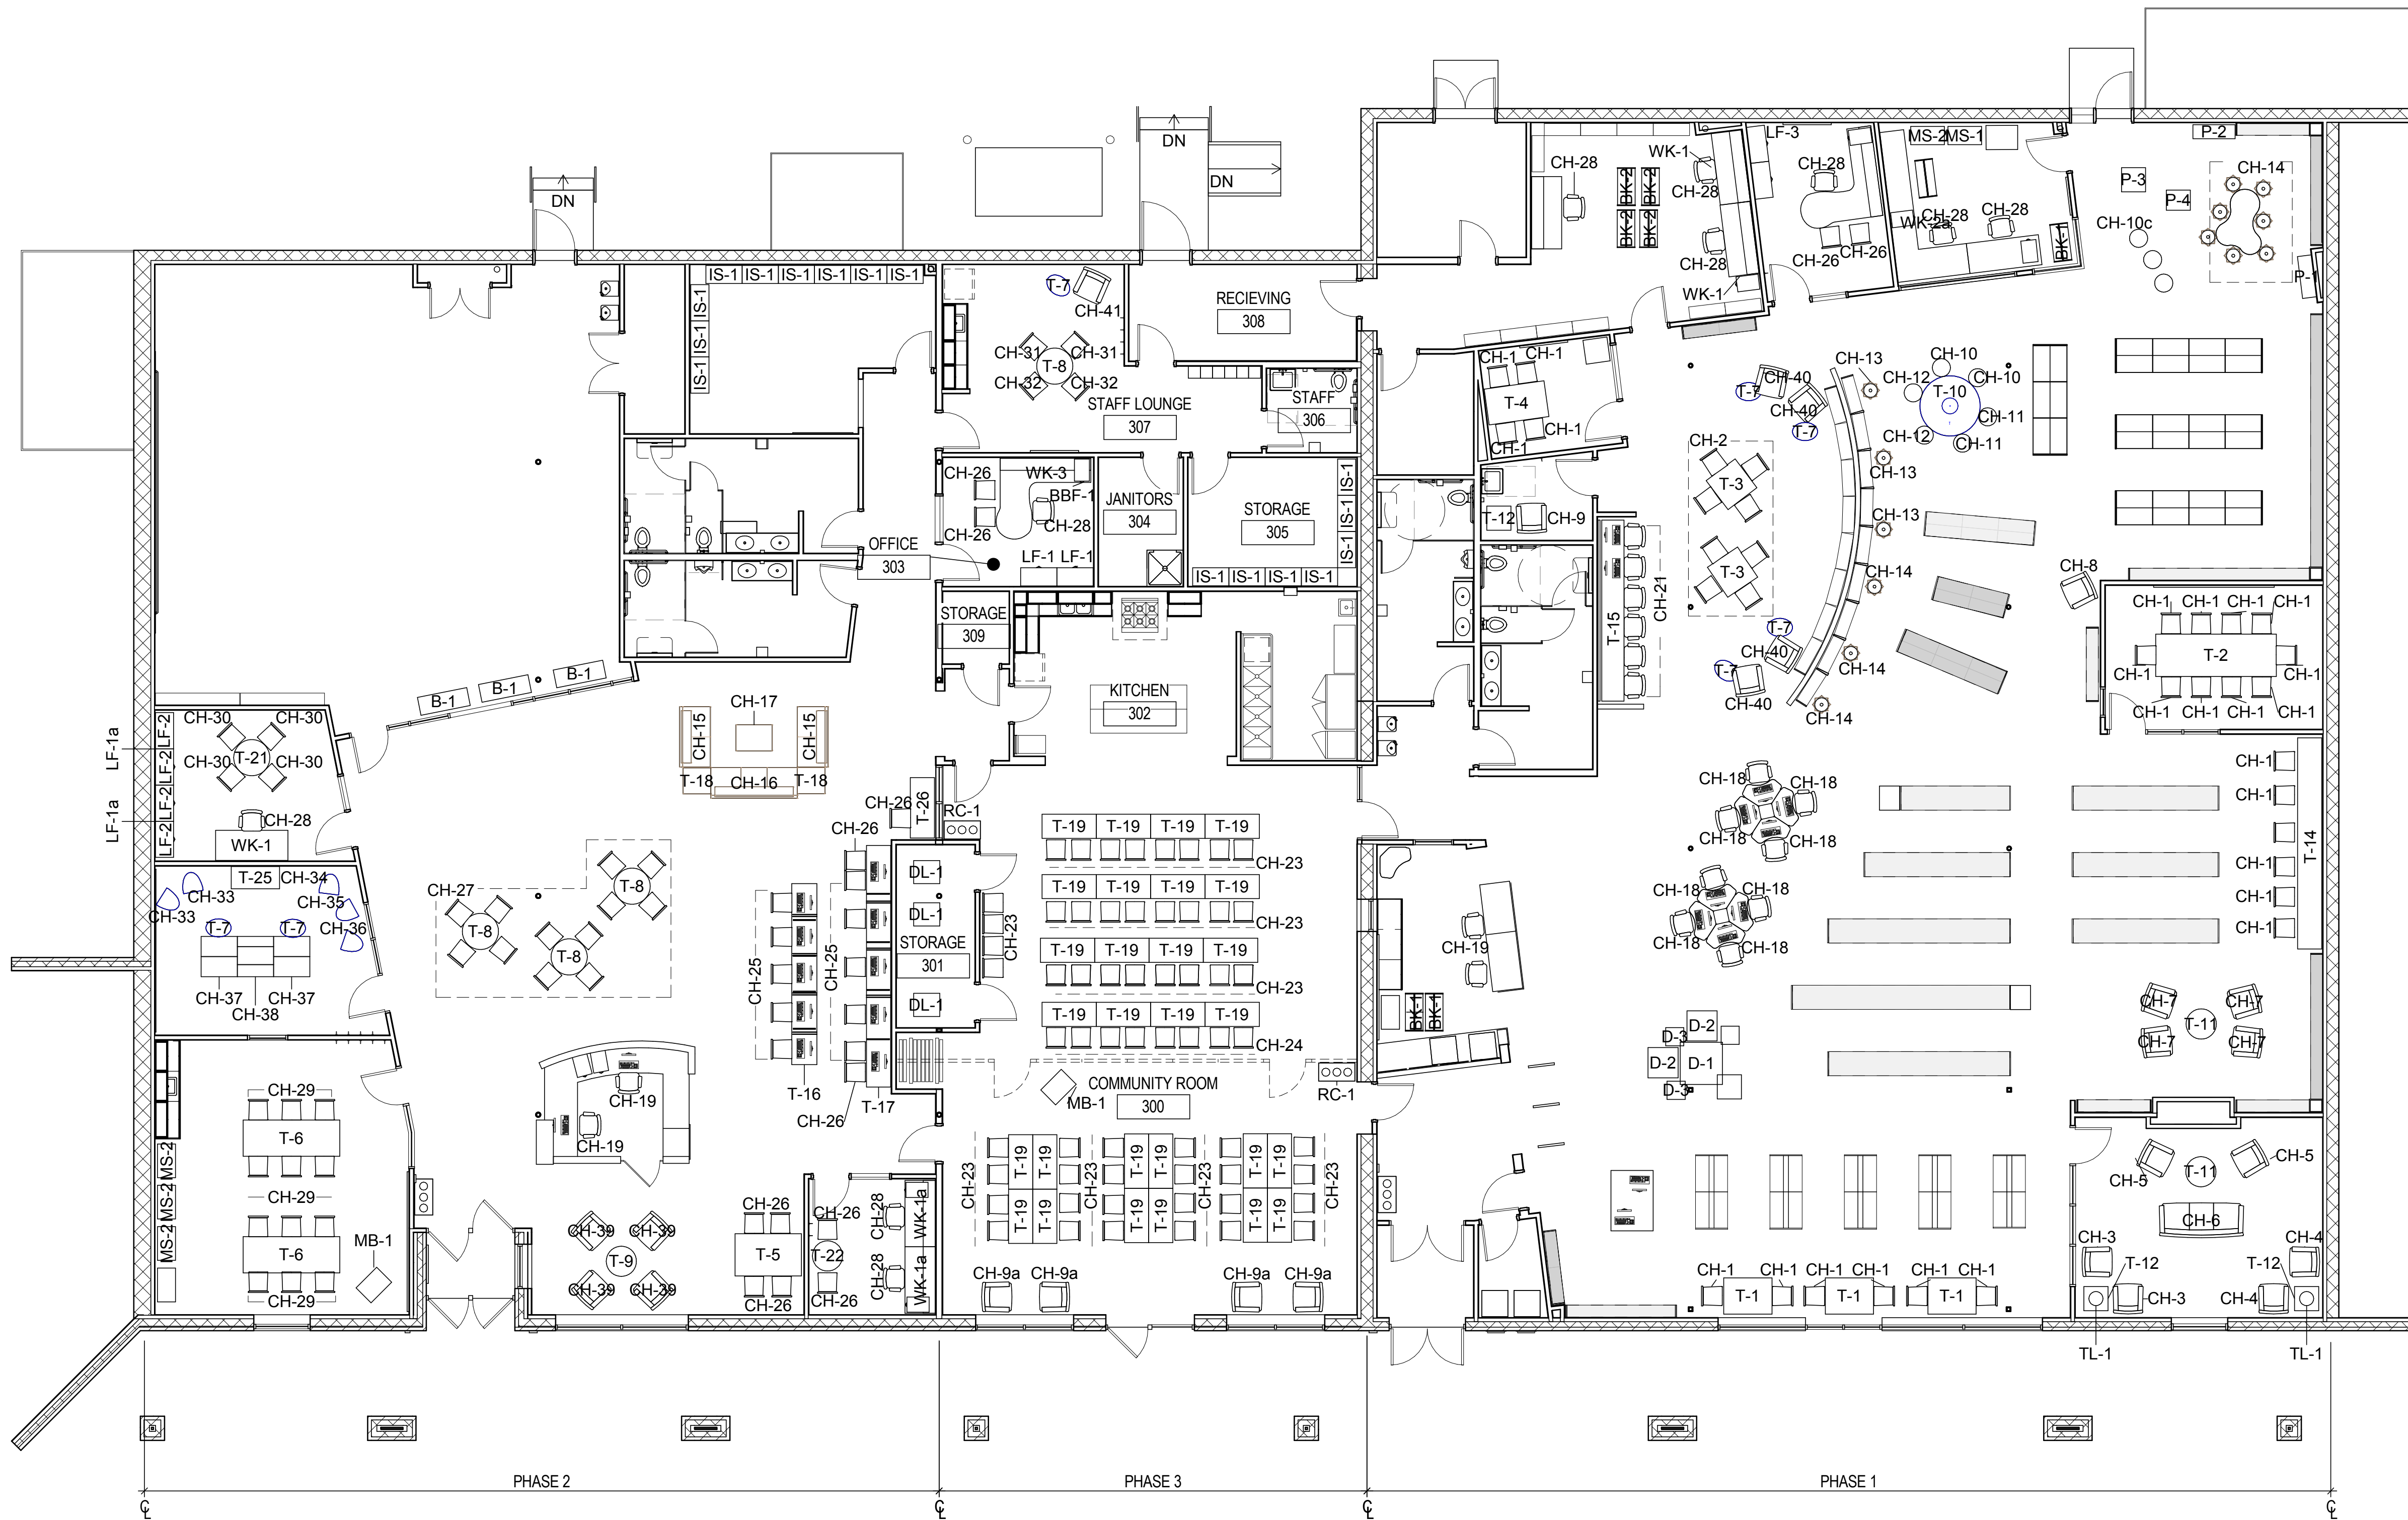

1 FIRST FLOOR FURNITURE PLAN
SCALE: 1/8" = 1'-0"

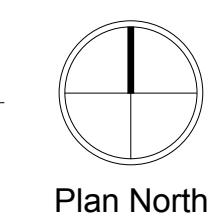

Plan North

A703