


KILPATRICK LANE – TYPICAL SECTIONS

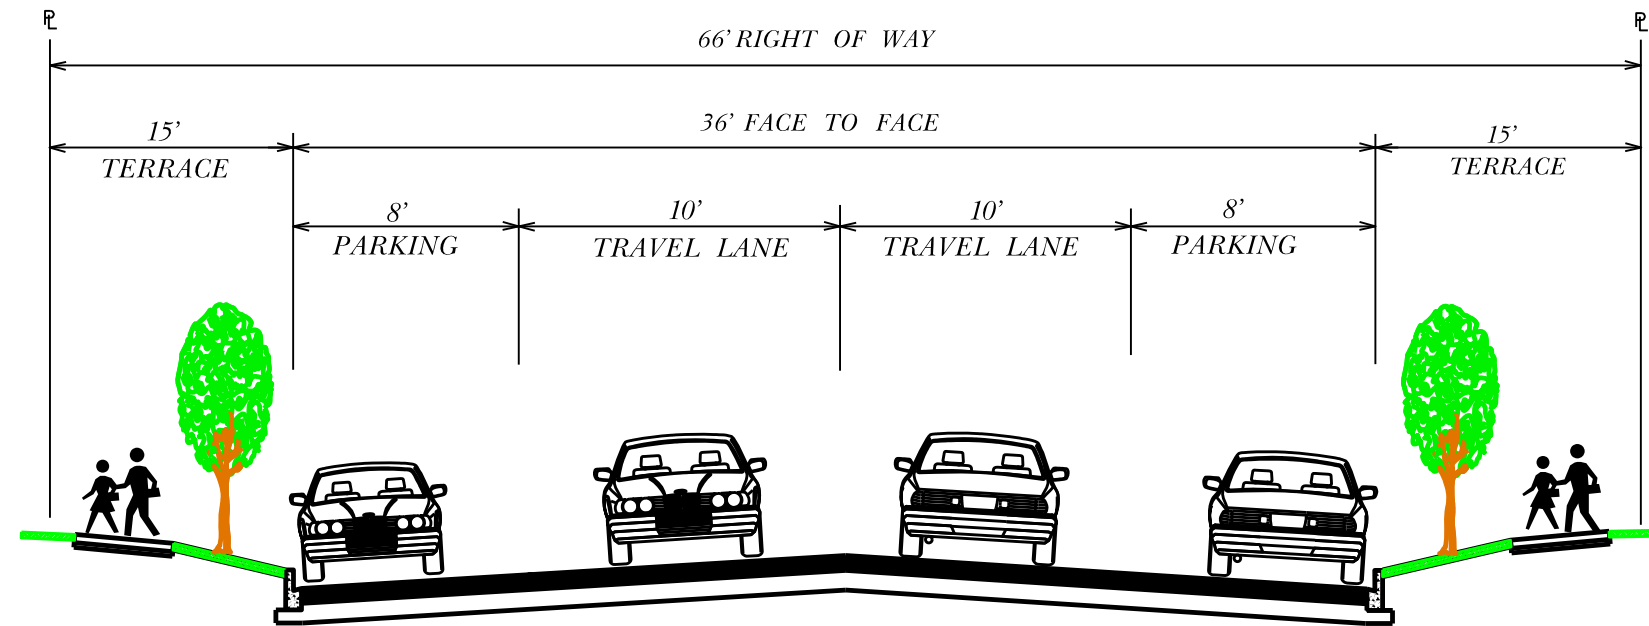

TYPICAL FINISHED SECTION – KILPATRICK LANE