


EXHIBIT B

Sheet 1 of 2

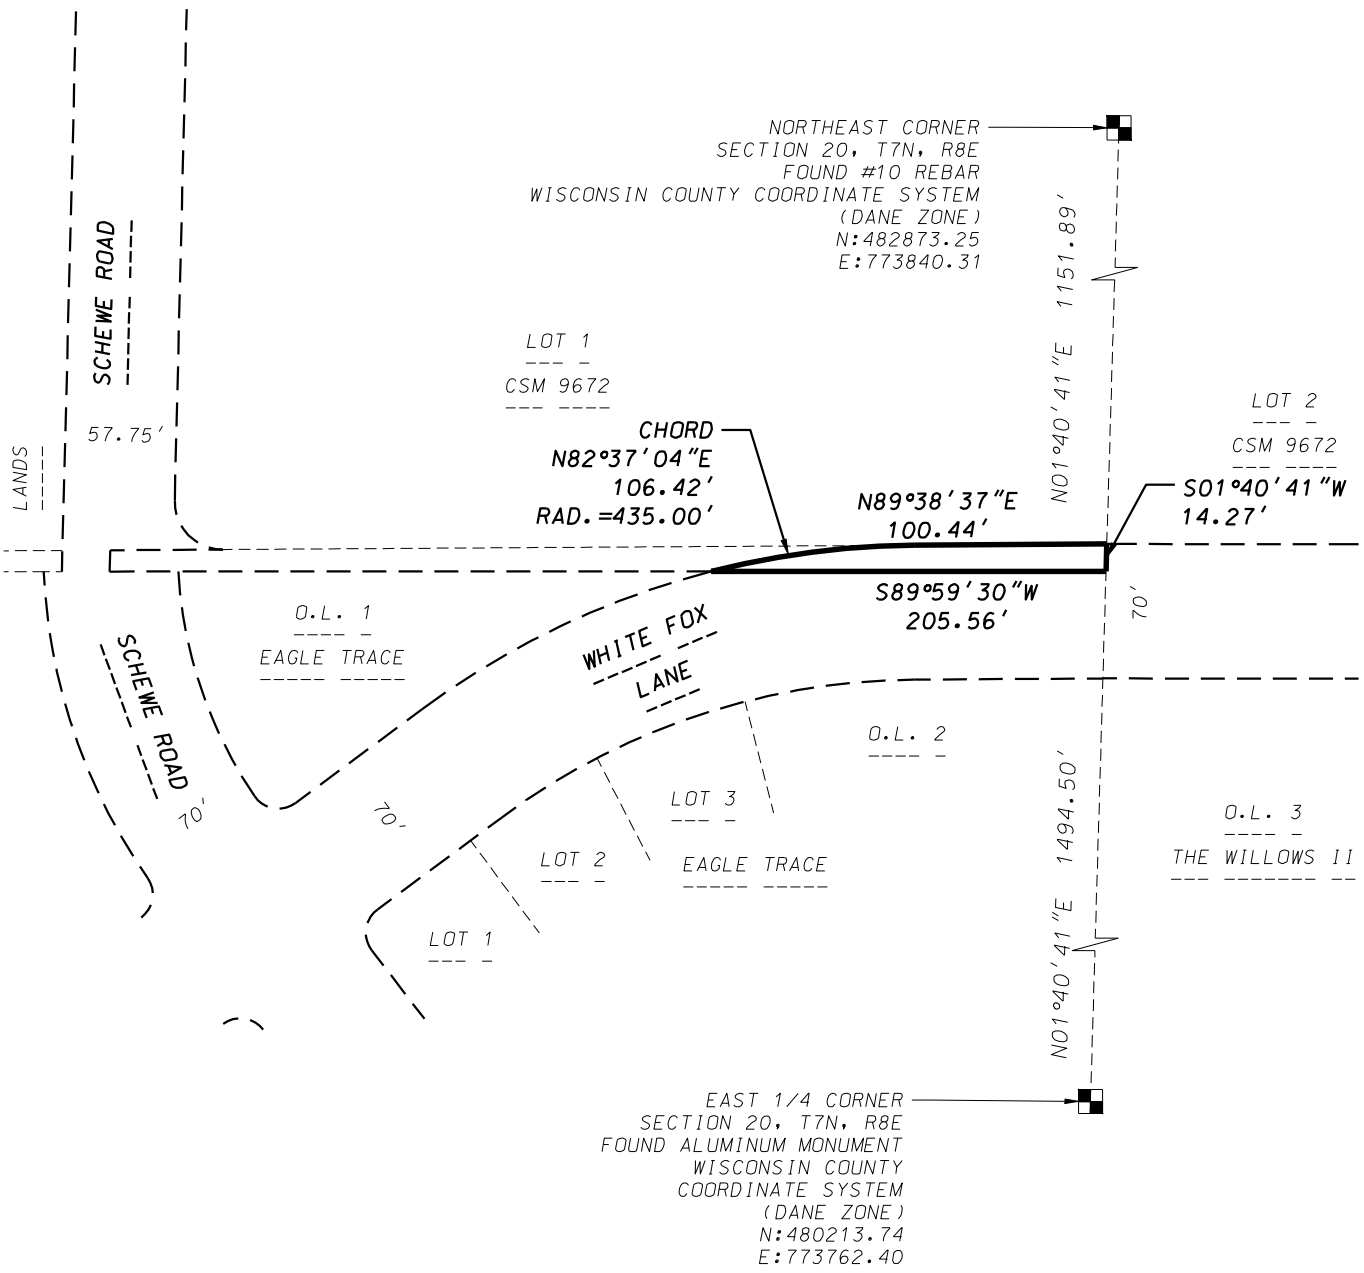

GRID NORTH
WISCONSIN COUNTY COORDINATE SYSTEM
DANE ZONE



Scale 1" = 100'




D'ONOFRIO KOTTKE AND ASSOCIATES, INC.
7530 Westward Way, Madison, WI 53717
Phone: 608.833.7530 • Fax: 608.833.1089
YOUR NATURAL RESOURCE FOR LAND DEVELOPMENT

DATE: 03-29-24
F.N.: 17-07-114

EXHIBIT B

Sheet 2 of 2

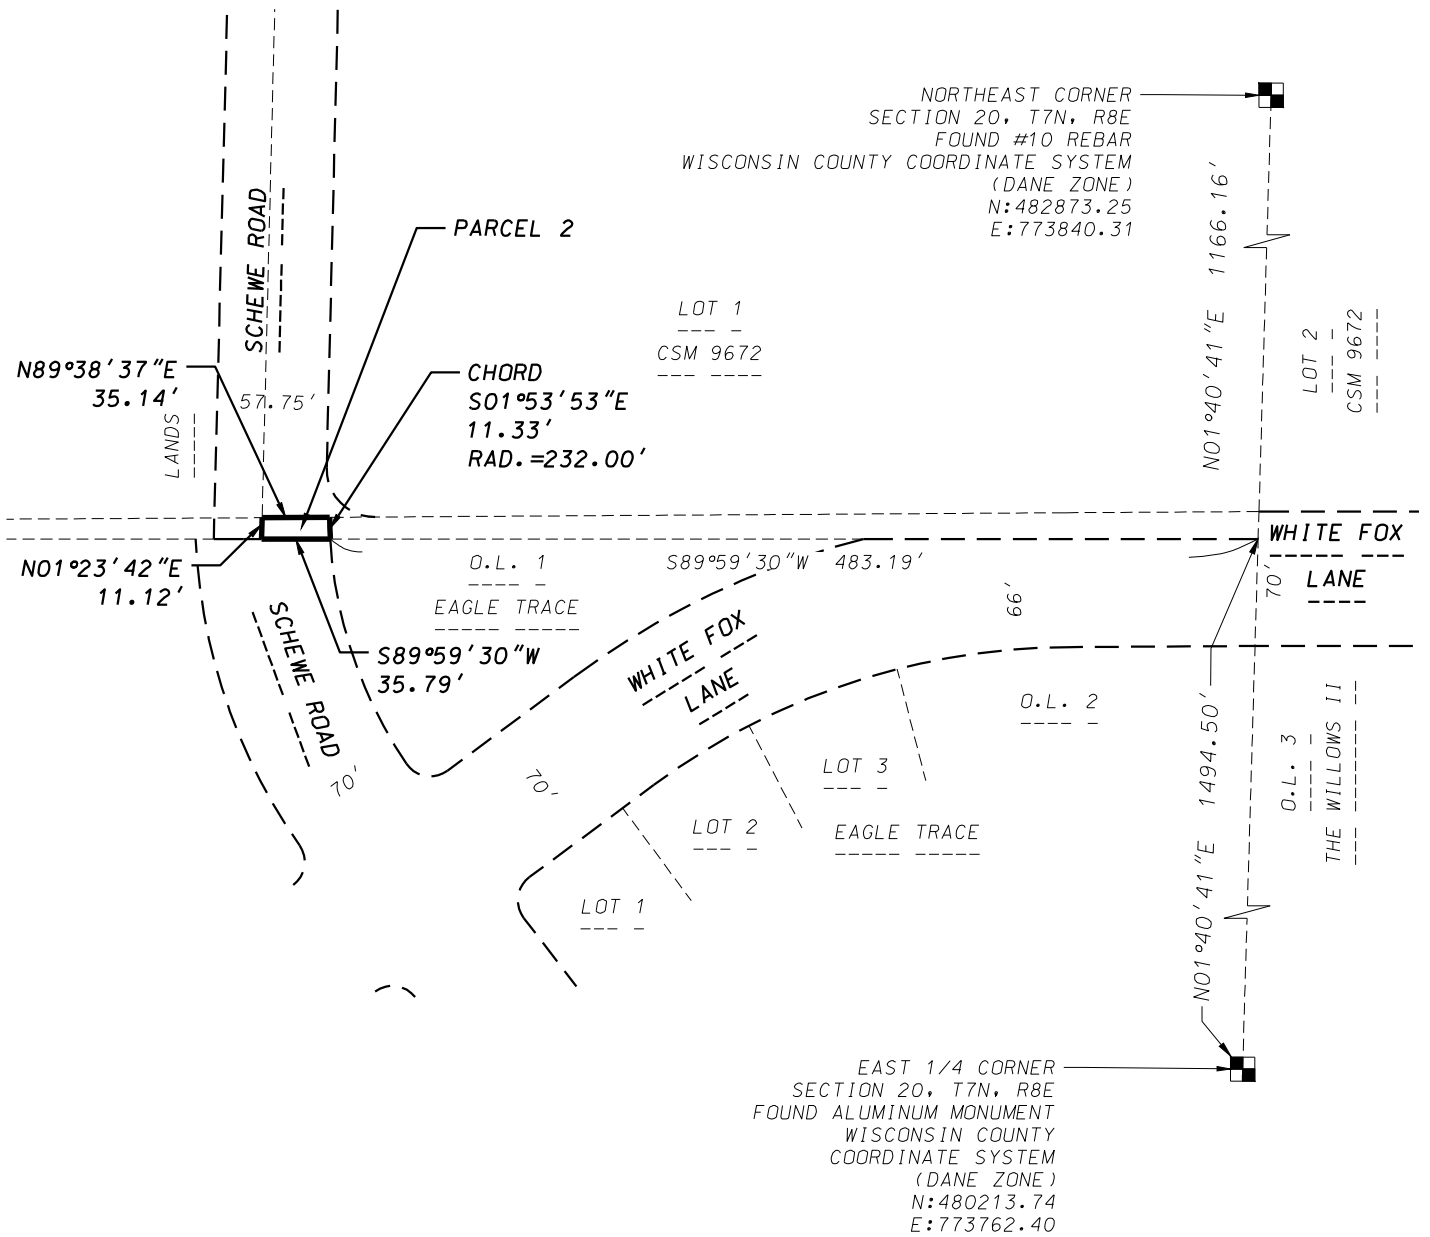

GRID NORTH
 WISCONSIN COUNTY COORDINATE SYSTEM
 DANE ZONE



Scale 1" = 100'

DATE: 03-29-24
 F.N.: 17-07-114



D'ONOFRIO KOTTKE AND ASSOCIATES, INC.
 7530 Westward Way, Madison, WI 53717
 Phone: 608.833.7530 • Fax: 608.833.1089
YOUR NATURAL RESOURCE FOR LAND DEVELOPMENT