


MARK	REVISION	DATE	BY

-----  
 MADISON, WI  
 CONTRACT NO: -----

GEOMETRICS  
 ELEMENT DEVELOPMENT  
 M:\DESIGN\Traffic\Maps\_Plans\DP-Maps\dp2021\_Catalyst-Element\_2.dwg



Designed By: SDM | Date: 5/20/2021 9:34 AM | Scale: 1/65  
 EX-1

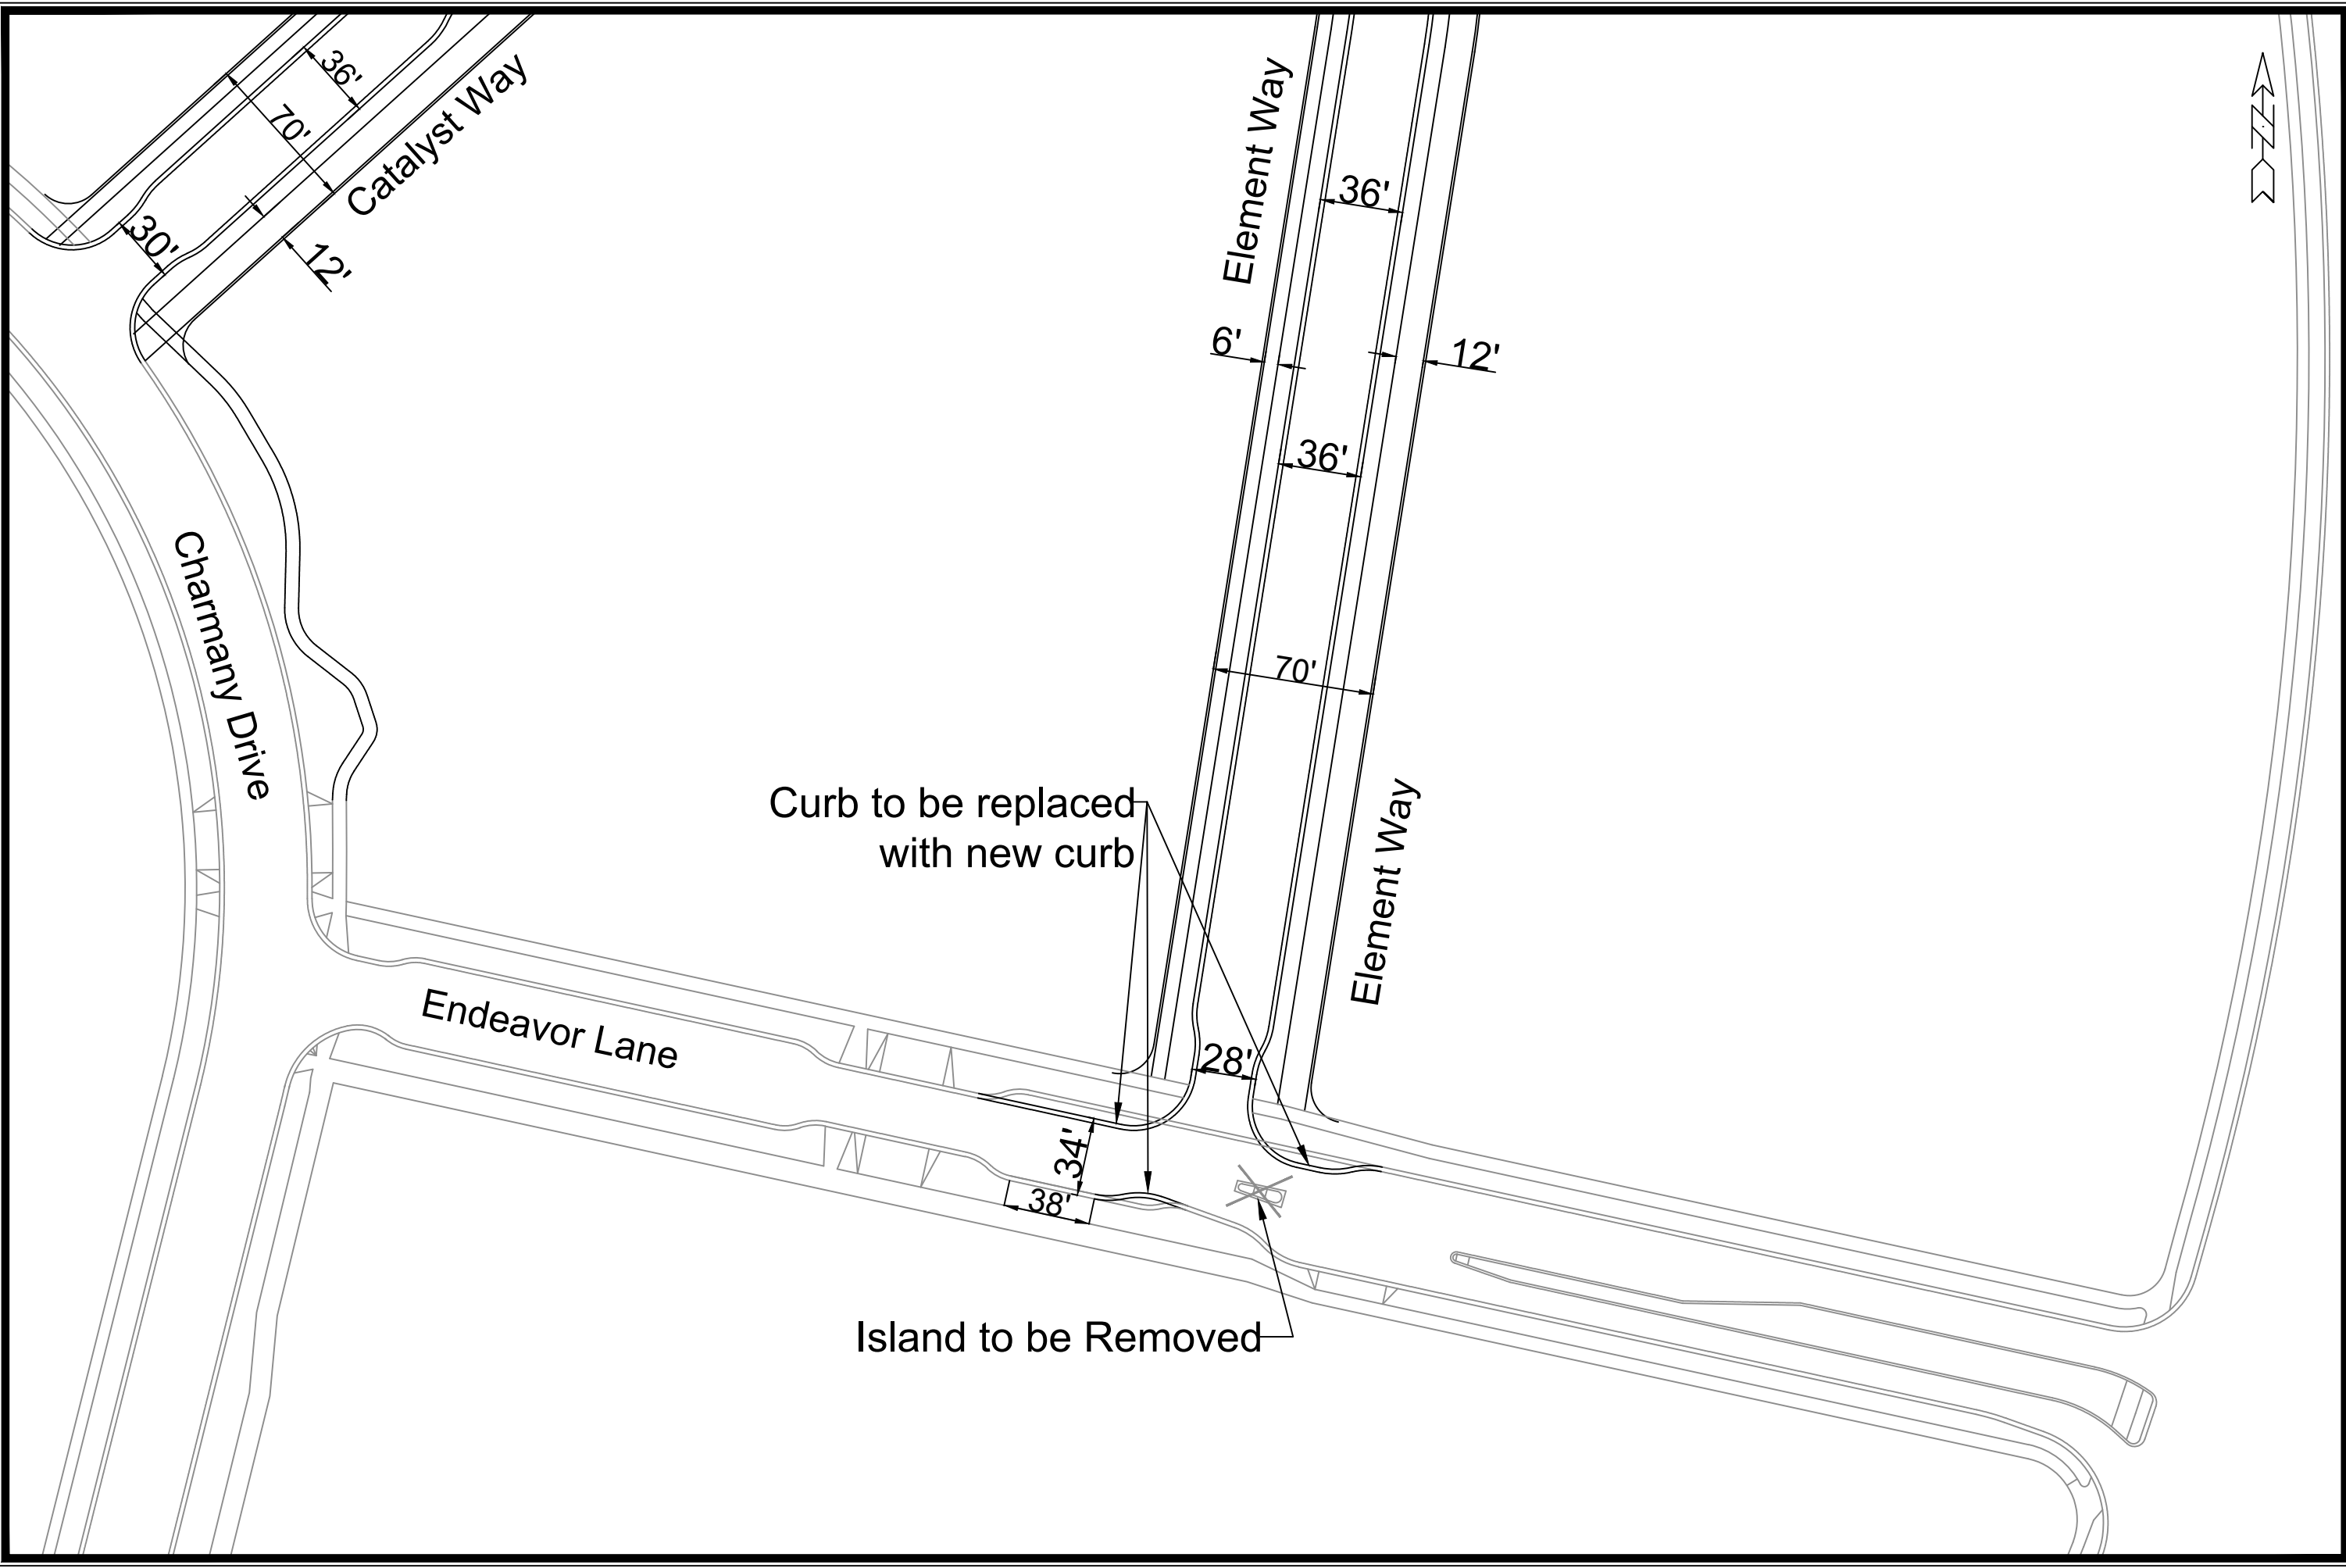

MARK	REVISION	DATE	BY

Designed By: SDM | Date: 5/20/2021 9:35 AM | Scale: 1:65

-----  
 GEOMETRICS  
 ELEMENT DEVELOPMENT  
 MADISON, WI  
 CONTRACT NO: -----

M:\DESIGN\Traffic\Maps\_Plans\DP-Maps\dp2021\_Catalyst-Element\_2.dwg

