
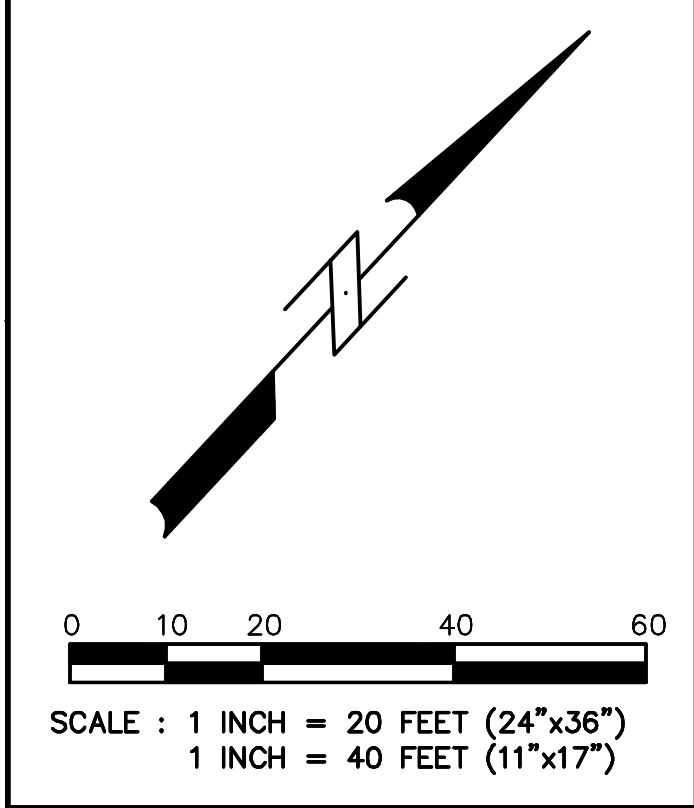


N. BLAIR STREET

E. GORHAM STREET

E. JOHNSON STREET

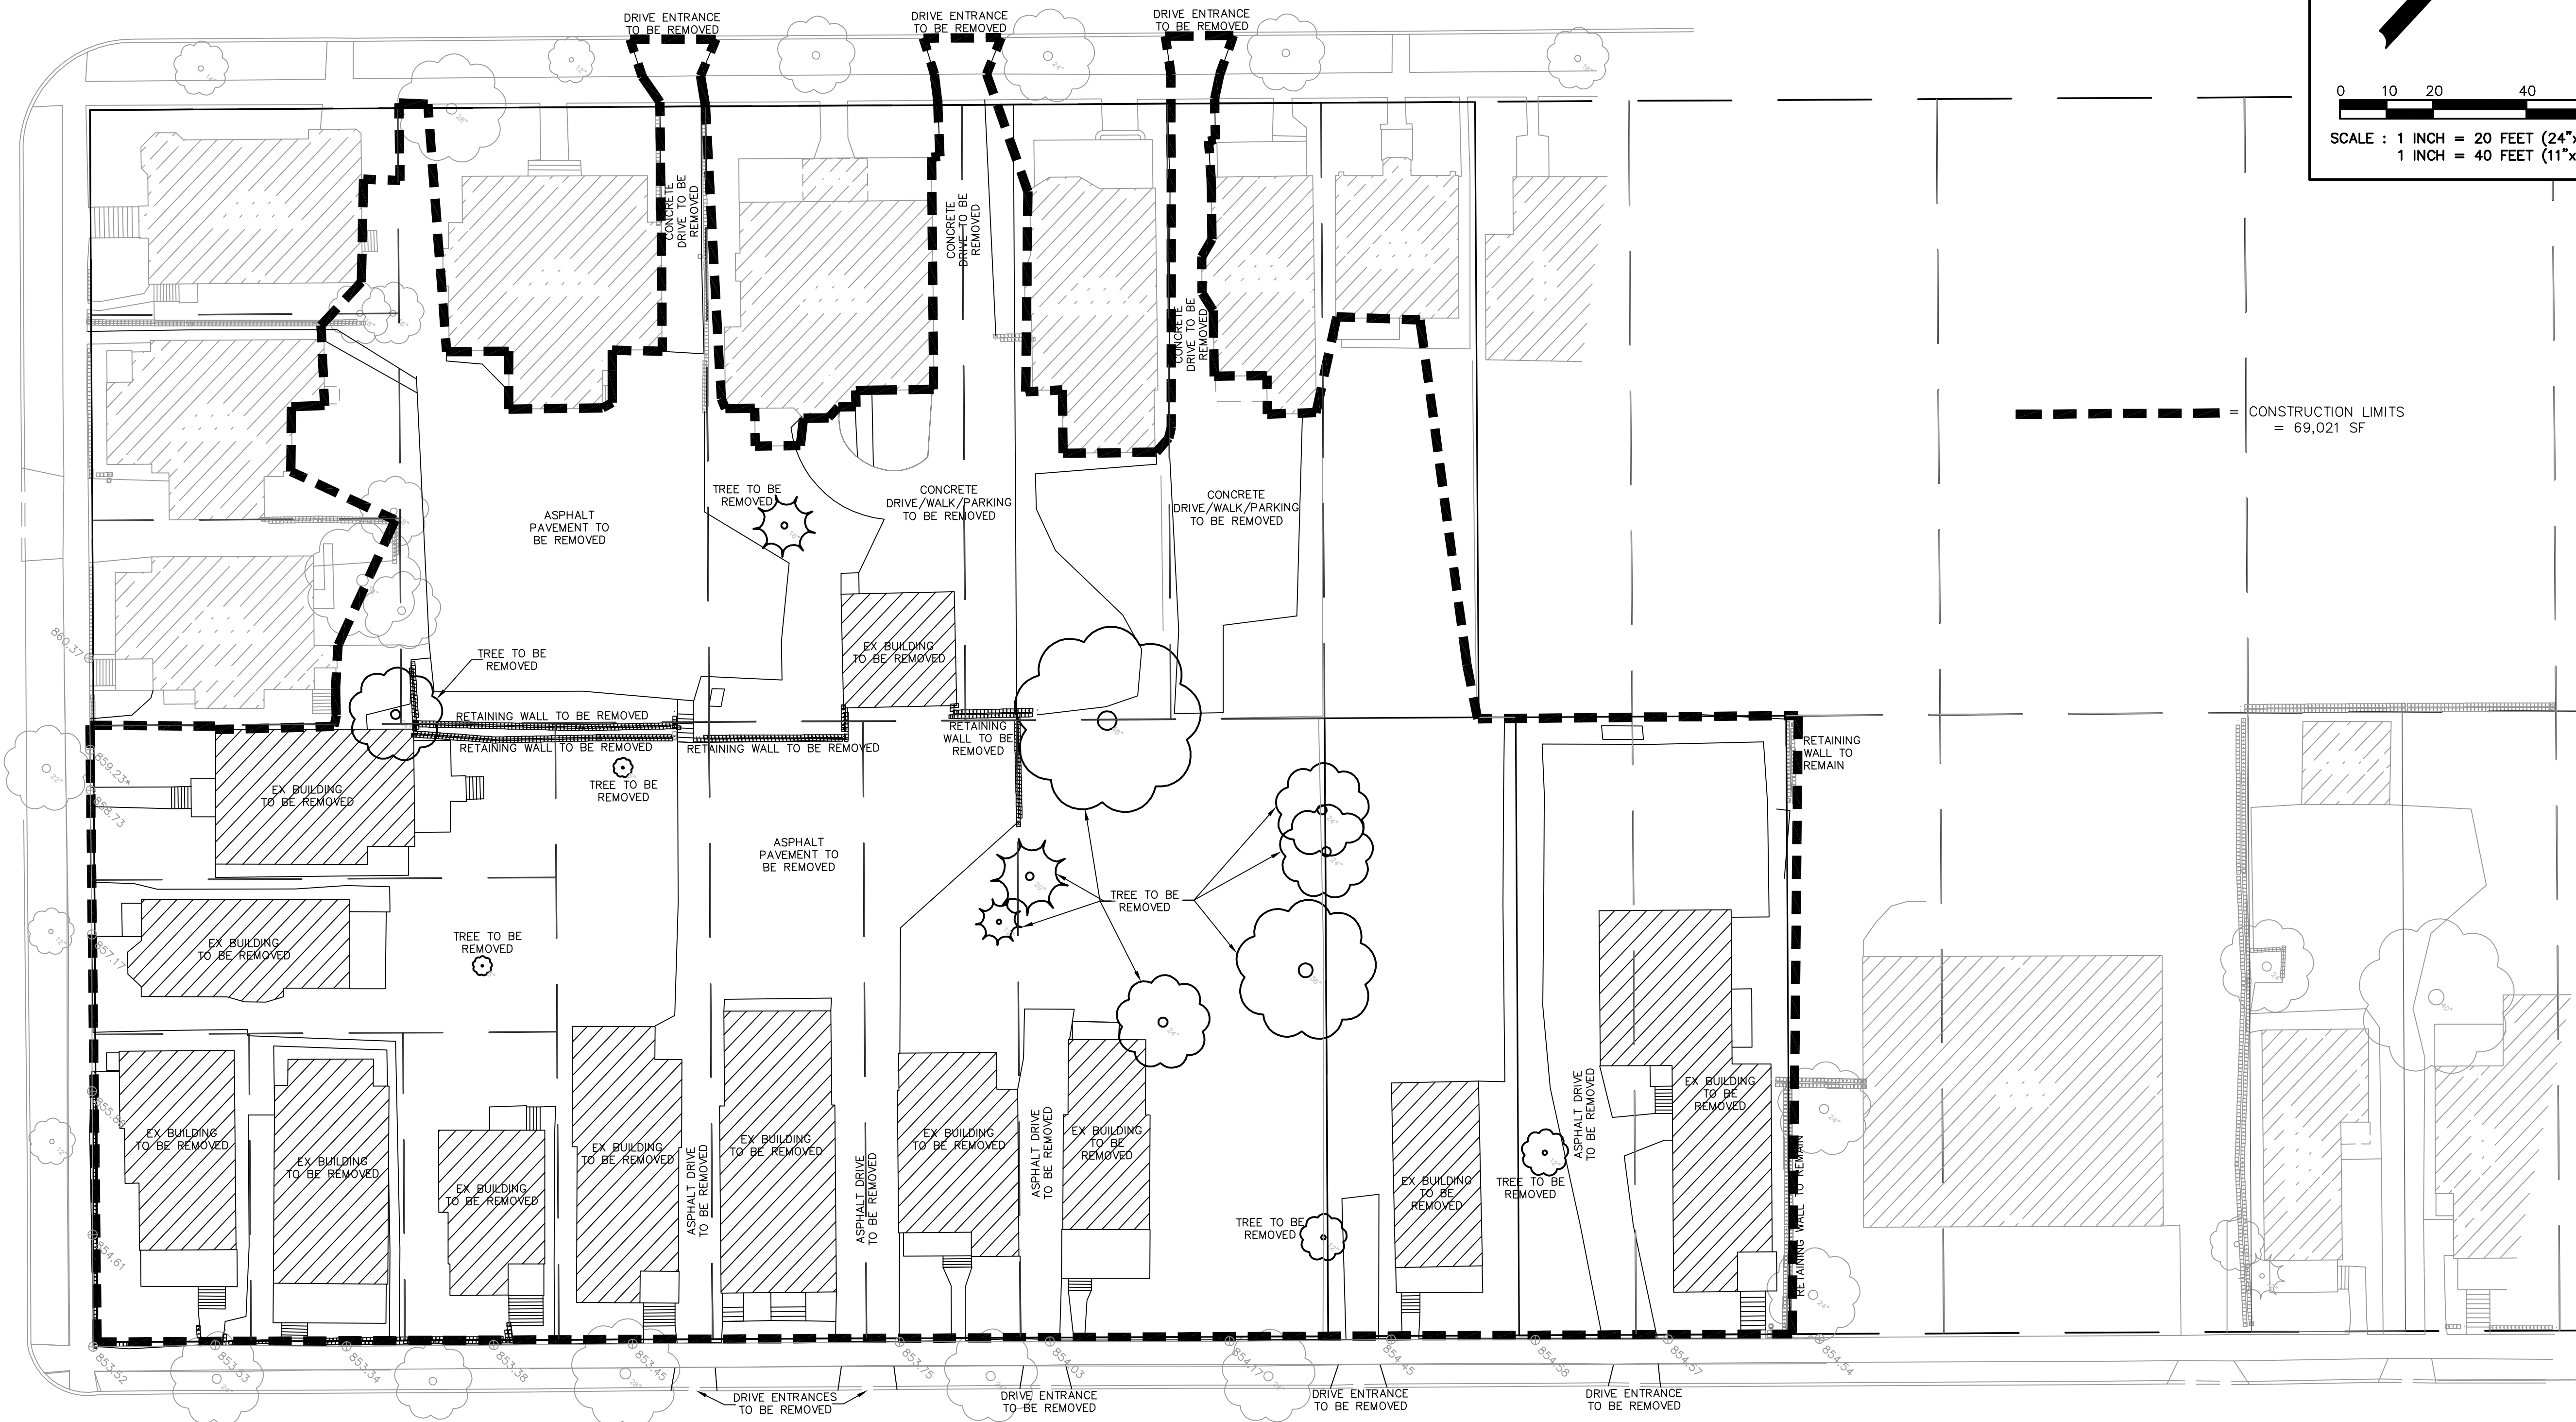

----- CONSTRUCTION LIMITS
= 69,021 SF

Calkins Engineering, LLC
5010 Voges Road
Madison, WI 53718
(608) 838-0444

DATE: 02-17-09

REVISIONS:

604-630 E. JOHNSON ST. & 309-323 N. BLAIR ST.
609-625 E. GORHAM ST.
CITY ROW TOWNHOUSE APTS. - DEMOLITION PLAN
FN: SHD01
DRAWING NAME : P:\PROJECTS\3\SHD01\DESIGN\SHD01-BASE.DWG

Calkins Engineering,
Civil Engineers & Land Surveyors