


2

2



SCALE, FEET 0 10 20

FOR PRELIMINARY USE ONLY
MARCH 8, 2018

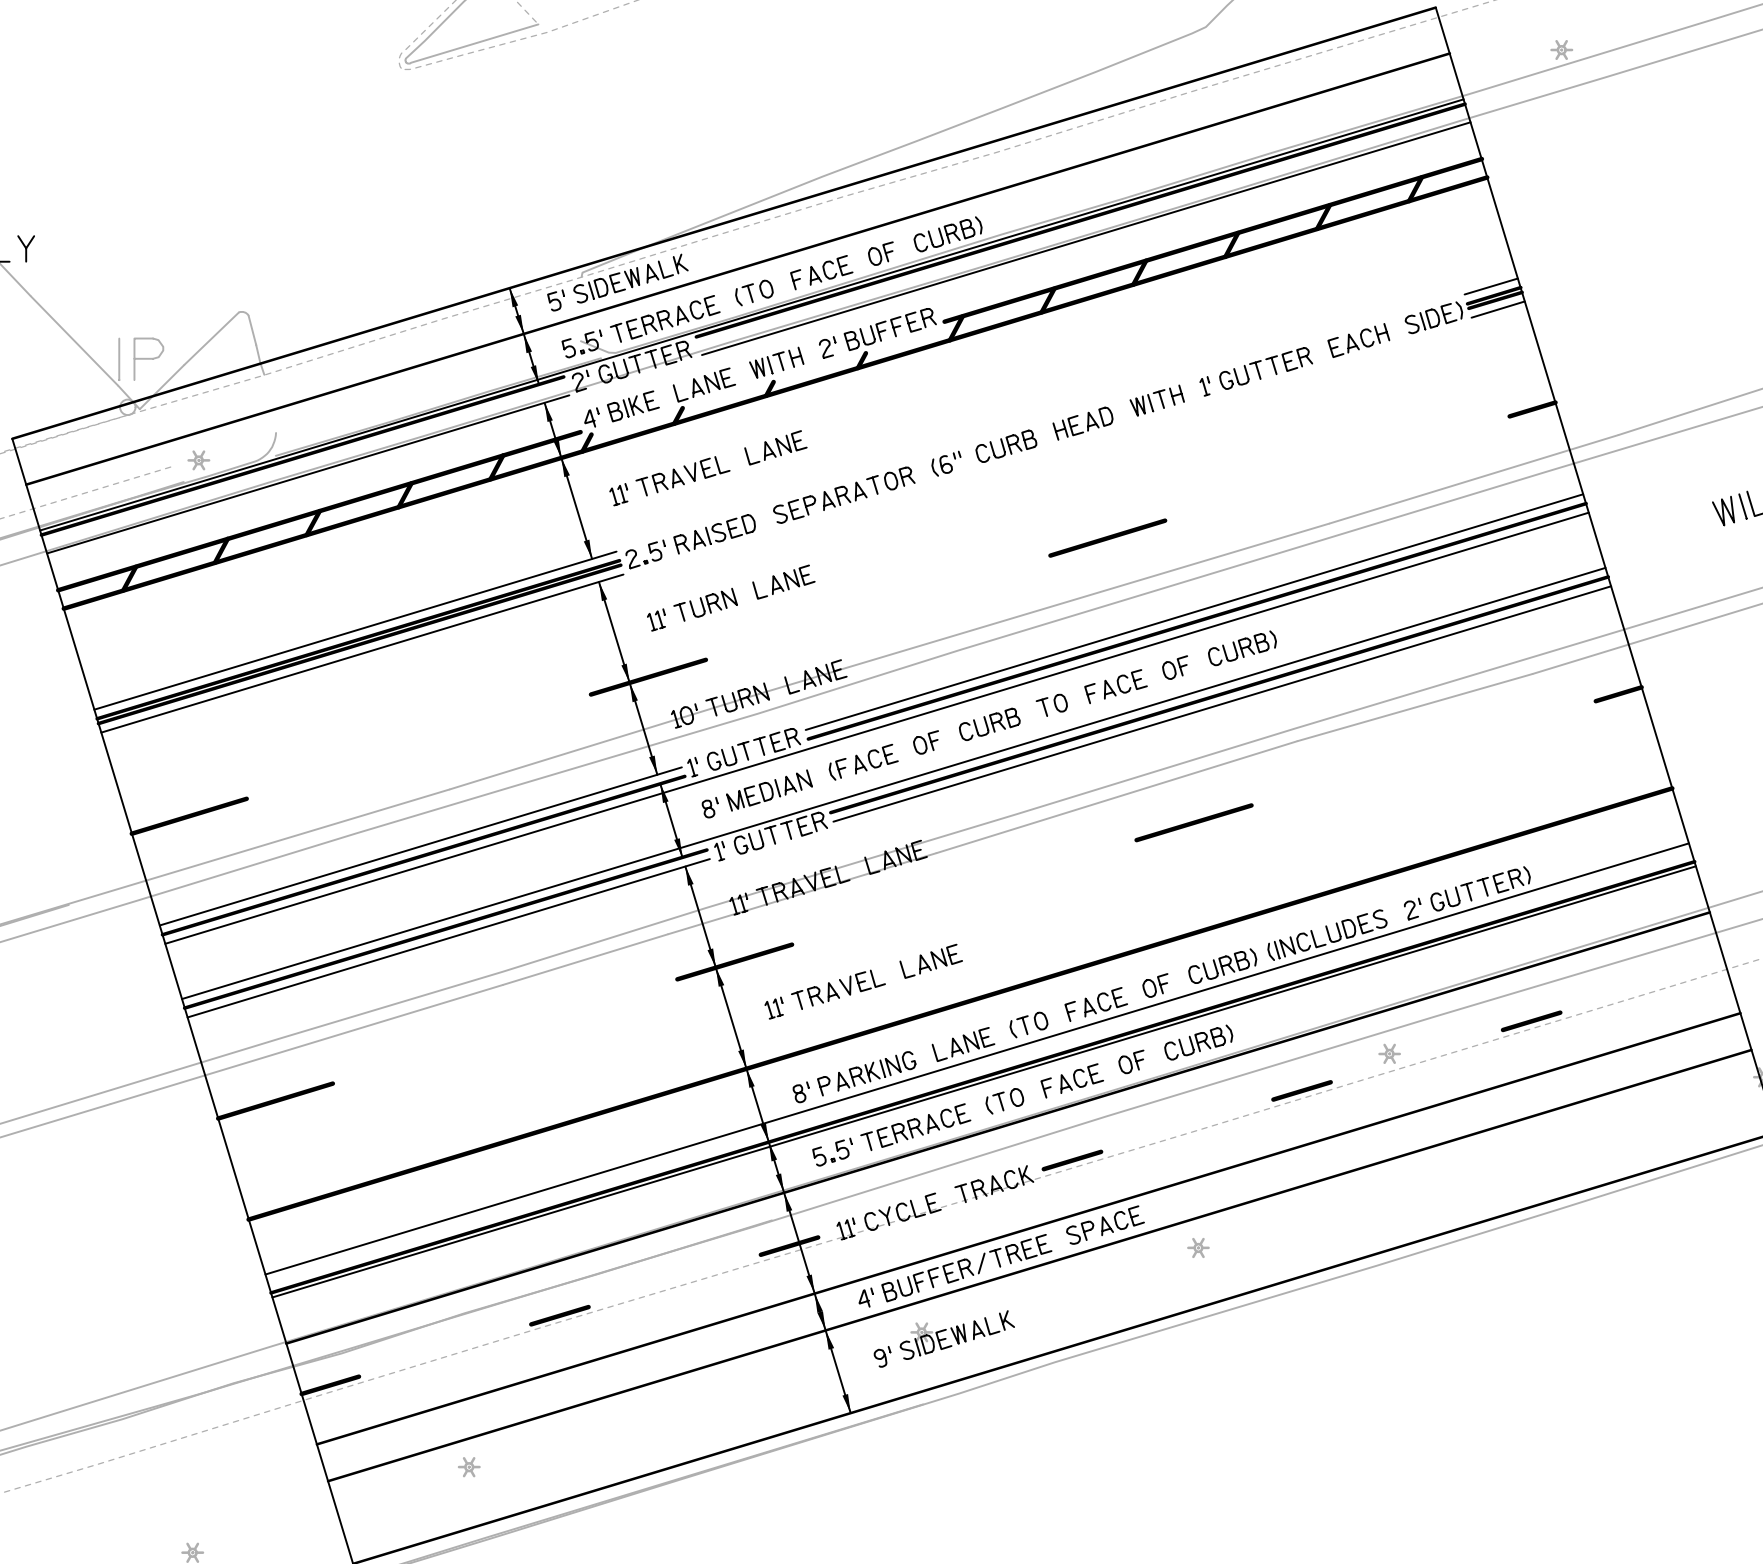

WILLIAMSON ST.

PROJECT NO:

HWY: USH 151

COUNTY: DANE

WILLIAMSON STREET TYPICAL WITH PARKING

SHEET

E