


MAIN DINING: 35 SEATS
PLATFORM: 43 SEATS
TRAIN CAR: 46 SEATS

FIRST FLOOR TOTAL: 124 SEATS

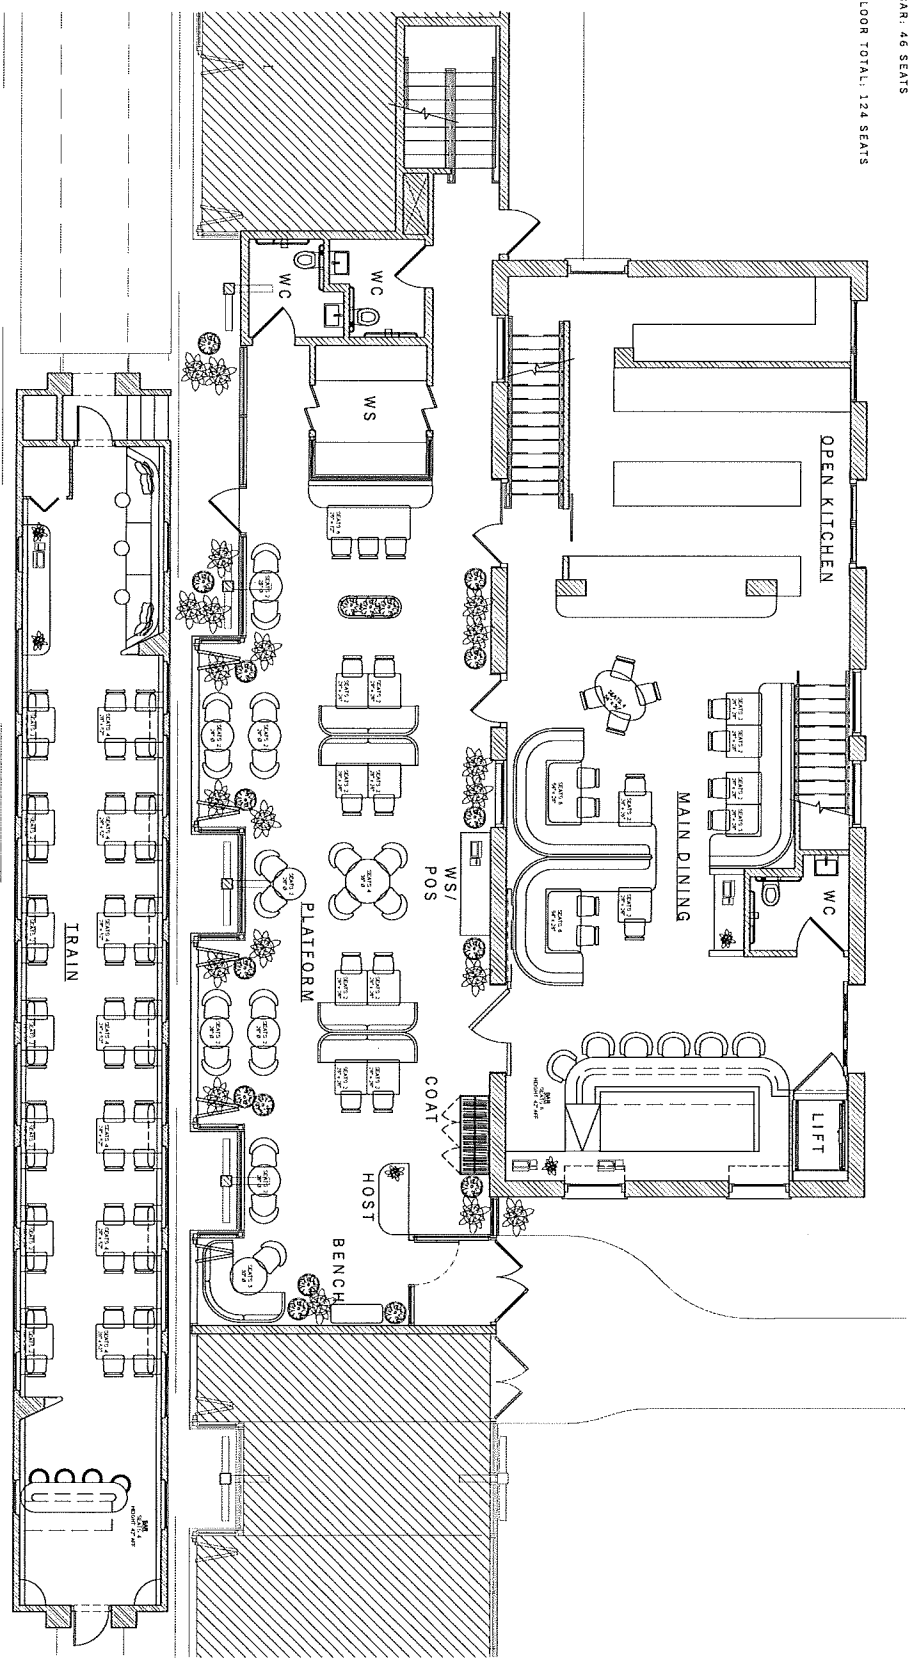


FIRST FLOOR
06.25.19

HOME STUDIOS

644 W WASHINGTON
MADISON, WI

FIRST FLOOR TOTAL: 124 SEATS
SECOND FLOOR TOTAL: 54 SEATS
STATION HOUSE TOTAL: 88 SEATS
PROJECT TOTAL: 178 SEATS

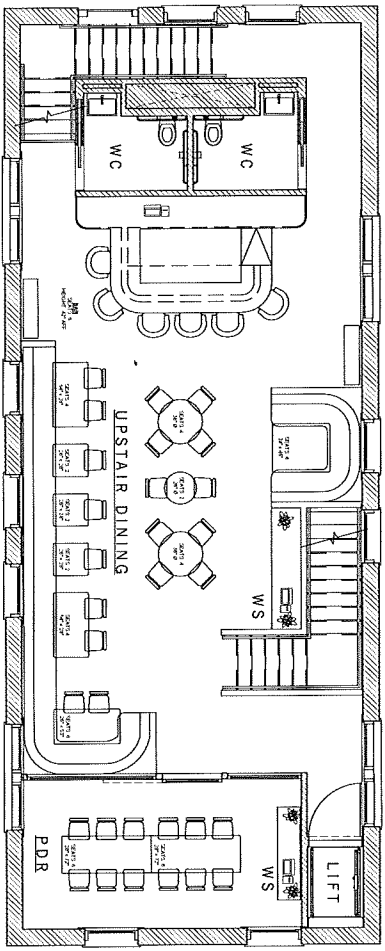

SECOND FLOOR
06.25.19

HOME STUDIOS

644 W WASHINGTON
MADISON, WI