


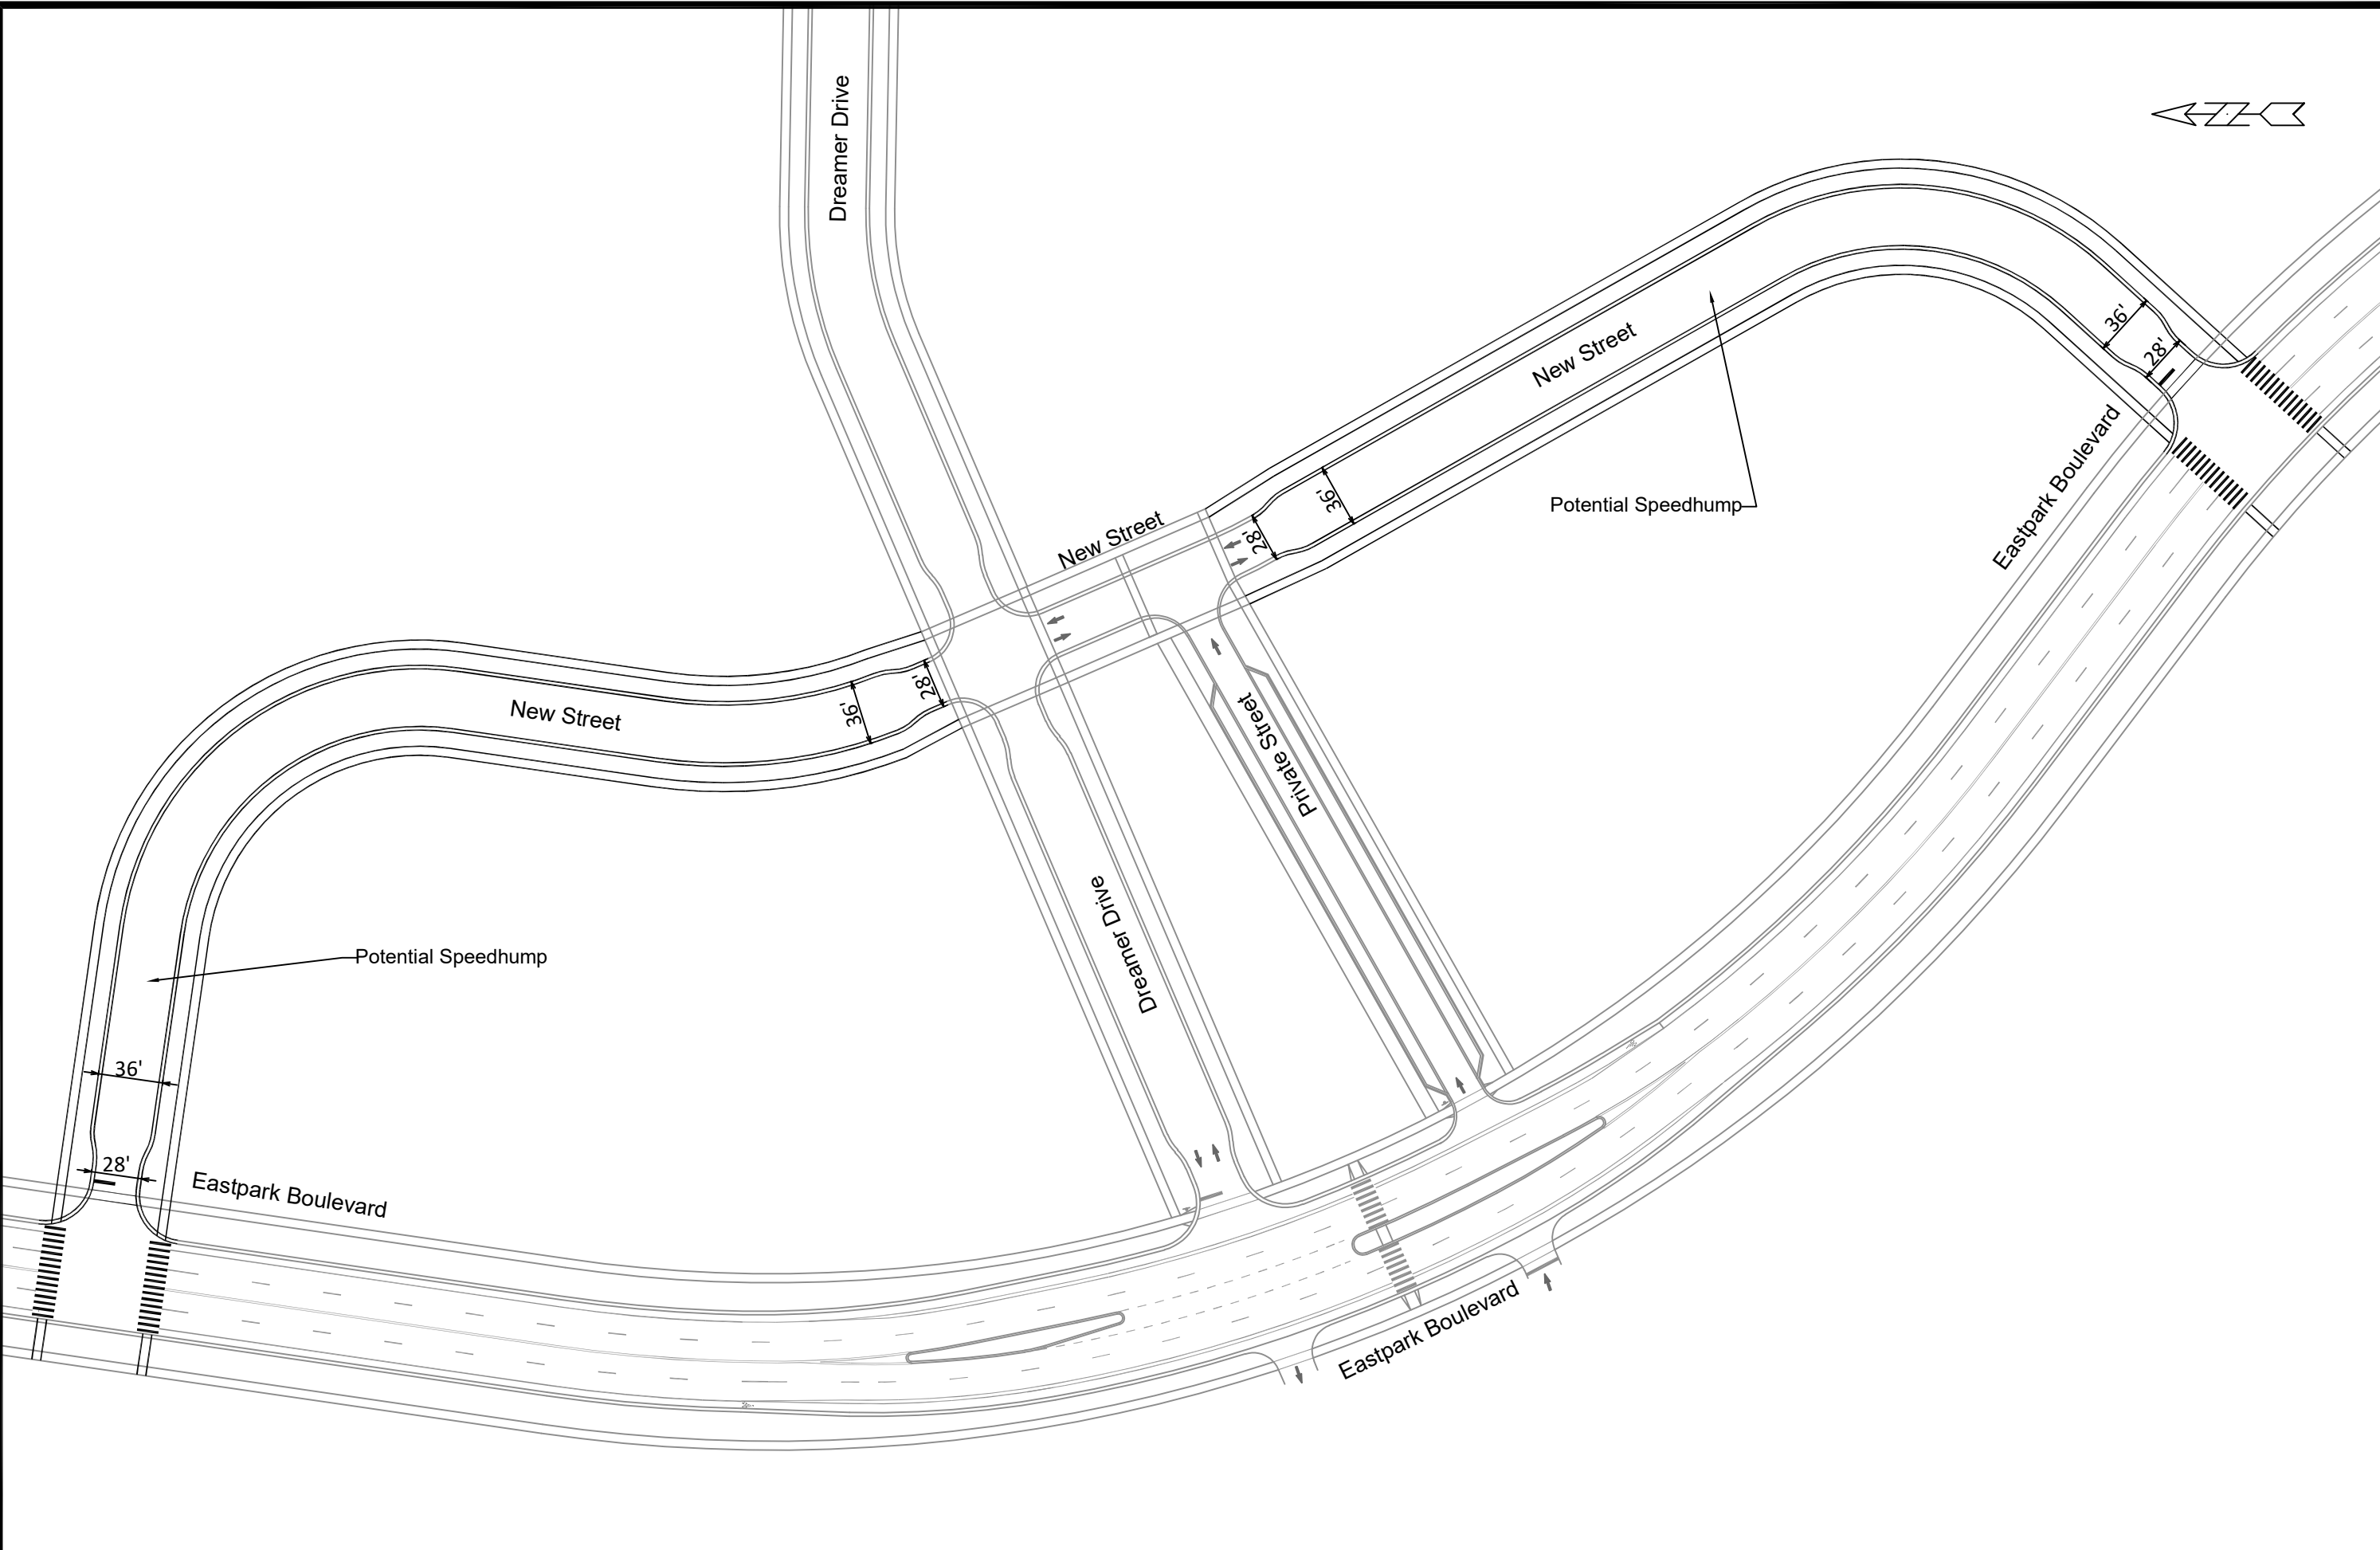

American Family Commons 2 Layout Study Option B




MARK	REVISION	DATE	BY


Designed By: SDM | Date: 3/13/2023 3:46 PM
 Scale: 14548

14548
 MADISON, WI
 CONTRACT NO: 14548

GEOMETRICS EXHIBIT
 AMERICAN CENTER PLAT 5TH ADDITION
 M:\DESIGN\Projects\13902\CAD\Traffic\13902TE-Geometrics_revision_3.dwg

14548
 EX-1



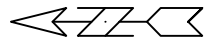

New Street

36'

28'

Potential Speedhump

36'

28'

Eastpark Boulevard


MARK	REVISION	DATE	BY

14548
 MADISON, WI
 CONTRACT NO:

GEOMETRICS EXHIBIT
 AMERICAN CENTER PLAT 5TH ADDITION
 M:\DESIGN\Projects\13902\CAD\Traffic\13902TE-Geometrics_revision_3.dwg



14548
 EX-2

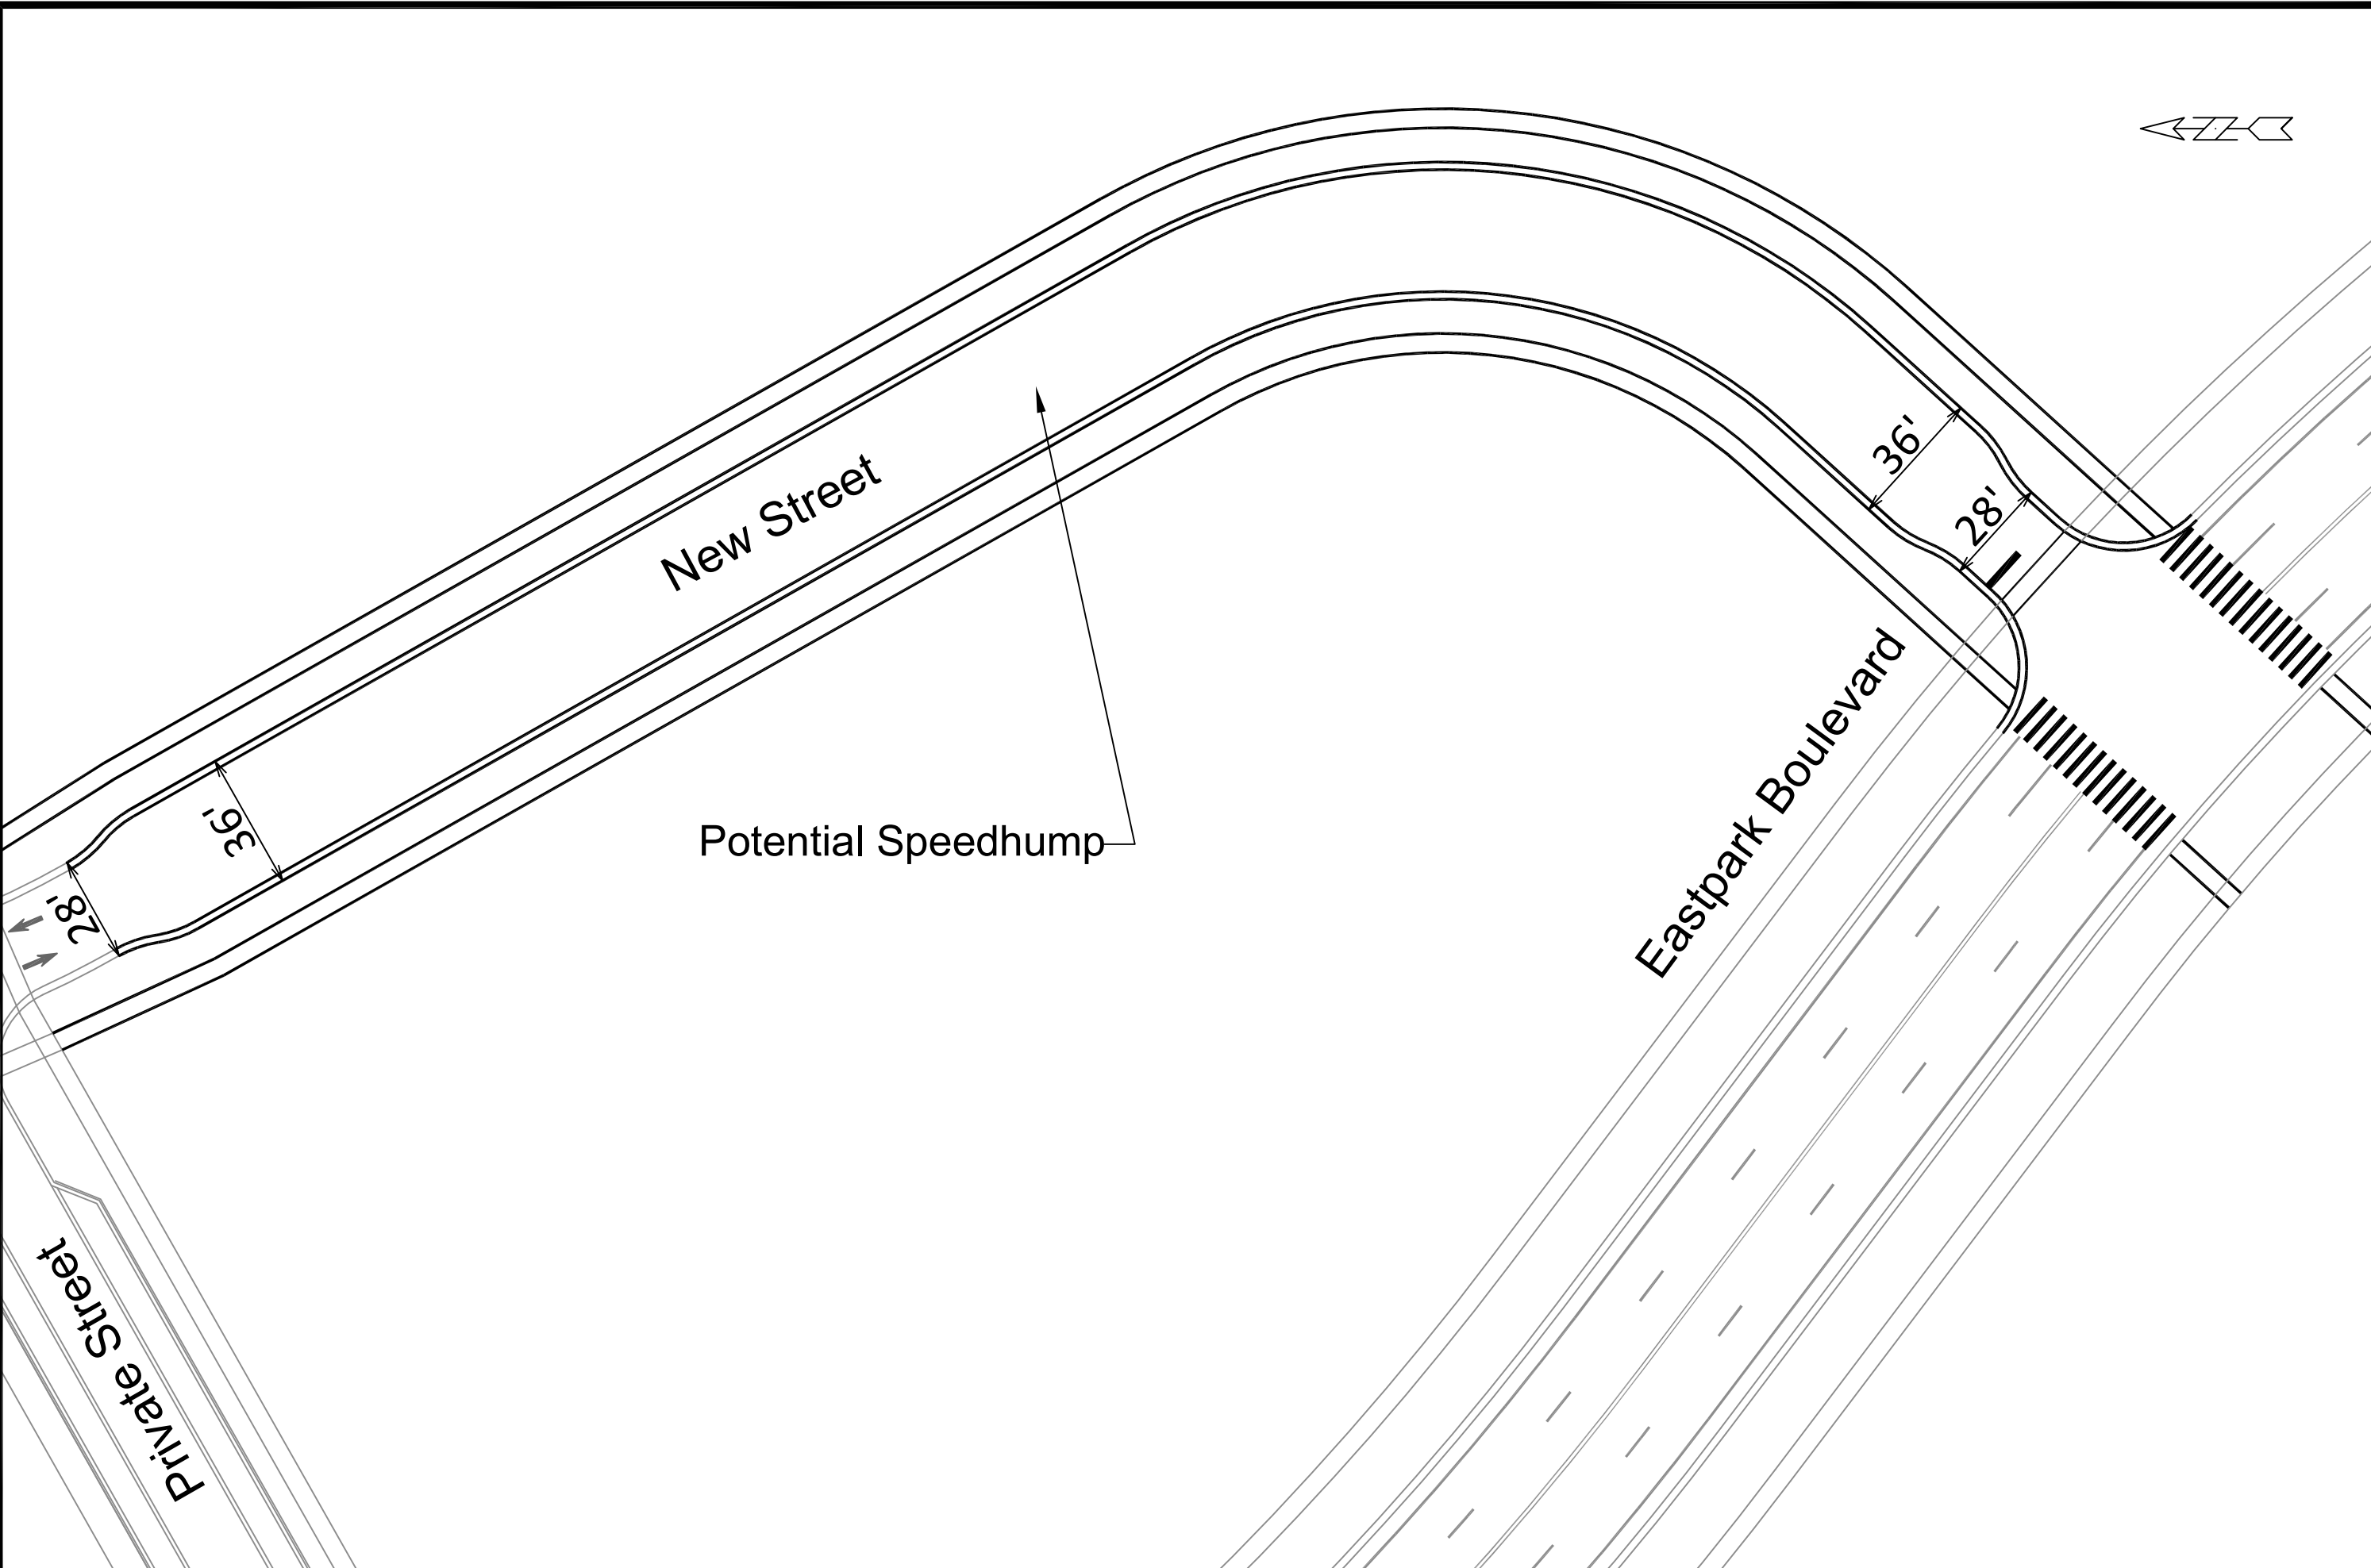

MARK	REVISION	DATE	BY

Designed By: SDM | Date: 3/13/2023 3:48 PM
 14548

14548
 MADISON, WI
 CONTRACT NO:



14548
 EX-3

GEOMETRICS EXHIBIT
 AMERICAN CENTER PLAT 5TH ADDITION
 M:\DESIGN\Projects\13902\CAD\Traffic\13902TE-Geometrics_revision_3.dwg
 EX-3