
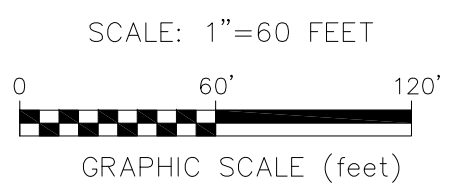


PLOT SCALE:

PLOT NAME:

REV. DATE:

ORIGINATOR:

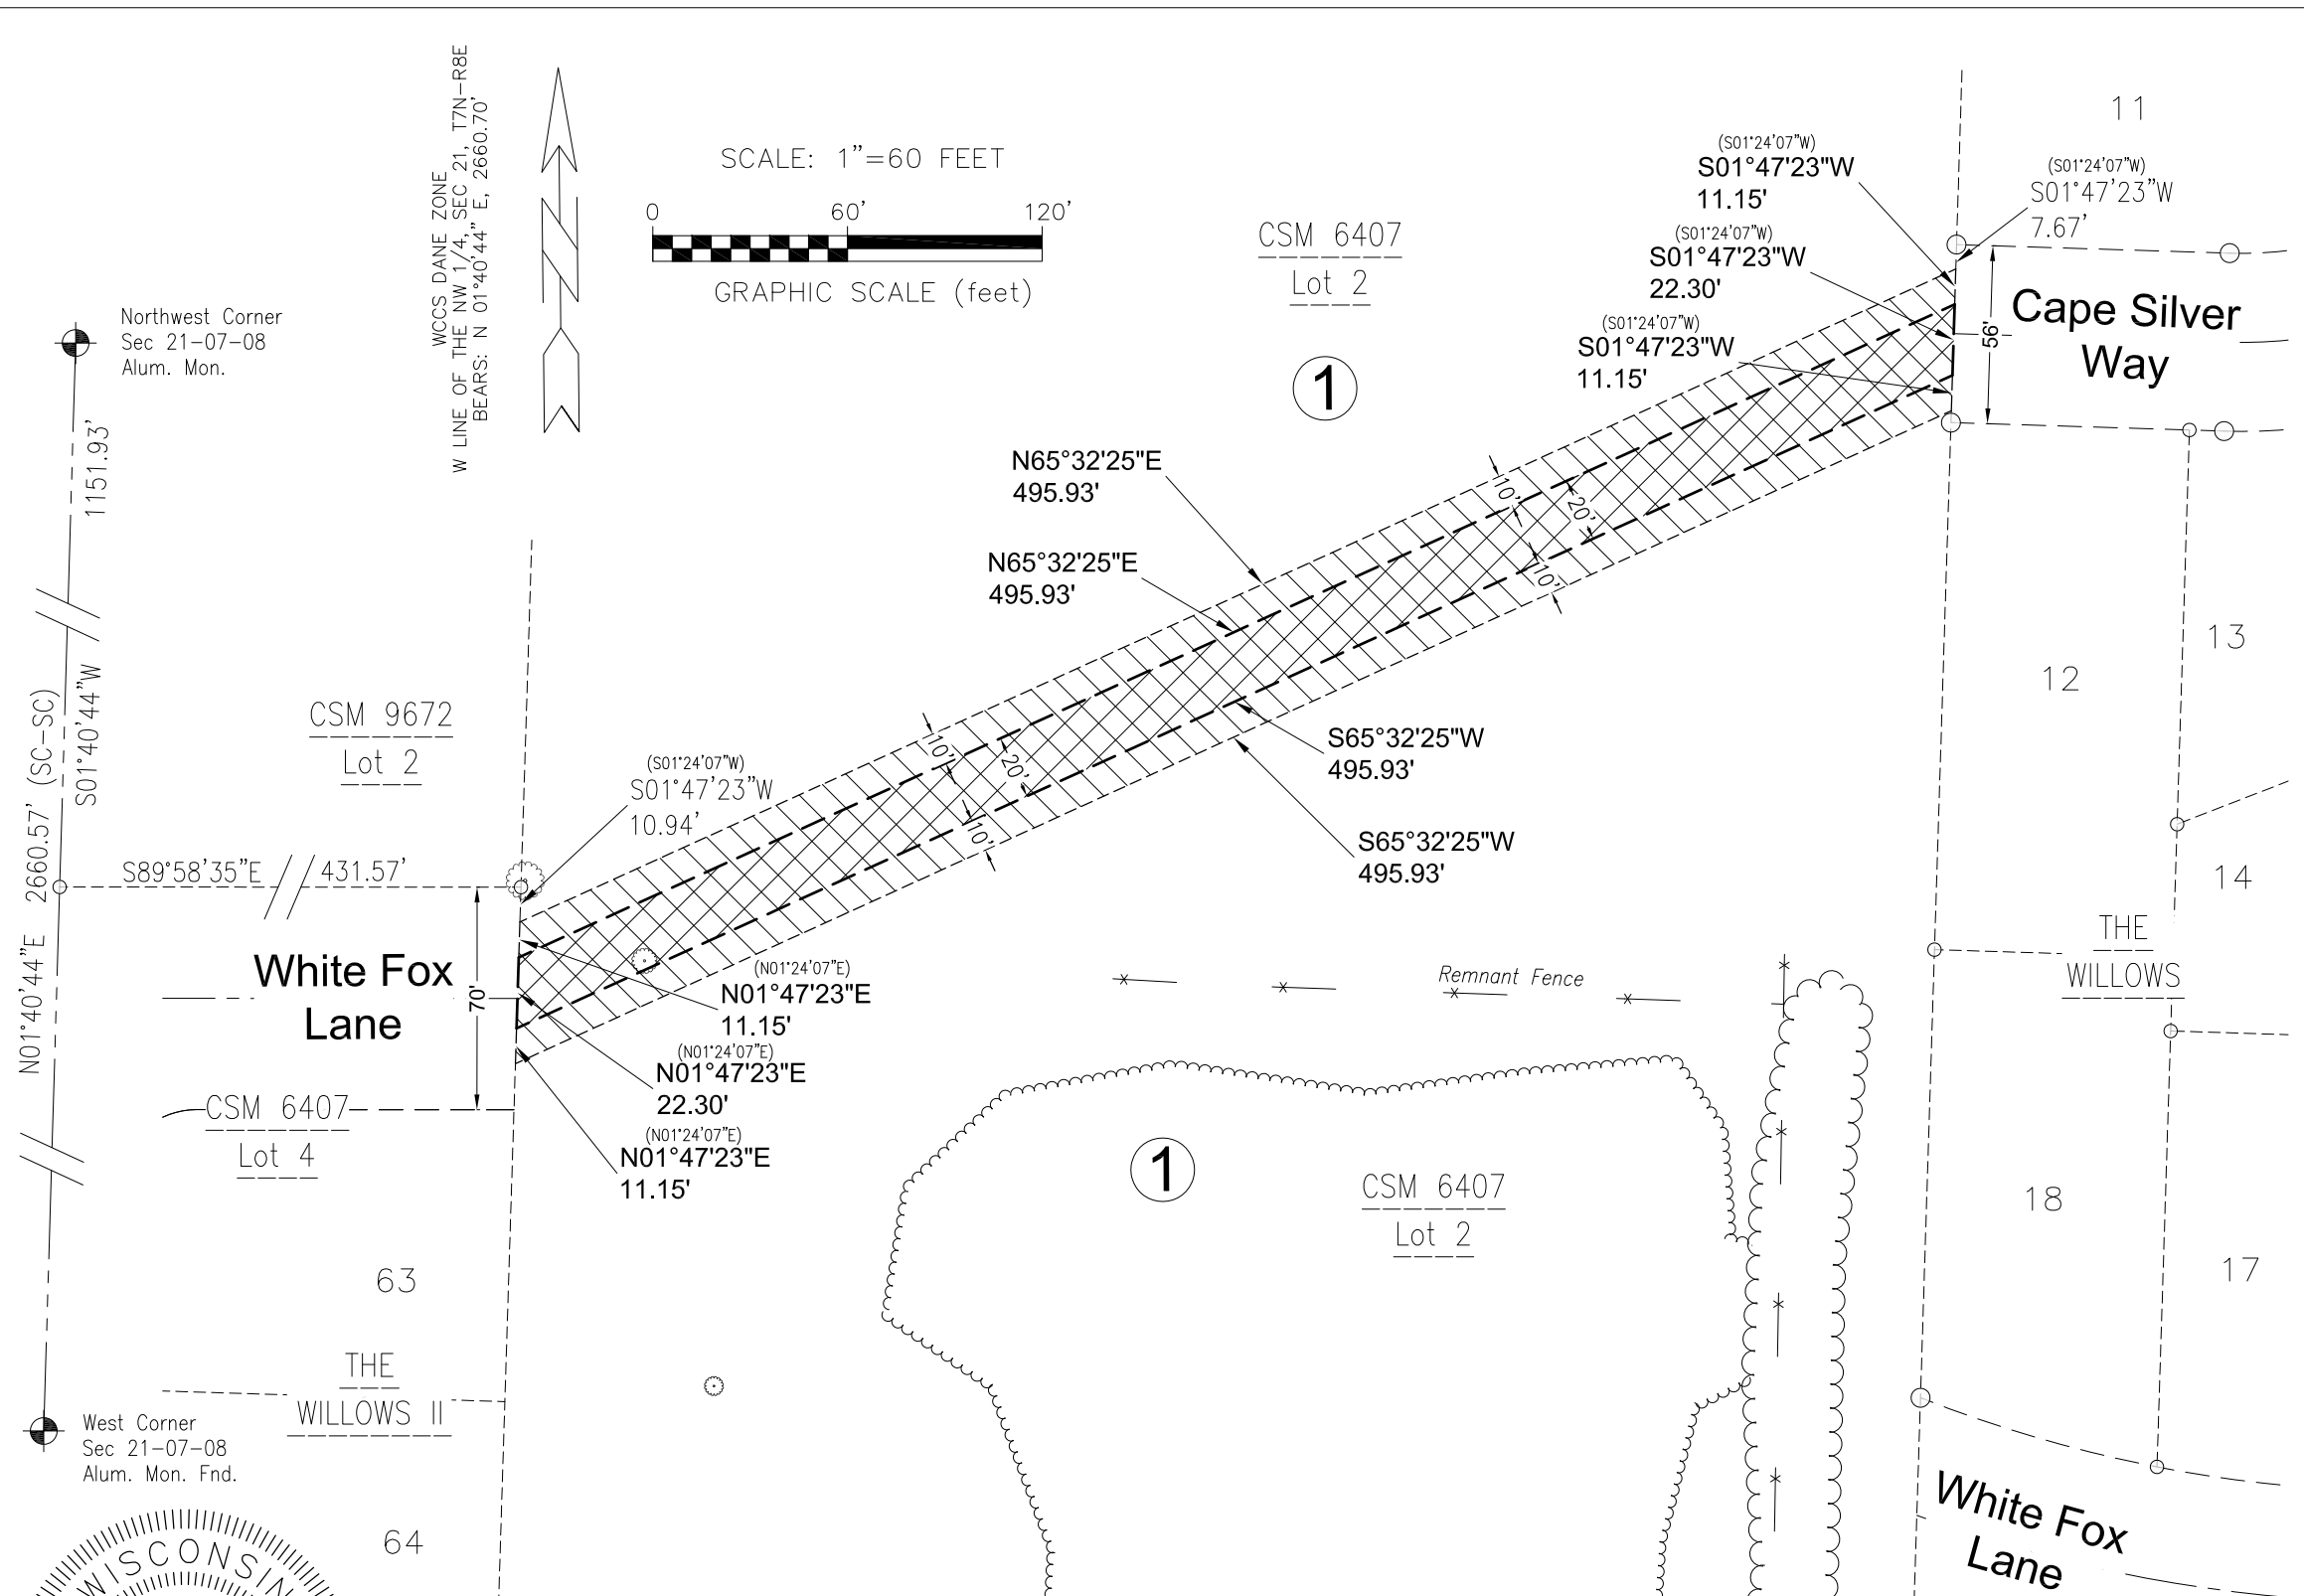

Northwest Corner
Sec 21-07-08
Alum. Mon.

WCCS DANE ZONE
W LINE OF THE NW 1/4, SEC 21, T7N-R8E
BEARS: N 01°40'44" E, 2660.70'

1151.93'
SC-S
S01°40'44"W

CSM 9672
Lot 2

S89°58'35"E // 431.57'

White Fox Lane

CSM 6407
Lot 4

(S01°24'07"W)
S01°47'23"W
10.94'

(N01°24'07"E)
N01°47'23"E
11.15'

(N01°24'07"E)
N01°47'23"E
22.30'

(N01°24'07"E)
N01°47'23"E
11.15'

N65°32'25"E
495.93'

N65°32'25"E
495.93'

CSM 6407
Lot 2

①

(S01°24'07"W)
S01°47'23"W
11.15'

(S01°24'07"W)
S01°47'23"W
22.30'

(S01°24'07"W)
S01°47'23"W
11.15'

S65°32'25"W
495.93'

S65°32'25"W
495.93'

①

CSM 6407
Lot 2

Cape Silver Way

11

12

13


14

THE
WILLOWS

18

17

White Fox Lane

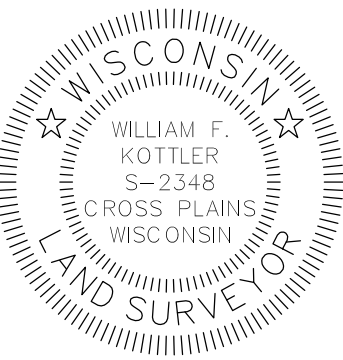

SHEET 1 OF 1

SCHEDULE OF INTERESTS REQUIRED					
PARCEL #	OWNER NAME	FEE AREA REQUIRED	PLE AREA REQUIRED	TLE AREA REQUIRED	DOCUMENT NUMBER
①	FRANCOIS LUYET AND JACKIE L LUYET	NA	9,919 SQ FT 0.2277 ACRES	9,919 SQ FT 0.2277 ACRES	2575322

CITY OF MADISON
RELOCATION ORDER

"PLAT OF LAND INTERESTS REQUIRED FOR THE CONSTRUCTION AND MAINTENANCE OF IMPROVEMENTS FOR A PUBLIC SANITARY SEWER", LOCATED IN LOT 2, CSM NO. 6407 BEING PART OF THE NW 1/4 OF THE NW 1/4 OF SEC 21, T 7 N, R 8 E, TOWN OF MIDDLETON, DANE COUNTY, WI

CITY ENGINEERING DIVISION
PROJECT NOS. 11382, 11402, 11439
REAL ESTATE PROJECT NO. 11009
COUNTY CLERK FILE NO.

JULY 05, 2016
REV.

RELOCATION ORDER APPROVED
BY THE COMMON COUNCIL:

CITY CLERK _____ DATE _____

RELOCATION ORDER APPROVED
BY THE BOARD OF PUBLIC WORKS:

EXECUTIVE SECRETARY _____ DATE _____

RELOCATION ORDER APPROVED
BY THE PLAN COMMISSION:

EXECUTIVE SECRETARY _____ DATE _____

SURVEYOR'S CERTIFICATE
I, William F. Kottler, Registered Land Surveyor in the State of Wisconsin do hereby certify that I have surveyed and mapped the above platted property in accordance with the information furnished and in compliance with the requirements of Chapter AE-7 Wisconsin Administrative Code and Section 32.05(1) of the Wisconsin Statutes; and that the above map is an accurately scaled and dimensioned representation of such survey showing the location of the boundaries, visible buildings, if any, to the best of my knowledge and belief.

William F. Kottler S-2348 _____ DATE _____

Legend

- PLE
- TLE
- Section Line
- Existing Parcel Line
- Existing ROW Line
- Fenceline
- Treeline
- Edge of Vegetation
- Tree
- 3/4" Rebar Found
- 1-1/4" Rebar Found
- PLSS Monument