



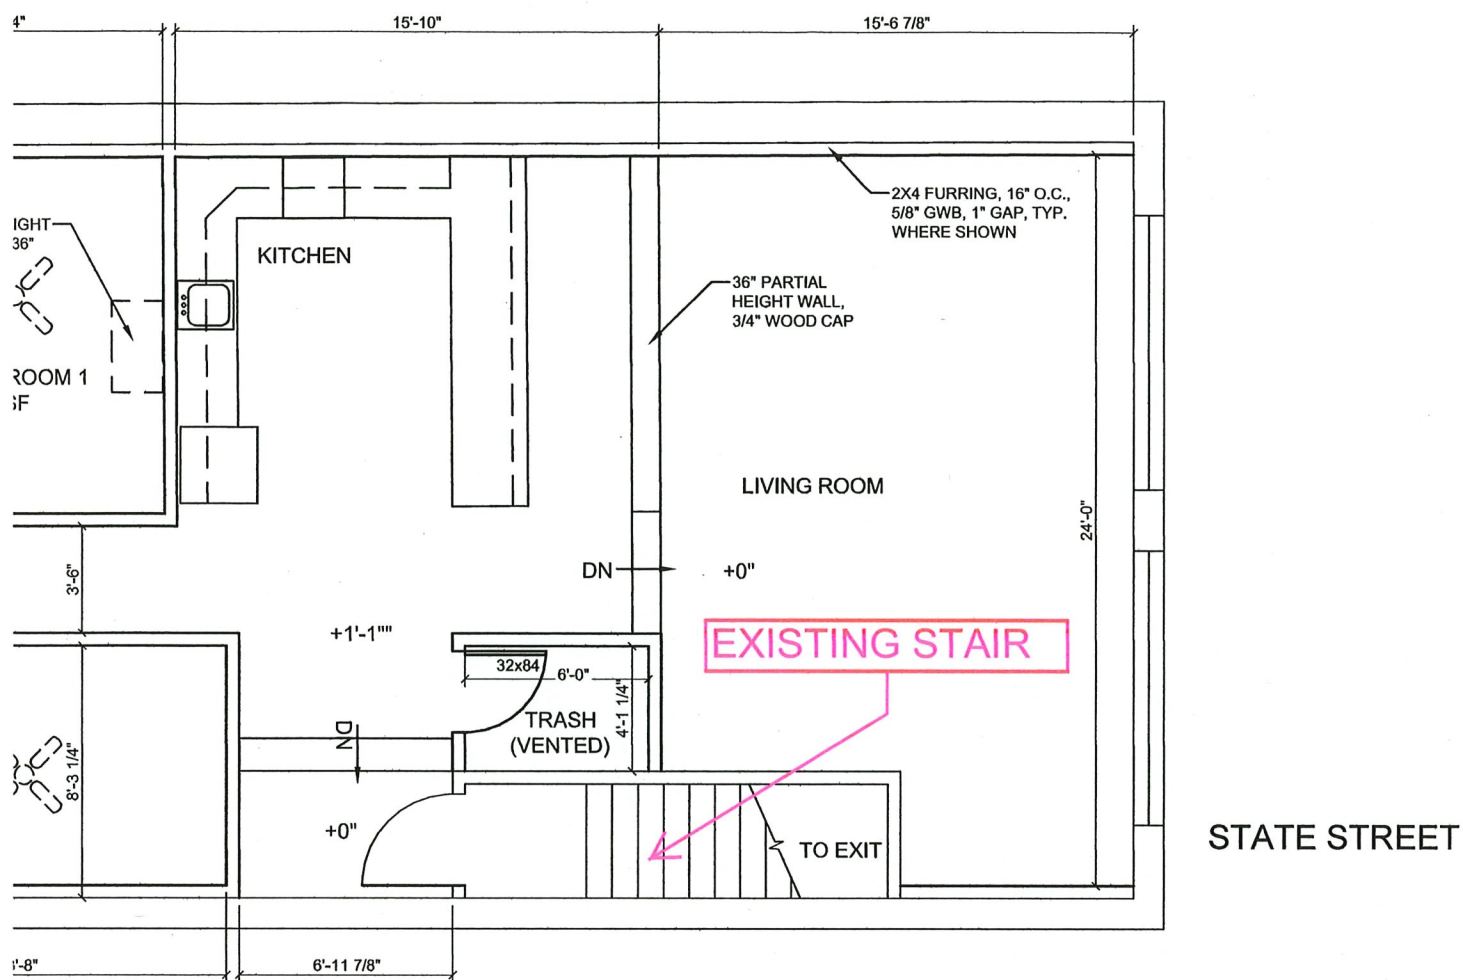

LAN- APARTMENT

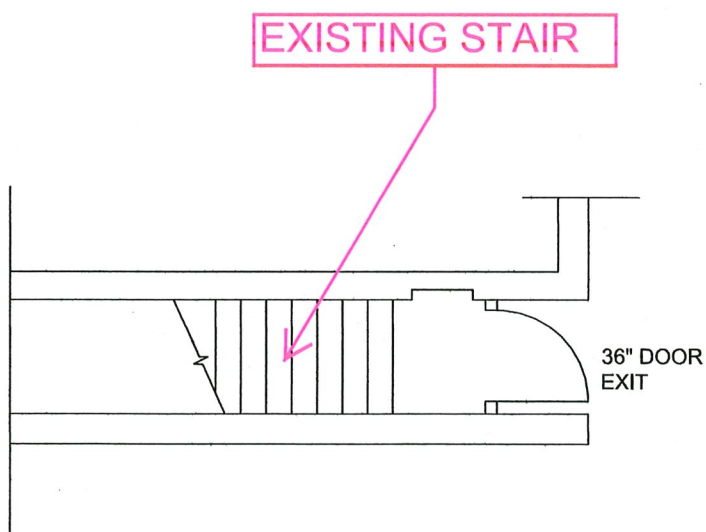

FIRST FLOOR PARTIAL PLAN- ENTRY/EXIT
(EXISTING)