


DARWIN ROAD UTILITY REPLACEMENT WITH RESURFACING - 2019

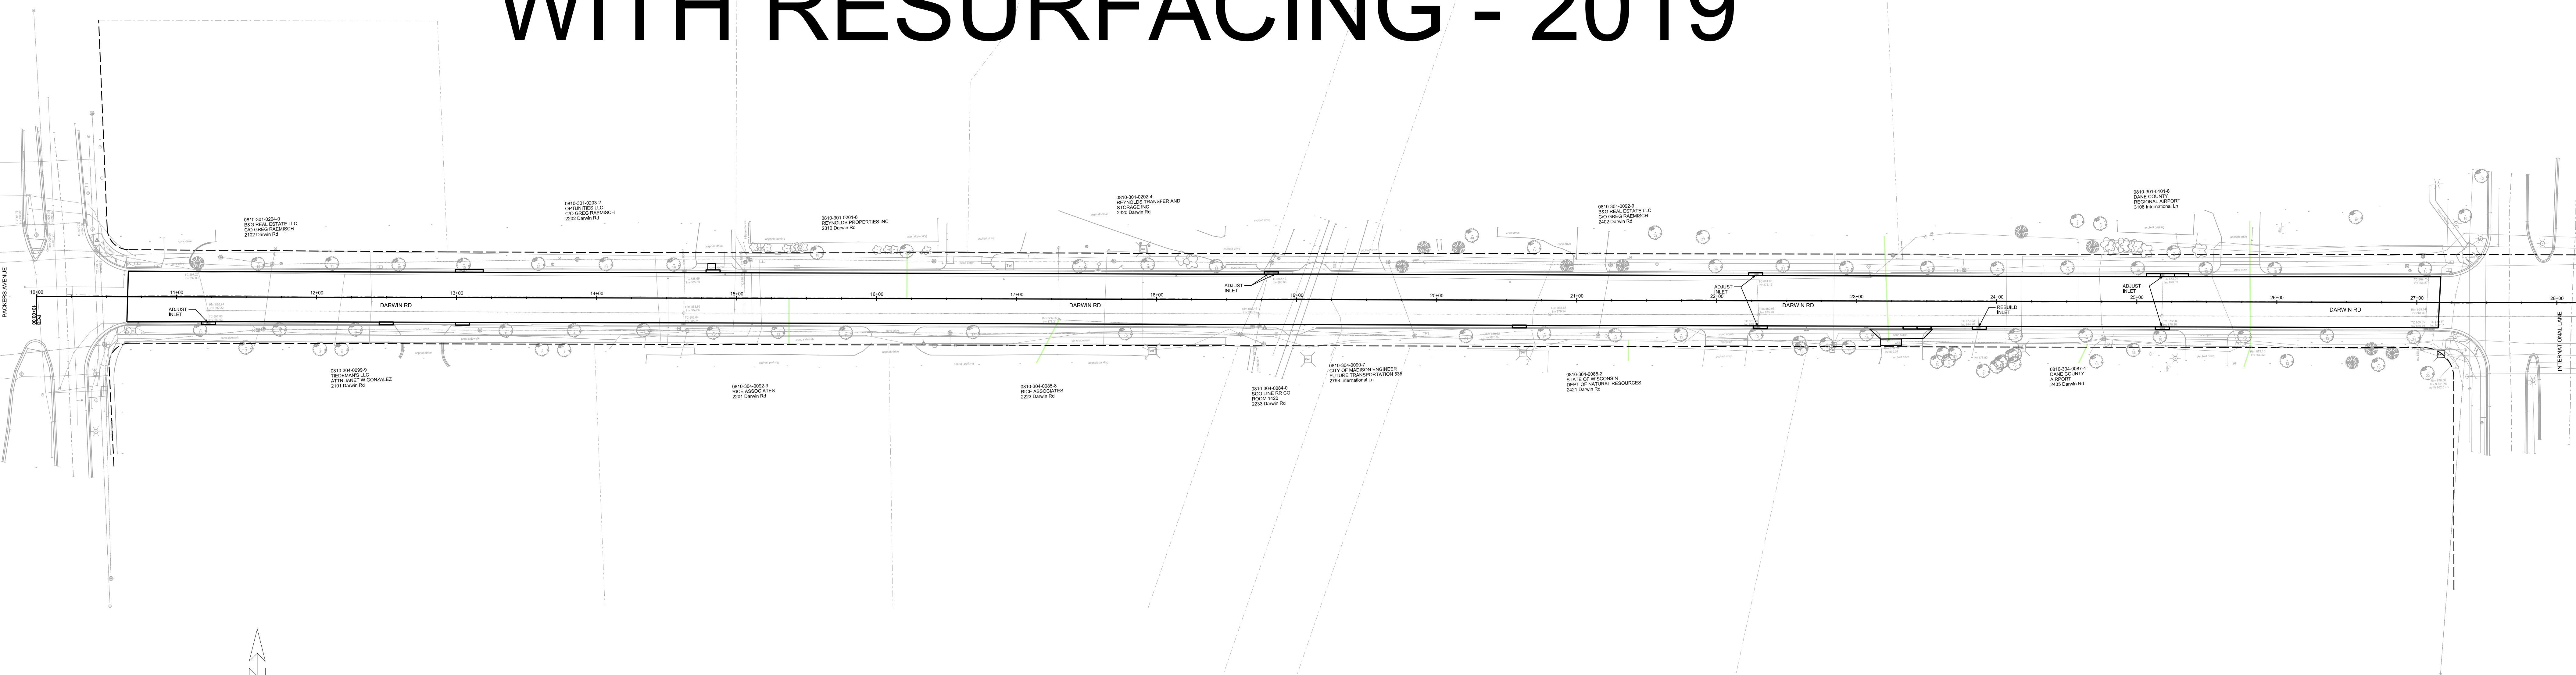

↑
1:40 SCALE