



#130139-02


04-21-15

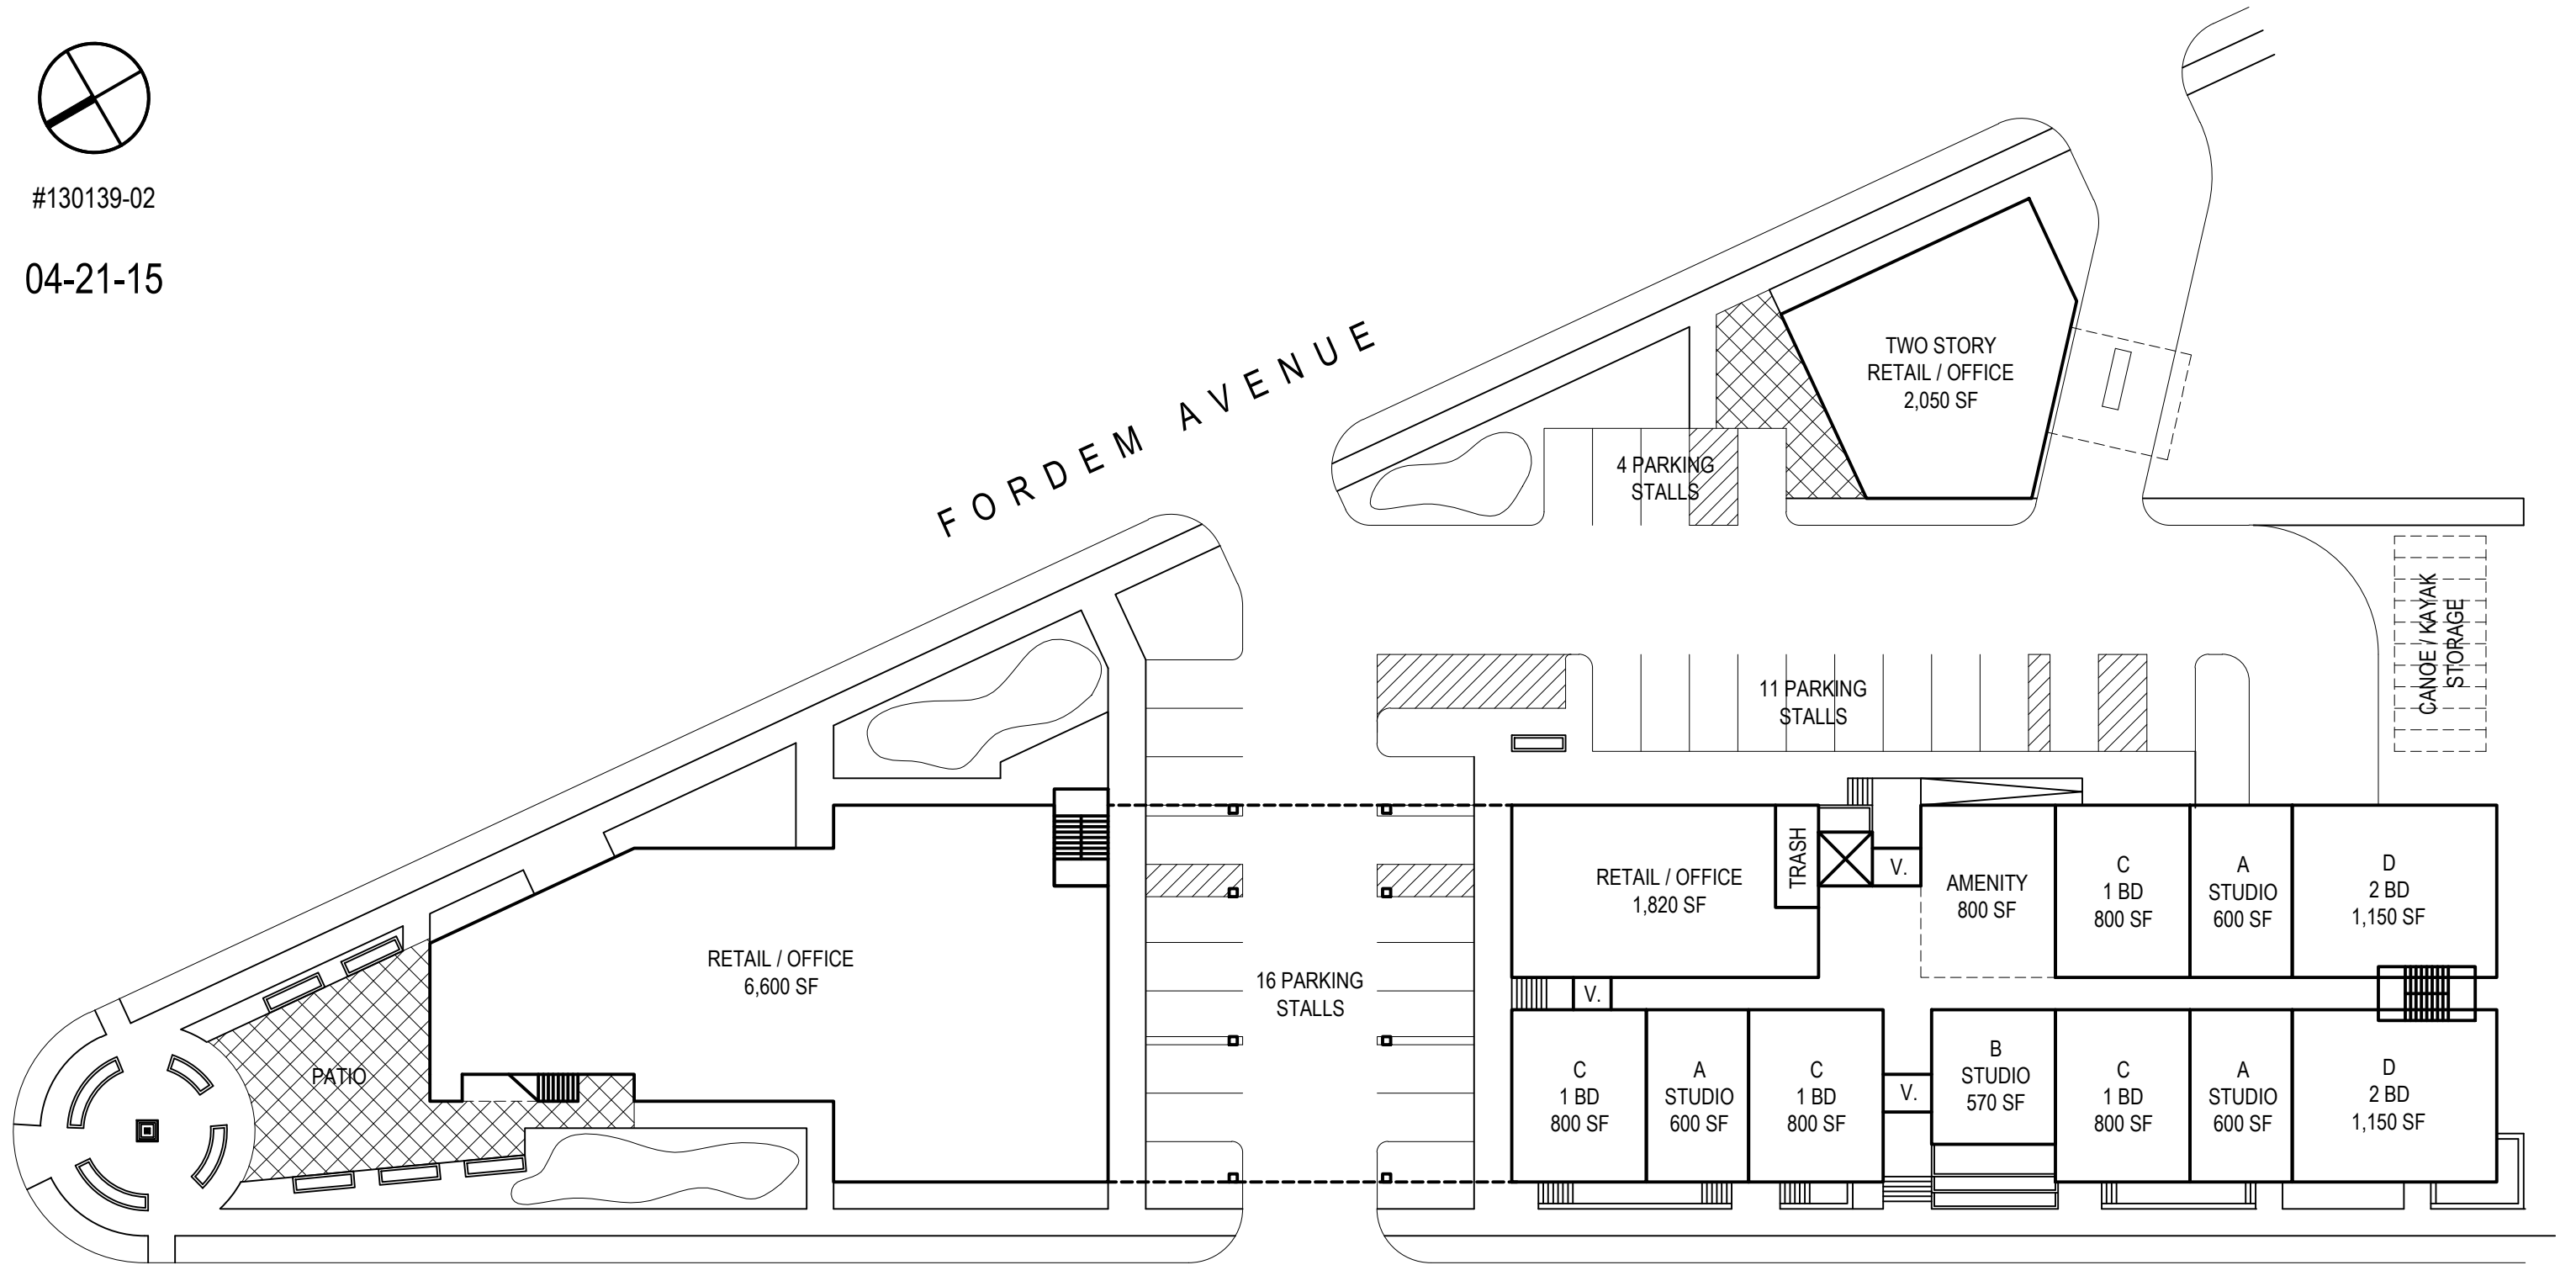

SHERMAN AVENUE

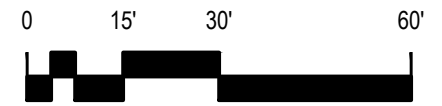


SCALE: 1'-0" = 30'-0"

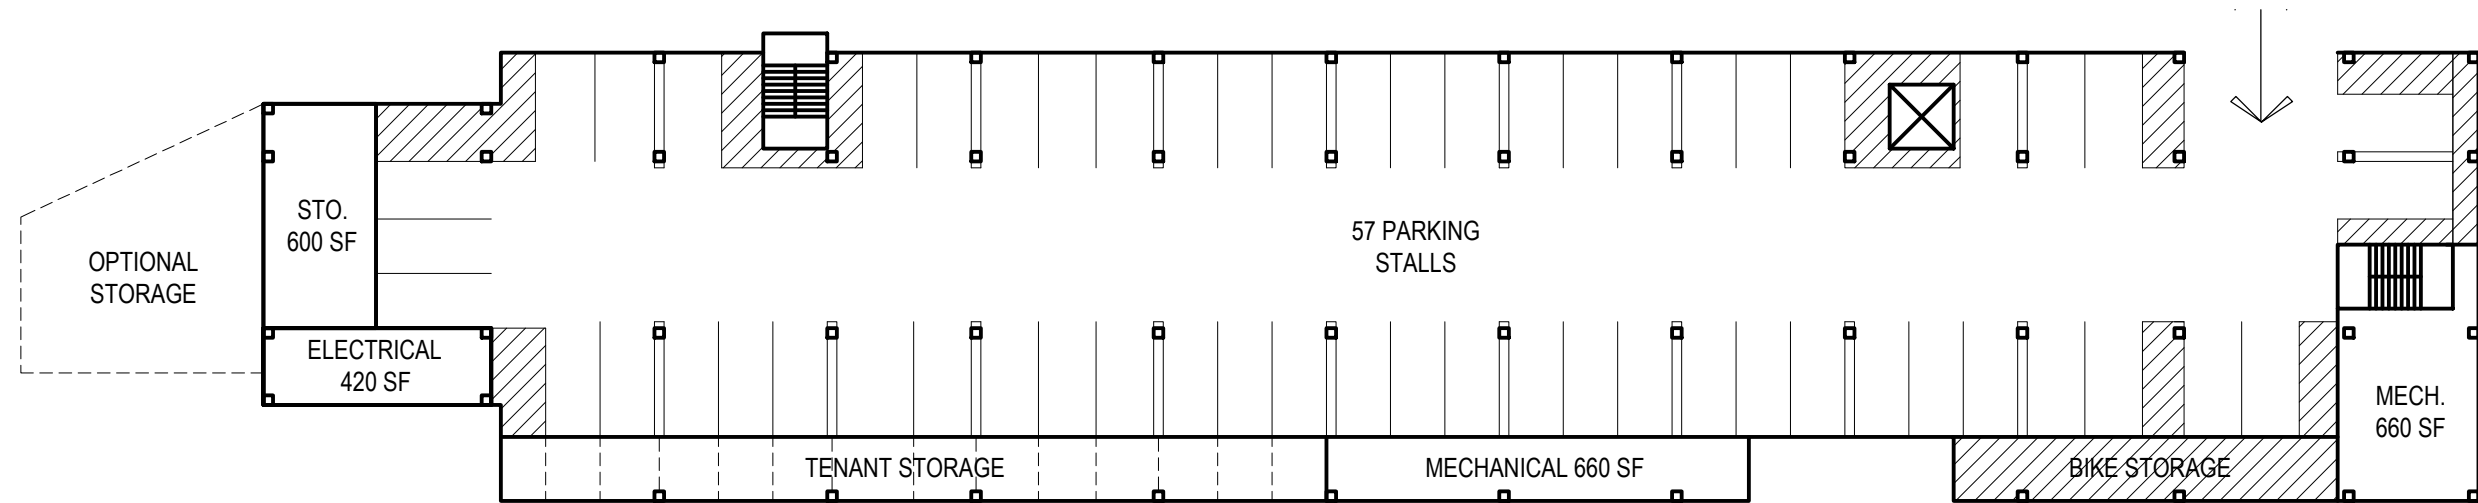


SUMMARY	
UNITS:	58
STUDIO:	10
1 BEDROOM:	21
2 BEDROOM:	20
1 BEDROOM + LOFT:	4
2 BEDROOM + LOFT:	2
3 BEDROOM + LOFT:	1
57 PARKING STALLS	
98% CAPACITY	


LOWER LEVEL

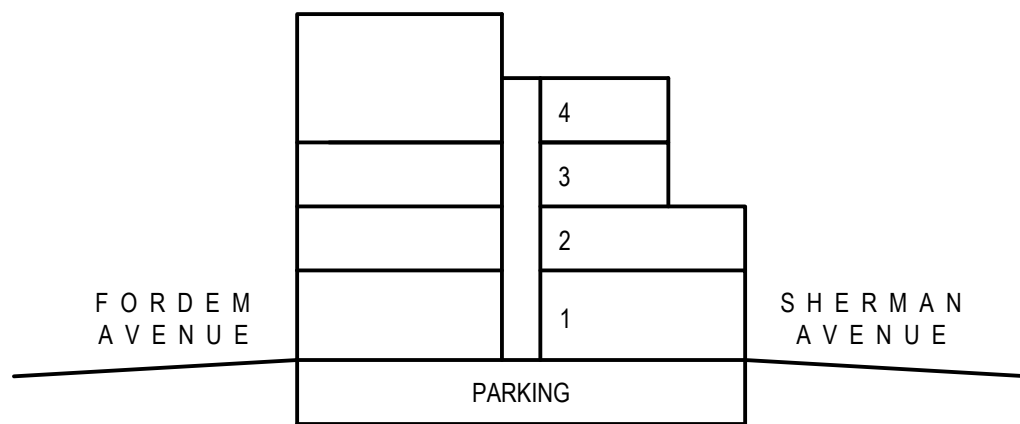

SECTION THROUGH APARTMENTS

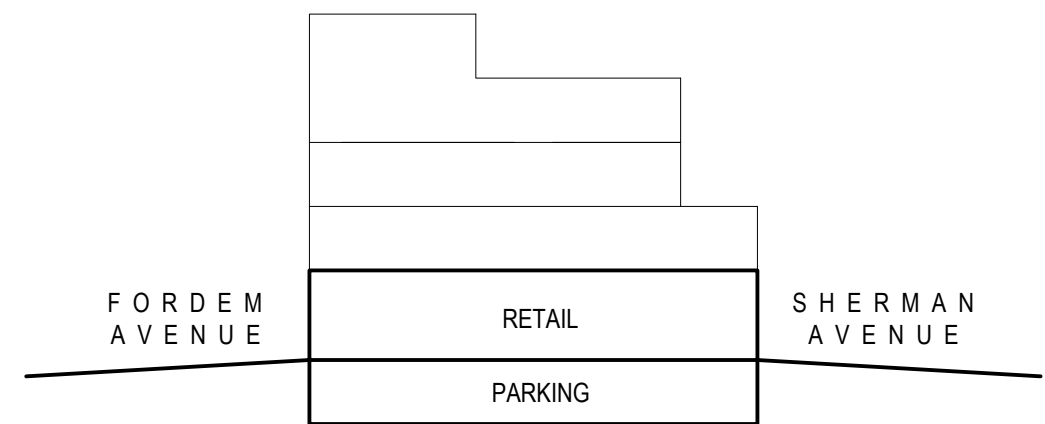



SECTION THROUGH CORNER RETAIL

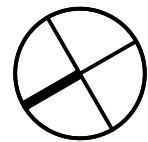

#130139-02


04-21-15

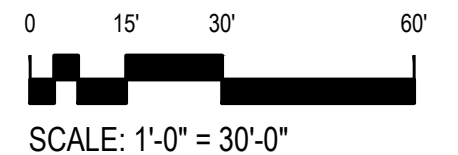

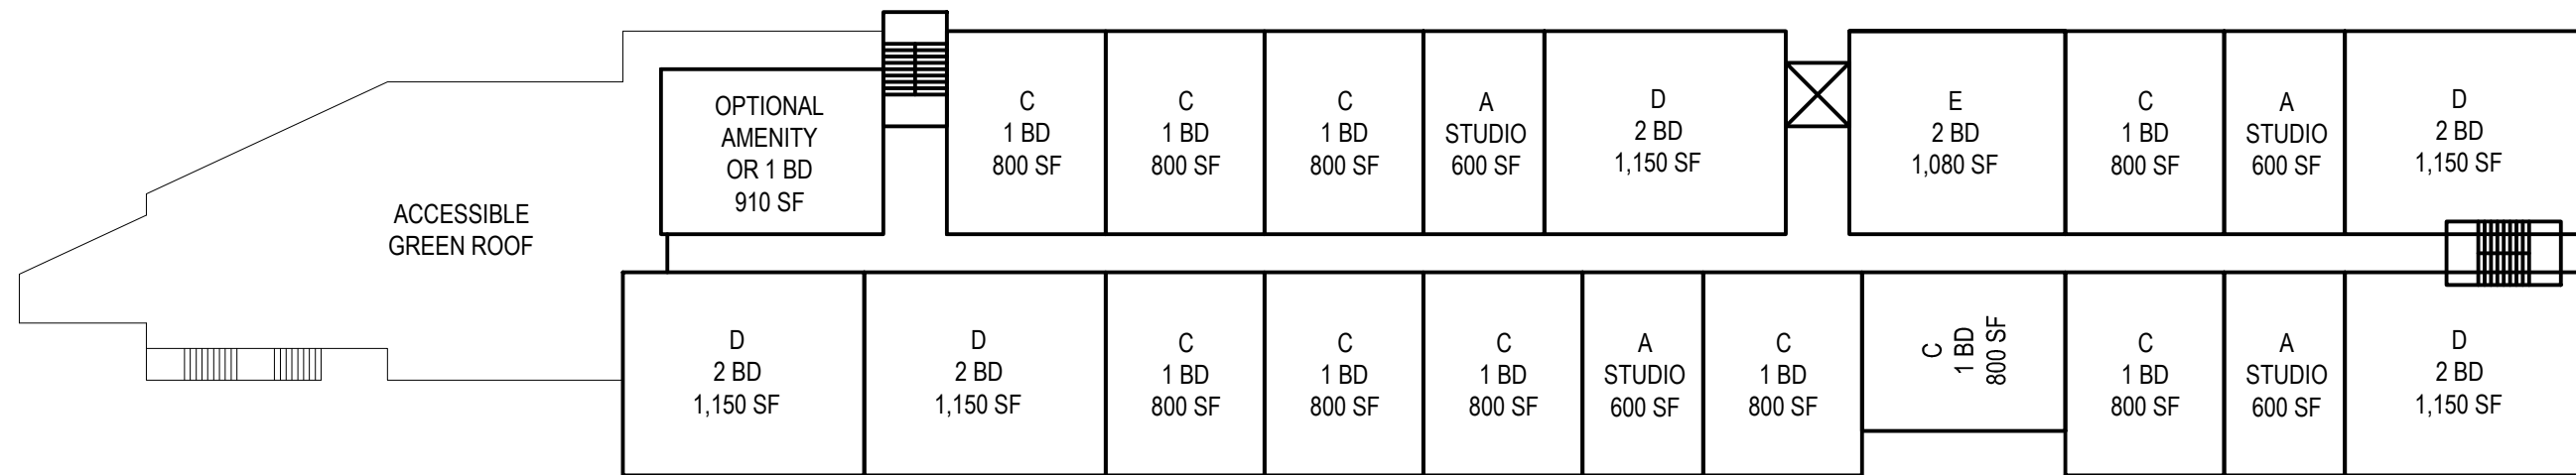


SECOND FLOOR

UNITS: 21
 STUDIO: 4
 1 BEDROOM: 11
 2 BEDROOM: 6

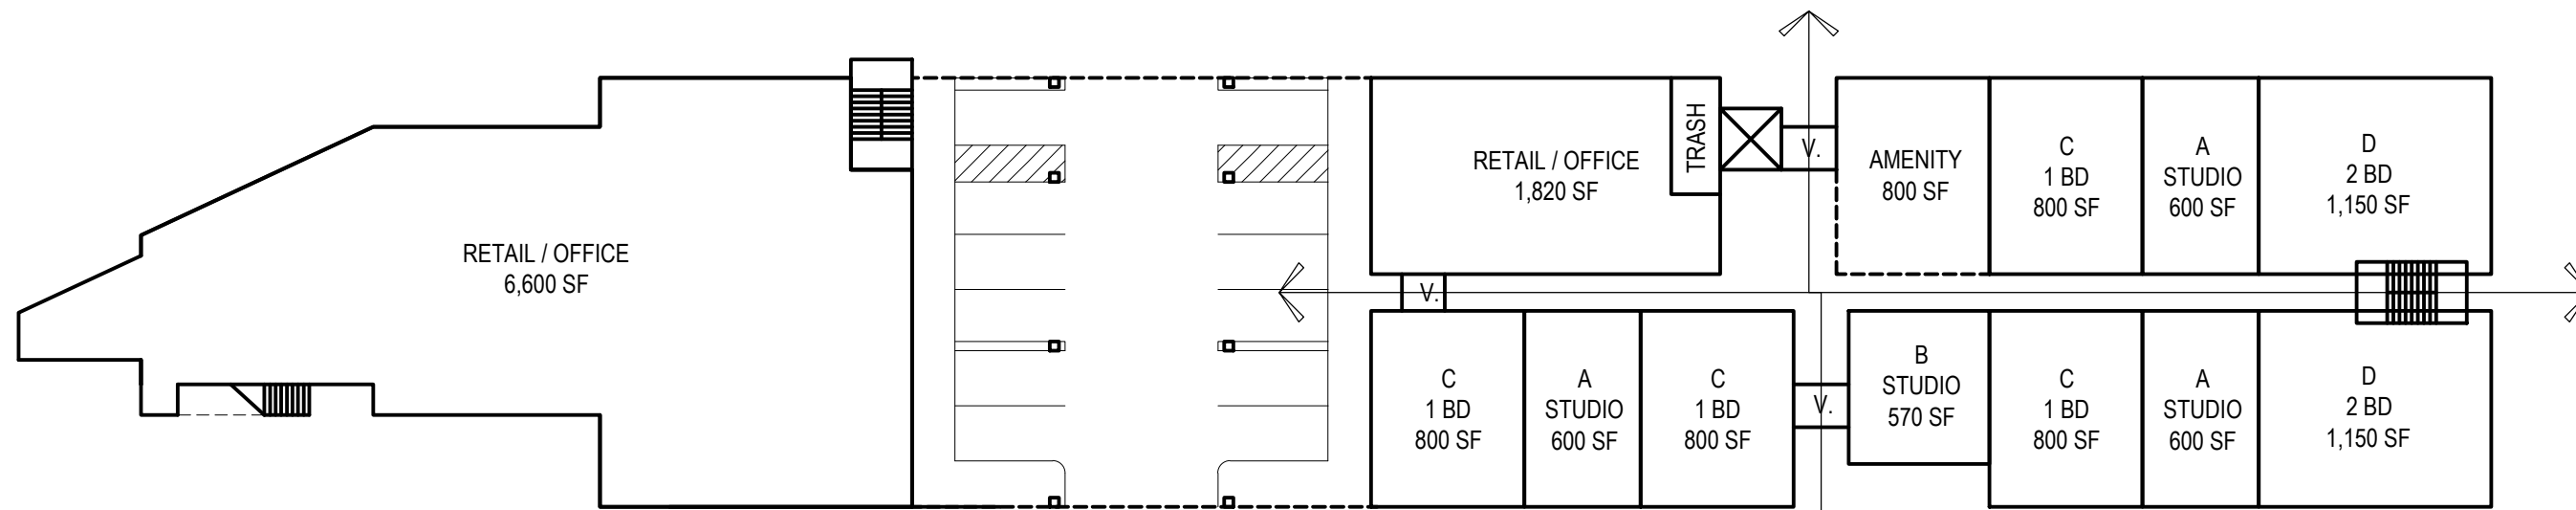


FIRST FLOOR


UNITS: 10
 STUDIO: 4
 1 BEDROOM: 4
 2 BEDROOM: 2

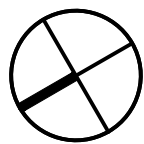

#130139-02


04-21-15

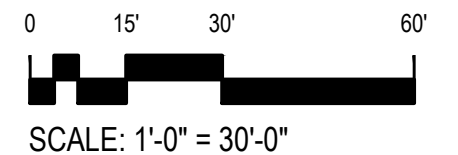

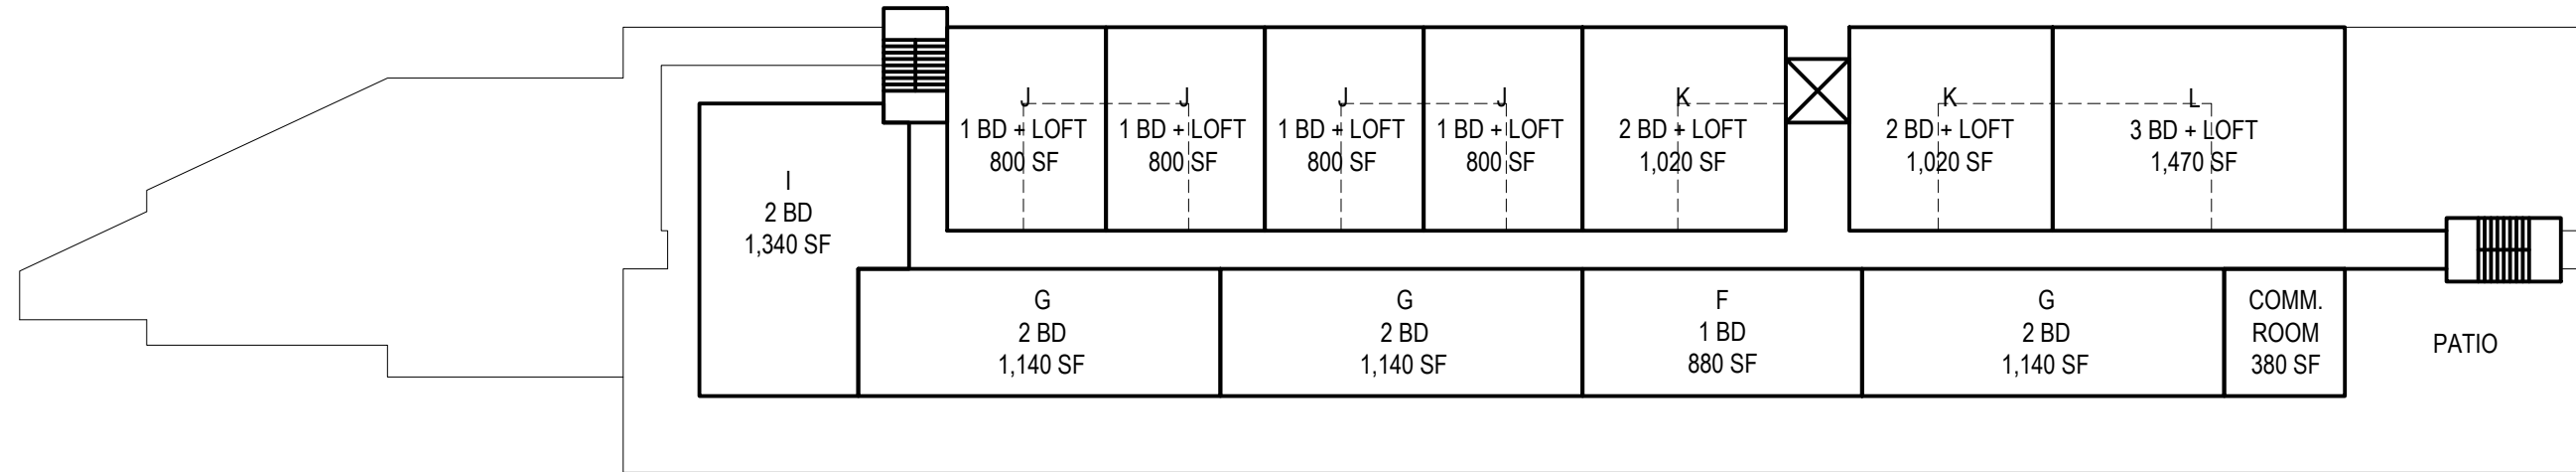


FOURTH FLOOR

UNITS: 12
 1 BEDROOM: 1
 2 BEDROOM: 4
 1 BEDROOM LOFT: 4
 2 BEDROOM + LOFT: 2
 3 BEDROOM + LOFT: 1

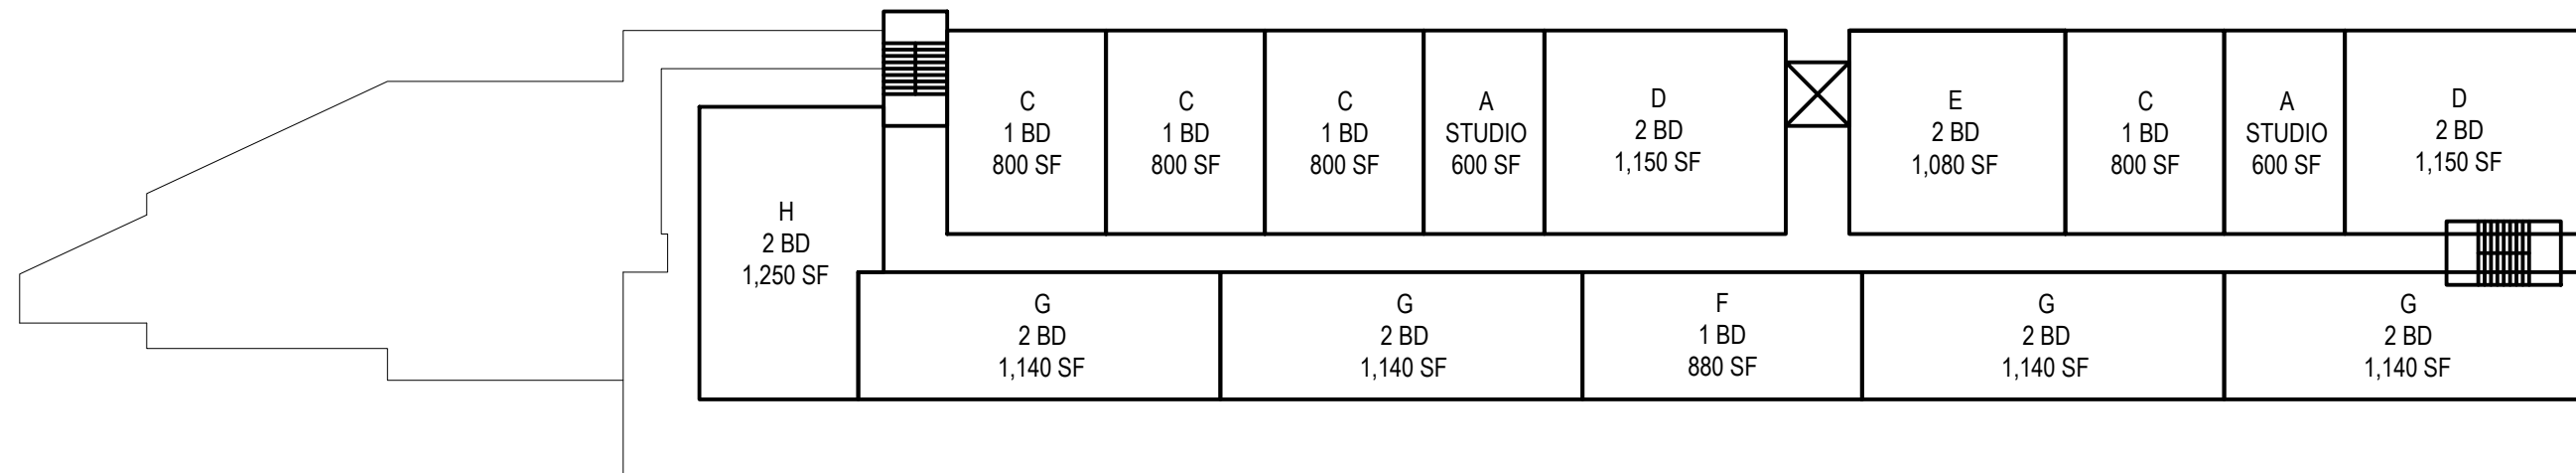


THIRD FLOOR


UNITS: 15
 STUDIO: 2
 1 BEDROOM: 5
 2 BEDROOM: 8

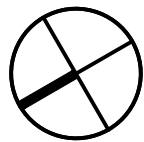


#130139-02

04-21-15

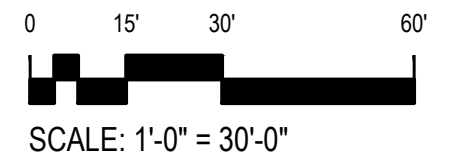

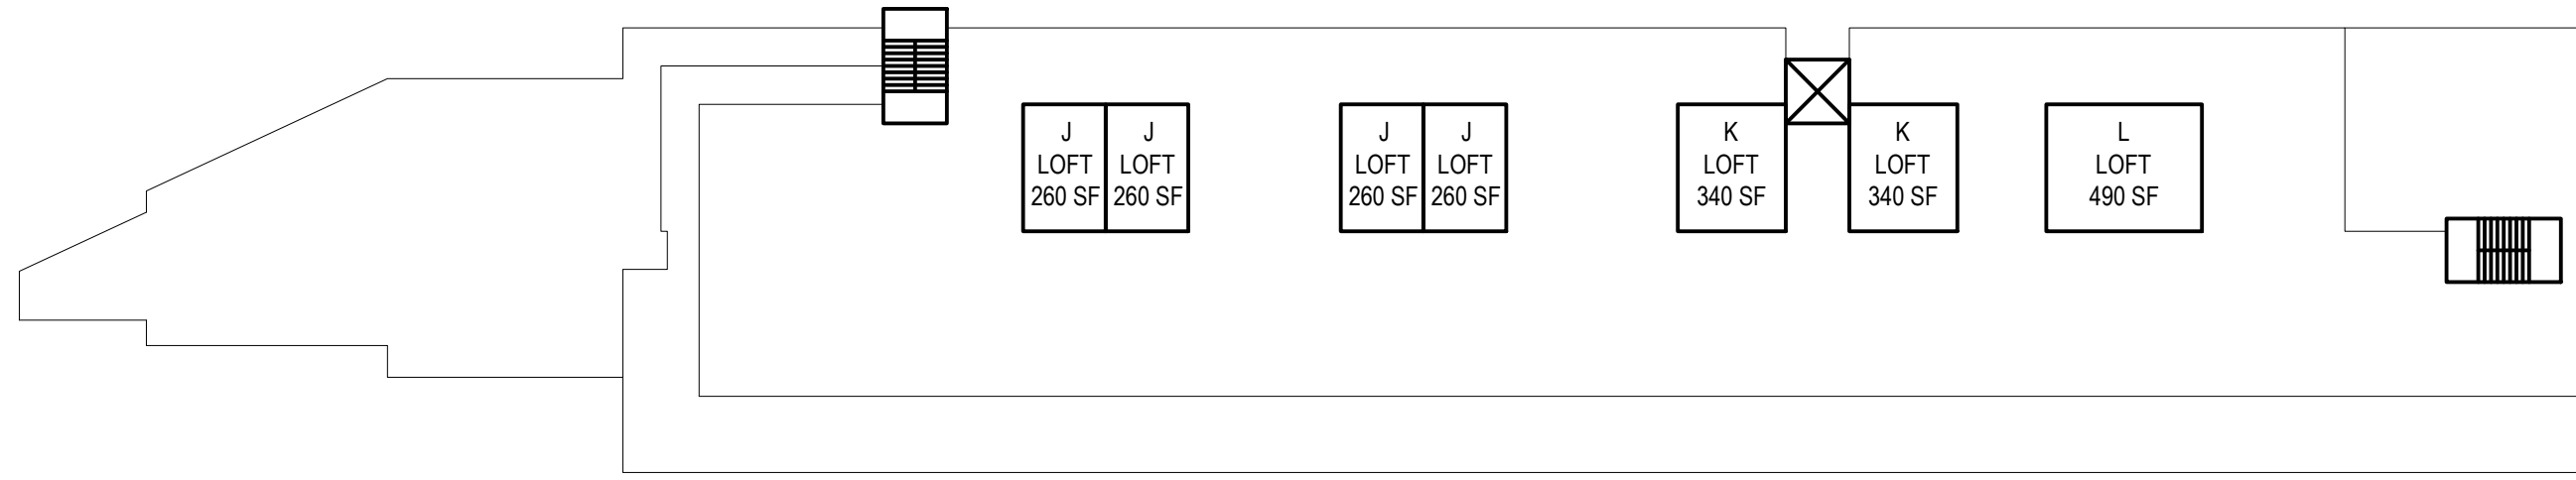


LOFT

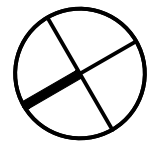

#130139-02

04-21-15

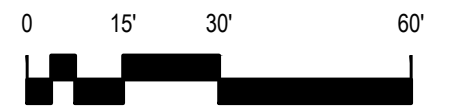

SCALE: 1'-0" = 30'-0"