




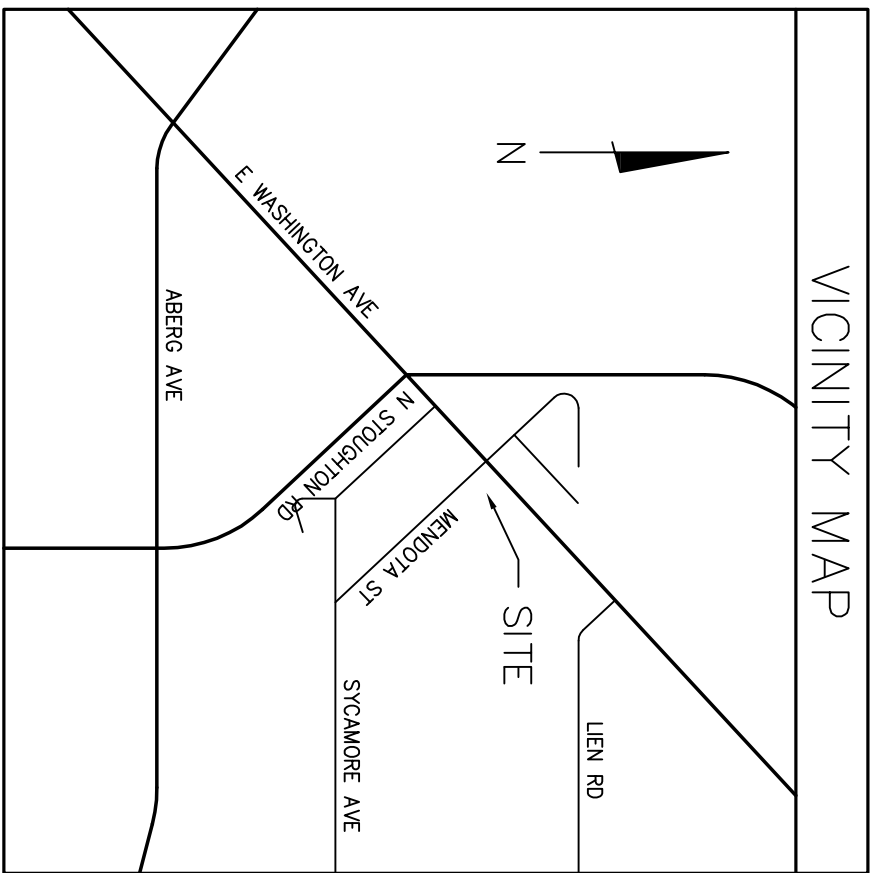


LANDSCAPE KEY		
ID	DESCRIPTION	SIZE/CONDITION
A	JAPANESE TREE LILAC, Syringa amurensis 'very SW'	1-1/2' CALIPHS, B&B
B	TURKISH FLUENT, Corylus avellana	1-1/2' CALIPHS, B&B
C	WASHINGTON HAWTHORN, Quercus macrocarpa	1-1/2' CALIPHS, B&B
D	RED TWIG DOGWOOD, Cornus canadensis	1-1/2' CALIPHS, B&B
E	APPLE SERVICEBERRY, Amelanchier x grandiflora	1-1/2' CALIPHS, B&B
F	REDWOOD COFFEEBEE, Cornus florida	1-1/2' CALIPHS, B&B
G	SHRUB DOGWOOD, Cornus florida	1-1/2' CALIPHS, B&B
H	BLACK WALNUT, Juglans nigra	1-1/2' CALIPHS, B&B
I	BLACK WALNUT, Juglans nigra	1-1/2' CALIPHS, B&B
J	BLACK WALNUT, Juglans nigra	1-1/2' CALIPHS, B&B
K	GUANO ARSEN, Prunus pennsylvanica	1-1/2' CALIPHS, B&B

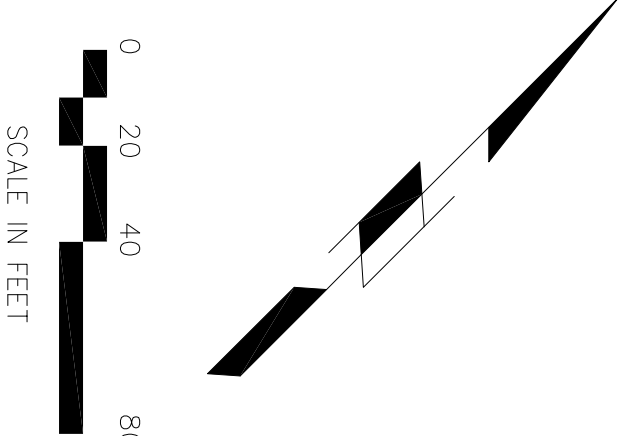

HyVee

LANDSCAPE ISLAND DETAILS

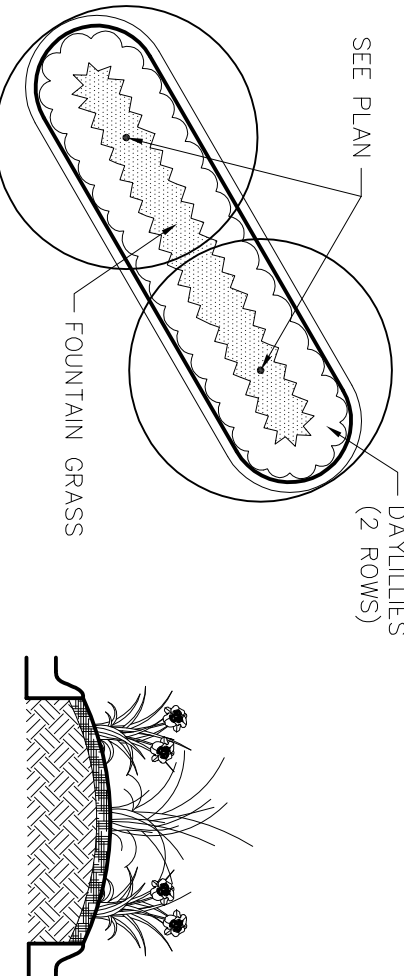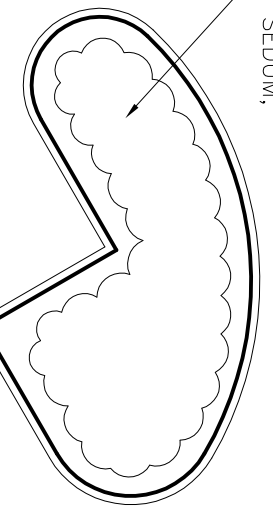

OWNER

APPLICANT

CIVIL ENGINEER

ZONING AND LAND USE

PARKING REQUIREMENTS

LEASD SPACE

BIKE PARKING REQUIRED

LOADING BERTHS REQUIRED

LOADING BERTHS PROVIDED

SITE SUMMARY

BENCHMARK

DEVELOPMENT PLAN

TRUE NORTH PLAN NORTH

LOCATION:

MADISON, WISCONSIN

HyVee

EMPLOYEE OWNED

HY-VEE, INC.

5820 WESTOWN PARKWAY

WEST DES MOINES, IOWA 50266

TELEPHONE: (515) 267-2800

FAX: (515) 267-2835

DATE

SCALE


1"=40'

SHEET

D1.0

PRELIMINARY

NOT FOR CONSTRUCTION

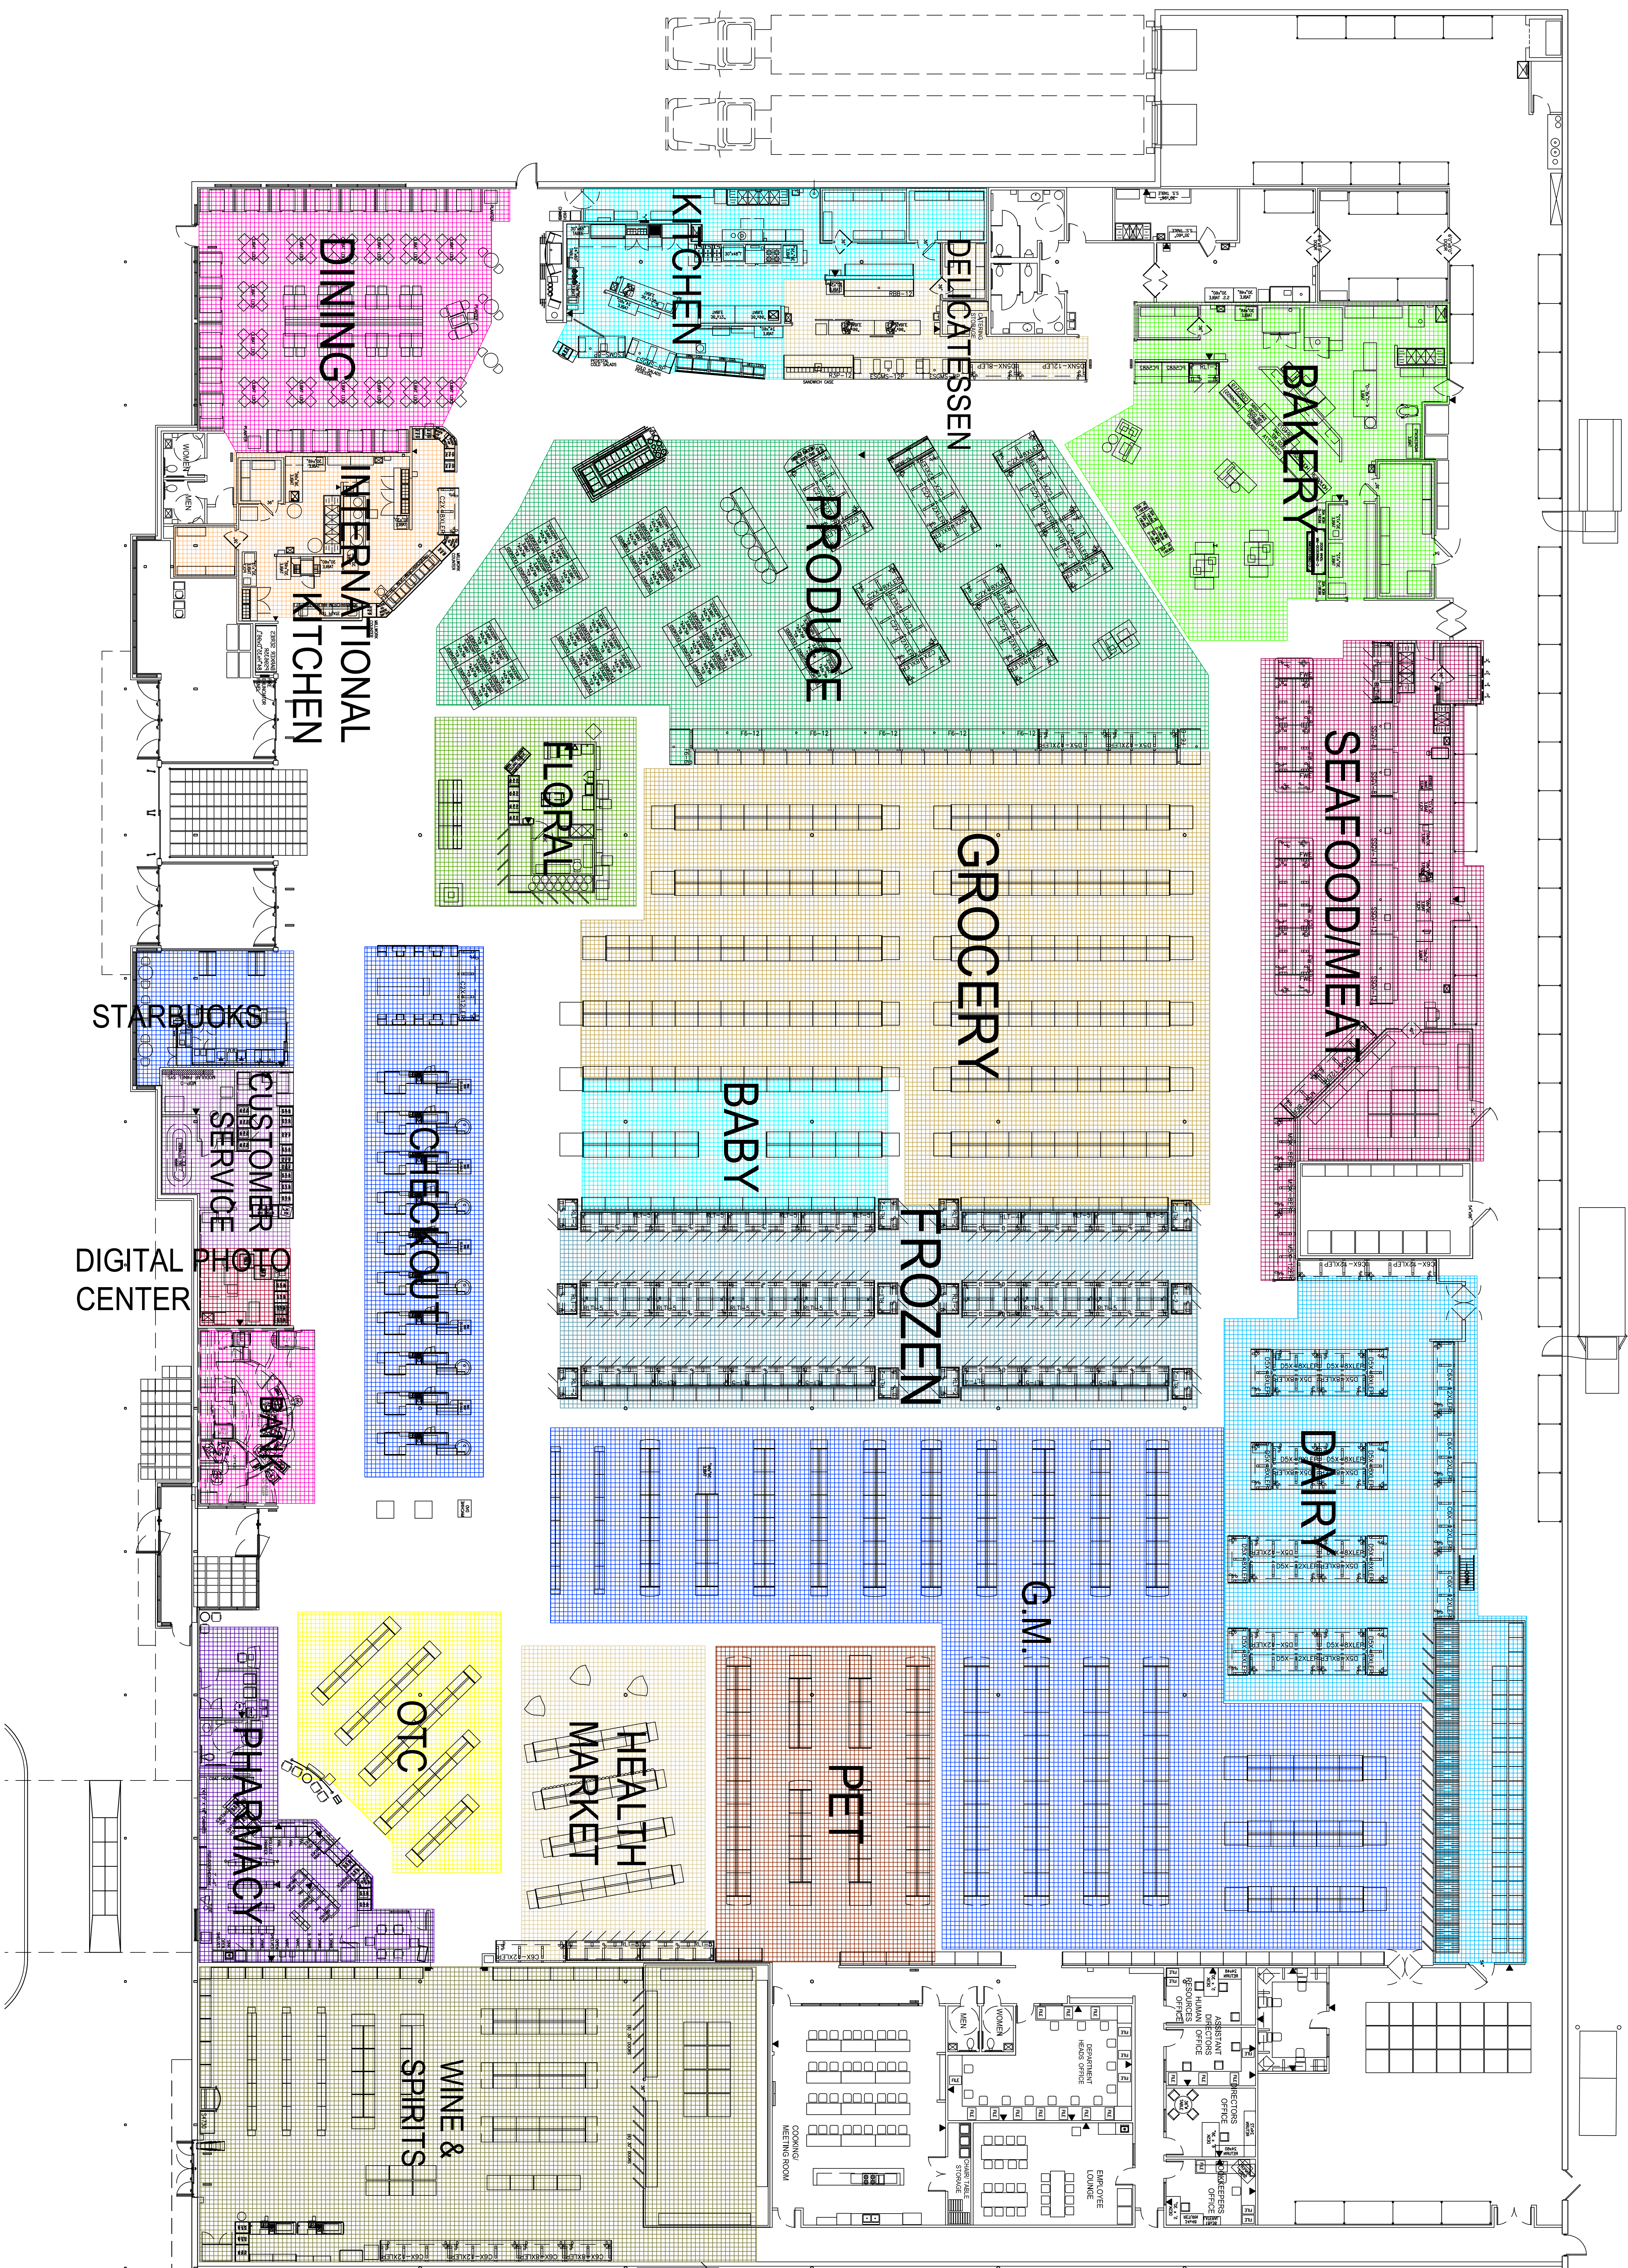

MADISON, WISCONSIN



HY-VEE, INC.
5820 WESTOWN PARKWAY
WEST DES MOINES, IOWA 50266
TELEPHONE: (515) 267-2800
FAX: (515) 267-2935

TRUE NORTH PLAN NORTH

FIXTURE
&
EQUIPMENT
PLAN

AO.0



- 919 HANDRAIL: PIPE RAILING, PAINTED WITH AT +36" ABOVE NOSE OF TRAILS, WITH A GRIPPING SURFACE, 1 1/2" DIA. AND SPACED 1 1/2" FROM NOSE OF TRAILS. THEY ARE TO PROJECT 12" BEYOND THE TOP RISER AT +56" ABOVE SURFACE, AND PROJECT THE WIDTH OF ONE TRAIL +12" FROM THE TOP OF THE TRAIL AT +36" ABOVE SURFACE. THEY MUST RETURN TO THE TOP OR BE PROTECTED WITH A SAFETY END. PROVIDE INTERMEDIATE RAILS OR ORNAMENTAL PATTERN SUCH THAT A 4" DIAMETER SPHERE CANNOT PASS THROUGH.
- 920 GUARDRAIL: 1 1/2" O.D. PIPE RAILING, PAINTED WITH AT +42" ABOVE TOP OF LANDING. PROVIDE INTERMEDIATE RAILS OR ORNAMENTAL PATTERN SUCH THAT A 4" DIAMETER SPHERE CANNOT PASS THROUGH.
- 921 GUARDRAIL WITH HANDRAIL: A COMBINATION OF THE ABOVE TWO THAT MUST BE PROVIDED ON THE OPEN SIDES OF ALL INTERIOR AND EXTERIOR STAIRS & RAMPS. SEE GUARDRAIL/HANDRAIL DETAIL.

[illegible]

S V P A
Architects Inc.
1466 28th Street, Suite 200
West Des Moines, Iowa 50266
515 327 5990 Fax 515 327 5991

Hy-Vee®
EMPLOYEE OWNED

MADISON, WISCONSIN

HY-VEE, INC.
5620 WESTOWN PARKWAY
WEST DES MOINES, IOWA 50266
TELEPHONE: (515) 267-2900
FAX: (515) 267-2935



EXTERIOR ELEVATIONS

DRAWN:	DATE:
JPM	10.01.2007
SCALE:	JOB NUMBER:
32" = 1'0"	"
ET:	

A6.0



R-100107