


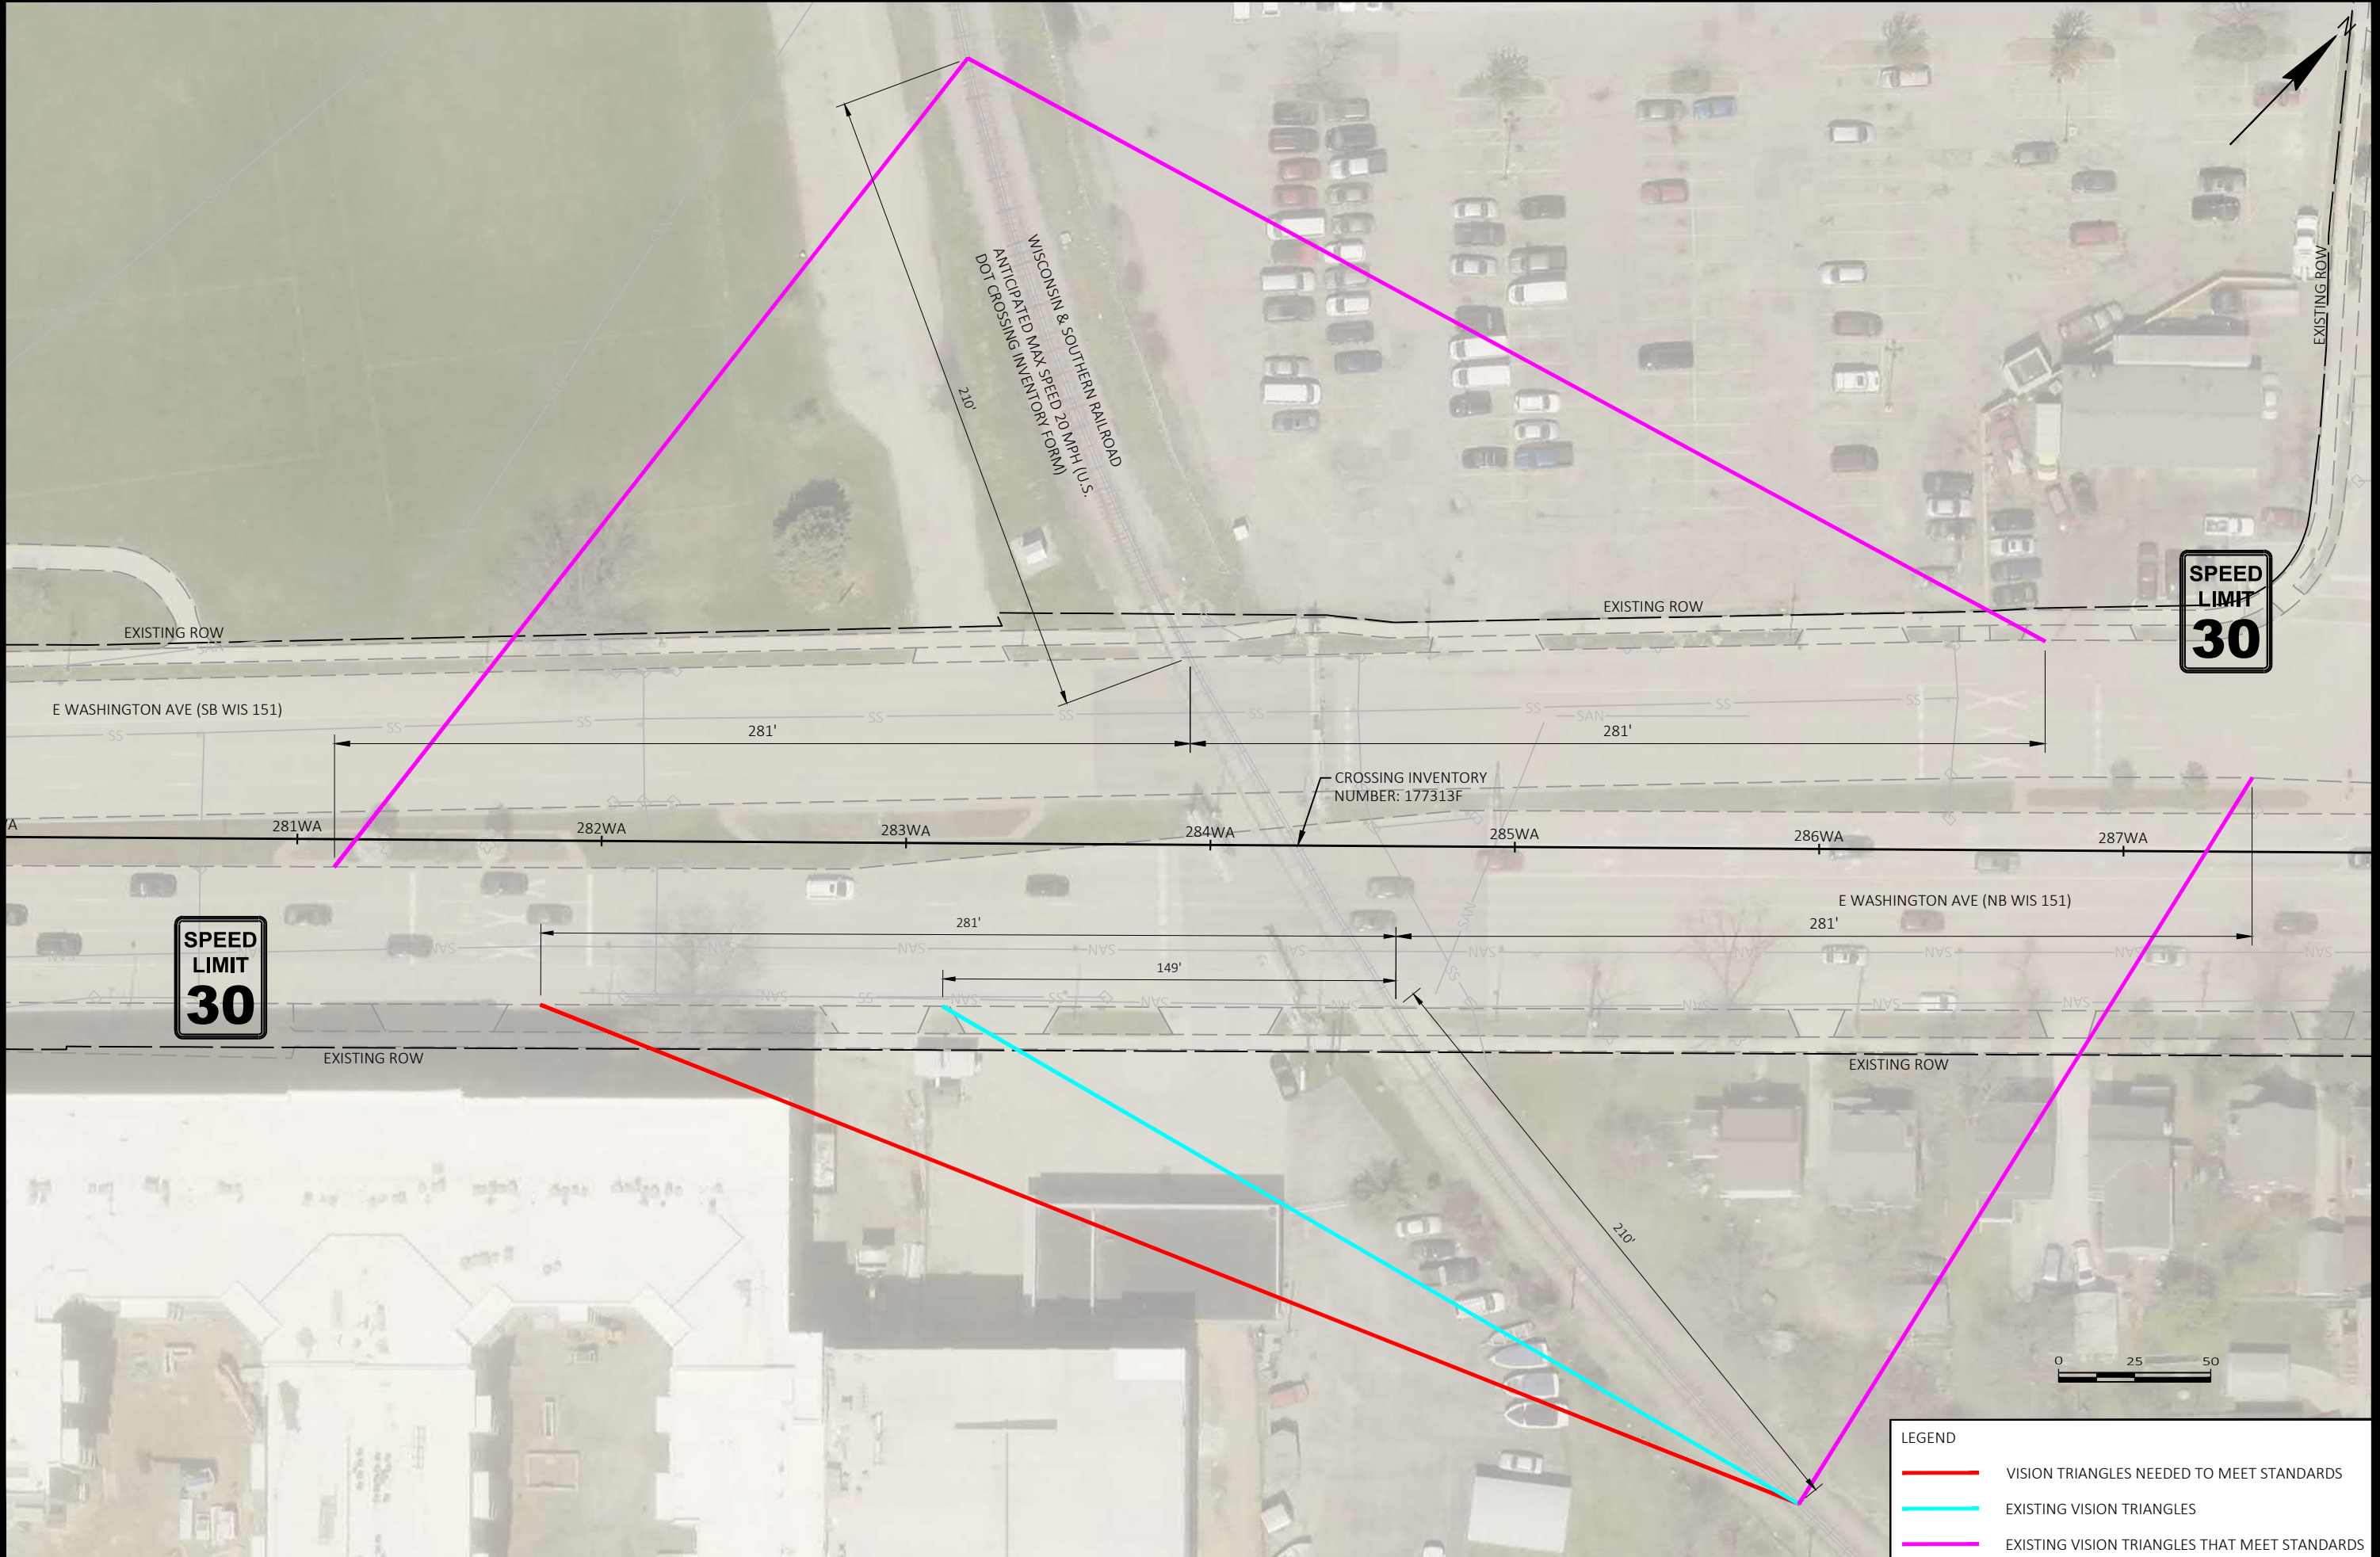

60631225P

SIGHT TRIANGLES AT E WASHINGTON AVE NEAR N FIRST STREET

BUS RAPID TRANSIT

CITY OF MADISON

60631225P

CITY OF MADISON, DANE COUNTY, WI

CONTRACT NO: 60631225C

MARK	REVISION	DATE	BY
60631225P	Date: 2020-10-16		


60631225P

CITY OF MADISON WISCONSIN

FILE NAME : C:\P\WORKING\AECOM_DS20_NA_2019\MEGHAN.MCCARTHY@AECOM.COM\DO136678\MADISON BRT_SIGHT TRIANGLES_02.DWG

LAYOUT NAME - Layout1

LAST PLOT DATE - 2020-10-16

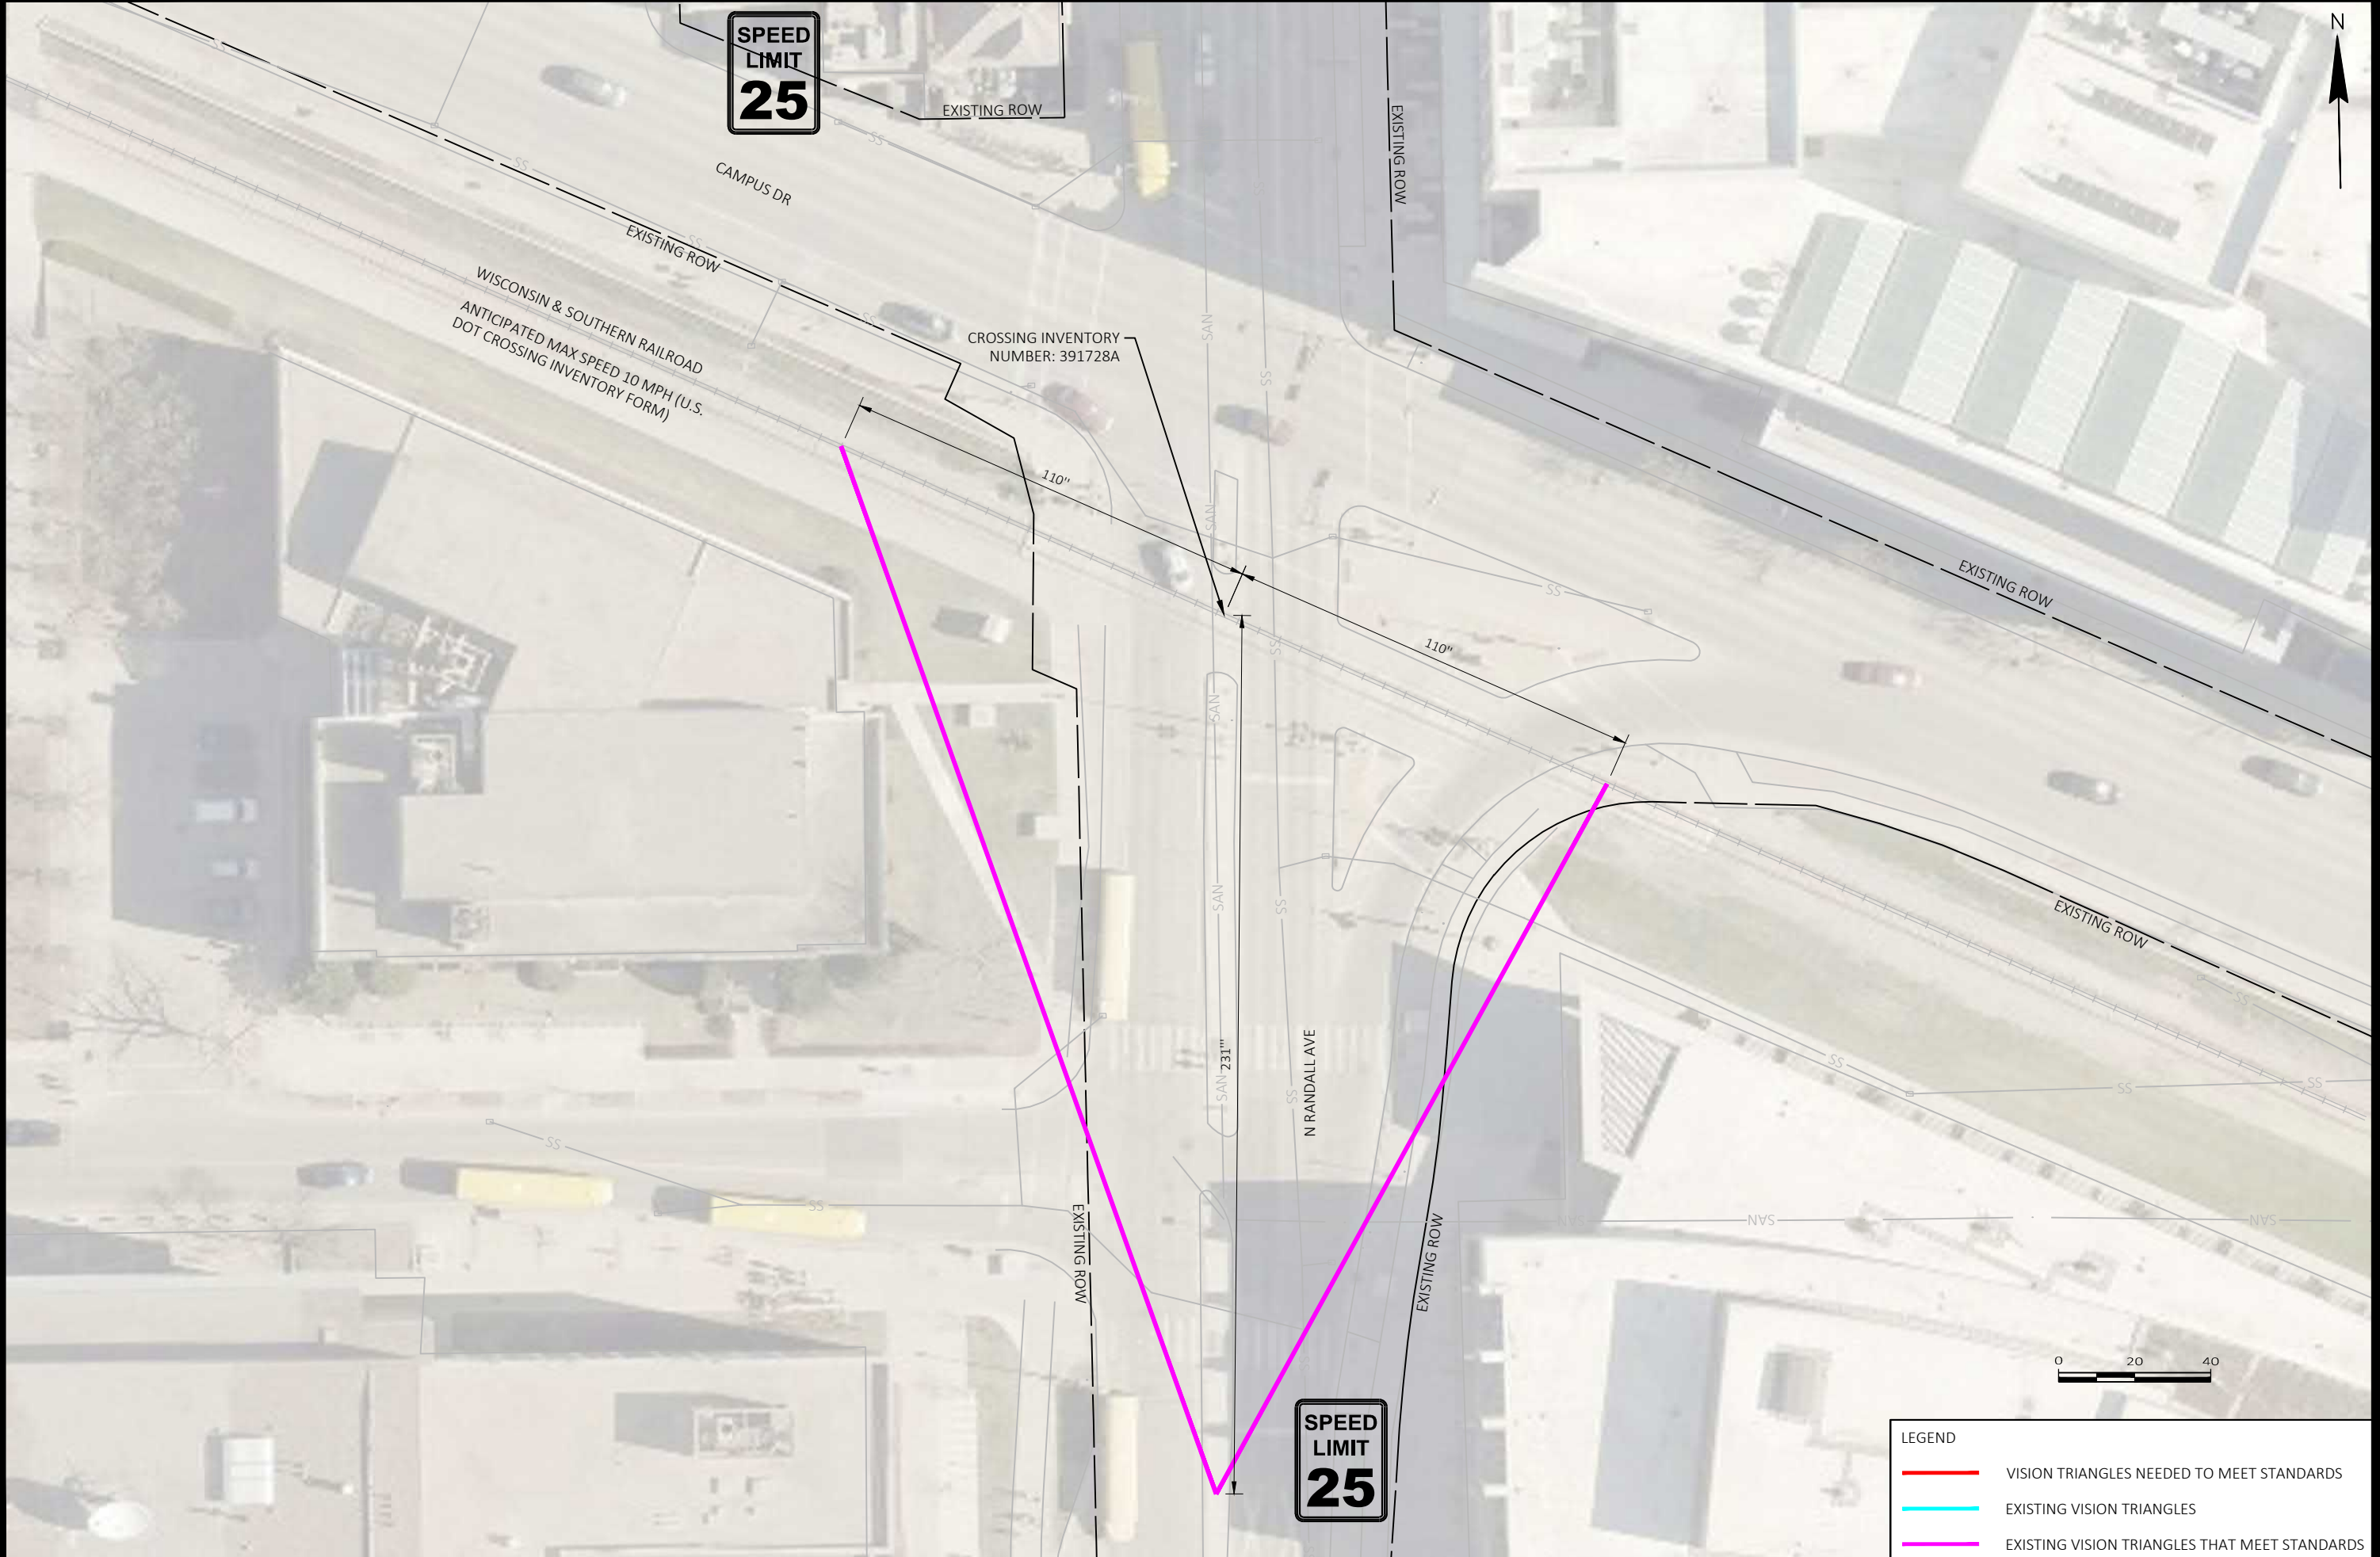

SPEED
LIMIT
25

EXISTING ROW

CAMPUS DR

WISCONSIN & SOUTHERN RAILROAD
ANTICIPATED MAX SPEED 10 MPH (U.S.
DOT CROSSING INVENTORY FORM)

CROSSING INVENTORY
NUMBER: 391728A

110"

110"

SS

SS

N RANDALL AVE

SS

SS

SS

SS

SS

SS

SS

SS

SS

SS

SS

SS

SS

SS

SS

SS

SS

SS

EXISTING ROW

EXISTING ROW

EXISTING ROW

EXISTING ROW

SPEED
LIMIT
25

- LEGEND
- VISION TRIANGLES NEEDED TO MEET STANDARDS
 - EXISTING VISION TRIANGLES
 - EXISTING VISION TRIANGLES THAT MEET STANDARDS



0 20 40

MARK	REVISION	DATE	BY
60631225P	Date: 2020-10-16		

60631225P
CITY OF MADISON, DANE COUNTY, WI
CONTRACT NO: 60631225C



60631225P