


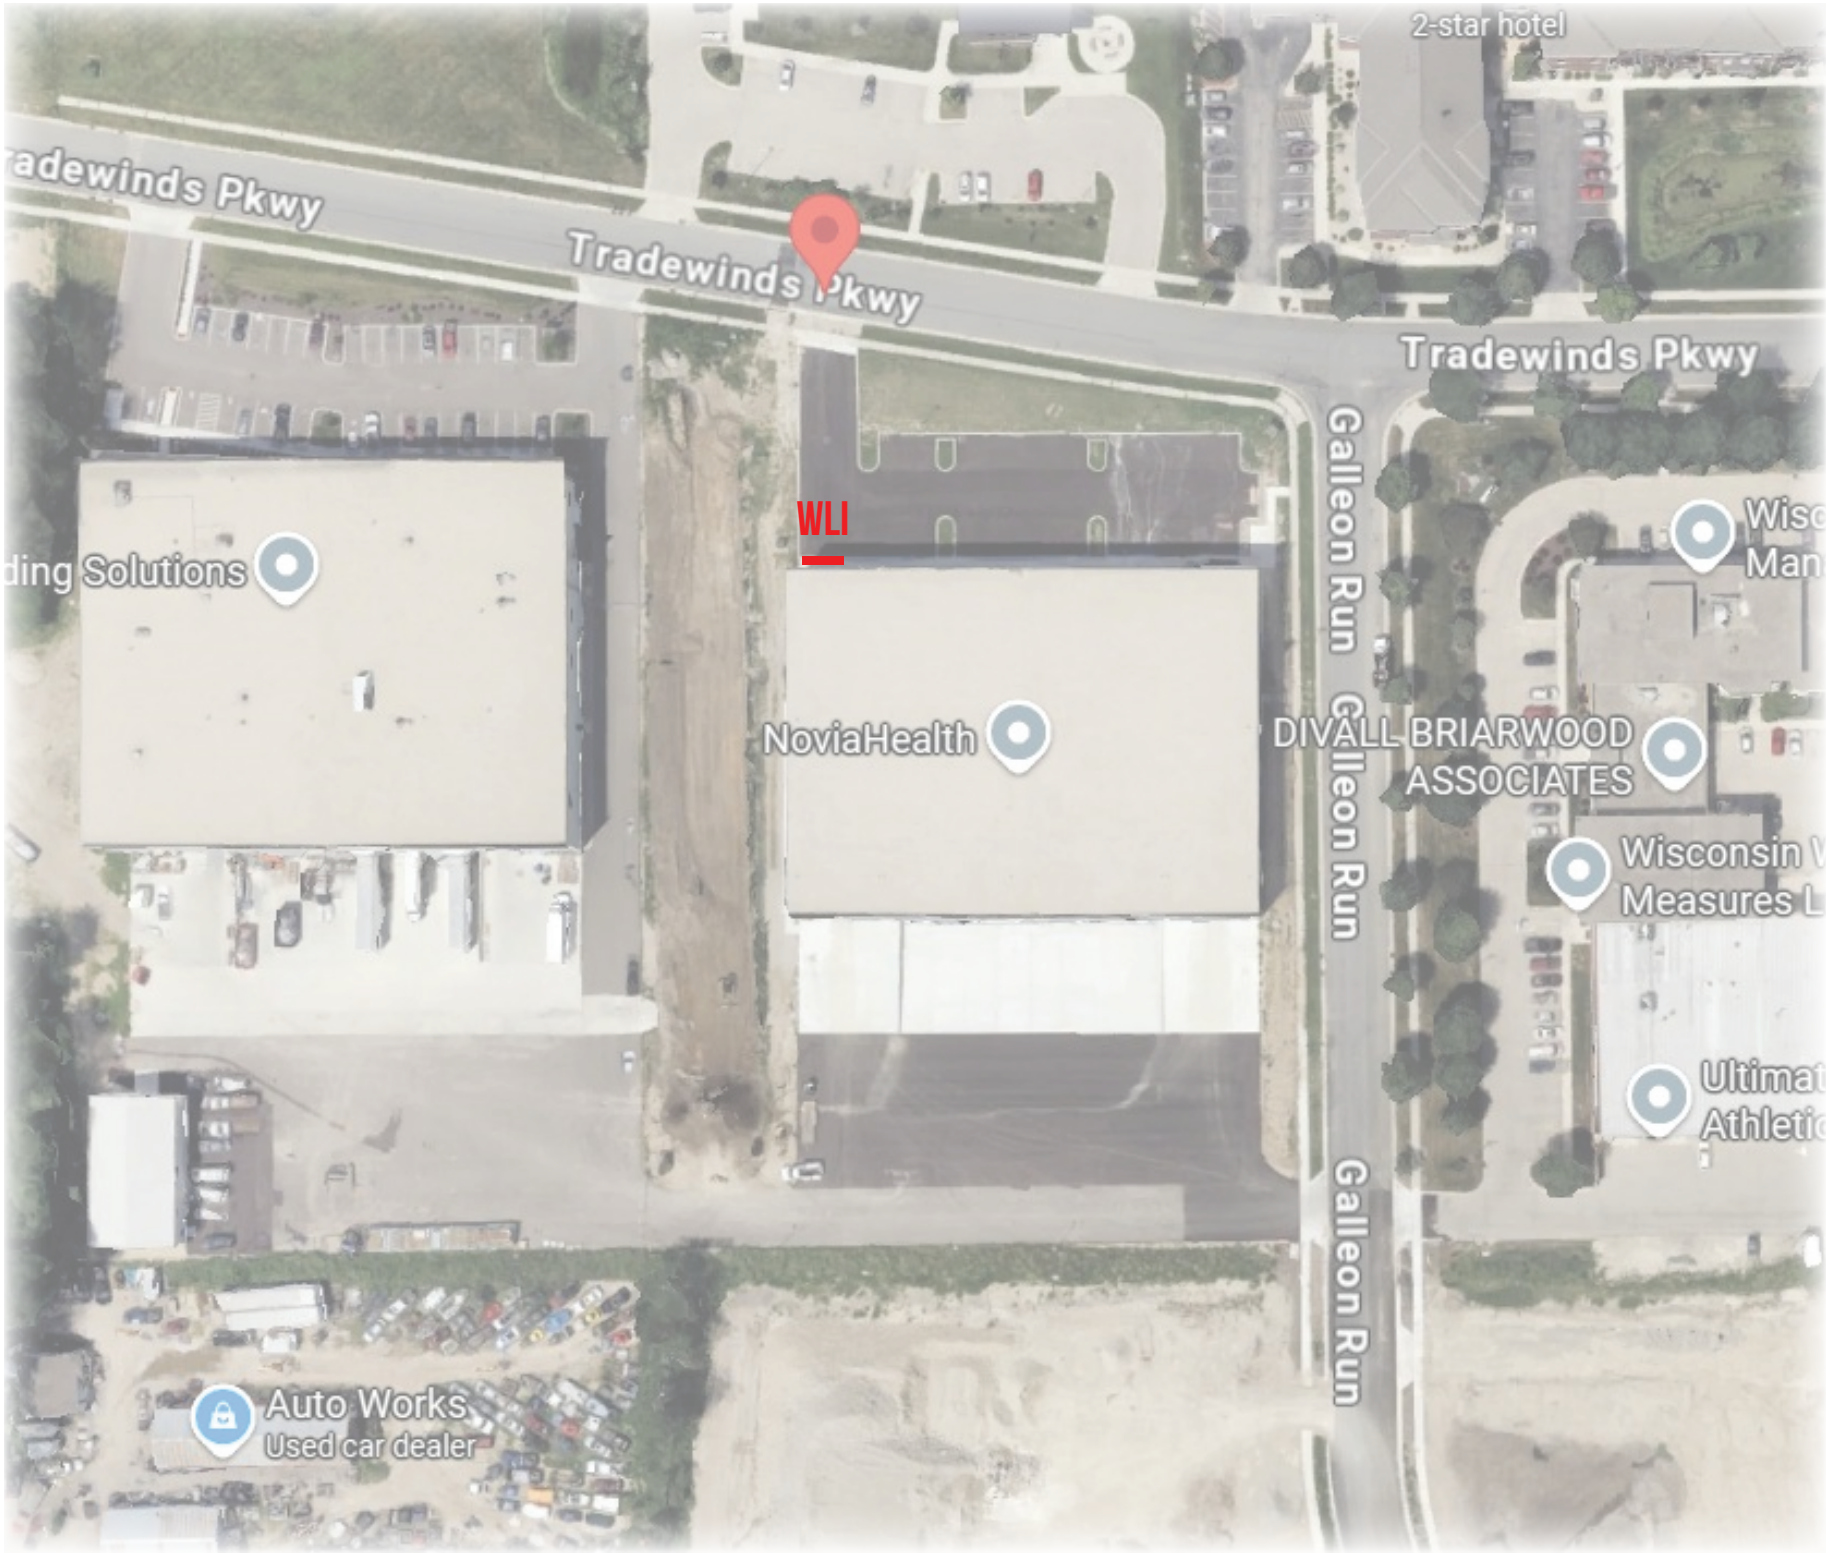


VERONA SAFETY – 479 – EXTERIOR



Existing condition



OPTION 1 - PREFERRED OPTION

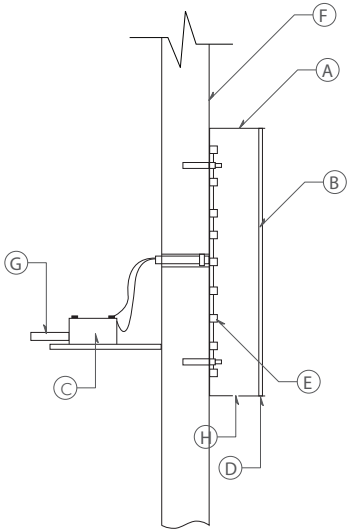

- KEY NOTES:
- A- 4" Deep channel lock LED letters with .040 aluminum returns.
 - B- .177 Acrylic faces White with a trans digital print applied first surface.
 - C- Low voltage power supply
 - D- Trim Cap Black
 - E- White LED
 - F- Wall surface
 - G- Primary power
 - H- Drain hole


- FINISHES:
- Yellow Returns & Yellow Trim cap (A,D)
 - Trans digital print Yellow / PMS 116C (B)
 - Trans digital print Black

CALCULATIONS:

AREA: 87.83' SQ

SIGNABLE AREA: 731' SQ

Width: 60'-6"
Height: 12'-1"
Area: 731' sq

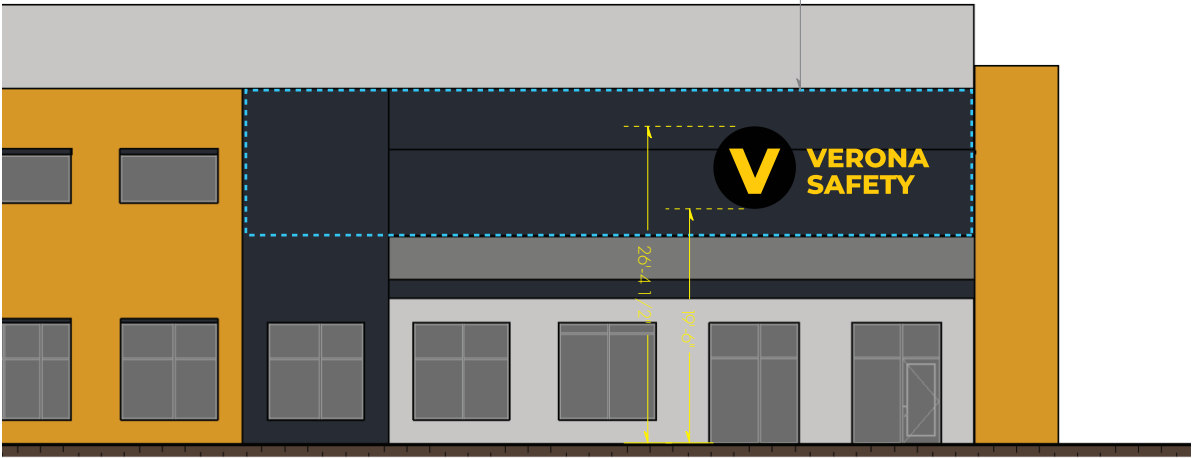

North Elevation 1/16" Scale


Night view



makesignsnotwar.com
325 W Front St, Mount Horeb, WI 53572

CUSTOMER APPROVAL: _____		DATE: _____	LANDLORD APPROVAL: _____	DATE: _____	SHEET
By signing this approval you are hereby authorizing Sign Art Studio LLC to proceed with the work as described. Any deviation from these specifications will become the customer's financial responsibility.					WLI
© The above artwork and or conceptual design, less customer provided artwork or plans, is property of Sign Art Studio and may not be reproduced without written consent .					

Existing condition

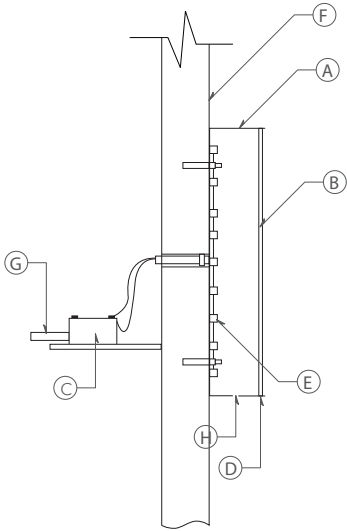

KEY NOTES:

- A- 4" Deep channel lock LED letters with .040 aluminum returns.
- B- .177 Acrylic faces White with a trans digital print applied first surface.
- C- Low voltage power supply
- D- Trim Cap Black
- E- White LED
- F- Wall surface
- G- Primary power
- H- Drain hole


FINISHES:

- Yellow Returns & Yellow Trim cap (A,D)
- Trans digital print Yellow / PMS 116C (B)
- Trans digital print Black

CALCULATIONS:


AREA: 87.83' SQ
SIGNABLE AREA: 731' SQ

Width: 60'-6"
Height: 12'-1"
Area: 731' sq

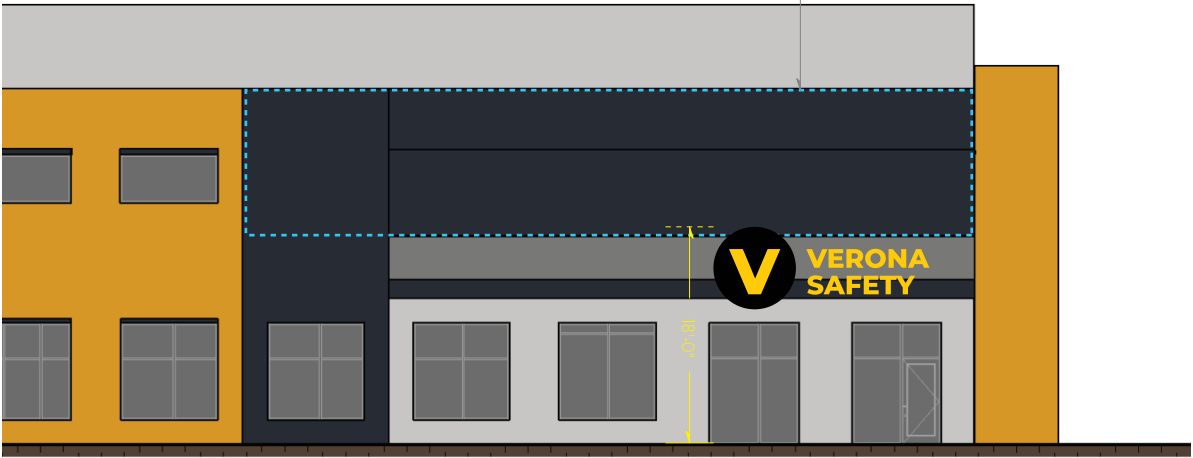

North Elevation 1/16" Scale

Night view

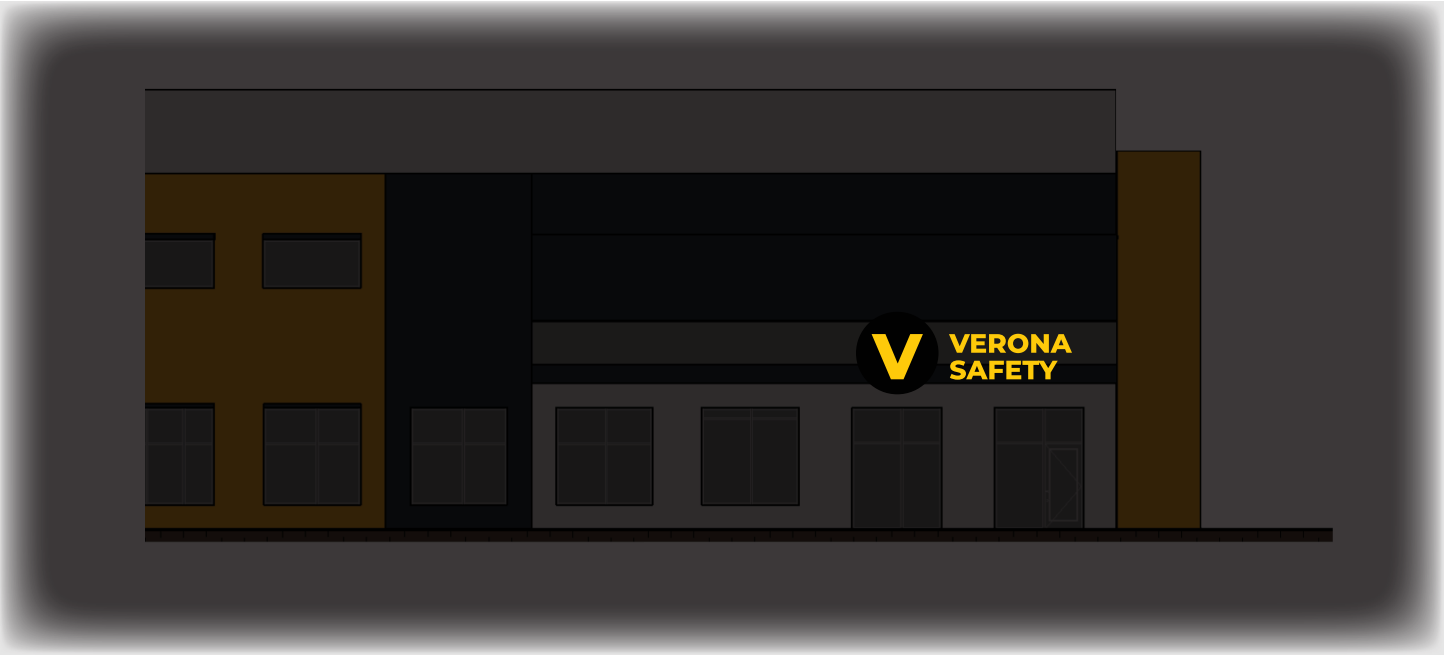

makesignsnotwar.com
325 W Front St, Mount Horeb, WI 53572

CUSTOMER APPROVAL: _____

DATE: _____

LANDLORD APPROVAL: _____

DATE: _____

By signing this approval you are hereby authorizing Sign Art Studio LLC to proceed with the work as described. Any deviation from these specifications will become the customer's financial responsibility.

© The above artwork and or conceptual design, less customer provided artwork or plans, is property of Sign Art Studio and may not be reproduced without written consent .

S H E E T

WLI