



Office of the Mayor

RECEIVED CITY OF MADISON
CLERKS OFFICE
David J. Cieslewicz, Mayor

05 JUL 22 PM 2:52

City-County Building, Room 403
210 Martin Luther King, Jr. Boulevard
Madison, Wisconsin 53703-3345
PH 608 266 4611
TTY 608 266 4443
FAX 608 267 8671
mayor@cityofmadison.com

May 6, 2005

TO ALL DEPARTMENTS, MADISON MUNICIPAL GOVERNMENT, AND
OTHER INTERESTED AGENCIES:


SUBJECT: Attachment from the Town of Middleton to the City of Madison –
6510 Watts Road

ORDINANCE LEGISLATIVE FILE I.D. #01058


The Common Council, at its meeting on Tuesday, May 2, 2005, adopted Ordinance Legislative File I.D. # 01058, annexing the territory as shown on the attached map to Aldermanic District 1, City of Madison. The annexed property includes two small non-residential buildings. The new owner intends to build a veterinary clinic on this site.

This territory is subject to all rules, regulations, and ordinances governing said district in the City of Madison. You are hereby requested to furnish the usual municipal services to this area, upon receipt of this notice. If you have any questions or require additional information, contact Bill Roberts or Sheri Milleville at 266-4635.

ANNEXATION MAP

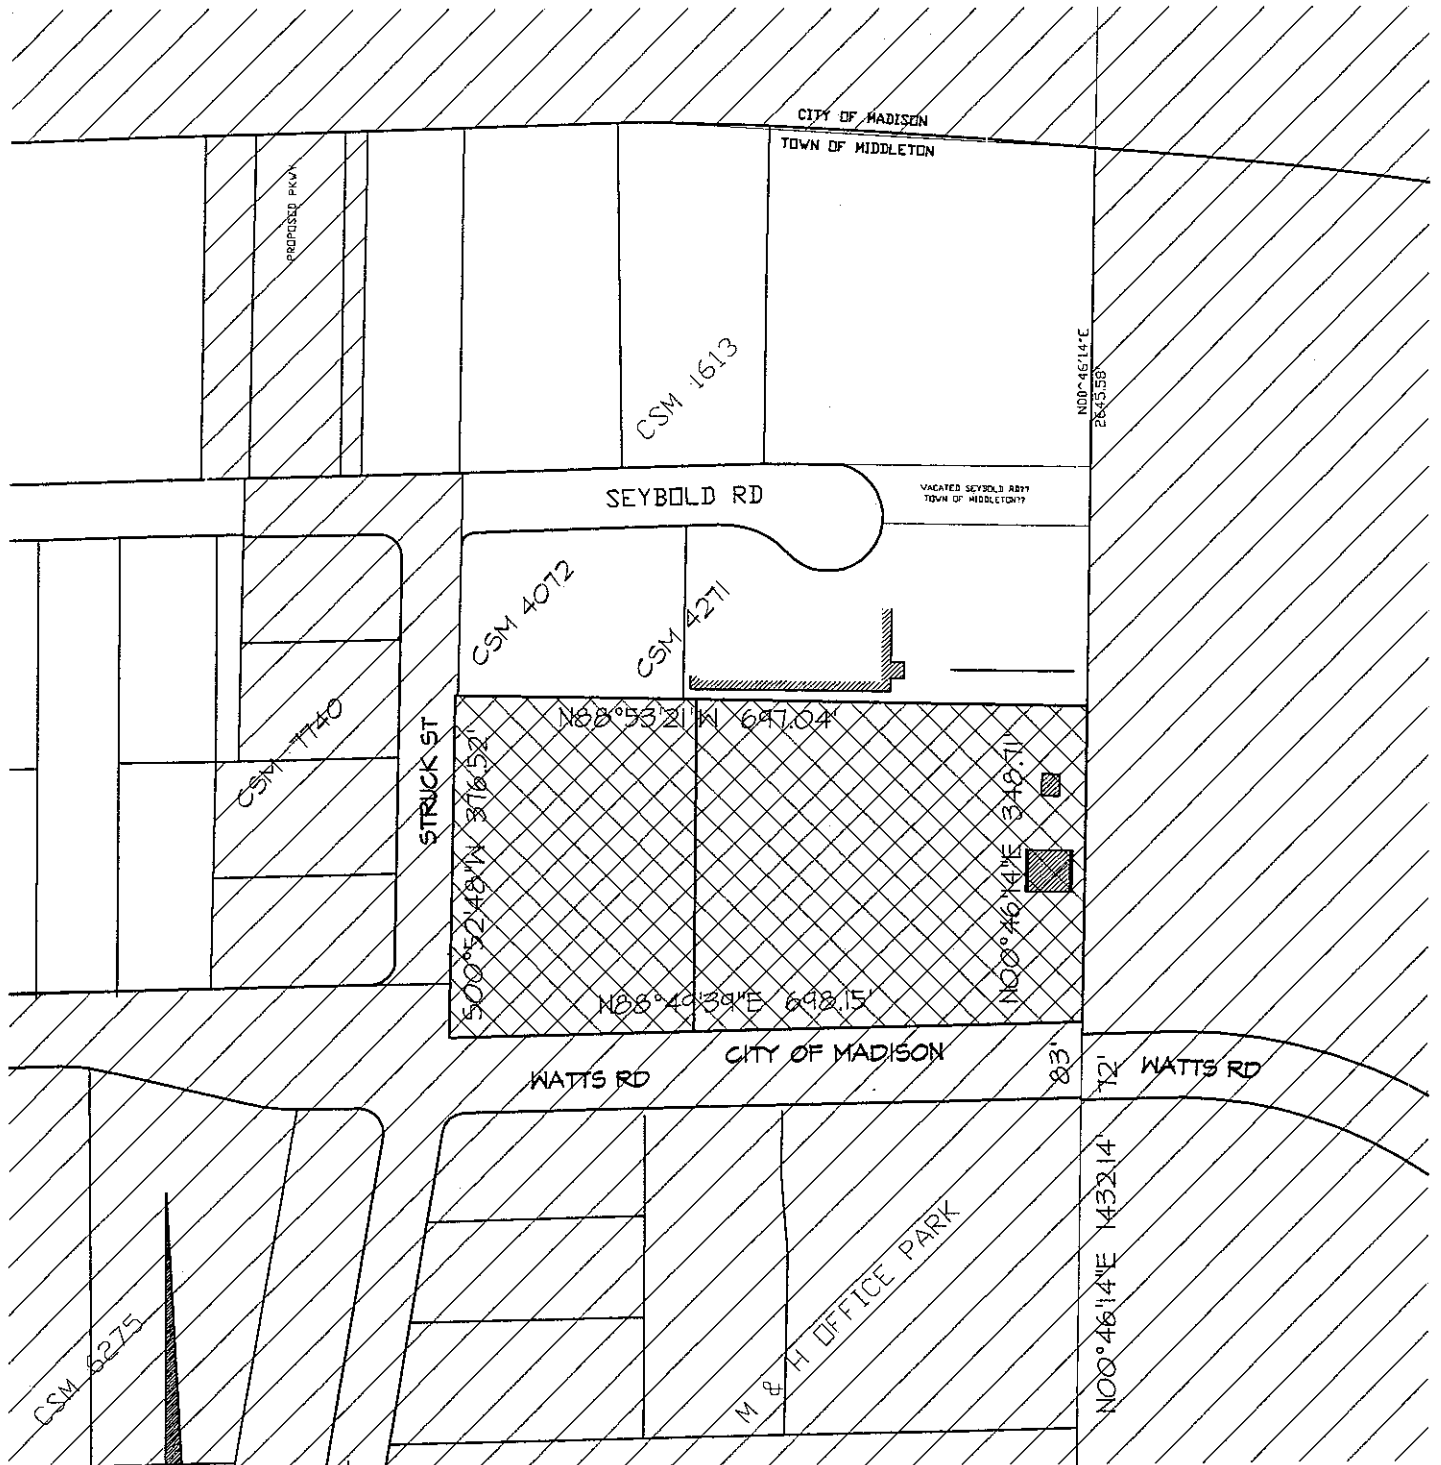

LEGEND

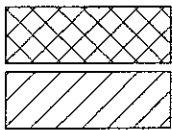



[Cross-hatched symbol] AREA TO BE ANNEXED
 [Hatched symbol] AREA WITHIN CITY OF MADISON

ALL BEARINGS ARE REFERENCED TO GRID NORTH OF THE DANE COUNTY COORDINATE SYSTEM

ORDINANCE ---
 I.D. NUMBER ---
 DATE ADOPTED ---
 DATE PUBLISHED ---
 ALD. DISTRICT ---
 AREA SQ. MILES --- 0.009
 DRAWN BY ARNOLD & O'SHERIDAN, INC

SCALE 1" = 200'

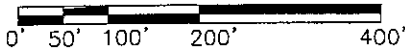

 SOUTH 1/4 CORNER OF SECTION 25, T1N, R9E