



JENIFER STREET RESURFACING

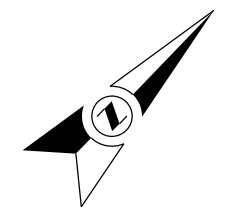

SCALE 1"=10'

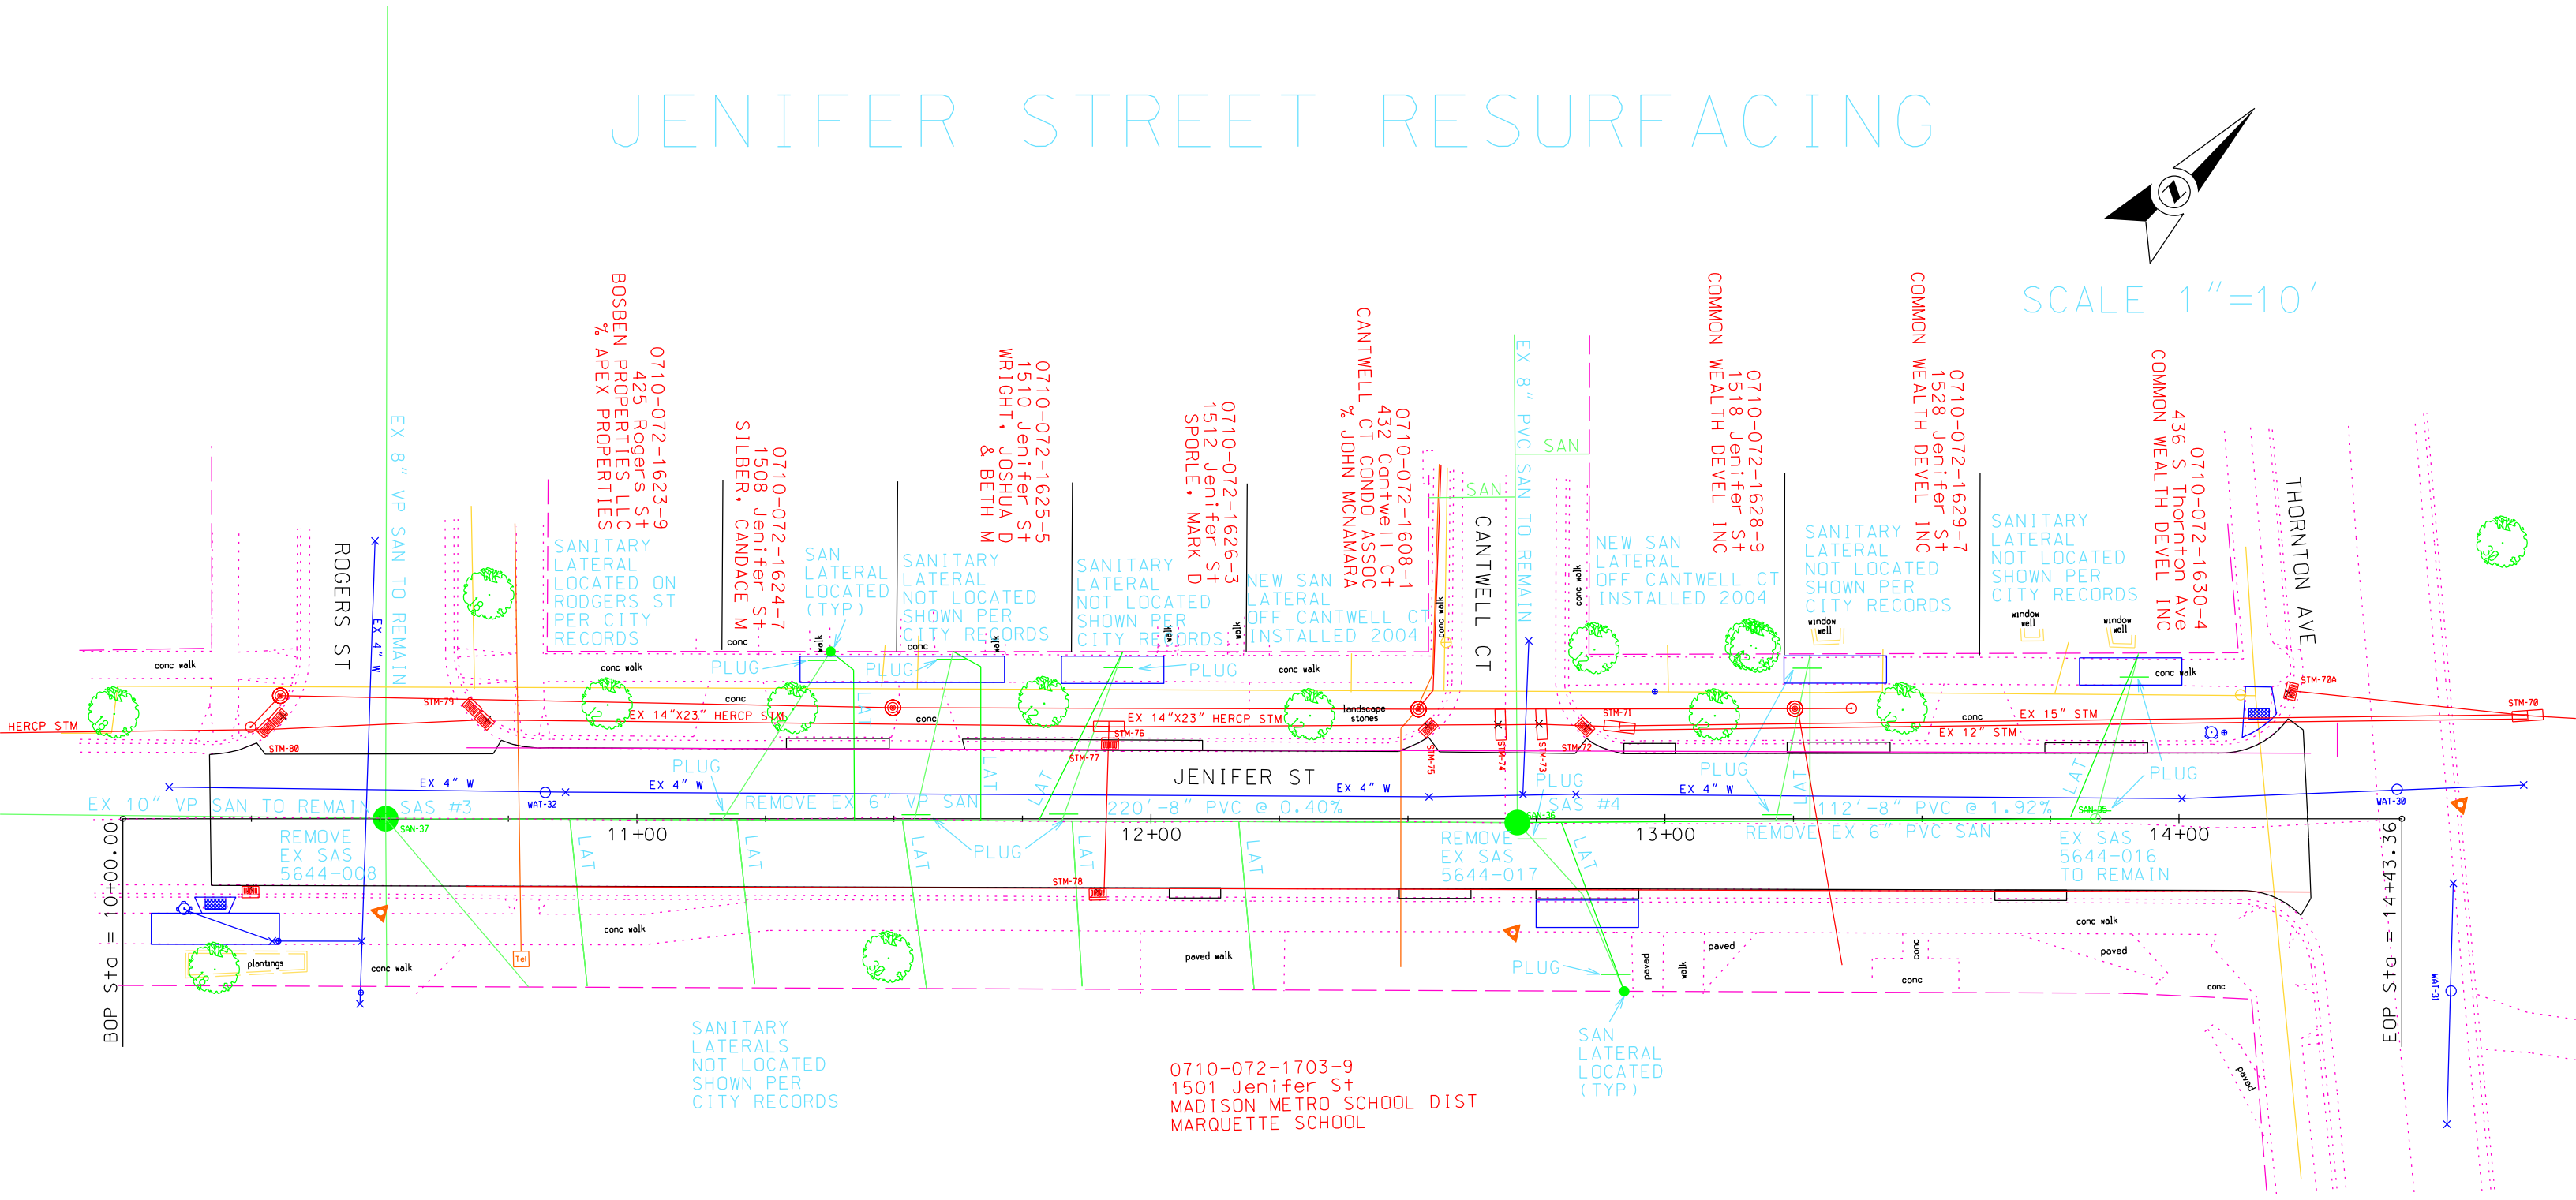

0710-072-1623-9
BOSBEN PROPERTIES LLC
% APEX PROPERTIES
425 Rogers St

0710-072-1624-7
SILBER, CANDACE M
1508 Jenifer St

0710-072-1625-5
WRIGHT, JOSHUA D
& BETH M
1510 Jenifer St

0710-072-1626-3
SPORLE, MARK D
1512 Jenifer St

0710-072-1608-1
CANTWELL CT CONDO ASSOC
% JOHN MCNAMARA
432 Cantwell Ct

0710-072-1628-9
COMMON WEALTH DEVEL INC
1518 Jenifer St

0710-072-1629-7
COMMON WEALTH DEVEL INC
1528 Jenifer St

0710-072-1630-4
COMMON WEALTH DEVEL INC
436 S Thornton Ave

0710-072-1703-9
MADISON METRO SCHOOL DIST
MARQUETTE SCHOOL
1501 Jenifer St