



Pennsylvania Avenue

UDC Final




Knabe Tool Works

Wisconsin Greenhouse Company

Pennsylvania Ave

Aerial View

File: A:\2023\231081_01081_01081.dwg (231081_01081.dwg) Date: 03/20/2024 10:58:38 AM

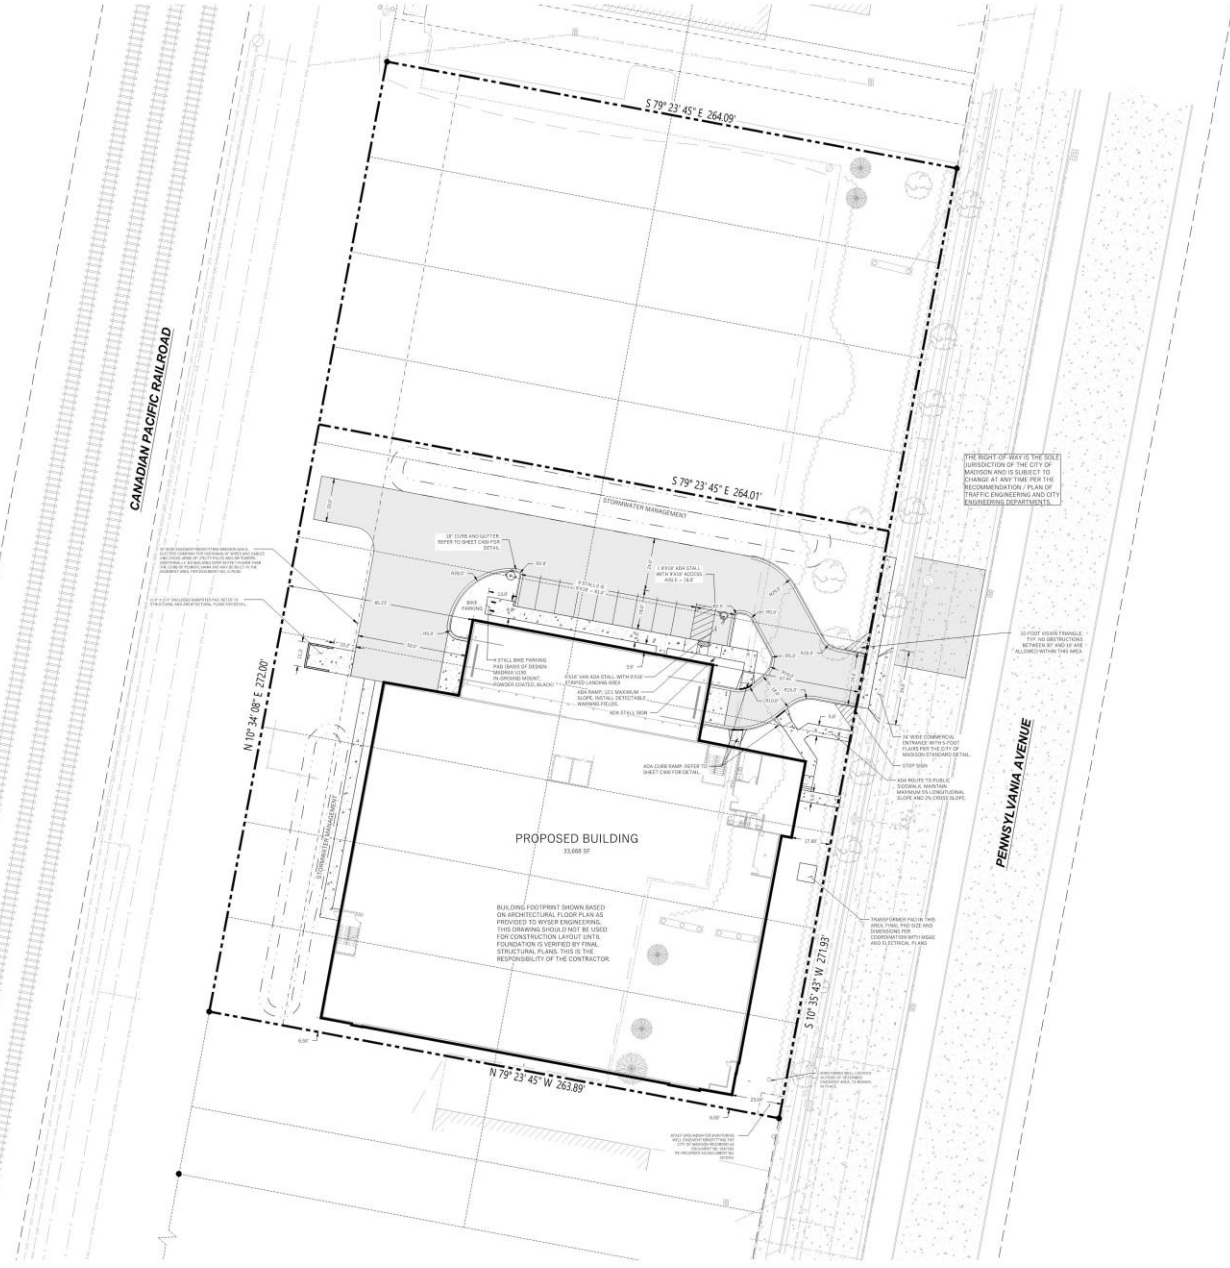

LEGEND (PROPOSED)

- PROPOSED PROPERTY BOUNDARY
- - - EXISTENT
- EXISTENT FOOTING
- EXISTENT CURB AND GUTTER
- EXISTENT PAVEMENT
- EXISTENT CONCRETE PAVEMENT
- EXISTENT STORMWATER TREATMENT FACILITY



- GENERAL NOTES**
- UNDERSTAND THE CONTENTS AND INFORMATION BASED ON THE INFORMATION PROVIDED BY THE CLIENT. THE ENGINEER'S LIABILITY IS LIMITED TO THE INFORMATION PROVIDED BY THE CLIENT. THE ENGINEER DOES NOT WARRANT THE ACCURACY OF THE INFORMATION PROVIDED BY THE CLIENT. 
SITE INFORMATION BLOCK:

SITE ADDRESS: 2250 PENNSYLVANIA AVENUE
 CITY: MADISON, WI 53704
 ZONING: INDUSTRIAL - LIMITED (I-2)





WYSER ENGINEERING

PENNSYLVANIA AVENUE STORAGE BUILDING
CITY OF MADISON, DANE COUNTY, WI

Sheet No: 23-1081
 Date: 03/20/2024
 Scale: 1" = 10' 0"

2250 PENNSYLVANIA AVENUE
 MADISON, WI 53704



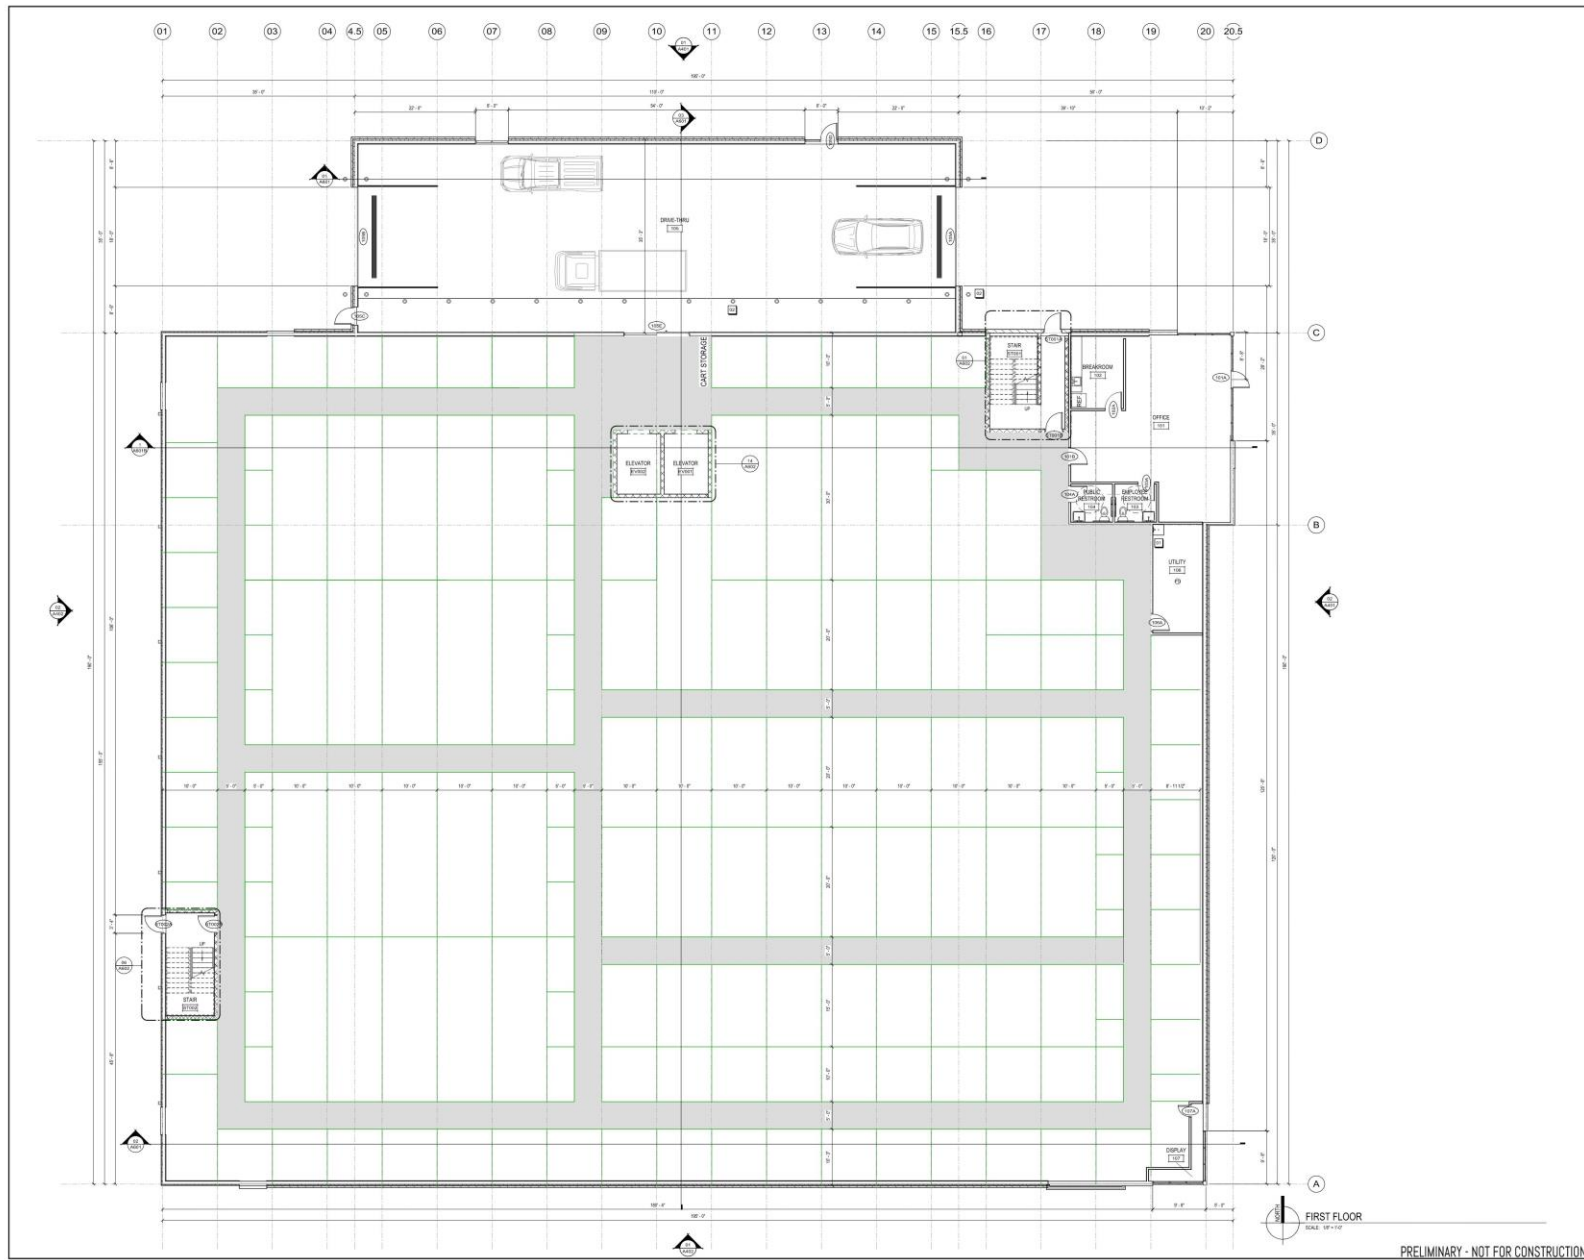

ISSUES / REVISIONS

NO.	DESCRIPTION	DATE
1.	ISSUED FOR SUBMITTAL	03/07/2022

NOTES:
 Due to electronic distribution, this drawing may not be printed to the scale indicated on the drawings. Do NOT use scales to determine dimensions or sizes.
 No part of this drawing may be used or reproduced in any form or by any means or stored in a database or retrieval system without prior written permission of:

ANGUS YOUNG ASSOCIATES, INC.
 Copyright © 2022. All Rights Reserved.

PROJECT NUMBER
76850
 APPROVED BY
AYA
 REVIEWED BY
BMA
 DRAWN BY
LMB
 FIRST FLOOR PLAN


A101

FIRST FLOOR
 SCALE: 1/8"=1'-0"

PRELIMINARY - NOT FOR CONSTRUCTION

C:\Users\angusyoung\Documents\76850_ay\m\101

2022.03.07 10:42 AM (LMB)

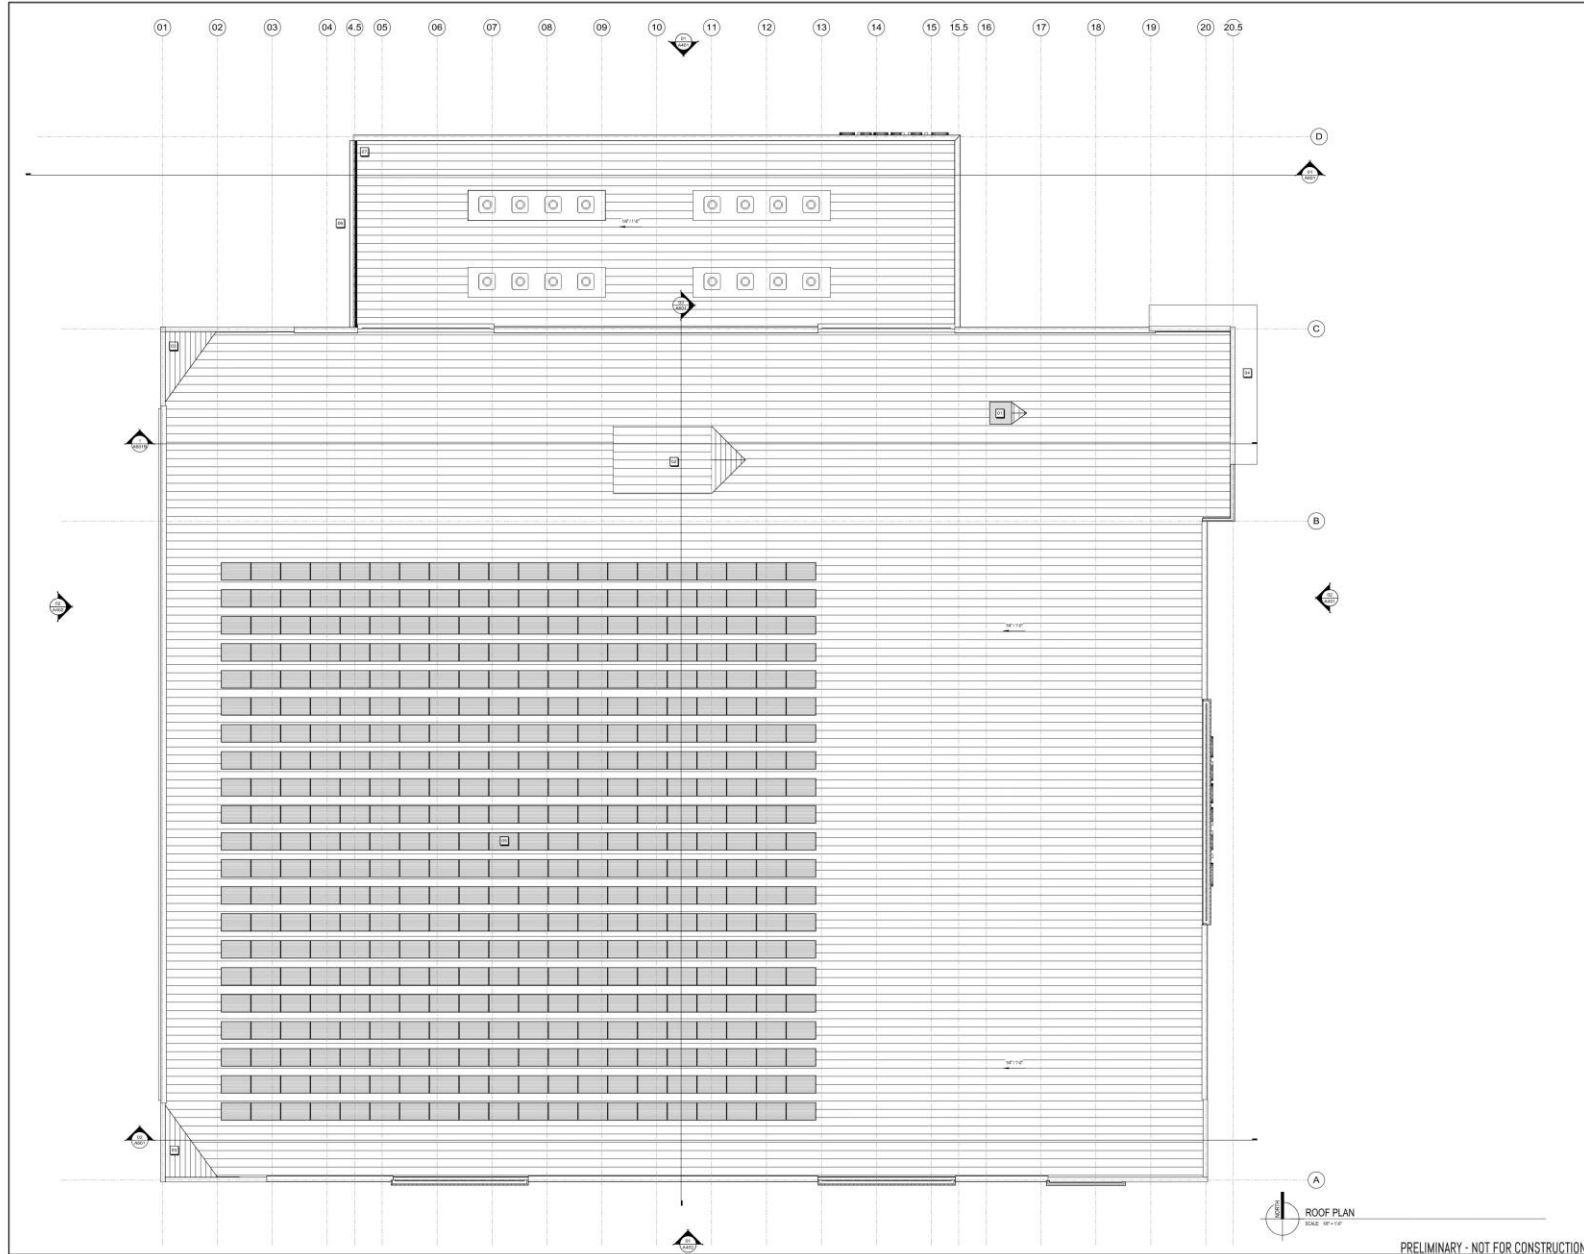

ISSUANCES / REVISIONS		
NO.	DESCRIPTION	DATE
1	ISSUE - LAYOUT PER SUBMITTAL	03/20/2022

Due to electronic distribution, this drawing may not be printed to the scale indicated on the drawings. Do NOT use scales to determine dimensions on sheets.

No part of this drawing may be used or reproduced in any form or by any means or stored in a database or retrieval system without prior written permission of:

ANGUS-YOUNG ASSOCIATES, INC.
 Copyright © 2022 All Rights Reserved.

PROJECT NUMBER
 76850

APPROVED BY
 AYA

REVIEWED BY
 BMA

DRAWN BY
 LMB

ROOF PLAN

A105

ROOF PLAN
 SCALE: 1/8"=1'-0"

PRELIMINARY - NOT FOR CONSTRUCTION

Drawn (by: LMB) 03/20/22
 Checked (by: BMA) 03/20/22
 2230 Pennsylvania Ave
 Madison, WI 53704








Signage





MATERIAL LEGEND


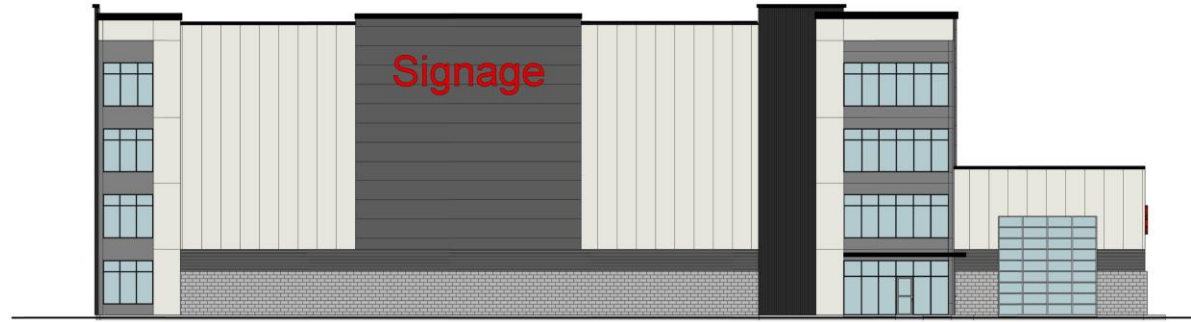

02 EAST ELEVATION - COLORED
 SCALE: 1/8" = 1'-0"



01 NORTH ELEVATION - COLORED
 SCALE: 1/8" = 1'-0"

ISSUANCES / REVISIONS

NO.	DESCRIPTION	DATE
1	ISSUE - LAND USE SUBMITTAL	03/29/2022

NOTES
 Due to electronic distribution, this drawing may not be printed to the scale indicated on the drawings. Do NOT use scales to determine dimensions on sheets.

NO PART OF THIS DRAWING MAY BE USED OR REPRODUCED IN ANY FORM IN ANY MANNER OR stored in a database or retrieval system without prior written permission of

ANGUS-YOUNG ASSOCIATES, INC.
 Copyright © 2022 All Rights Reserved

PROJECT NUMBER
 76850
 APPROVED BY
 AYA
 REVIEWED BY
 BMA
 DRAWN BY
 LMB
 EXTERIOR ELEVATIONS - COLOR


A403

Drawing by: AY (MWB/SL) Client: angusyoung@bna.com, 608.224.4223, ay.com/usa


PRELIMINARY - NOT FOR CONSTRUCTION

MATERIAL LEGEND


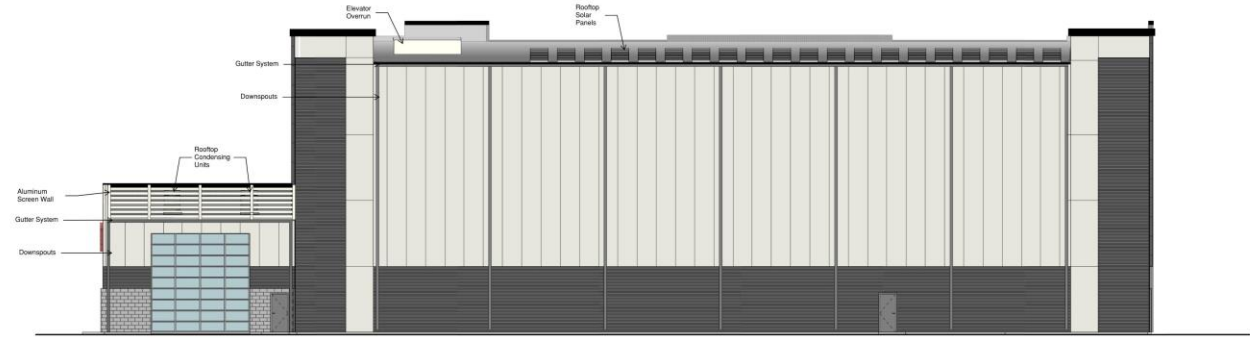

02 WEST ELEVATION - COLORED
SCALE: 1/8" = 1'-0"

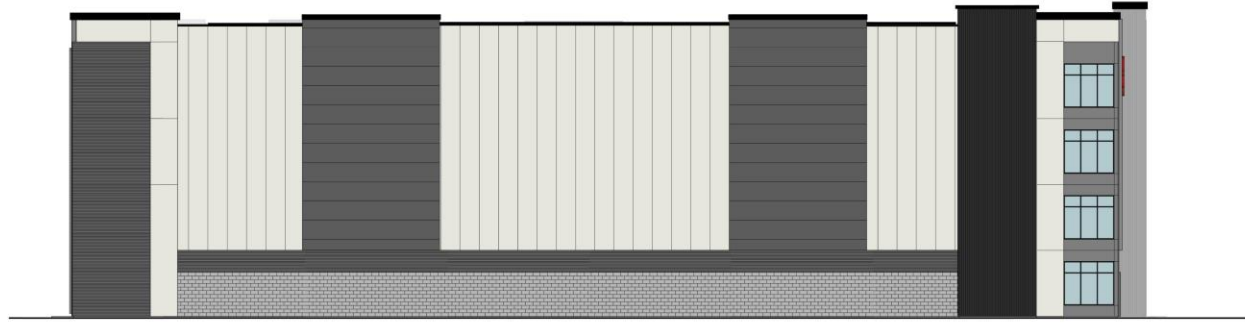

01 SOUTH ELEVATION - COLORED
SCALE: 1/8" = 1'-0"


PRELIMINARY - NOT FOR CONSTRUCTION

ISSUANCES / REVISIONS

NO.	DESCRIPTION	DATE

NOTES:
 Due to electronic distribution, this drawing may not be printed to the scale indicated on the drawing. Do NOT use as data to determine dimensions on site.
 No part of this drawing may be used or reproduced in any form or by any means or stored in a database or retrieval system without prior written permission of
 ANGUS-YOUNG ASSOCIATES, INC.
 Copyright © 2017 All Rights Reserved.

PROJECT NUMBER
76850

APPROVED BY
AYA

REVIEWED BY
BIMA

DRAWN BY
LMB

EXTERIOR ELEVATIONS - COLOR

A404

THANK YOU!