



- NOTES:
1. SEE PLAN & PROFILE SHEETS FOR ADDITIONAL PAVEMENT, CURB AND SIDEWALK GRADES.
 2. TIED LONGITUDINAL JOINT REQ'D. SEE S.D.D. 3.10
 3. LONGITUDINAL PAVEMENT JOINTS SHALL BE LOCATED AS SHOWN. TRANSVERSE JOINTS AND SIDEWALK JOINTS ARE APPROXIMATE. CONTRACTOR SHALL PROVIDE JOINTING DETAILS, WHICH SHALL BE APPROVED BY ENGINEER PRIOR TO CONSTRUCTION OF PAVEMENT OR WALK.
 4. TRANSITION CURB HEIGHT FROM 6" TO 0" AT RR CROSSING

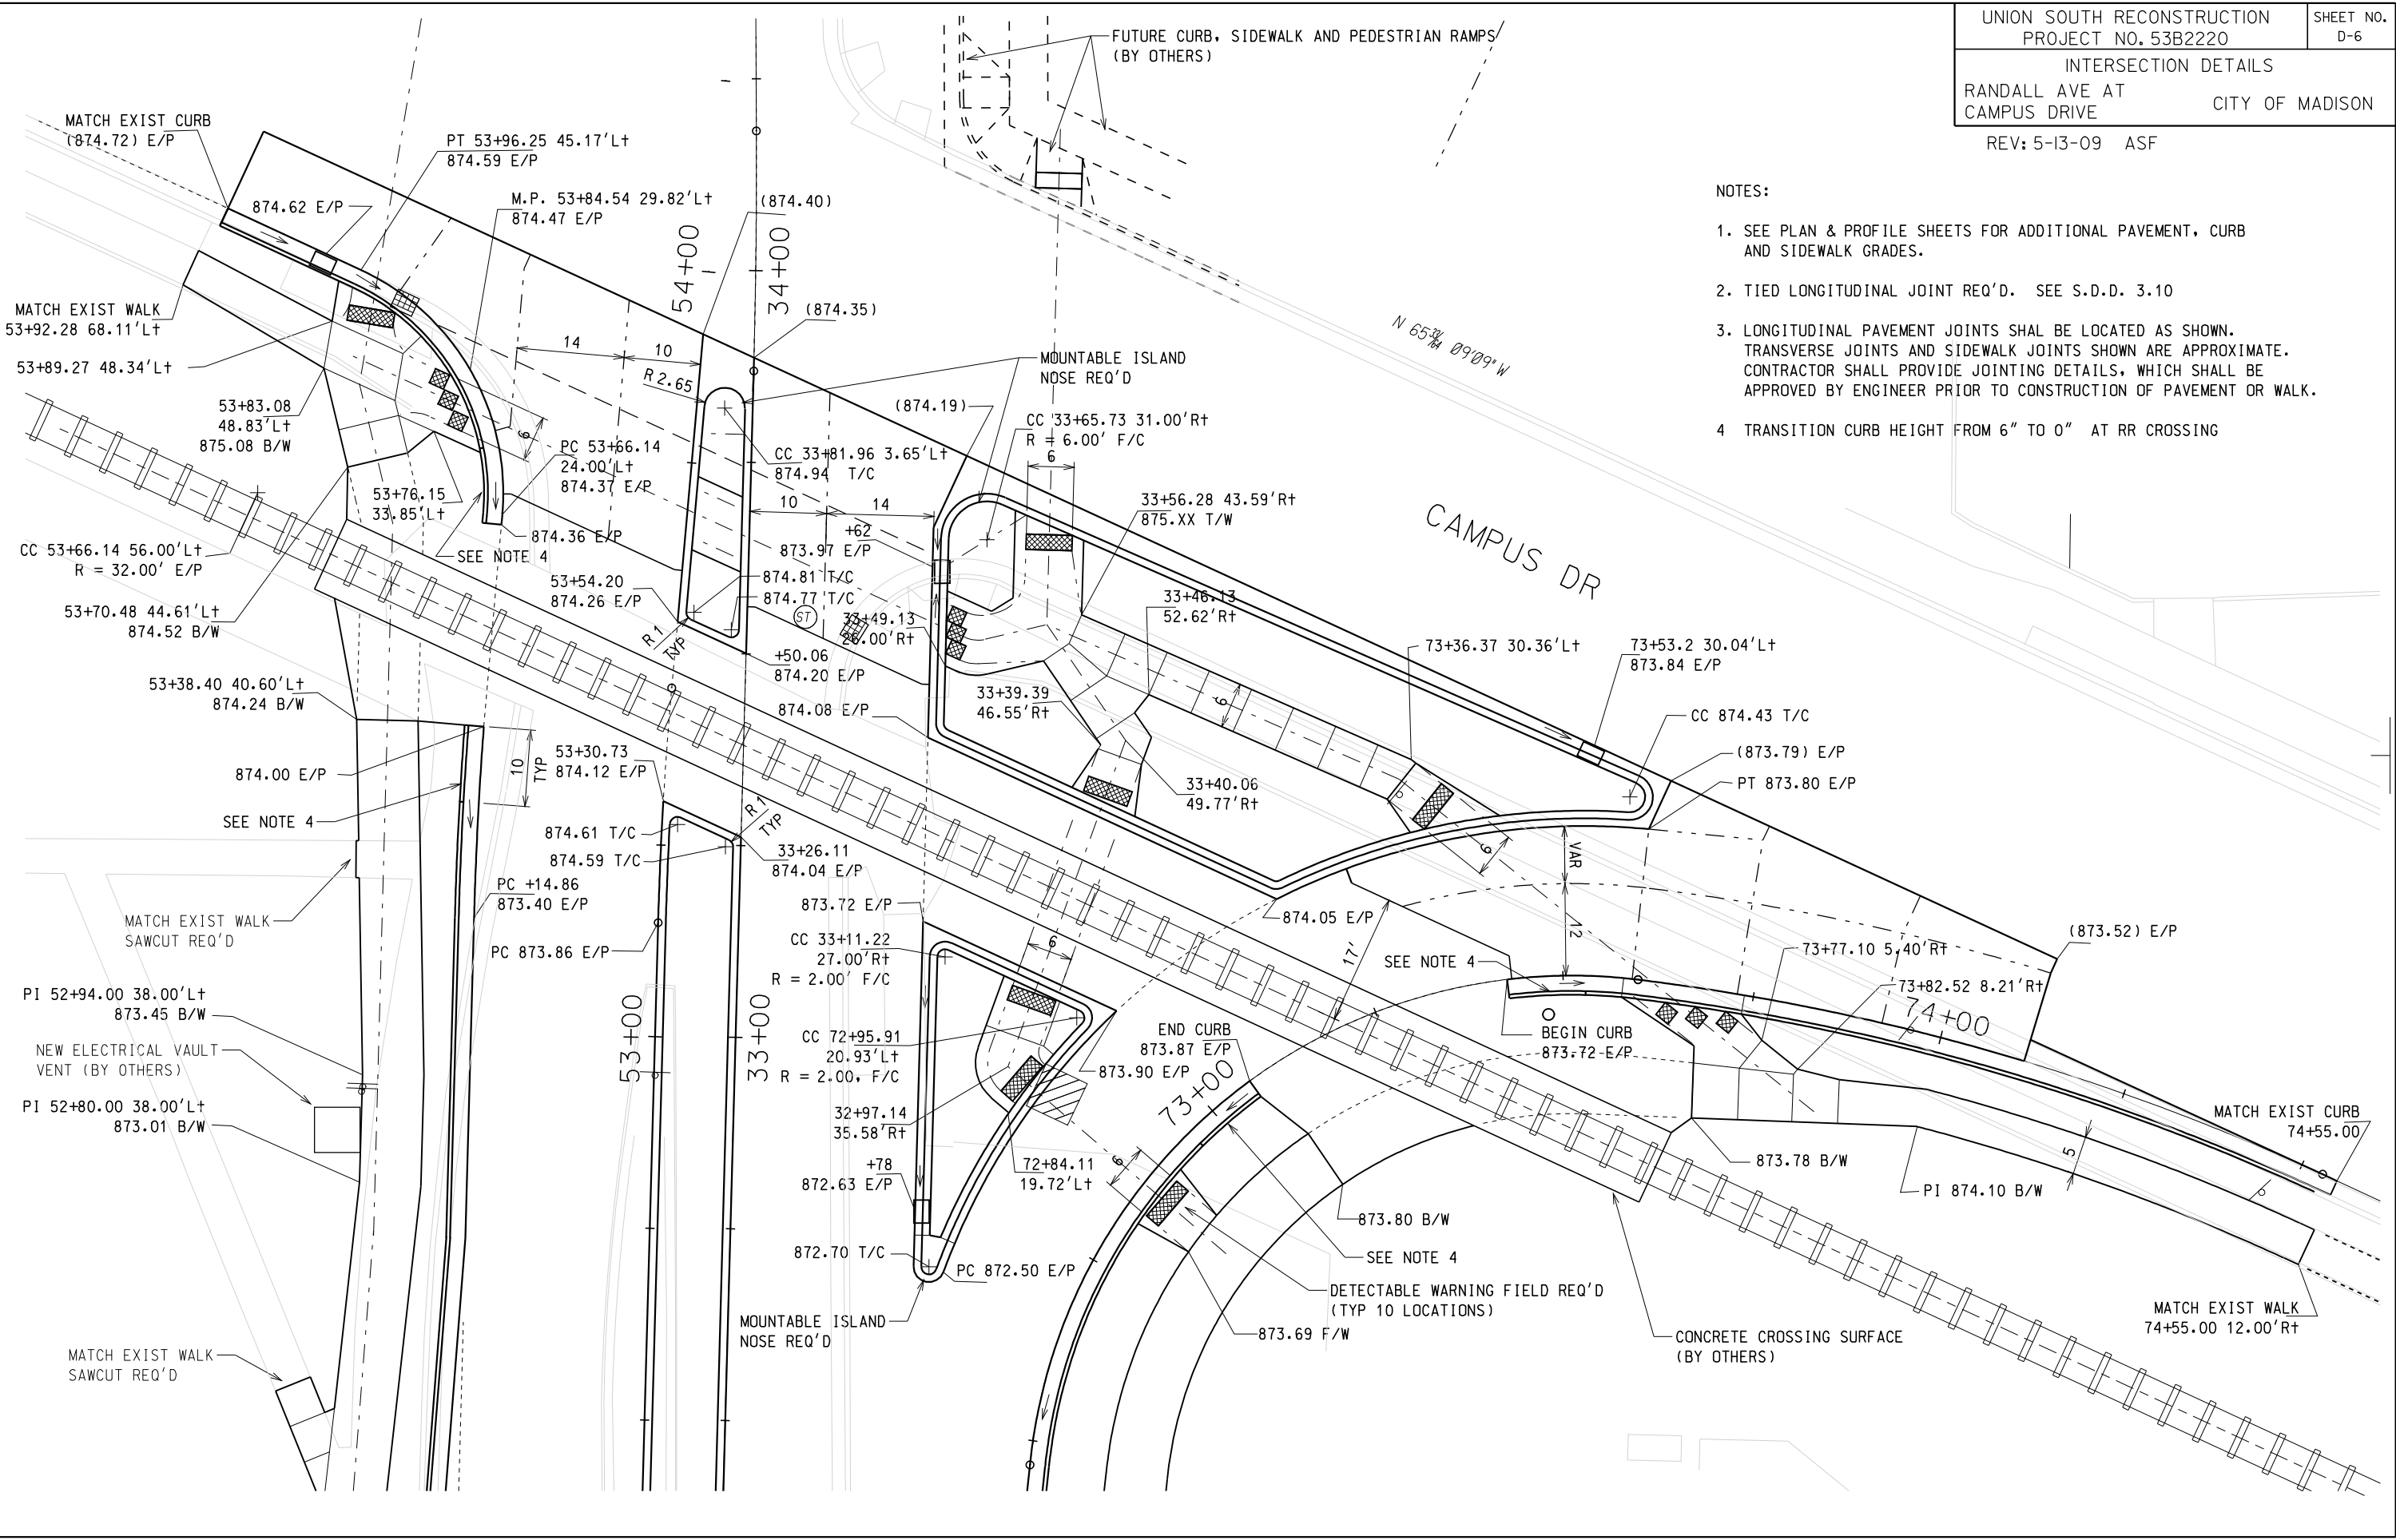

REV. DATE: 5/13/2009
 LEVELS ON = 1,2,3,4,5,6,7,8,9,10,11,12,13,14,15,16,17,18,19,20,21,22,23,24,25,26,27,28,29,30,31,32,33,34,35,36,37,38,39,40,41,42,43,44,45,46,47,48,49,50,51,52,53,54,55,56,57, 58, 59, 60, 61.

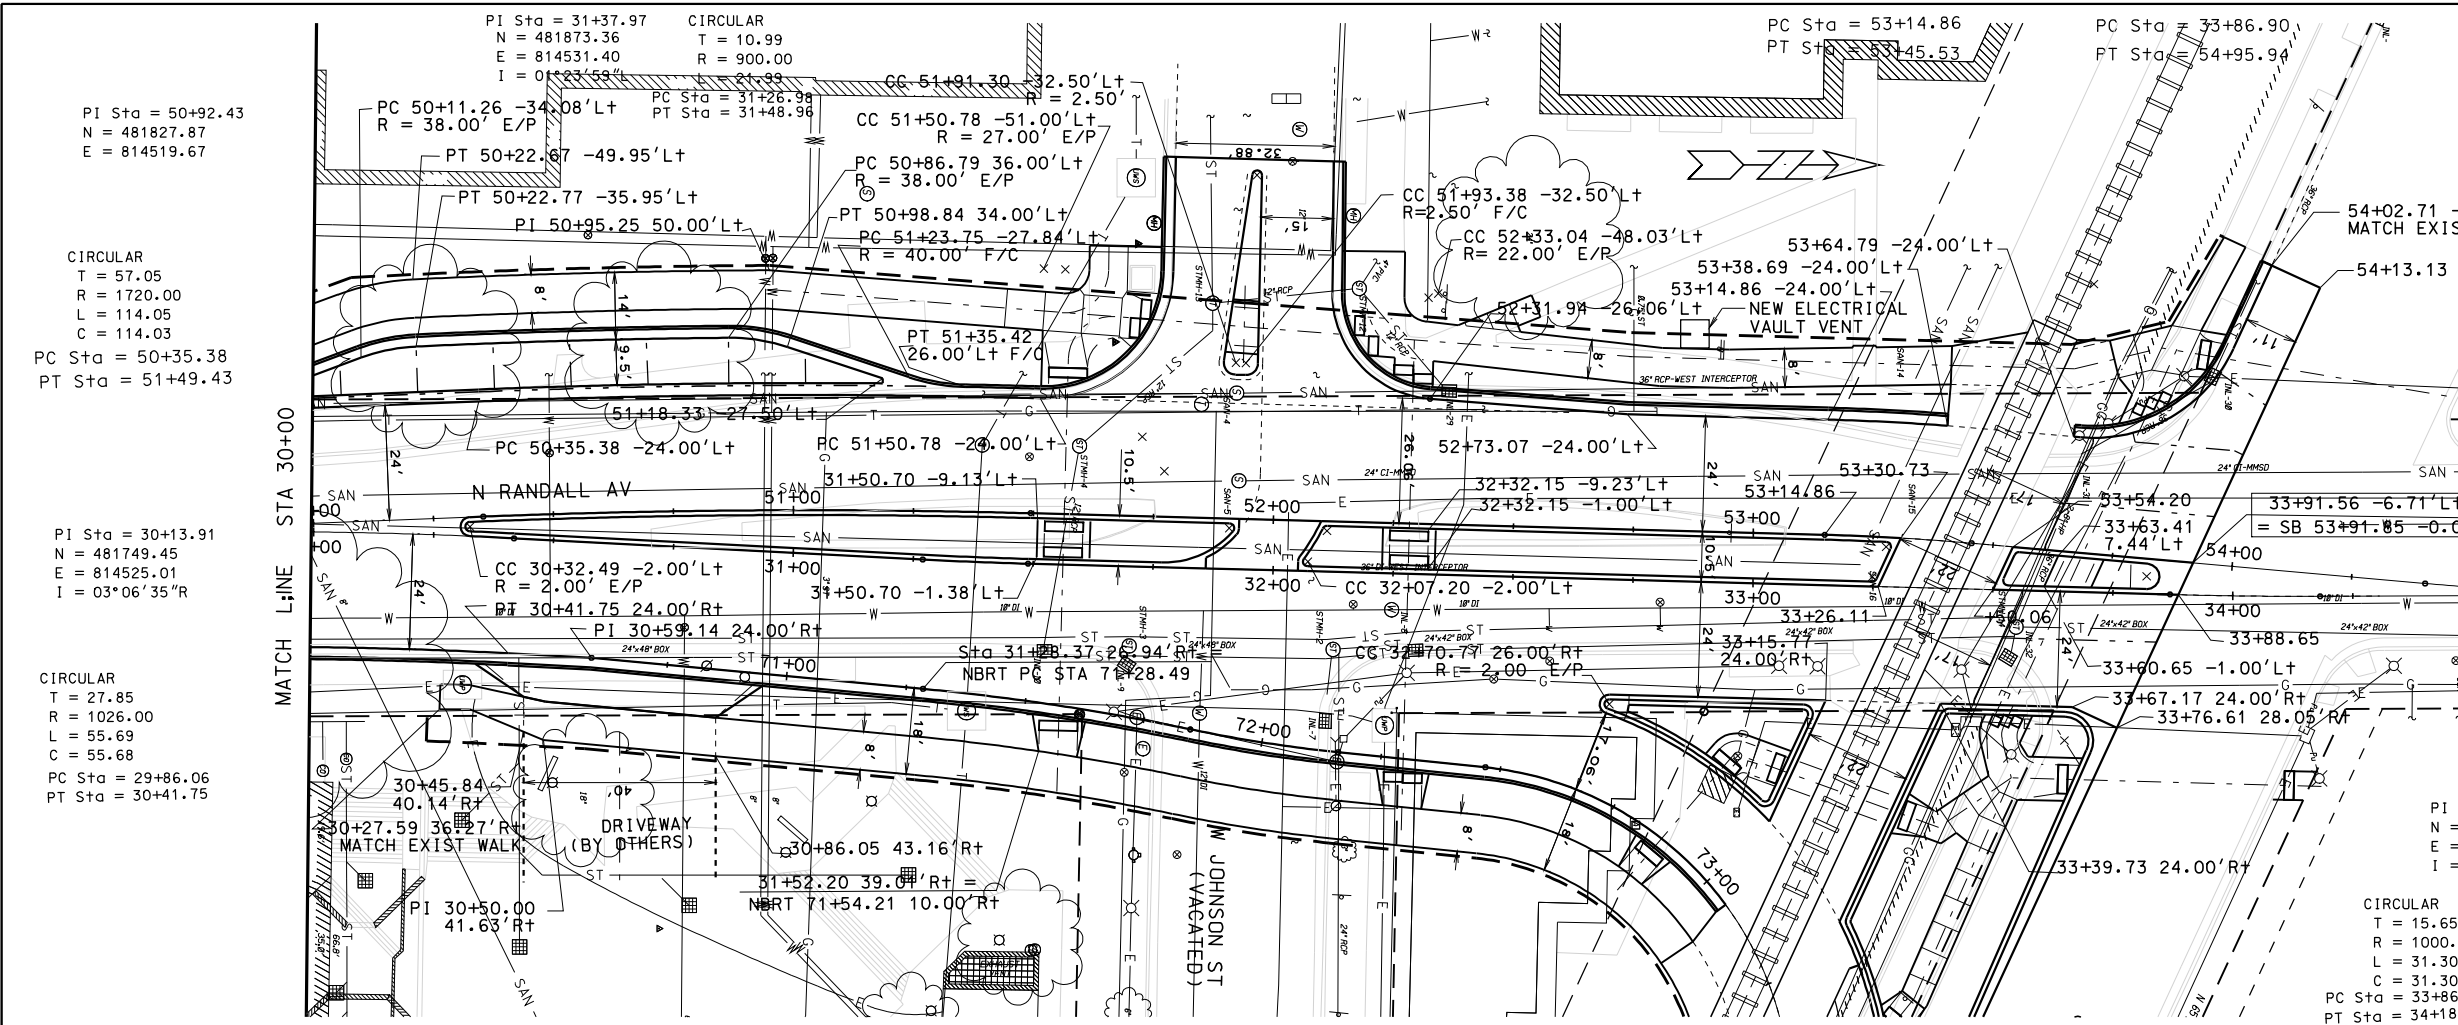

EOP Sta = 55+39.34
 EOP Sta = 35+38.94


ORIGINATOR: CITY OF MADISON, STREETS DIVISION

PLOT SCALE:

PLOT NAME:

REV. DATE:

