


EXHIBIT A Snapshot of TPP

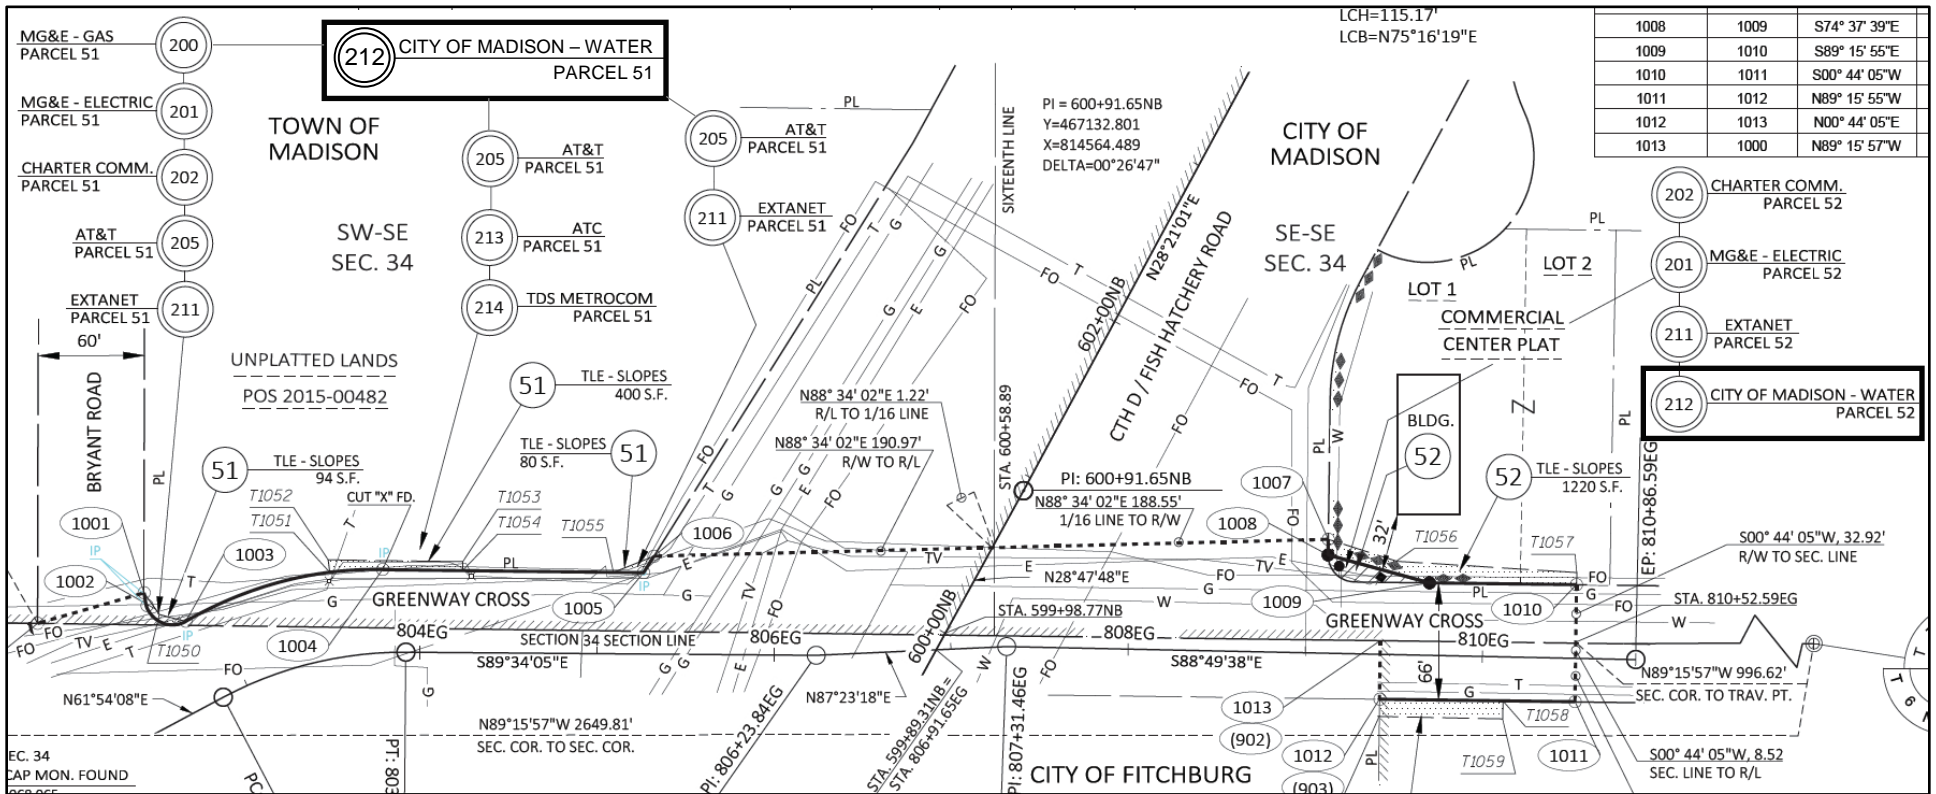

1008	1009	S74° 37' 39"E
1009	1010	S89° 15' 55"E
1010	1011	S00° 44' 05"W
1011	1012	N89° 15' 55"W
1012	1013	N00° 44' 05"E
1013	1000	N89° 15' 57"W

EASEMENT TABLE		
OWNER	RECORDING INFORMATION	LOCATED IN R/W PARCEL NO.
MG&E-GAS (200)	NO RECORDED EASEMENT	51
MG&E-ELECTRIC (201)	NO RECORDED EASEMENT	51 & 52
CHARTER COMM. (202)	NO RECORDED EASEMENT	51 & 52
AT&T (205)	NO RECORDED EASEMENT	51
EXTANET (211)	NO RECORDED EASEMENT	51 & 52
CITY OF MADISON-WATER(212)	WATER MAIN EASEMENT DOC 1568322	52
ATC (213)	ELECTRIC EASEMENT DOCS 3283455 & 1831599	51
TDS METROCOM (214)	NO RECORDED EASEMENT	51
CITY OF MADISON-WATER(212)	WATER MAIN EASEMENT DOC 1848129	51