

MARK	REVISION	DATE	BY

Designed By: SDM Date: 1/11/2024 10:46 AM Scale: EX-1


TRANSPORTATION COMMISSION EXHIBIT
HILL VALLEY PLAT - S. HIGH POINT ROAD
MADISON, WI
CONTRACT NO: _____



Option 1 Future
(No Parking)

86' ROW


54' F-F

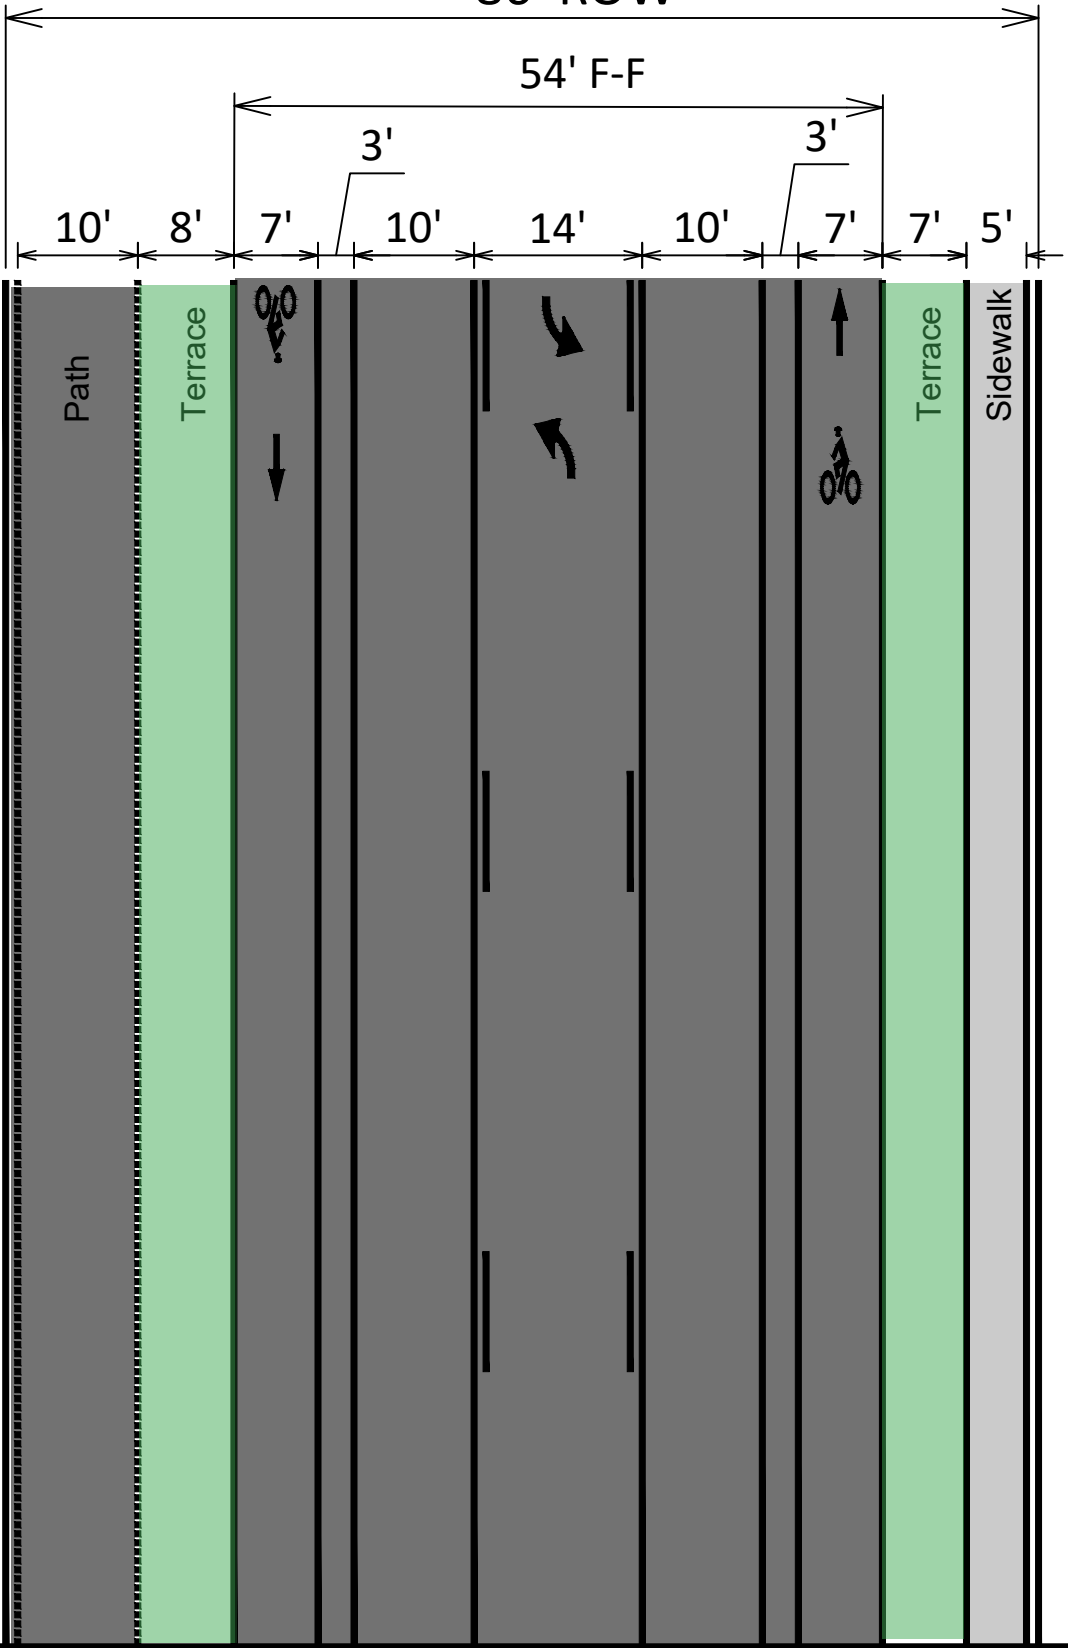

Option 2 Future
(Parking)

94' ROW

54' F-F

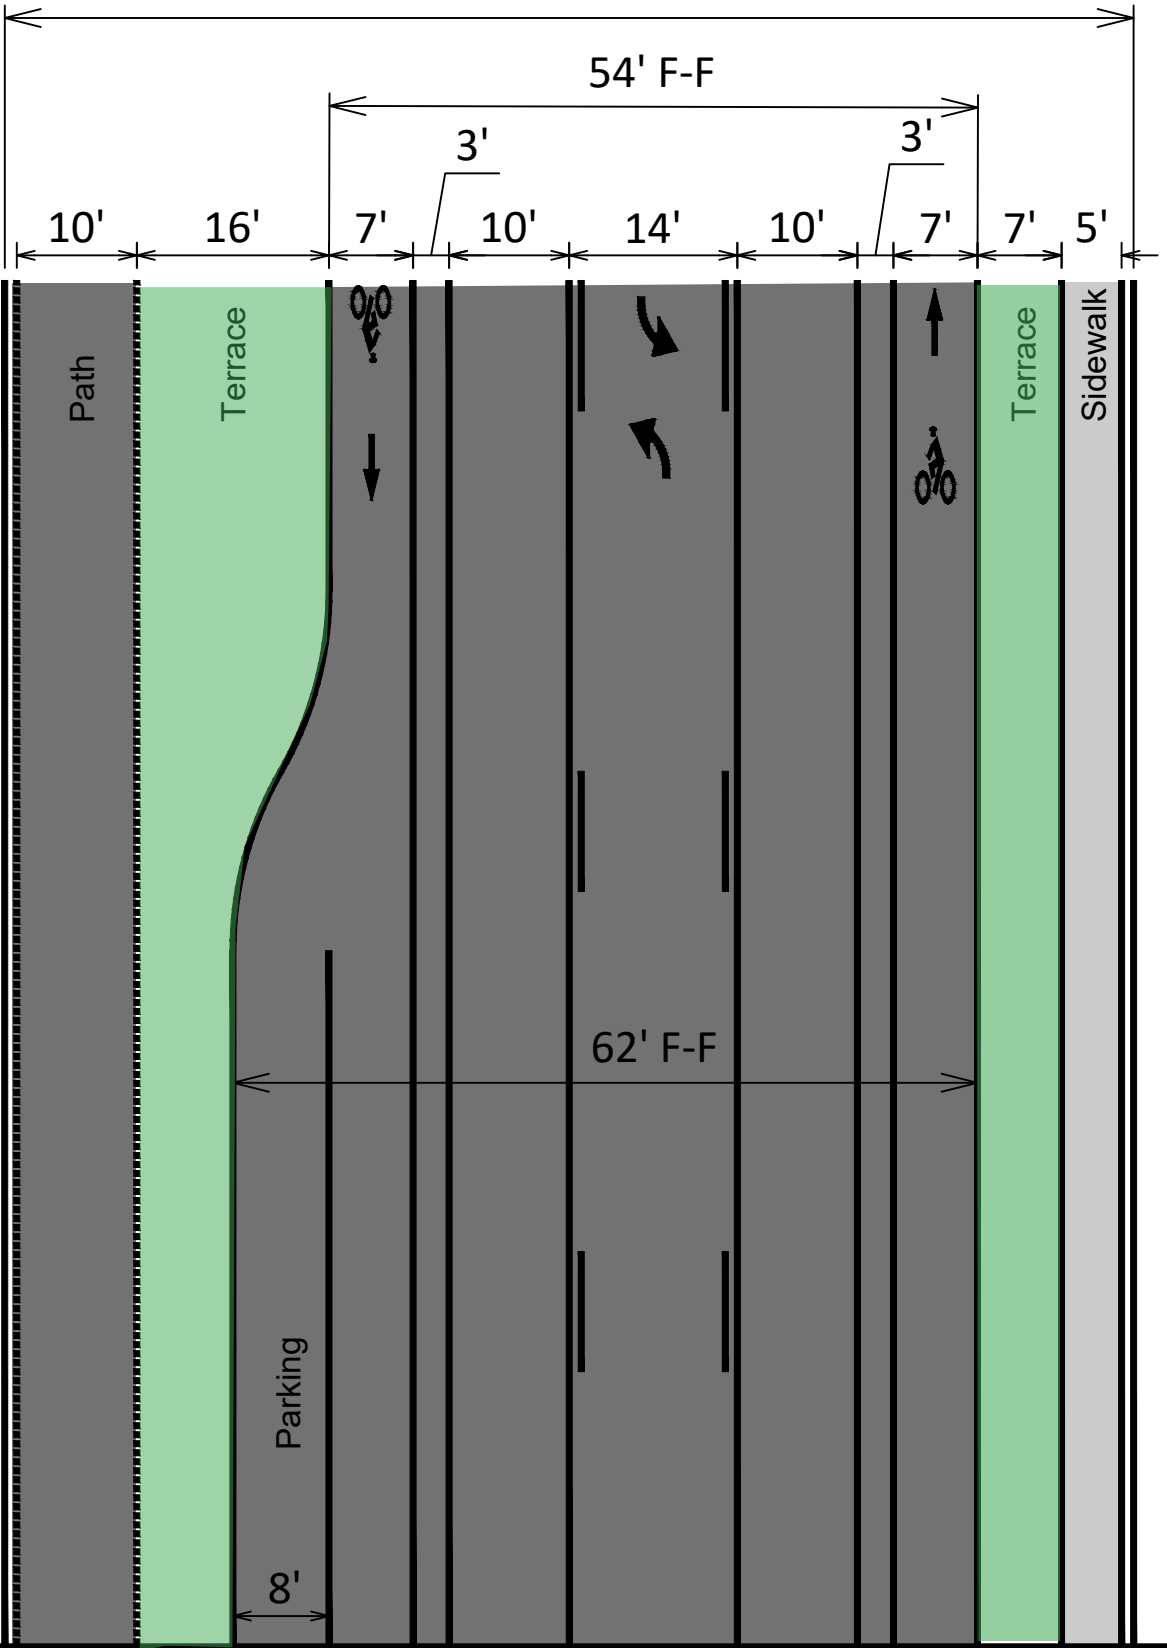

MARK	REVISION	DATE	BY

TRANSPORTATION COMMISSION EXHIBIT
 HILL VALLEY PLAT - S. HIGH POINT ROAD
 M:\DESIGN\Traffic\Maps_Plans\DP-Maps\cp2024_s_high_point_xsections.dwg
 MADISON, WI
 CONTRACT NO:

