


EXHIBIT A (page 2 of 2)



**BIRRENKOTT
SURVEYING, INC.**



P.O. Box 237
1677 N. Bristol Street
Sun Prairie, WI. 53590
Phone (608) 837-7463
Fax (608) 837-1081

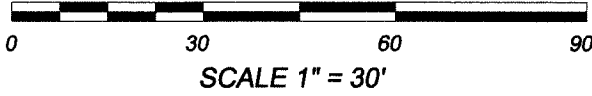

L A K E M O N O N A

Prepared for:

Kai and Ann Thompson
2702 Waunona Way
Madison, WI 53713

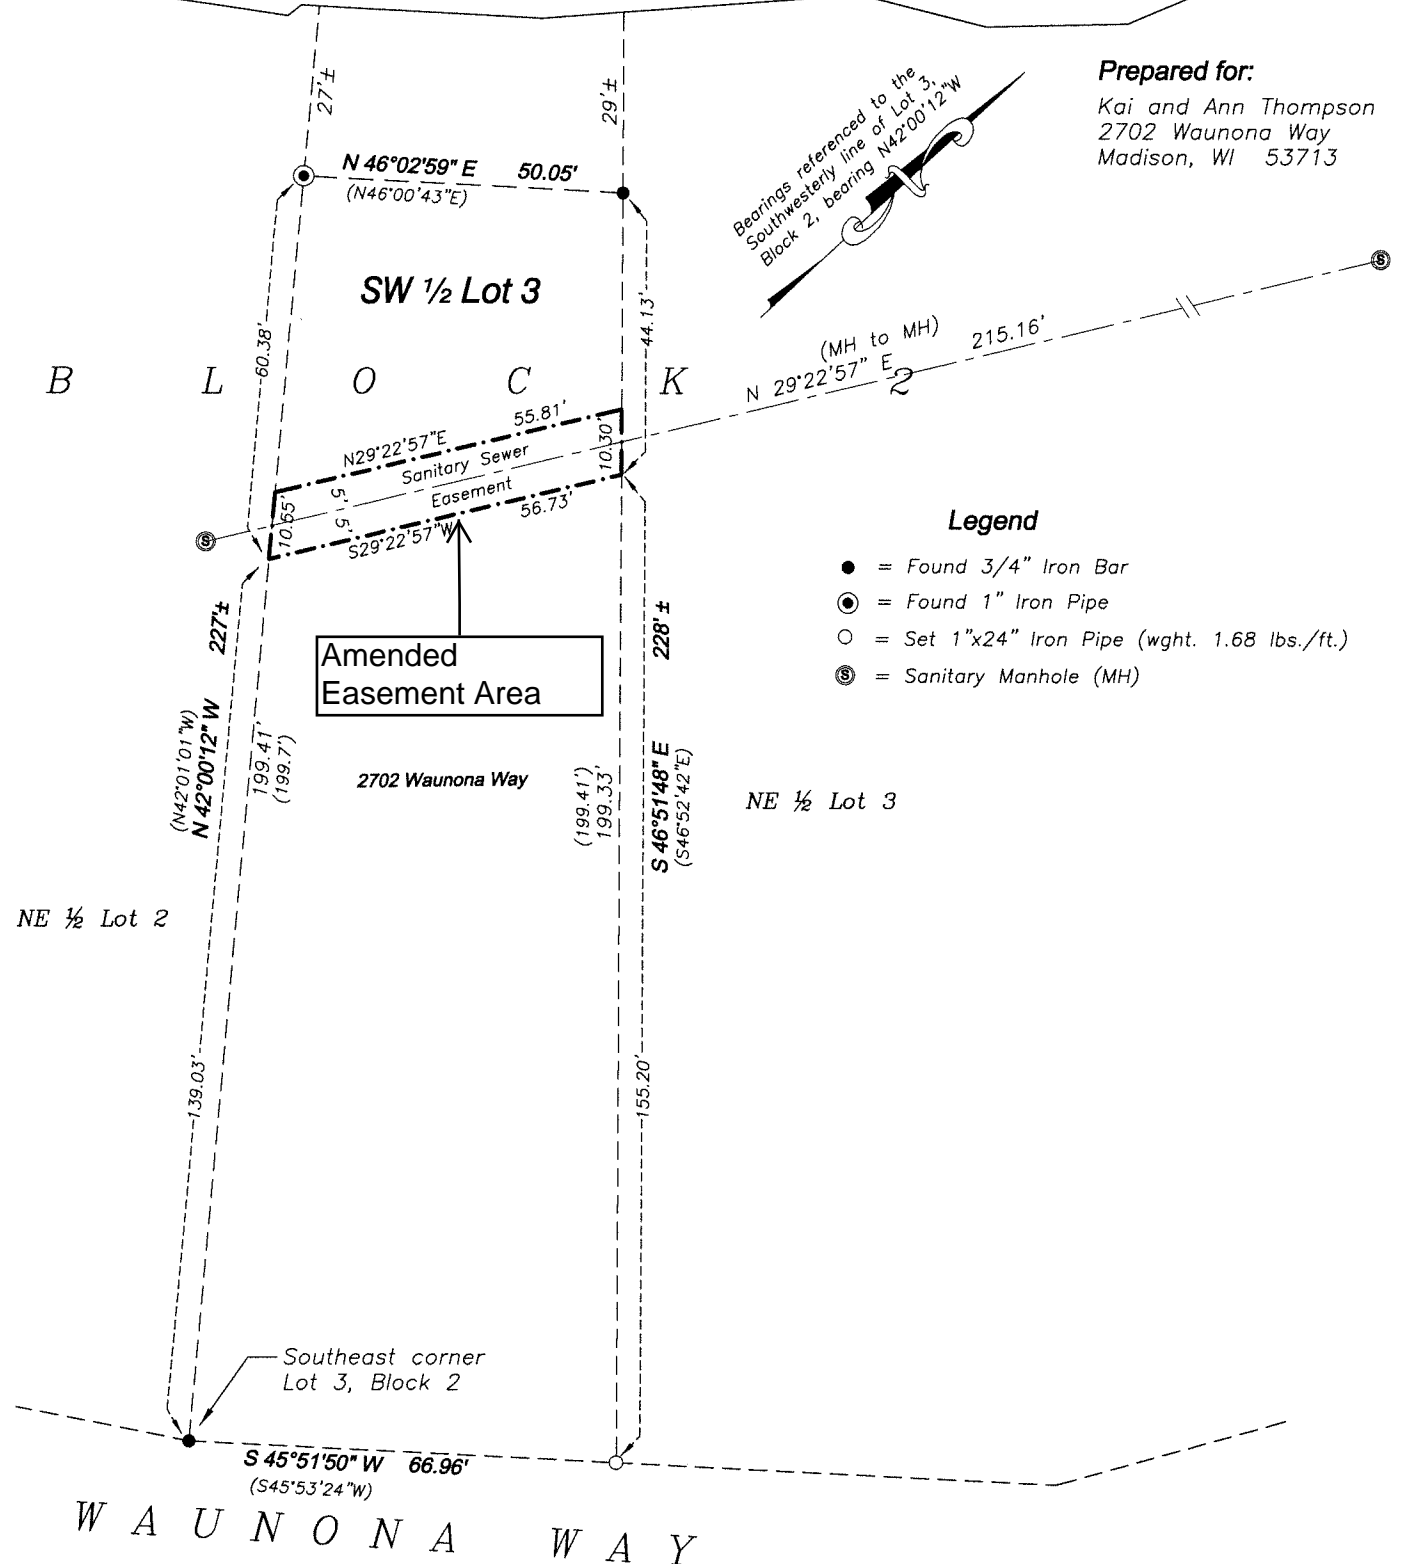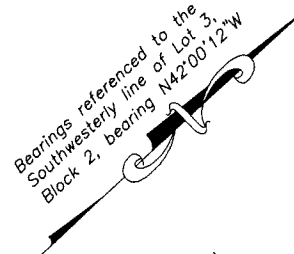

Legend

- = Found 3/4" Iron Bar
- ⊙ = Found 1" Iron Pipe
- = Set 1"x24" Iron Pipe (wght. 1.68 lbs./ft.)
- ⊕ = Sanitary Manhole (MH)

**Amended
Easement Area**

NE 1/2 Lot 2

NE 1/2 Lot 3

Southeast corner
Lot 3, Block 2

W A U N O N A W A Y