


Imagery ©2018 Google, Map data ©2018 Google 200 ft

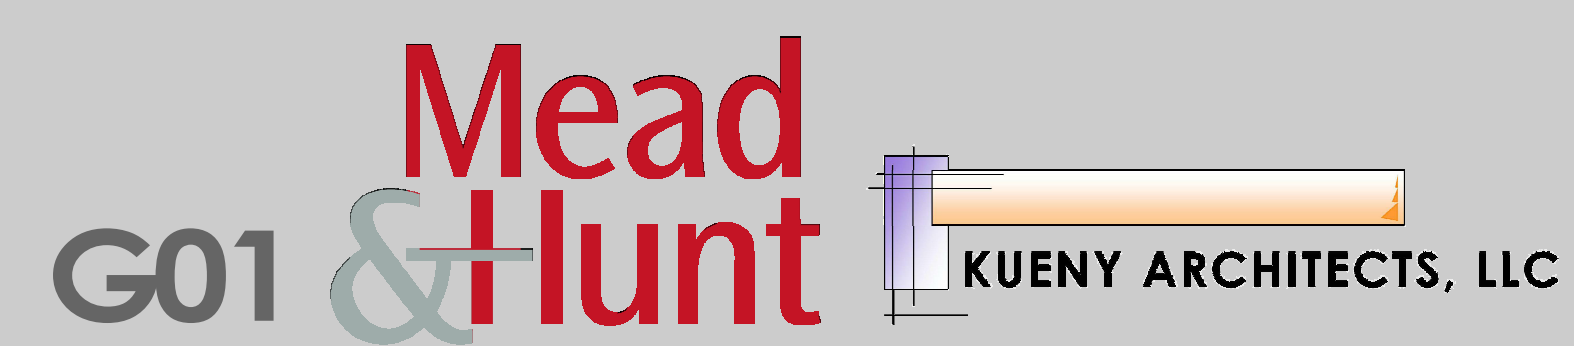

CITY OF MADISON  
**METRO TRANSIT - SERVICE LANE ADDITION**  
SITE CONTEXT  
03 OCTOBER 2018



Ingersoll St. at East Washington Ave. Looking North



East Washington Ave. Looking North



East Main St. at Ingersoll St. Looking Northeast



East Washington Ave. Looking East



East Washington Ave. Looking South



Ingersoll St. at East Washington Ave. Looking Southeast



East Washington Ave. Looking South



Baldwin St. at East Washington Ave. Looking South



East Washington Ave. Looking South



East Washington Ave. Looking West



East Washington Ave. Looking North



East Washington Ave. Looking North



Project Site Looking Northeast



Project Site Looking Southwest



Project Site Looking Southeast



Ingersoll St. at Parking Lot entrance Looking North



McPike Park at Ingersoll St. Looking North



McPike Park at Ingersoll St. Looking Northeast



Baldwin St. at Railroad Looking Northwest



Baldwin St. at Railroad St. Looking West



Baldwin St. Looking Northwest



Baldwin St. Looking Southwest




Baldwin St. Looking Southwest





Baldwin St. Looking West



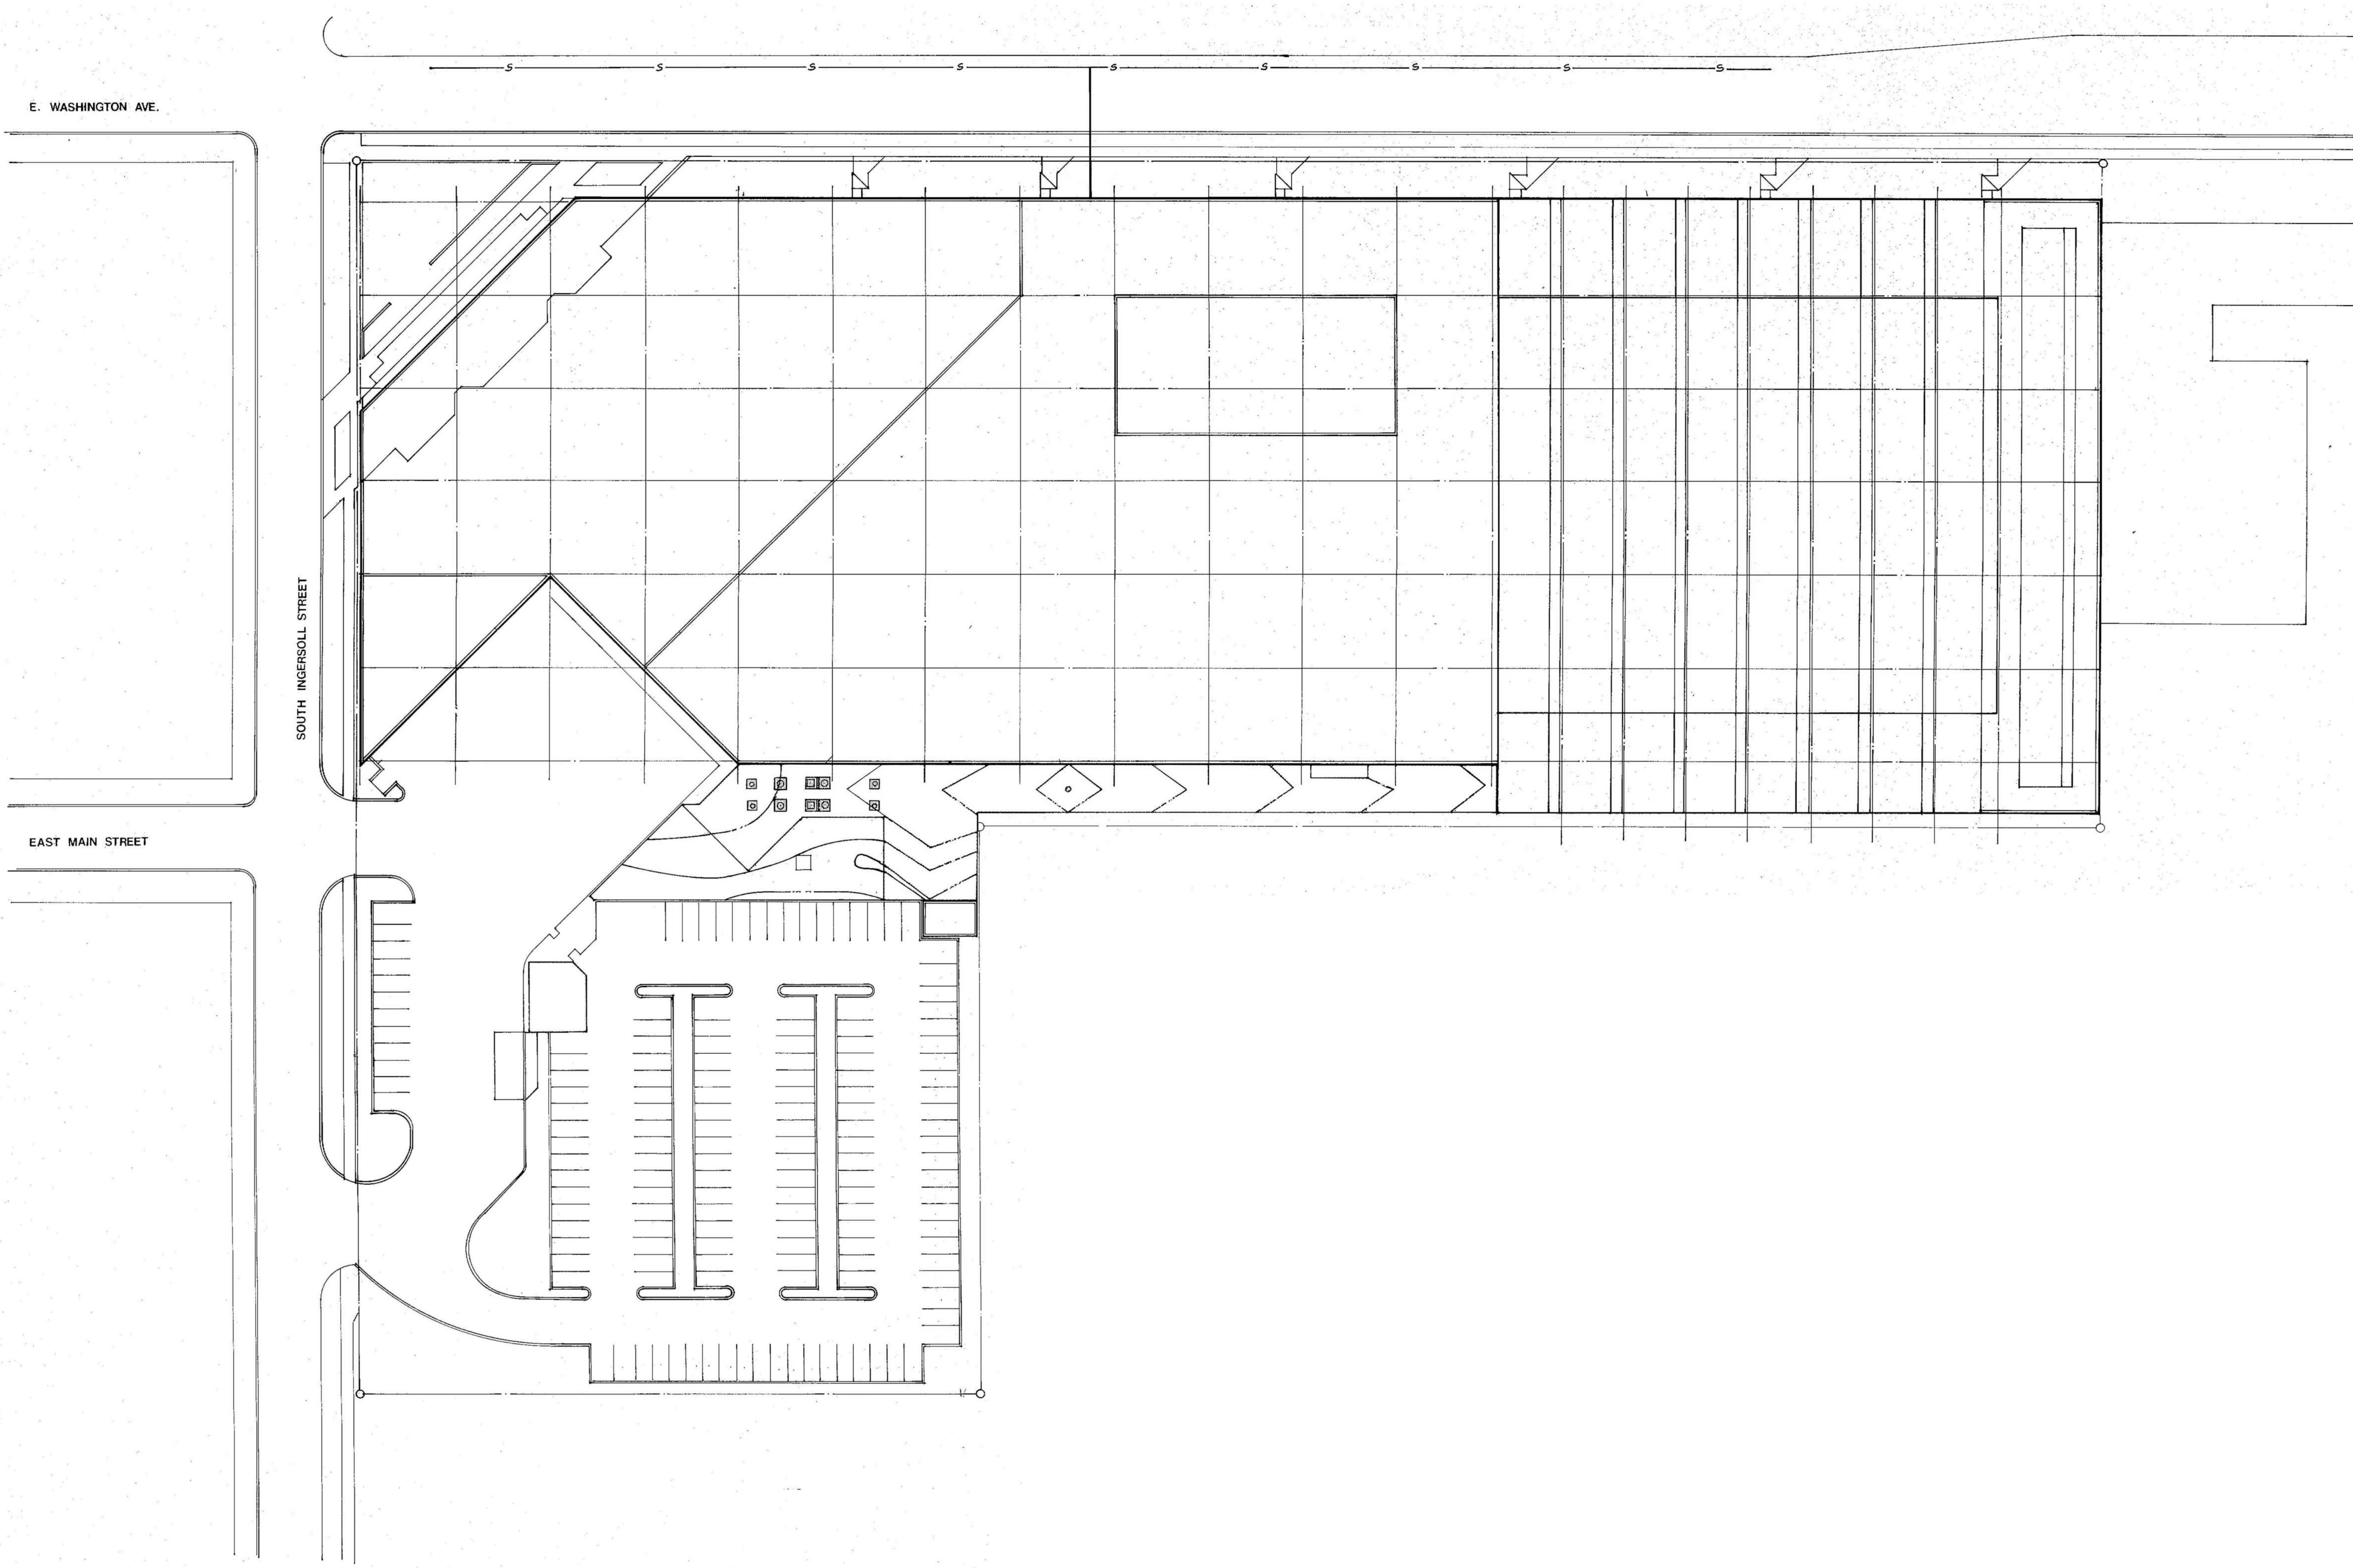


CITY OF MADISON  
**METRO TRANSIT - SERVICE LANE ADDITION**  
 EXISTING SITE  
 03 OCTOBER 2018

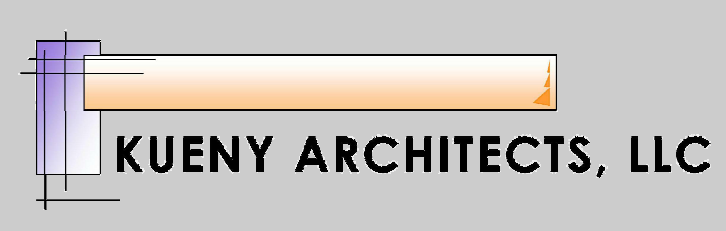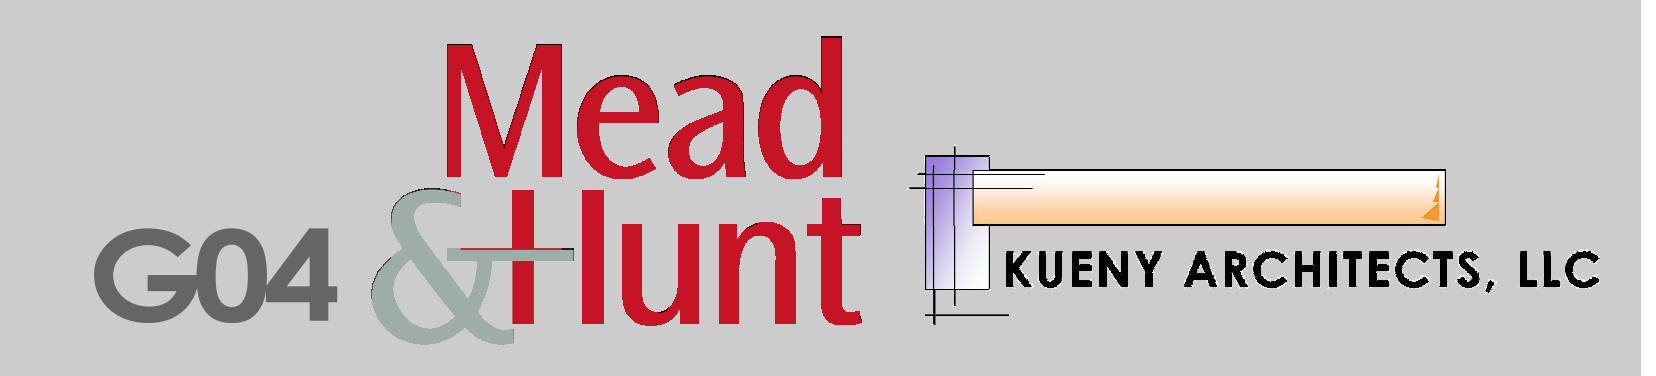


E. WASHINGTON AVE.


EAST MAIN STREET

SOUTH INGERSOLL STREET

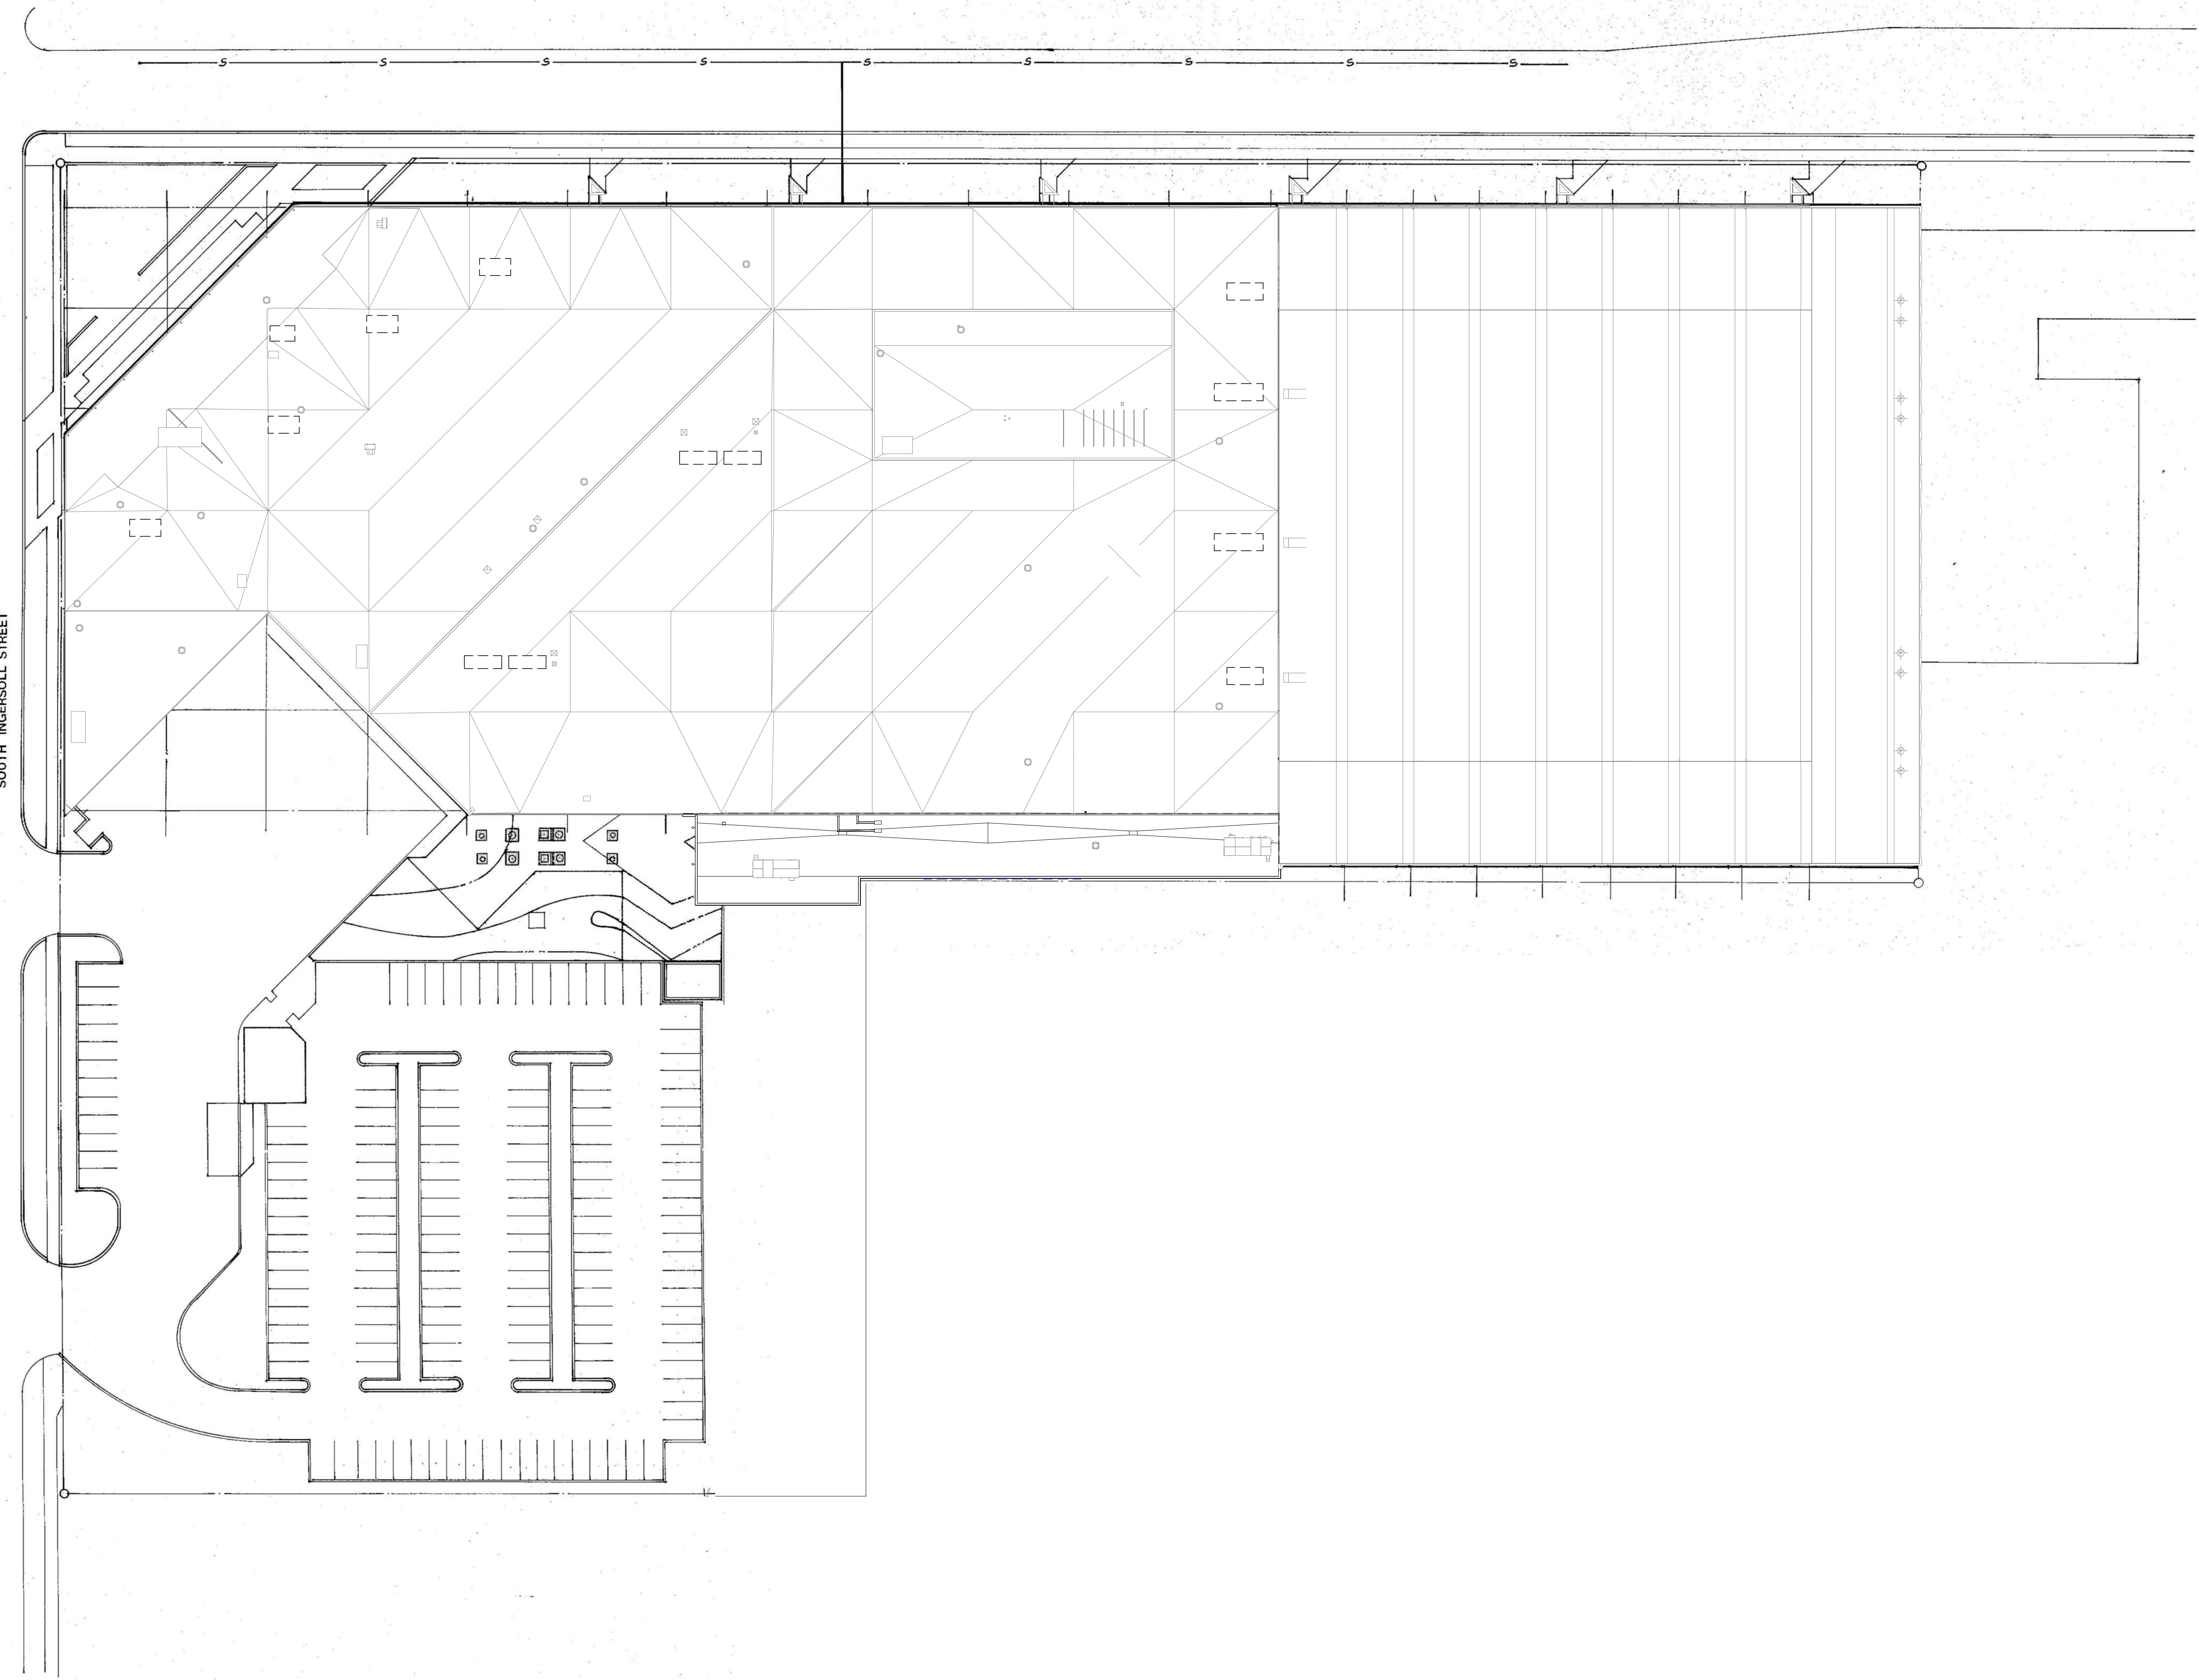

CITY OF MADISON  
**METRO TRANSIT - SERVICE LANE ADDITION**  
PROPOSED SITE  
03 OCTOBER 2018

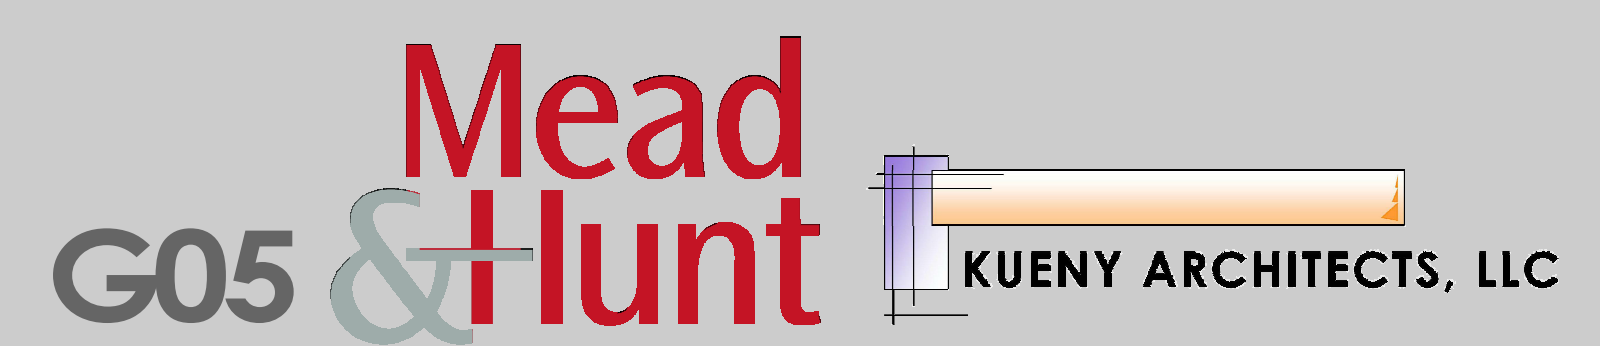


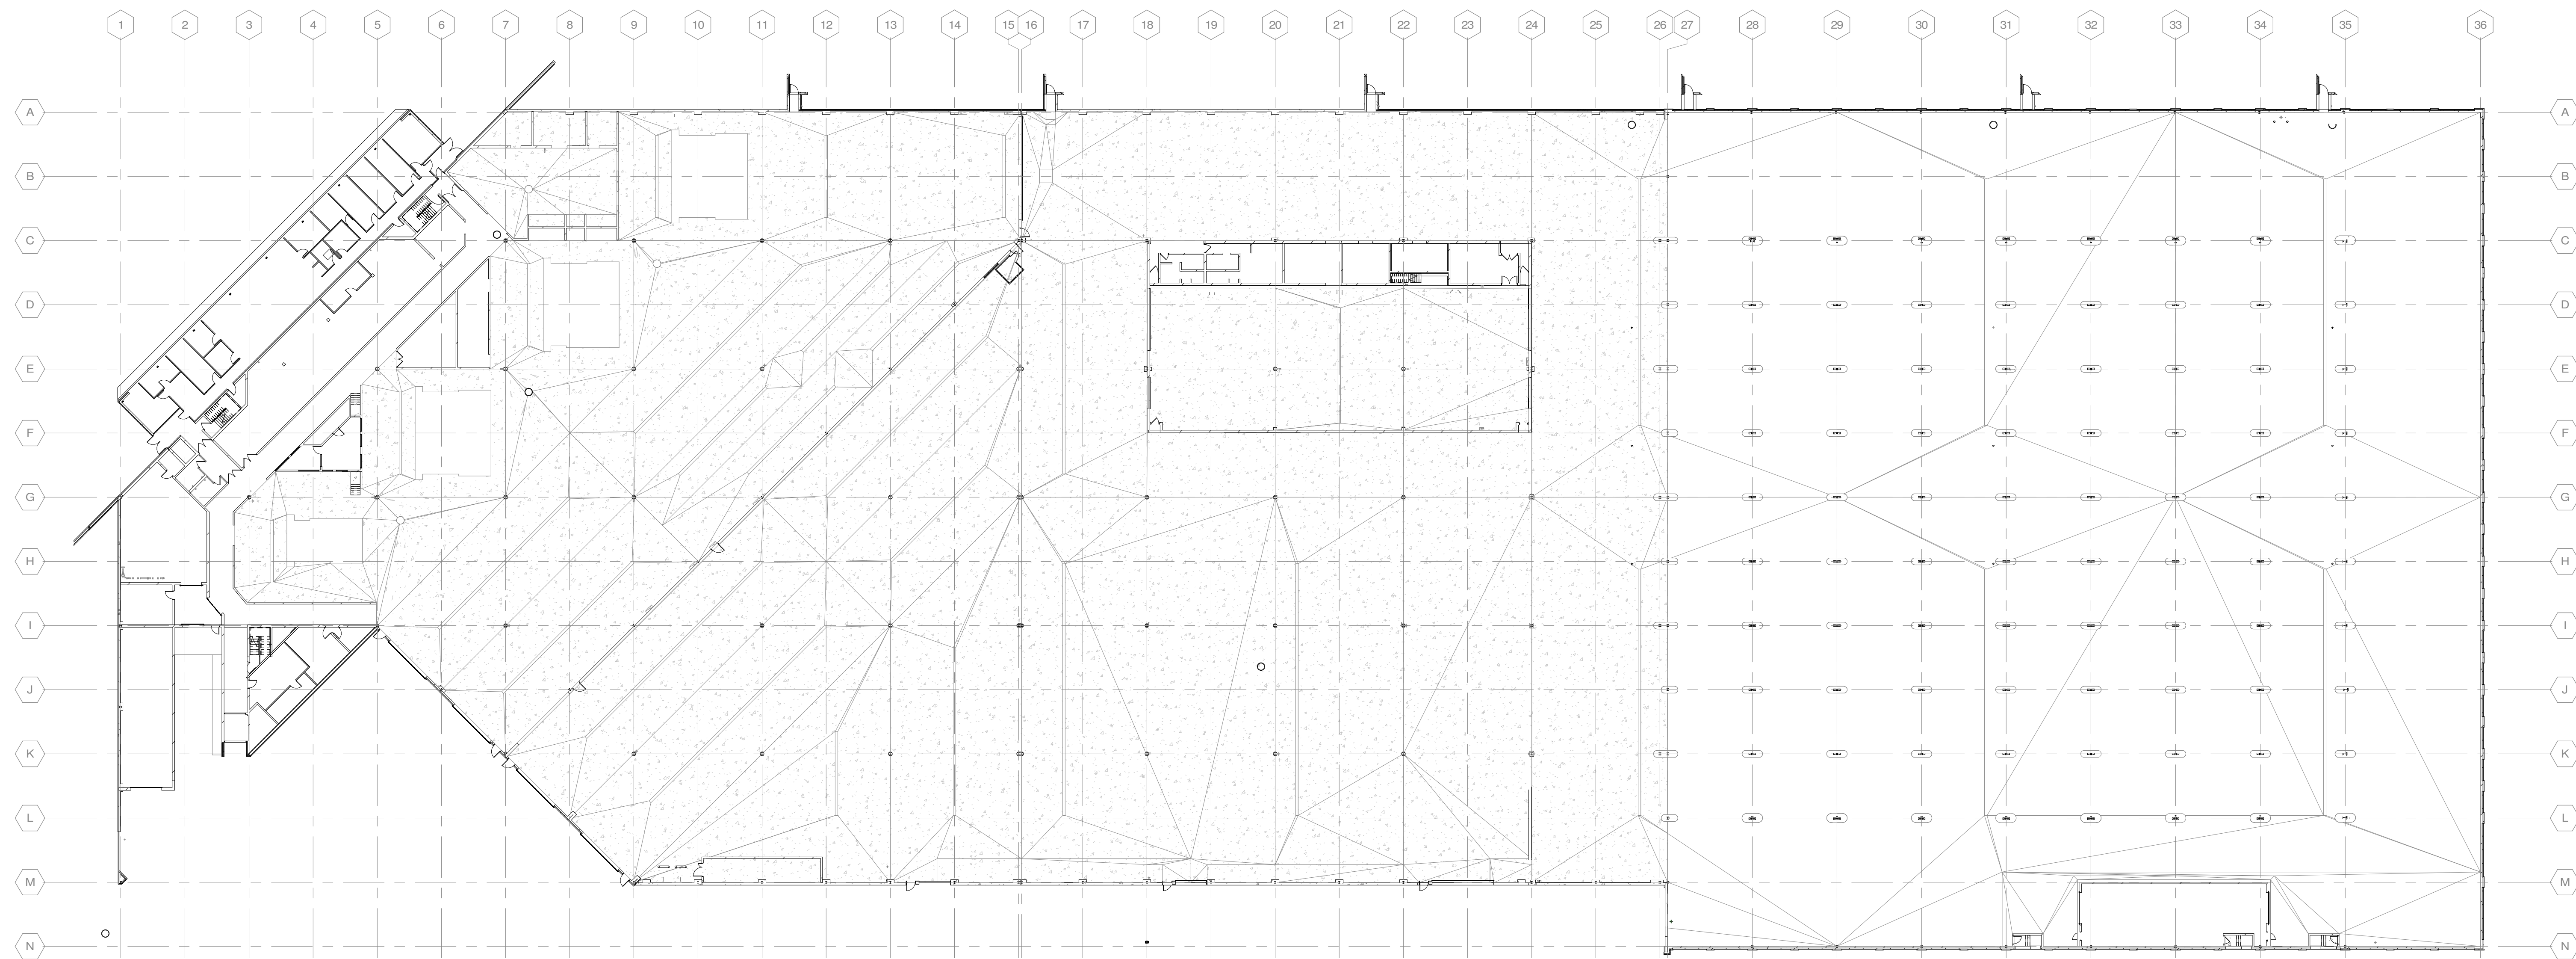


EXISTING FIRST FLOOR PLAN



CITY OF MADISON  
**METRO TRANSIT - SERVICE LANE ADDITION**  
EXISTING FIRST FLOOR  
03 OCTOBER 2018

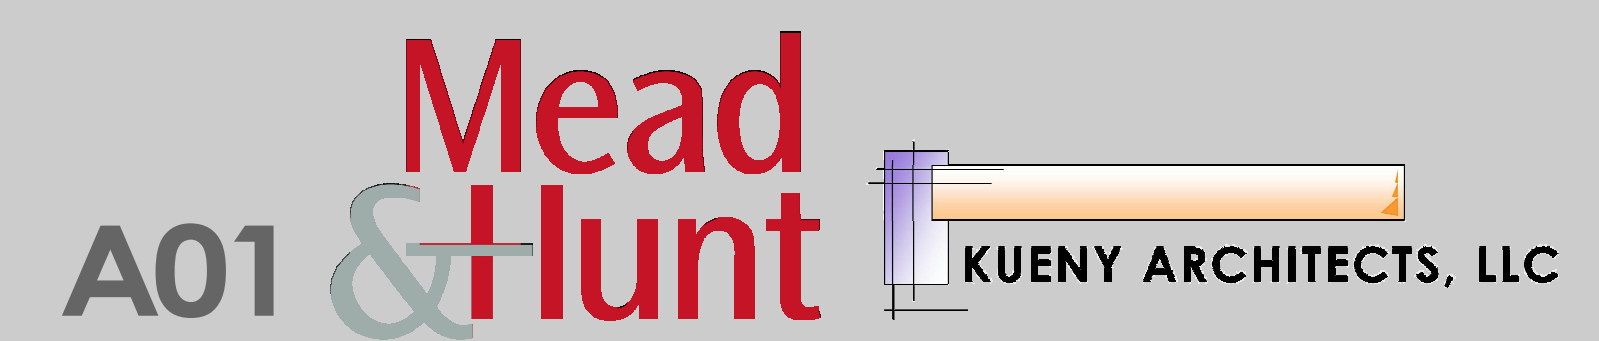

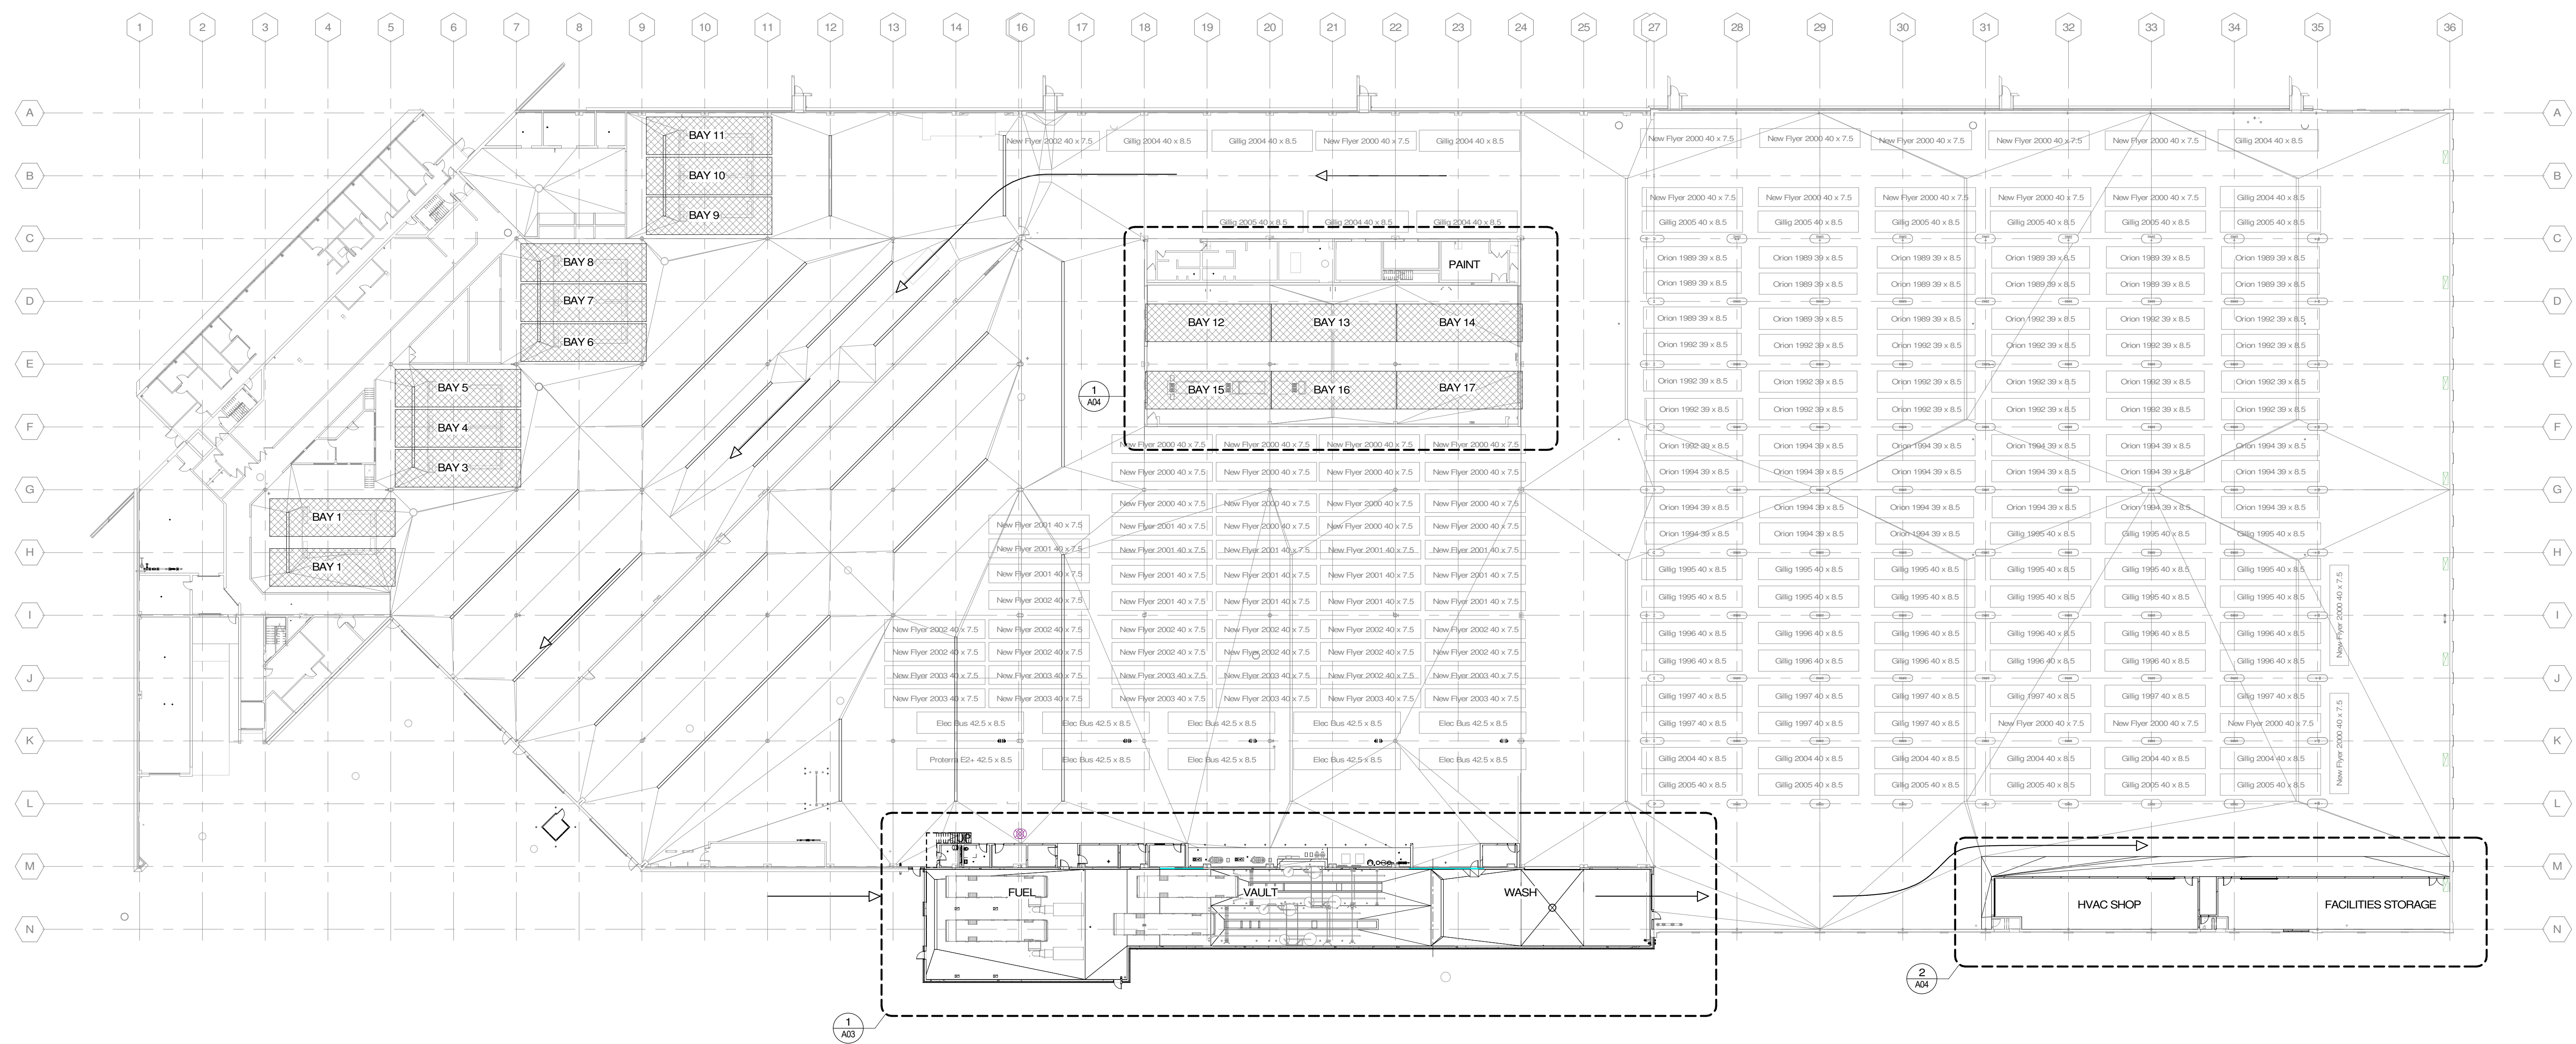



**PROPOSED FIRST FLOOR PLAN**

1/32" = 1'-0"




CITY OF MADISON  
**METRO TRANSIT - SERVICE LANE ADDITION**  
 PROPOSED OVERALL FIRST FLOOR  
 03 OCTOBER 2018

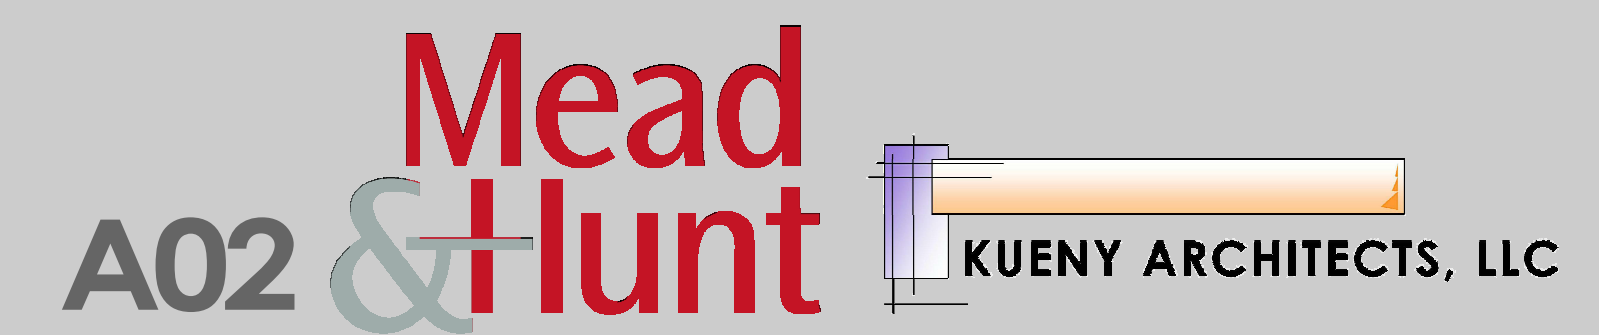

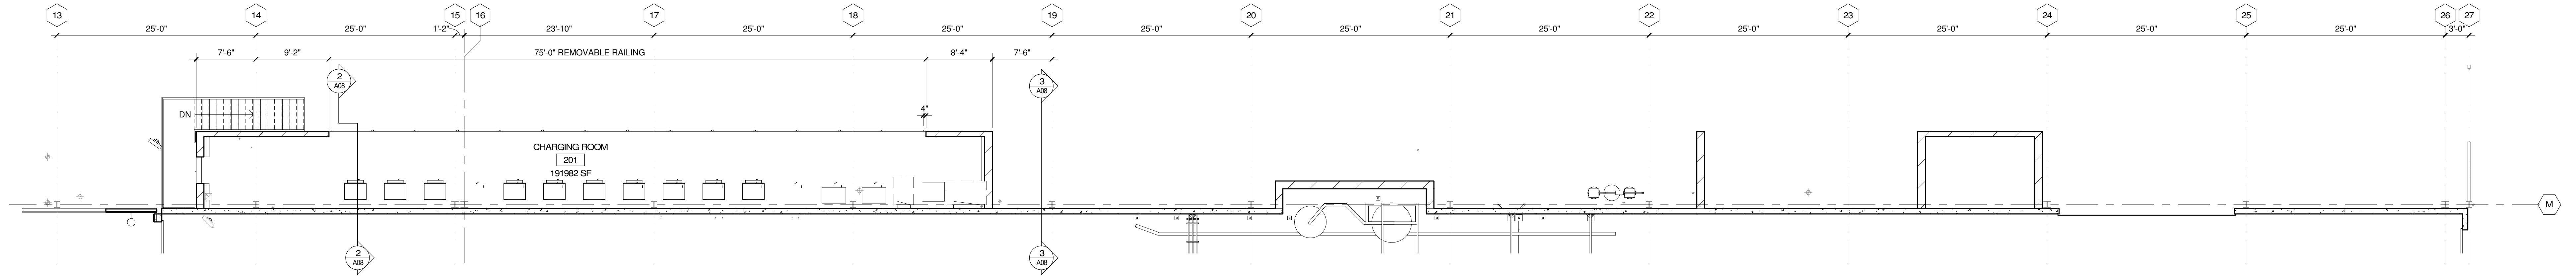


TRUE PLAN  
NORTH NORTH  
**3** EQUIPMENT PLATFORM PLAN  
1/8" = 1'-0"

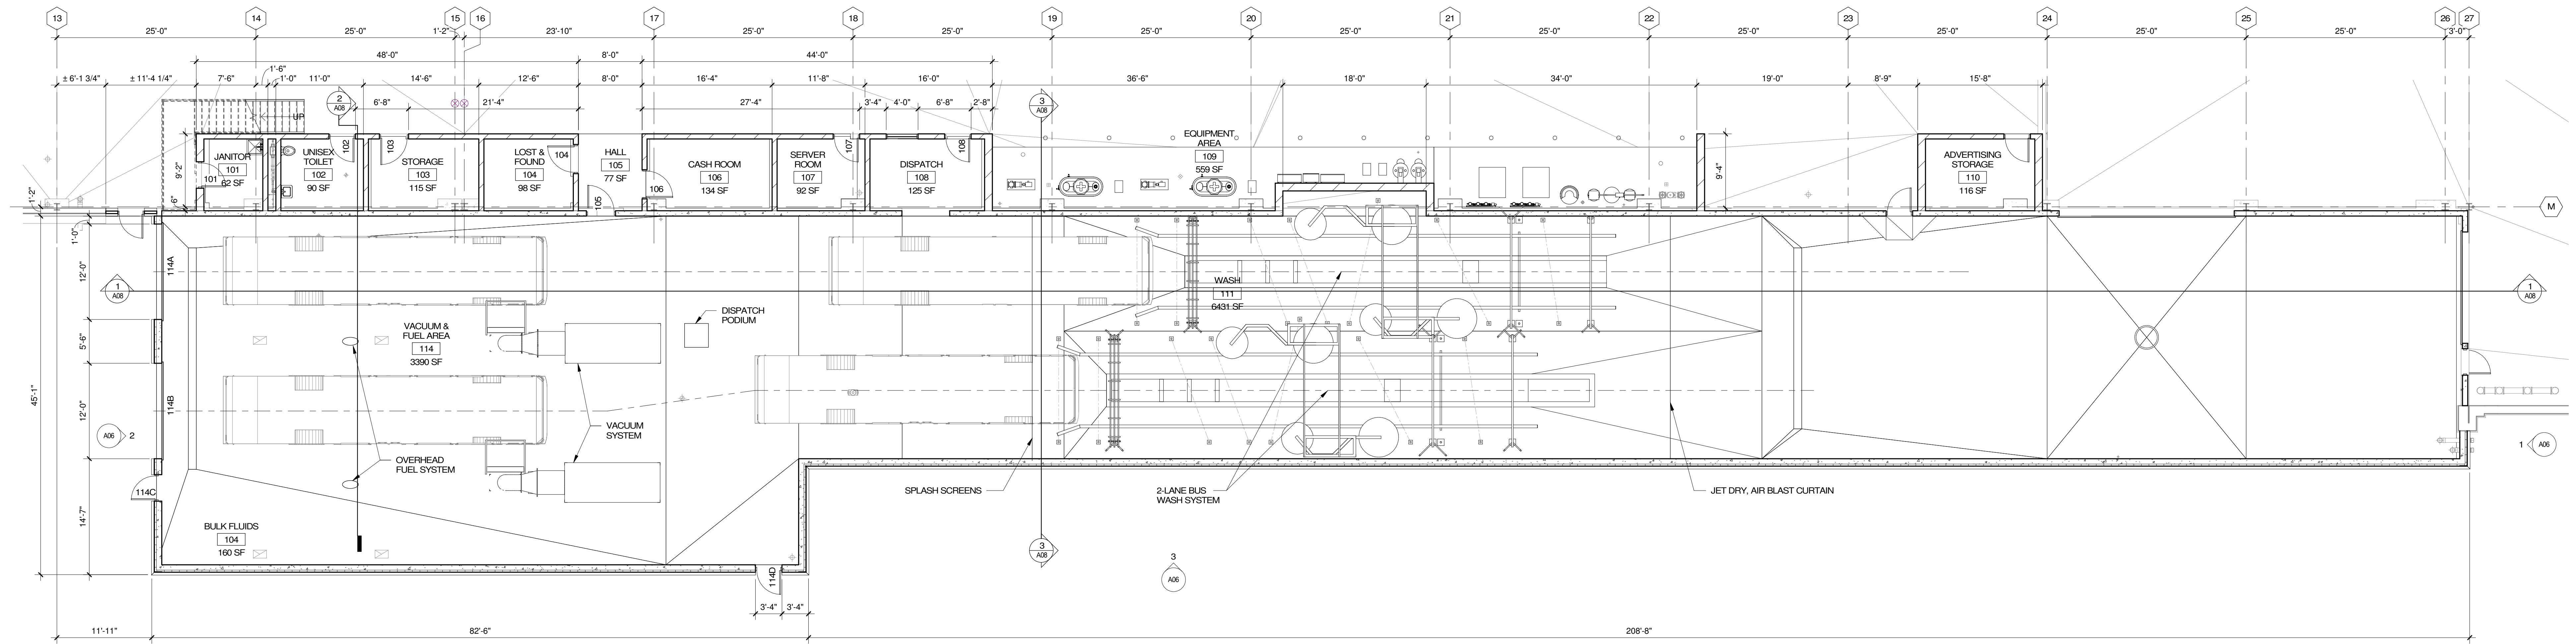


TRUE PLAN  
NORTH NORTH  
**1** FIRST FLOOR PLAN - AREA A & B  
1/8" = 1'-0"





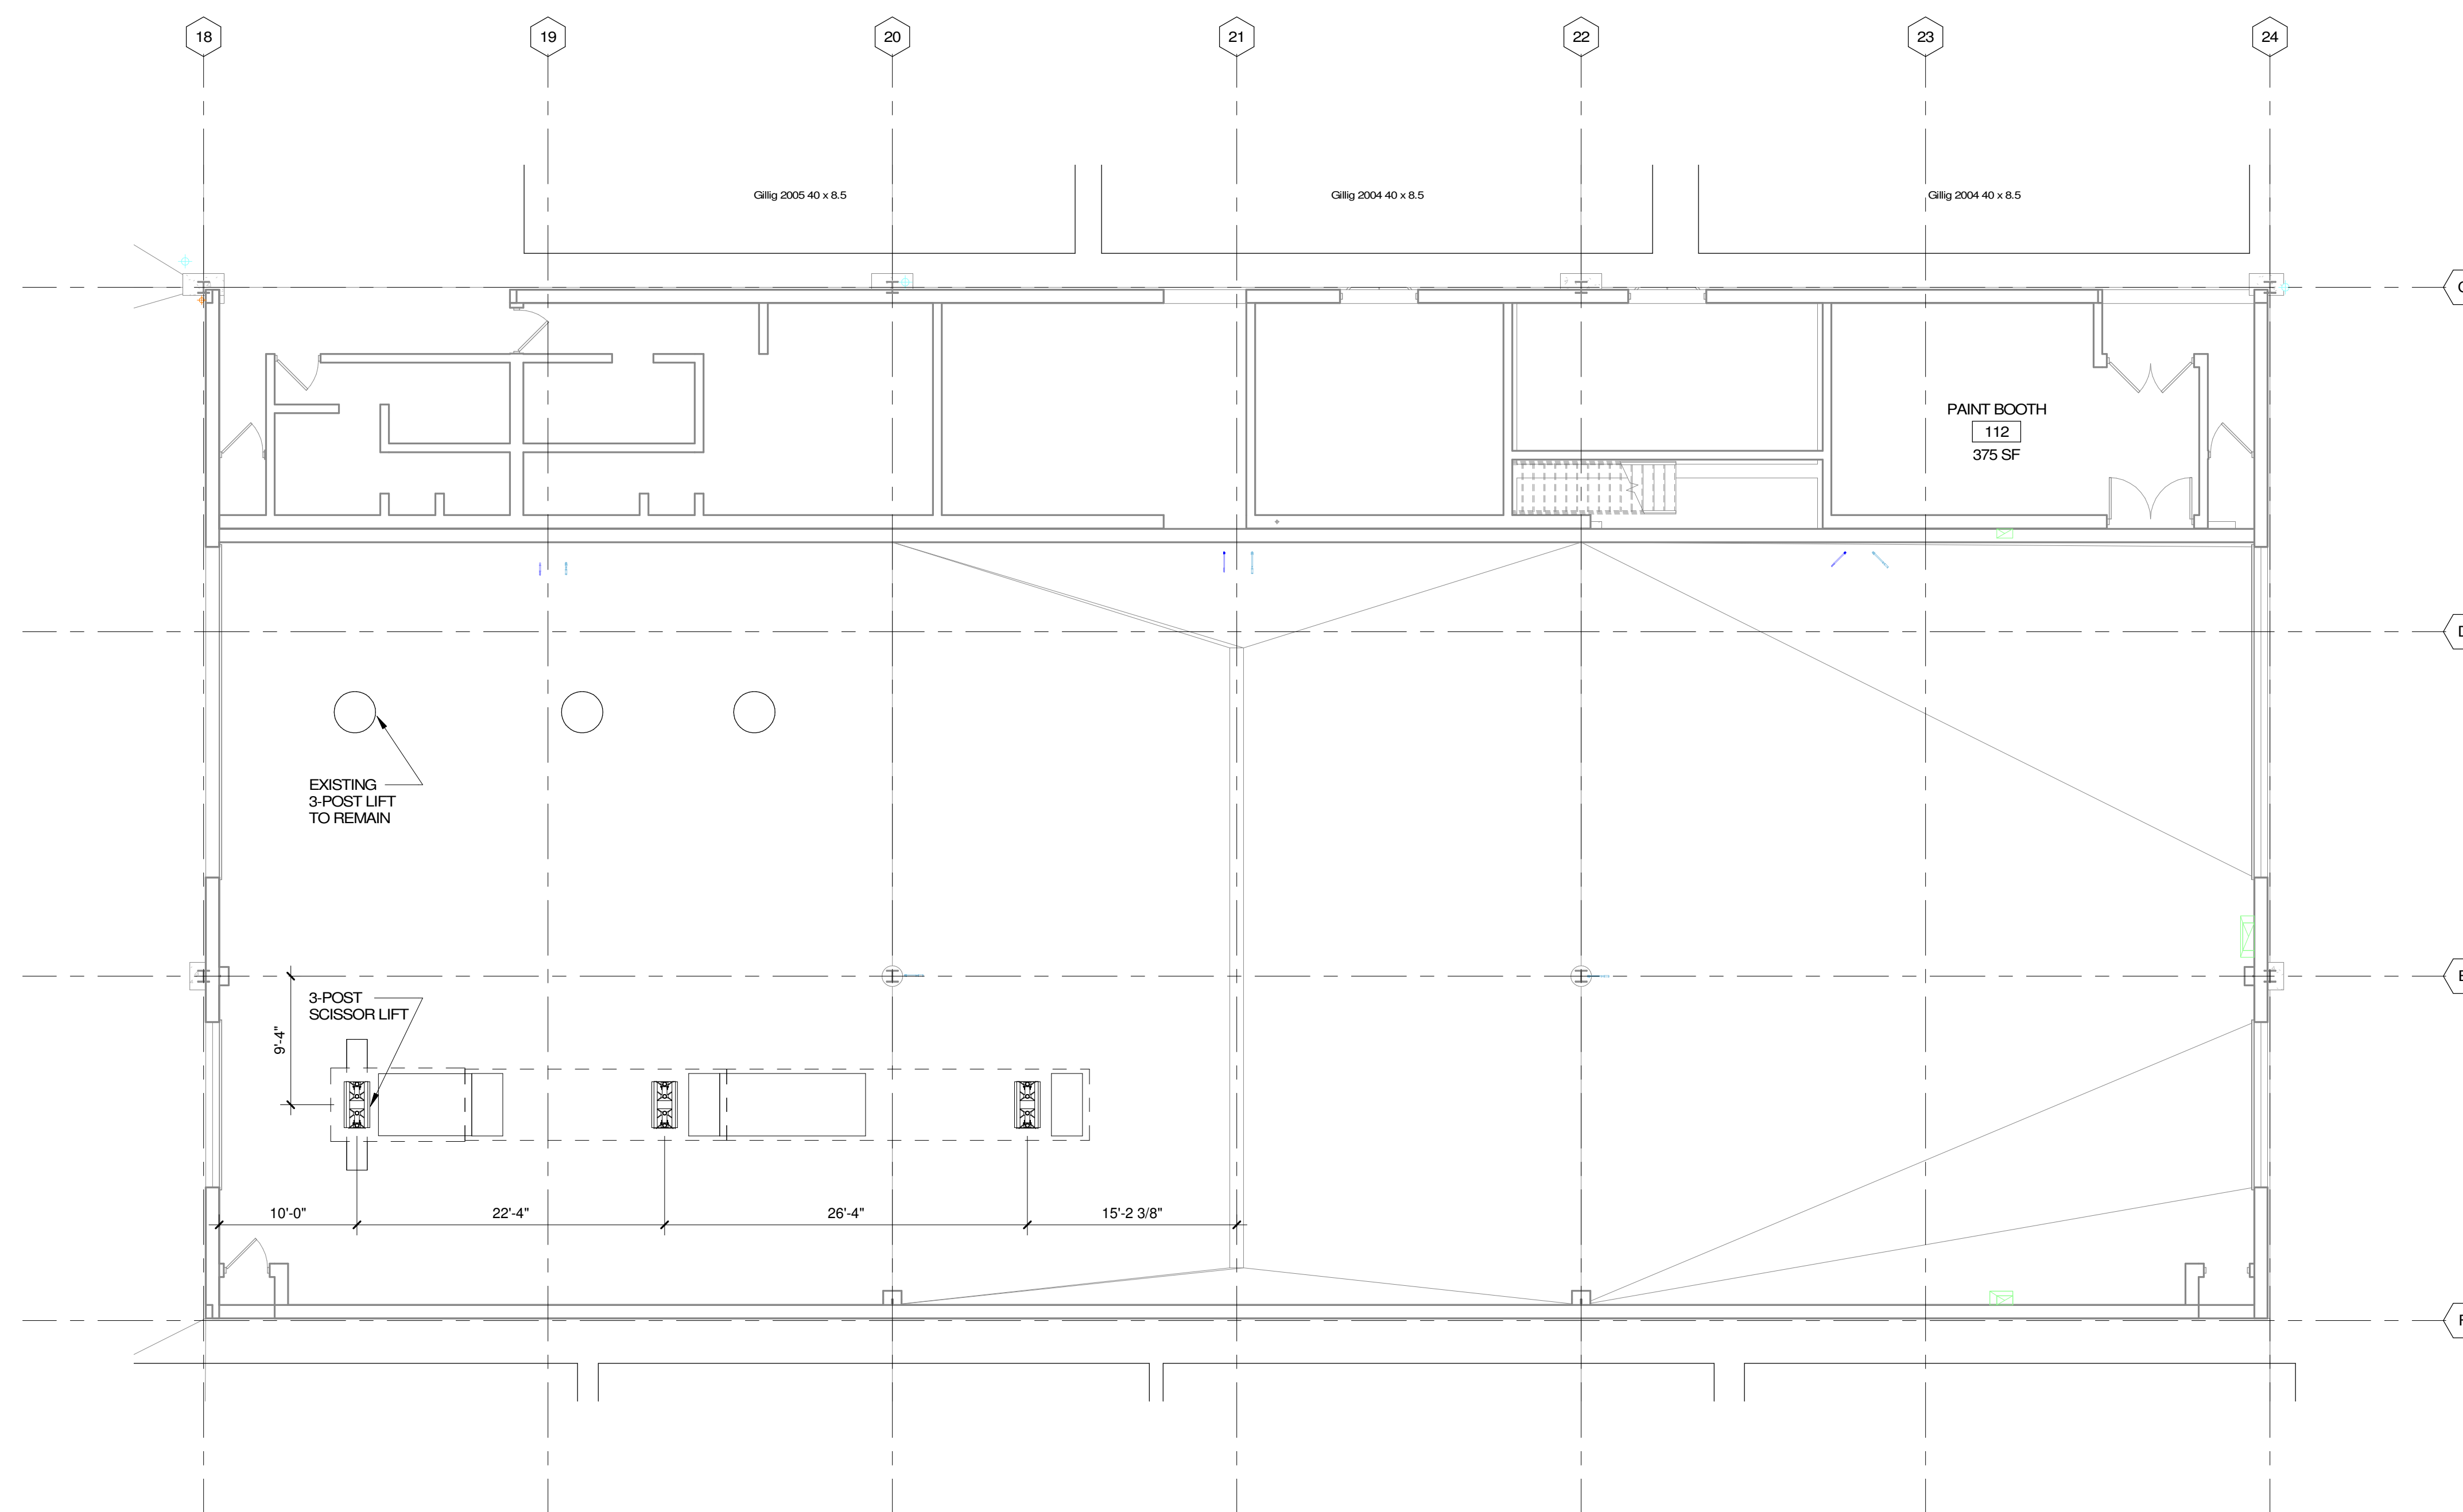


TRUE PLAN NORTH NORTH  
**1** FIRST FLOOR PLAN - AREA C  
 1/8" = 1'-0"

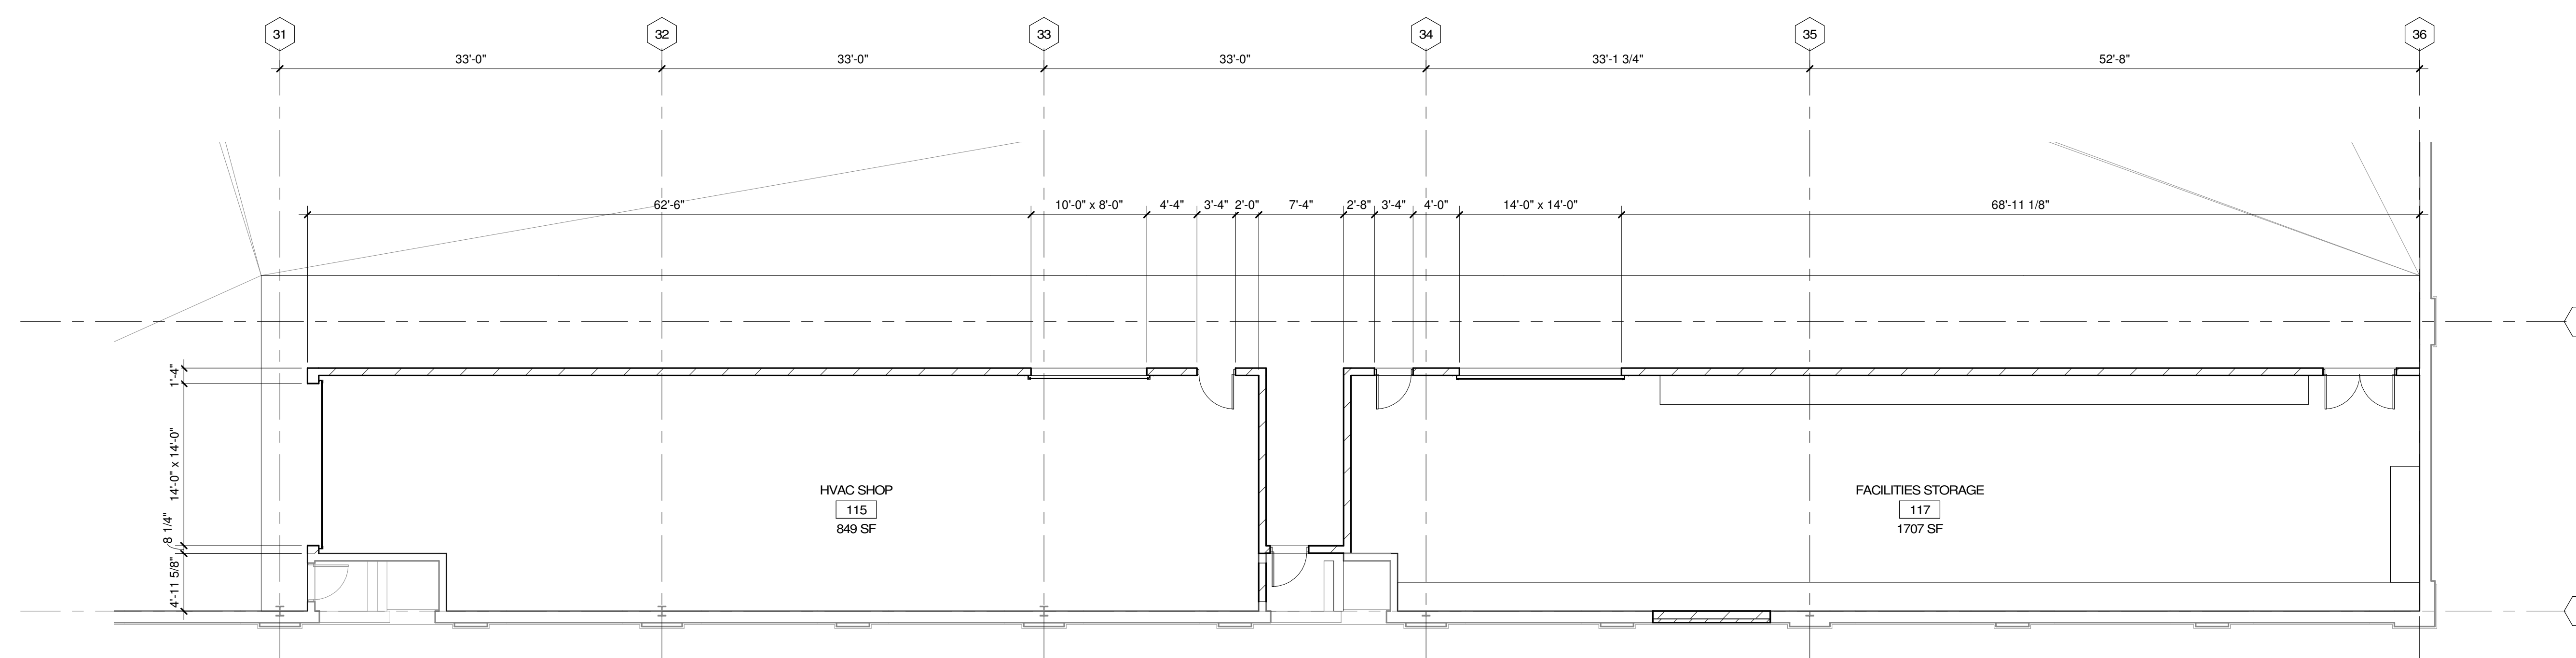

TRUE PLAN NORTH NORTH  
**2** FIRST FLOOR PLAN - AREA D  
 1/8" = 1'-0"





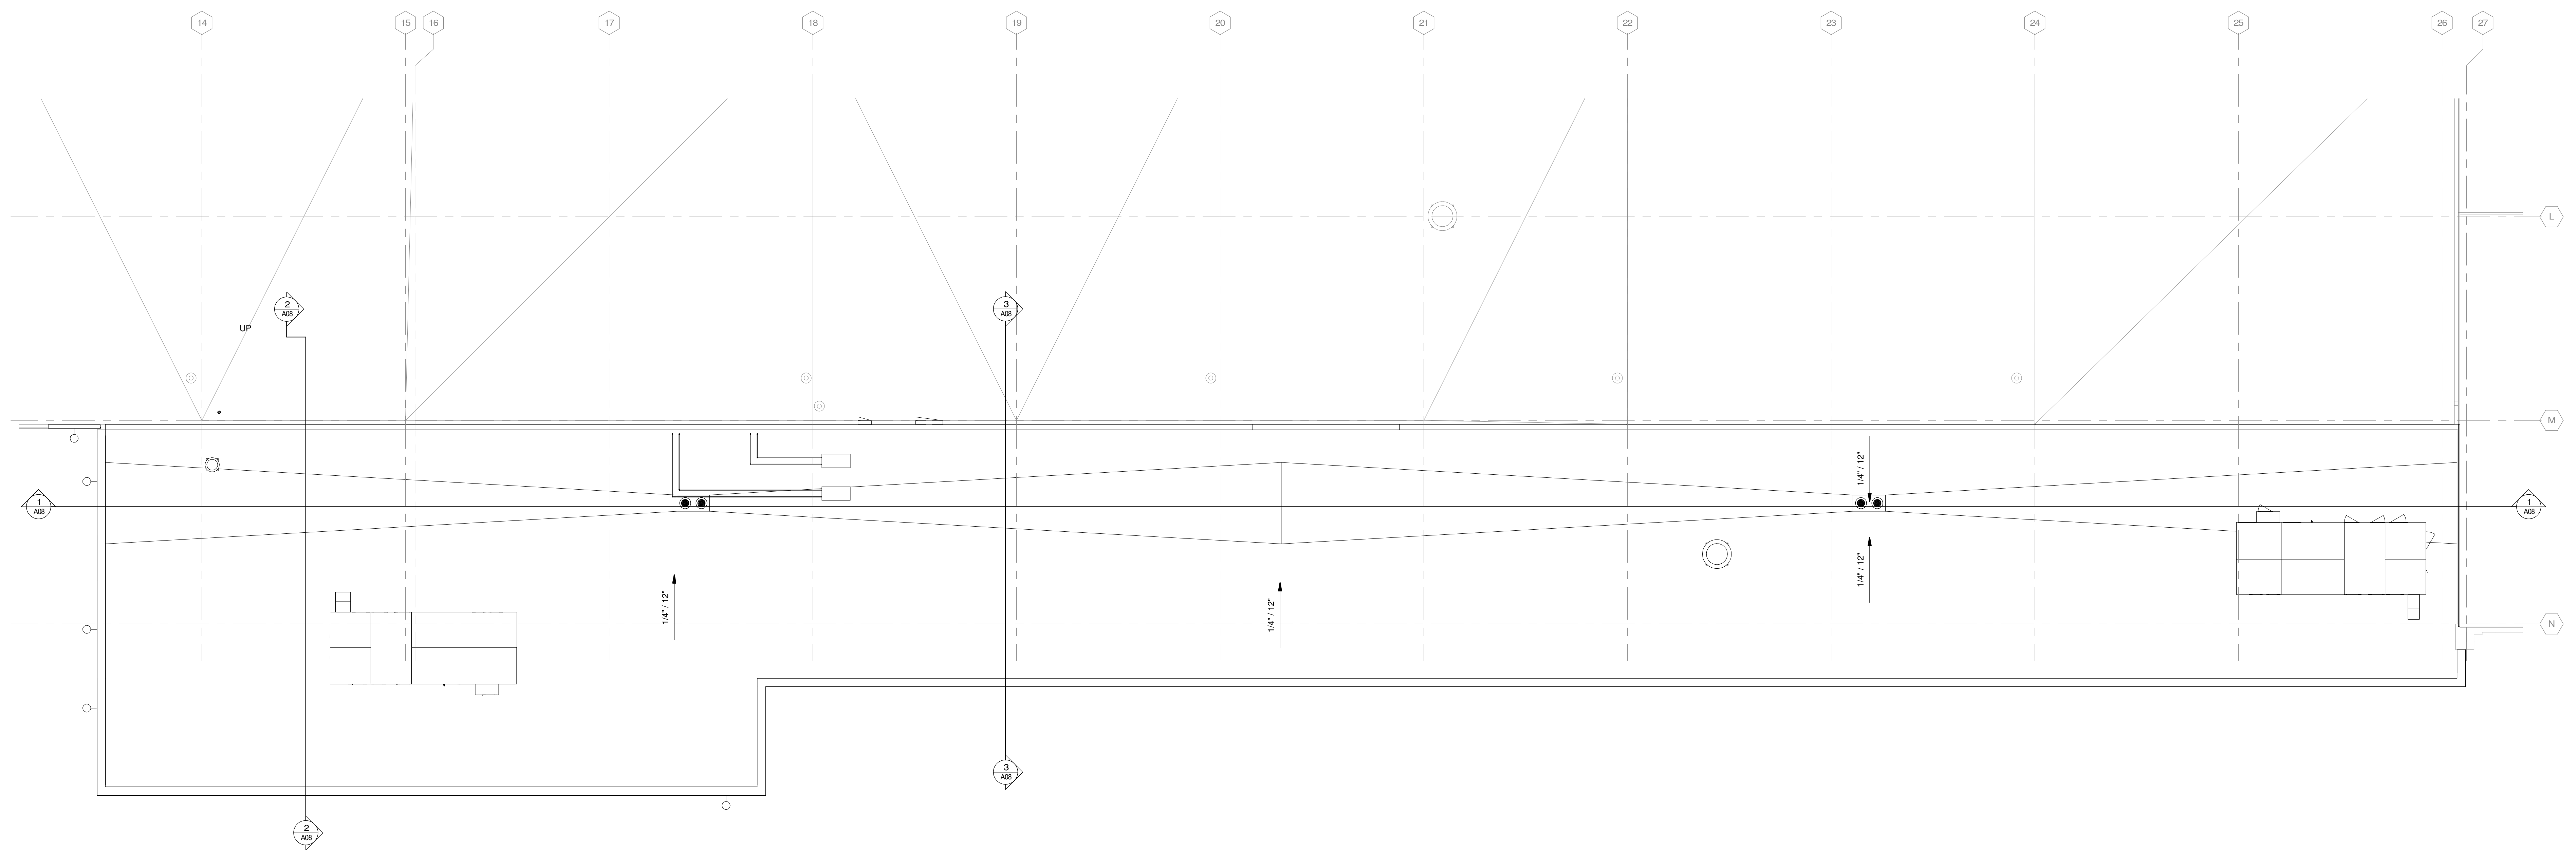


TRUE PLAN  
 NORTH NORTH  
 1 OVERALL ROOF PLAN  
 1/8" = 1'-0"




CITY OF MADISON  
**METRO TRANSIT - SERVICE LANE ADDITION**  
 PROPOSED ROOF PLAN - AREA A & B  
 03 OCTOBER 2018

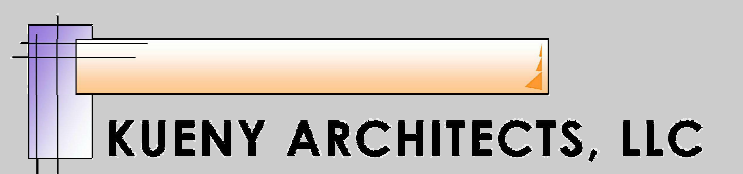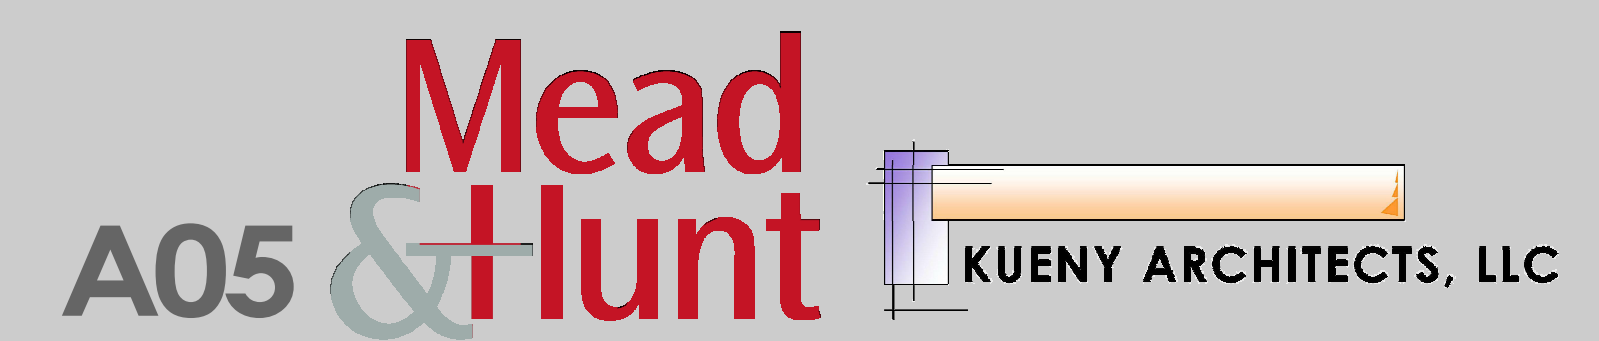


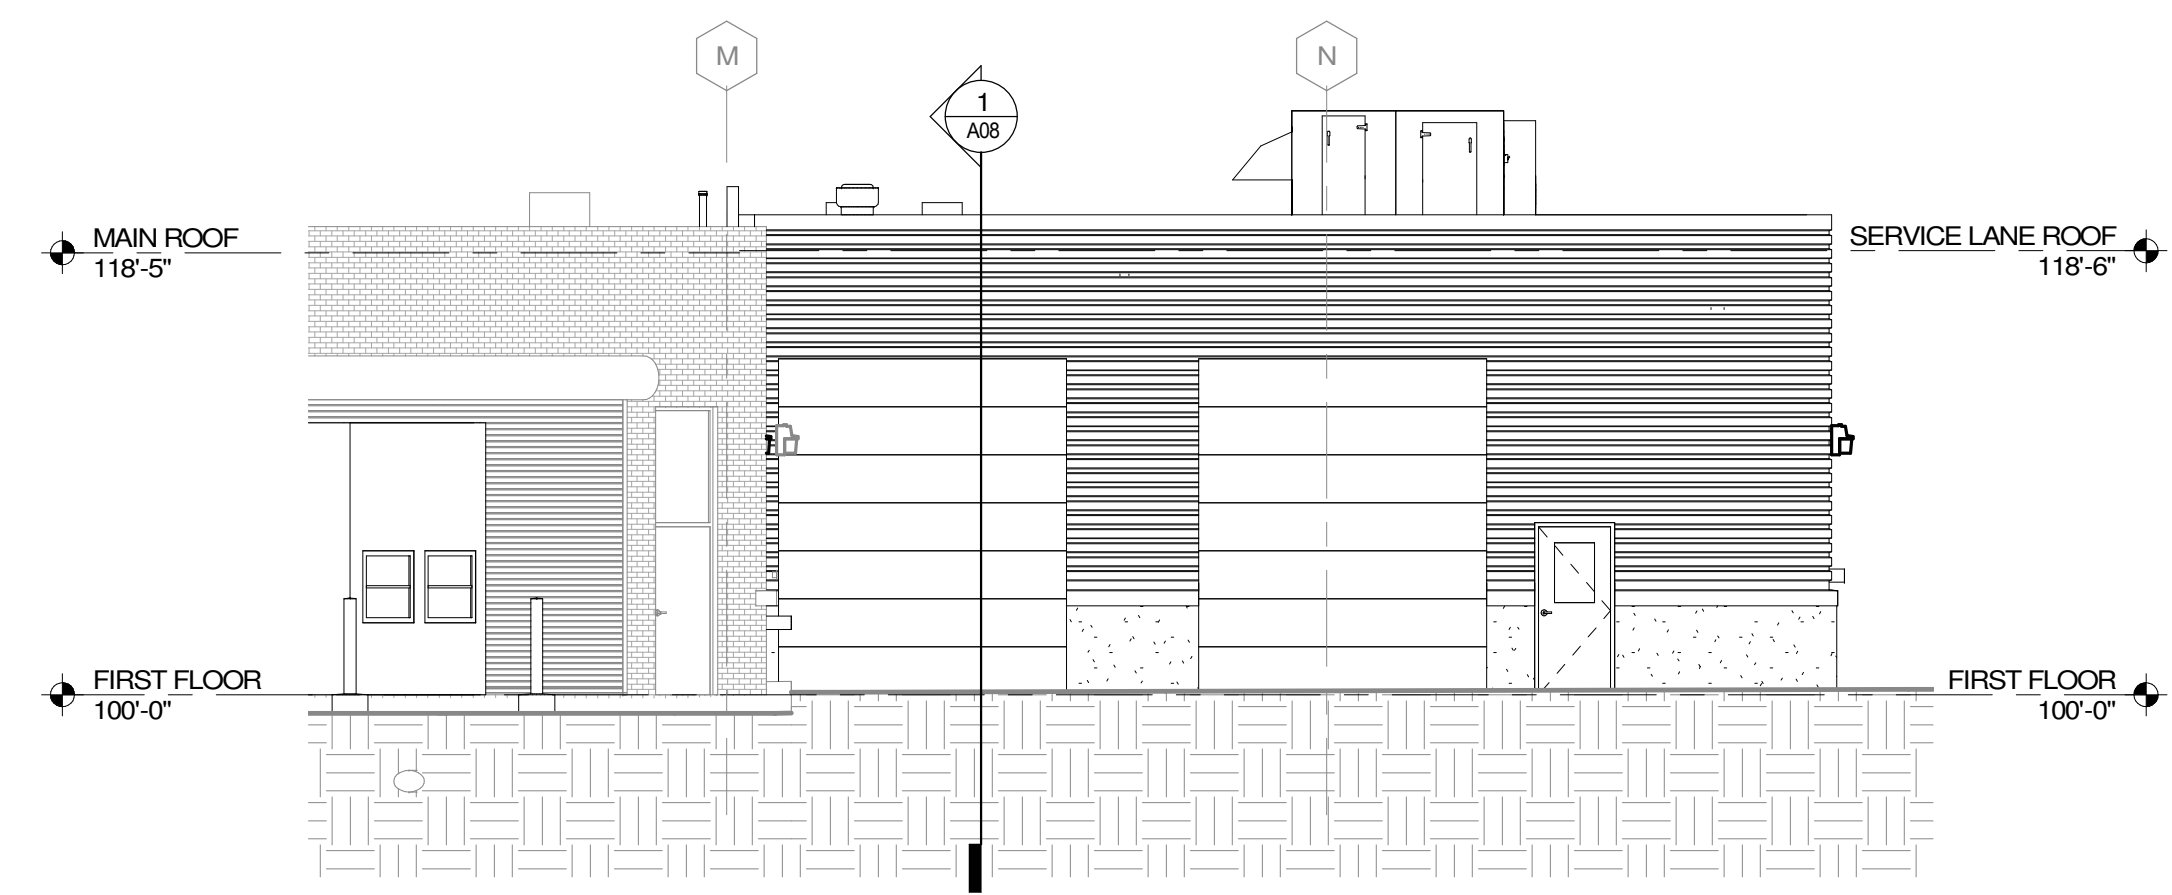

2 **SOUTHWEST BUILDING ELEVATION**  
1/8" = 1'-0"

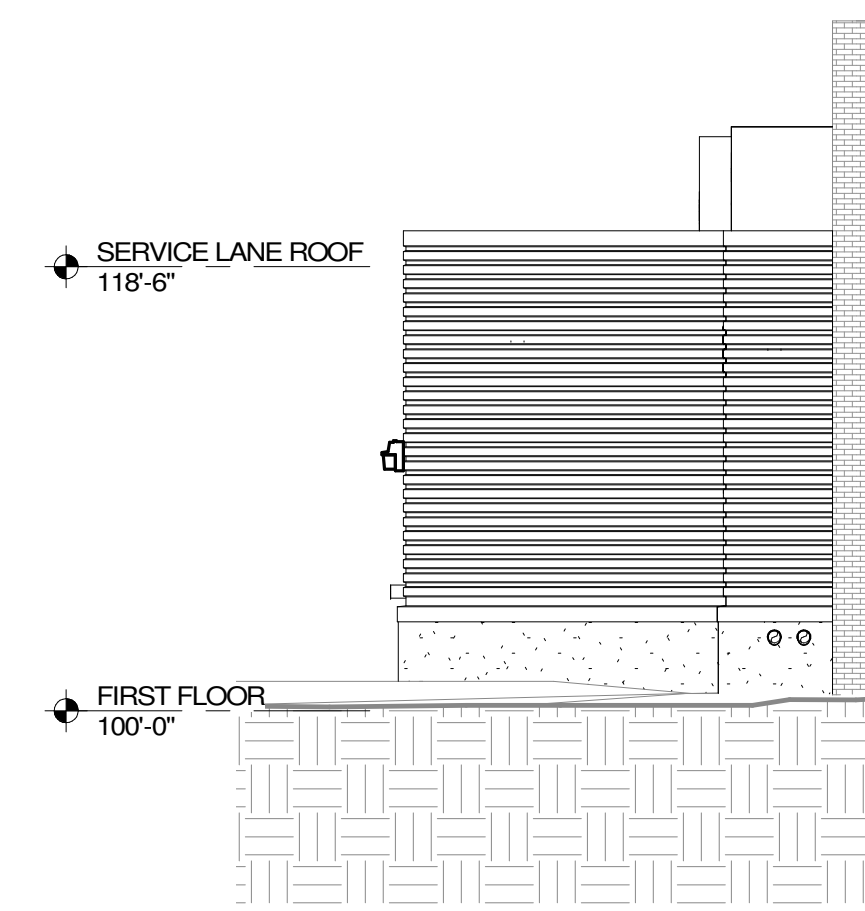


1 **NORTHEAST BUILDING ELEVATION**  
1/8" = 1'-0"

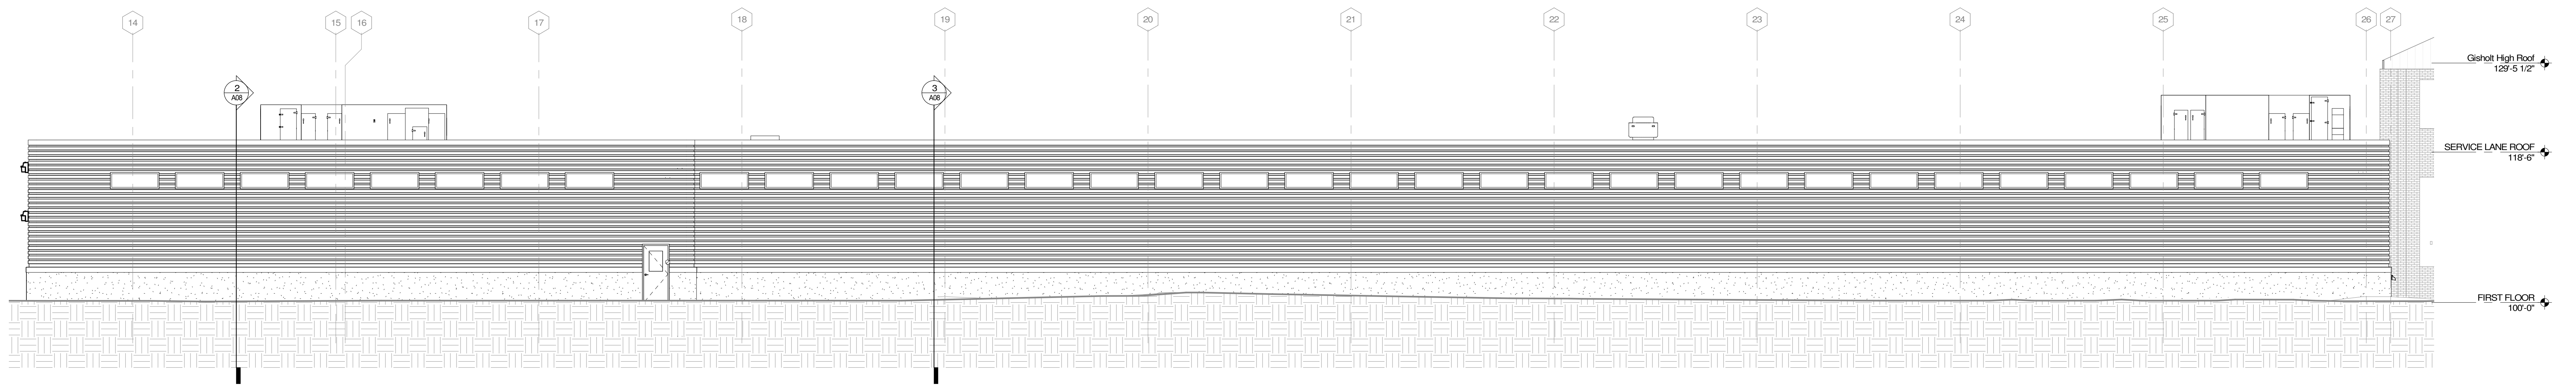


3 **SOUTHEAST BUILDING ELEVATION**  
1/8" = 1'-0"




CITY OF MADISON  
**METRO TRANSIT - SERVICE LANE ADDITION**  
BUILDING ELEVATIONS  
03 OCTOBER 2018

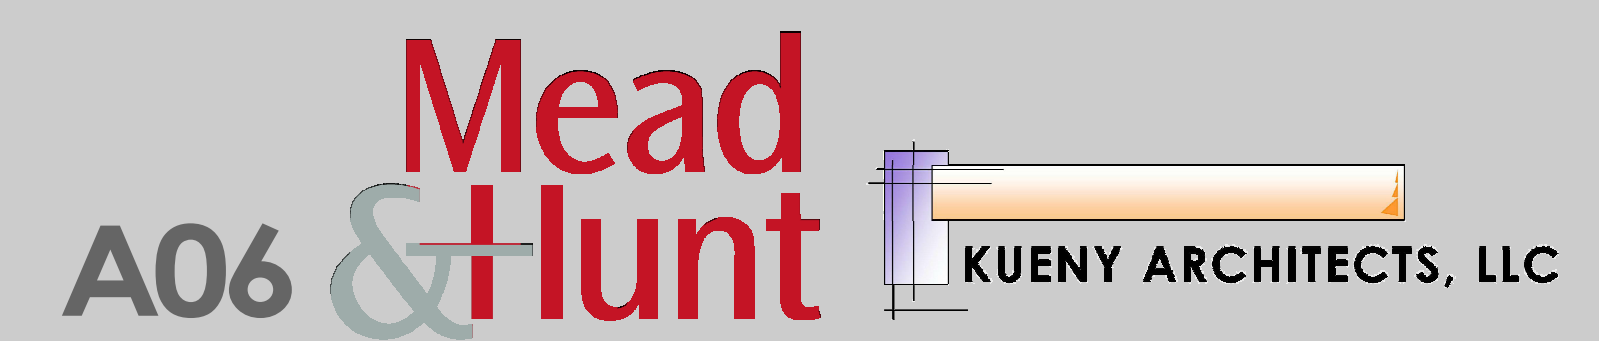


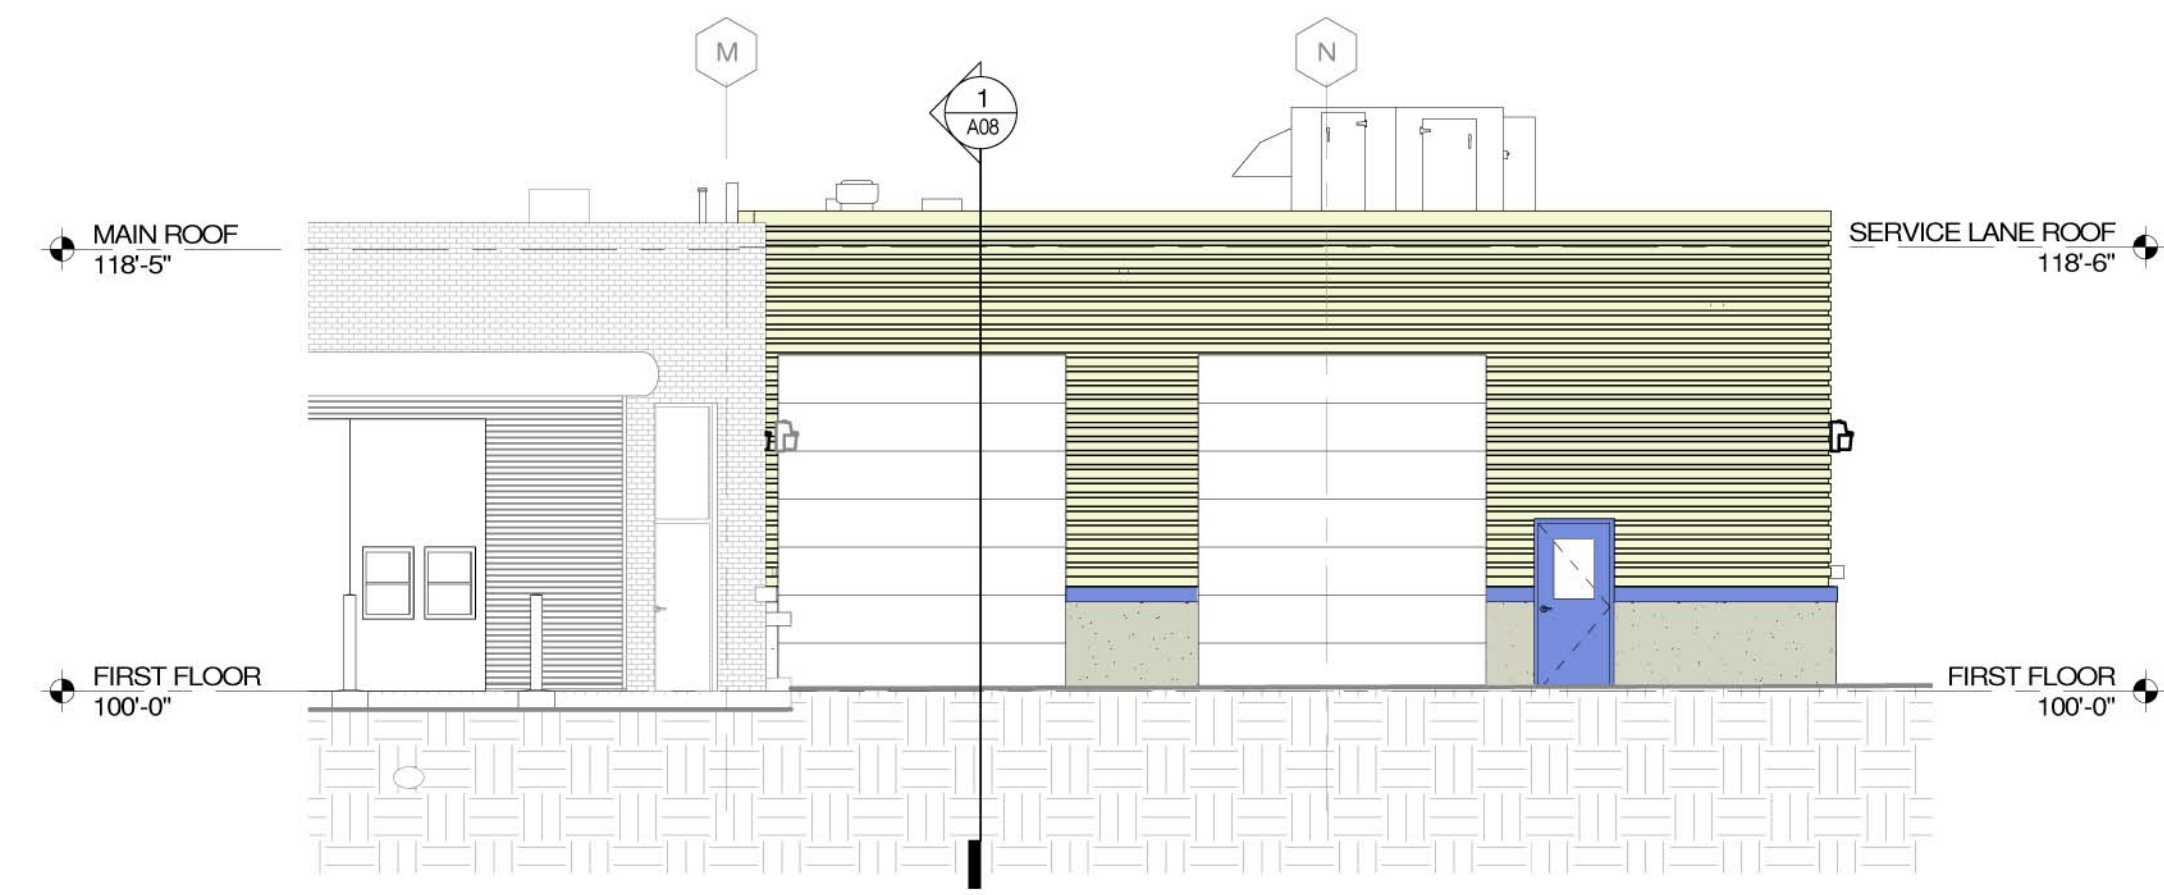

2 **SOUTHWEST BUILDING ELEVATION**  
1/8" = 1'-0"

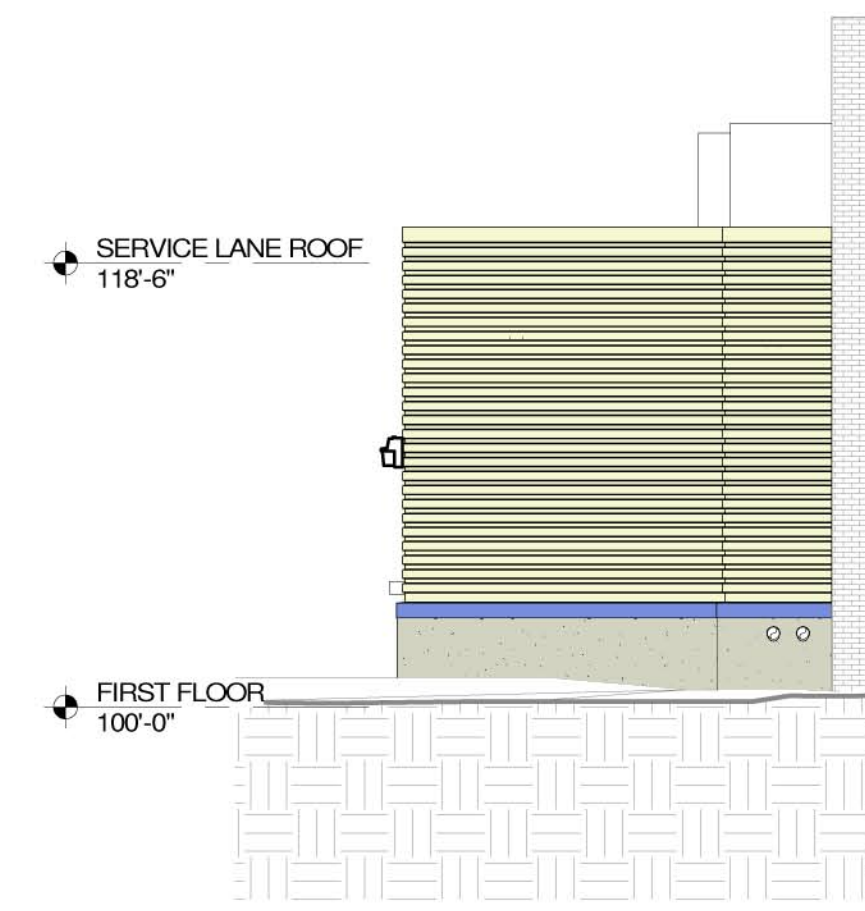


1 **NORTHEAST BUILDING ELEVATION**  
1/8" = 1'-0"

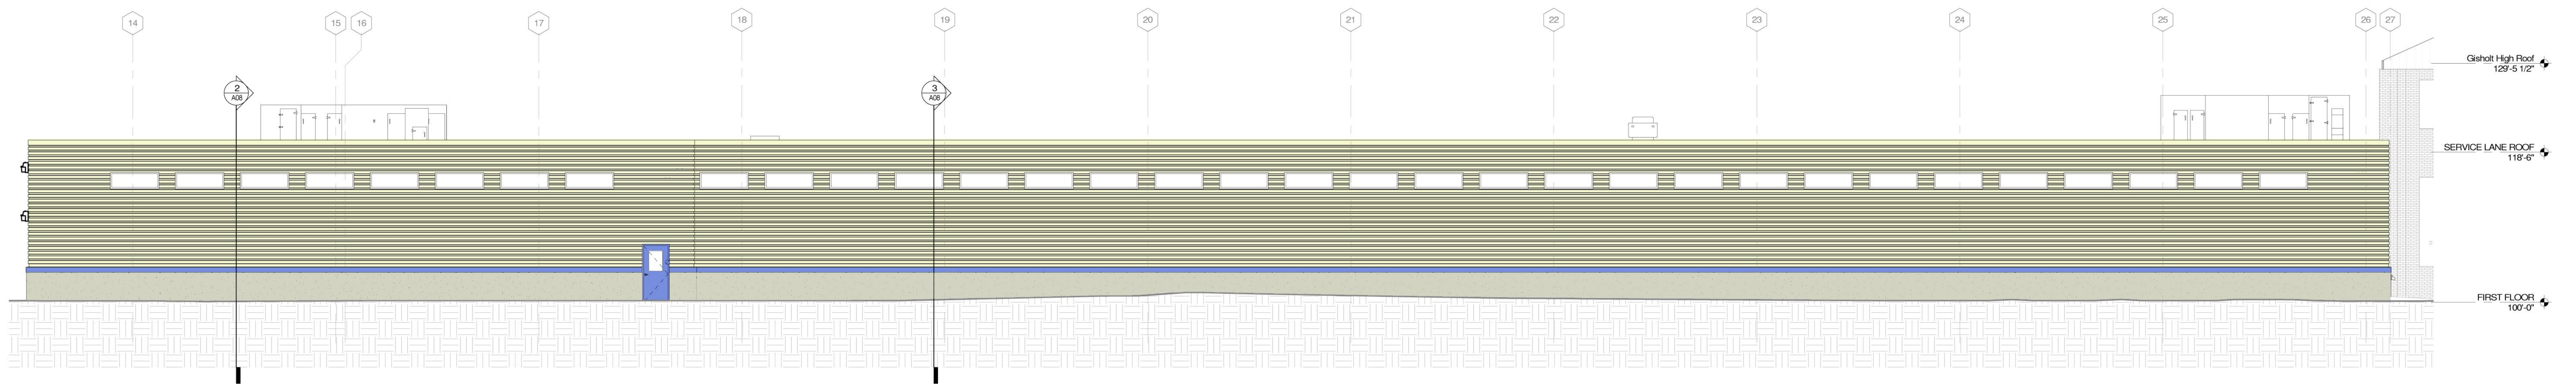


3 **SOUTHEAST BUILDING ELEVATION**  
1/8" = 1'-0"




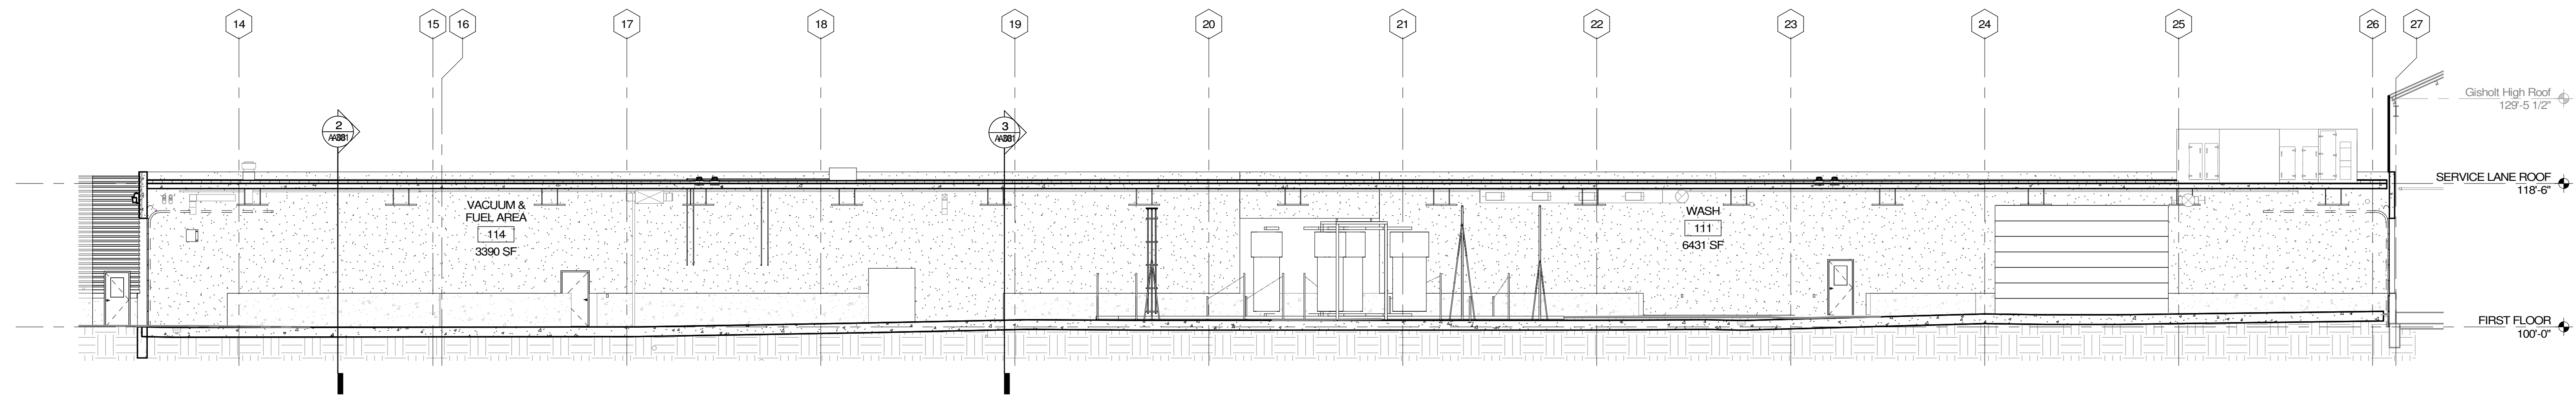

**1 LONGITUDINAL SECTION**  
3/32" = 1'-0"

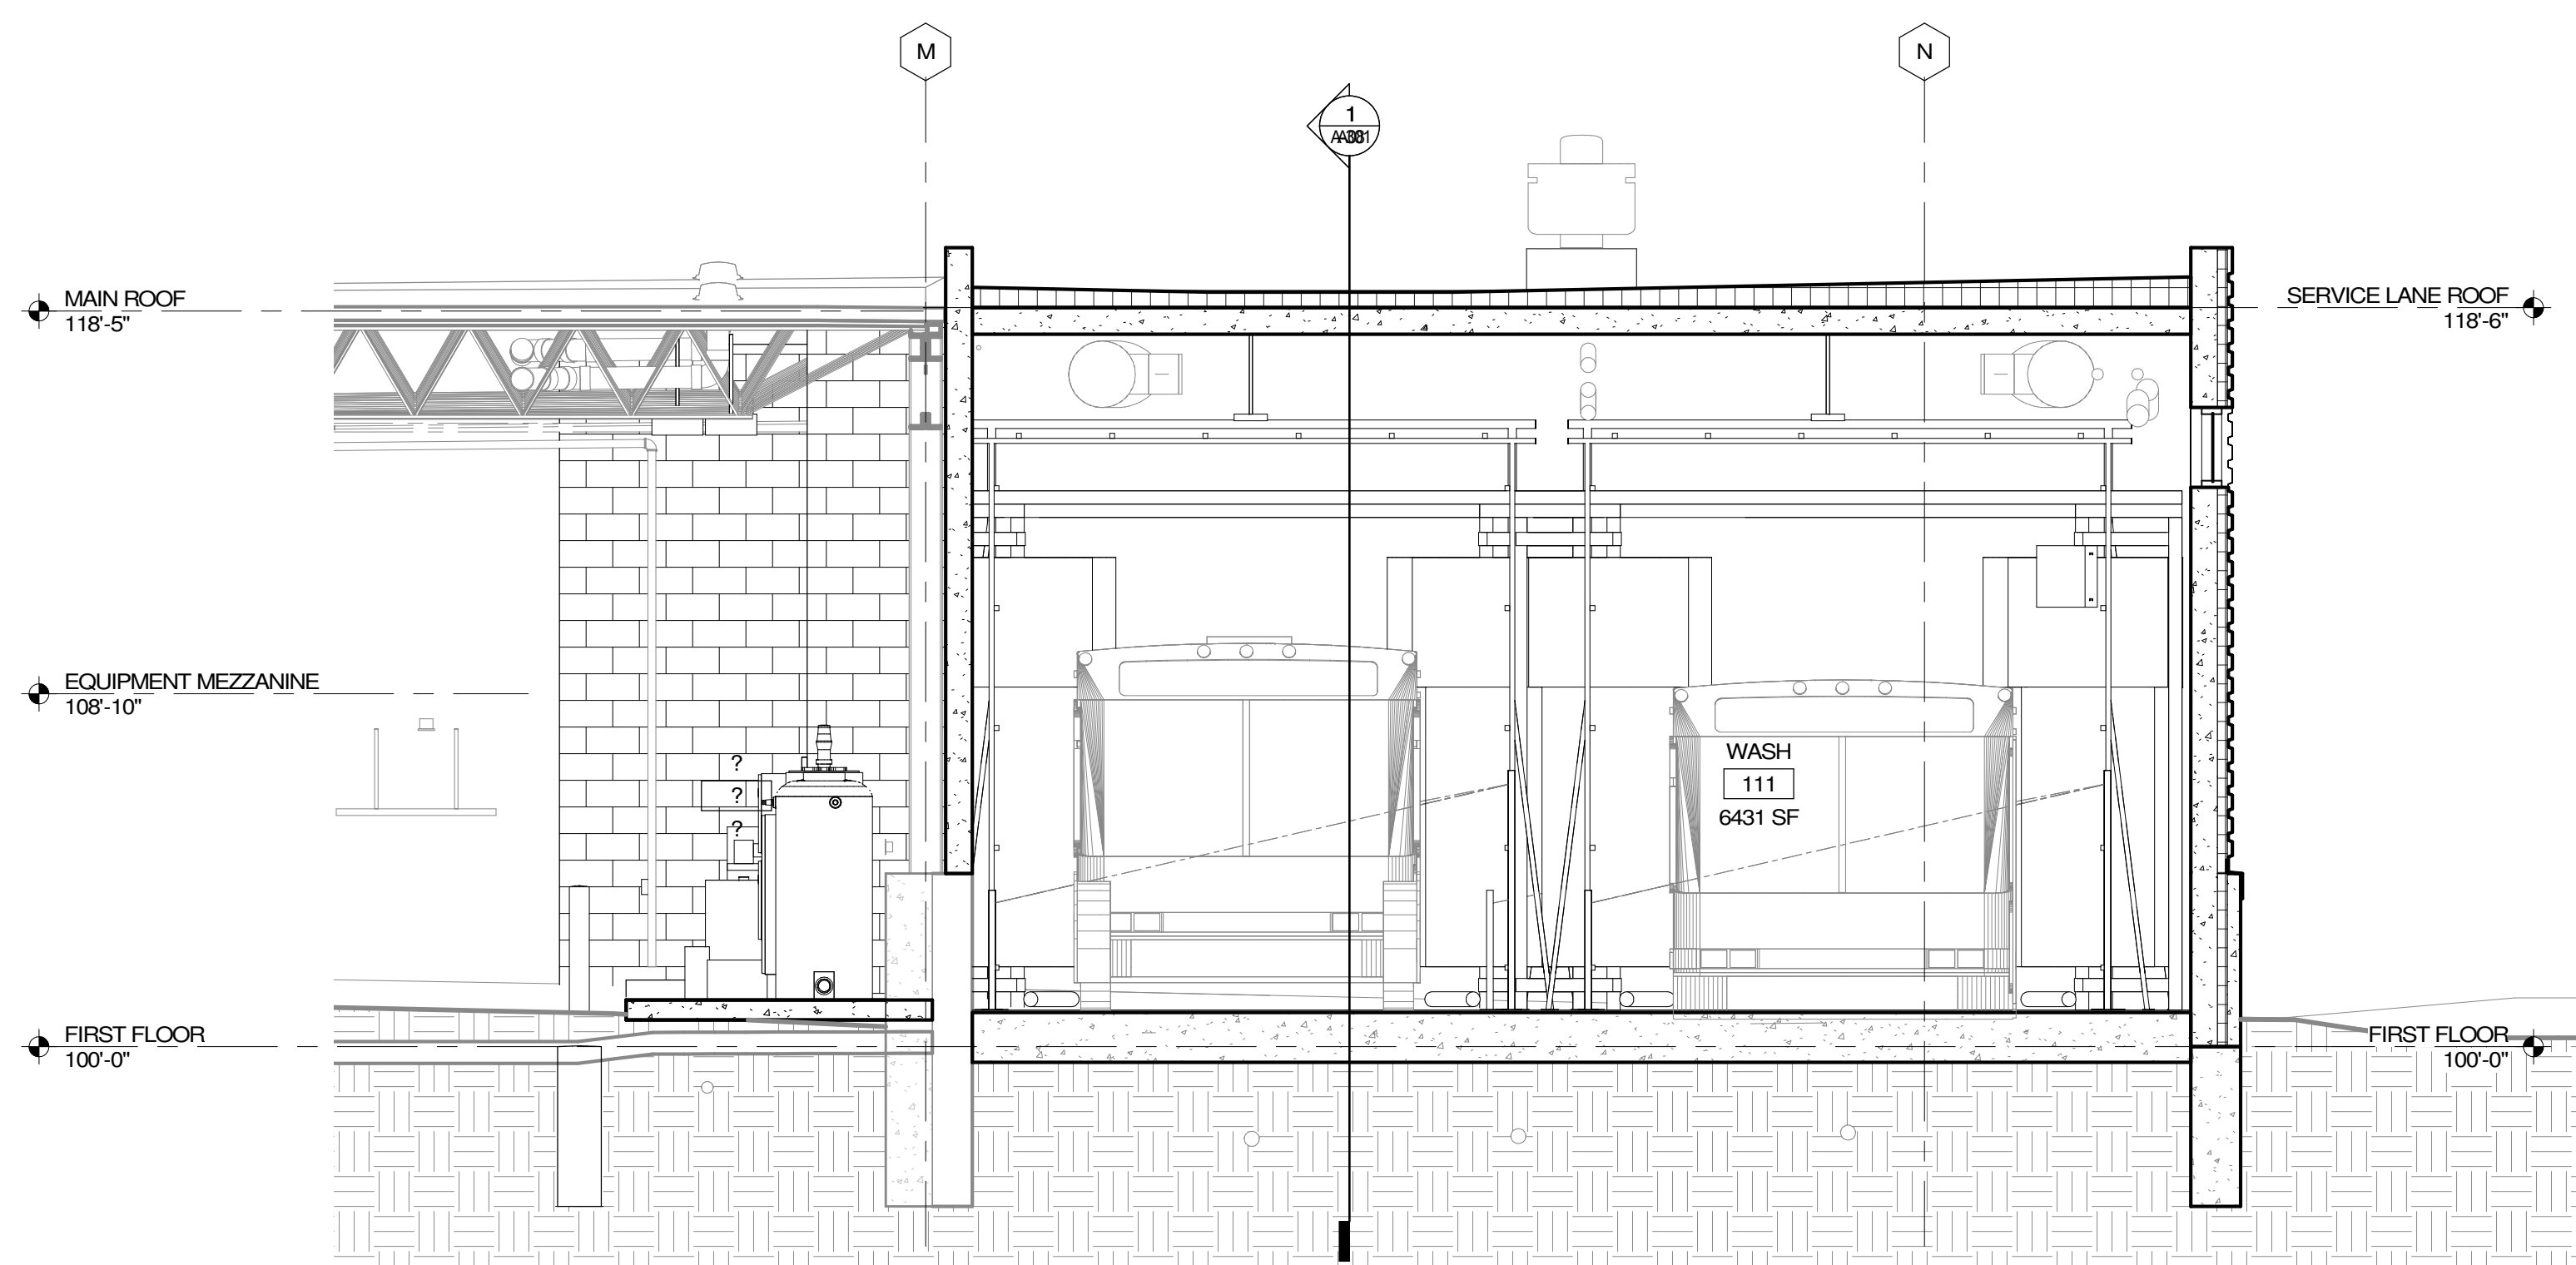


**3 TRANSVERSE SECTION AT WASH BAY**  
1/4" = 1'-0"

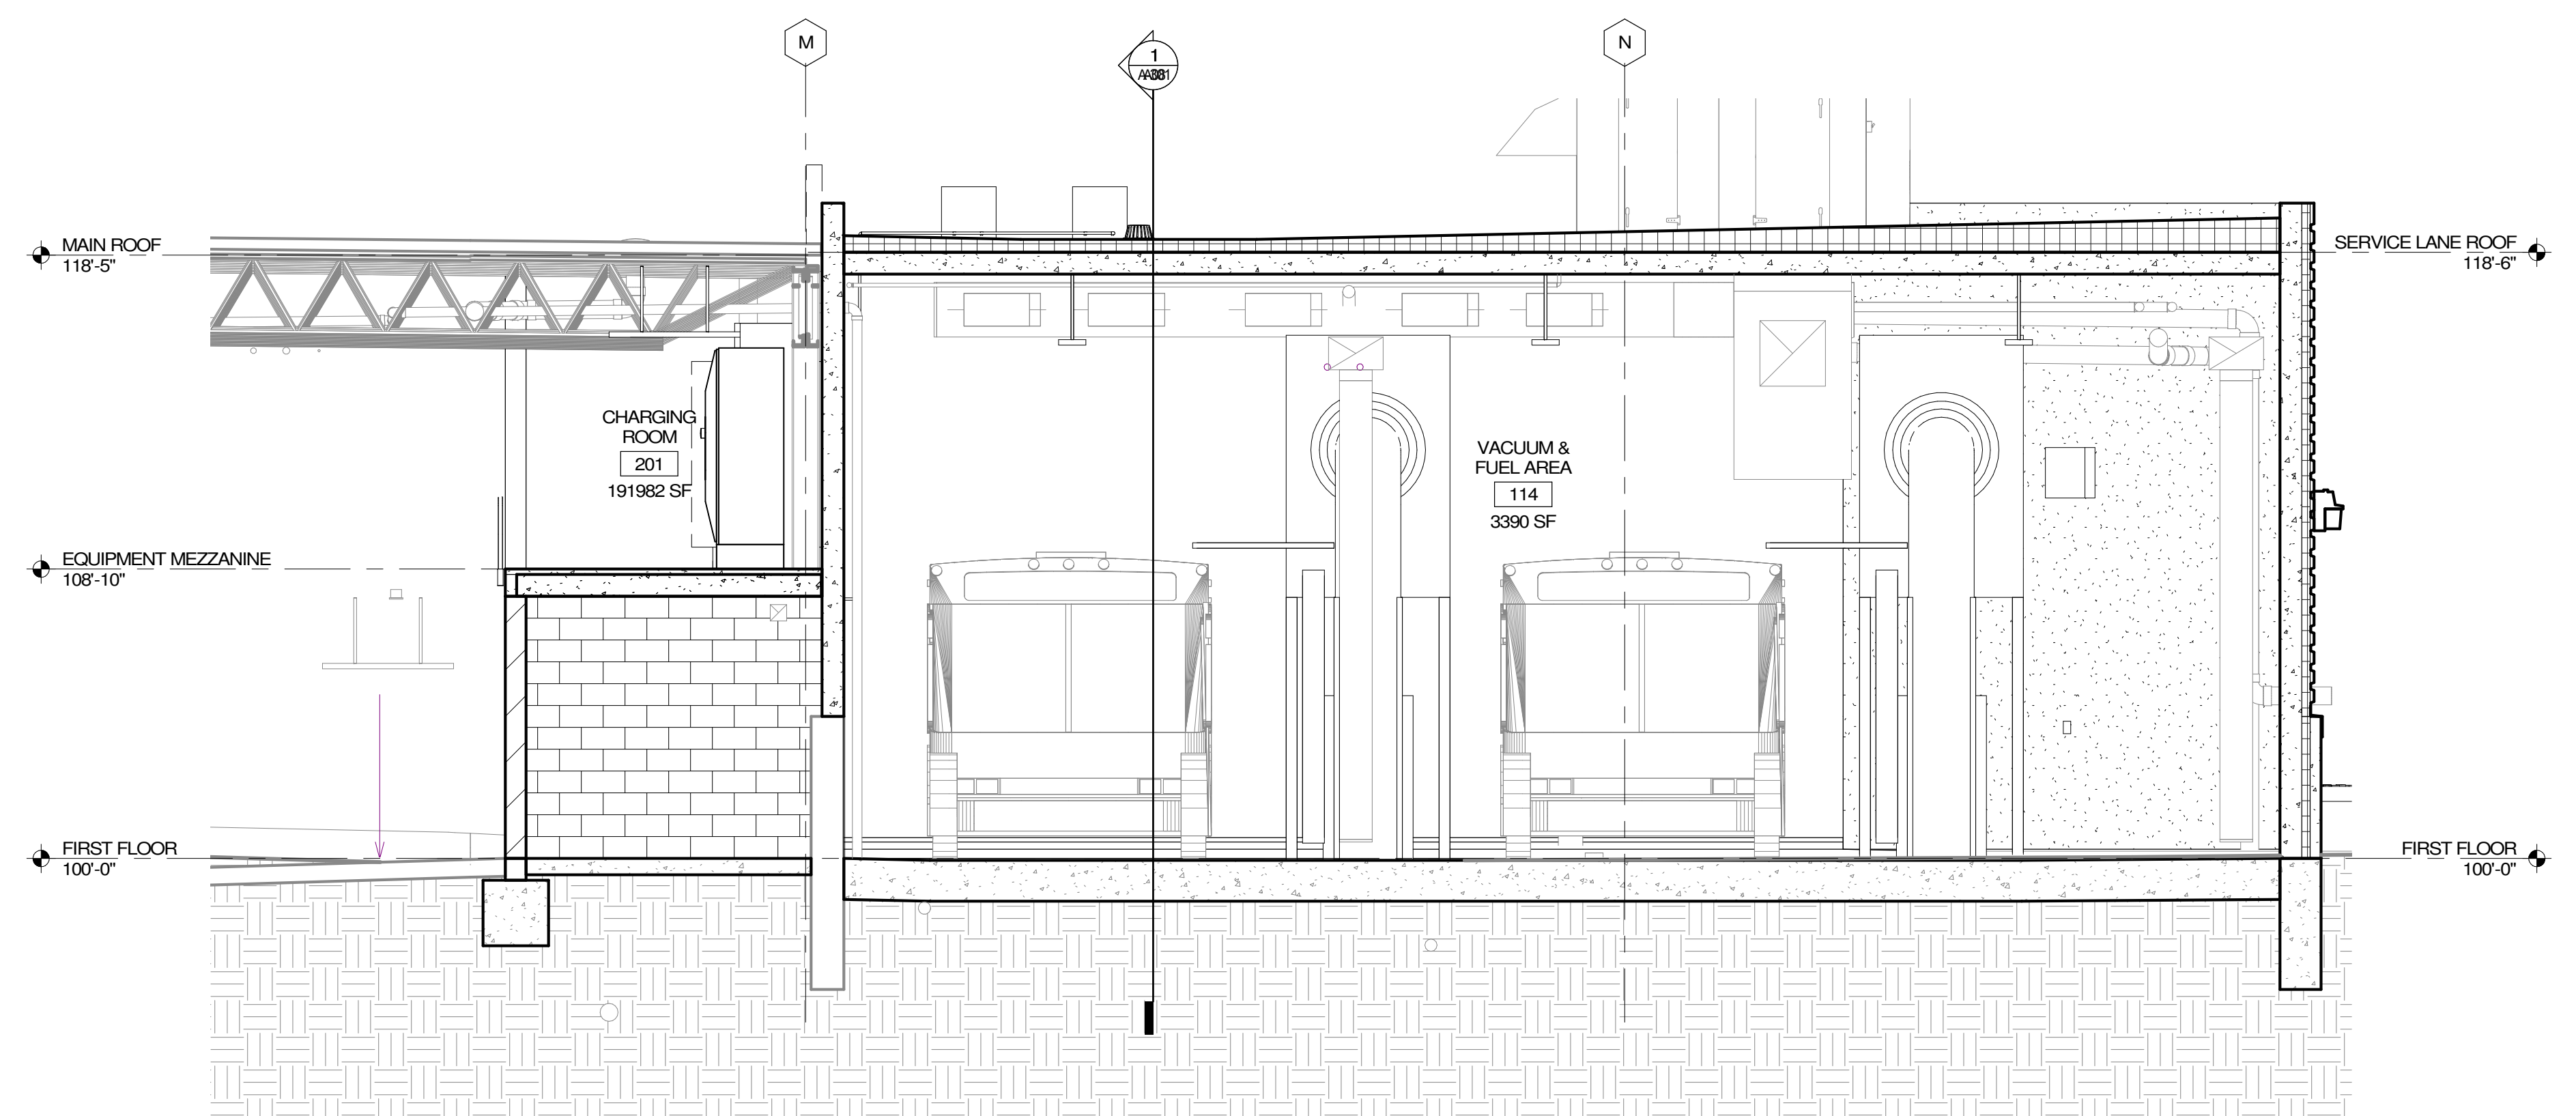


**2 TRANSVERSE SECTION AT VACUUM**  
1/4" = 1'-0"




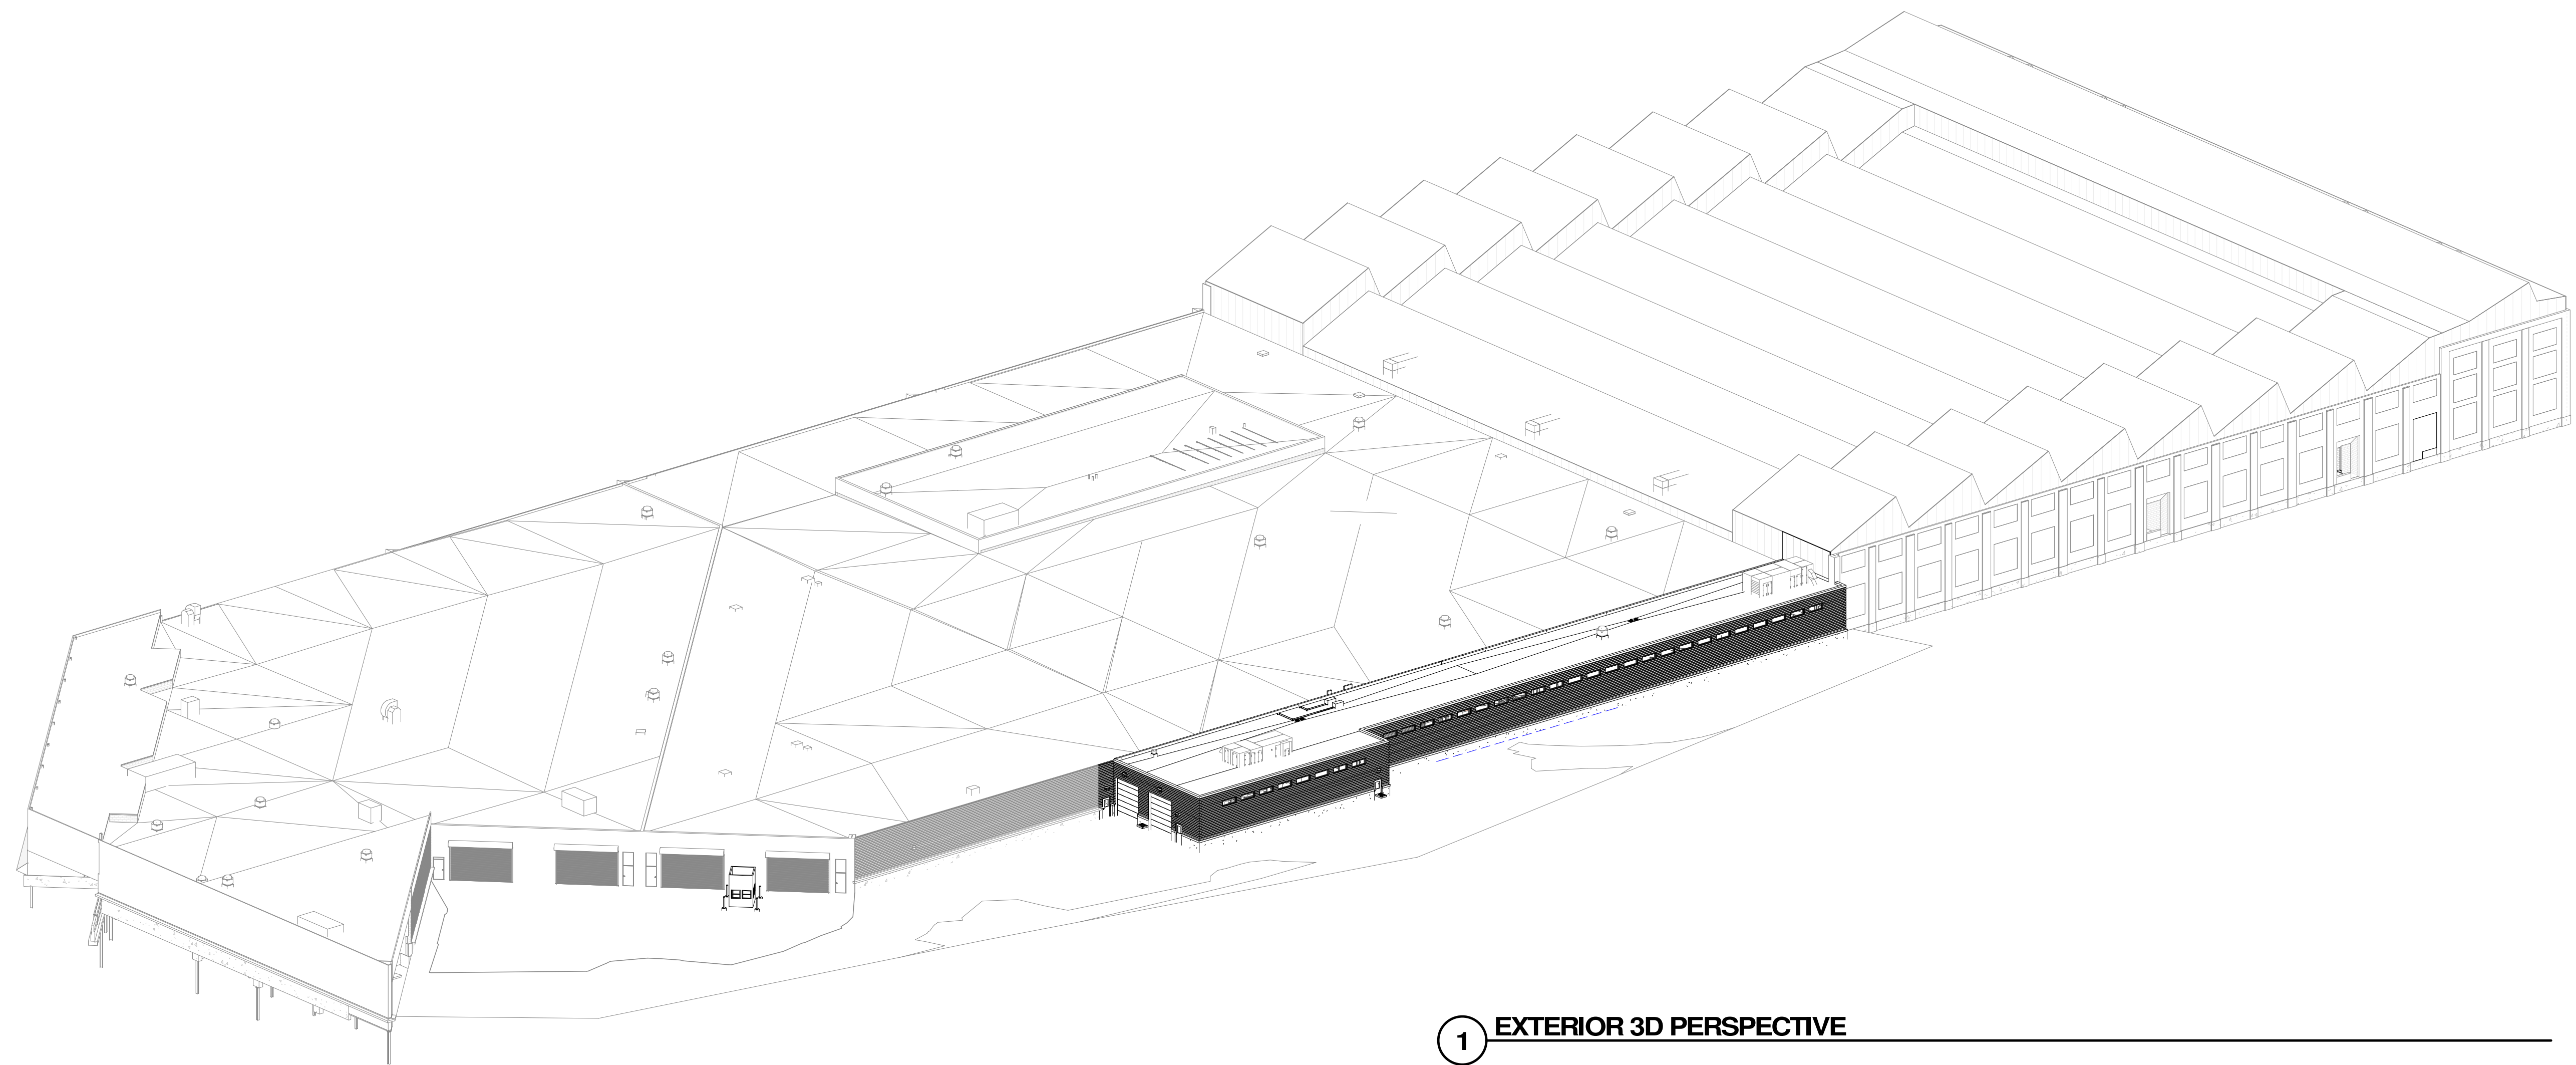

1 EXTERIOR 3D PERSPECTIVE

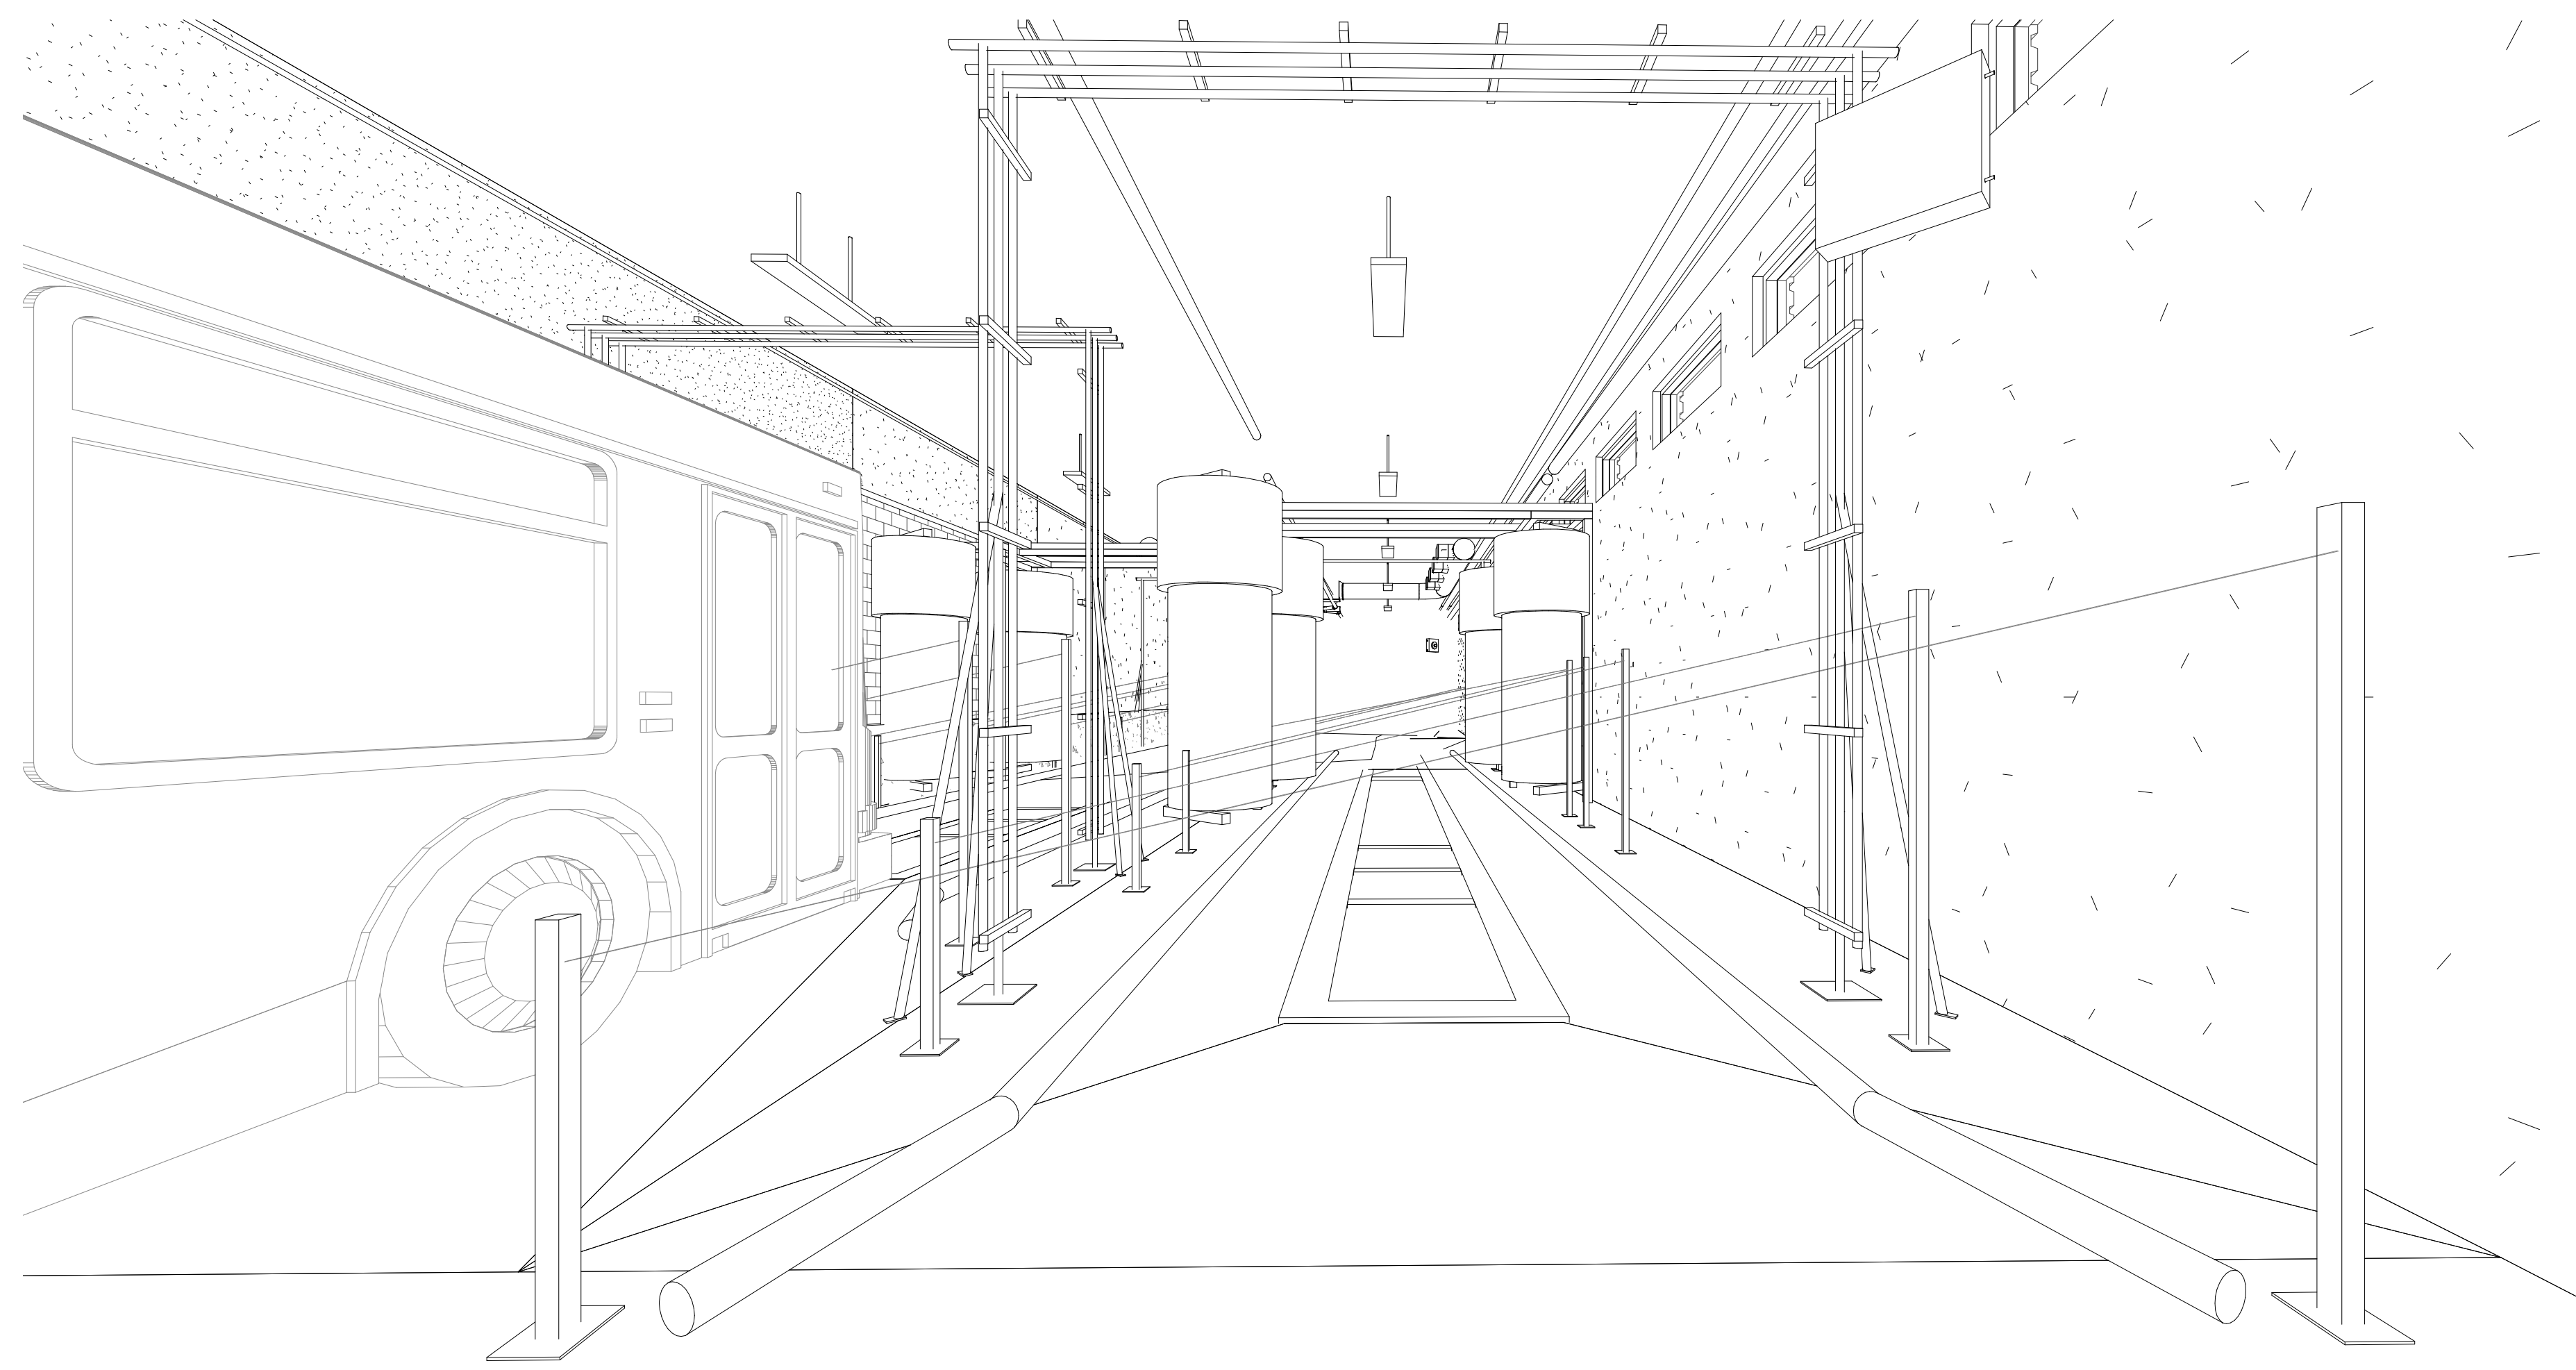

3 INTERIOR 3D PERSPECTIVE - WASH BAY

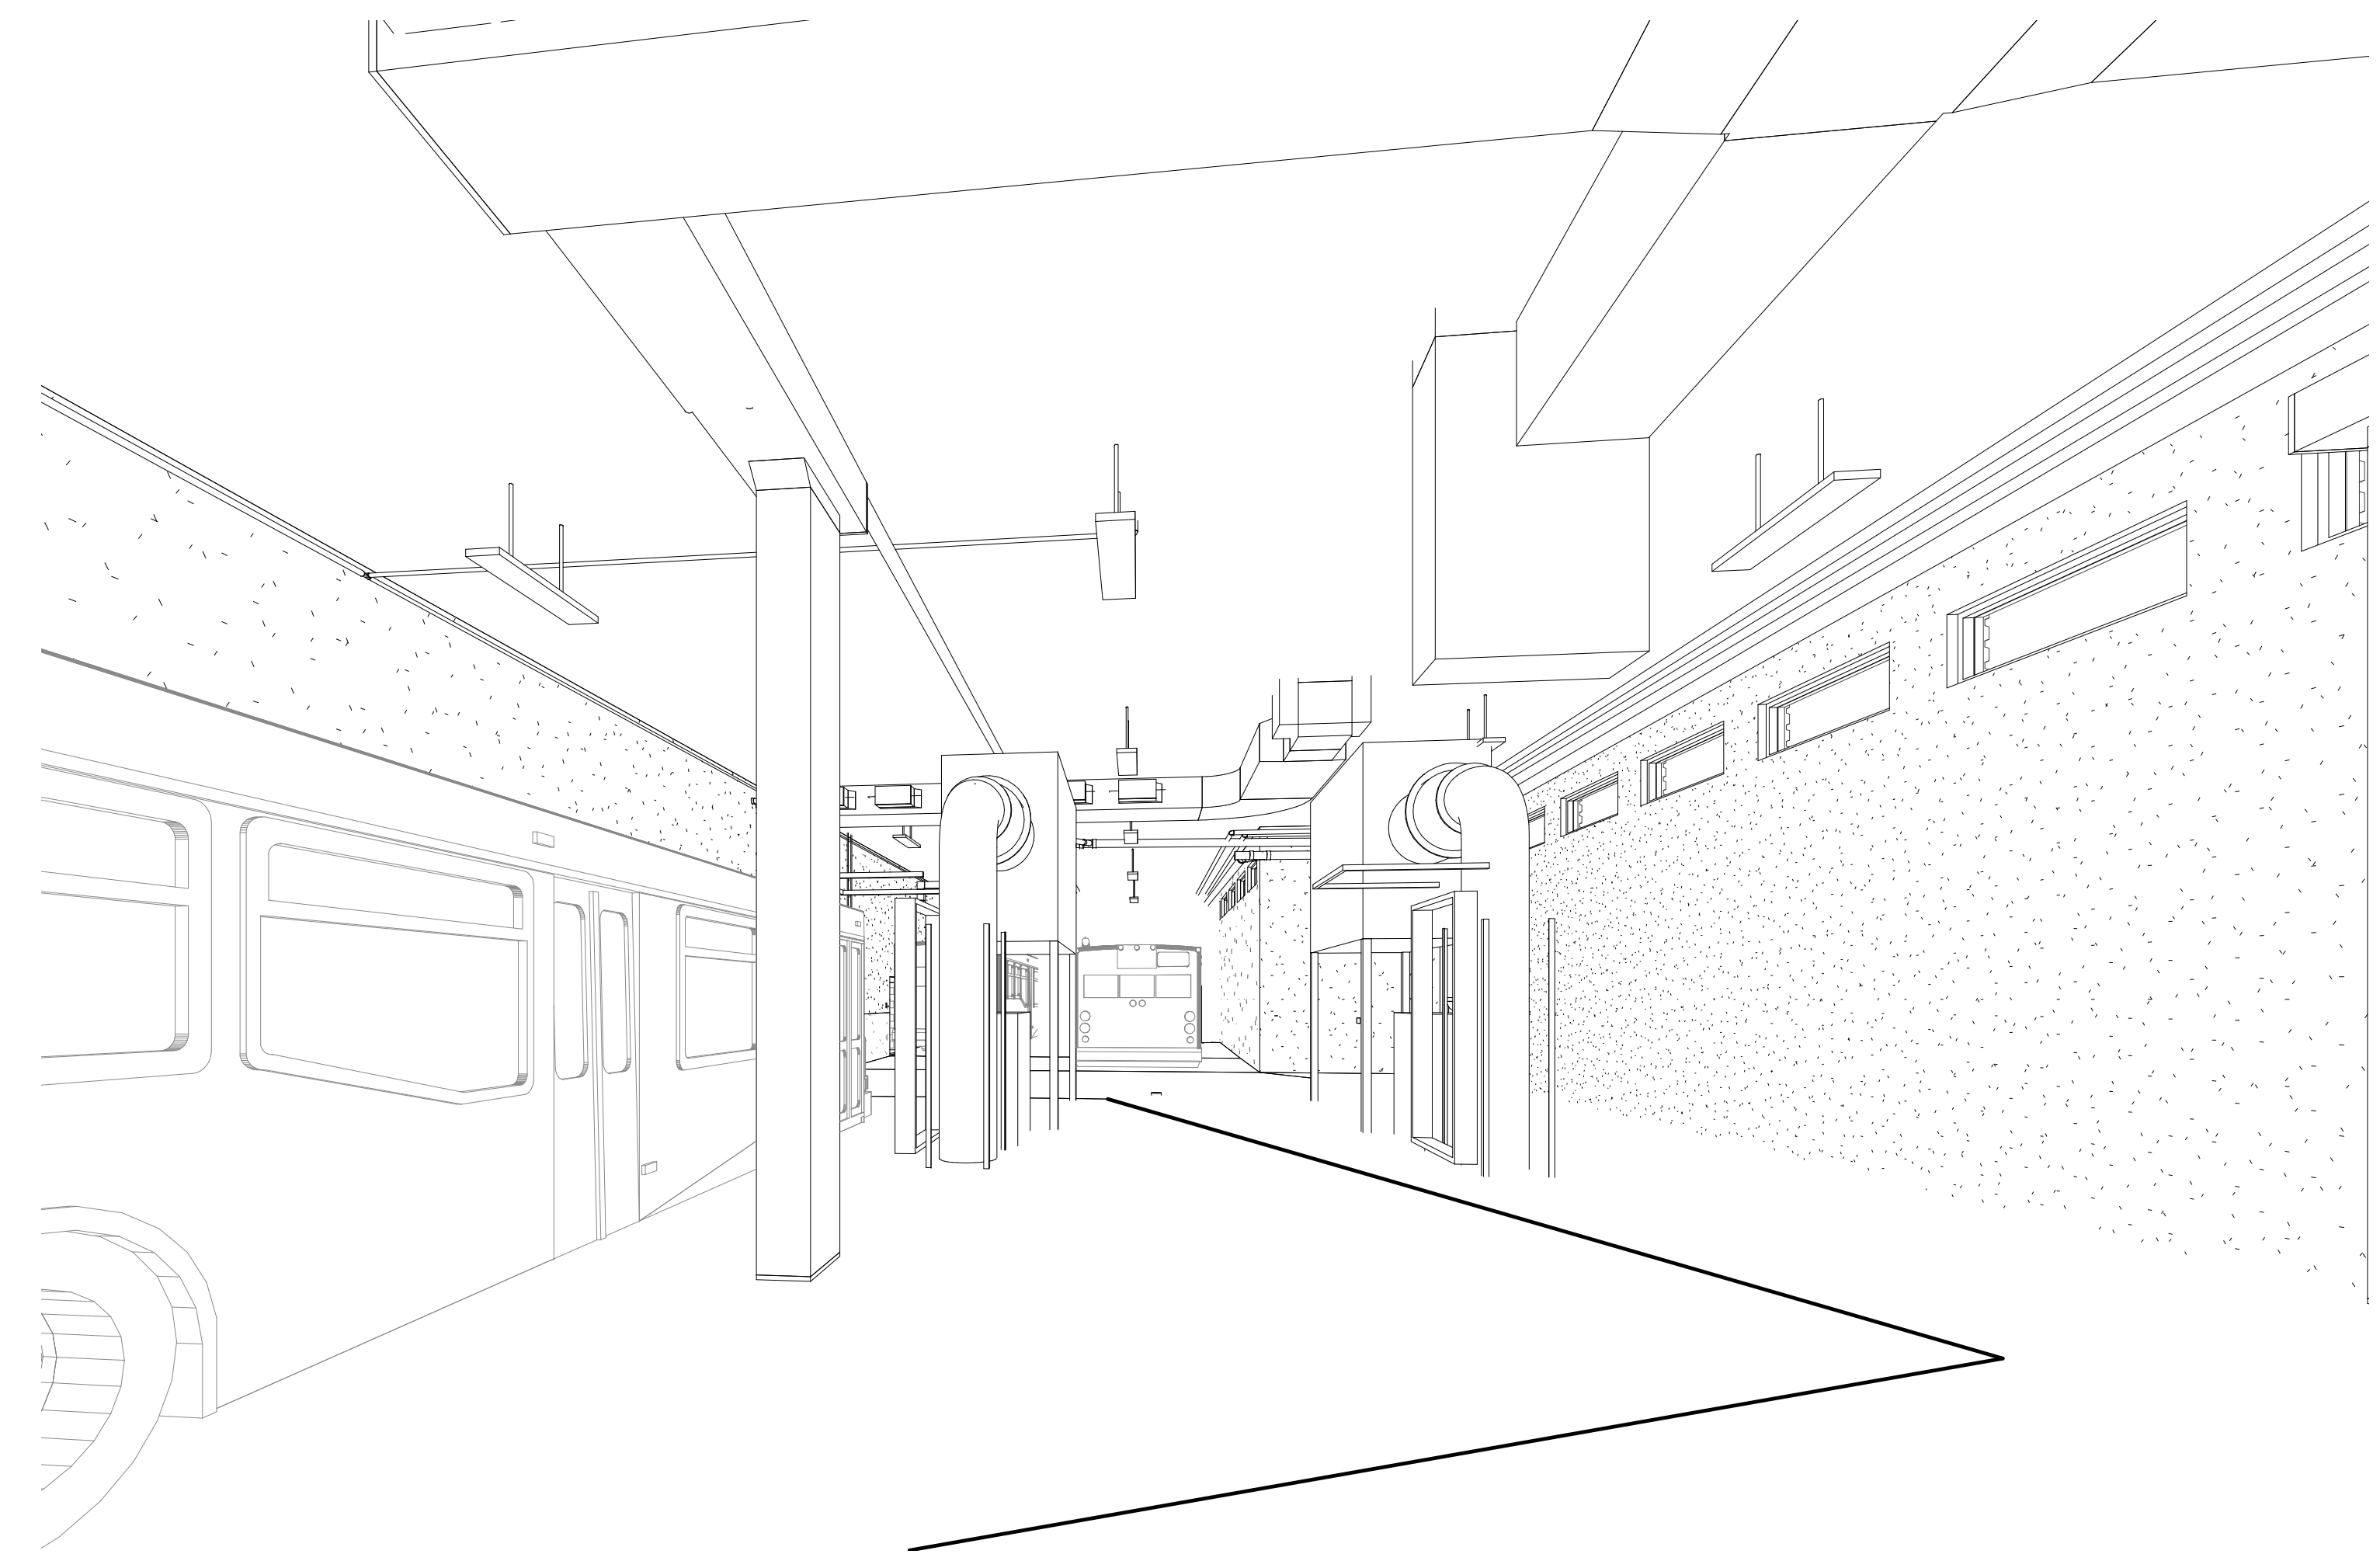



2 INTERIOR 3D PERSPECTIVE - VACUUM AREA






CITY OF MADISON  
**METRO TRANSIT - SERVICE LANE ADDITION**  
3D RENDERING  
03 OCTOBER 2018

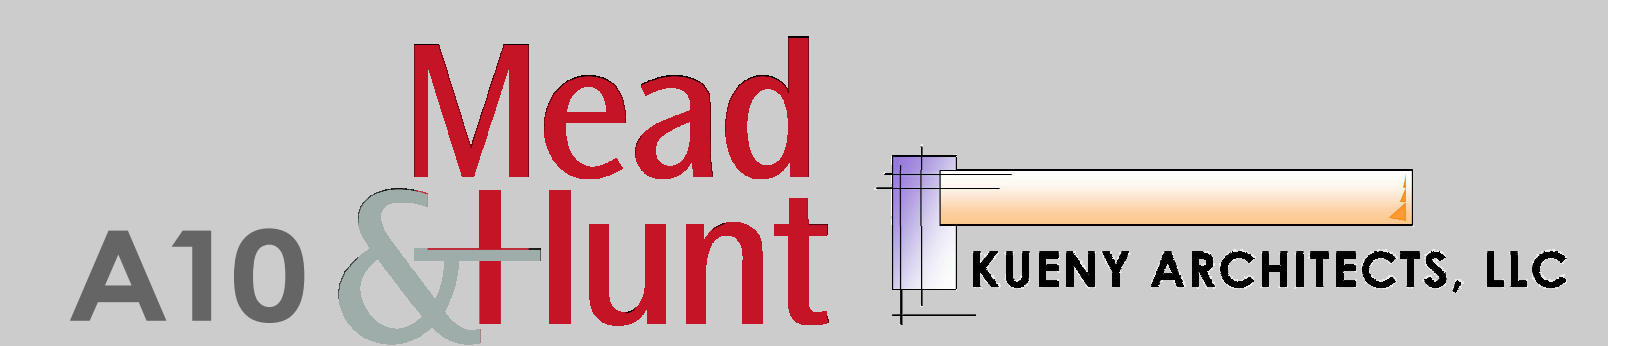


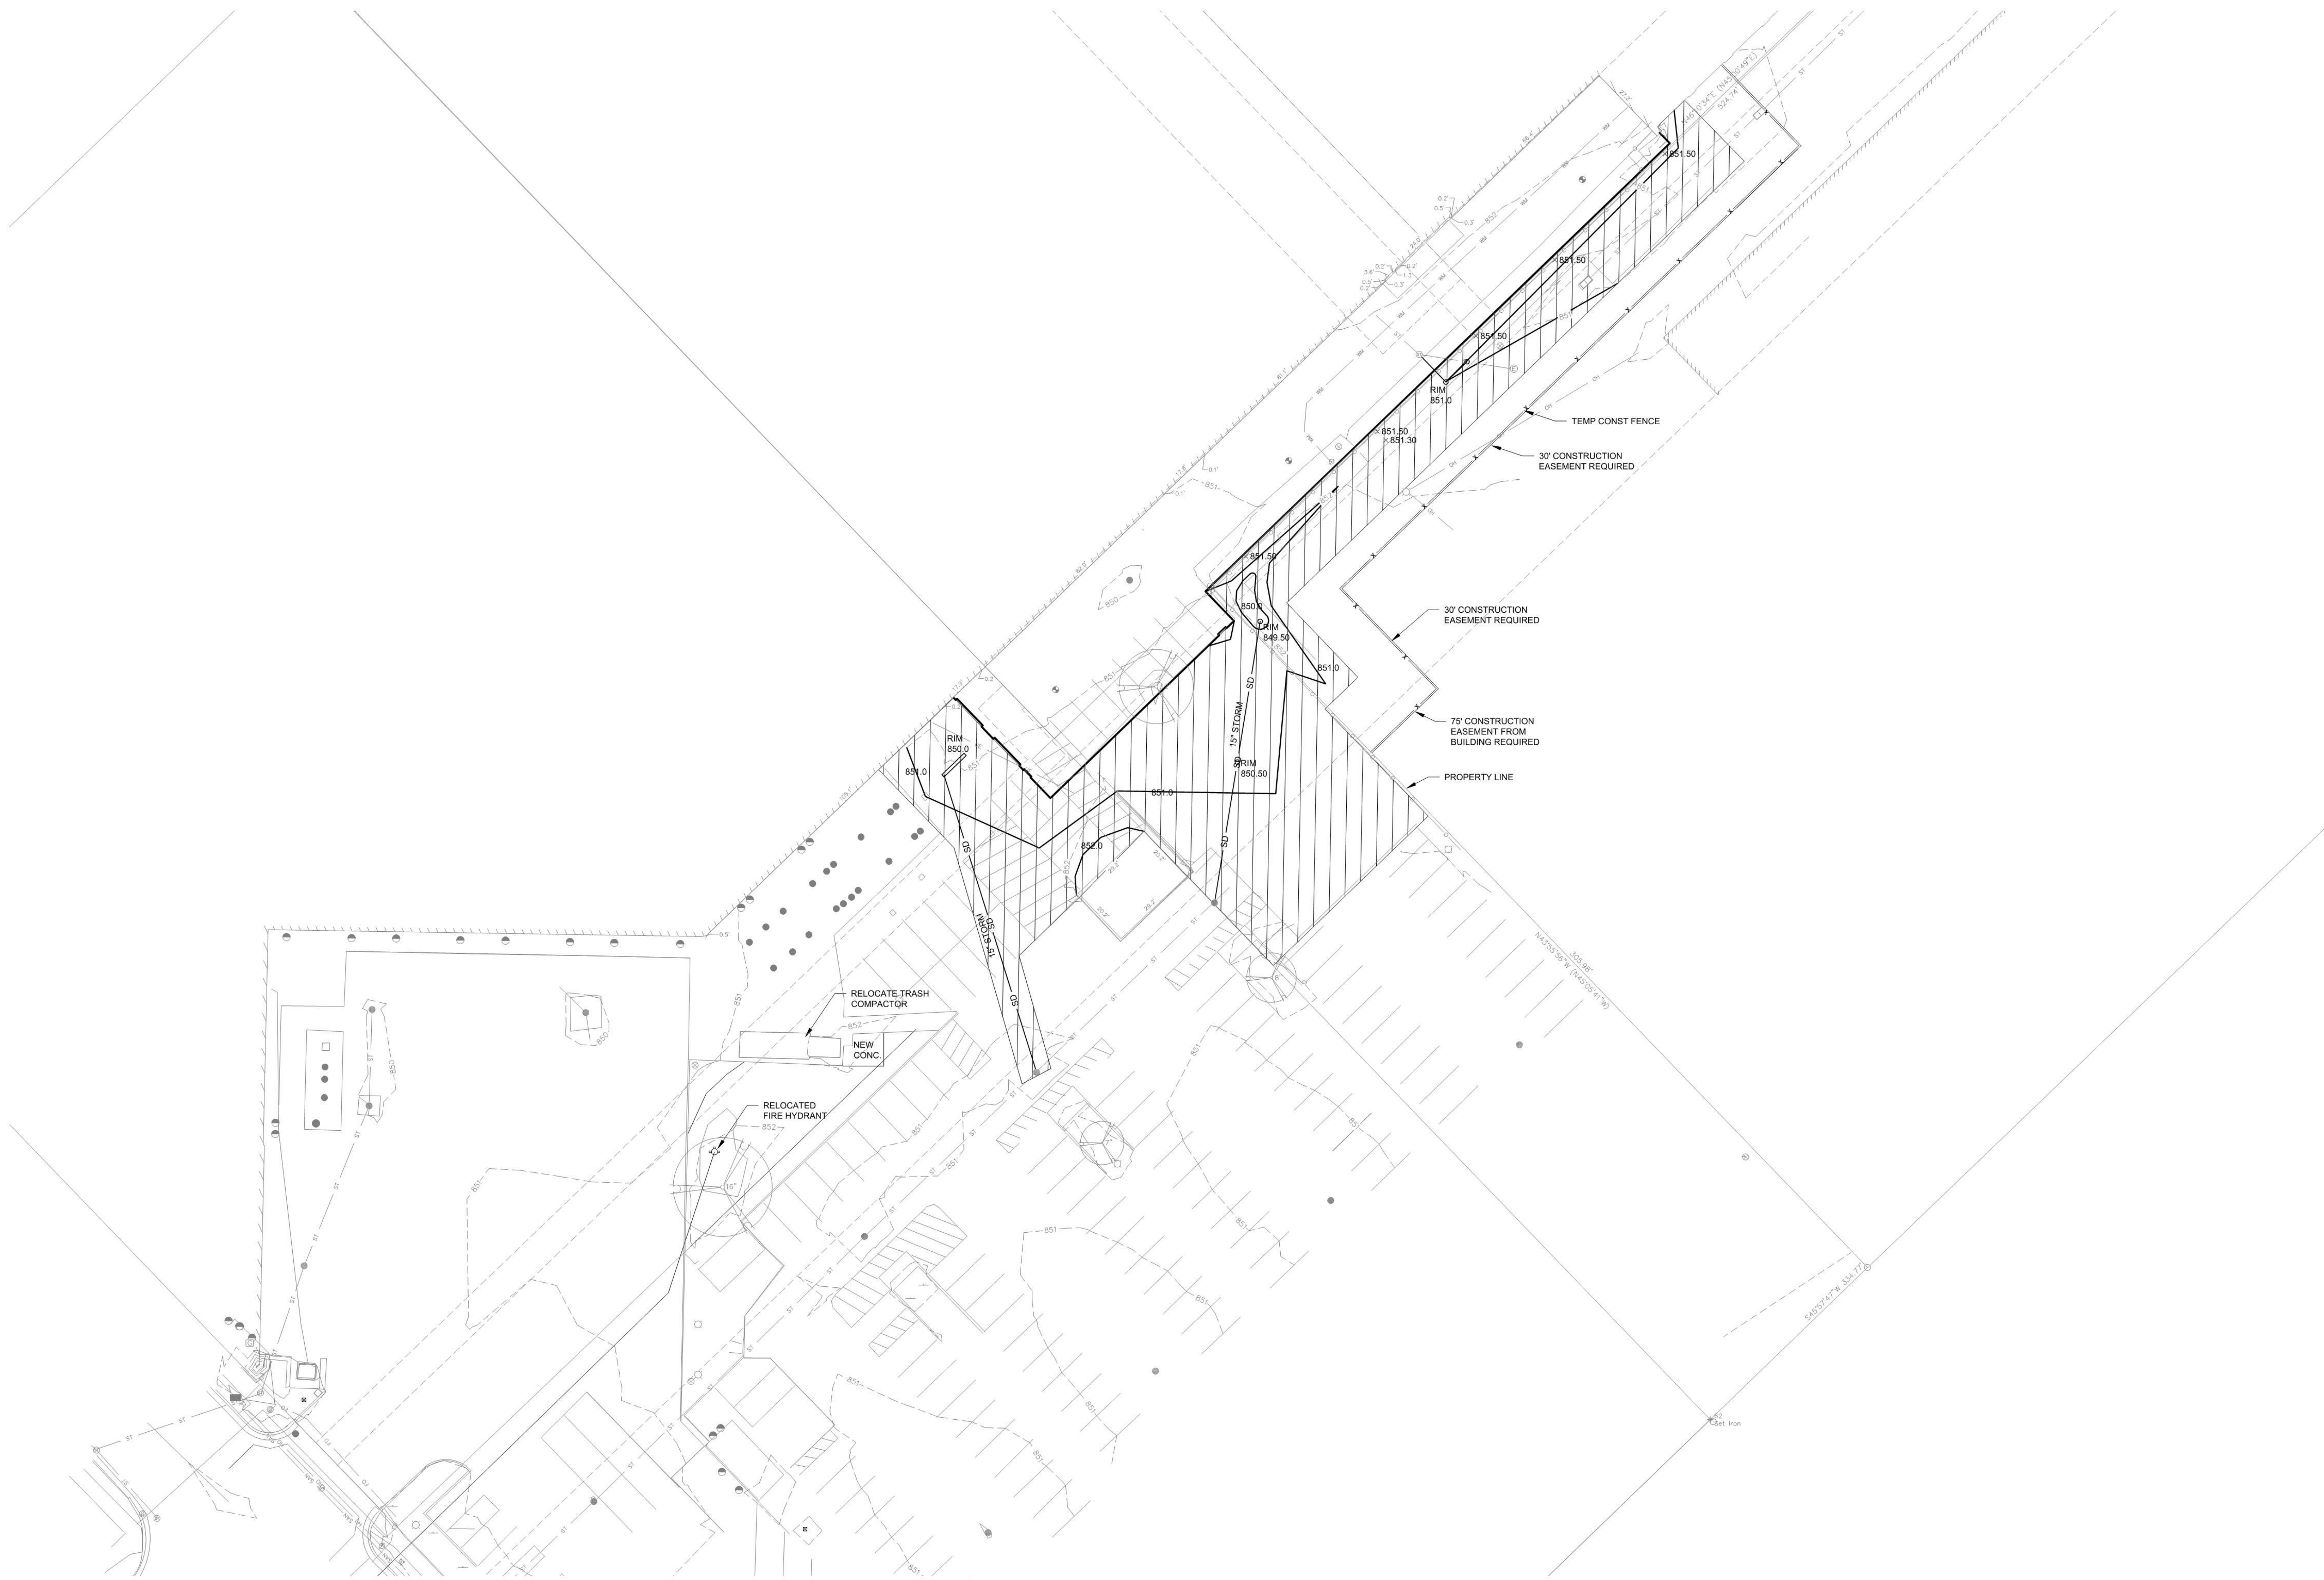

CITY OF MADISON  
**METRO TRANSIT - SERVICE LANE ADDITION**  
 SITE IMPROVEMENTS  
 03 OCTOBER 2018

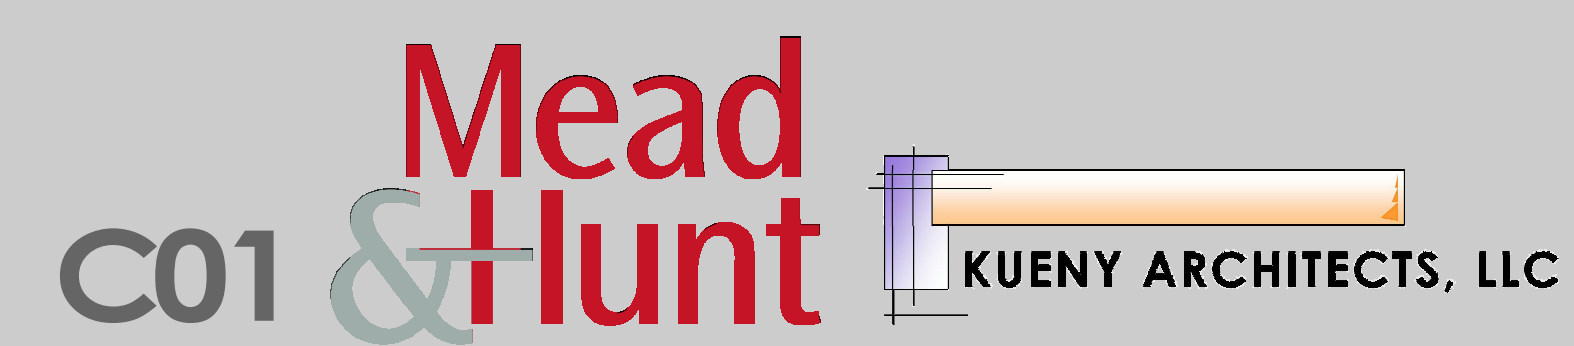



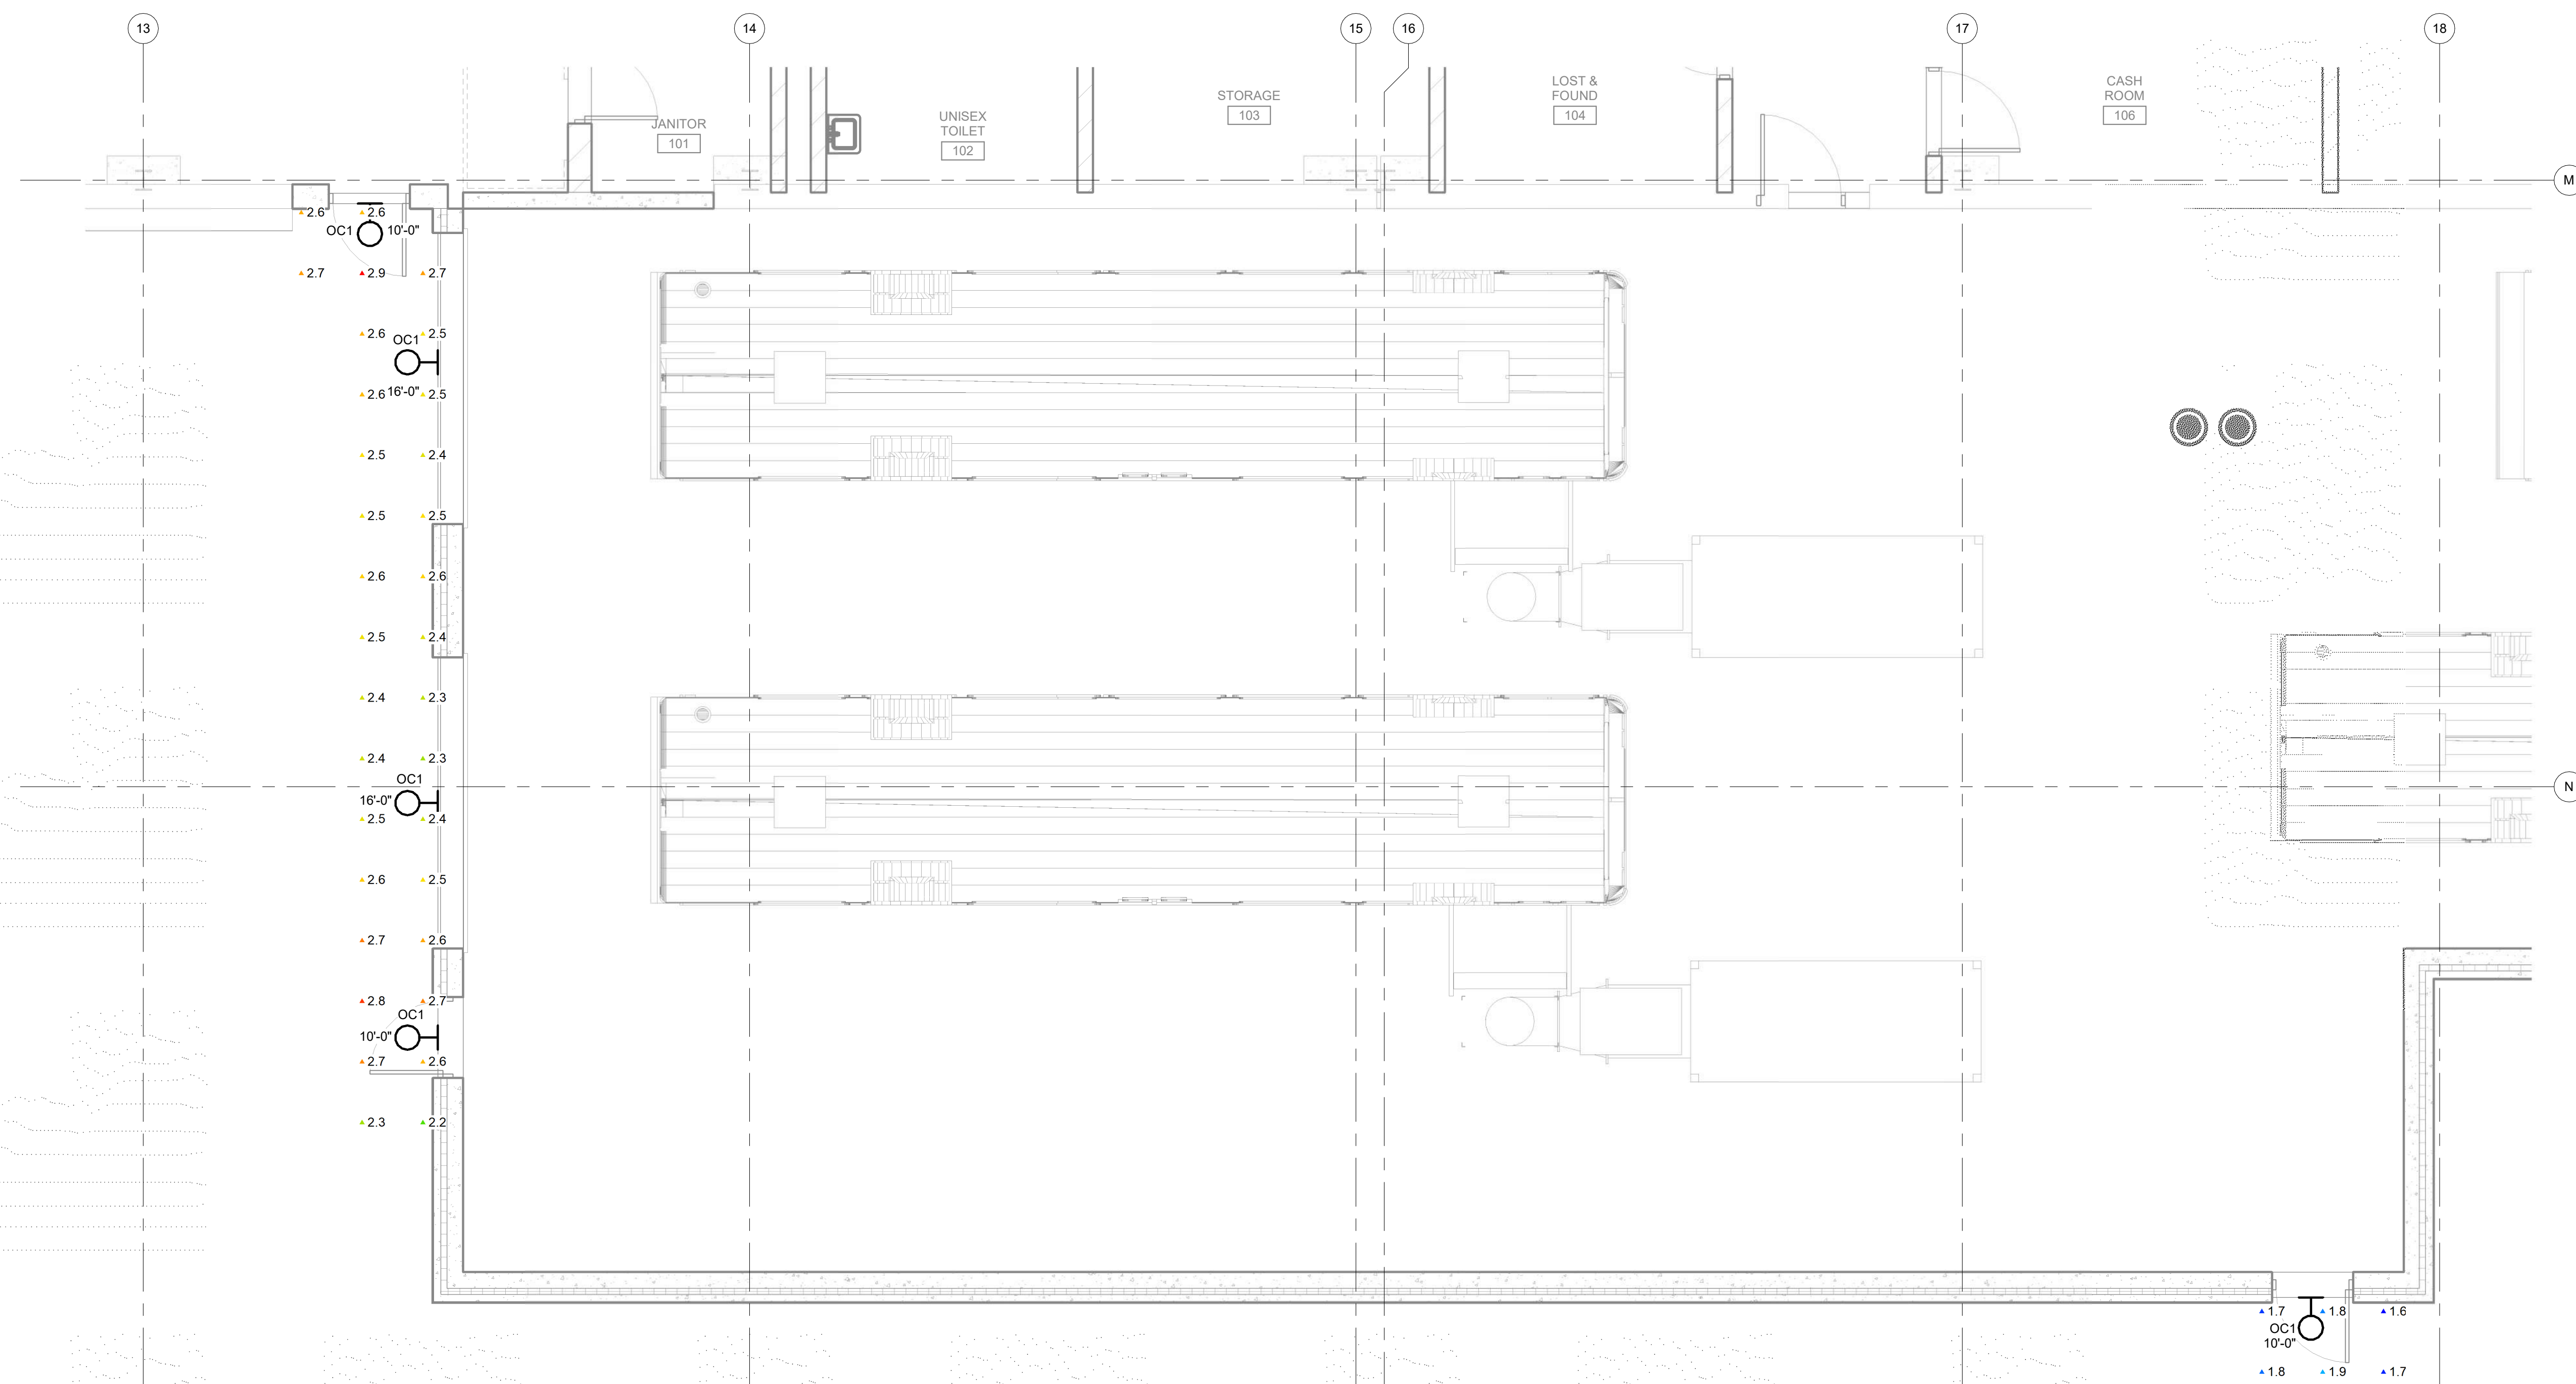

CITY OF MADISON  
**METRO TRANSIT - SERVICE LANE ADDITION**  
 SITE LIGHTING PLAN  
 03 OCTOBER 2018